


LIBERTY RANCH SUBDIVISION

BENCHMARKS

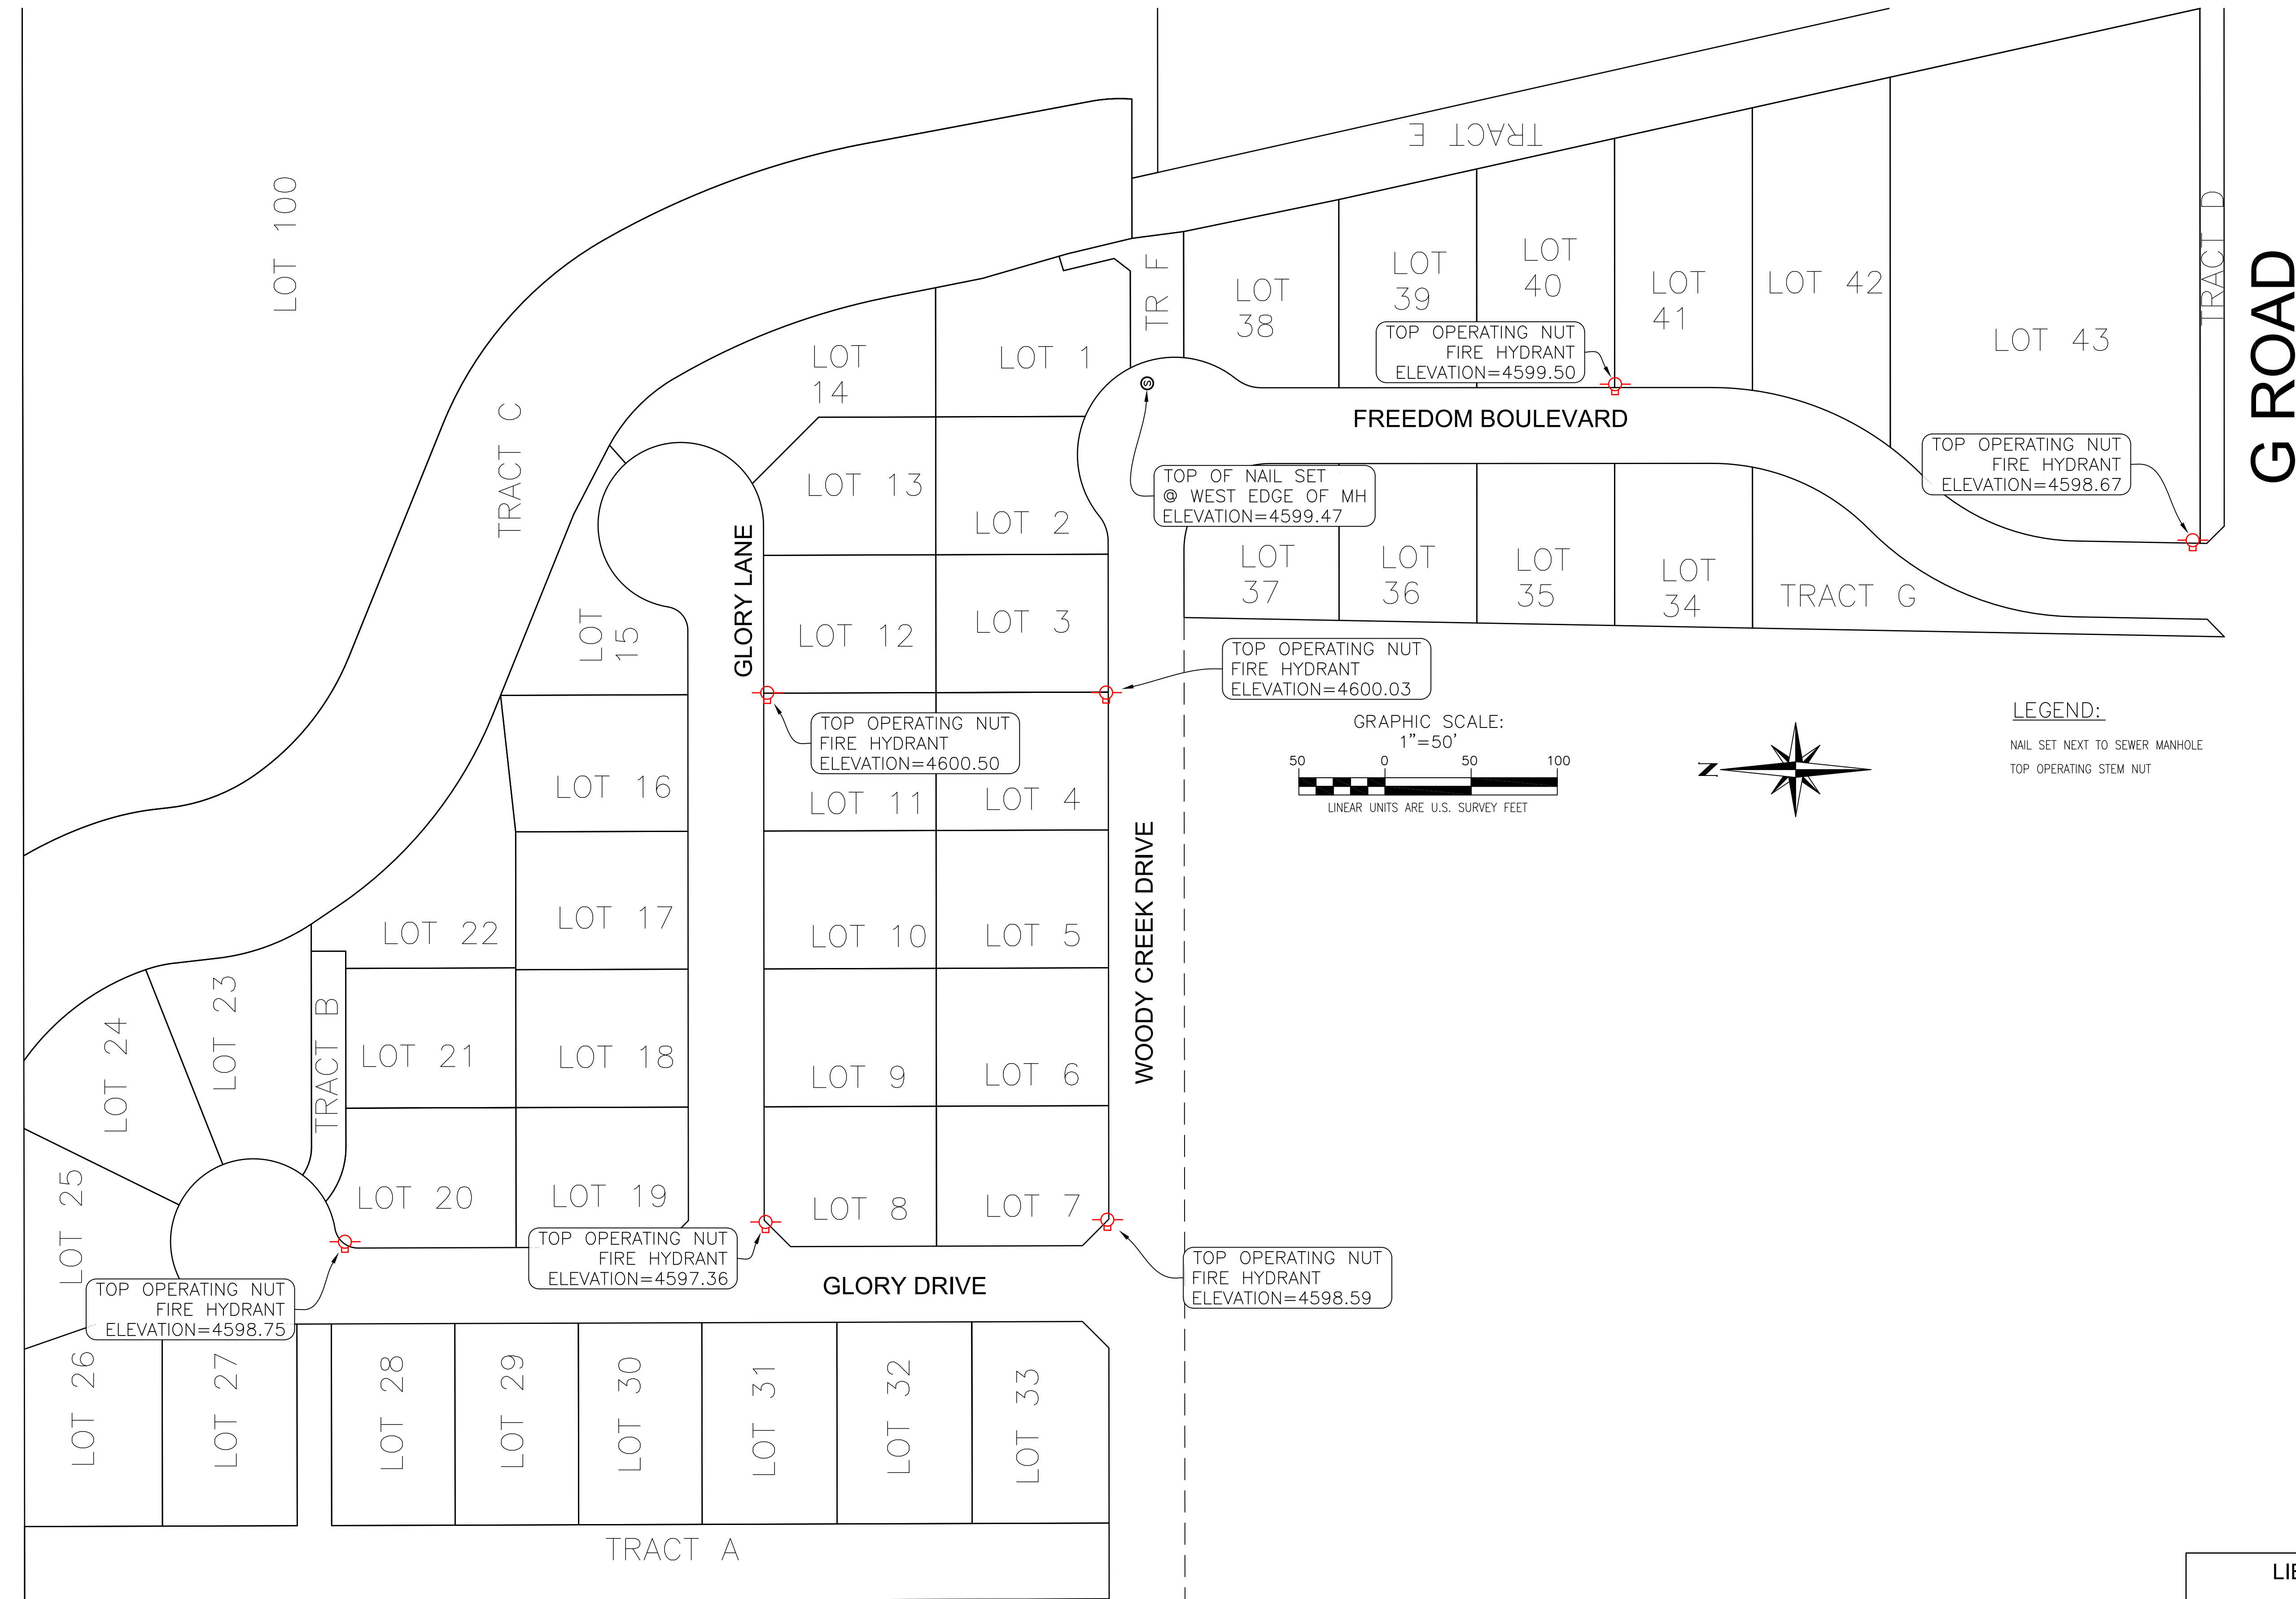

25 ROAD

| | | |
|--|---------------------------|--------------------------|
| LIBERTY RANCH SUBDIVISION | | |
| SITUATED IN THE SW ¹ / ₄ SW ¹ / ₄ SECTION 34 | | |
| TOWNSHIP 1 NORTH, RANGE 1 WEST OF THE UTE MERIDIAN | | |
| CITY OF GRAND JUNCTION, COUNTY OF MESA, STATE OF COLORADO | | |
| JOB #: 2018126 | FIELD WORK: KM | |
| DATE: 1/23/2026 | DRAWING NAME: LIBERTY SUB | DRAWN BY: PC |
| POLARIS SURVEYING | | |
| PATRICK W. CLICK P.L.S. | 3194 MESA AVE. #B | GRAND JUNCTION, CO 81504 |
| | | PHONE/FAX (970)434-7038 |