


28K13299

I REQUIRE THIS PLAN TO BE DEPOSITED UNDER THE REGISTRY ACT.	RECEIVED AND DEPOSITED		
March 9, 2009	March 10, 2009		
R. C. BENNETT LAND SURVEYOR ONTARIO LAND SURVEYOR	R. C. BENNETT LAND SURVEYOR ONTARIO LAND SURVEYOR		
SCHEDULE			
PART	PART OF LOT	CONCESSION	PART OF PIN
1 to 4	4, 5	10	44302 - 0268
5, 6, 8, 10	3, 4, 4	10	44302 - 0268
6, 8, 7	3	10	44302 - 0268

PLAN OF SURVEY OF
 PART OF LOTS 2, 3 AND 4
 CONCESSION 10
 GEOGRAPHIC TOWNSHIP OF LANSDOWNE
 TOWNSHIP OF LEEDS AND THE THOUSAND ISLANDS
 COUNTY OF LEEDS

SURVEYED BY R. C. BENNETT, O.L.S.
 SCALE 1" = 80'

LYNDHURST LAKE

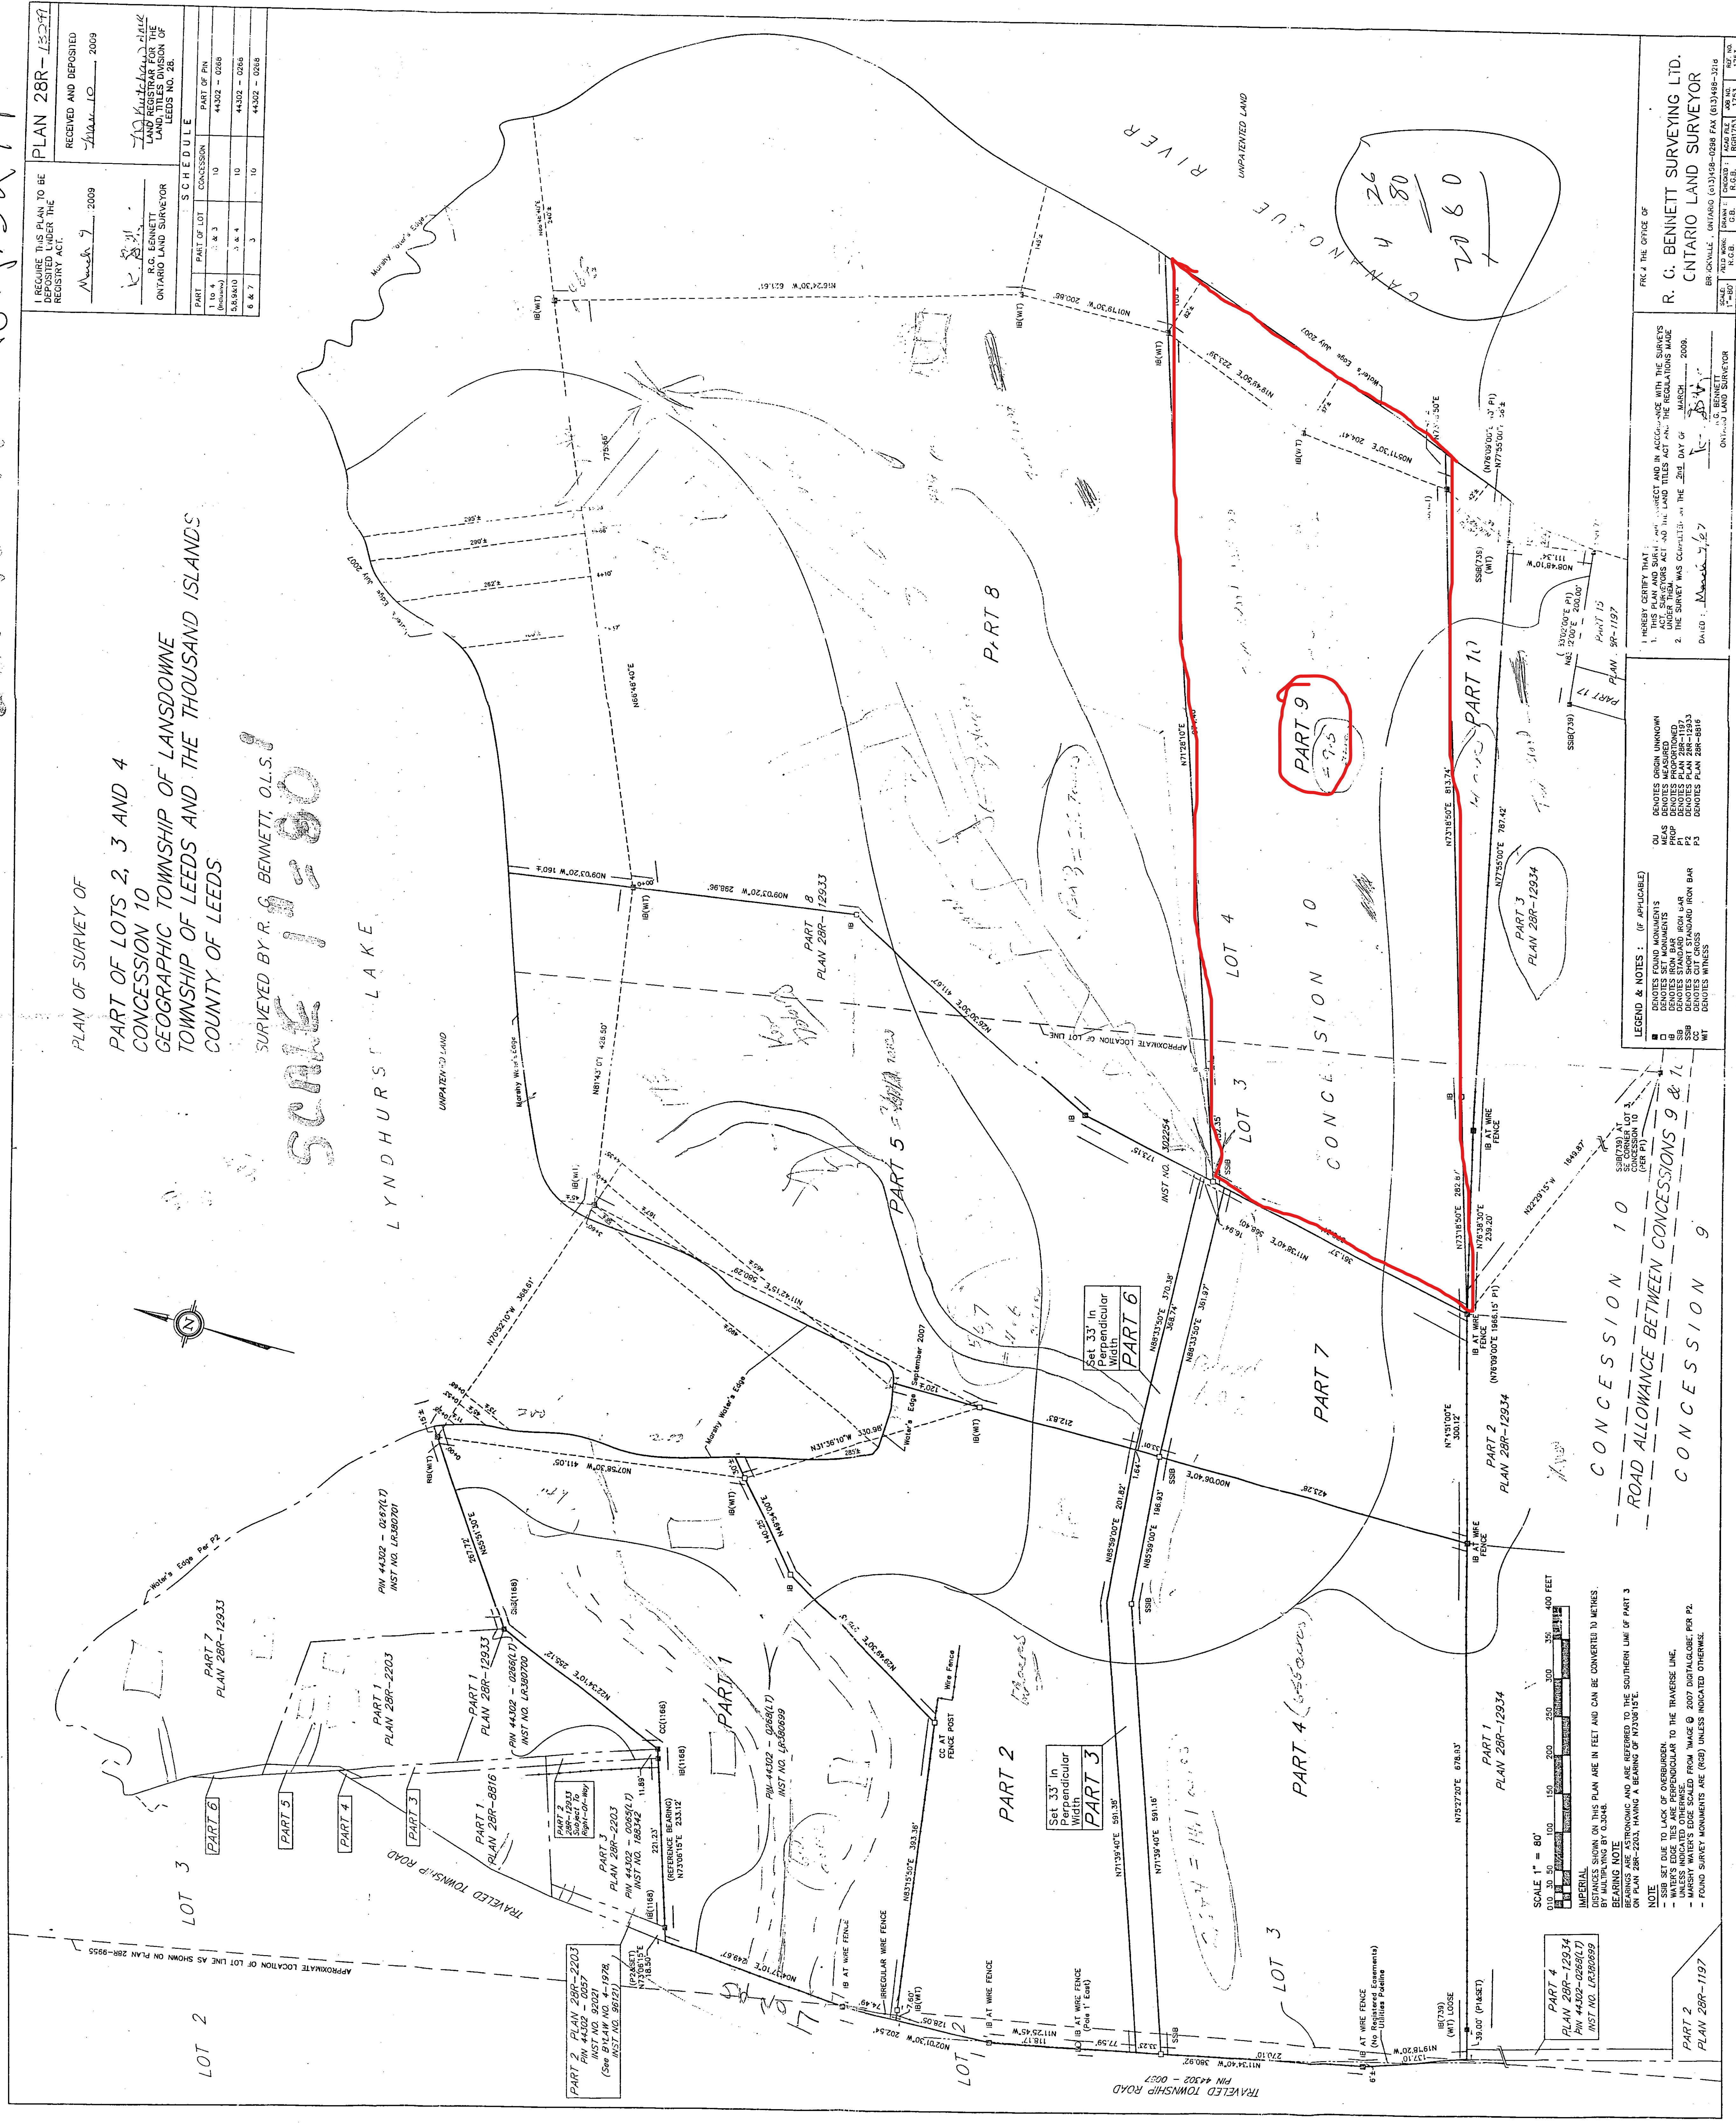

LEGEND & NOTES: (IF APPLICABLE)

- DENOTES FOUND MONUMENTS
- DENOTES SET MONUMENTS

CONCESSION 10
 ROAD ALLOWANCE BETWEEN CONCESSIONS 9 & 10
 CONCESSION 9

SCALE 1" = 80'
 0 50 100 150 200 250 300 350 400 FEET
 IMPERIAL
 DISTANCES SHOWN ON THIS PLAN ARE IN FEET AND CAN BE CONVERTED TO METRES BY 0.3048
 BEARINGS ARE TRUE AND ARE REFERRED TO THE SOUTHERN LIMIT OF PART 3 ON PLAN 28R-2203, HAVING A BEARING OF N73°06'15"E.
 NOTE
 - SRS SET DUE TO LACK OF OVERBURDEN
 - WATER'S EDGE TIES ARE PERPENDICULAR TO THE TRANSVERSE LINE.
 - MARSHY WATER'S EDGE SCALED FROM IMAGE © 2007 DIGITALGLOBE, PER P2.
 - FOUND SURVEY MONUMENTS ARE (R) UNLESS INDICATED OTHERWISE.

PART 4
 PLAN 28R-12934
 PIN 44302-0268(LT)
 INST. NO. LR360699

PART 2
 PLAN 28R-1197

FIG. 4 THE OFFICE OF
 R. C. BENNETT SURVEYING LTD.
 ONTARIO LAND SURVEYOR
 R.C.B.