

CERTIFICATE OF APPROVAL
 This plat has been approved by the undersigned in accordance with existing regulations and may be committed to record.

Patricia M. Norman
 Date: 12-14-16
 Agent or Representative of the Governing Body

← MERIDIAN OF PLAT BOOK 16, PAGE 231 →

VIRGINIA PROJECT NO. 8360-060-108
RICHMOND-TAPPAHANNOCK HWY
U.S. ROUTE 360
 174' WIDTH


HIGHWAY PLAT BOOK 2, PAGE B3
 D.B. 100 P. 86

HIGHWAY PLAT BOOK 2, PAGE B5
 D.B. 89 P. 43

TAX MAP NO. 22-34C
 PRIM. INC.
 INSTR. NO. 130000518
 D.B. 136 P. 29
 (CURRENTLY ZONED B-1)

INSTRUMENT #160002655
 RECORDED IN THE CLERK'S OFFICE OF
 COUNTY OF KING WILLIAM ON
 DECEMBER 16, 2016 AT 01:20PM
 PATRICIA M. NORMAN, CLERK
 RECORDED BY: PNN pm4

BOUNDARY LINE A SURVEY I
DR. A. W. LI
 BEING A PART OF MOUNTAIN
 BEING IN ACCQUINTON MAG
 KING WILLIAM COUN

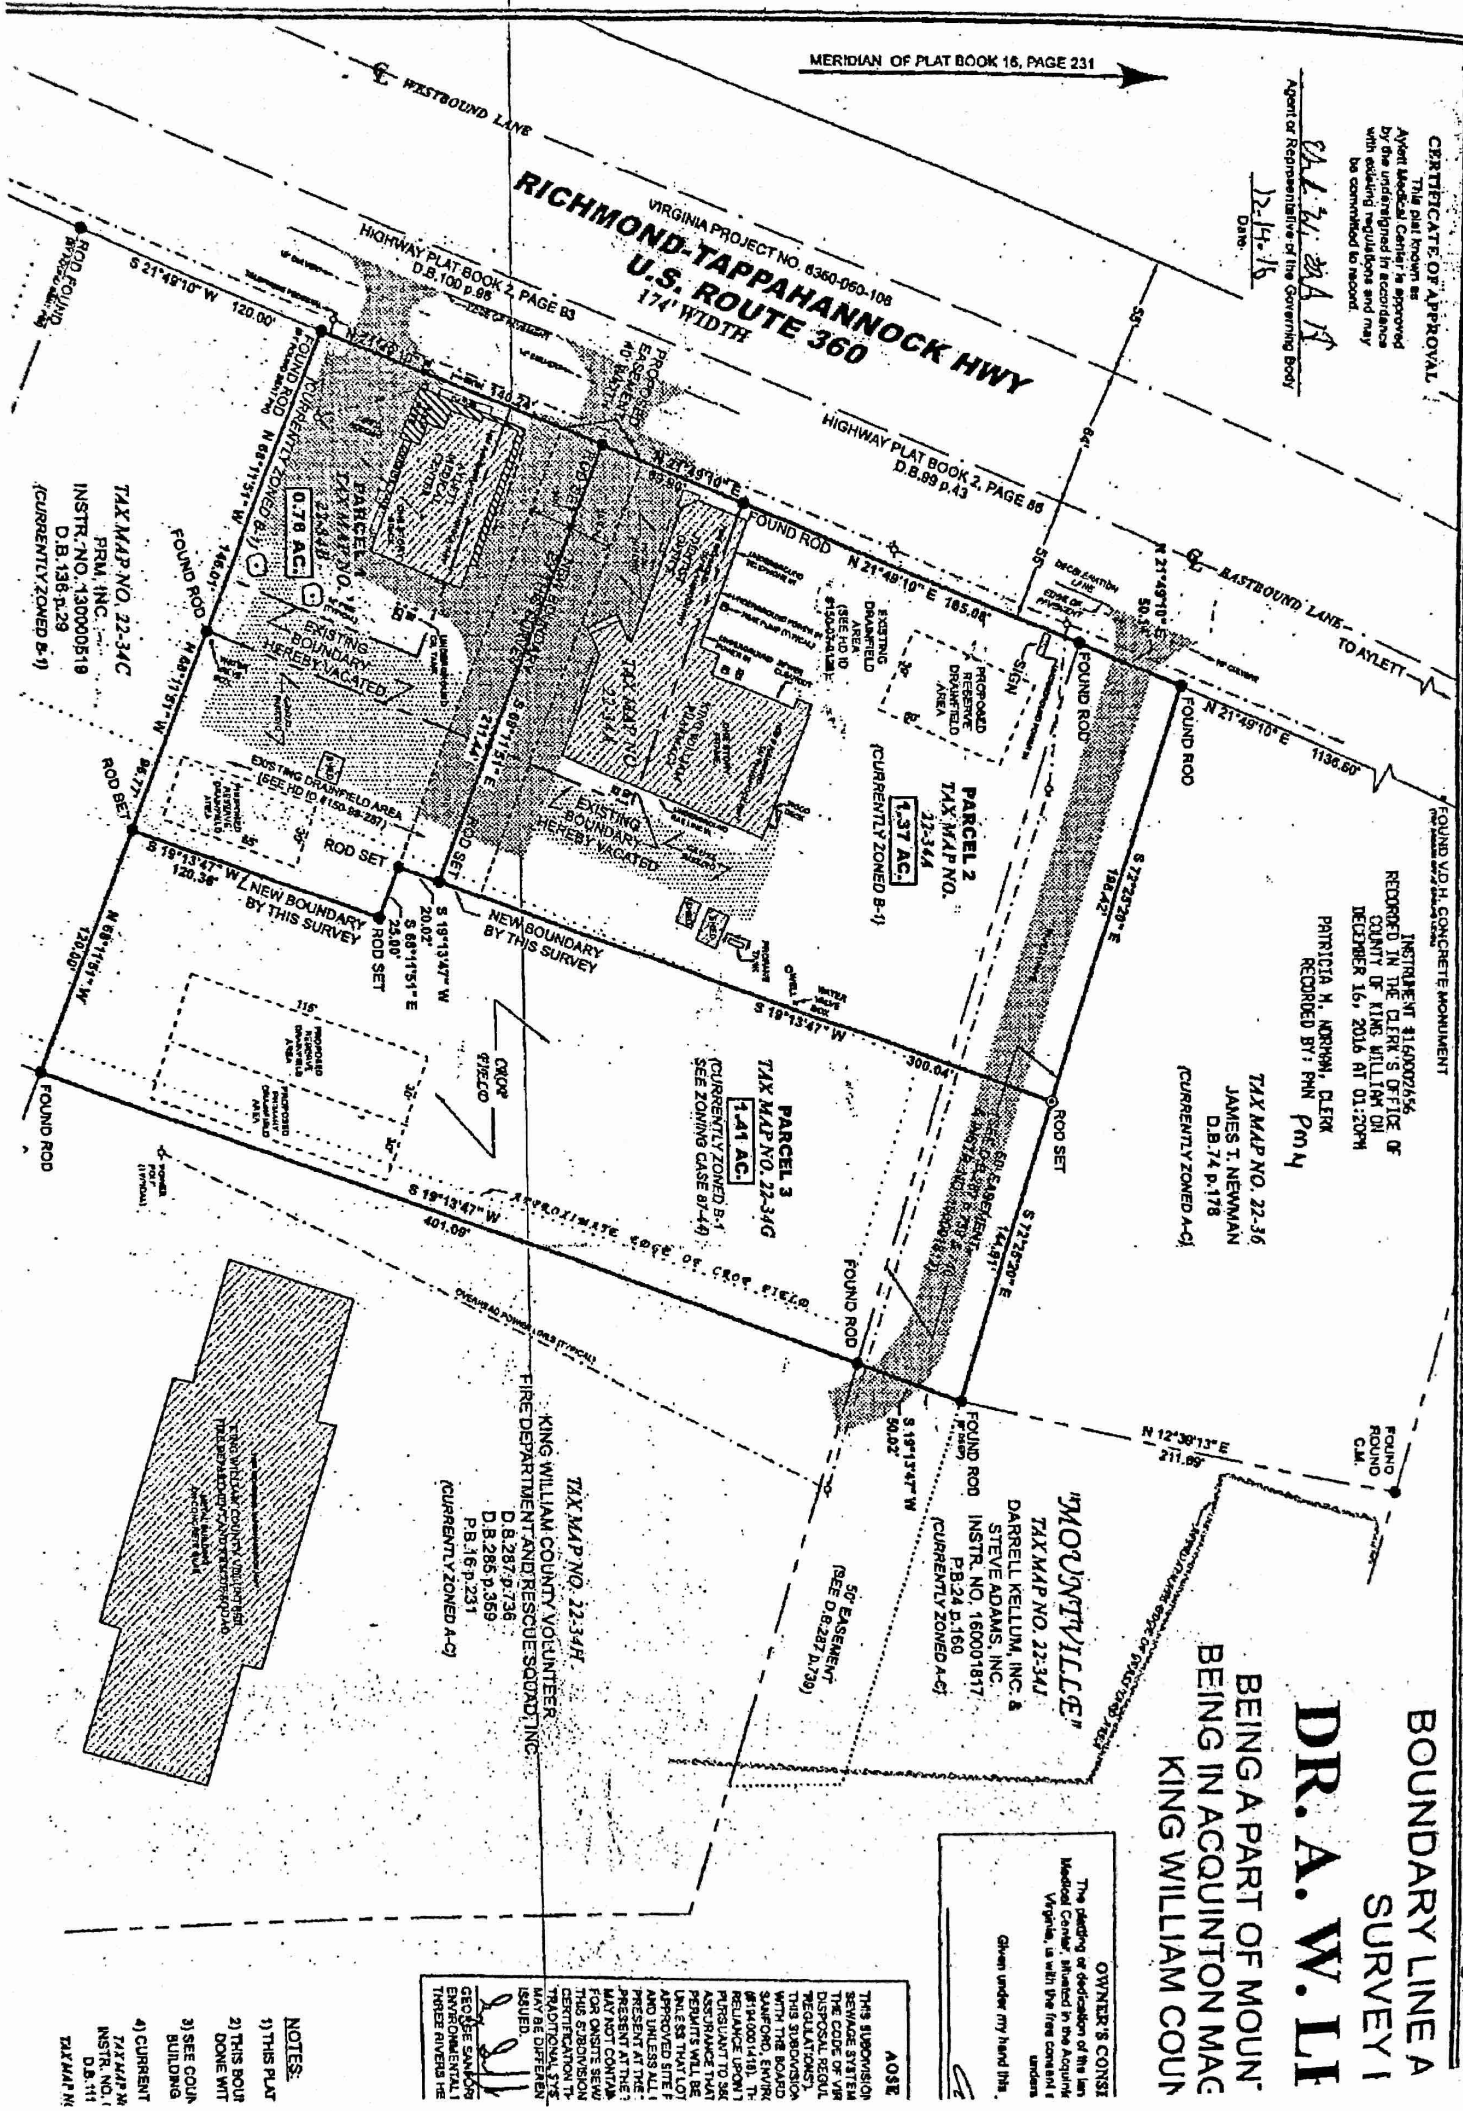

OWNER'S CONSENT
 The plotting or dedication of the line
 shown on this plat is the property of
 Virginia, as with the free consent of
 the owner.
 Given under my hand this _____ day of _____, 2016.

 OWNER

ASSESSOR'S CONSENT
 THIS SURVEY IS
 A PART OF THE
 SEWAGE SYSTEM
 THE CODE OF VIR
 DISPOSAL REGUL
 REGULATIONS.
 THIS SURVEY IS
 SHOWN ON ENVIR
 #1840001418. T
 RELIANCE UPON T
 PLANS SHALL BE
 PERMITTED TO BE
 MADE IN THE LOT
 APPROVED SITE P
 AND LINT AT THE
 PRESENT AT THE
 MAY NOT CONTRA
 FOR ON-SITE SEW
 THIS SURVEY IS
 CERTIFICATION T
 TRADITIONAL SY
 MAY BE DIFFEREN
 ISSUED.

 GEORGE SANDERS
 ENVIRONMENTAL I
 THREE RIVERS BE

NOTES:

- 1) THIS PLAT
- 2) THIS BOUNDARY LINE A SURVEY I
- 3) SEE COURSE BUILDING
- 4) CURRENT TAX MAP NO. INSTR. NO. D.B. 111 TAX MAP NO.