


KEYED NOTES:

- ① 3'-0"x7'-0" INSULATED & GALVANIZED SINGLE STEEL DOOR
- ② 6½" THICK WALLS (TYP.)
- ④a RIBBED ROOF EDGE ON ALL SIDES

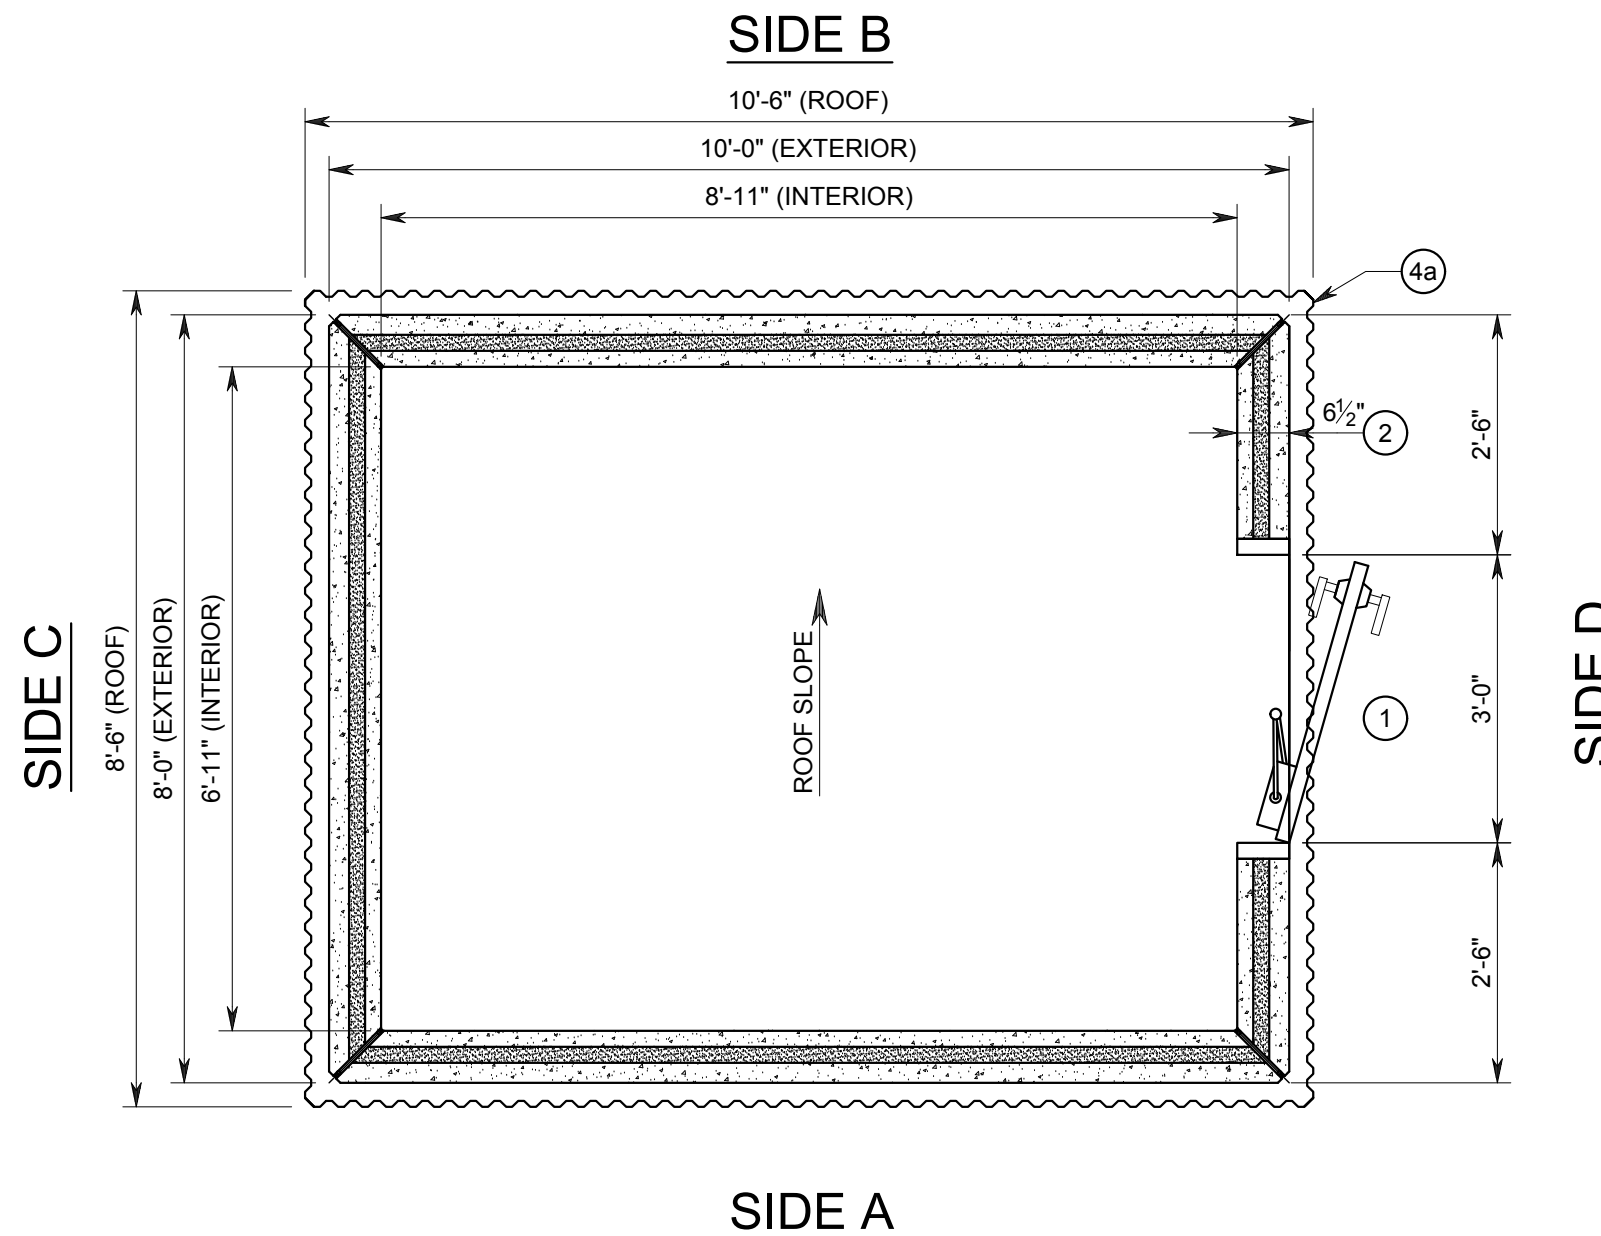

**PRELIMINARY
NOT FOR CONSTRUCTION**

SOME DIMENSIONS MAY CHANGE UPON
FINAL REVIEW OF DESIGN.

#6XXX
8'x10'x9'SP
EXTERIOR FINISH
(T.B.D.)

NO.	DATE	REVISION	APP.

DRAWING IS NOT TO
SCALE IF BAR DOES
NOT MEASURE 1"

ROOF & FLOOR PLAN

PROPRIETARY AND CONFIDENTIAL RIGHTS ARE INCLUDED IN THE
 INFORMATION DISCLOSED HEREIN. NEITHER THIS DOCUMENT NOR
 THE INFORMATION DISCLOSED HEREIN SHALL BE REPRODUCED OR
 TRANSFERRED TO OTHER DOCUMENTS OR BE USED OR
 DISCLOSED TO OTHERS FOR MANUFACTURING OR FOR ANY
 PURPOSE EXCEPT AS SPECIFICALLY AUTHORIZED IN WRITING BY
 LONESTAR PRESTRESS MFG., INC. TEXAS PROFESSIONAL
 ENGINEERS REG. NO. F-9055.




8892 Highway 159 East
 Houston, TX 77418
 www.lonestarprestress.com
 Tel: (713) 896-0994
 Fax: (713) 896-0762

LONESTAR PRESTRESS MFG., INC.			
SHEET: 1	FILE: 6XXX 8x10x9SP.dwg		
SCALE: ½"=1'-0"	DATE: 10/26/2018	JOB: 6XXX	
DSN: TFS	DRWN: BD	CHKD: TFS	QTY: 1
10'x12'x9' INSULATED PRECAST CONCRETE BUILDING PRECAST BUILDING			

KEYED NOTES:

- ② 6½" THICK WALLS (TYP.)
- ③ 4" SMOOTH (TYP.)
- ④a RIBBED ROOF EDGE ON ALL SIDES
- ④b R-19 SUPERTHERM ROOF COATING
- ⑤ BUILDING LIFTING HARDWARE

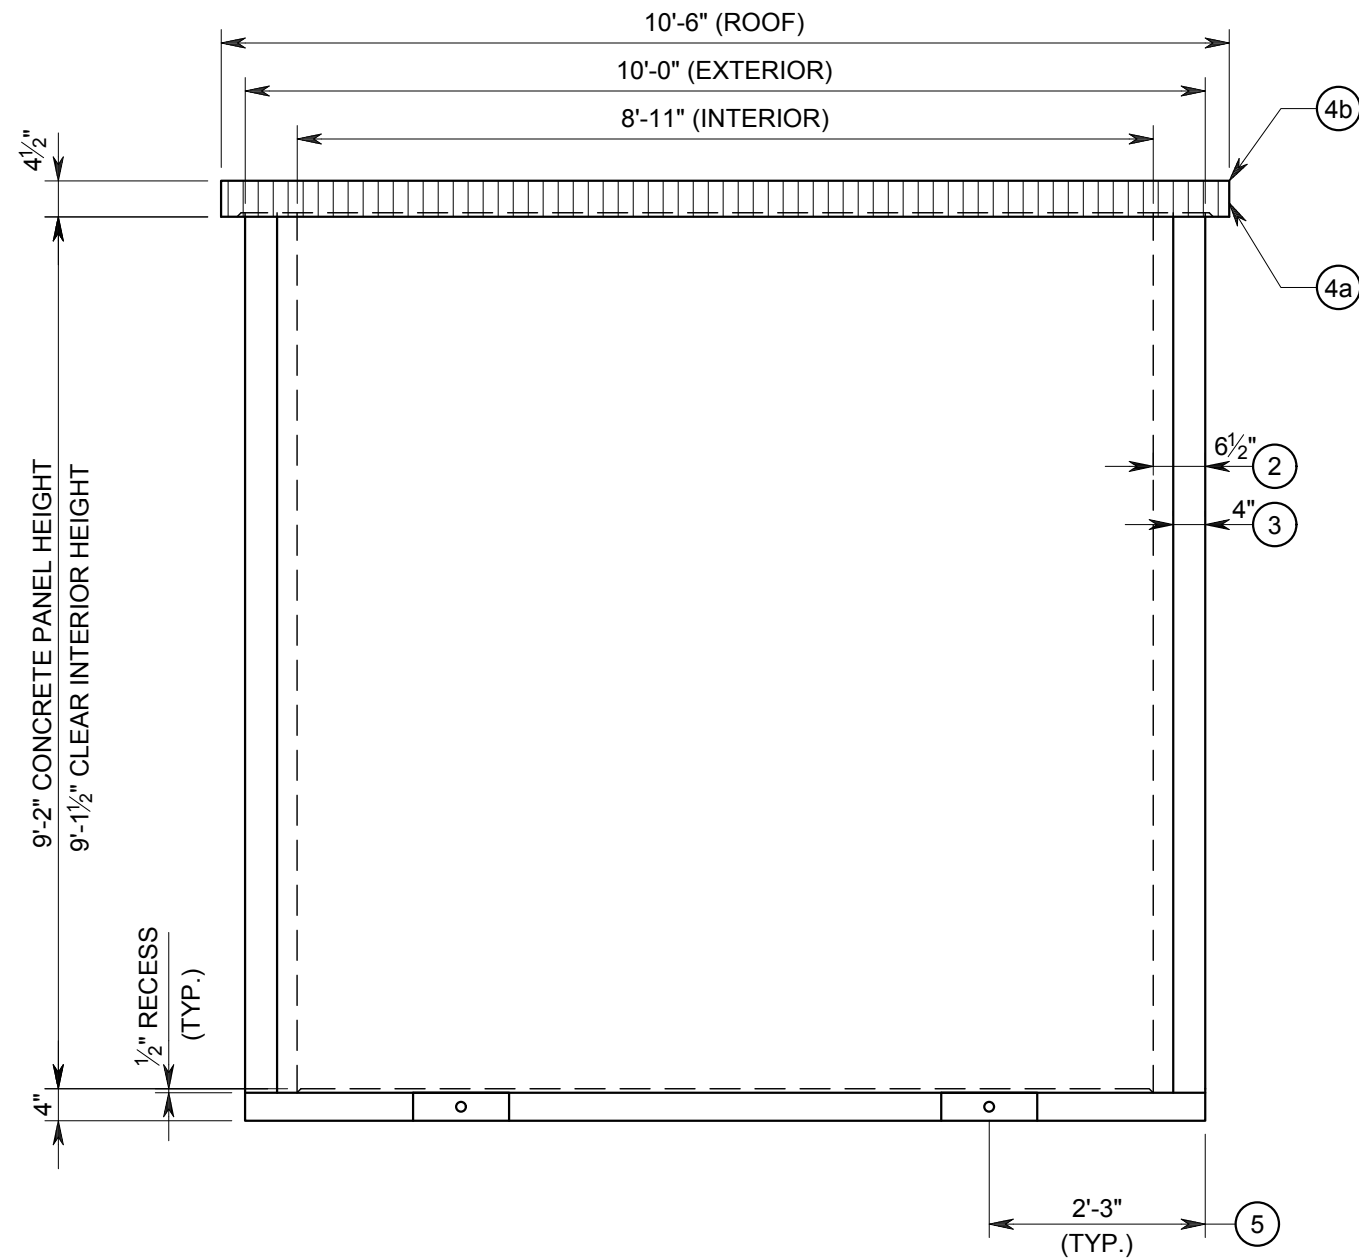


SIDE A

**PRELIMINARY
NOT FOR CONSTRUCTION**

SOME DIMENSIONS MAY CHANGE UPON
FINAL REVIEW OF DESIGN.

**#6XXX
8'x10'x9'SP
EXTERIOR FINISH
(T.B.D.)**

NO.	DATE	REVISION	APP.

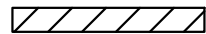

DRAWING IS NOT TO
SCALE IF BAR DOES
NOT MEASURE 1"

ELEVATION

PROPRIETARY AND CONFIDENTIAL RIGHTS ARE INCLUDED IN THE INFORMATION DISCLOSED HEREIN. NEITHER THIS DOCUMENT NOR THE INFORMATION DISCLOSED HEREIN SHALL BE REPRODUCED OR TRANSFERRED TO OTHER DOCUMENTS OR BE USED OR DISCLOSED TO OTHERS FOR MANUFACTURING OR FOR ANY PURPOSE EXCEPT AS SPECIFICALLY AUTHORIZED IN WRITING BY LONESTAR PRESTRESS MFG., INC. TEXAS PROFESSIONAL ENGINEERS REG. NO. F-9055.




8892 Highway 159 East
Houston, TX 77418
www.lonestarprestress.com
Tel: (713) 896-0994
Fax: (713) 896-0762

LONESTAR PRESTRESS MFG., INC.			
SHEET: 2	FILE: 6XXX 8x10x9SP.dwg		
SCALE: ½"=1'-0"	DATE: 10/26/2018	JOB: 6XXX	
DSN: TFS	DRWN: BD	CHKD: TFS	QTY: 1
10'x12'x9' INSULATED PRECAST CONCRETE BUILDING			
PRECAST BUILDING			

KEYED NOTES:

- ② 6½" THICK WALLS (TYP.)
- ③ 4" SMOOTH (TYP.)
- ④a RIBBED ROOF EDGE ON ALL SIDES
- ④b R-19 SUPERTHERM ROOF COATING
- ⑤ BUILDING LIFTING HARDWARE

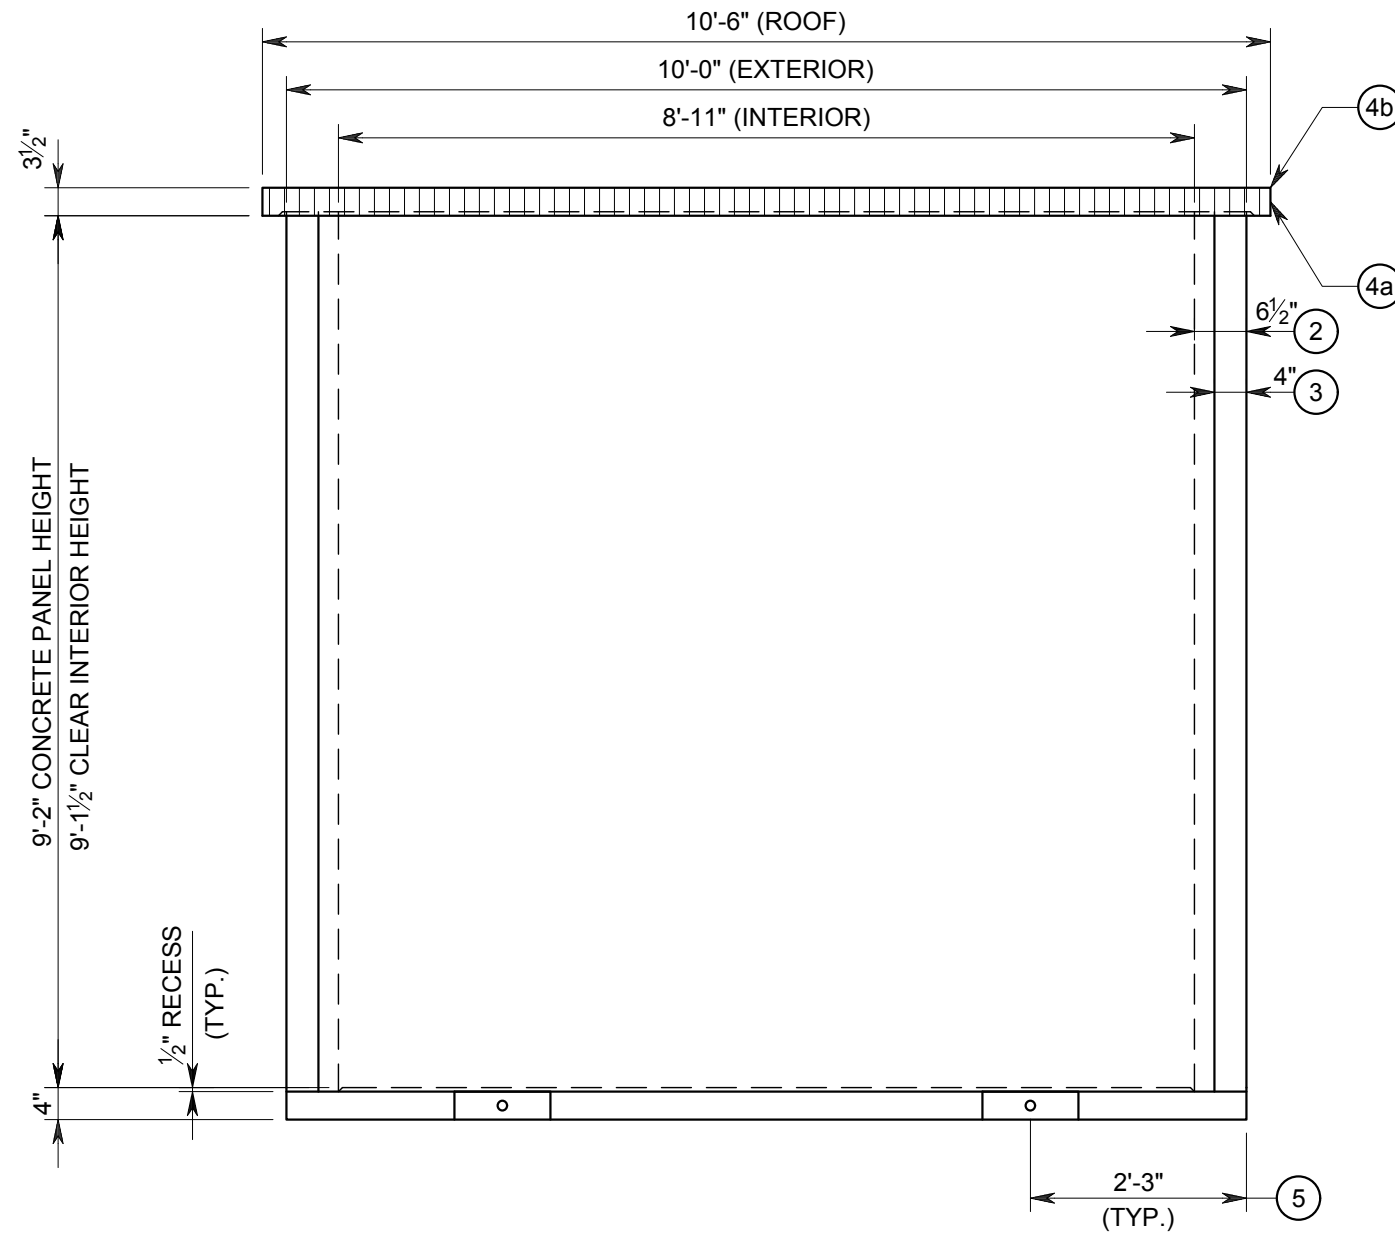

SIDE B

#6XXX
8'x10'x9'SP
 EXTERIOR FINISH
 (T.B.D.)

**PRELIMINARY
NOT FOR CONSTRUCTION**

SOME DIMENSIONS MAY CHANGE UPON
FINAL REVIEW OF DESIGN.

NO.	DATE	REVISION	APP.

DRAWING IS NOT TO SCALE IF BAR DOES NOT MEASURE 1"

ELEVATION

PROPRIETARY AND CONFIDENTIAL RIGHTS ARE INCLUDED IN THE INFORMATION DISCLOSED HEREIN. NEITHER THIS DOCUMENT NOR THE INFORMATION DISCLOSED HEREIN SHALL BE REPRODUCED OR TRANSFERRED TO OTHER DOCUMENTS OR BE USED OR DISCLOSED TO OTHERS FOR MANUFACTURING OR FOR ANY PURPOSE EXCEPT AS SPECIFICALLY AUTHORIZED IN WRITING BY LONESTAR PRESTRESS MFG., INC. TEXAS PROFESSIONAL ENGINEERS REG. NO. F-9055.




8892 Highway 159 East
Houston, TX 77418
www.lonestarprestress.com
Tel: (713) 896-0994
Fax: (713) 896-0762

LONESTAR PRESTRESS MFG., INC.			
SHEET: 3	FILE: 6XXX 8x10x9SP.dwg		
SCALE: ½"=1'-0"	DATE: 10/26/2018	JOB: 6XXX	
DSN: TFS	DRWN: BD	CHKD: TFS	QTY: 1
10'x12'x9' INSULATED PRECAST CONCRETE BUILDING			
PRECAST BUILDING			

KEYED NOTES:

- ② 6½" THICK WALLS (TYP.)
- ③ 4" SMOOTH (TYP.)
- ④a RIBBED ROOF EDGE ON ALL SIDES
- ④b R-19 SUPERTHERM ROOF COATING

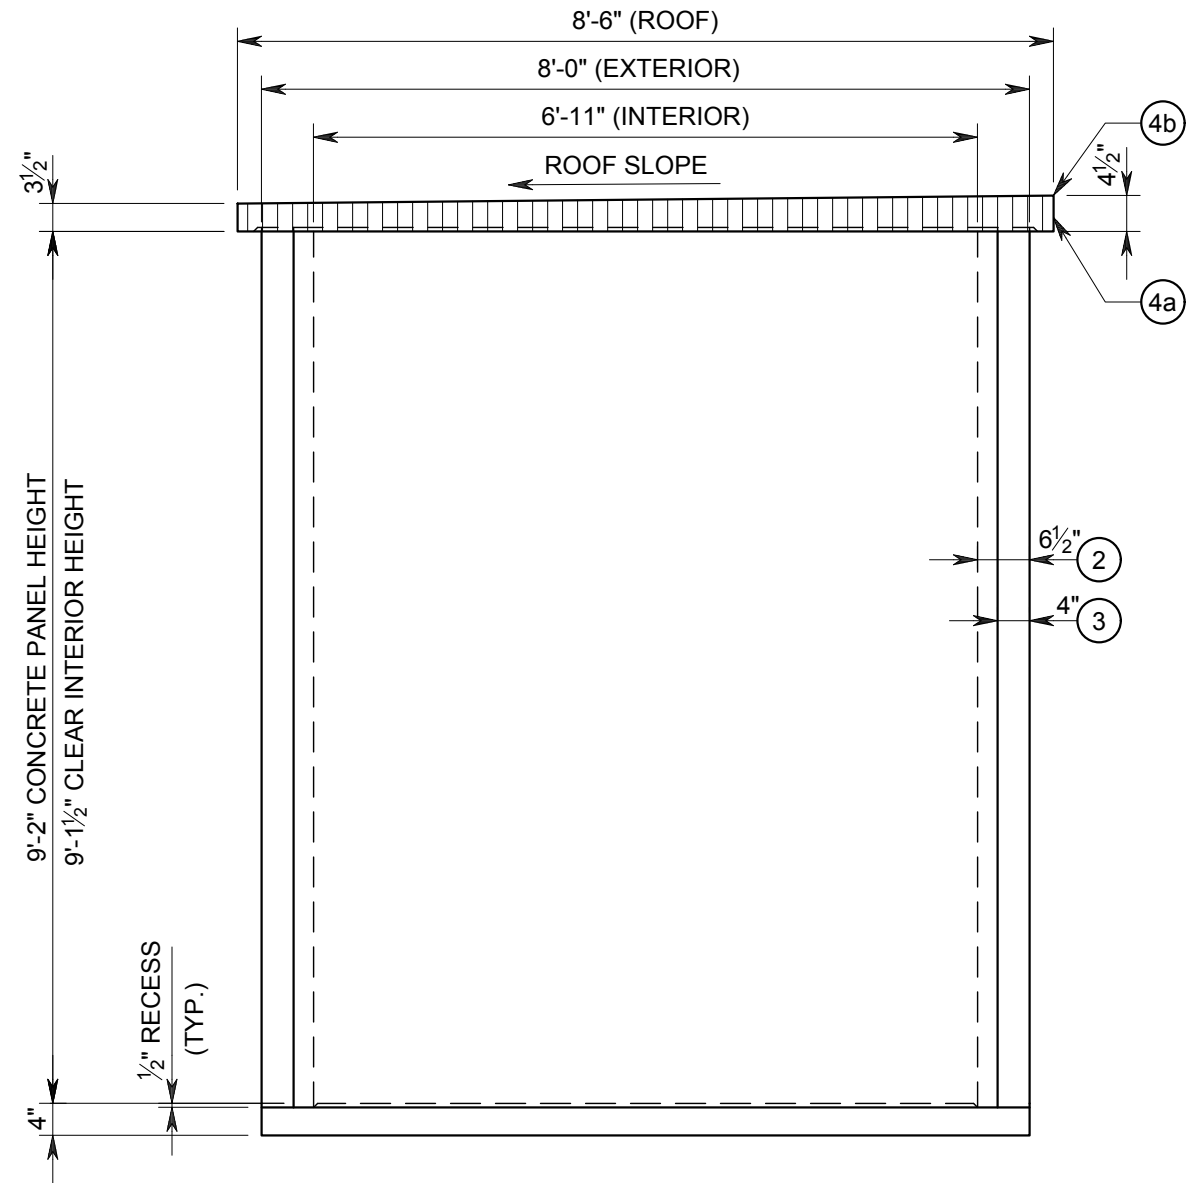

SIDE C

#6XXX
8'x10'x9'SP
 EXTERIOR FINISH
 (T.B.D.)

**PRELIMINARY
 NOT FOR CONSTRUCTION**

SOME DIMENSIONS MAY CHANGE UPON
 FINAL REVIEW OF DESIGN.

NO.	DATE	REVISION	APP.

DRAWING IS NOT TO
 SCALE IF BAR DOES
 NOT MEASURE 1"

ELEVATION

PROPRIETARY AND CONFIDENTIAL RIGHTS ARE INCLUDED IN THE
 INFORMATION DISCLOSED HEREIN. NEITHER THIS DOCUMENT NOR
 THE INFORMATION DISCLOSED HEREIN SHALL BE REPRODUCED OR
 TRANSFERRED TO OTHER DOCUMENTS OR BE USED OR
 DISCLOSED TO OTHERS FOR MANUFACTURING OR FOR ANY
 PURPOSE EXCEPT AS SPECIFICALLY AUTHORIZED IN WRITING BY
 LONESTAR PRESTRESS MFG., INC. TEXAS PROFESSIONAL
 ENGINEERS REG. NO. F-9055.




8892 Highway 159 East
 Houston, TX 77418
 www.lonestarprestress.com
 Tel: (713) 896-0994
 Fax: (713) 896-0762

LONESTAR PRESTRESS MFG., INC.			
SHEET: 4	FILE: 6XXX 8x10x9SP.dwg	DATE: 10/26/2018	JOB: 6XXX
SCALE: ½"=1'-0"	DRWN: BD	CHKD: TFS	QTY: 1
10'x12'x9' INSULATED PRECAST CONCRETE BUILDING PRECAST BUILDING			

KEYED NOTES:

- ① 3'-0"x7'-0" INSULATED & GALVANIZED SINGLE STEEL DOOR
- ② 6½" THICK WALLS (TYP.)
- ③ 4" SMOOTH (TYP.)
- ④a RIBBED ROOF EDGE ON ALL SIDES
- ④b R-19 SUPERTHERM ROOF COATING

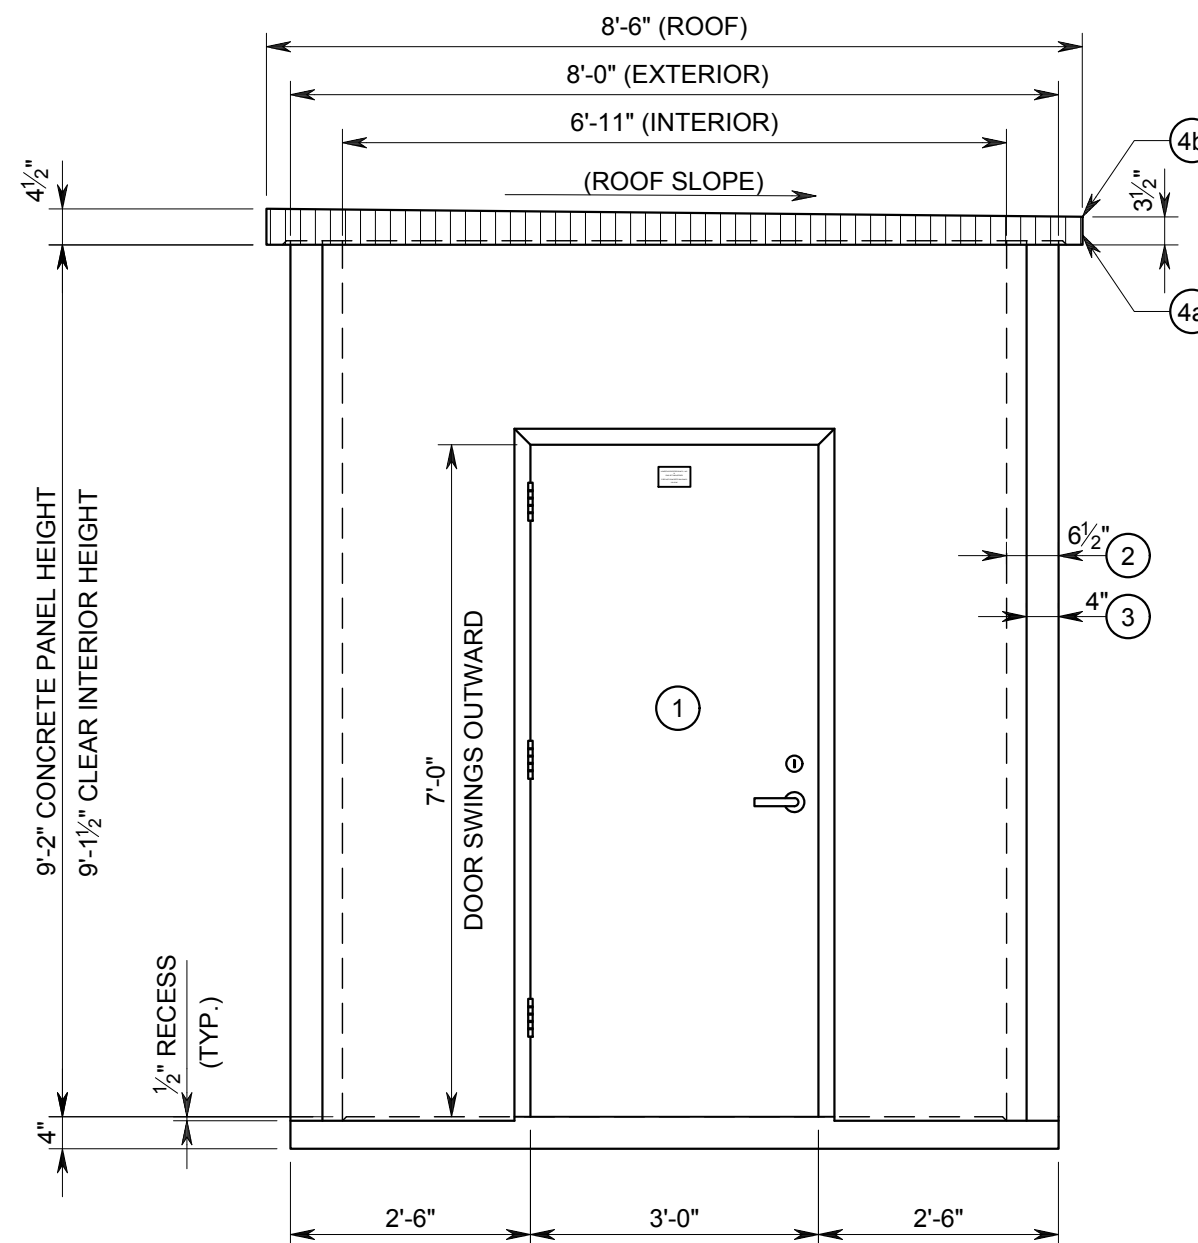

SIDE D

**PRELIMINARY
NOT FOR CONSTRUCTION**

SOME DIMENSIONS MAY CHANGE UPON FINAL REVIEW OF DESIGN.

**#6XXX
8'x10'x9'SP
EXTERIOR FINISH
(T.B.D.)**

NO.	DATE	REVISION	APP.

DRAWING IS NOT TO SCALE IF BAR DOES NOT MEASURE 1"

ELEVATION

PROPRIETARY AND CONFIDENTIAL RIGHTS ARE INCLUDED IN THE INFORMATION DISCLOSED HEREIN. NEITHER THIS DOCUMENT NOR THE INFORMATION DISCLOSED HEREIN SHALL BE REPRODUCED OR TRANSFERRED TO OTHER DOCUMENTS OR BE USED OR DISCLOSED TO OTHERS FOR MANUFACTURING OR FOR ANY PURPOSE EXCEPT AS SPECIFICALLY AUTHORIZED IN WRITING BY LONESTAR PRESTRESS MFG., INC. TEXAS PROFESSIONAL ENGINEERS REG. NO. F-9055.



8892 Highway 159 East
Houston, TX 77418
www.lonestarprestress.com
Tel: (713) 896-0994
Fax: (713) 896-0762

LONESTAR PRESTRESS MFG., INC.			
SHEET: 5	FILE: 6XXX 8x10x9SP.dwg		
SCALE: 1/2"=1'-0"	DATE: 10/26/2018	JOB: 6XXX	
DSN: TFS	DRWN: BD	CHKD: TFS	QTY: 1
10'x12'x9' INSULATED PRECAST CONCRETE BUILDING			
PRECAST BUILDING			