

Utility 50-70 Feet Technical Chart Grade B Construction

Used for Recreational and Industrial Lighting Distribution

Direct Embedment

CATALOG NUMBER	POLE LENGTH (Ft.)	CONCRETE POLE CLASS	POLE WEIGHT (Lbs.)	HT. ABOVE GRADE (Ft.)	POLE SIZE (In.)		ANSI GROUNDLINE MOMENT (Ft. Lbs.) *	ULTIMATE GROUNDLINE MOMENT (Ft. Lbs.) **
					TIP	BUTT		
503302-0	50	5-C	5,392	43.0	6.00	14.13	49,200	62,580
503302-0	50	4-C	5,392	43.0	6.00	14.13	61,500	62,580
503302-4	50	3-C	5,465	43.0	6.00	14.13	77,900	102,580
503302-4	50	2-C	5,465	43.0	6.00	14.13	98,400	102,580
503302-8	50	1-C	5,538	43.0	6.00	14.13	123,000	127,830
504302-8	50	H1-C	7,312	43.0	7.63	15.75	151,700	169,330
505302-8	50	H2-C	9,031	43.0	9.00	17.13	184,500	205,830
553302-0	55	5-C	6,457	47.5	6.00	14.94	54,600	67,410
553302-4	55	4-C	6,537	47.5	6.00	14.94	68,250	115,000
553302-4	55	3-C	6,537	47.5	6.00	14.94	86,450	115,000
553302-4	55	2-C	6,537	47.5	6.00	14.94	109,200	115,000
553302-8	55	1-C	6,618	47.5	6.00	14.94	136,500	145,250
554302-8	55	H1-C	8,642	47.5	7.63	16.56	168,350	188,500
603302-0	60	5-C	7,644	52.0	6.00	15.75	60,000	72,250
603302-4	60	4-C	7,732	52.0	6.00	15.75	75,000	127,000
603302-4	60	3-C	7,732	52.0	6.00	15.75	95,000	127,000
603302-4	60	2-C	7,732	52.0	6.00	15.75	120,000	127,000
603302-8	60	1-C	7,820	52.0	6.00	15.75	150,000	163,830
604302-8	60	H1-C	10,107	52.0	7.63	17.38	185,000	206,000
653302-4	65	5-C	9,055	56.5	6.00	16.56	65,400	137,910
653302-4	65	4-C	9,055	56.5	6.00	16.56	81,750	137,910
653302-4	65	3-C	9,055	56.5	6.00	16.56	103,550	137,910
653302-4	65	2-C	9,055	56.5	6.00	16.56	130,800	137,910
653302-8	65	1-C	9,151	56.5	6.00	16.56	163,500	183,080
703302-4	70	5-C	10,514	61.0	6.00	17.38	70,800	147,750
703302-4	70	4-C	10,514	61.0	6.00	17.38	88,500	147,750
703302-4	70	3-C	10,514	61.0	6.00	17.38	112,100	147,750
703302-4	70	2-C	10,514	61.0	6.00	17.38	141,600	147,750
703302-8	70	1-C	10,617	61.0	6.00	17.38	177,000	201,830



* The ultimate groundline moment shown corresponds to the equivalent ANSI pole class load for concrete poles. The moments shown are not necessarily the maximum ultimate groundline moment for that particular pole.

** Ultimate groundline moment for the particular pole.



STOCK CODE:
CUSTOMER:



8892 Highway 159 East
 Bellville, TX 77418
 www.lonestarprestress.com
 Tel: (713) 896-0994
 Fax: (713) 896-0762

DWG. NO:	REV.
CAT. NO: 503302-0	DATE: 5/11/18
PROJECT:	

TEXAS PROFESSIONAL ENGINEERS REG. NO. F-9055.	
APPROVED BY:	DATE:

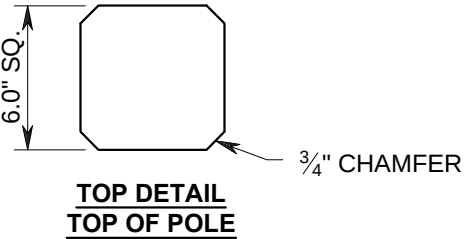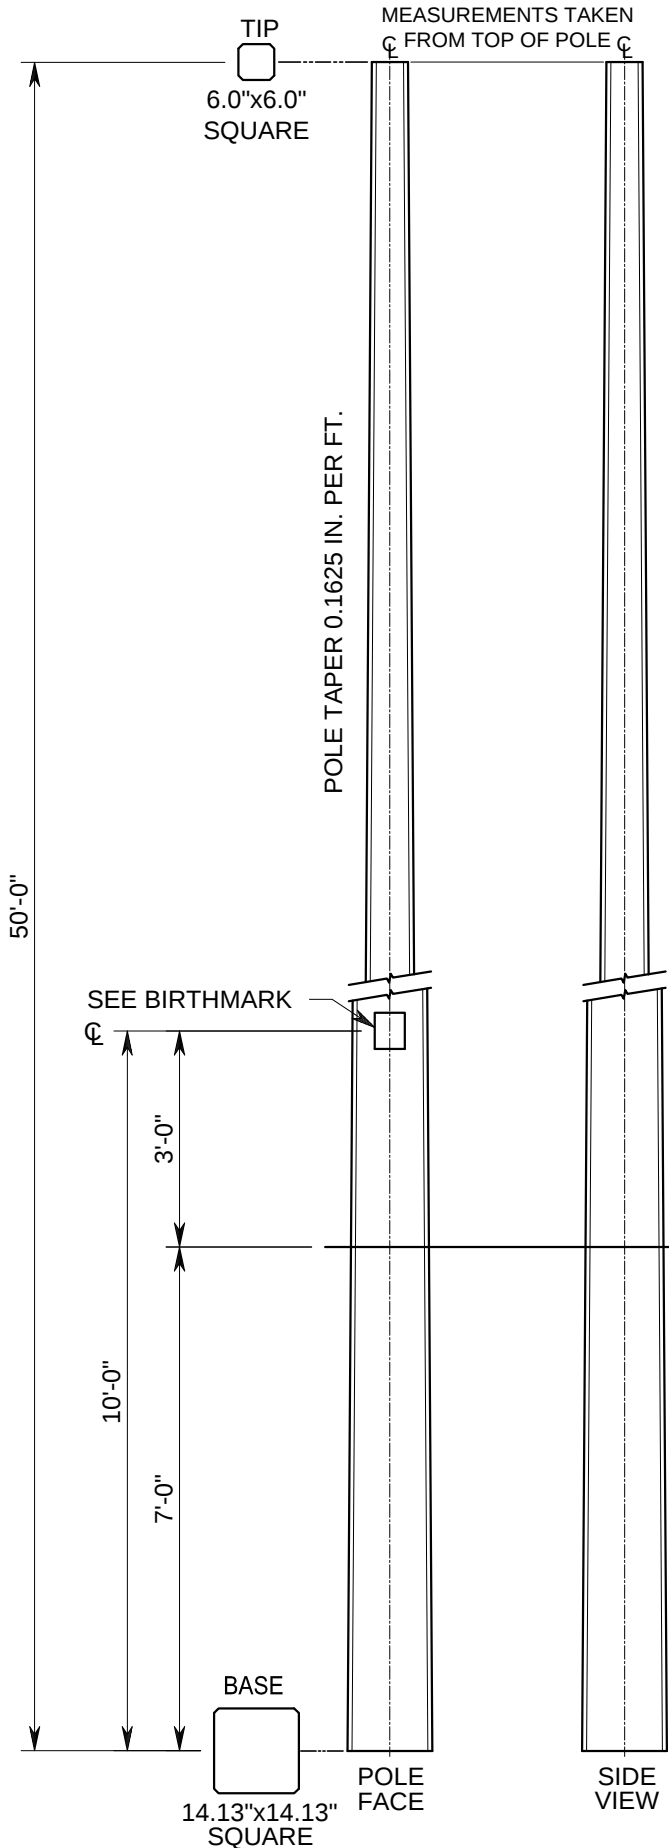

BIRTHMARK
 BIRTHMARK 10'-0" FROM
 BASE END OF POLE

CUST. LPMI 50'-III DATE

GROUND LINE
 (SEE EMBEDMENT NOTE)

EMBEDMENT NOTE:
 THE GENERAL RULE FOR POLE
 EMBEDMENT IS ~10% OF POLE LENGTH
 PLUS 2 FEET. ACTUAL DEPTH OF
 EMBEDMENT TO BE DETERMINED BY
 CUSTOMER.

DESCRIPTION: 50'-0" TYPE III SQ. UTILITY POLE (CLASS 5-C)		
TRUCK LOAD QTY:	DRWN: BD	CHKD:
WEIGHT: 5,392 LBS.	QTY:	
FINISH: SMOOTH FORM GRAY		



STOCK CODE:
CUSTOMER:



8892 Highway 159 East
Bellville, TX 77418
www.lonestarprestress.com
Tel: (713) 896-0994
Fax: (713) 896-0762

DWG. NO:	REV.
CAT. NO: 503302-0	DATE: 5/11/18
PROJECT:	

TEXAS PROFESSIONAL ENGINEERS REG. NO. F-9055.	
APPROVED BY:	DATE:

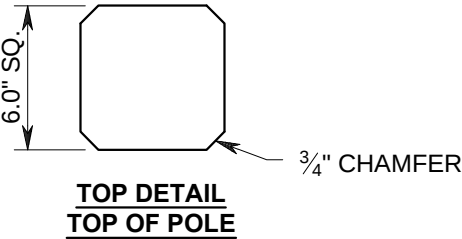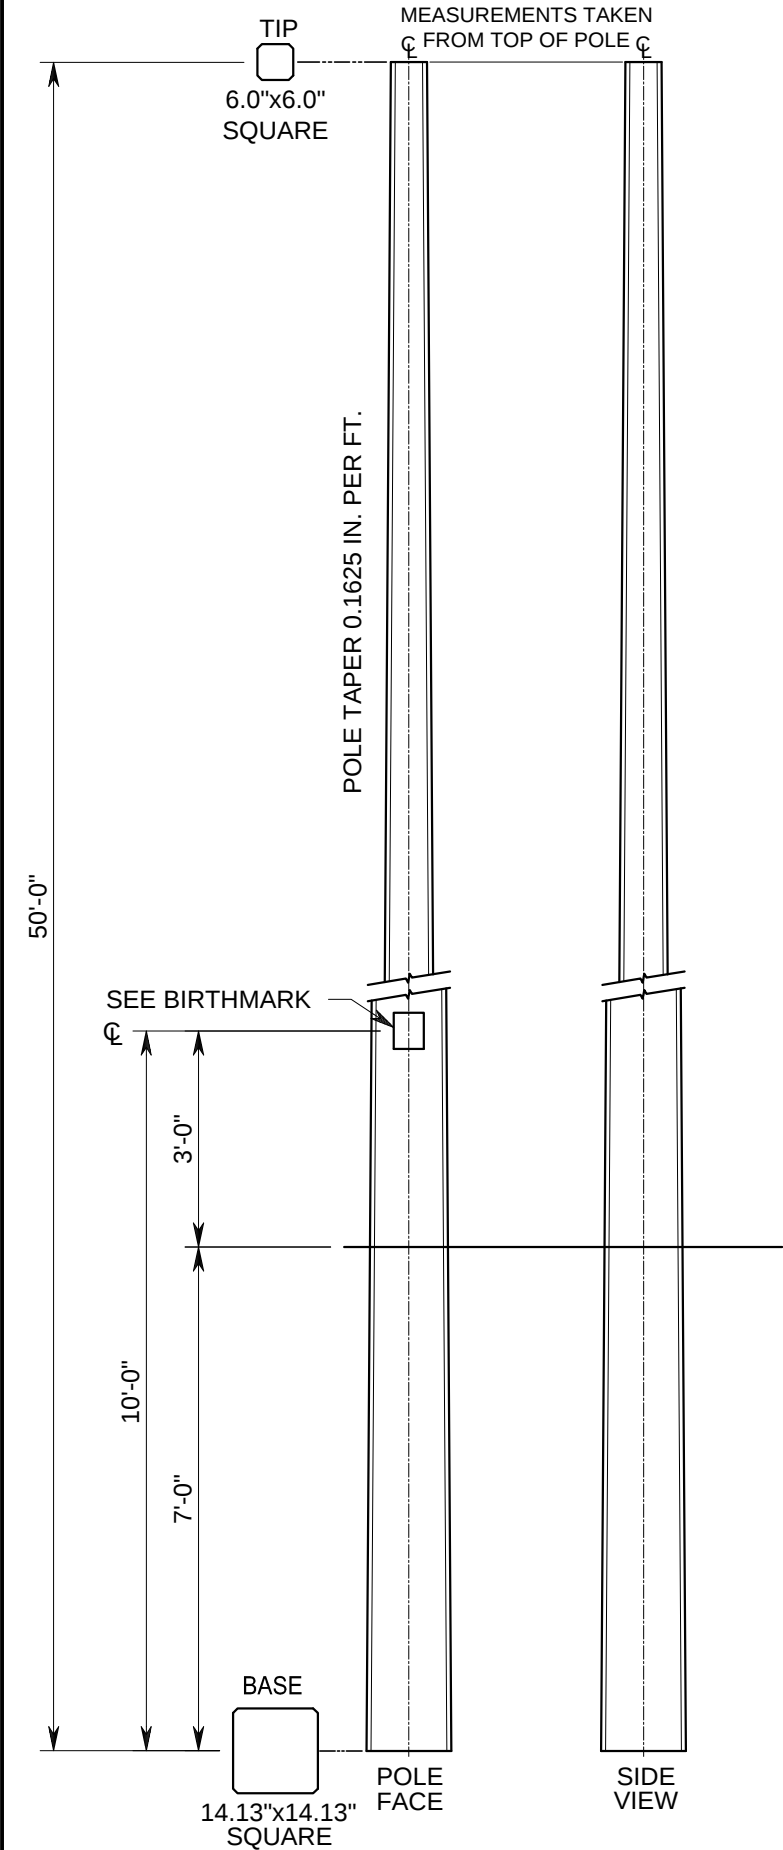

BIRTHMARK
BIRTHMARK 10'-0" FROM
BASE END OF POLE


CUST. LPMI 50'-III DATE

GROUND LINE
(SEE EMBEDMENT NOTE)

EMBEDMENT NOTE:
THE GENERAL RULE FOR POLE
EMBEDMENT IS ~10% OF POLE LENGTH
PLUS 2 FEET. ACTUAL DEPTH OF
EMBEDMENT TO BE DETERMINED BY
CUSTOMER.


DESCRIPTION: 50'-0" TYPE III SQ. UTILITY POLE (CLASS 4-C)		
TRUCK LOAD QTY:	DRWN: BD	CHKD:
WEIGHT: 5,392 LBS.	QTY:	
FINISH: SMOOTH FORM GRAY		

STOCK CODE:	 Lonestar Prestress Lonestar Prestress Mfg., Inc.	8892 Highway 159 East Bellville, TX 77418 www.lonestarprestress.com Tel: (713) 896-0994 Fax: (713) 896-0762		DWG. NO:	REV.
CUSTOMER:		CAT. NO: 503302-4	DATE: 5/11/18	PROJECT:	

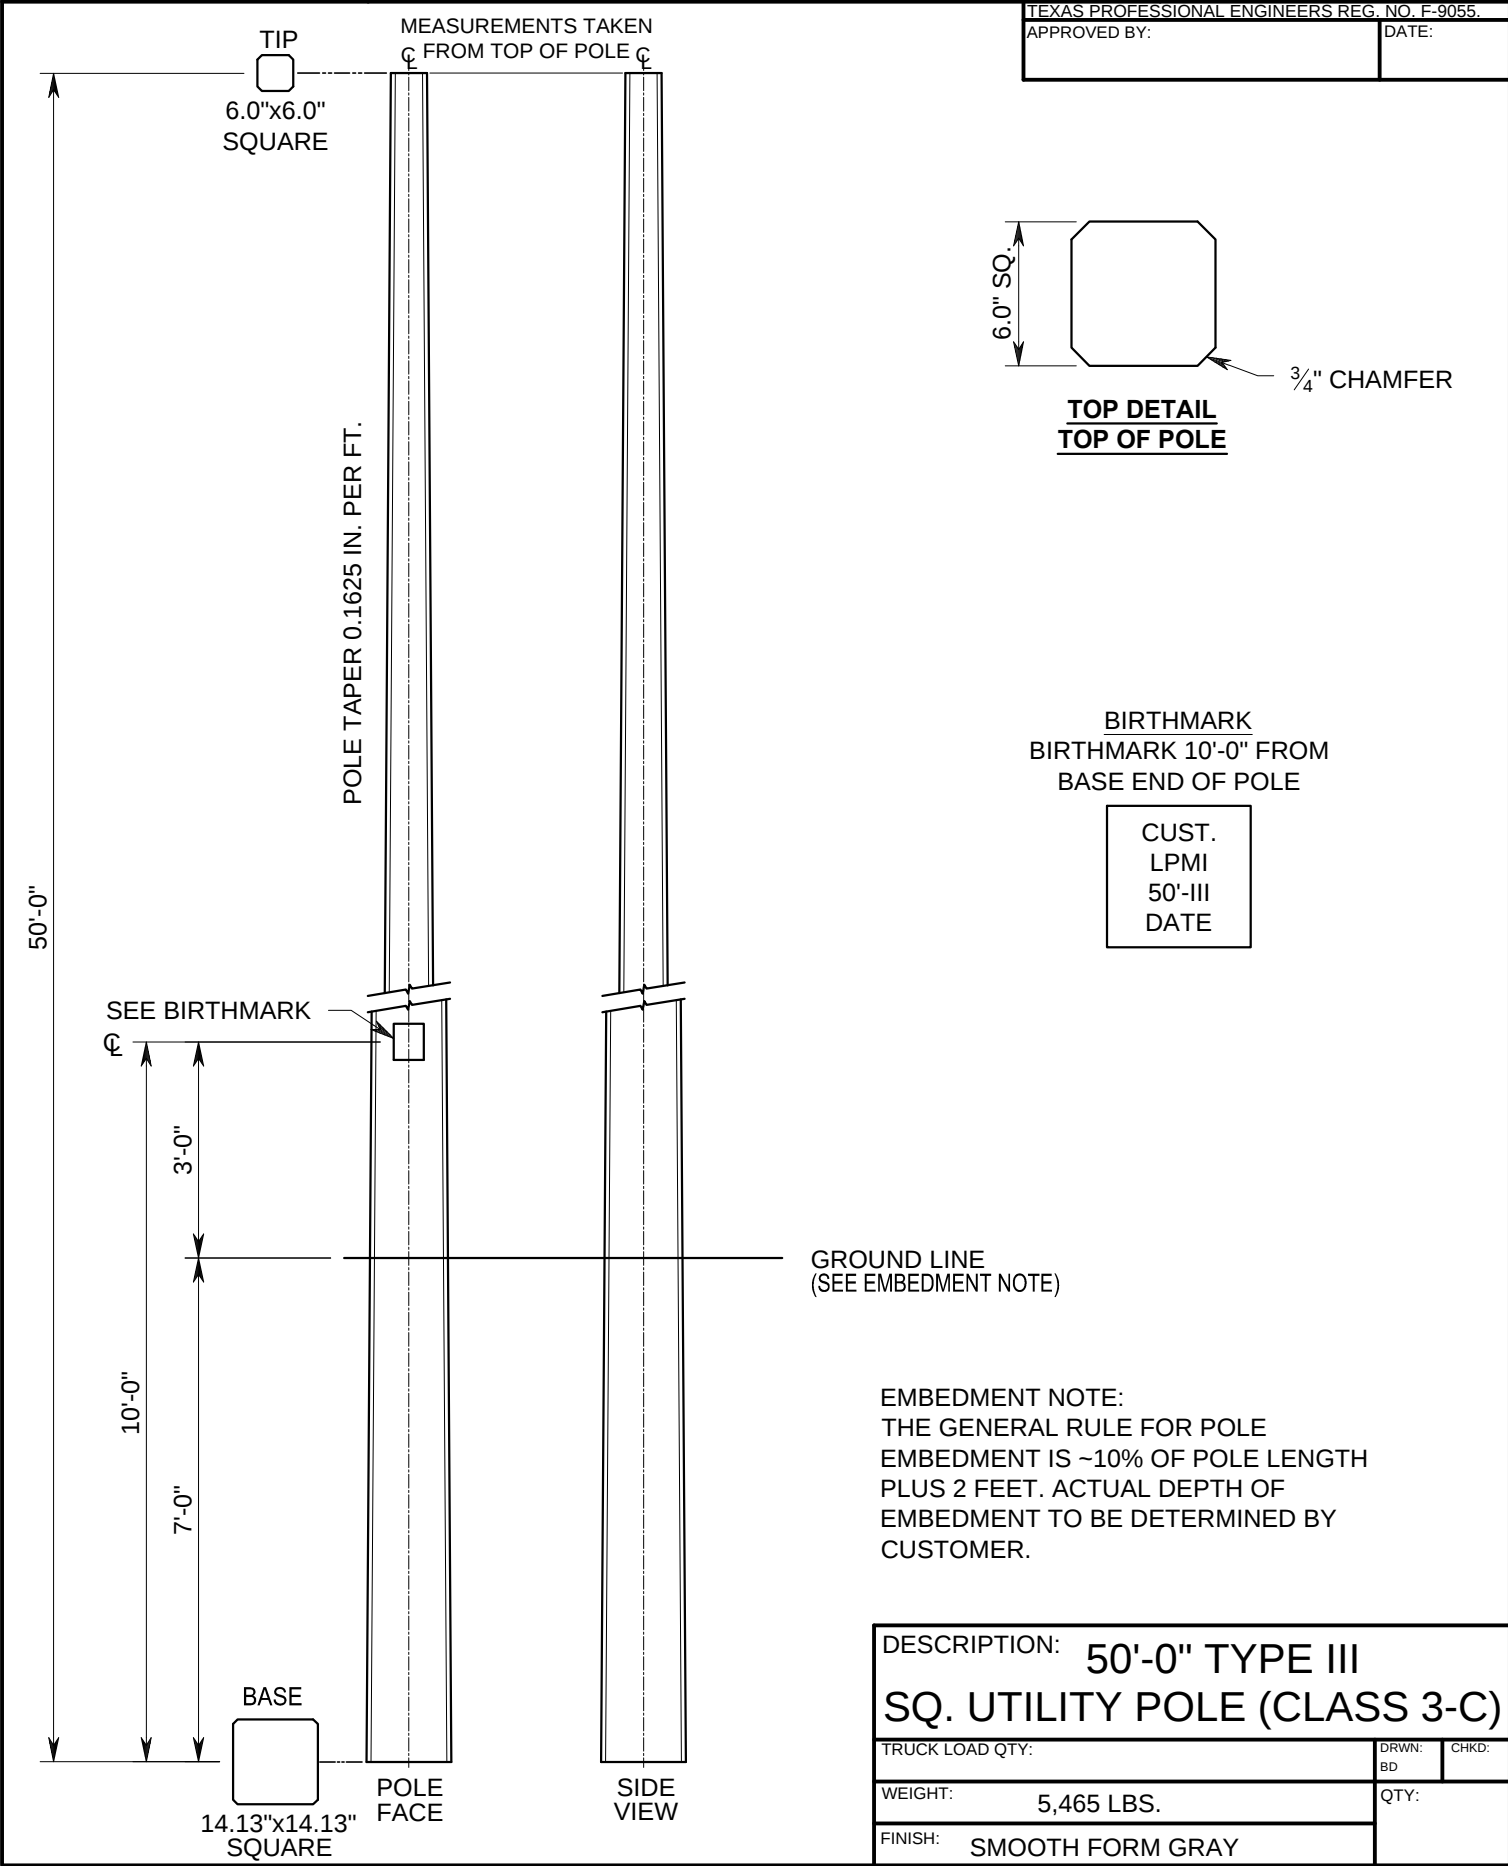

STOCK CODE:	 Lonestar Prestress Lonestar Prestress Mfg., Inc.	8892 Highway 159 East Bellville, TX 77418 www.lonestarprestress.com Tel: (713) 896-0994 Fax: (713) 896-0762		DWG. NO:	REV.
CUSTOMER:		CAT. NO: 503302-4	DATE: 5/11/18	PROJECT:	


TEXAS PROFESSIONAL ENGINEERS REG. NO. F-9055.	
APPROVED BY:	DATE:

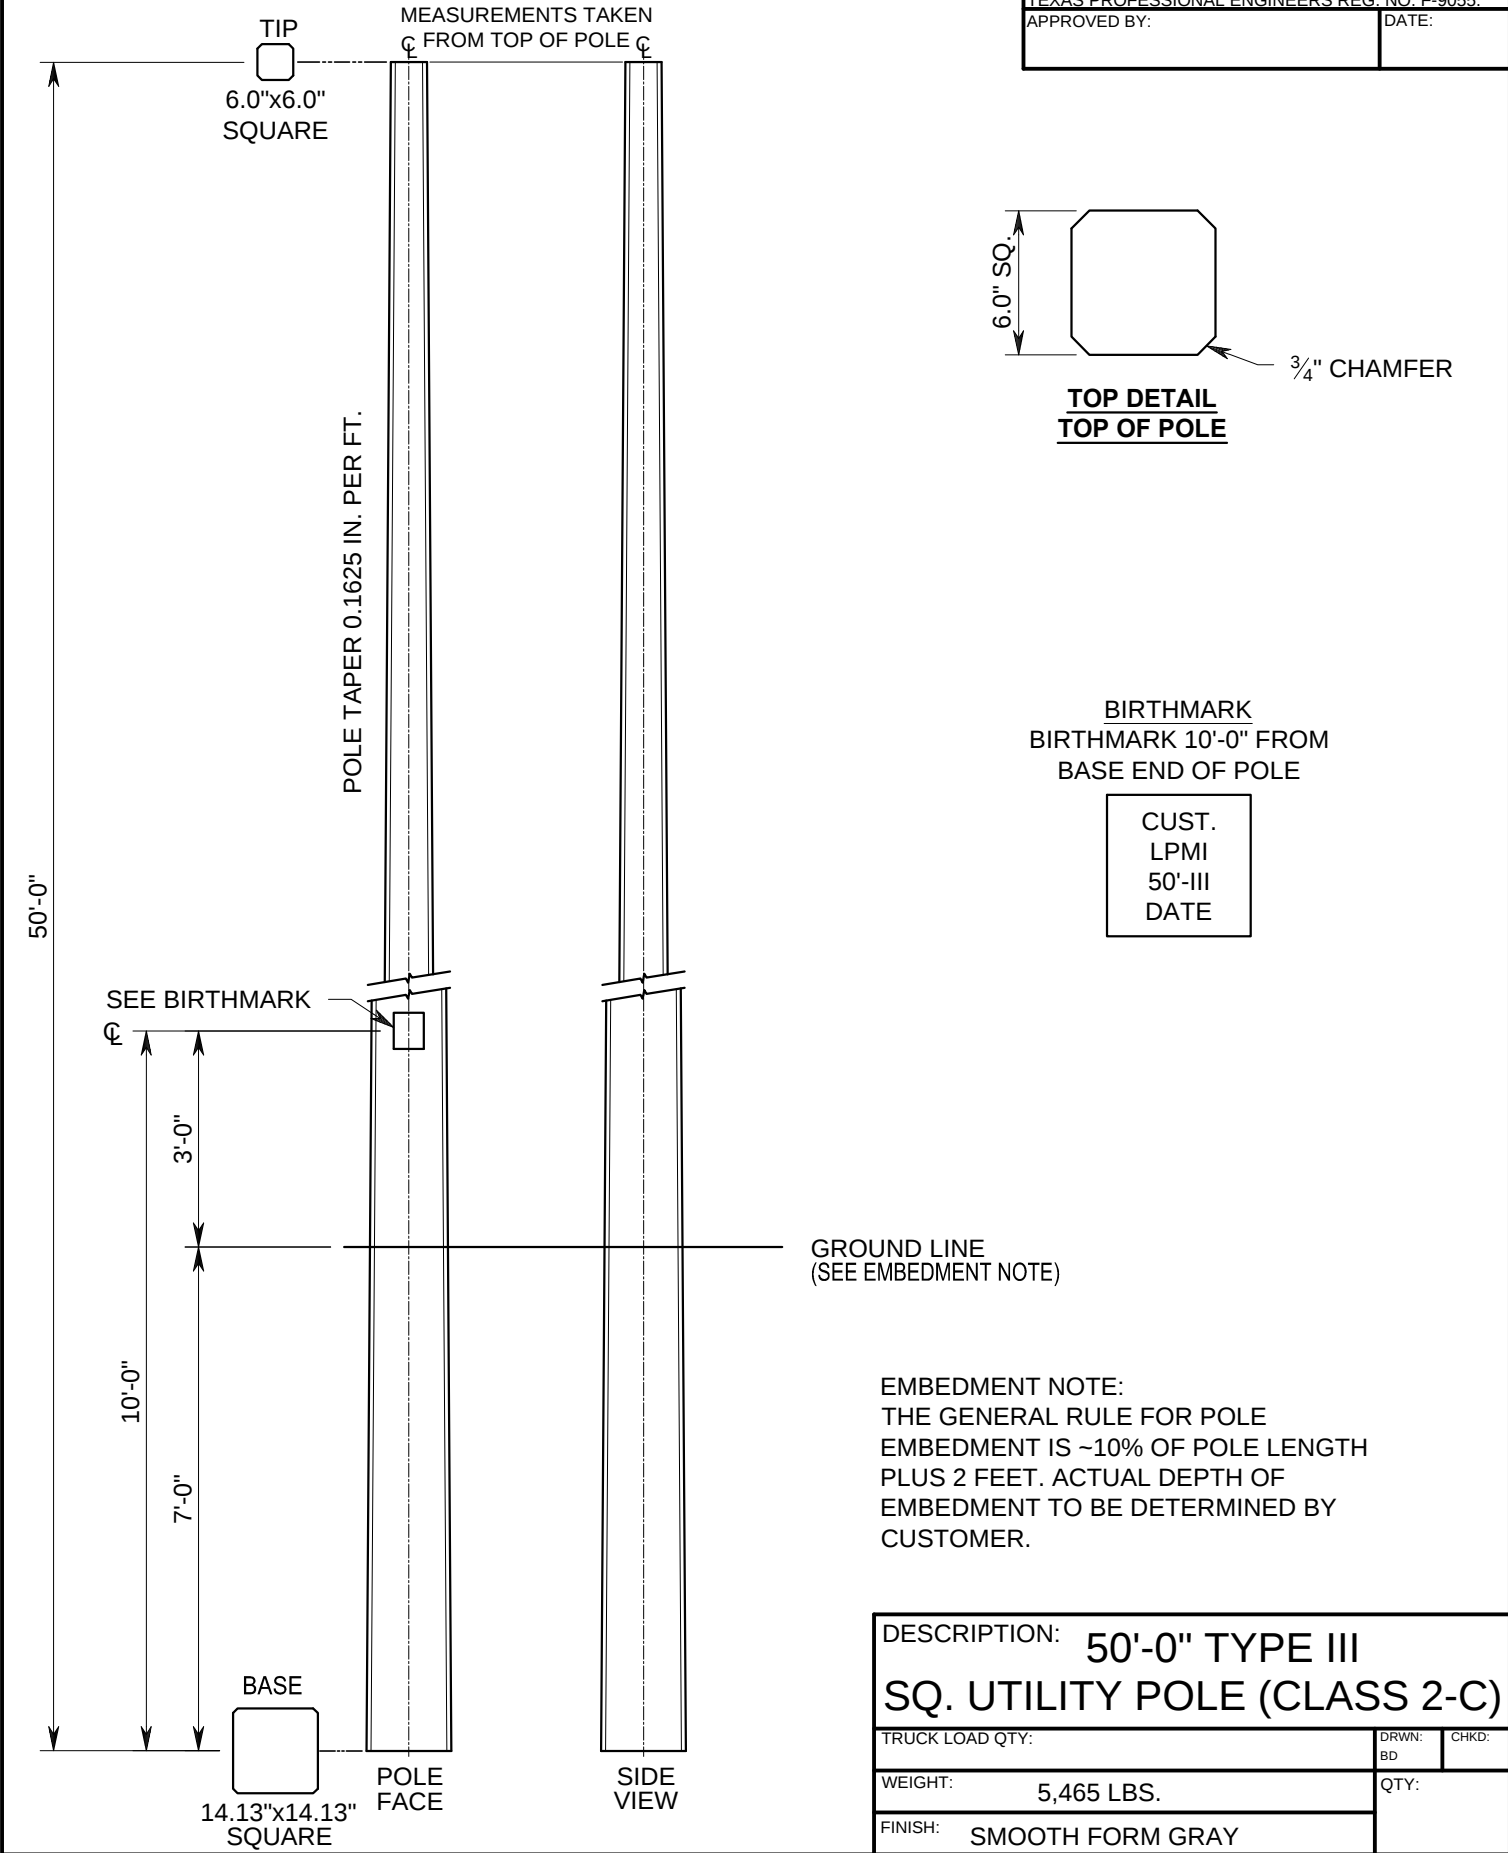

DESCRIPTION: 50'-0" TYPE III SQ. UTILITY POLE (CLASS 2-C)		
TRUCK LOAD QTY:	DRWN: BD	CHKD:
WEIGHT: 5,465 LBS.	QTY:	
FINISH: SMOOTH FORM GRAY		

STOCK CODE:	 Lonestar Prestress Lonestar Prestress Mfg., Inc.	8892 Highway 159 East Bellville, TX 77418 www.lonestarprestress.com Tel: (713) 896-0994 Fax: (713) 896-0762		DWG. NO:	REV.
CUSTOMER:		CAT. NO: 503302-8	DATE: 5/11/18	PROJECT:	

TEXAS PROFESSIONAL ENGINEERS REG. NO. F-9055.	
APPROVED BY:	DATE:

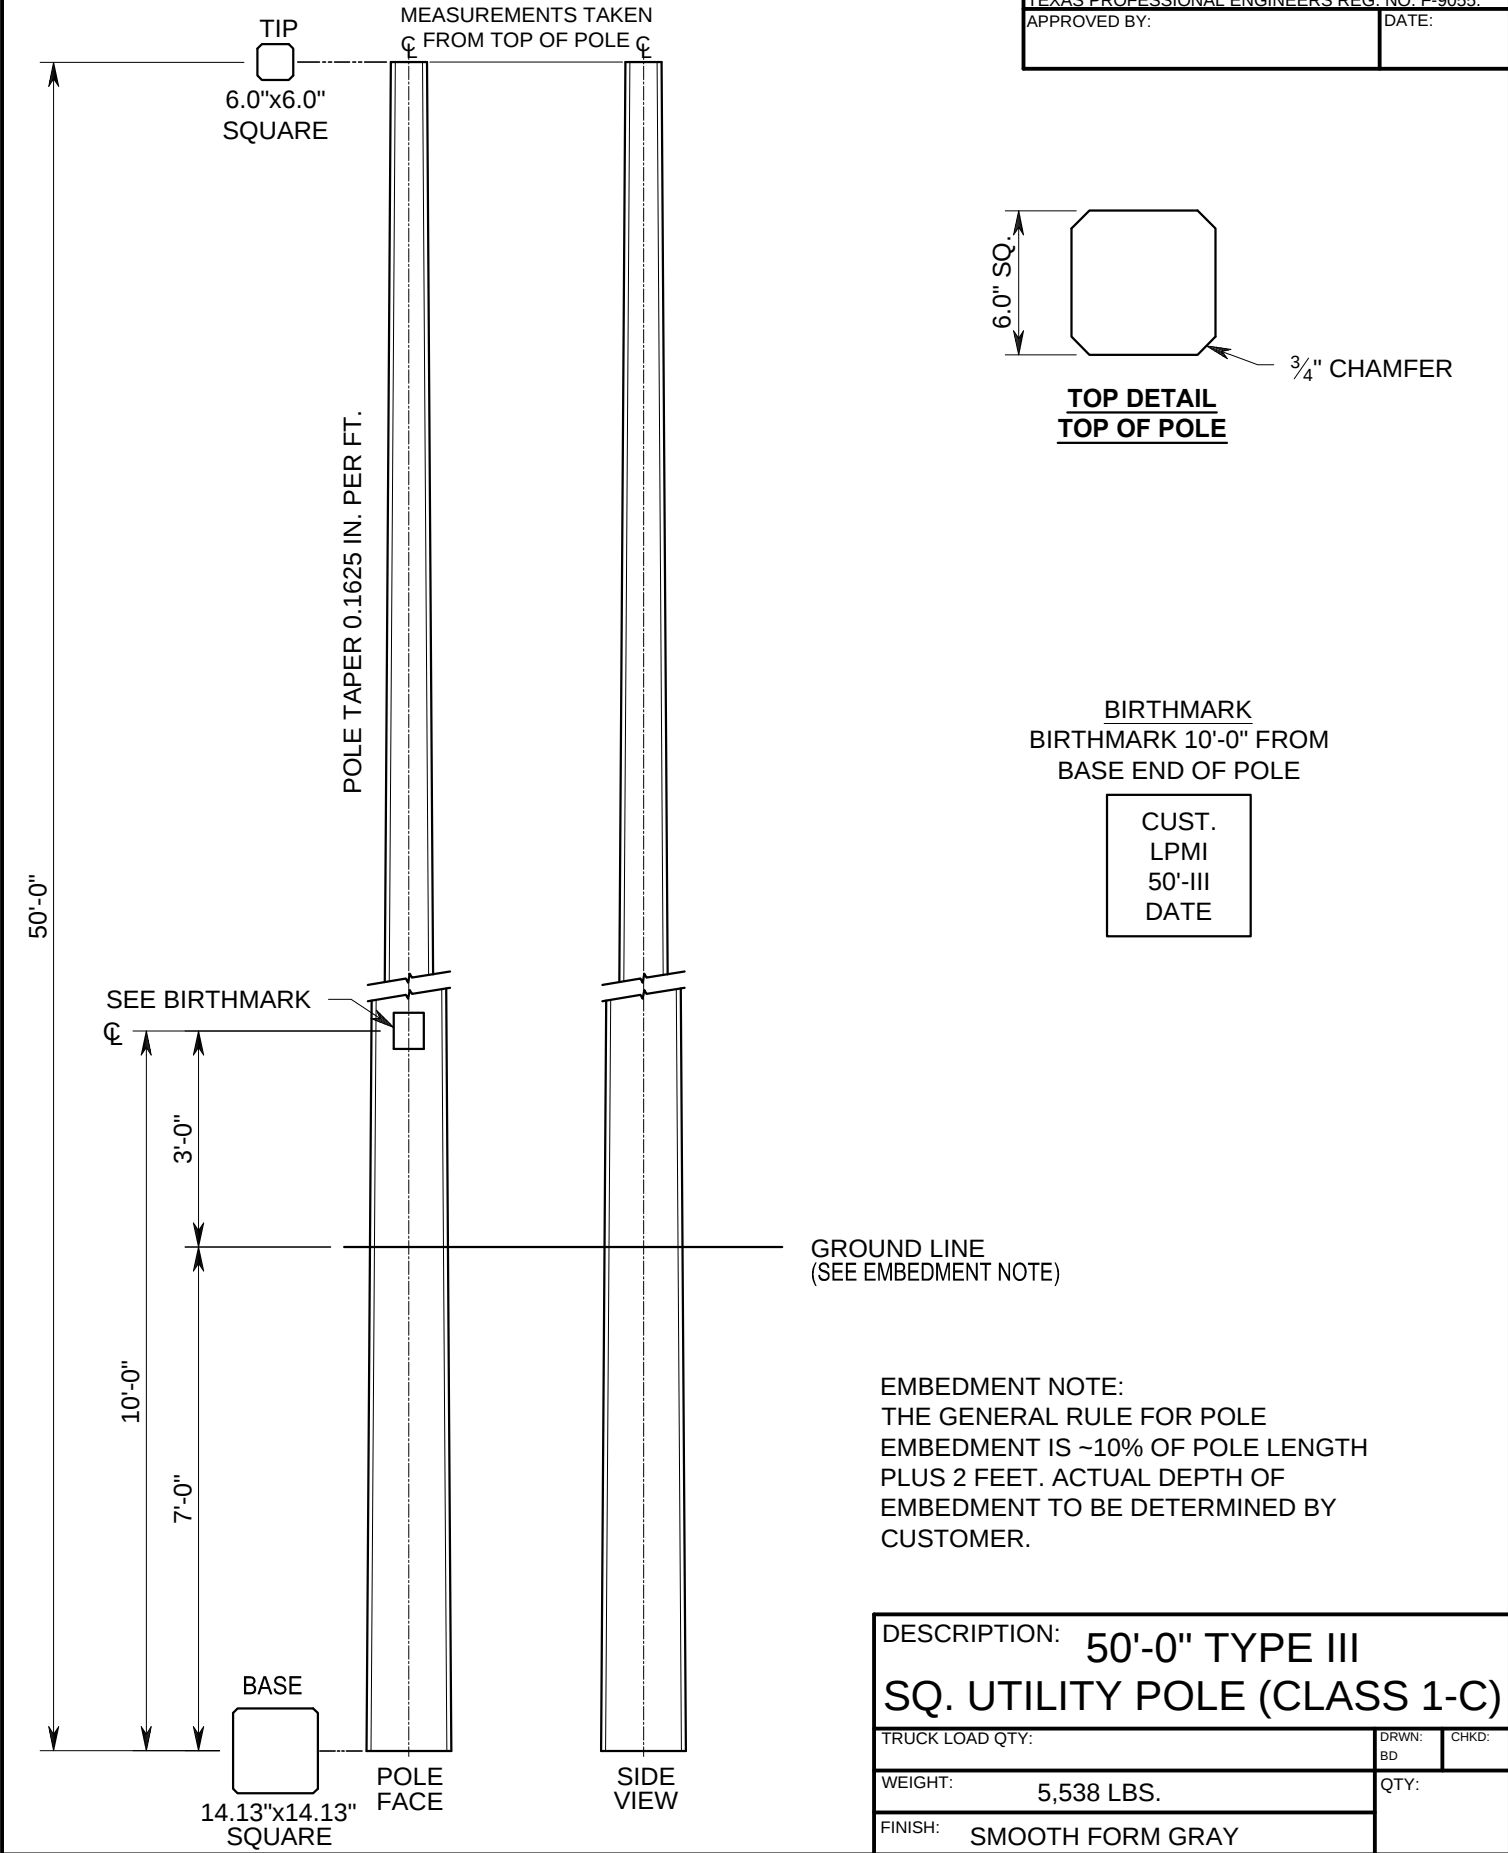

DESCRIPTION: 50'-0" TYPE III SQ. UTILITY POLE (CLASS 1-C)		
TRUCK LOAD QTY:	DRWN: BD	CHKD:
WEIGHT: 5,538 LBS.	QTY:	
FINISH: SMOOTH FORM GRAY		



STOCK CODE:
CUSTOMER:



8892 Highway 159 East
Bellville, TX 77418
www.lonestarprestress.com
Tel: (713) 896-0994
Fax: (713) 896-0762

DWG. NO:	REV.
CAT. NO: 504302-8	DATE: 5/11/18
PROJECT:	

TEXAS PROFESSIONAL ENGINEERS REG. NO. F-9055.	
APPROVED BY:	DATE:

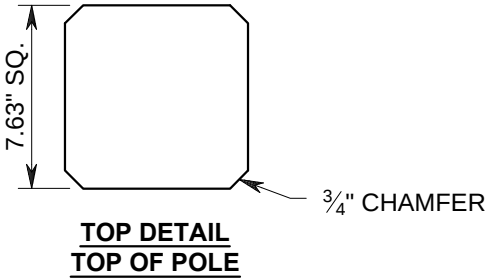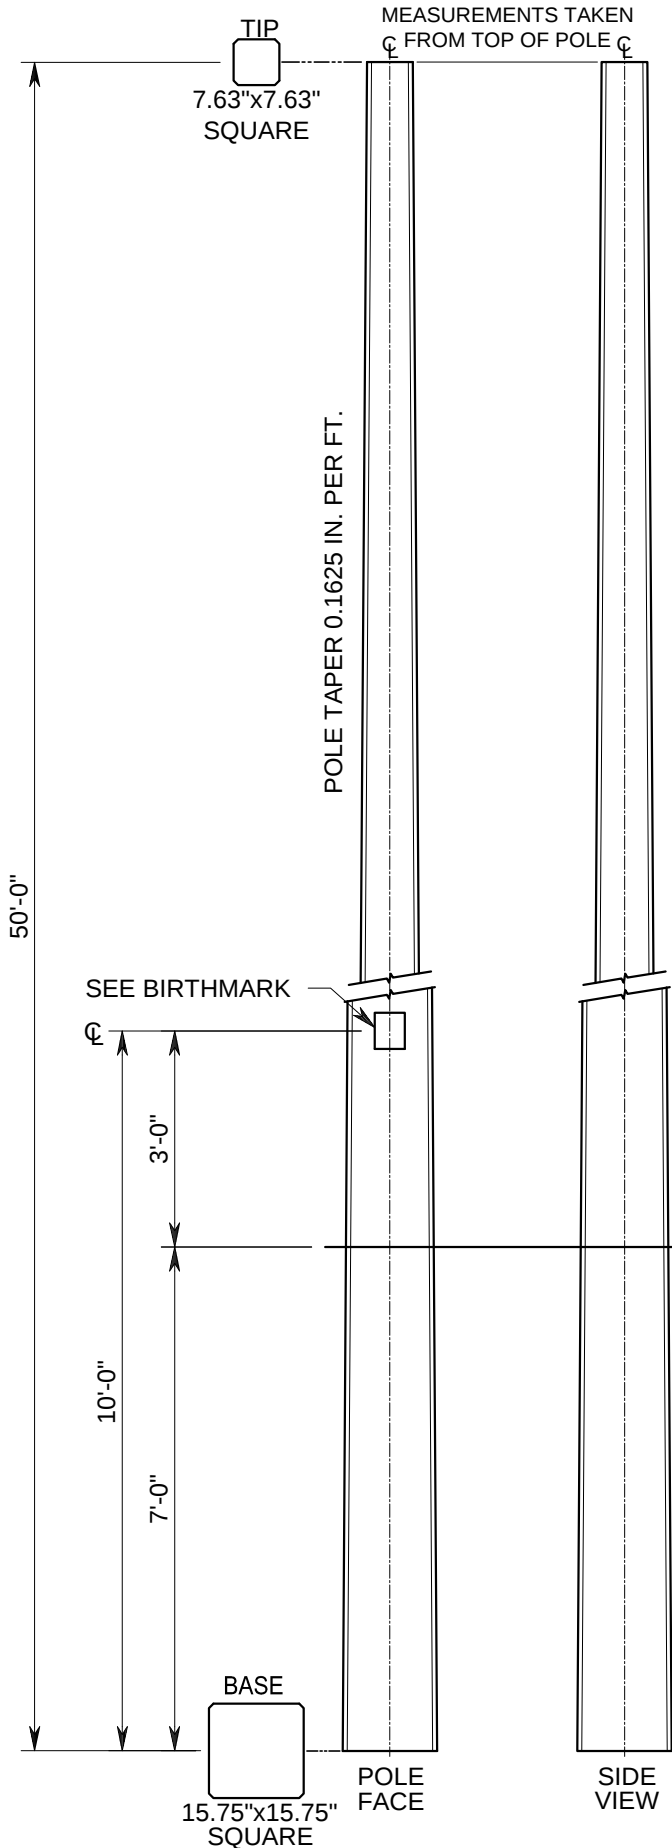

BIRTHMARK
BIRTHMARK 10'-0" FROM
BASE END OF POLE

CUST. LPMI 50'-IV DATE

EMBEDMENT NOTE:
THE GENERAL RULE FOR POLE
EMBEDMENT IS ~10% OF POLE LENGTH
PLUS 2 FEET. ACTUAL DEPTH OF
EMBEDMENT TO BE DETERMINED BY
CUSTOMER.

DESCRIPTION: 50'-0" TYPE IV SQ. UTILITY POLE (CLASS H1-C)		
TRUCK LOAD QTY:	DRWN: BD	CHKD:
WEIGHT: 7,312 LBS.	QTY:	
FINISH: SMOOTH FORM GRAY		



STOCK CODE:
CUSTOMER:



8892 Highway 159 East
 Bellville, TX 77418
 www.lonestarprestress.com
 Tel: (713) 896-0994
 Fax: (713) 896-0762

DWG. NO:	REV.
CAT. NO: 505302-8	DATE: 5/11/18
PROJECT:	

TEXAS PROFESSIONAL ENGINEERS REG. NO. F-9055.	
APPROVED BY:	DATE:

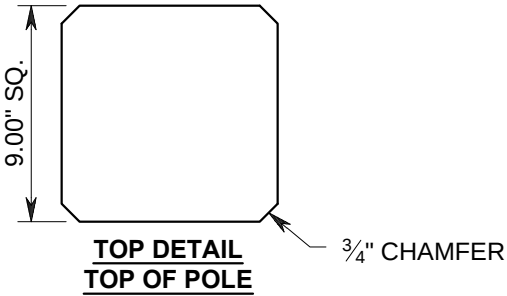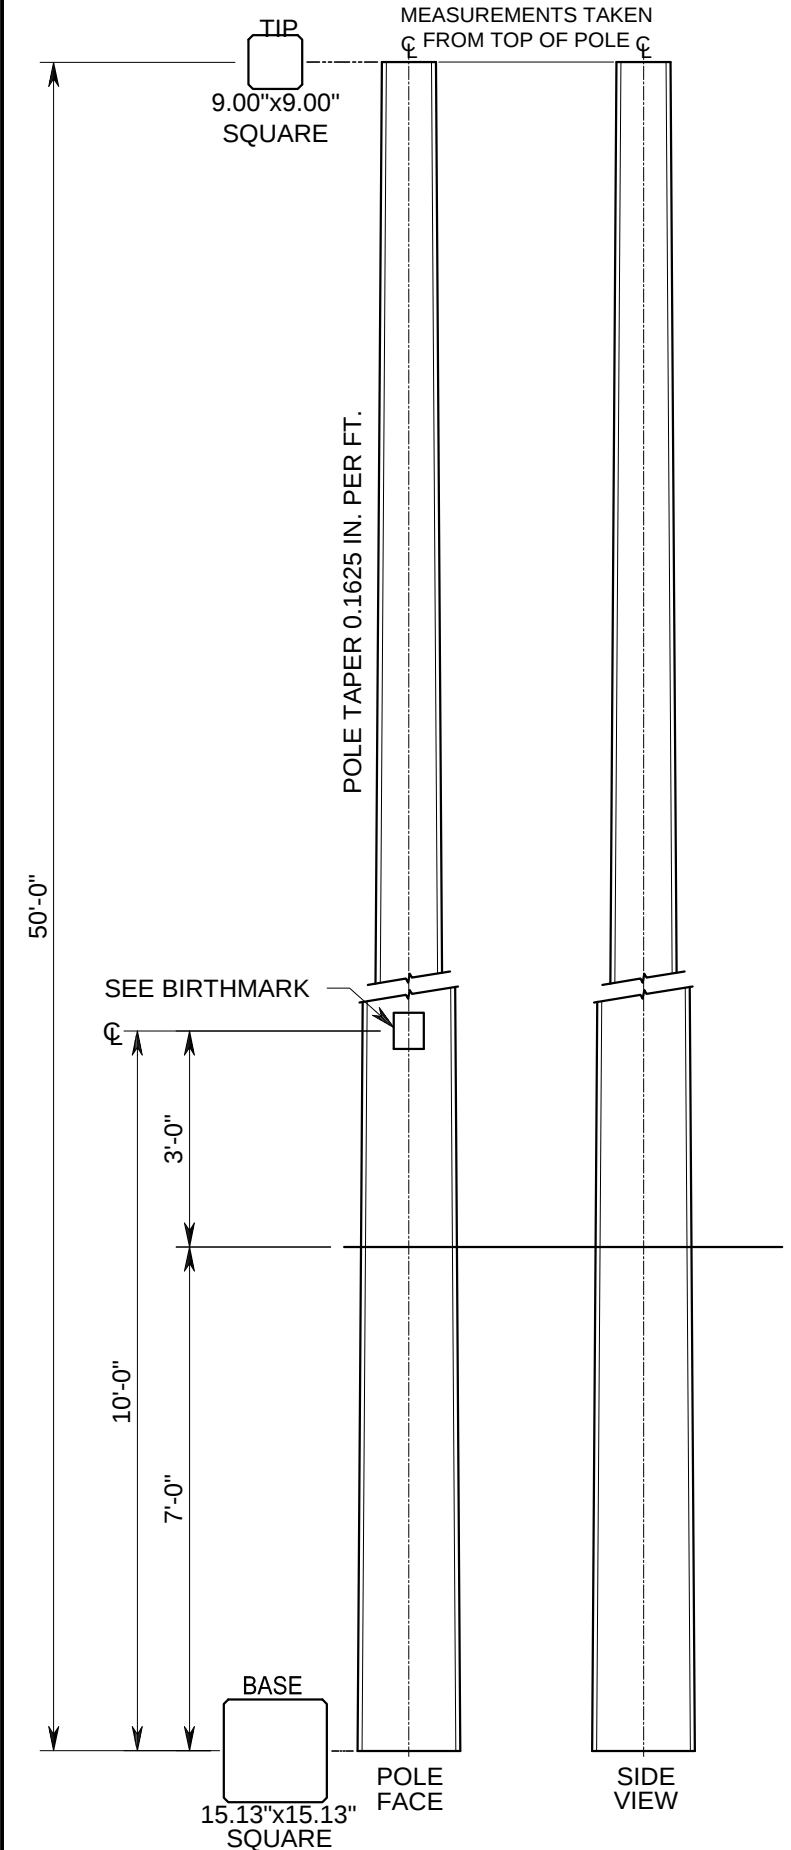

BIRTHMARK
 BIRTHMARK 10'-0" FROM
 BASE END OF POLE

CUST. LPMI 50'-V DATE

EMBEDMENT NOTE:
 THE GENERAL RULE FOR POLE
 EMBEDMENT IS ~10% OF POLE LENGTH
 PLUS 2 FEET. ACTUAL DEPTH OF
 EMBEDMENT TO BE DETERMINED BY
 CUSTOMER.

DESCRIPTION: 50'-0" TYPE V SQ. UTILITY POLE (CLASS H2-C)		
TRUCK LOAD QTY:	DRWN: BD	CHKD:
WEIGHT: 9,031 LBS.	QTY:	
FINISH: SMOOTH FORM GRAY		



STOCK CODE:
CUSTOMER:



8892 Highway 159 East
Bellville, TX 77418
www.lonestarprestress.com
Tel: (713) 896-0994
Fax: (713) 896-0762

DWG. NO:	REV.
CAT. NO: 553302-0	DATE: 5/11/18
PROJECT:	

TEXAS PROFESSIONAL ENGINEERS REG. NO. F-9055.	
APPROVED BY:	DATE:

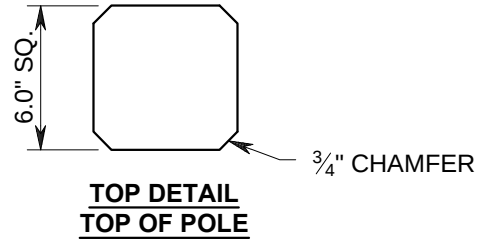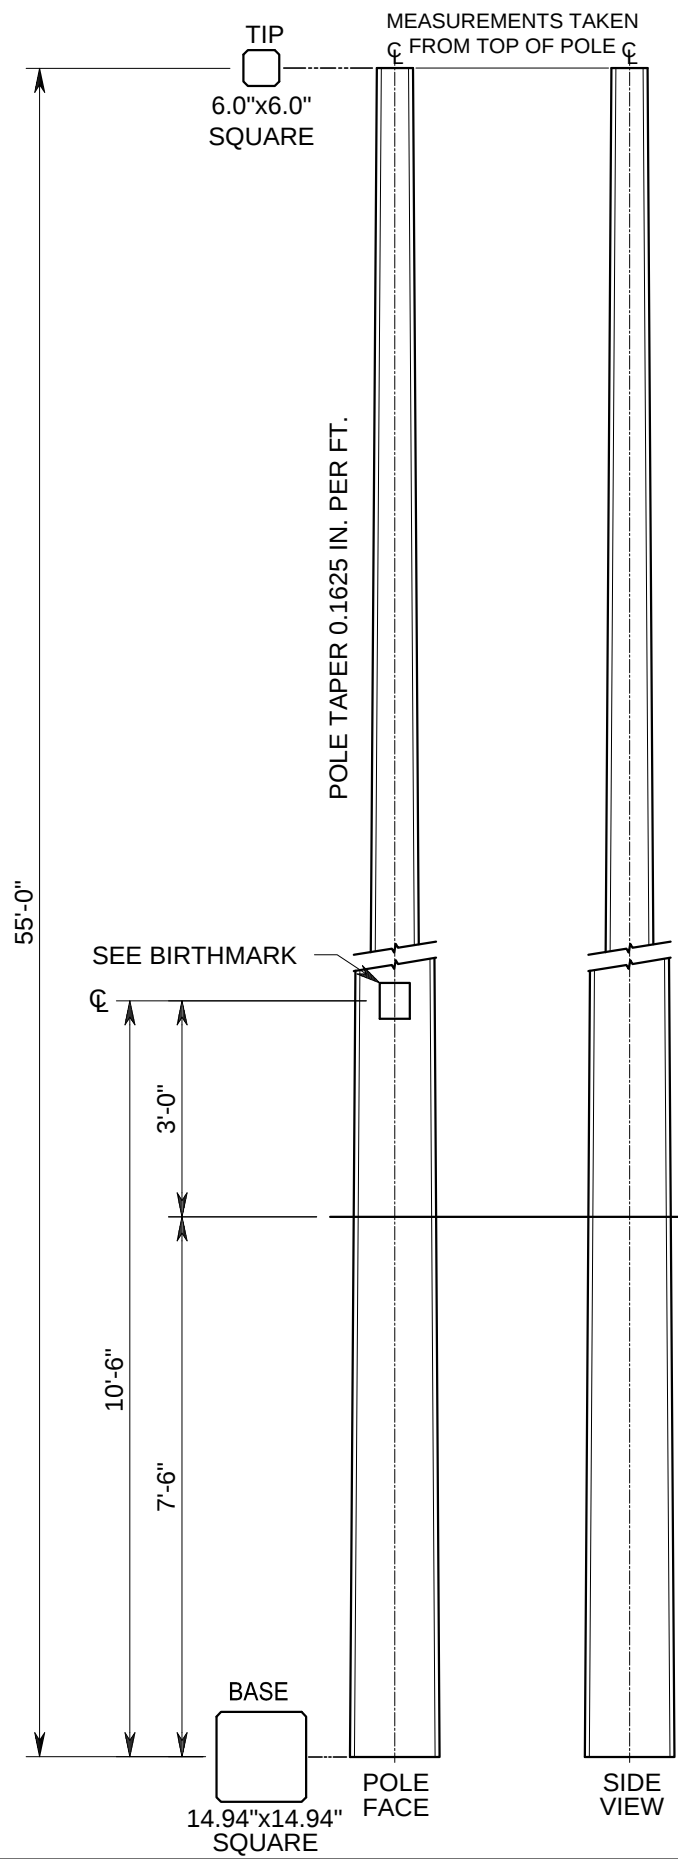

BIRTHMARK
BIRTHMARK 10'-6" FROM
BASE END OF POLE


CUST.
LPMI
55'-III
DATE

EMBEDMENT NOTE:
THE GENERAL RULE FOR POLE
EMBEDMENT IS ~10% OF POLE LENGTH
PLUS 2 FEET. ACTUAL DEPTH OF
EMBEDMENT TO BE DETERMINED BY
CUSTOMER.

DESCRIPTION: 55'-0" TYPE III SQ. UTILITY POLE (CLASS 5-C)		
TRUCK LOAD QTY:	DRWN: BD	CHKD:
WEIGHT: 6,457 LBS.	QTY:	
FINISH: SMOOTH FORM GRAY		

STOCK CODE:	 Lonestar Prestress Lonestar Prestress Mfg., Inc.	8892 Highway 159 East Bellville, TX 77418 www.lonestarprestress.com Tel: (713) 896-0994 Fax: (713) 896-0762		DWG. NO:	REV.
CUSTOMER:		CAT. NO: 553302-4	DATE: 5/11/18	PROJECT:	


TEXAS PROFESSIONAL ENGINEERS REG. NO. F-9055.	
APPROVED BY:	DATE:

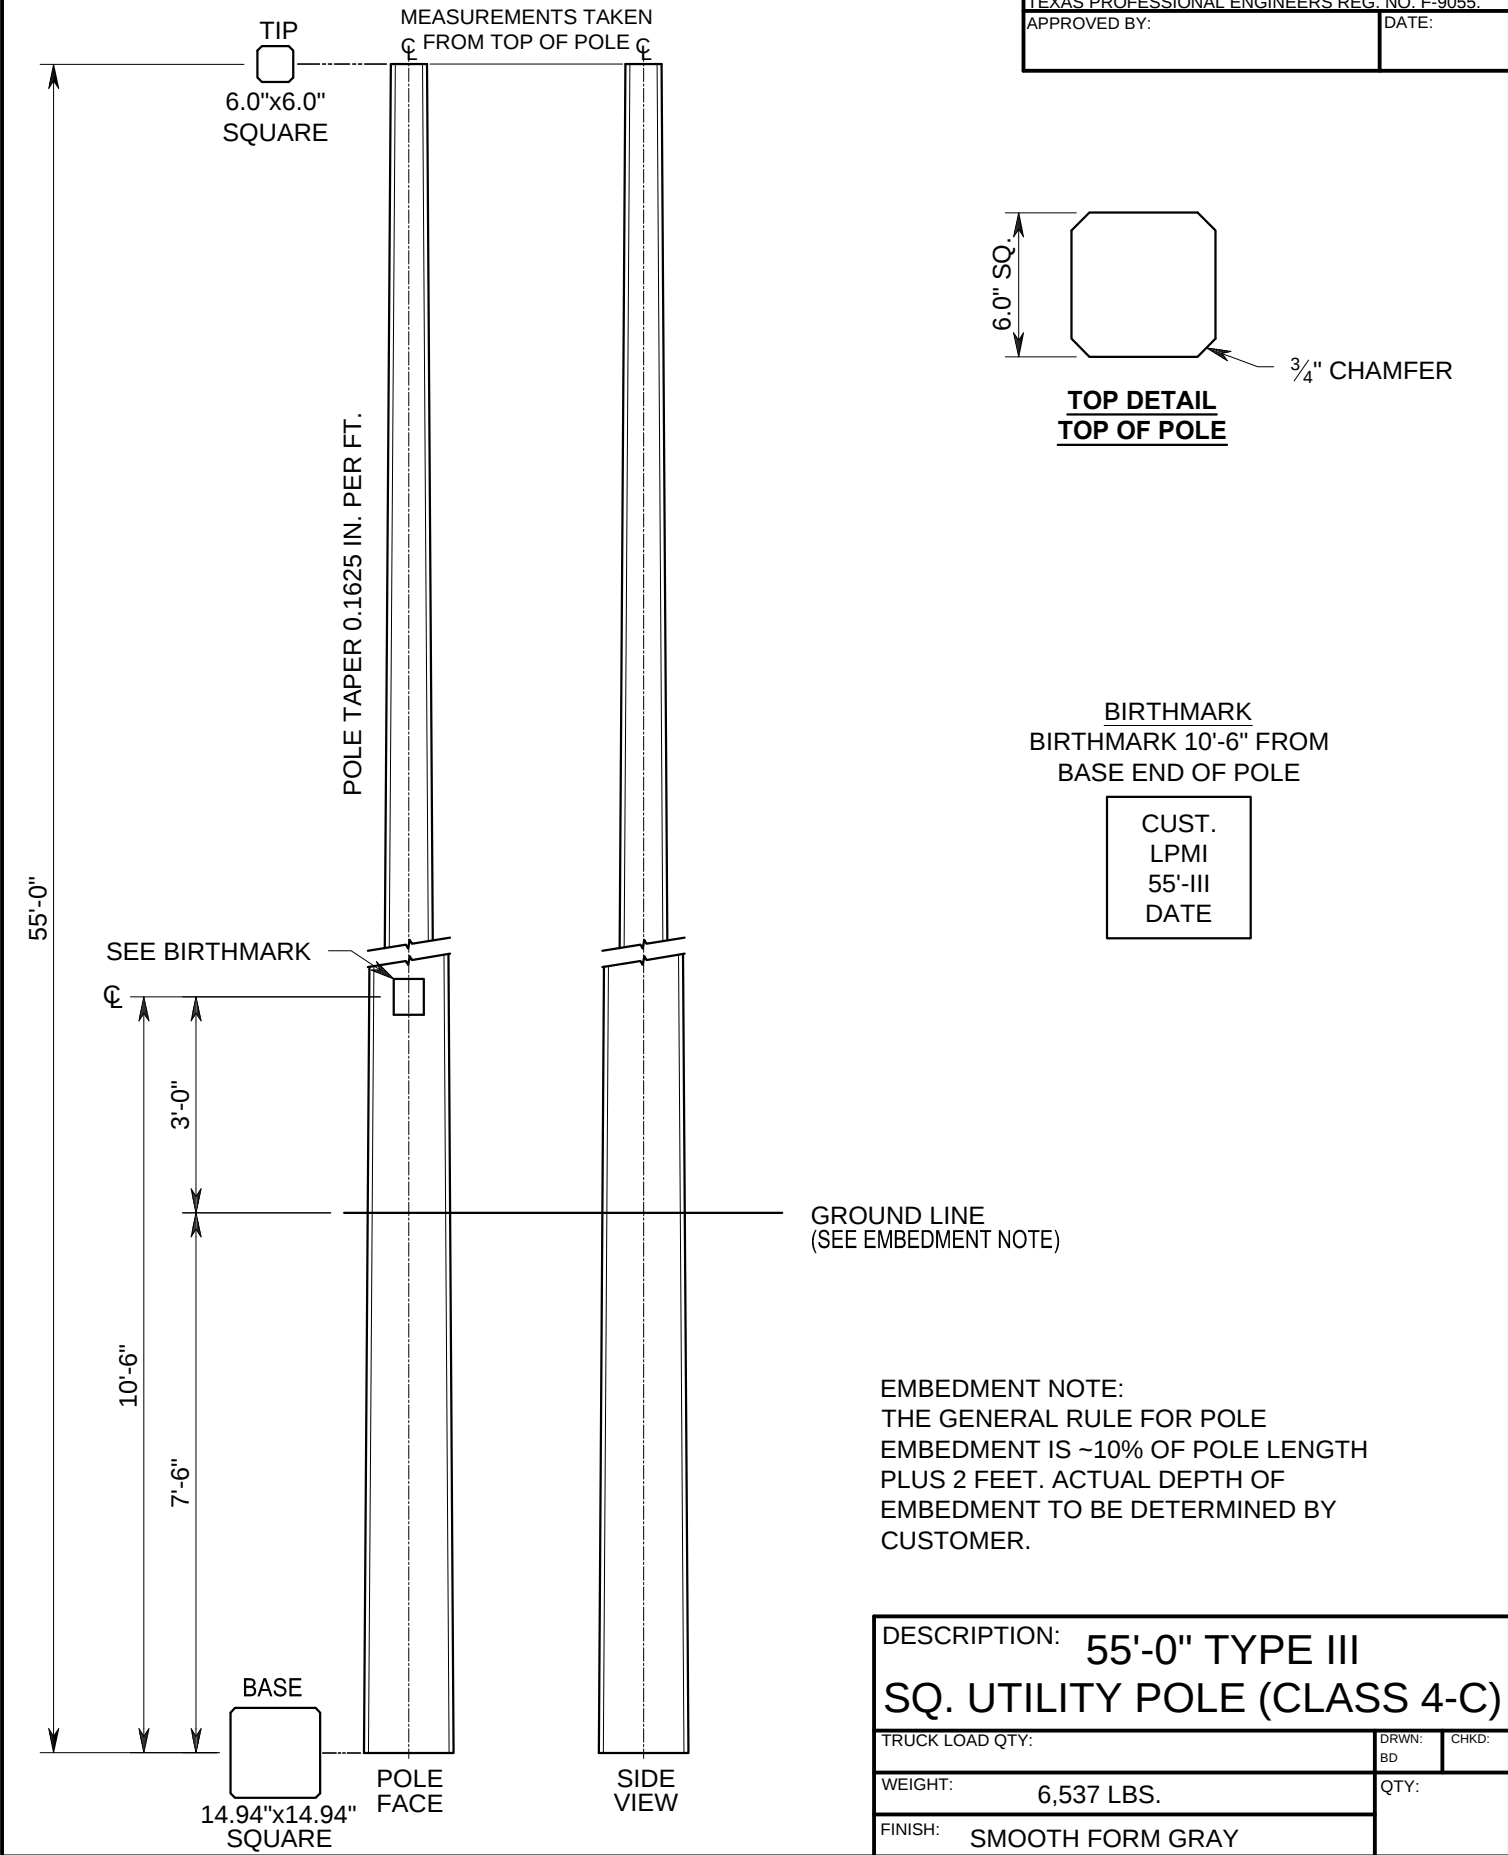

DESCRIPTION: 55'-0" TYPE III SQ. UTILITY POLE (CLASS 4-C)		
TRUCK LOAD QTY:	DRWN: BD	CHKD:
WEIGHT: 6,537 LBS.	QTY:	
FINISH: SMOOTH FORM GRAY		

STOCK CODE:	 Lonestar Prestress Lonestar Prestress Mfg., Inc.	8892 Highway 159 East Bellville, TX 77418 www.lonestarprestress.com Tel: (713) 896-0994 Fax: (713) 896-0762		DWG. NO:	REV.
CUSTOMER:		CAT. NO: 553302-4	DATE: 5/11/18	PROJECT:	

TEXAS PROFESSIONAL ENGINEERS REG. NO. F-9055.	
APPROVED BY:	DATE:

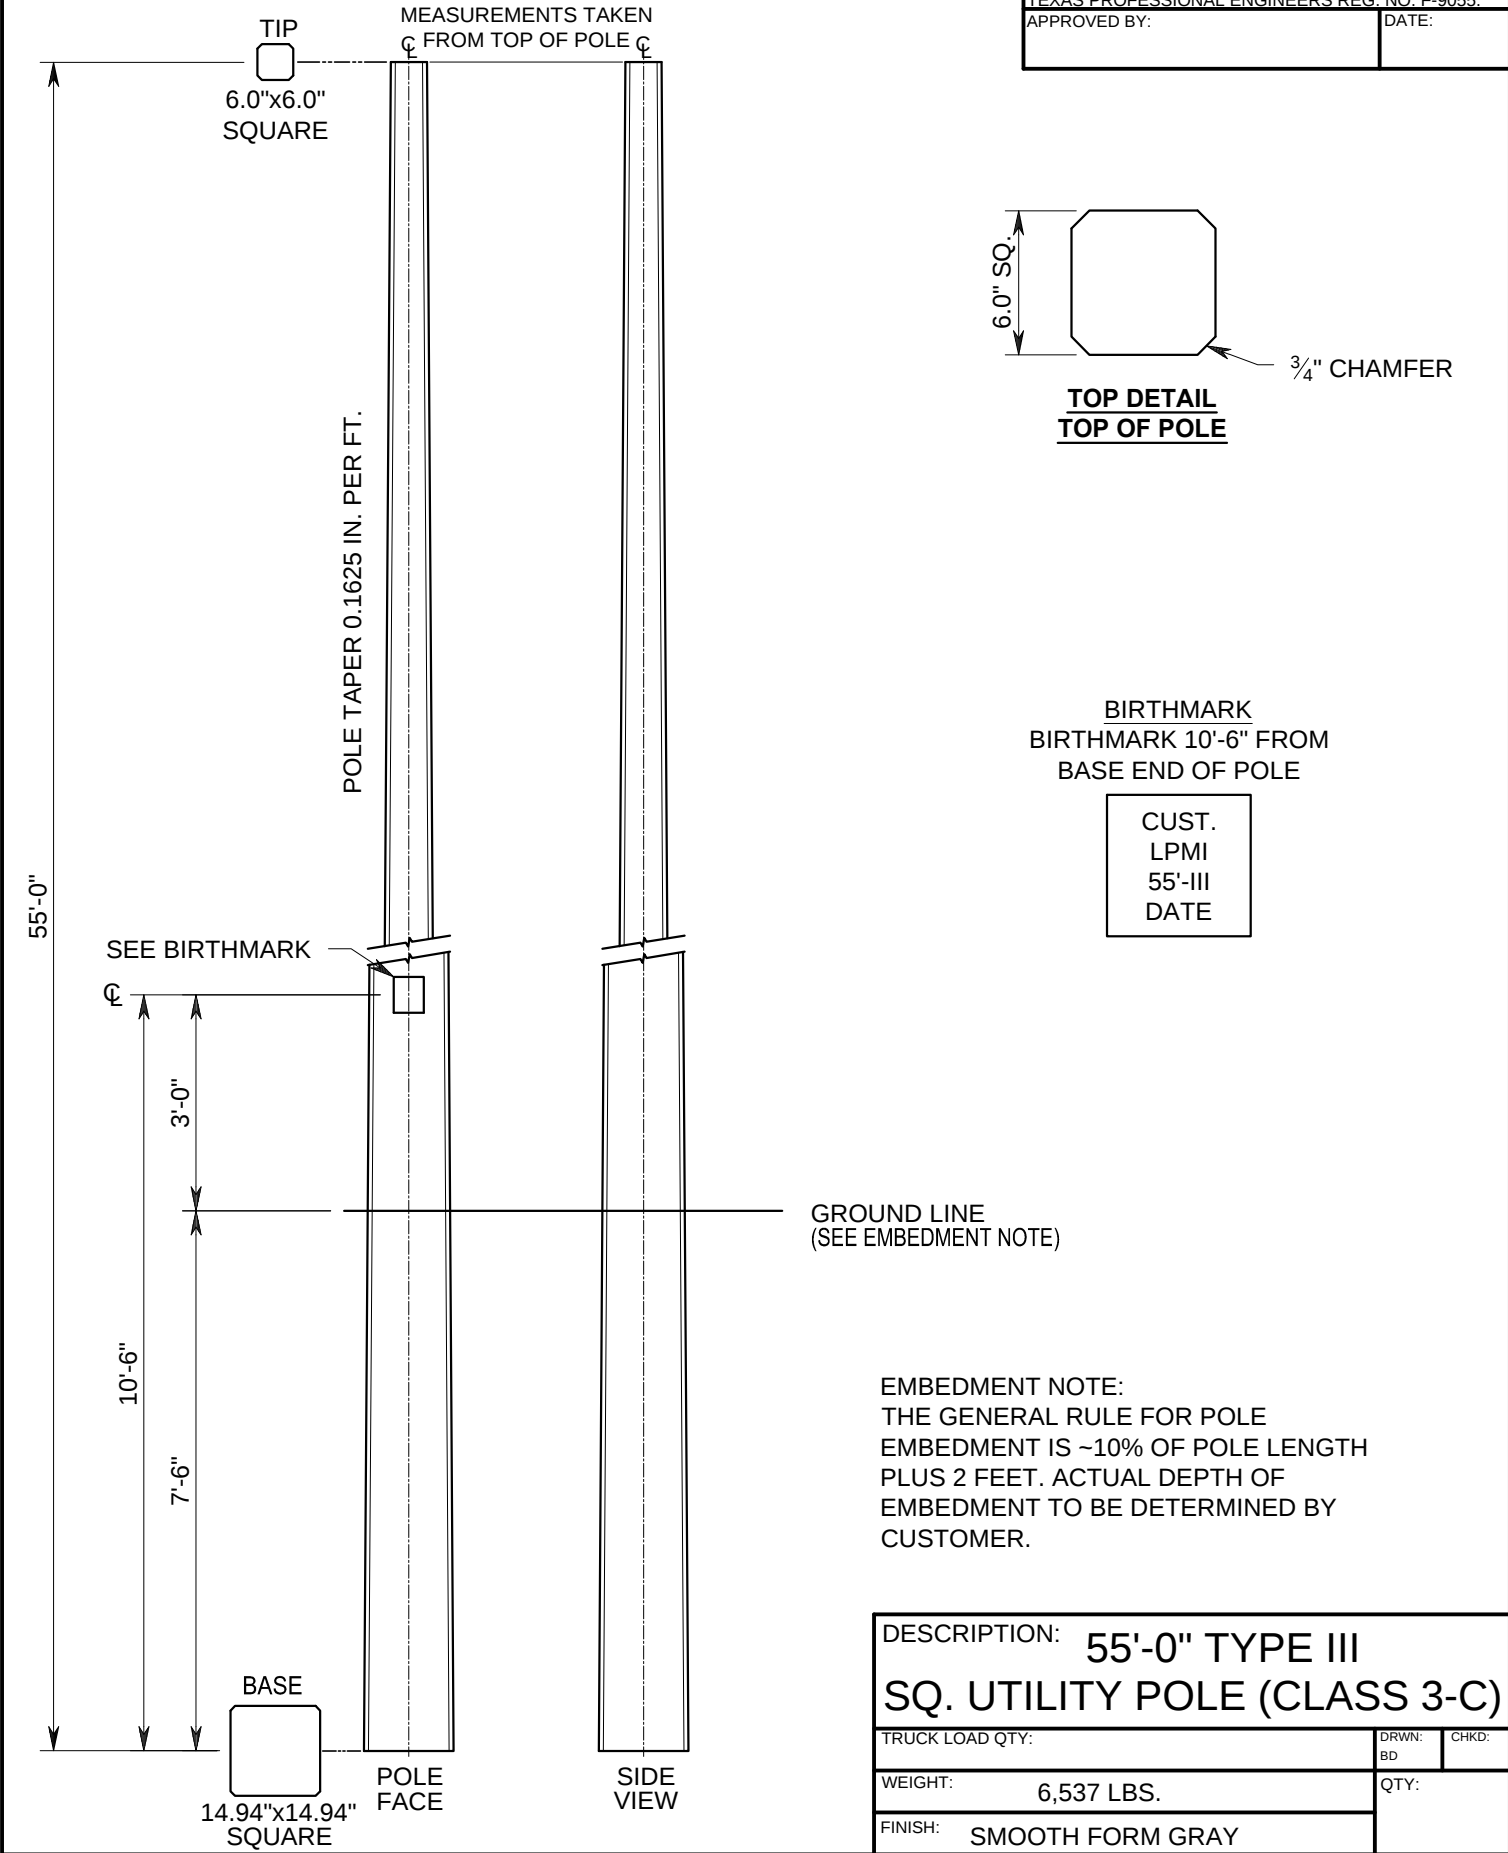

DESCRIPTION: 55'-0" TYPE III SQ. UTILITY POLE (CLASS 3-C)		
TRUCK LOAD QTY:	DRWN: BD	CHKD:
WEIGHT: 6,537 LBS.	QTY:	
FINISH: SMOOTH FORM GRAY		

CUSTOMER:

TRUCK LOAD QTY:	DRWN: BD	CHKD:
WEIGHT: 6,537 LBS.	QTY:	
FINISH: SMOOTH FORM GRAY		

CUSTOMER:



8892 Highway 159 East
Bellville, TX 77418
www.lonestarprestress.com
Tel: (713) 896-0994
Fax: (713) 896-0762

DWG. NO:

REV.

CAT. NO:

553302-8

DATE:


5/11/18

PROJECT:

TEXAS PROFESSIONAL ENGINEERS REG. NO. F-9055

APPROVED BY:

DATE:

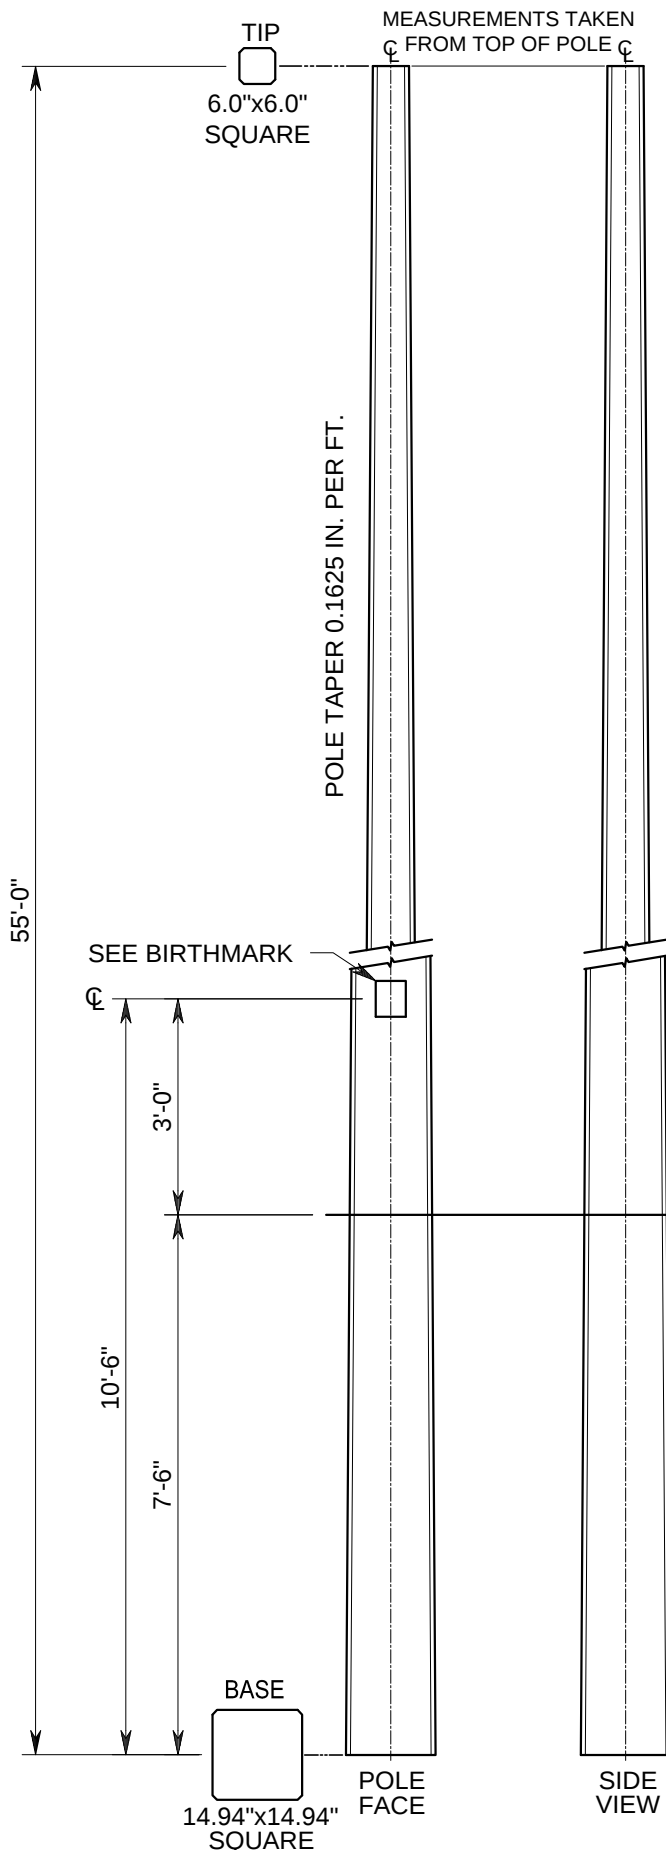

TOP DETAIL
TOP OF POLE

BIRTHMARK
BIRTHMARK 10'-6" FROM
BASE END OF POLE

CUST.
LPMI
55'-III
DATE

GROUND LINE
(SEE EMBEDMENT NOTE)

EMBEDMENT NOTE:
THE GENERAL RULE FOR POLE
EMBEDMENT IS ~10% OF POLE LENGTH
PLUS 2 FEET. ACTUAL DEPTH OF
EMBEDMENT TO BE DETERMINED BY
CUSTOMER.

DESCRIPTION:	55'-0" TYPE III SQ. UTILITY POLE (CLASS 1-C)
--------------	---

TRUCK LOAD QTY:

DRWI

CHKD:

WEIGHT:

6,618 LBS.



QTY:

FINISH:

SMOOTH FORM GRAY

STOCK CODE:	 Lonestar Prestress Mfg., Inc.	8892 Highway 159 East Bellville, TX 77418 www.lonestarprestress.com Tel: (713) 896-0994 Fax: (713) 896-0762	DWG. NO:	REV.
CUSTOMER:			CAT. NO: 554302-8	DATE: 5/11/18
			PROJECT:	

TEXAS PROFESSIONAL ENGINEERS REG. NO. F-9055.	
APPROVED BY:	DATE:

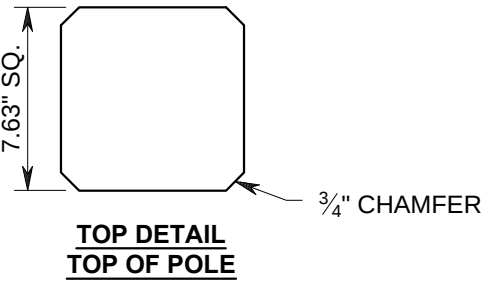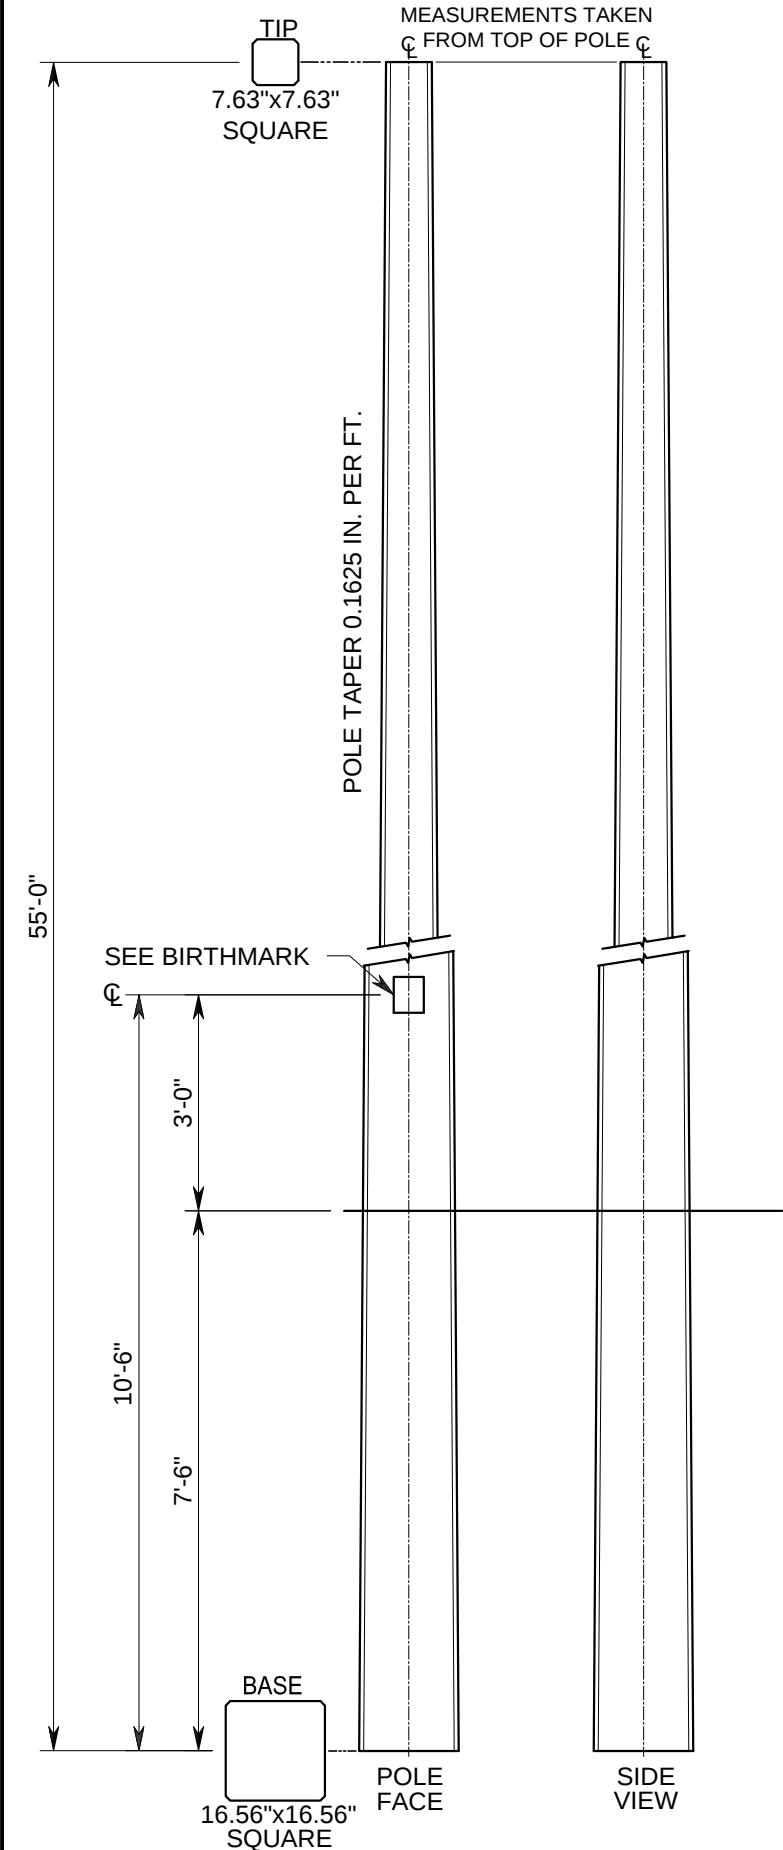

BIRTHMARK
BIRTHMARK 10'-6" FROM
BASE END OF POLE

CUST. LPMI 55'-IV DATE

GROUND LINE
(SEE EMBEDMENT NOTE)

EMBEDMENT NOTE:
THE GENERAL RULE FOR POLE
EMBEDMENT IS ~10% OF POLE LENGTH
PLUS 2 FEET. ACTUAL DEPTH OF
EMBEDMENT TO BE DETERMINED BY
CUSTOMER.

DESCRIPTION: 55'-0" TYPE IV SQ. UTILITY POLE (CLASS H1-C)		
TRUCK LOAD QTY:	DRWN: BD	CHKD:
WEIGHT: 8,642 LBS.	QTY:	
FINISH: SMOOTH FORM GRAY		



STOCK CODE:
CUSTOMER:



8892 Highway 159 East
Bellville, TX 77418
www.lonestarprestress.com
Tel: (713) 896-0994
Fax: (713) 896-0762

DWG. NO:	REV.
CAT. NO: 603302-0	DATE: 5/11/18
PROJECT:	

TEXAS PROFESSIONAL ENGINEERS REG. NO. F-9055.	
APPROVED BY:	DATE:

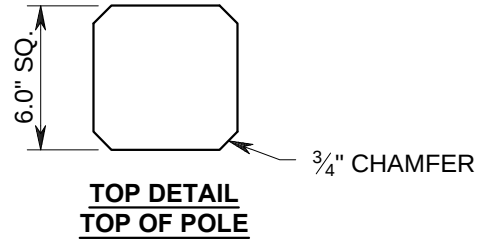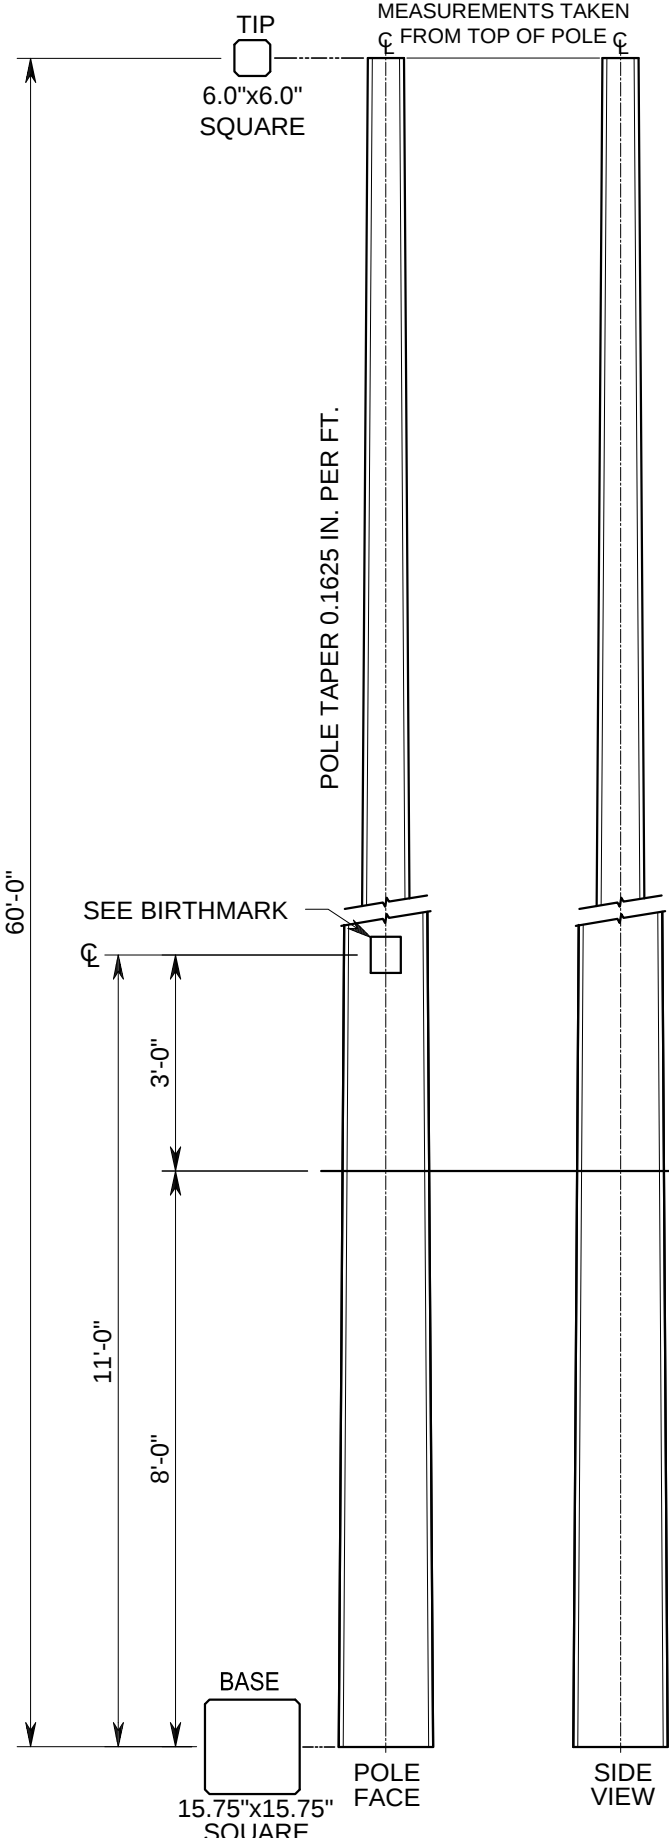

BIRTHMARK
BIRTHMARK 11'-0" FROM
BASE END OF POLE

CUST.
LPMI
60'-III
DATE

EMBEDMENT NOTE:
THE GENERAL RULE FOR POLE
EMBEDMENT IS ~10% OF POLE LENGTH
PLUS 2 FEET. ACTUAL DEPTH OF
EMBEDMENT TO BE DETERMINED BY
CUSTOMER.

DESCRIPTION: 60'-0" TYPE III SQ. UTILITY POLE (CLASS 5-C)		
TRUCK LOAD QTY:	DRWN: BD	CHKD:
WEIGHT: 7,644 LBS.	QTY:	
FINISH: SMOOTH FORM GRAY		



STOCK CODE:
CUSTOMER:



8892 Highway 159 East
 Bellville, TX 77418
 www.lonestarprestress.com
 Tel: (713) 896-0994
 Fax: (713) 896-0762

DWG. NO:	REV.
CAT. NO: 603302-4	DATE: 5/11/18
PROJECT:	

TEXAS PROFESSIONAL ENGINEERS REG. NO. F-9055.	
APPROVED BY:	DATE:

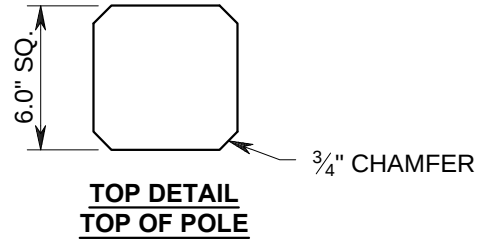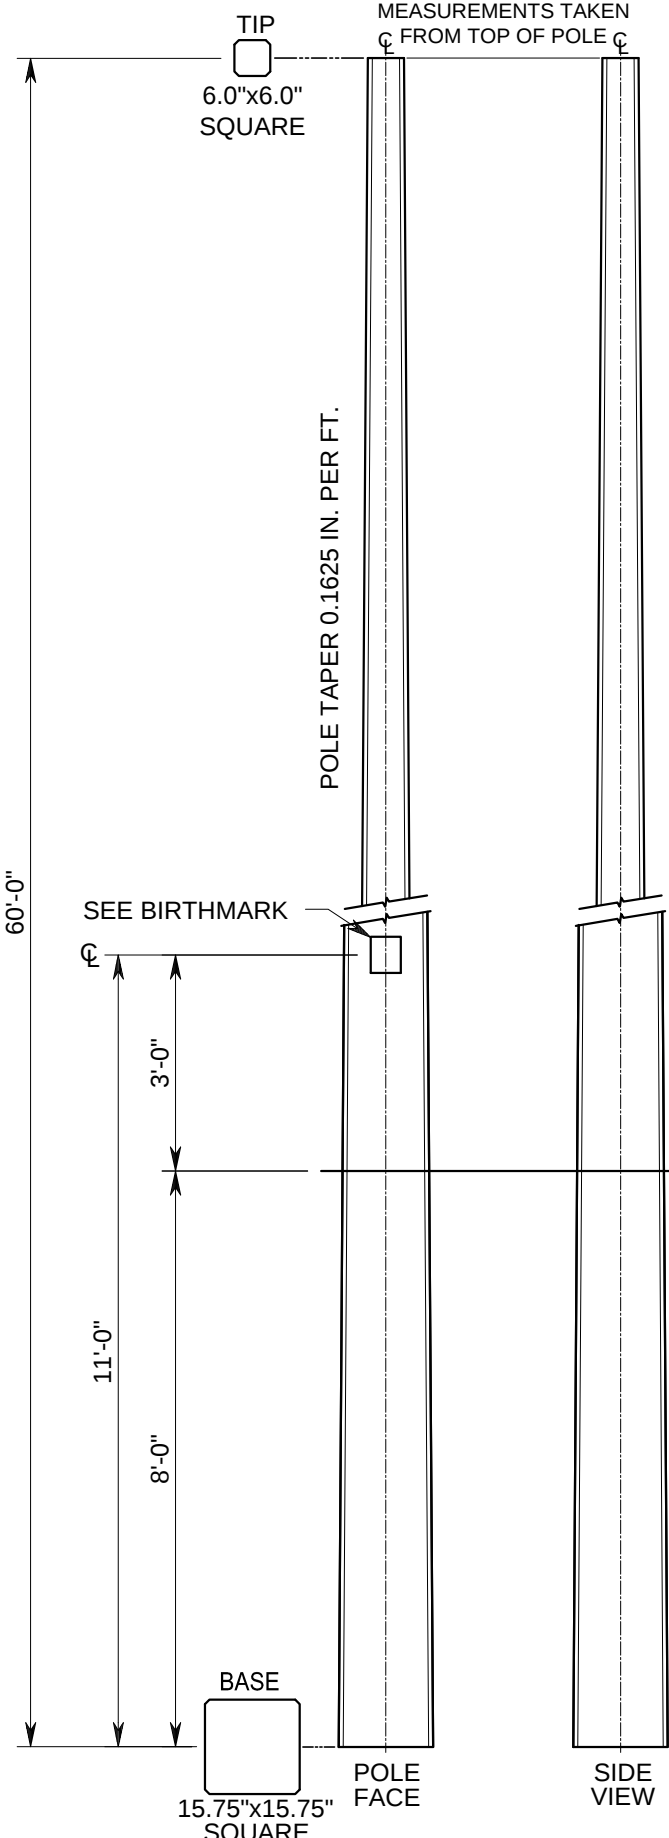

BIRTHMARK
 BIRTHMARK 11'-0" FROM
 BASE END OF POLE

CUST. LPMI 60'-III DATE

GROUND LINE
 (SEE EMBEDMENT NOTE)

EMBEDMENT NOTE:
 THE GENERAL RULE FOR POLE
 EMBEDMENT IS ~10% OF POLE LENGTH
 PLUS 2 FEET. ACTUAL DEPTH OF
 EMBEDMENT TO BE DETERMINED BY
 CUSTOMER.

DESCRIPTION: 60'-0" TYPE III SQ. UTILITY POLE (CLASS 4-C)		
TRUCK LOAD QTY:	DRWN: BD	CHKD:
WEIGHT: 7,732 LBS.	QTY:	
FINISH: SMOOTH FORM GRAY		



STOCK CODE:
CUSTOMER:



8892 Highway 159 East
 Bellville, TX 77418
 www.lonestarprestress.com
 Tel: (713) 896-0994
 Fax: (713) 896-0762

DWG. NO:	REV.
CAT. NO: 603302-4	DATE: 5/11/18
PROJECT:	

TEXAS PROFESSIONAL ENGINEERS REG. NO. F-9055.	
APPROVED BY:	DATE:

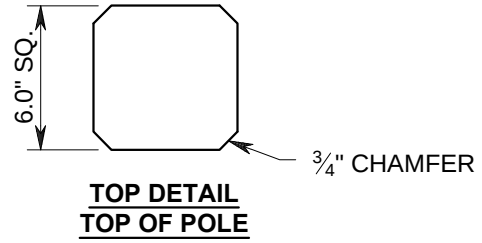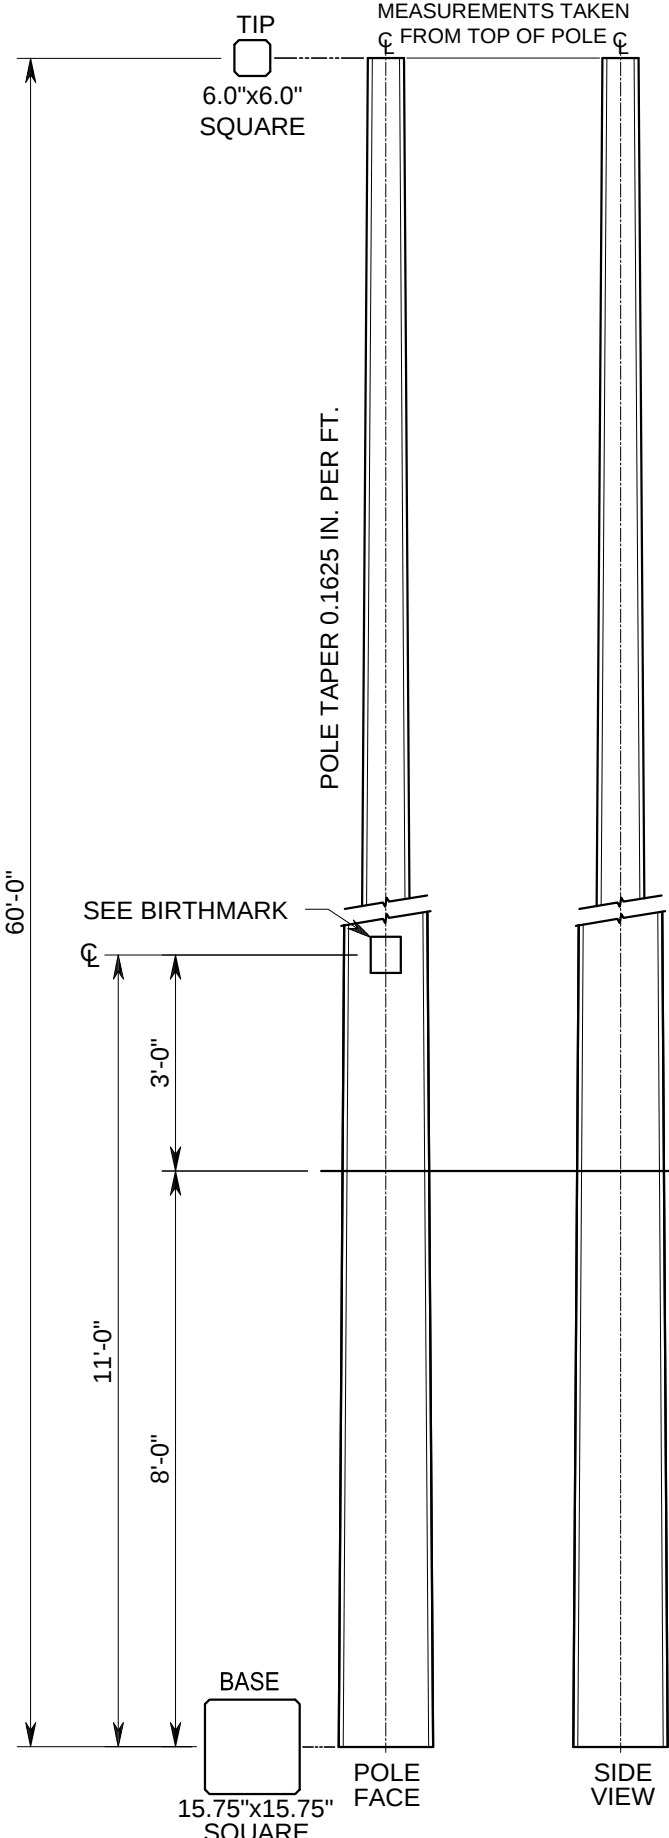

BIRTHMARK
 BIRTHMARK 11'-0" FROM
 BASE END OF POLE

CUST. LPMI 60'-III DATE

EMBEDMENT NOTE:
 THE GENERAL RULE FOR POLE
 EMBEDMENT IS ~10% OF POLE LENGTH
 PLUS 2 FEET. ACTUAL DEPTH OF
 EMBEDMENT TO BE DETERMINED BY
 CUSTOMER.

DESCRIPTION: 60'-0" TYPE III SQ. UTILITY POLE (CLASS 3-C)		
TRUCK LOAD QTY:	DRWN: BD	CHKD:
WEIGHT: 7,732 LBS.	QTY:	
FINISH: SMOOTH FORM GRAY		



STOCK CODE:
CUSTOMER:



8892 Highway 159 East
 Bellville, TX 77418
 www.lonestarprestress.com
 Tel: (713) 896-0994
 Fax: (713) 896-0762

DWG. NO:	REV.
CAT. NO: 603302-4	DATE: 5/11/18
PROJECT:	

TEXAS PROFESSIONAL ENGINEERS REG. NO. F-9055.	
APPROVED BY:	DATE:

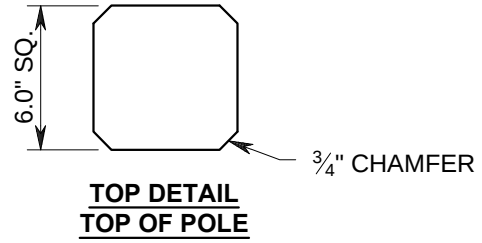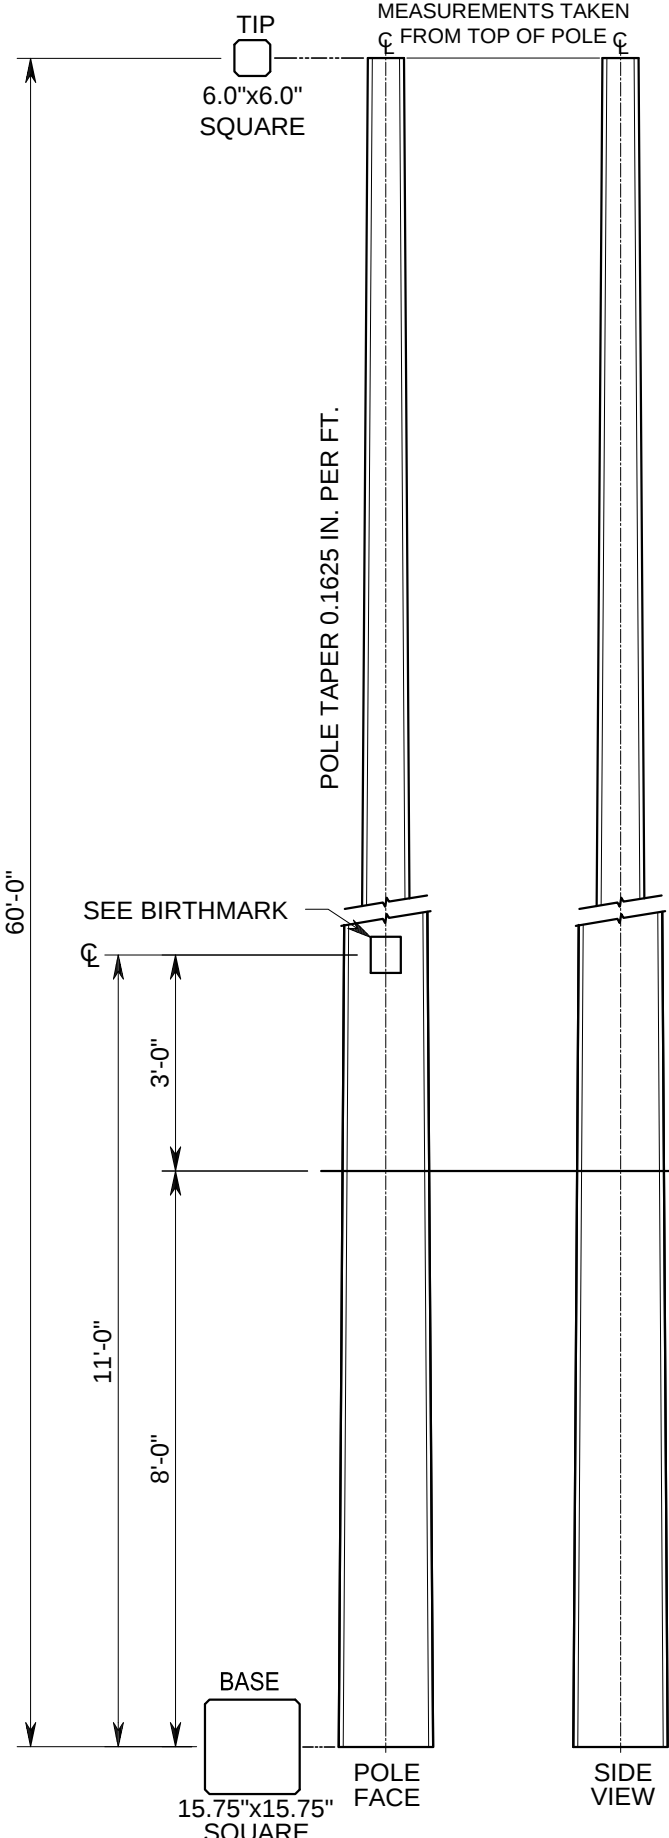

BIRTHMARK
 BIRTHMARK 11'-0" FROM
 BASE END OF POLE

CUST. LPMI 60'-III DATE

EMBEDMENT NOTE:
 THE GENERAL RULE FOR POLE
 EMBEDMENT IS ~10% OF POLE LENGTH
 PLUS 2 FEET. ACTUAL DEPTH OF
 EMBEDMENT TO BE DETERMINED BY
 CUSTOMER.

DESCRIPTION: 60'-0" TYPE III SQ. UTILITY POLE (CLASS 2-C)		
TRUCK LOAD QTY:	DRWN: BD	CHKD:
WEIGHT: 7,732 LBS.	QTY:	
FINISH: SMOOTH FORM GRAY		



STOCK CODE:
CUSTOMER:



8892 Highway 159 East
 Bellville, TX 77418
 www.lonestarprestress.com
 Tel: (713) 896-0994
 Fax: (713) 896-0762

DWG. NO:	REV.
CAT. NO: 603302-8	DATE: 5/11/18
PROJECT:	

TEXAS PROFESSIONAL ENGINEERS REG. NO. F-9055.	
APPROVED BY:	DATE:

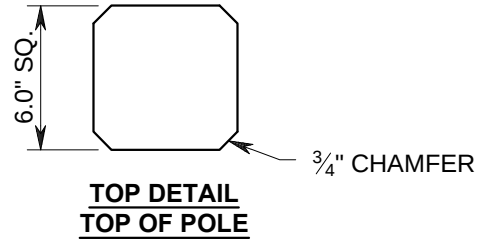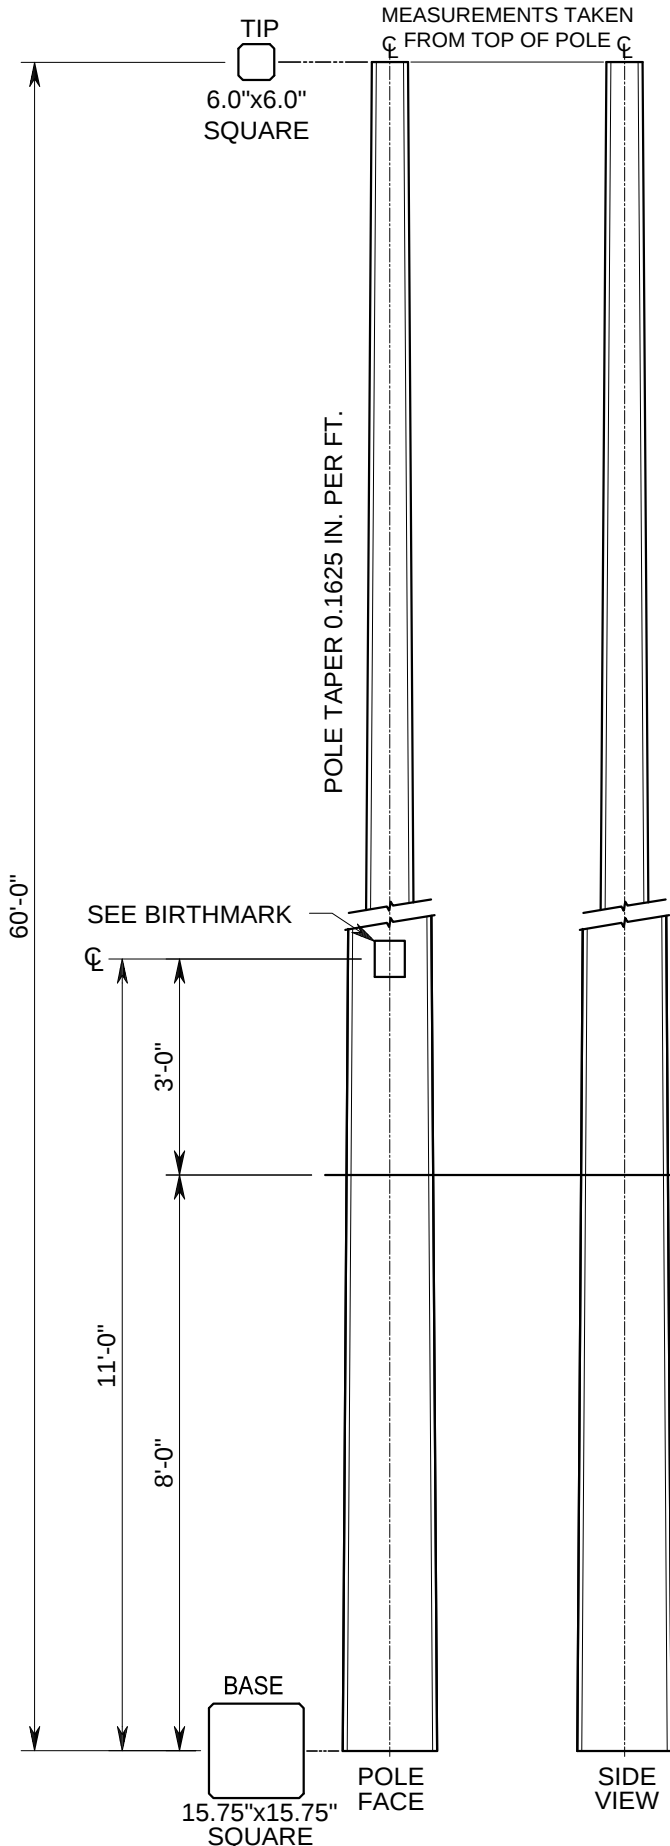


BIRTHMARK
 BIRTHMARK 11'-0" FROM
 BASE END OF POLE

CUST. LPMI 60'-III DATE

EMBEDMENT NOTE:
 THE GENERAL RULE FOR POLE
 EMBEDMENT IS ~10% OF POLE LENGTH
 PLUS 2 FEET. ACTUAL DEPTH OF
 EMBEDMENT TO BE DETERMINED BY
 CUSTOMER.

DESCRIPTION: 60'-0" TYPE III SQ. UTILITY POLE (CLASS 1-C)		
TRUCK LOAD QTY:	DRWN: BD	CHKD:
WEIGHT: 7,820 LBS.	QTY:	
FINISH: SMOOTH FORM GRAY		

STOCK CODE:	 Lonestar Prestress Mfg., Inc.	8892 Highway 159 East Bellville, TX 77418 www.lonestarprestress.com Tel: (713) 896-0994 Fax: (713) 896-0762	DWG. NO:	REV.
CUSTOMER:			CAT. NO: 604302-8	DATE: 5/11/18
			PROJECT:	

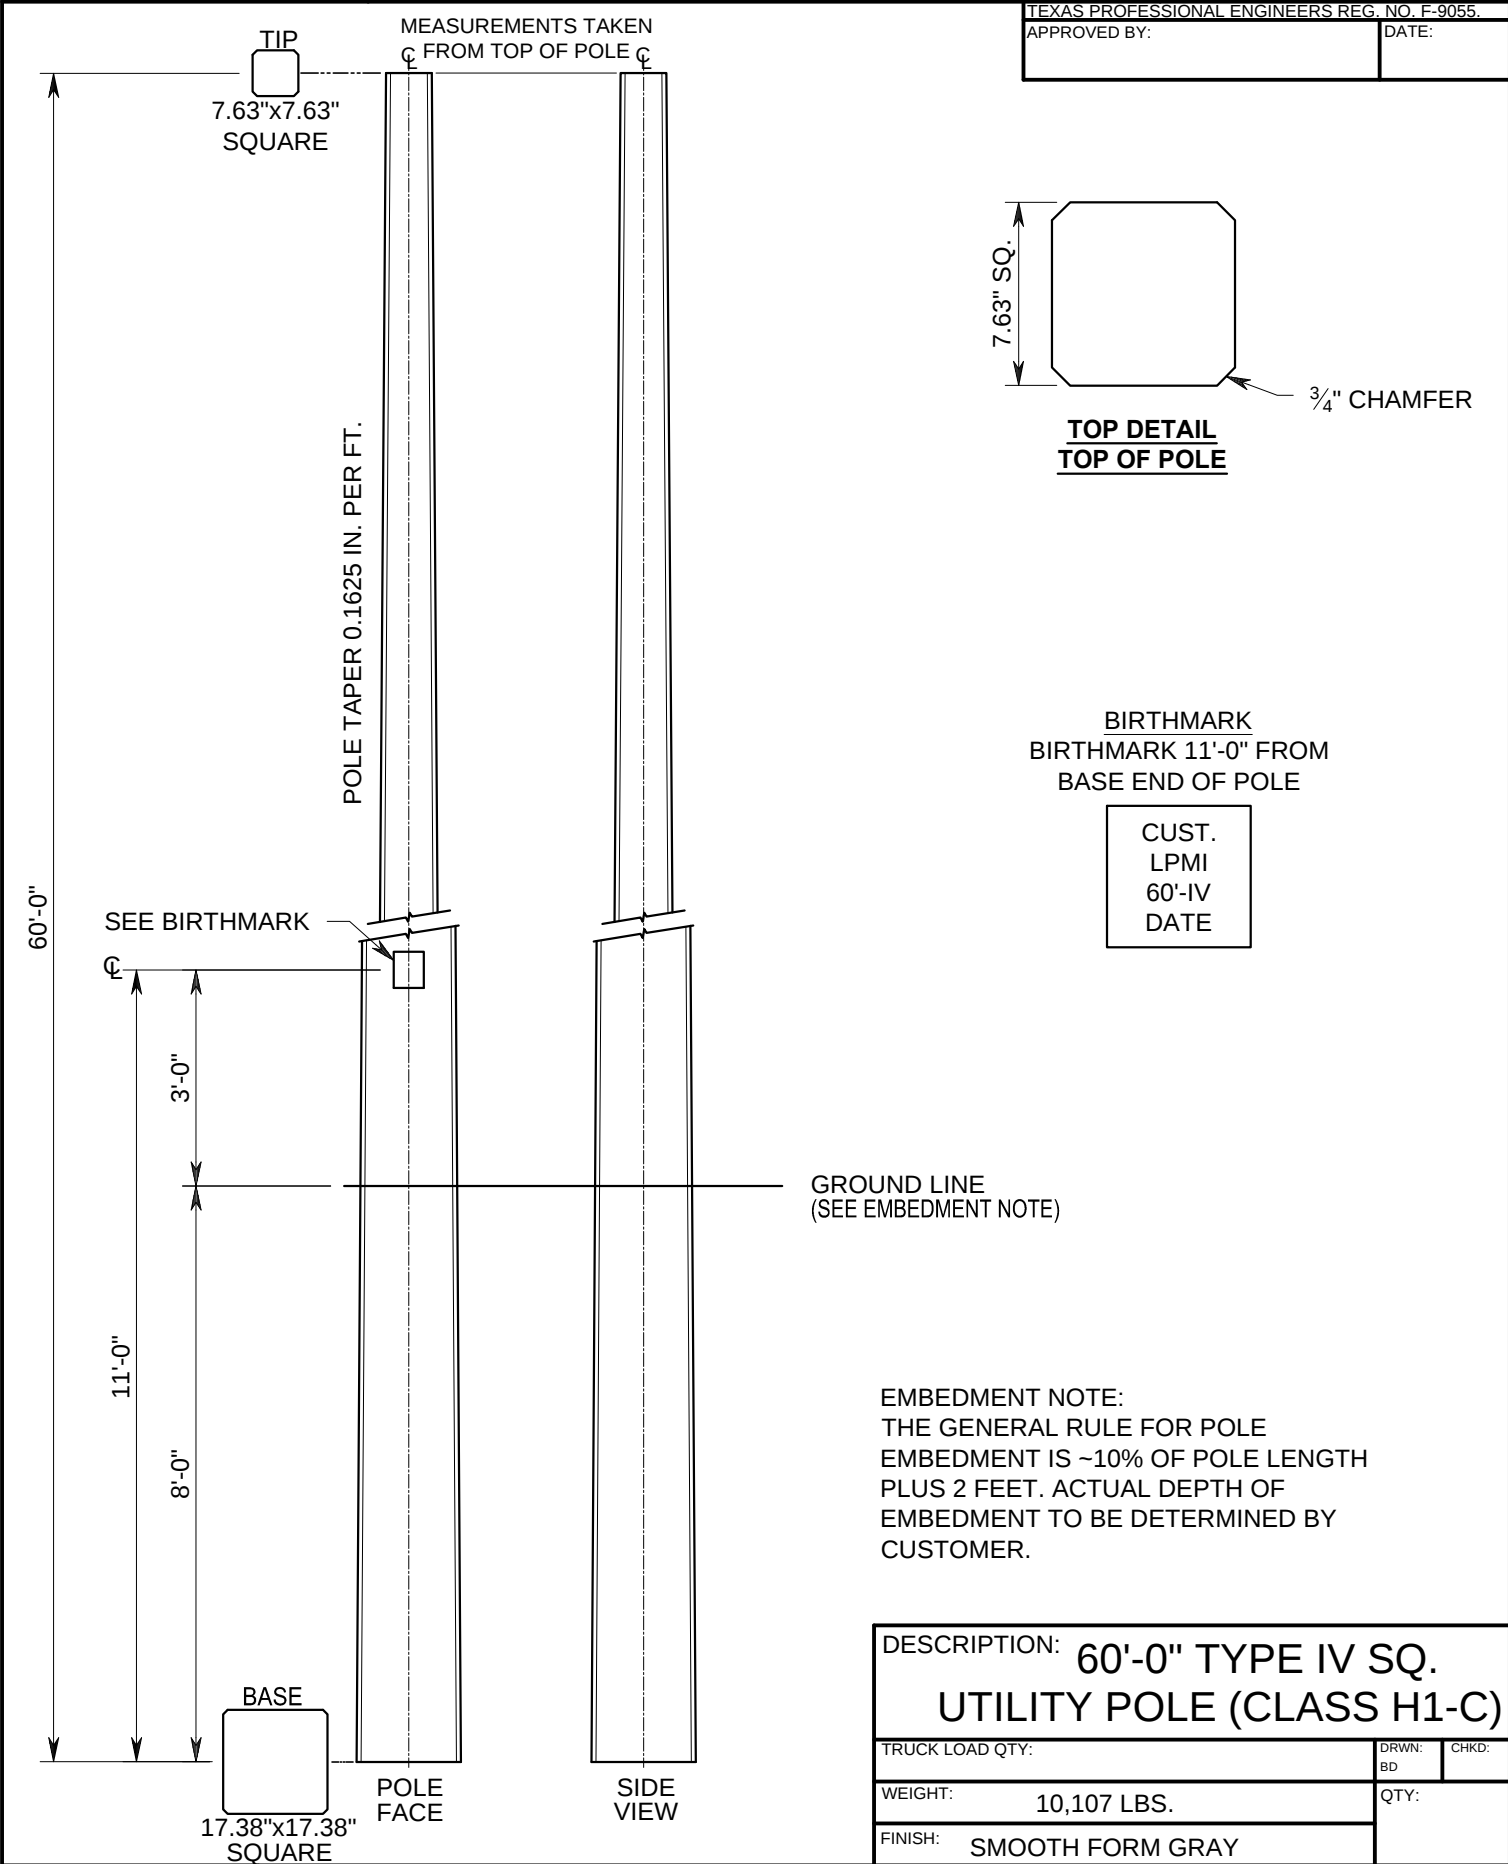



STOCK CODE:
CUSTOMER:



8892 Highway 159 East
 Bellville, TX 77418
 www.lonestarprestress.com
 Tel: (713) 896-0994
 Fax: (713) 896-0762

DWG. NO:	REV.
CAT. NO: 653302-4	DATE: 5/11/18
PROJECT:	

TEXAS PROFESSIONAL ENGINEERS REG. NO. F-9055.	
APPROVED BY:	DATE:

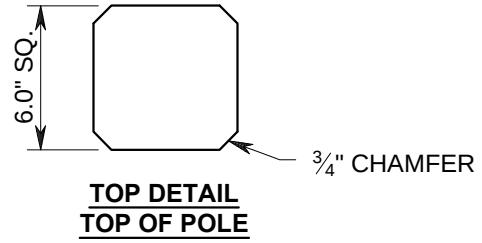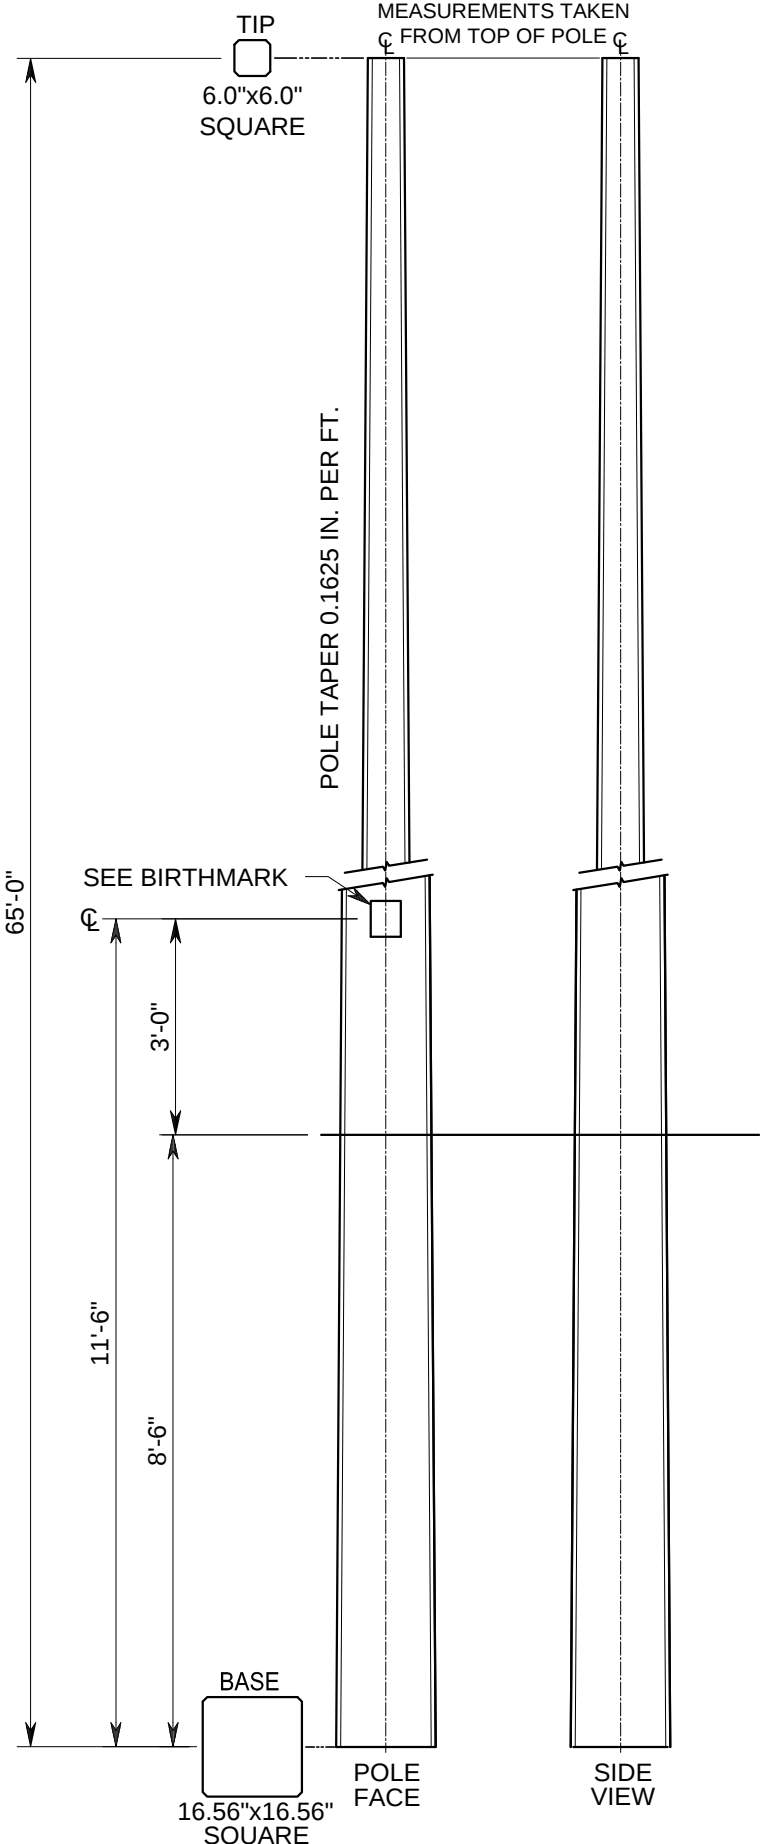

BIRTHMARK
 BIRTHMARK 11'-6" FROM
 BASE END OF POLE

CUST. LPMI 65'-III DATE

GROUND LINE
 (SEE EMBEDMENT NOTE)

EMBEDMENT NOTE:
 THE GENERAL RULE FOR POLE
 EMBEDMENT IS ~10% OF POLE LENGTH
 PLUS 2 FEET. ACTUAL DEPTH OF
 EMBEDMENT TO BE DETERMINED BY
 CUSTOMER.

DESCRIPTION: 65'-0" TYPE III SQ. UTILITY POLE (CLASS 5-C)		
TRUCK LOAD QTY:	DRWN: BD	CHKD:
WEIGHT: 9,055 LBS.	QTY:	
FINISH: SMOOTH FORM GRAY		

CUSTOMER:



8892 Highway 159 East
Bellville, TX 77418
www.lonestarprestress.com
Tel: (713) 896-0994
Fax: (713) 896-0762

DWG. NO:

REV.

CAT. NO:

653302-4

DATE:


5/11/18

PROJECT:

TEXAS PROFESSIONAL ENGINEERS REG. NO. F-9055.

APPROVED BY:

DATE:

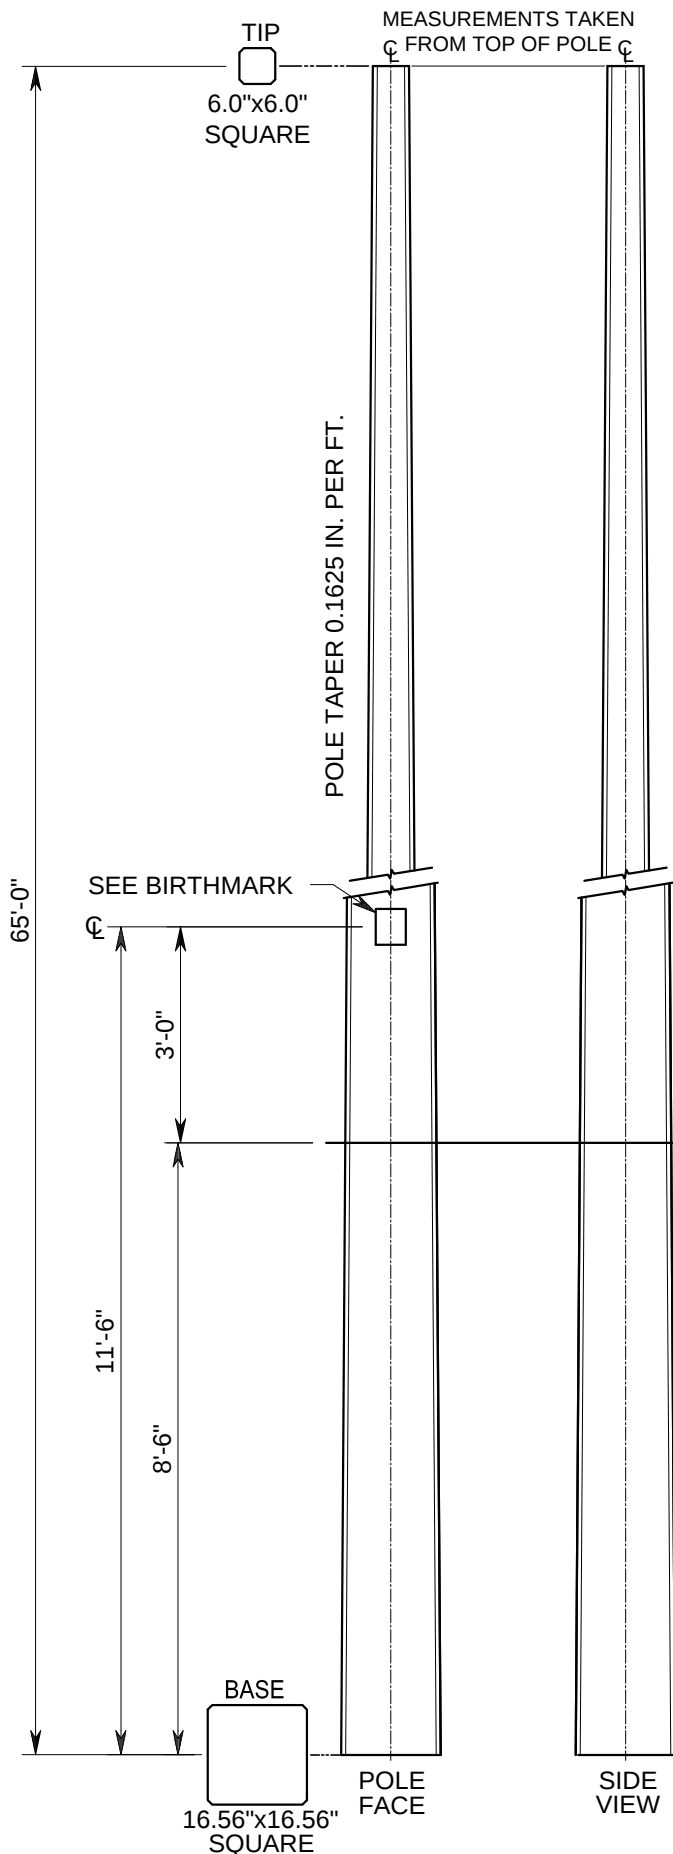

TOP DETAIL
TOP OF POLE

BIRTHMARK
BIRTHMARK 11'-6" FROM
BASE END OF POLE

CUST.
LPMI
65'-III
DATE

GROUND LINE
(SEE EMBEDMENT NOTE)

EMBEDMENT NOTE:
THE GENERAL RULE FOR POLE
EMBEDMENT IS ~10% OF POLE LENGTH
PLUS 2 FEET. ACTUAL DEPTH OF
EMBEDMENT TO BE DETERMINED BY
CUSTOMER.

DESCRIPTION: 65'-0" TYPE III
SQ. UTILITY POLE (CLASS 4-C)

TRUCK LOAD QTY:

DRWI

CHKD:

WEIGHT:

9,055 LBS.

QTY:	
------	--

FINISH:

SMOOTH FORM GRAY



STOCK CODE:
CUSTOMER:



8892 Highway 159 East
 Bellville, TX 77418
 www.lonestarprestress.com
 Tel: (713) 896-0994
 Fax: (713) 896-0762

DWG. NO:	REV.
CAT. NO: 653302-4	DATE: 5/11/18
PROJECT:	

TEXAS PROFESSIONAL ENGINEERS REG. NO. F-9055.	
APPROVED BY:	DATE:

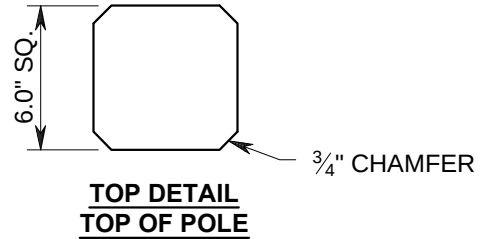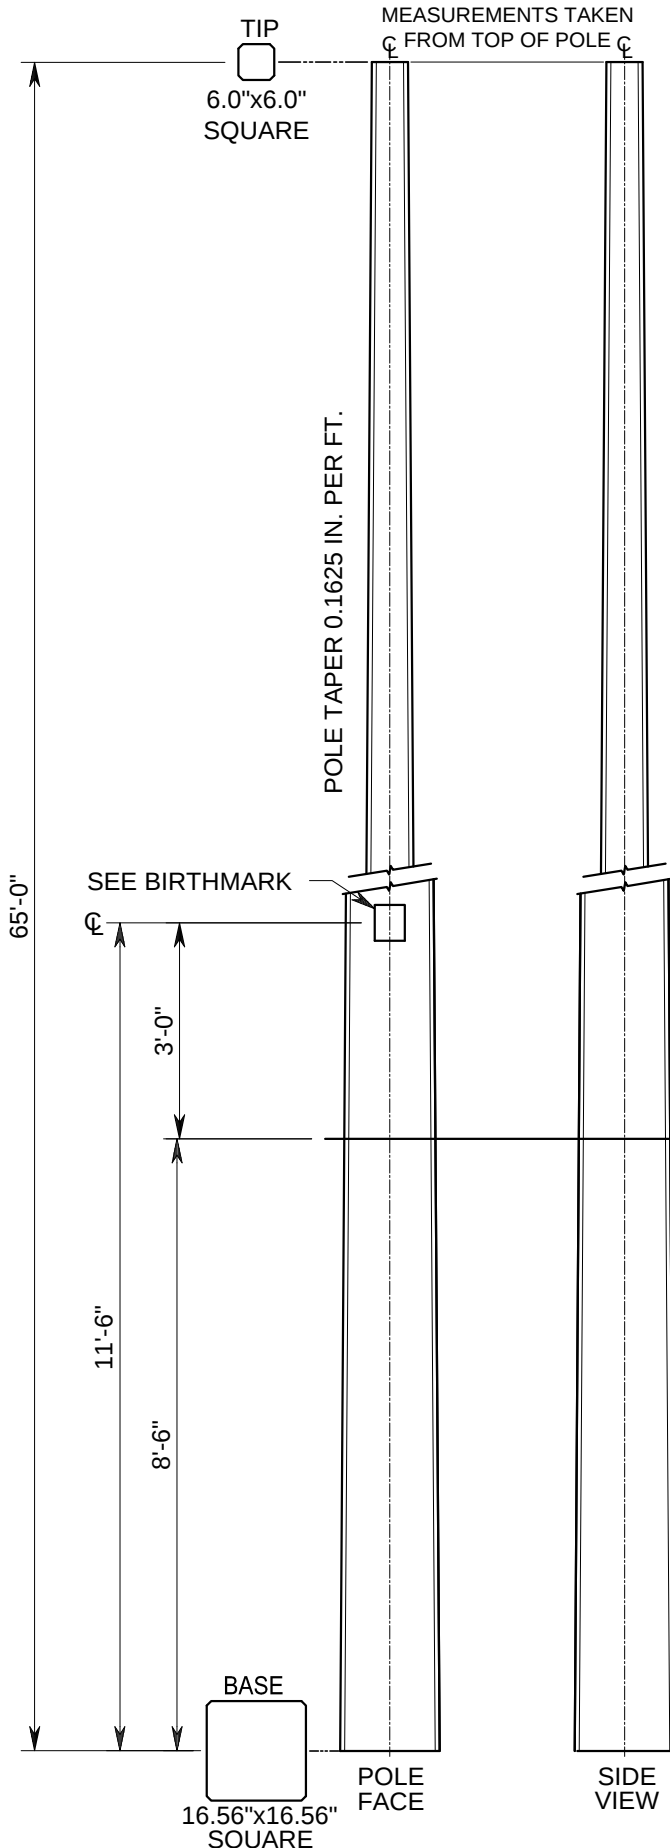

BIRTHMARK
 BIRTHMARK 11'-6" FROM
 BASE END OF POLE

CUST. LPMI 65'-III DATE

GROUND LINE
 (SEE EMBEDMENT NOTE)

EMBEDMENT NOTE:
 THE GENERAL RULE FOR POLE
 EMBEDMENT IS ~10% OF POLE LENGTH
 PLUS 2 FEET. ACTUAL DEPTH OF
 EMBEDMENT TO BE DETERMINED BY
 CUSTOMER.

DESCRIPTION: 65'-0" TYPE III SQ. UTILITY POLE (CLASS 3-C)		
TRUCK LOAD QTY:	DRWN: BD	CHKD:
WEIGHT: 9,055 LBS.	QTY:	
FINISH: SMOOTH FORM GRAY		



STOCK CODE:
CUSTOMER:



8892 Highway 159 East
Bellville, TX 77418
www.lonestarprestress.com
Tel: (713) 896-0994
Fax: (713) 896-0762

DWG. NO:	REV.
CAT. NO: 653302-4	DATE: 5/11/18
PROJECT:	

TEXAS PROFESSIONAL ENGINEERS REG. NO. F-9055.	
APPROVED BY:	DATE:

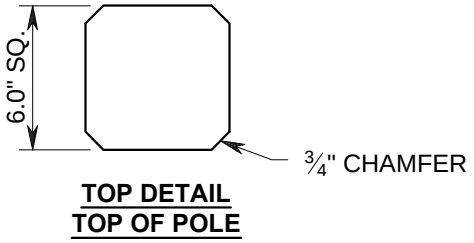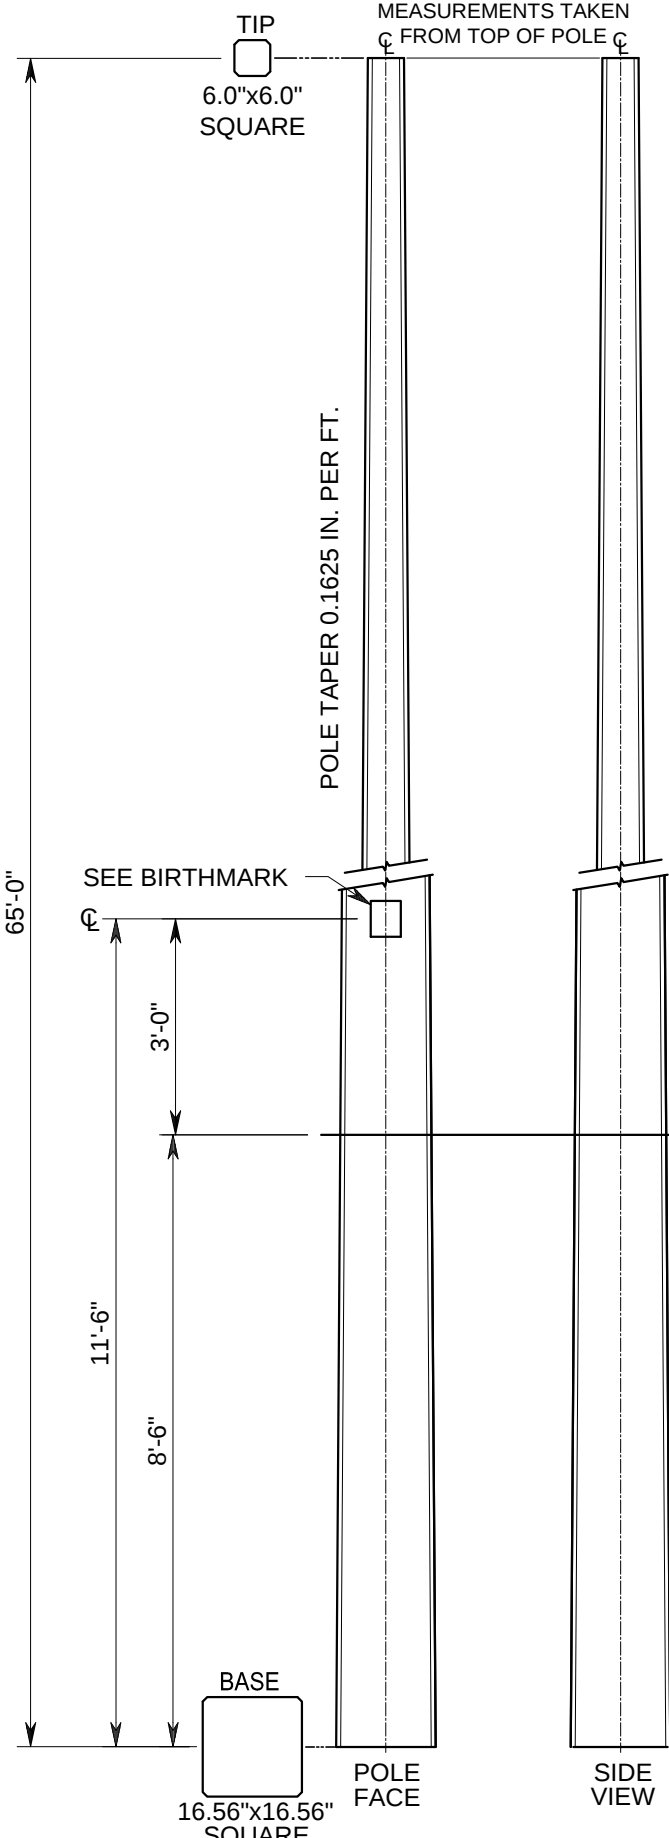

BIRTHMARK
BIRTHMARK 11'-6" FROM
BASE END OF POLE

CUST. LPMI 65'-III DATE

EMBEDMENT NOTE:
THE GENERAL RULE FOR POLE
EMBEDMENT IS ~10% OF POLE LENGTH
PLUS 2 FEET. ACTUAL DEPTH OF
EMBEDMENT TO BE DETERMINED BY
CUSTOMER.

DESCRIPTION: 65'-0" TYPE III SQ. UTILITY POLE (CLASS 2-C)		
TRUCK LOAD QTY:	DRWN: BD	CHKD:
WEIGHT: 9,055 LBS.	QTY:	
FINISH: SMOOTH FORM GRAY		



STOCK CODE:
CUSTOMER:



8892 Highway 159 East
Bellville, TX 77418
www.lonestarprestress.com
Tel: (713) 896-0994
Fax: (713) 896-0762

DWG. NO:	REV.
CAT. NO: 653302-8	DATE: 5/11/18
PROJECT:	

TEXAS PROFESSIONAL ENGINEERS REG. NO. F-9055.	
APPROVED BY:	DATE:

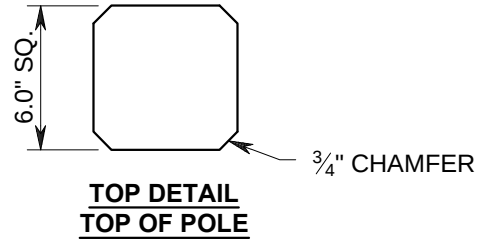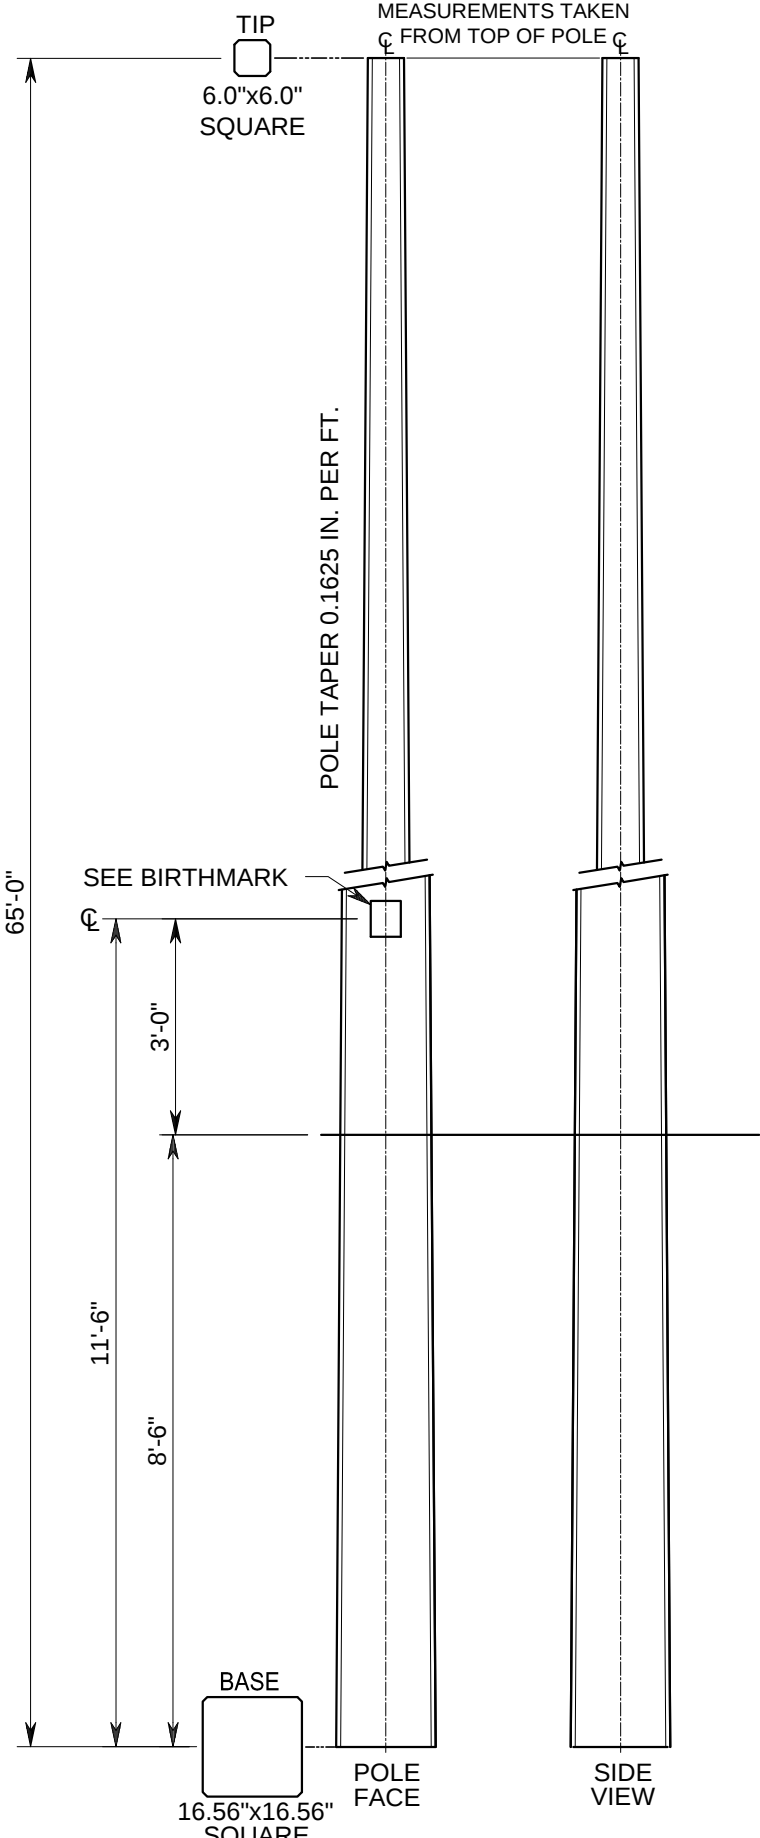

BIRTHMARK
BIRTHMARK 11'-6" FROM
BASE END OF POLE

CUST.
LPMI
65'-III
DATE



GROUND LINE
(SEE EMBEDMENT NOTE)

EMBEDMENT NOTE:
THE GENERAL RULE FOR POLE
EMBEDMENT IS ~10% OF POLE LENGTH
PLUS 2 FEET. ACTUAL DEPTH OF
EMBEDMENT TO BE DETERMINED BY
CUSTOMER.

DESCRIPTION: 65'-0" TYPE III SQ. UTILITY POLE (CLASS 1-C)		
TRUCK LOAD QTY:	DRWN: BD	CHKD:
WEIGHT: 9,151 LBS.	QTY:	
FINISH: SMOOTH FORM GRAY		

STOCK CODE:	 Lonestar Prestress Mfg., Inc.	8892 Highway 159 East Bellville, TX 77418 www.lonestarprestress.com Tel: (713) 896-0994 Fax: (713) 896-0762		DWG. NO:	REV.
CUSTOMER:		CAT. NO: 703302-4	DATE: 5/11/18	PROJECT:	

TEXAS PROFESSIONAL ENGINEERS REG. NO. F-9055.	
APPROVED BY:	DATE:

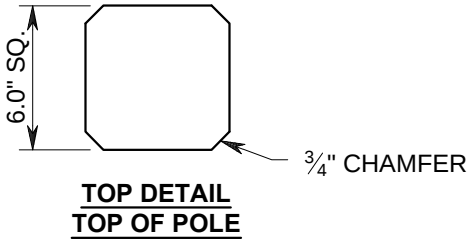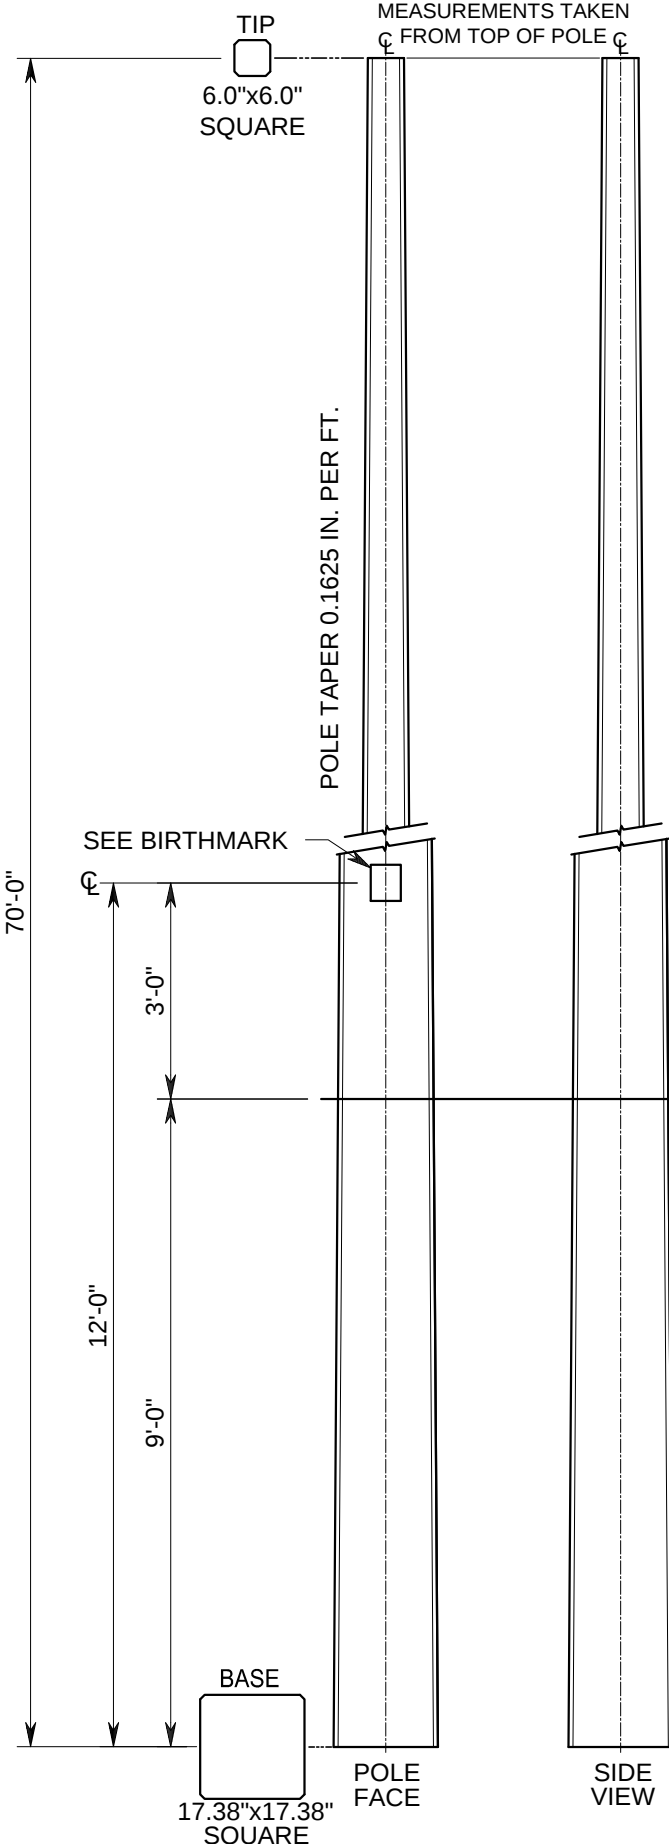

BIRTHMARK
BIRTHMARK 12'-0" FROM
BASE END OF POLE

CUST. LPMI 70'-III DATE

EMBEDMENT NOTE:
THE GENERAL RULE FOR POLE
EMBEDMENT IS ~10% OF POLE LENGTH
PLUS 2 FEET. ACTUAL DEPTH OF
EMBEDMENT TO BE DETERMINED BY
CUSTOMER.

DESCRIPTION: 70'-0" TYPE III SQ. UTILITY POLE (CLASS 5-C)		
TRUCK LOAD QTY:	DRWN: BD	CHKD:
WEIGHT: 10,514 LBS.	QTY:	
FINISH: SMOOTH FORM GRAY		



STOCK CODE:
CUSTOMER:



8892 Highway 159 East
 Bellville, TX 77418
 www.lonestarprestress.com
 Tel: (713) 896-0994
 Fax: (713) 896-0762

DWG. NO:	REV.
CAT. NO: 703302-4	DATE: 5/11/18
PROJECT:	

TEXAS PROFESSIONAL ENGINEERS REG. NO. F-9055.	
APPROVED BY:	DATE:

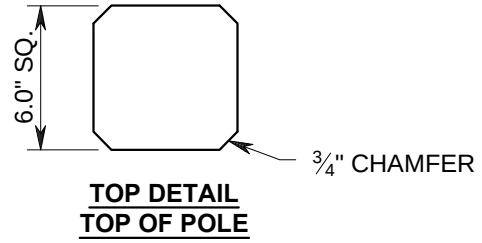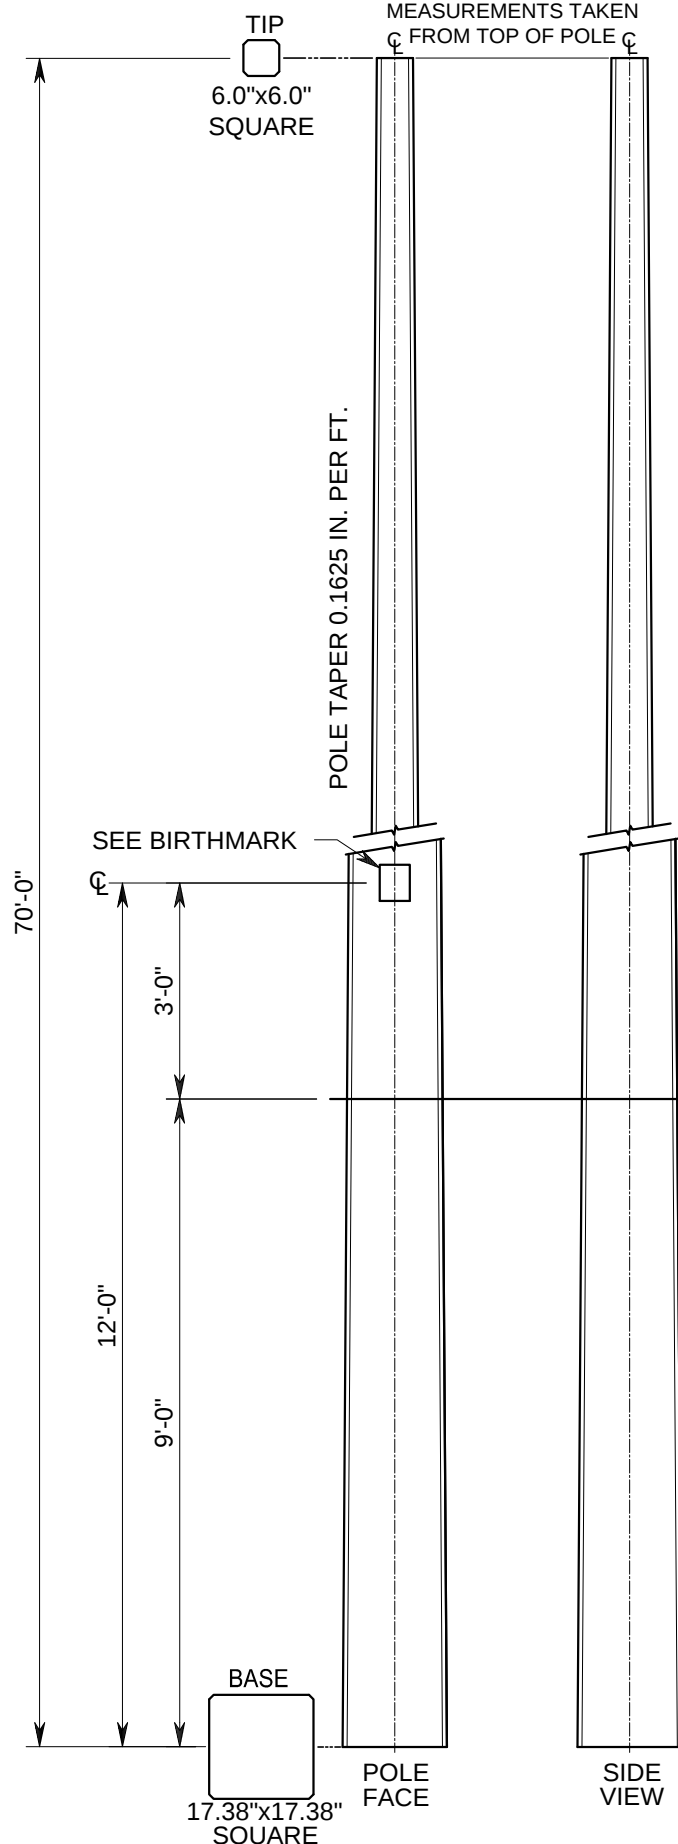

BIRTHMARK
 BIRTHMARK 12'-0" FROM
 BASE END OF POLE

CUST. LPMI 70'-III DATE

EMBEDMENT NOTE:
 THE GENERAL RULE FOR POLE
 EMBEDMENT IS ~10% OF POLE LENGTH
 PLUS 2 FEET. ACTUAL DEPTH OF
 EMBEDMENT TO BE DETERMINED BY
 CUSTOMER.

DESCRIPTION: 70'-0" TYPE III SQ. UTILITY POLE (CLASS 4-C)		
TRUCK LOAD QTY:	DRWN: BD	CHKD:
WEIGHT: 10,514 LBS.	QTY:	
FINISH: SMOOTH FORM GRAY		



STOCK CODE:
CUSTOMER:



8892 Highway 159 East
Bellville, TX 77418
www.lonestarprestress.com
Tel: (713) 896-0994
Fax: (713) 896-0762

DWG. NO:	REV.
CAT. NO: 703302-4	DATE: 5/11/18
PROJECT:	

TEXAS PROFESSIONAL ENGINEERS REG. NO. F-9055.	
APPROVED BY:	DATE:

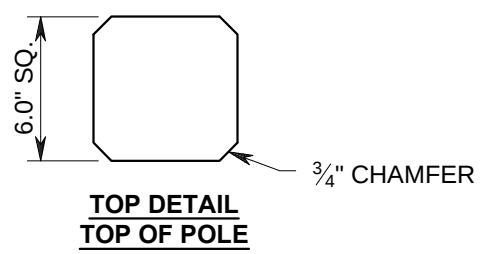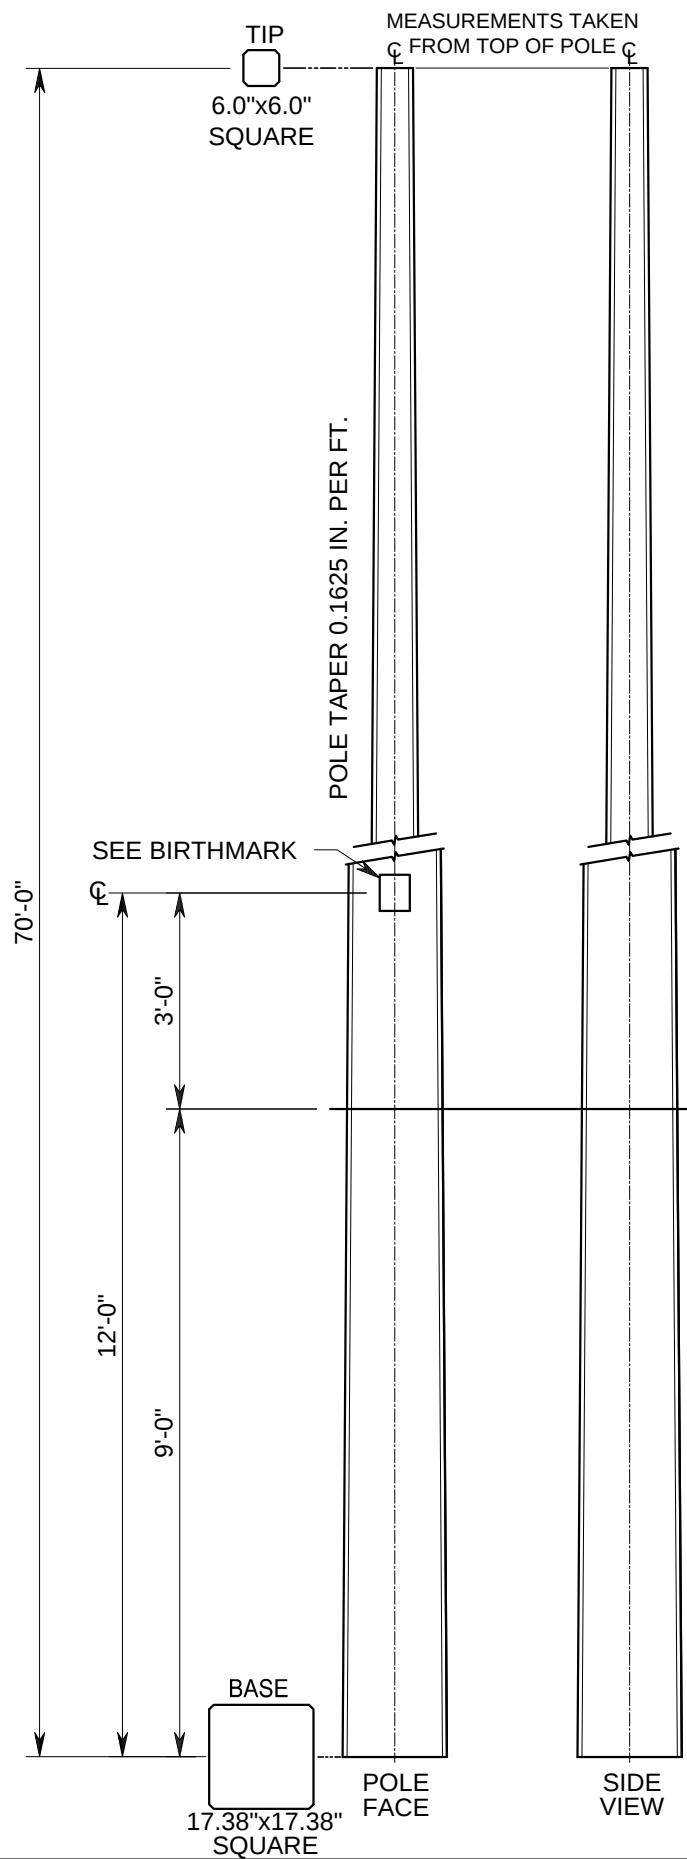

BIRTHMARK
BIRTHMARK 12'-0" FROM
BASE END OF POLE

CUST. LPMI 70'-III DATE

EMBEDMENT NOTE:
THE GENERAL RULE FOR POLE
EMBEDMENT IS ~10% OF POLE LENGTH
PLUS 2 FEET. ACTUAL DEPTH OF
EMBEDMENT TO BE DETERMINED BY
CUSTOMER.

DESCRIPTION: 70'-0" TYPE III SQ. UTILITY POLE (CLASS 3-C)		
TRUCK LOAD QTY:	DRWN: BD	CHKD:
WEIGHT: 10,514 LBS.	QTY:	
FINISH: SMOOTH FORM GRAY		



STOCK CODE:
CUSTOMER:



8892 Highway 159 East
Bellville, TX 77418
www.lonestarprestress.com
Tel: (713) 896-0994
Fax: (713) 896-0762

DWG. NO:	REV.
CAT. NO: 703302-4	DATE: 5/11/18
PROJECT:	

TEXAS PROFESSIONAL ENGINEERS REG. NO. F-9055.	
APPROVED BY:	DATE:

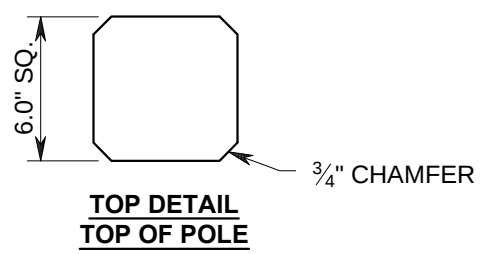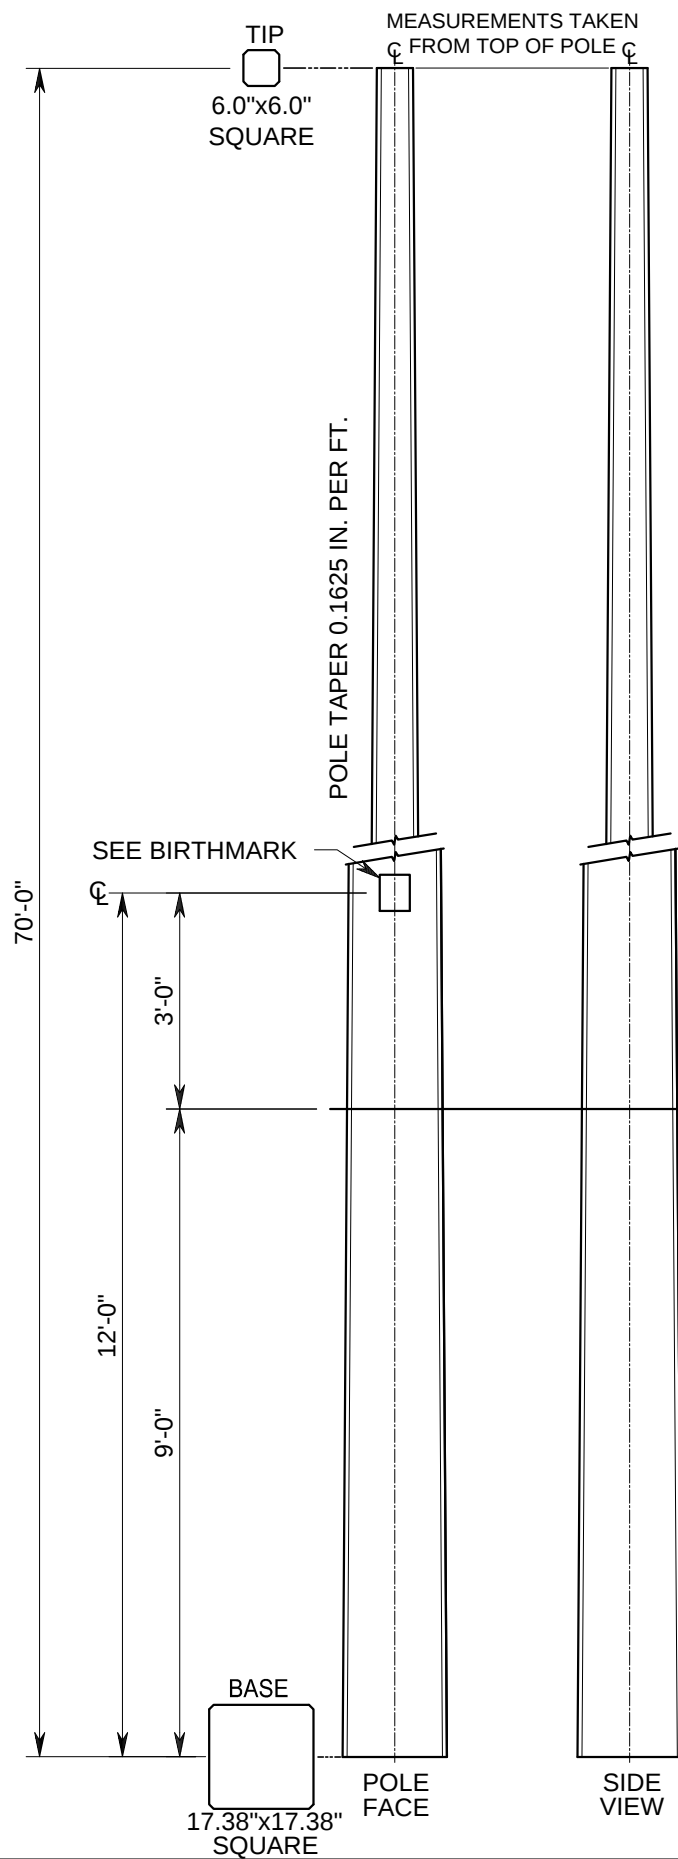

BIRTHMARK
BIRTHMARK 12'-0" FROM
BASE END OF POLE

CUST. LPMI 70'-III DATE

EMBEDMENT NOTE:
THE GENERAL RULE FOR POLE
EMBEDMENT IS ~10% OF POLE LENGTH
PLUS 2 FEET. ACTUAL DEPTH OF
EMBEDMENT TO BE DETERMINED BY
CUSTOMER.

DESCRIPTION: 70'-0" TYPE III SQ. UTILITY POLE (CLASS 2-C)		
TRUCK LOAD QTY:	DRWN: BD	CHKD:
WEIGHT: 10,514 LBS.	QTY:	
FINISH: SMOOTH FORM GRAY		



STOCK CODE:
CUSTOMER:



8892 Highway 159 East
Bellville, TX 77418
www.lonestarprestress.com
Tel: (713) 896-0994
Fax: (713) 896-0762

DWG. NO:	REV.
CAT. NO: 703302-8	DATE: 5/11/18
PROJECT:	

TEXAS PROFESSIONAL ENGINEERS REG. NO. F-9055.	
APPROVED BY:	DATE:

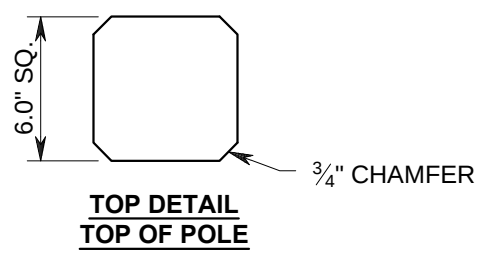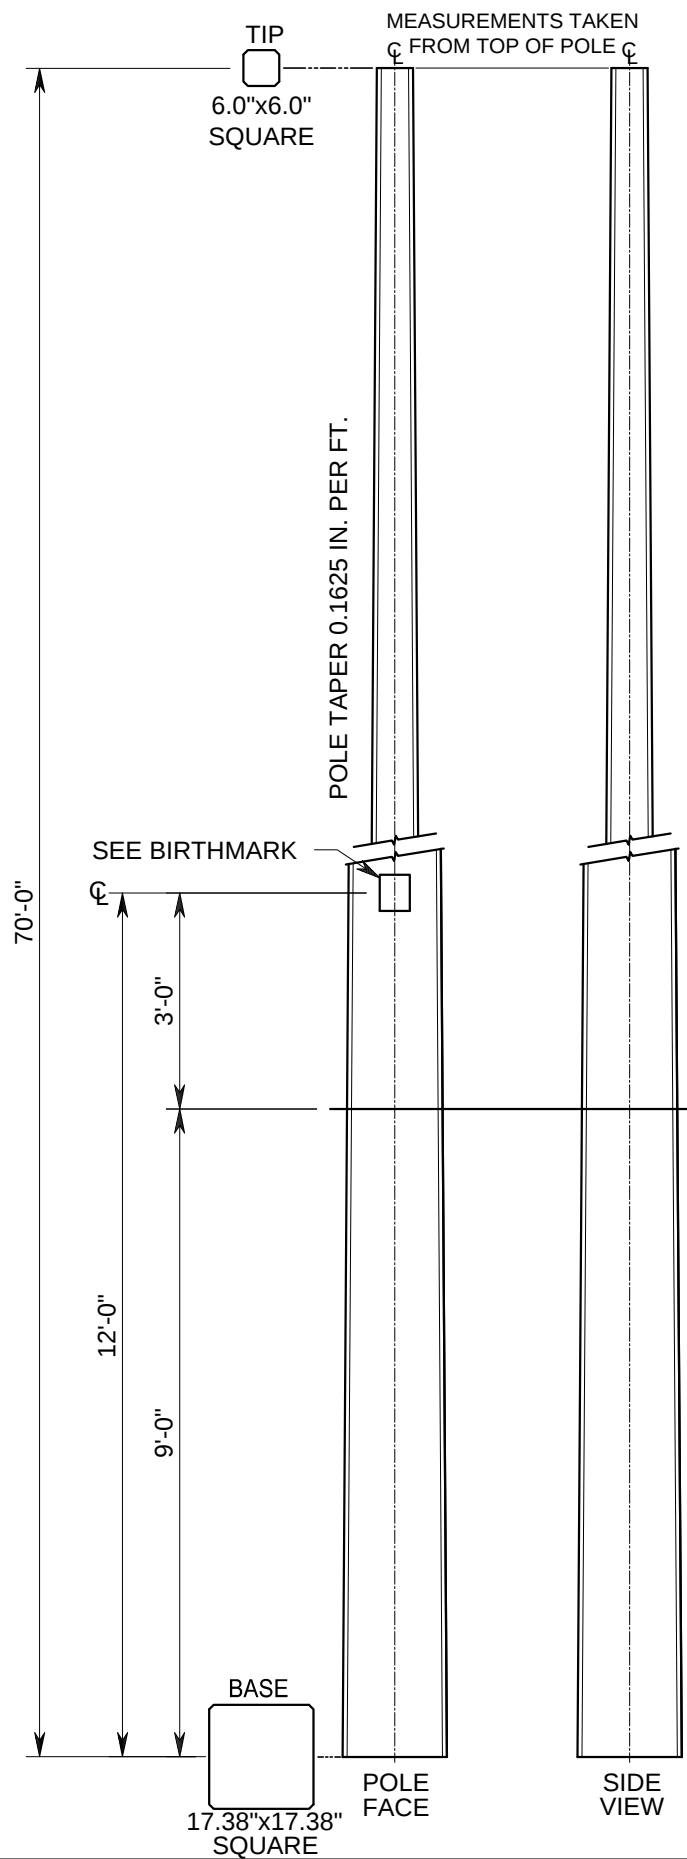

BIRTHMARK
BIRTHMARK 12'-0" FROM
BASE END OF POLE

CUST.
LPMI
70'-III
DATE

GROUND LINE
(SEE EMBEDMENT NOTE)

EMBEDMENT NOTE:
THE GENERAL RULE FOR POLE
EMBEDMENT IS ~10% OF POLE LENGTH
PLUS 2 FEET. ACTUAL DEPTH OF
EMBEDMENT TO BE DETERMINED BY
CUSTOMER.

DESCRIPTION: 70'-0" TYPE III SQ. UTILITY POLE (CLASS 1-C)		
TRUCK LOAD QTY:	DRWN: BD	CHKD:
WEIGHT: 10,617 LBS.	QTY:	
FINISH: SMOOTH FORM GRAY		