
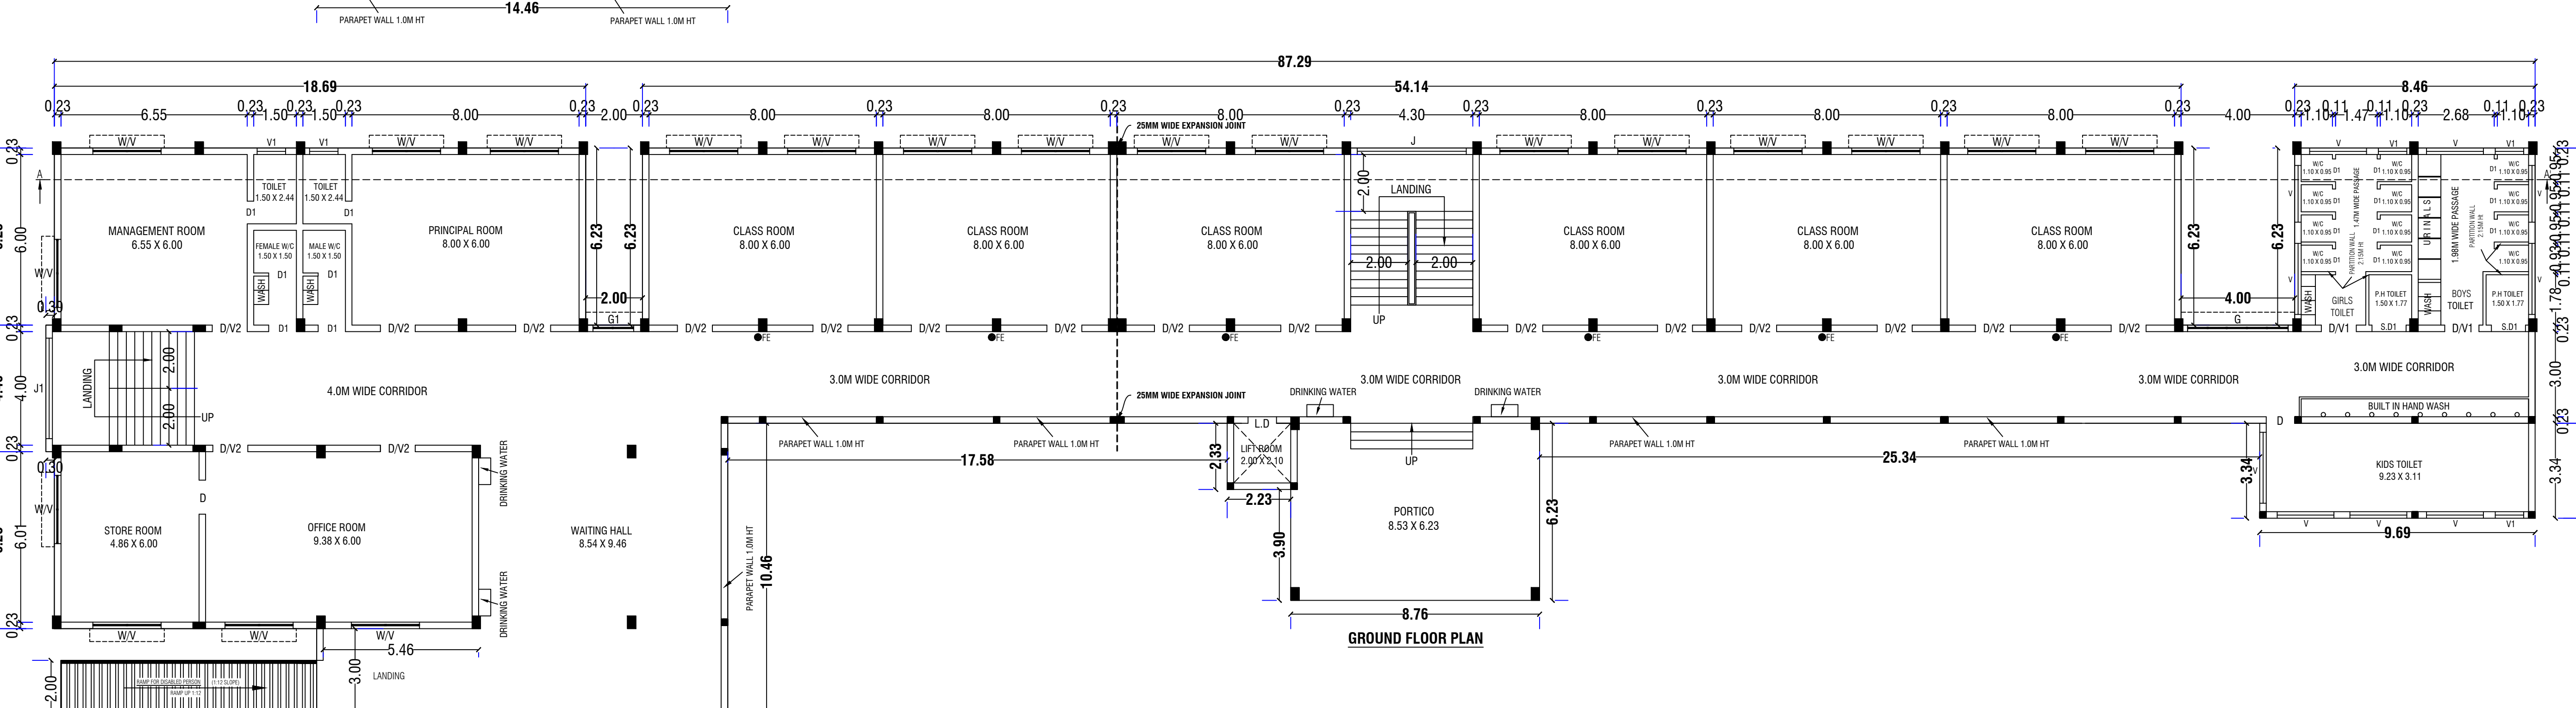
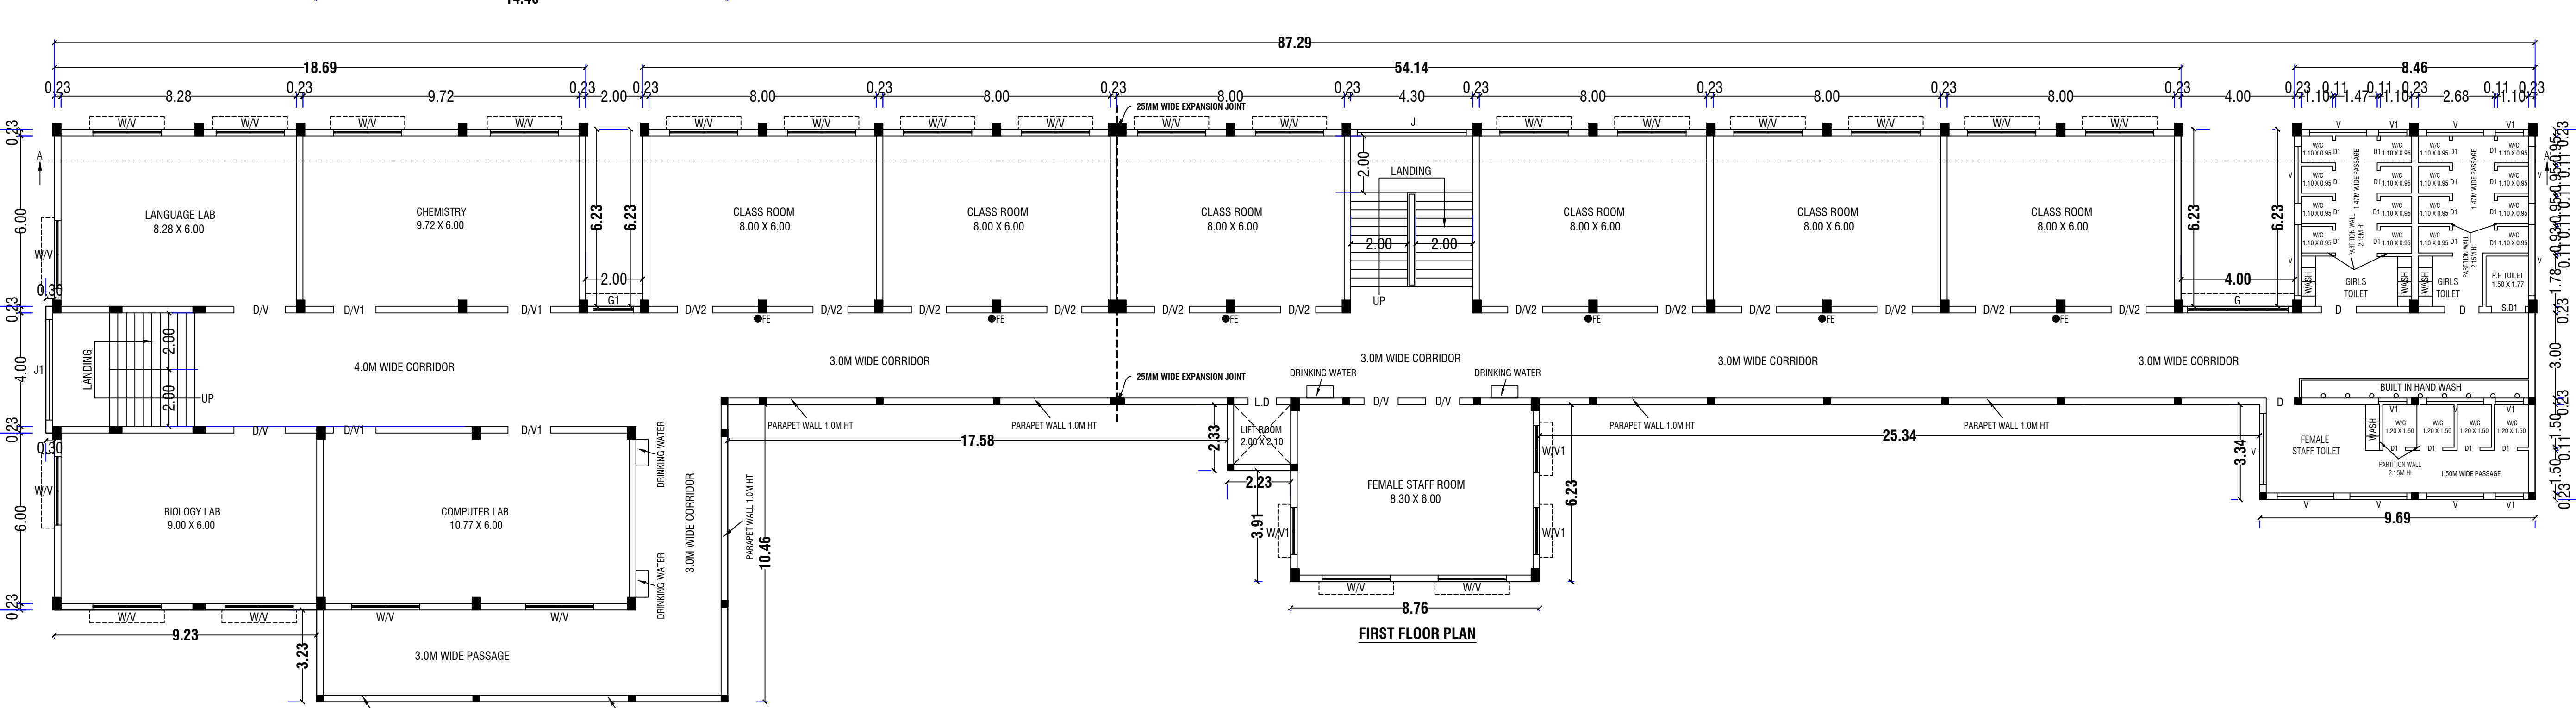
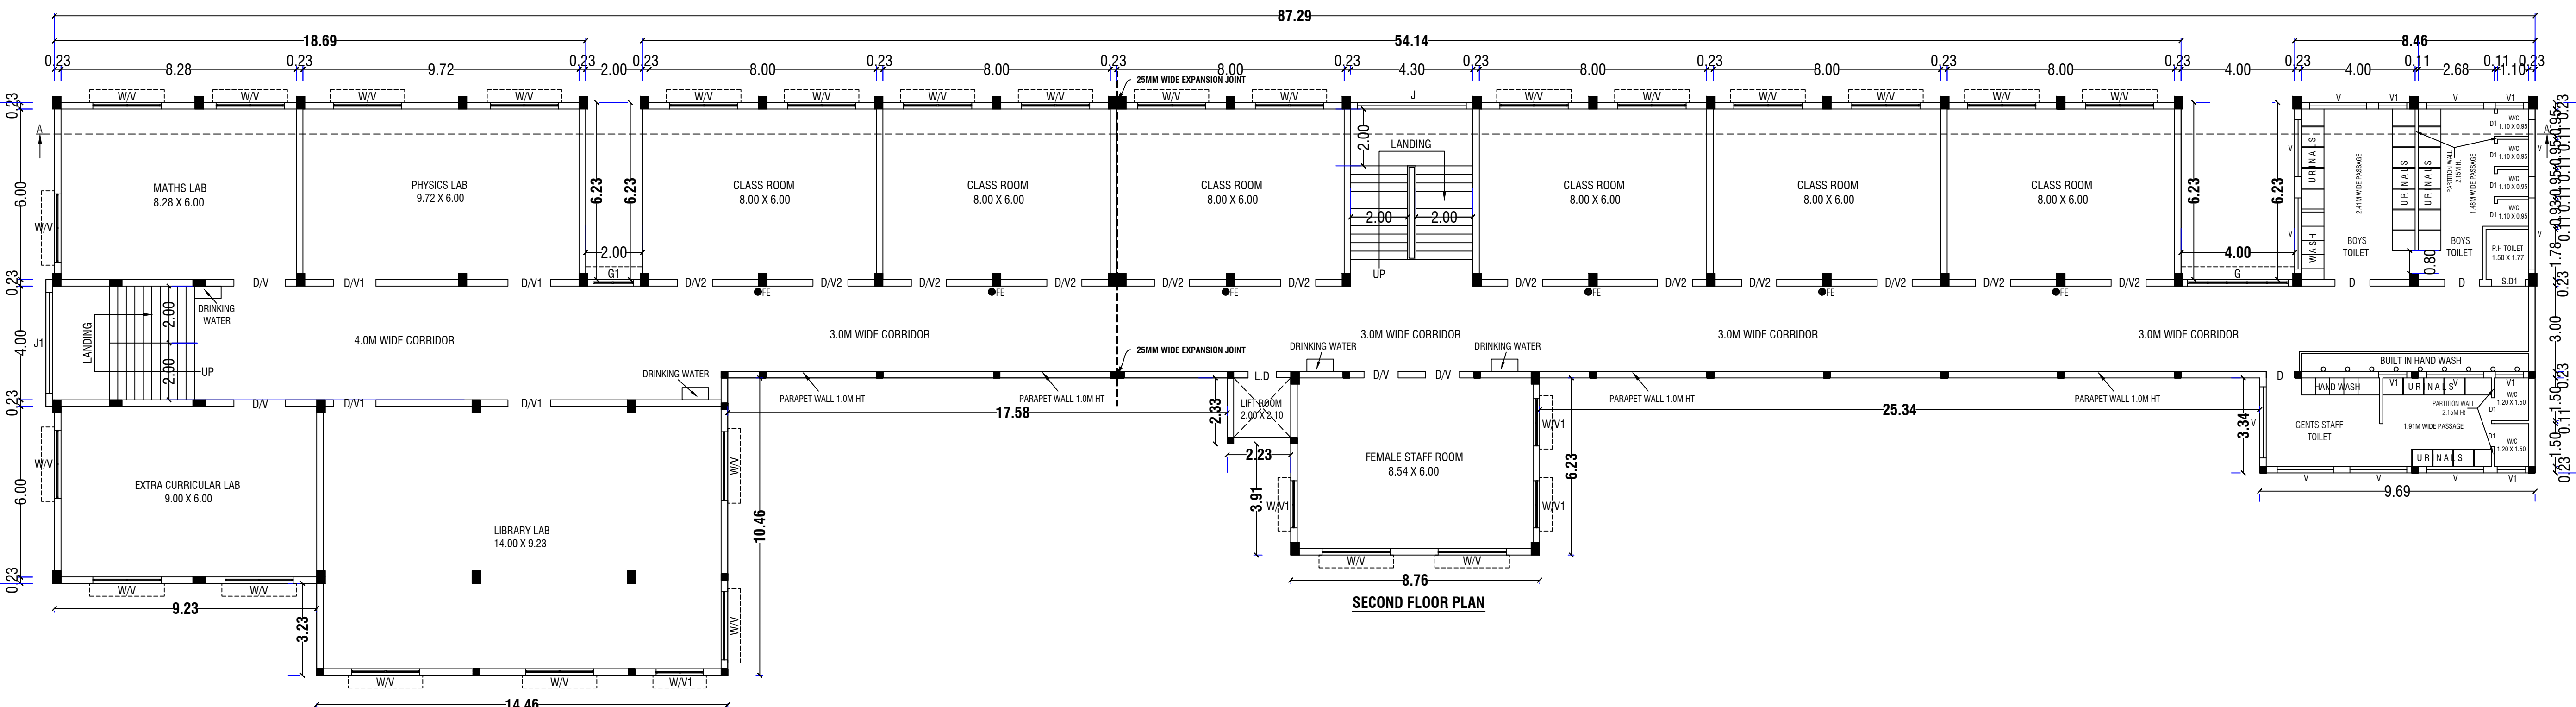
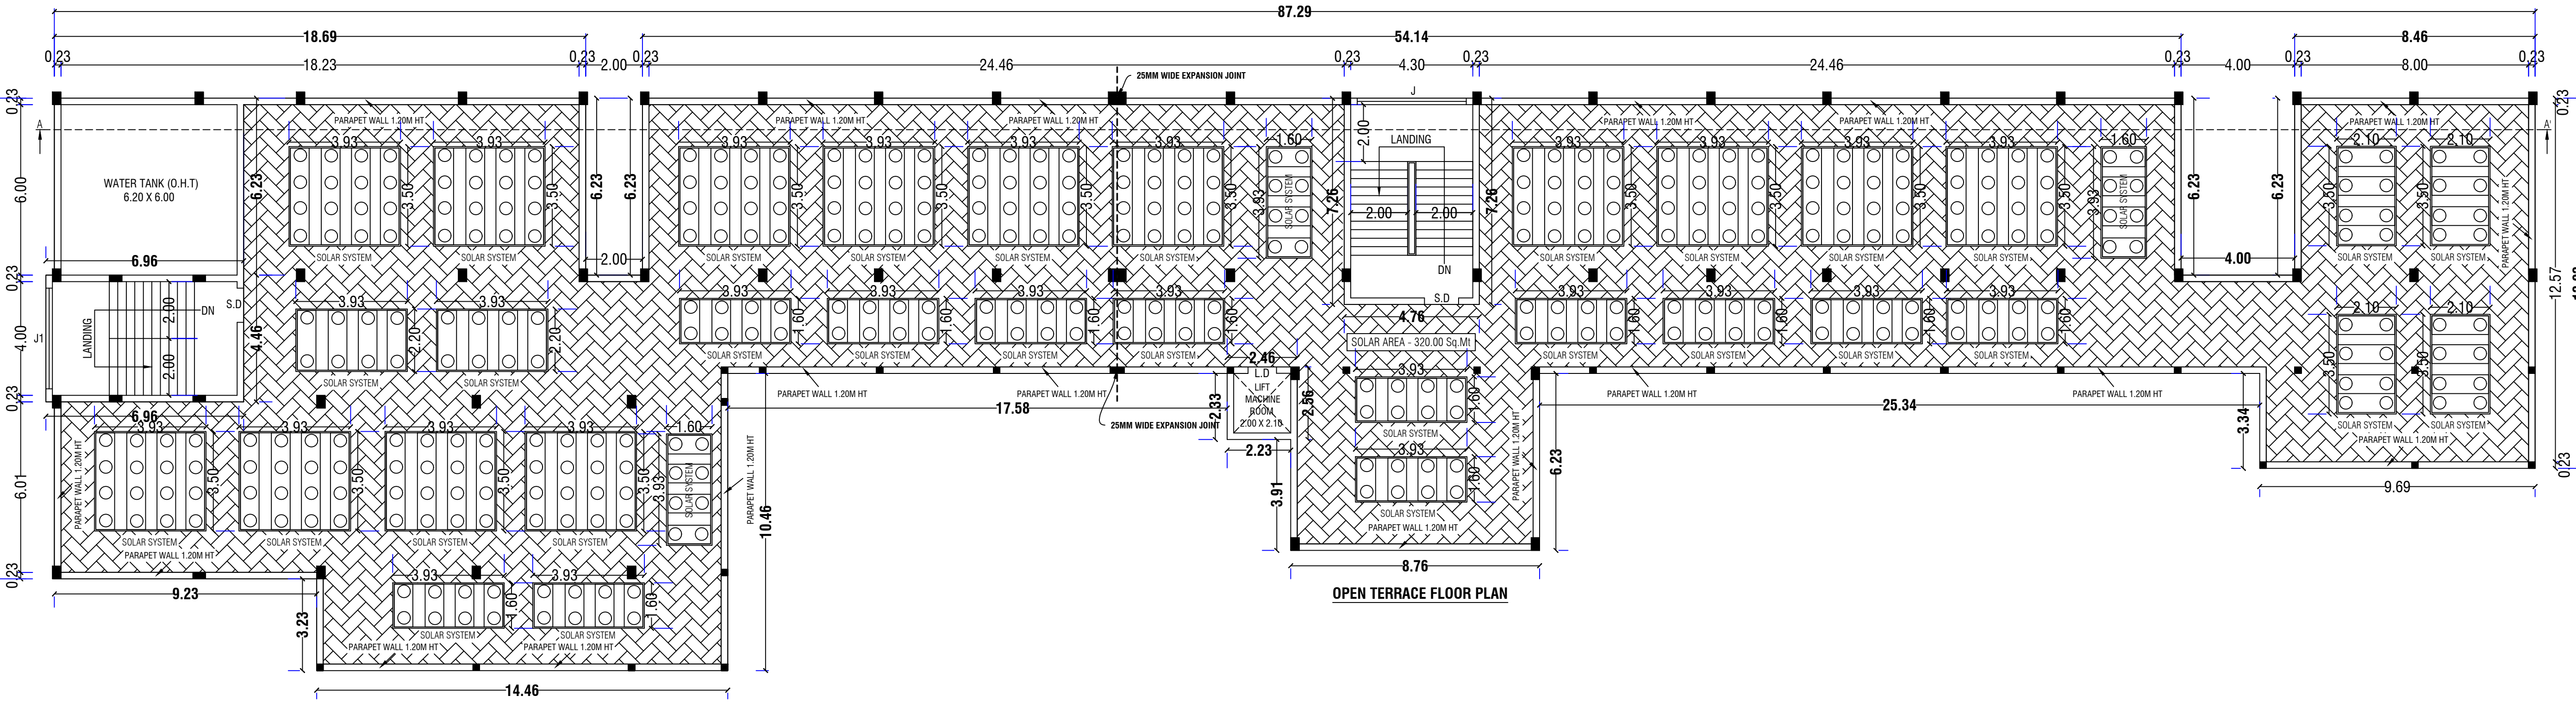


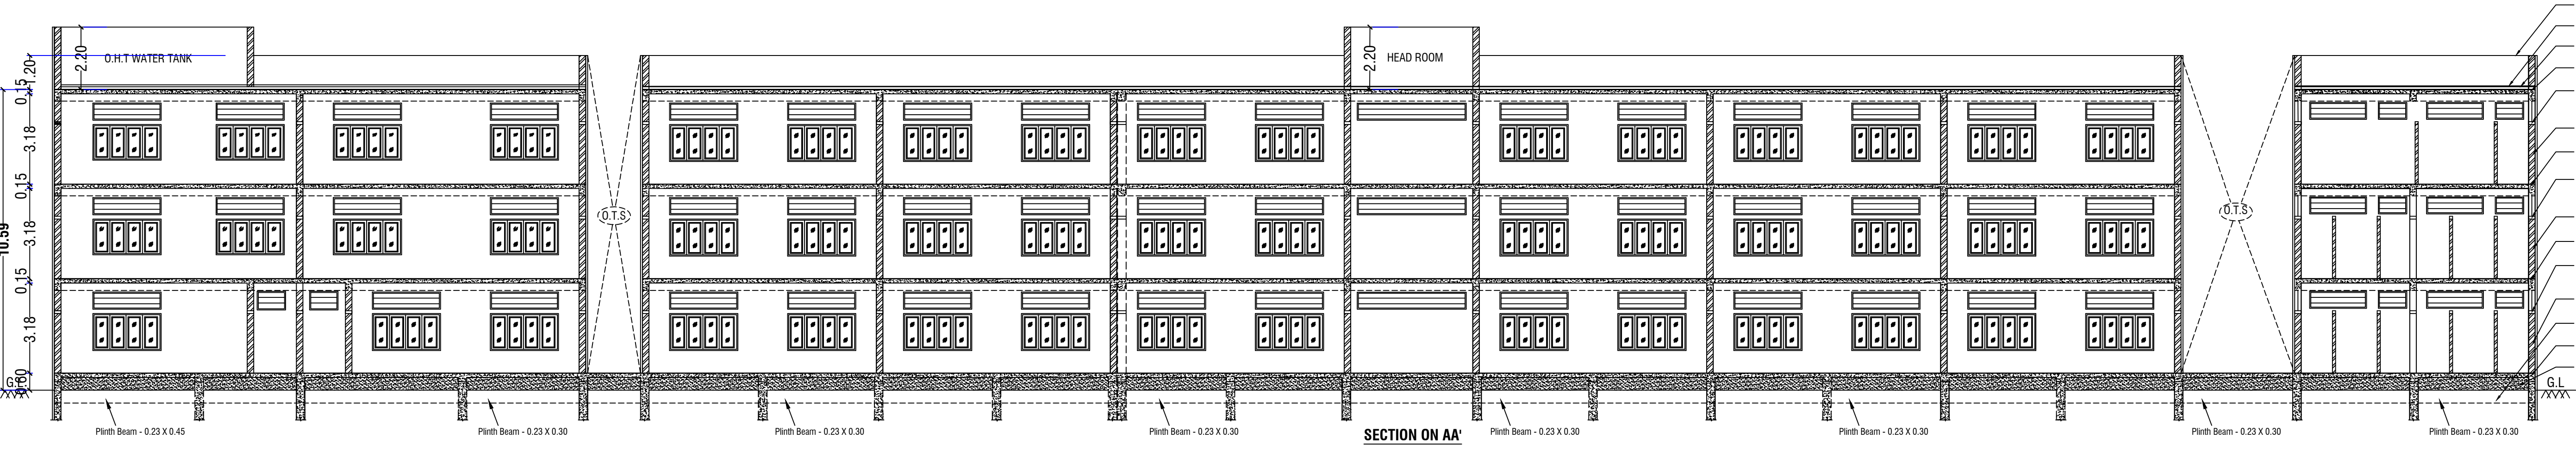

- Parapet Wall 1.20M Height
- Pressed Tiles in CM 1:3
- RCC Roof slab with CC 1:1.5:3 mix
- Lintel Beam & sunshade in R.C.C. 1:1.5:3 Mix
- Brickwork in CM 1:6 mix
- RCC Roof slab with CC 1:1.5:3 mix
- Lintel Beam & sunshade in R.C.C. 1:1.5:3 Mix
- Brickwork in CM 1:6 mix
- RCC Roof slab with CC 1:1.5:3 mix
- Lintel Beam & sunshade in R.C.C. 1:1.5:3 Mix
- Brickwork in CM 1:6 mix
- Plinth Beam in C.C. 1:1.5:3
- R.C.C Column in C.C. 1:1.5:3
- Sand Filling