

 NOT PART OF SCOPE OF WORK


LAC BUILDING O2

LOCATION:

CHECKED BY: --

No.



NO.	DATE:	REVISIONS

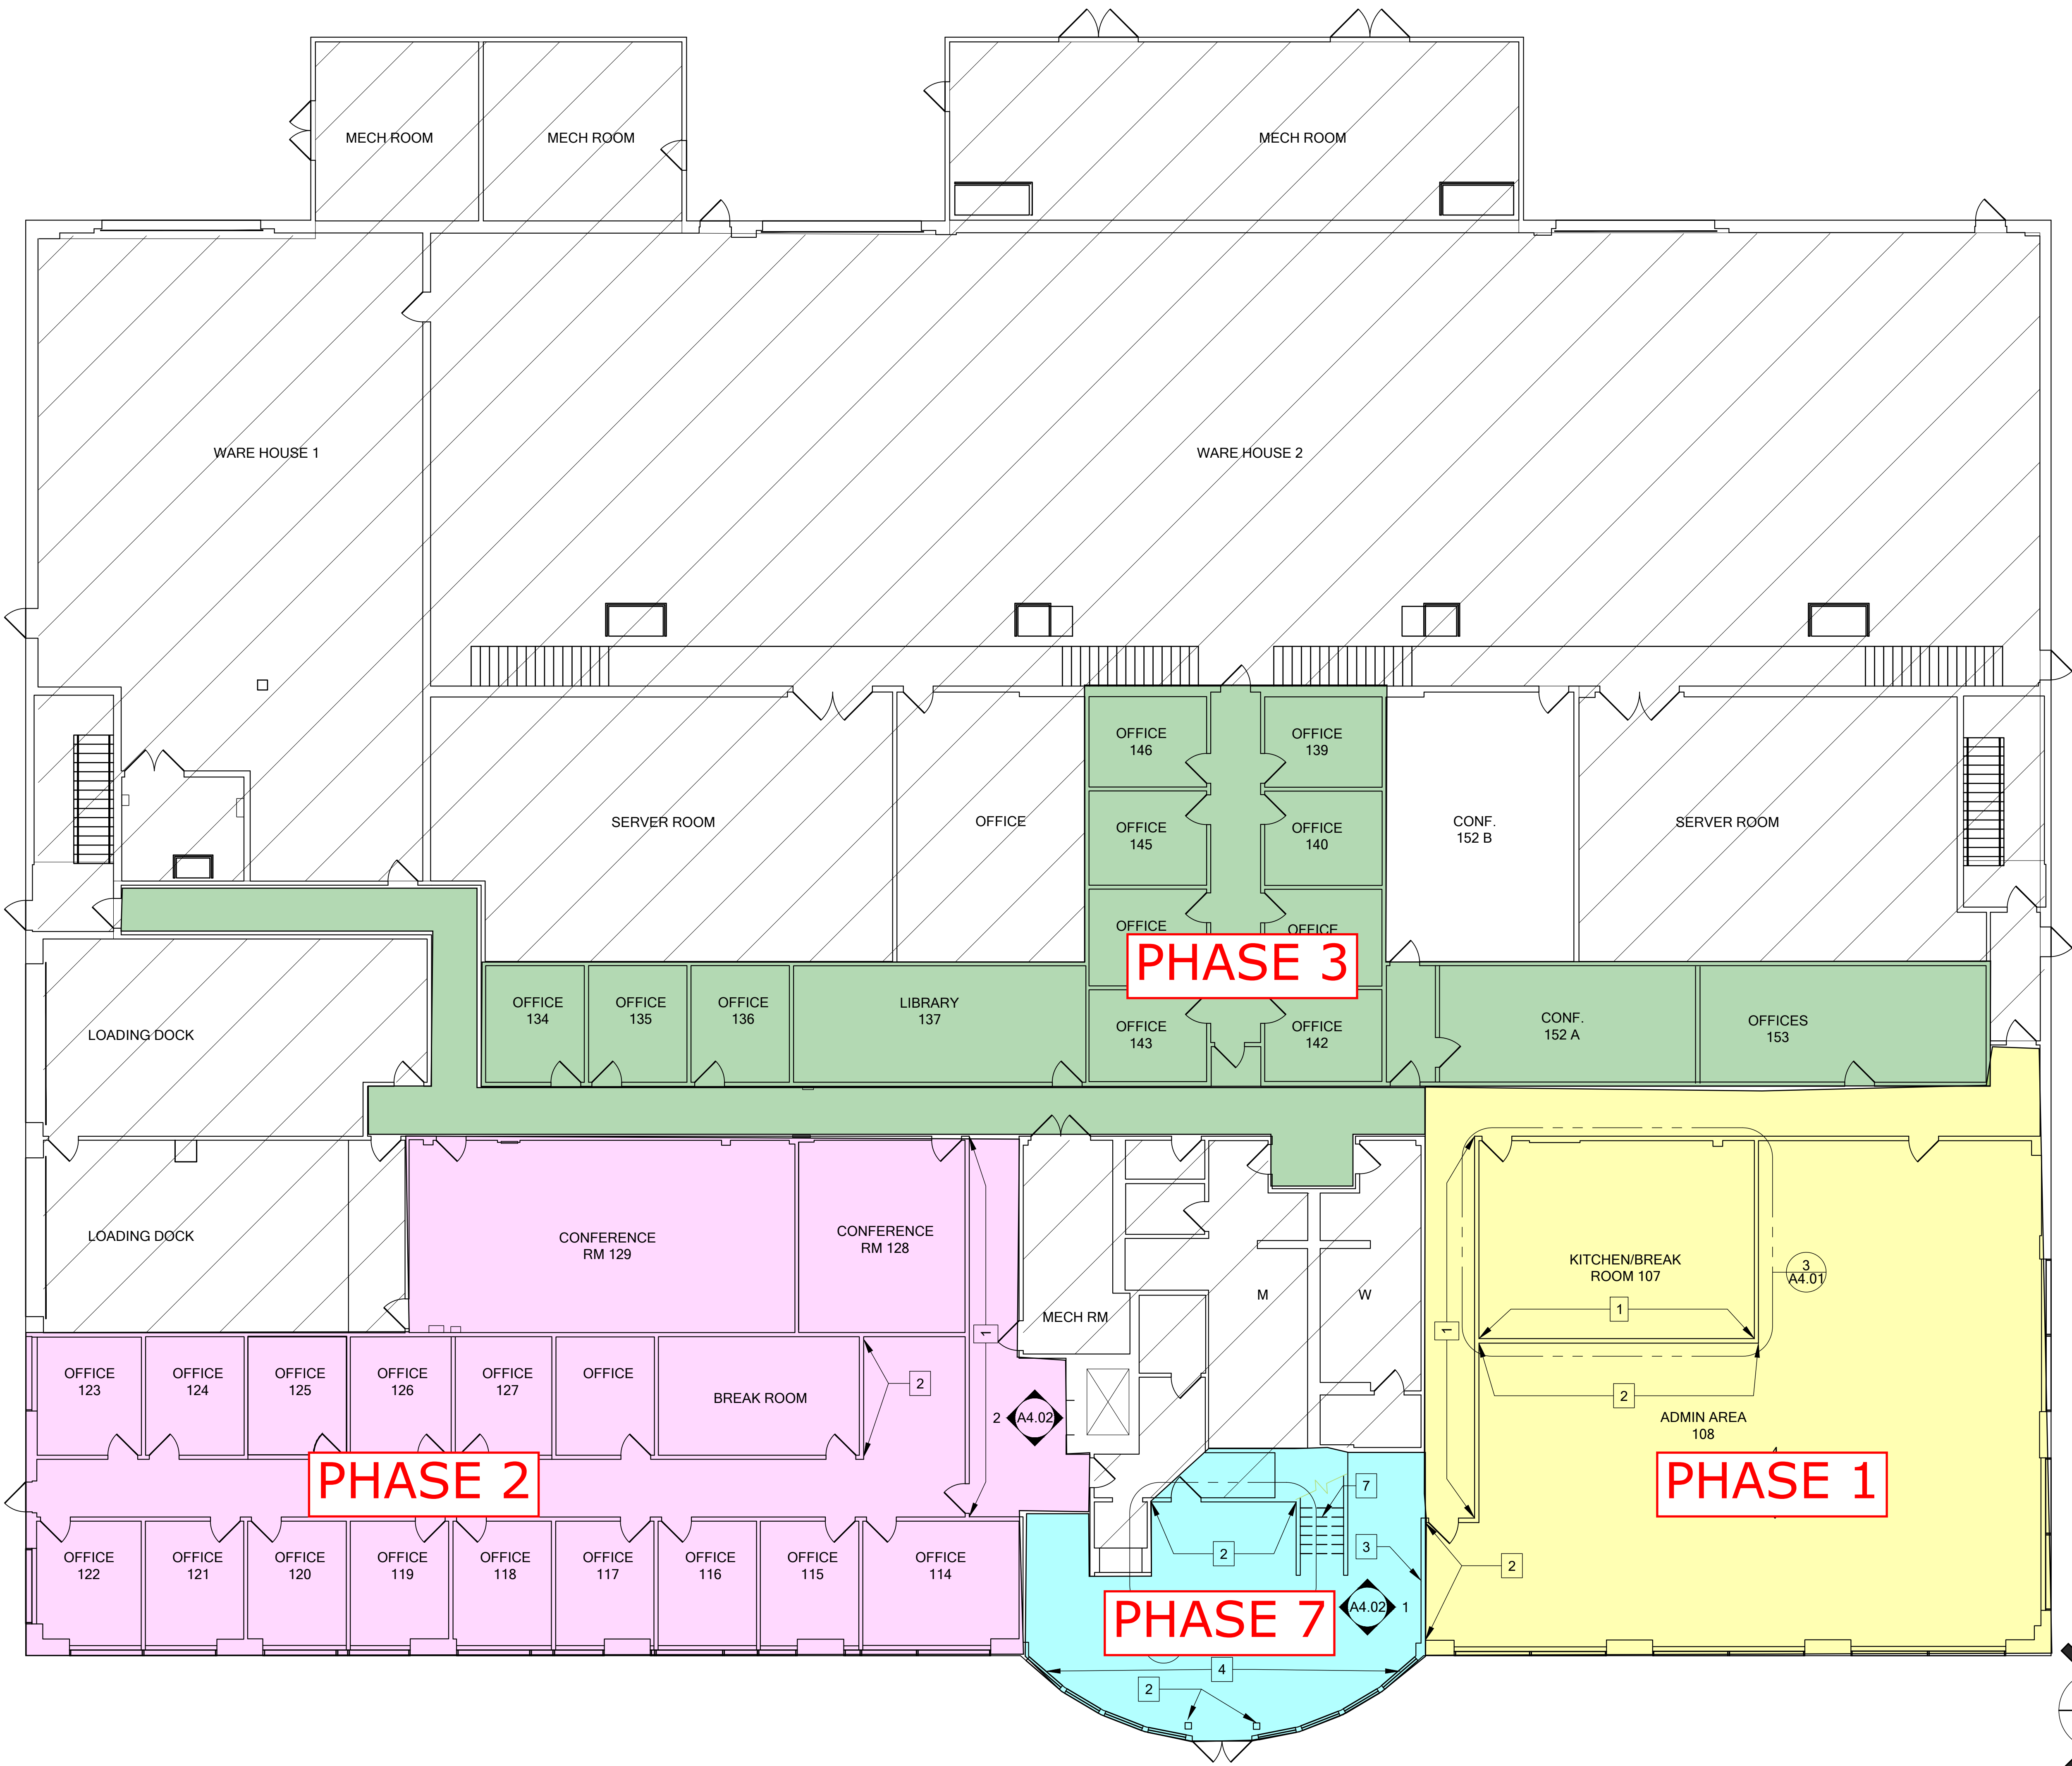

KEYNOTES	
1.	LOCATION OF NEW WALL WRAP GRAPHIC.
2.	NEW WALL ACCENT COLOR.
3.	LOCATION OF NEW DIGITAL SIGNAGE.
4.	NEW WINDOW GRAPHICS.
5.	(NOT USED IN PLAN)
6.	(NOT USED IN PLAN)
7.	NEW WOOD TREADS AND PAINTED STAIR RISERS

LEGEND	
	NOT PART OF SCOPE OF WORK
	LIMIT OF SLATE FLOORING FINISH
	INTERIOR ELEVATION REFERENCE
	ELEVATION NUMBER
	SHEET NUMBER


REVISIONS	
NO.	DATE

  

BUILDING O2 REFRESH PROJECT	
LAC BUILDING O2	
LOCATION:	



DATE:	02/26/2025
DRAWN BY:	--
CHECKED BY:	--



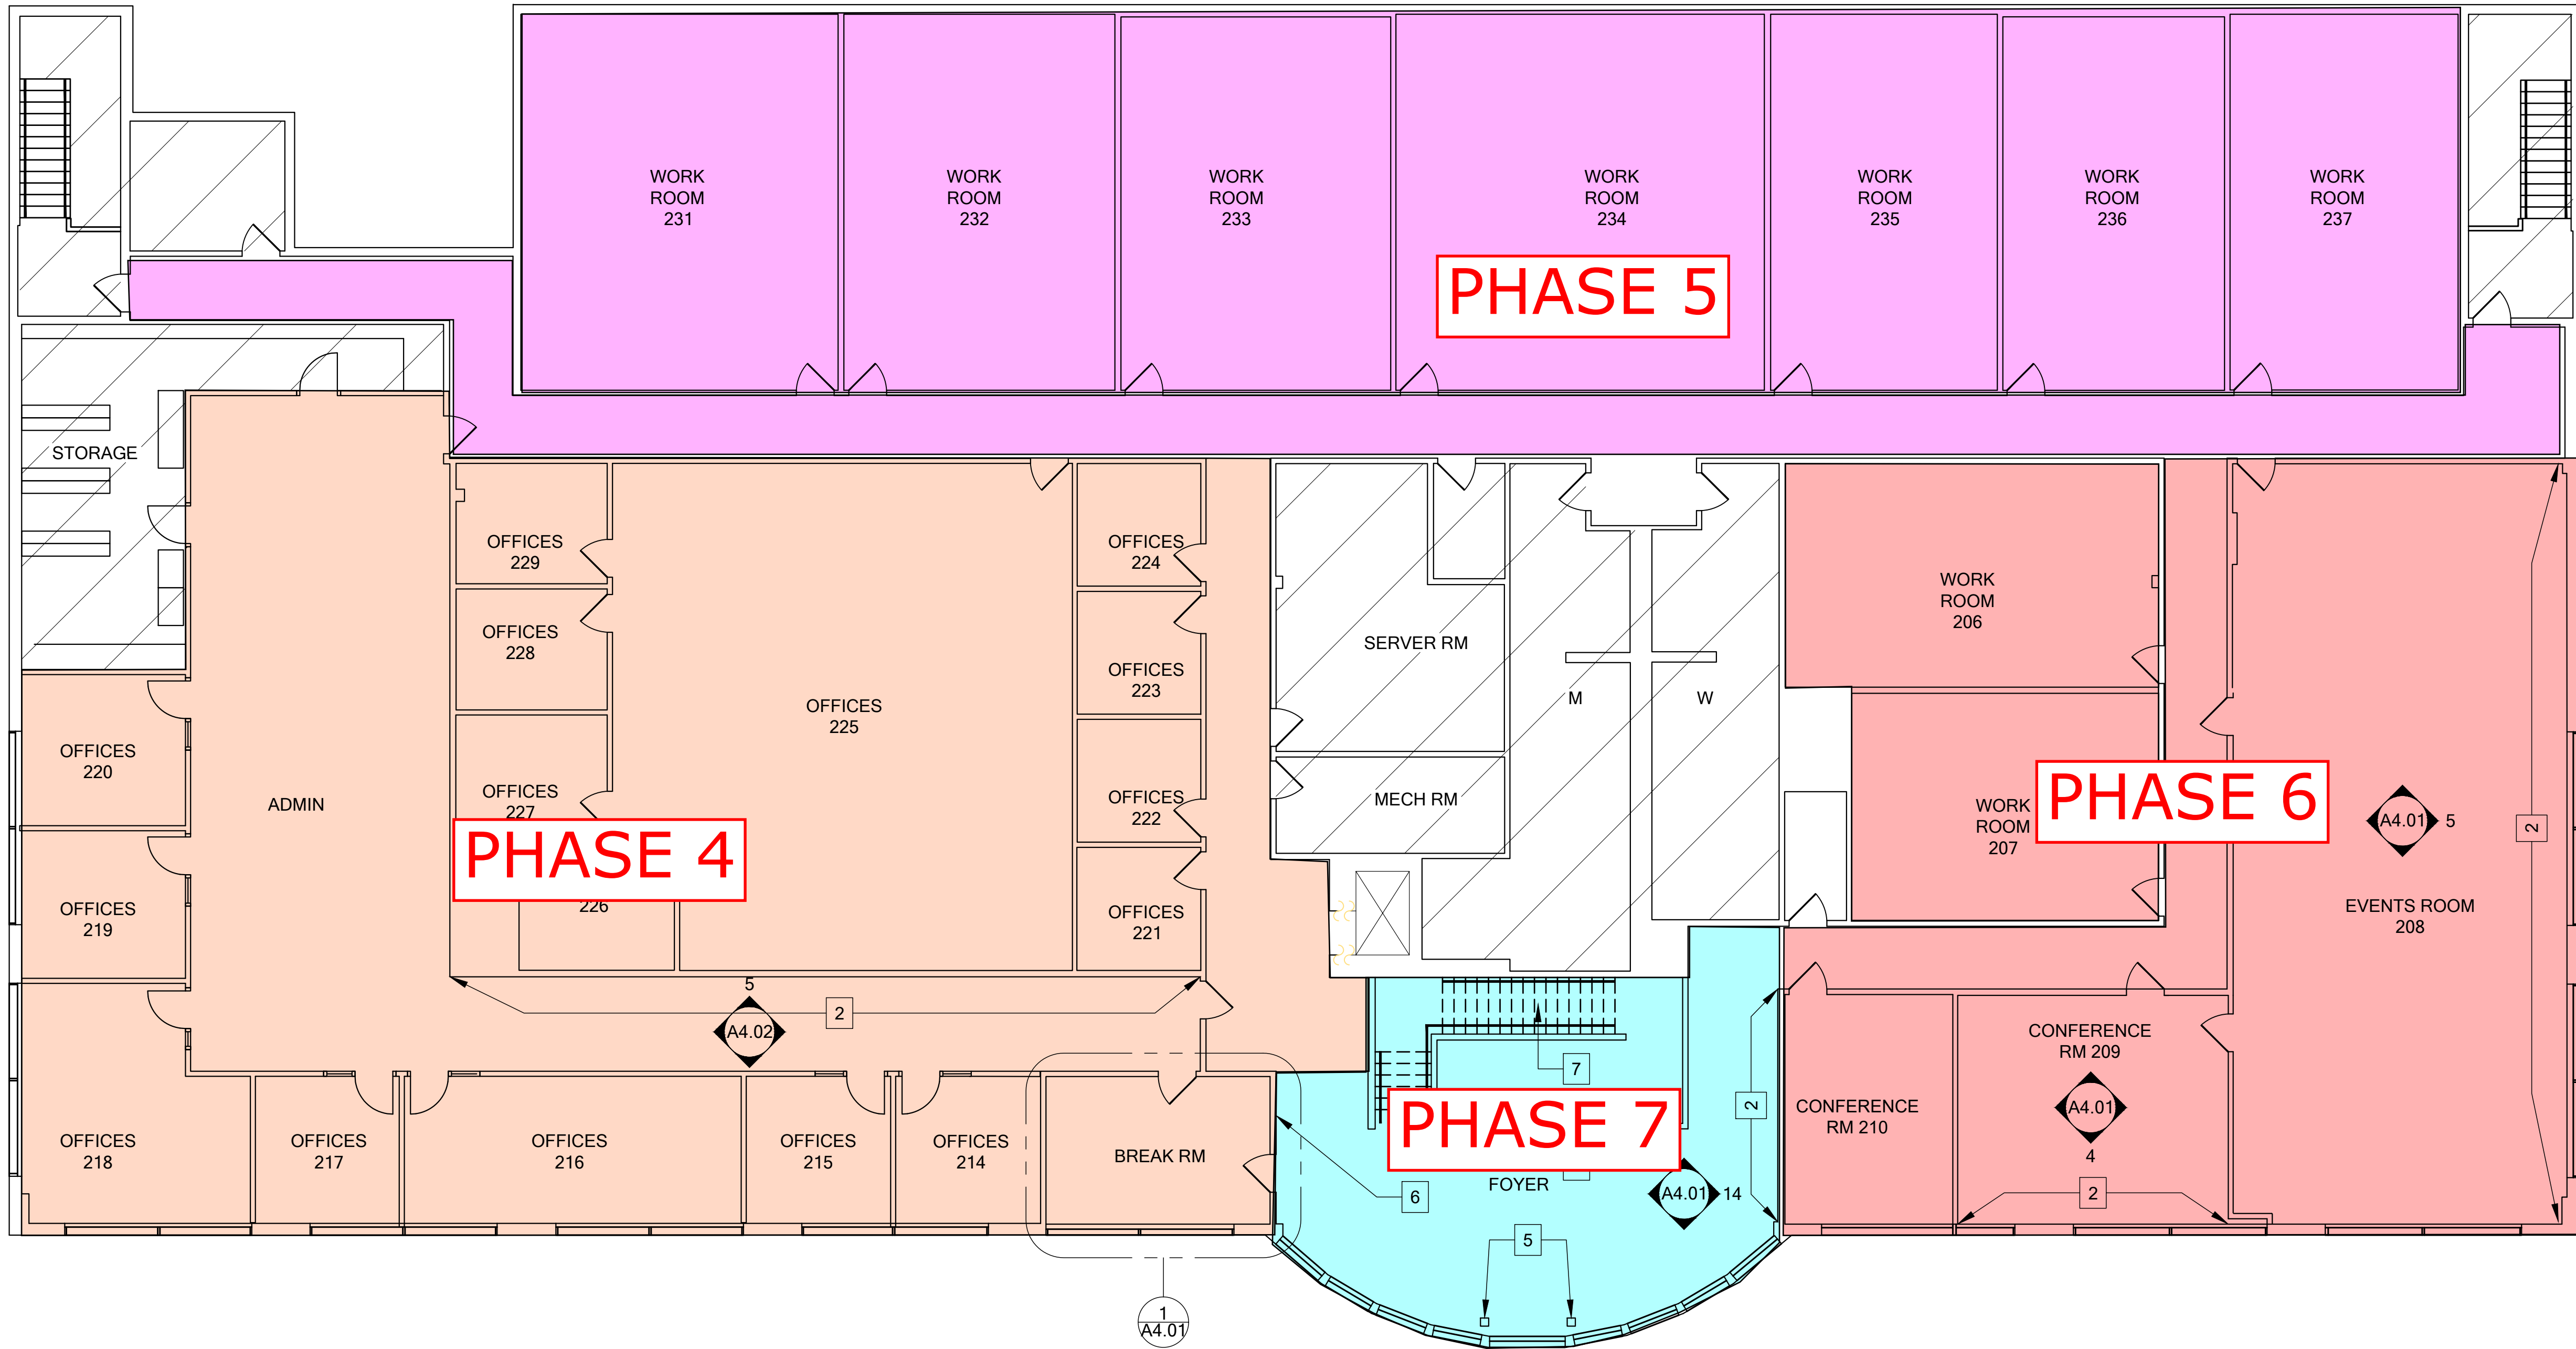

KEYNOTES	
1.	LOCATION OF NEW WALL WRAP GRAPHIC.
2.	NEW WALL ACCENT COLOR.
3.	NEW LIGHT FIXTURE, TBD.
4.	(NOT USED IN PLAN).
5.	ACCENT COLOR FOR COLUMNS.
6.	NEW DIRECTORY SIGN
7.	NEW WOOD TREADS AND PAINTED STAIR RISERS

REVISIONS	
NO.	DATE

  

BUILDING O2 REFRESH PROJECT

LAC BUILDING O2


LEGEND

NOT PART OF SCOPE OF WORK

INTERIOR ELEVATION REFERENCE

ELEVATION NUMBER

SHEET NUMBER

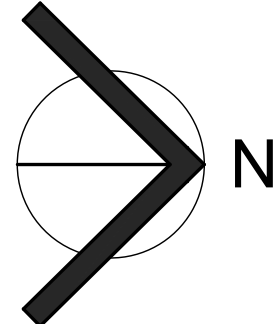

NEW SECOND LEVEL PLAN
SCALE: 1/8" = 1'-0"