



SHADE CANOPY (X6)		
ITEM	QTY	DESCRIPTION
1	4	12" x 12" x 1" STEEL BASE PLATE
2	16	5/8" ANCHOR RODS W/ 24" EMBED
3	4	HSS 6" x 6" x 3/8" THK. STEEL POSTS
4	4	HSS 4" x 16" x 3/8" THK. STEEL BEAM
7	4	1/8" THK. STEEL CAPS
15	2	PANEL_SELF_DRIVEN-SCREWS
16	2	PANEL_SELF_DRIVEN-SCREWS_OPPOSITE

	FINISH
P1	(FRAMING)
P2	(LASER CUT PANELS)

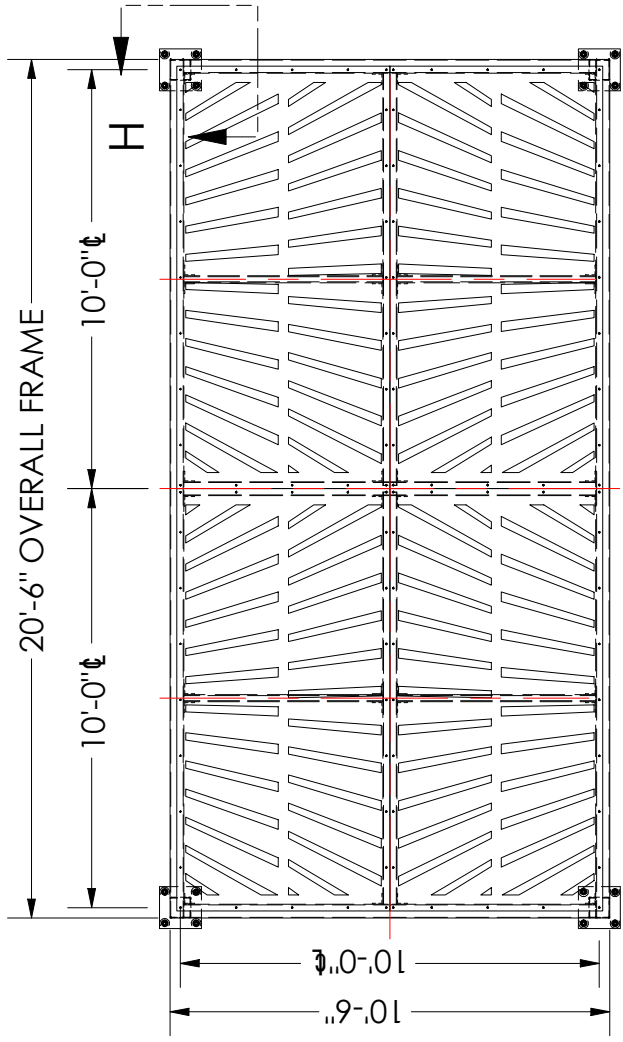


TOP VIEW
SCALE 1 / 55

- NOTES:**
- TUBE: ASTM A500 GRADE B
 - PLATE: ASTM A36
 - BOLTS -ASTM A325
 - NUTS: ASTM A563
 - WELDING: GMAW

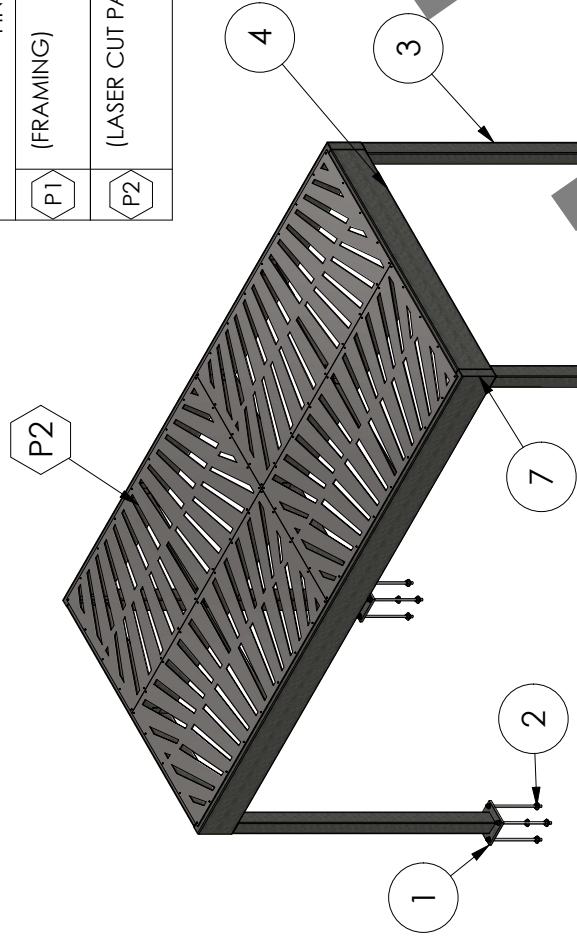

AXONOMETRIC
SCALE 1 / 73

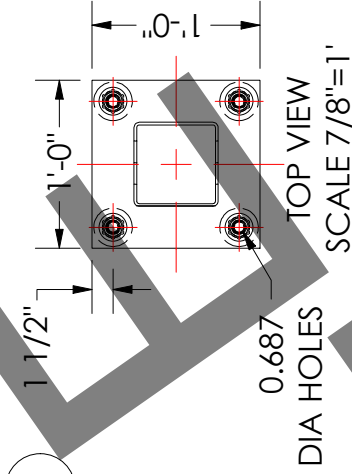


U.68/


DIA HOLES

TOP VIEW


SCALE 7/8"=1"

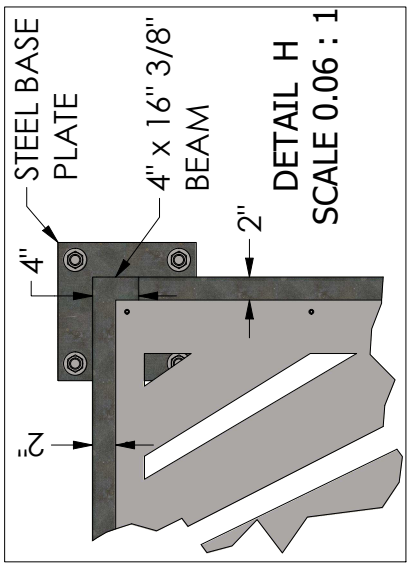


DETAIL H
SCALE 0.06 : 1

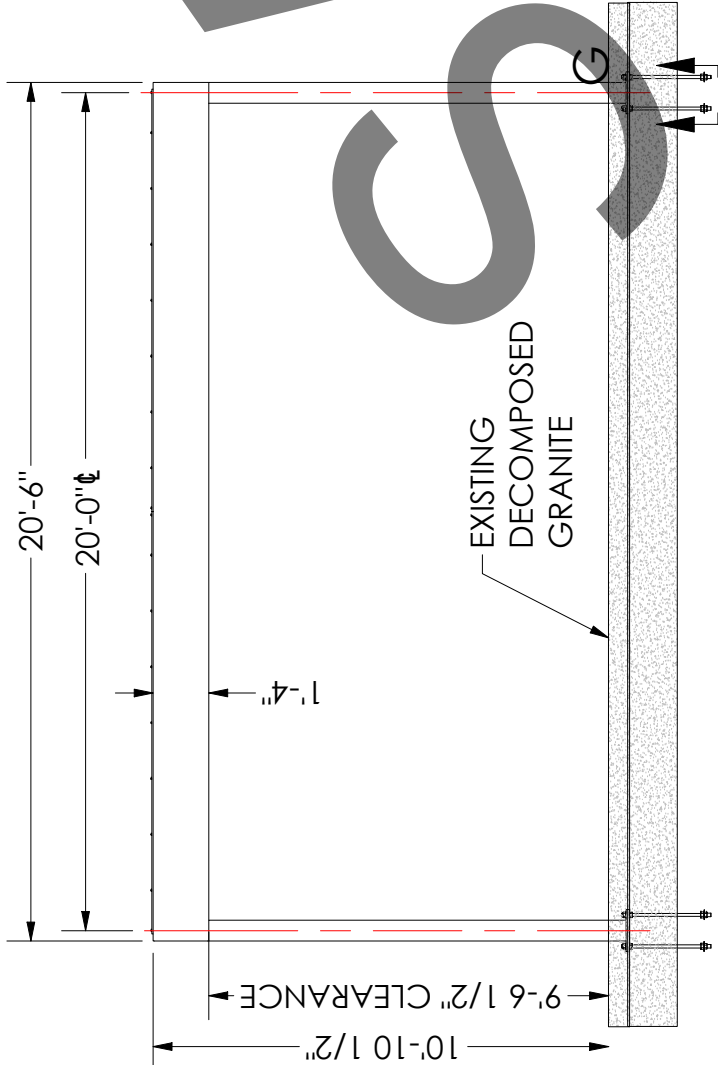

FRONT VIEW
SCALE 1 / 55

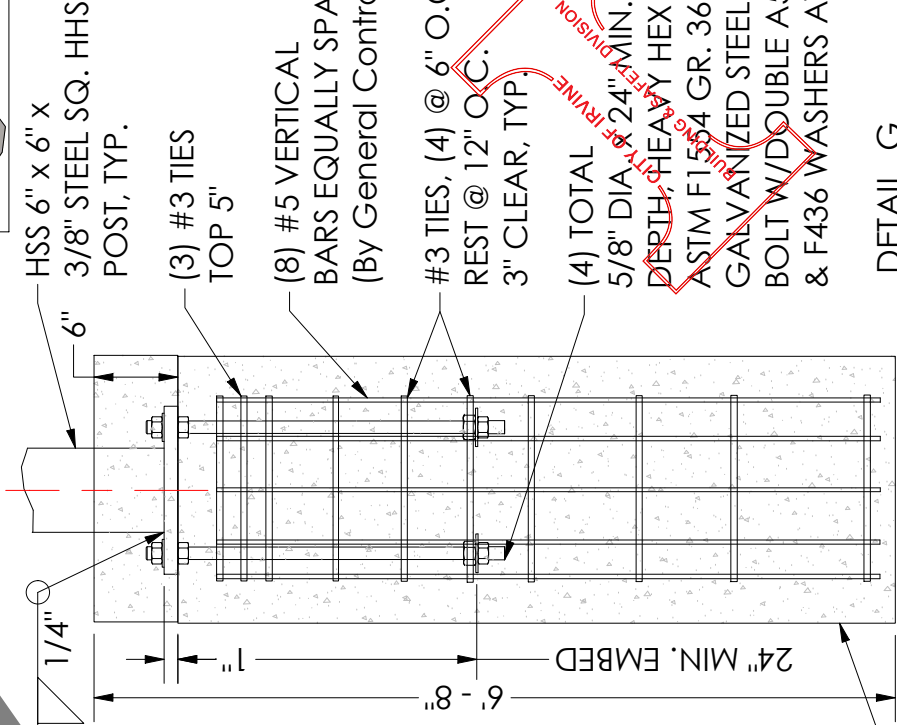


DETAIL G
SCALE 7/8"=1'

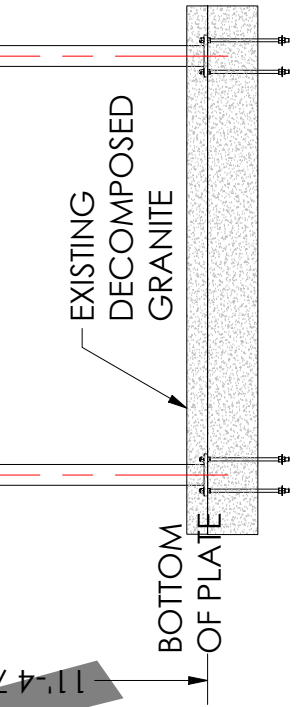


SIDE VIEW
SCALE 1 / 55

CONSOLIDATED CONCRETE
MIN. f' c = 4,500 psi


Project Name: Great Park Shade Structure		 Custom Manufacturing. NOTE: All drawings, specifications and other documents prepared by the LNI and LNI consultants are Instruments of Service and LNI and its consultants shall be deemed the authors and owners of their respective Instruments of Service and shall retain all common law, statutory and other reserved rights, including copyrights. The Instruments of Service are for use solely with respect to this Project and may not be shown to anyone outside your organization, nor are they to be used, reproduced, copied, or exhibited by you in any fashion without LNI's express written consent.		Revision Description	Date	Sheet
Address: 9309 Great Park Blvd.						
City / State: Irvine, CA 92618						
Sales Person: House						
Drawn by: LNI						
Project #: 22032		Checked by:				
File Name:		Approved by:				
Scale: Noted		Date:				

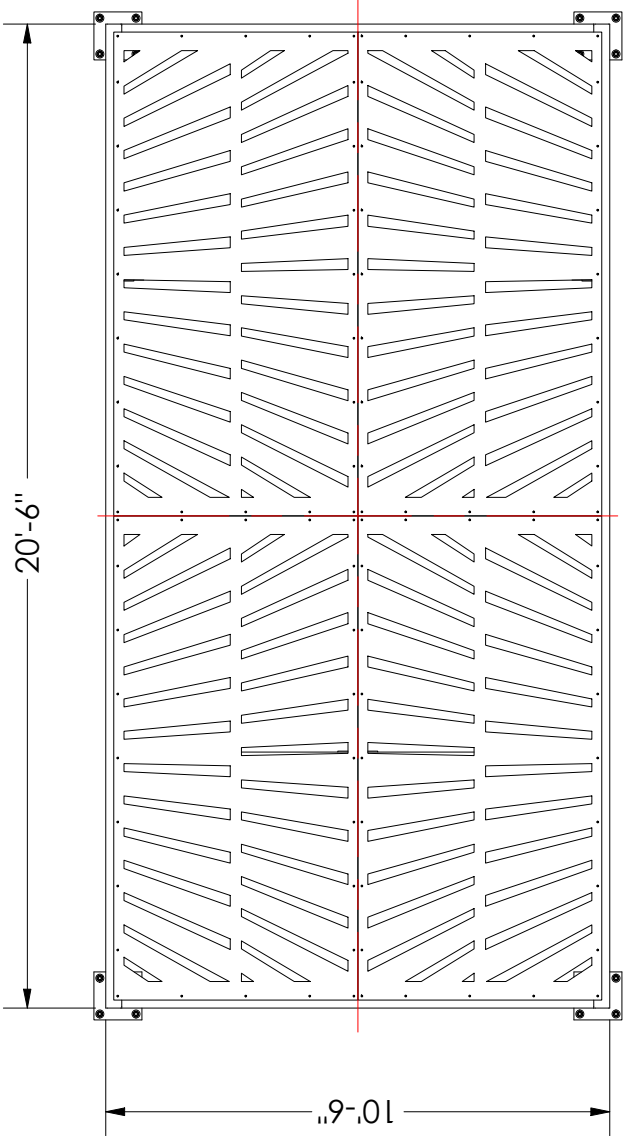


TOP VIEW
SCALE 1/4" = 1'

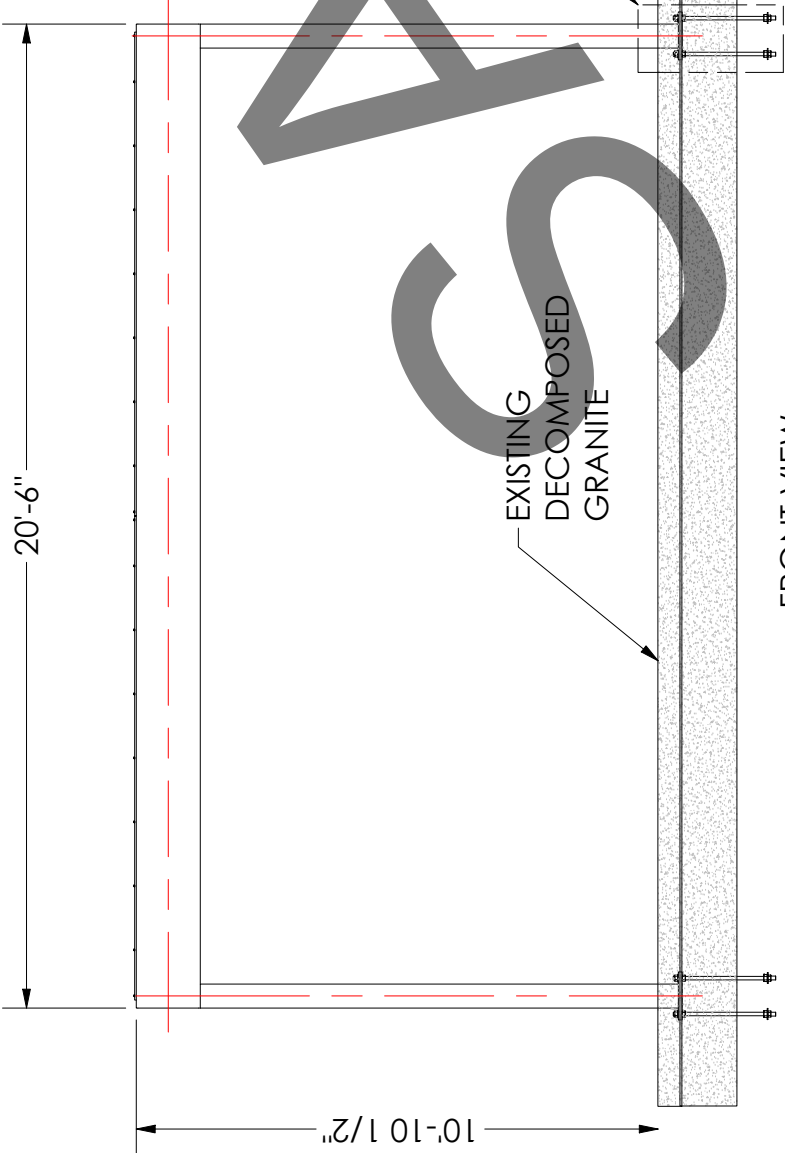

FRONT VIEW
SCALE 1/4" = 1'

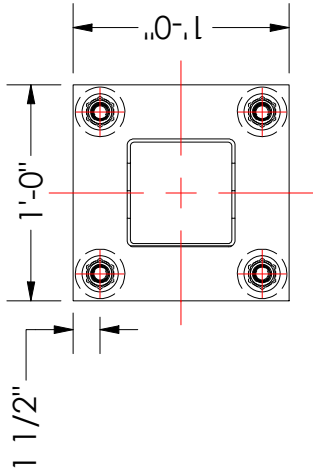

TOP VIEW
SCALE 1 1/8"=1'

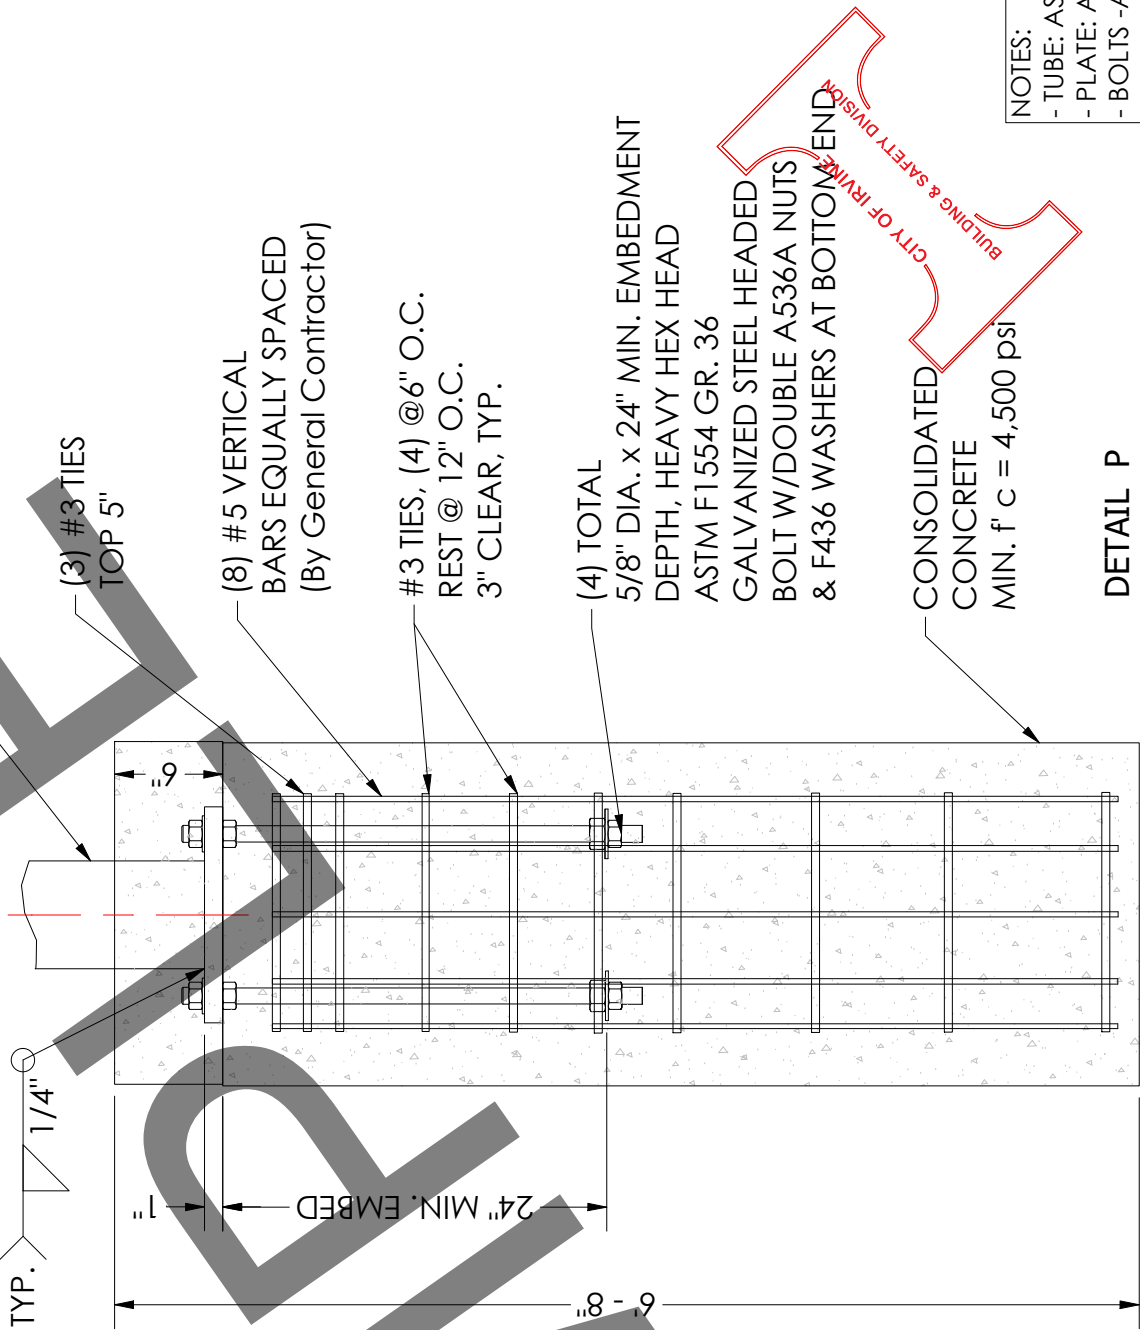

DETAIL P
SCALE 1 1/8"=1'

- NOTES:
- TUBE: ASTM A500 GRADE B
 - PLATE: ASTM A36
 - BOLTS -ASTM A325
 - NUTS: ASTM A563
 - WELDING: GMAW

Project Name: <i>Great Park Shade Structure</i>	STRUCTURE FOOTING DETAIL		
Address: <i>9309 Great Park Blvd.</i>			
City / State: <i>Irvine, CA 92618</i>	Project #: <i>22032</i>	Checked by:	
Sales Person: <i>House</i>	File Name:	Approved by:	
Drawn by: <i>LNI</i>	Scale: <i>Noted</i>	Date:	

LNI
Custom Manufacturing.


NOTE: All drawings, specifications and other documents prepared by the LNI and LNI consultants are Instruments of Service and LNI and its consultants shall be deemed the authors and owners of their respective Instruments of Service and shall retain all common law, statutory and other reserved rights, including copyrights. The Instruments of Service are for use solely with respect to this Project and may not be shown to anyone outside your organization, nor are they to be used, reproduced, copied, or exhibited by you in any fashion without LNI's express written consent.

Date


Revision Description

Sheet


- NOTE:
- 1) ALL WELDS TO BE GROUND SMOOTH.
 - 2) PAINT ALL METAL MEMBERS WITH ONE COAT PRIMER AND TWO COATS ENAMEL PER CONSTRUCTION SCHEDULE.
 - 3) COLOR AND FINISH TO MATCH EXISTING STRUCTURES ONSITE.
 - 4) ALL FASTENERS SHALL BE EXTERIOR RATED.

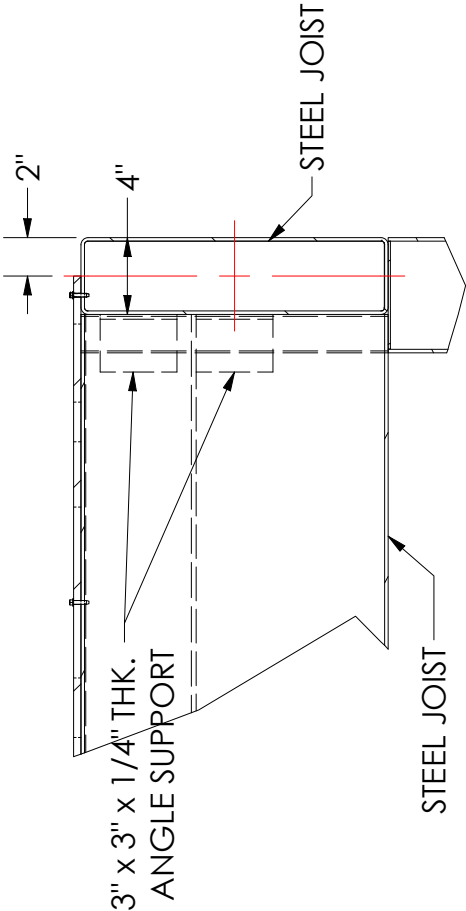


SECTION VIEW K
SCALE 1/13

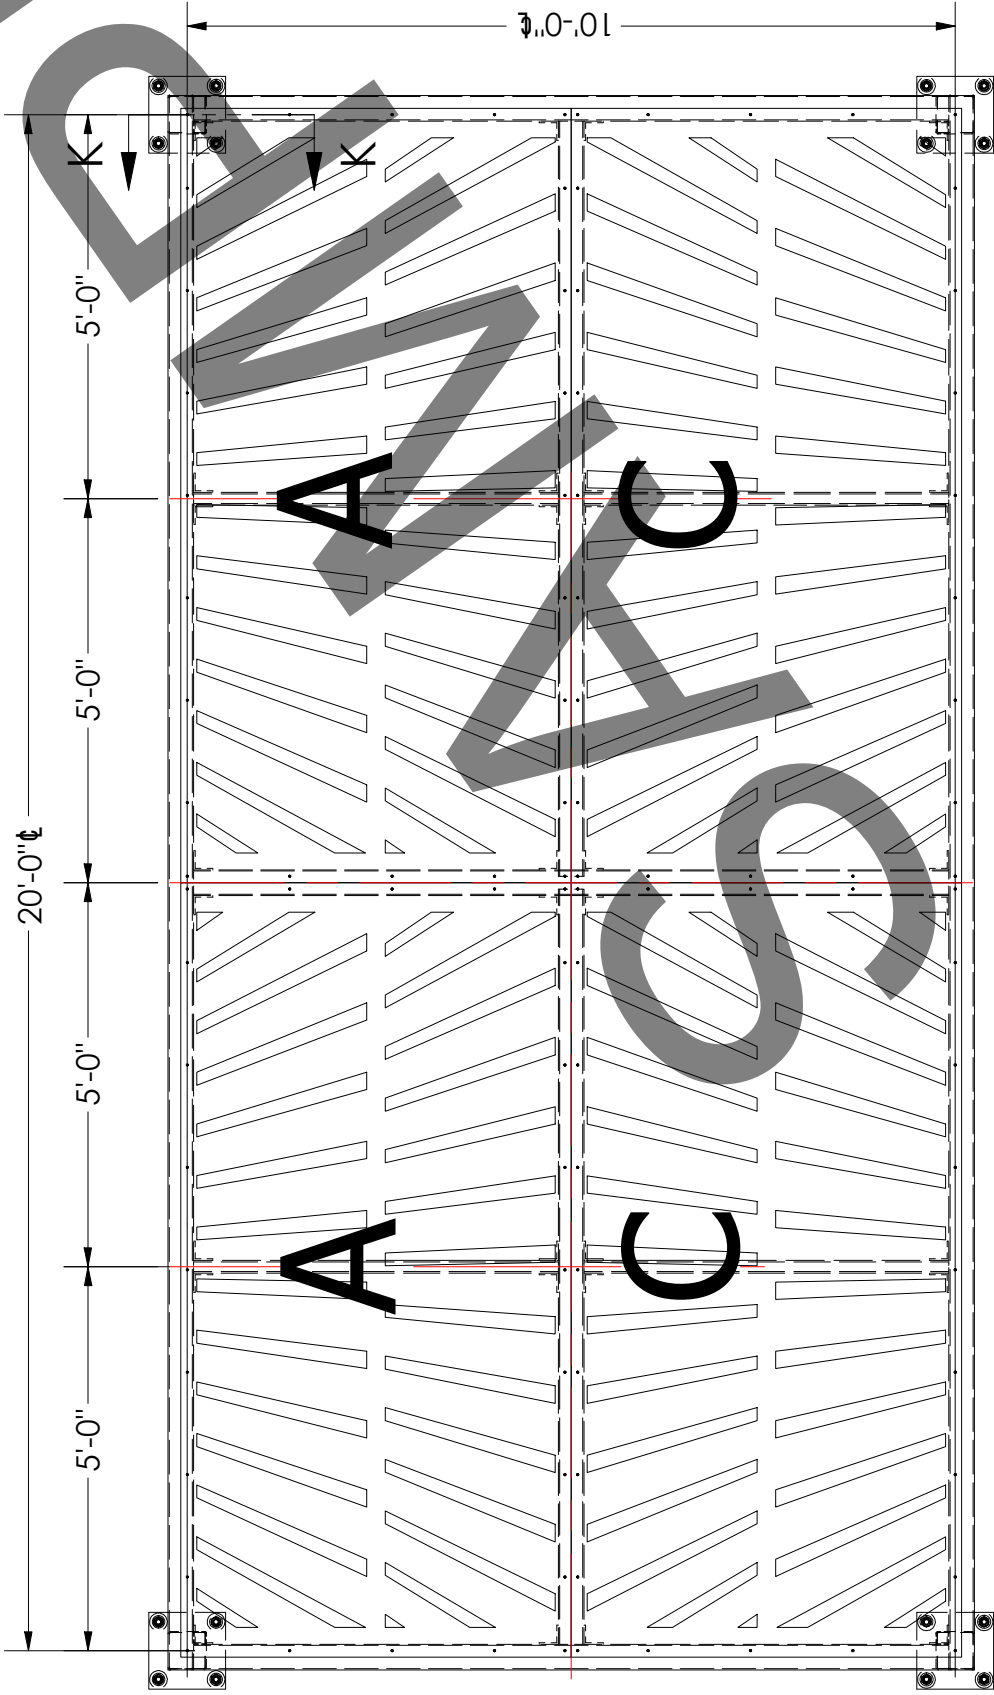


TOP VIEW
SCALE 1 / 30

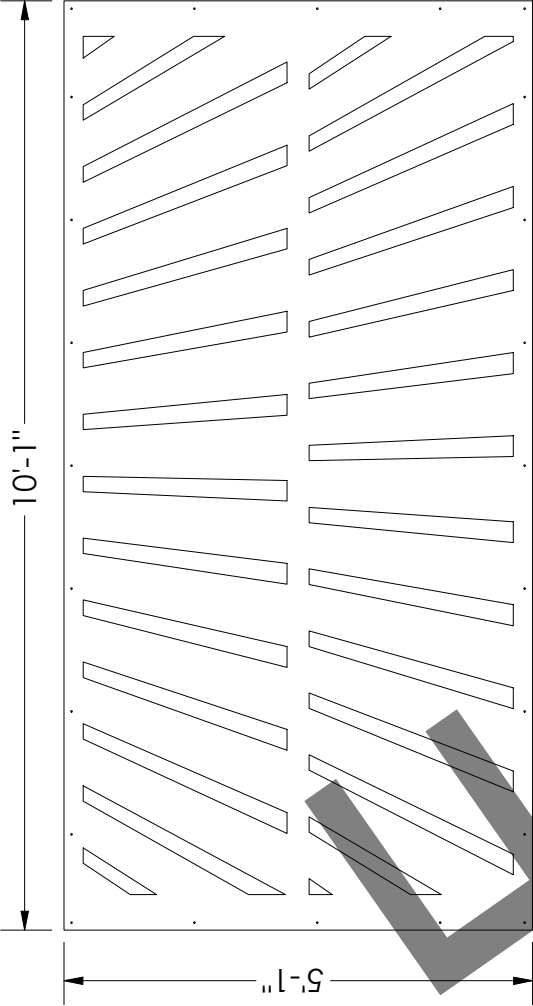

PANEL A
SCALE 1 / 25

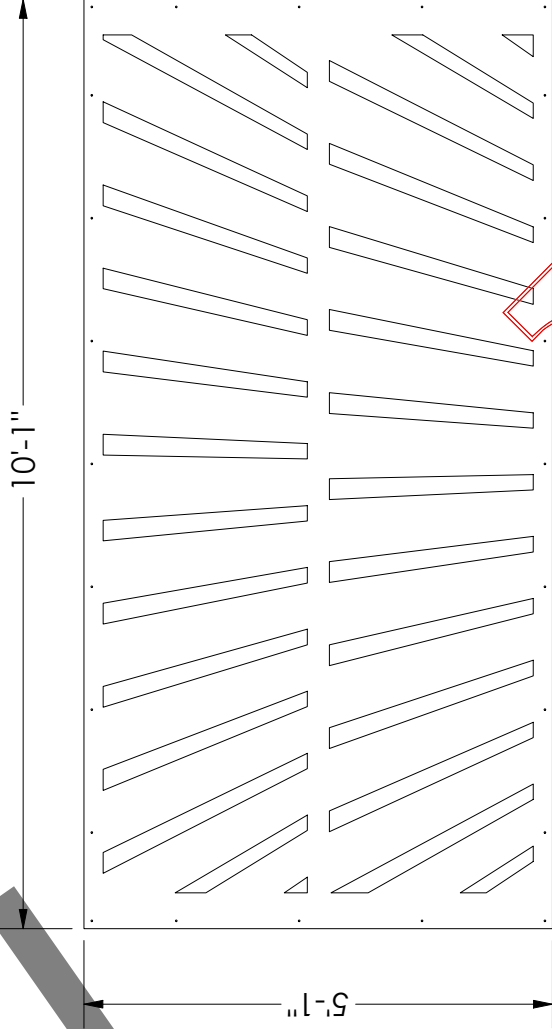

PANEL C
SCALE 1 / 25

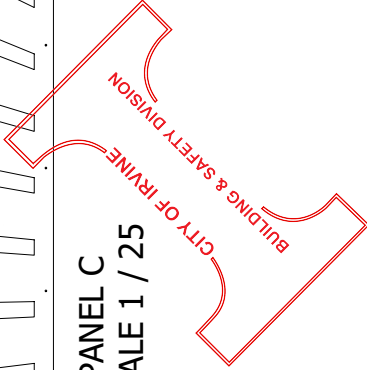

Project Name: *Great Park Shade Structure*
Address: *9309 Great Park Blvd.*
City / State: *Irvine, CA 92618*
Sales Person: *House*
Drawn by: *LNI*

LASER CUT PANEL DETAILS
Project #: *22032*
File Name:
Scale: *Noted*
Checked by:
Approved by:
Date:

LNI
Custom Manufacturing
15542 Broadway Center Street
Gardena, CA 90248
TEL. 310 978 2000
Sales@linsigns.com
NOTE: All drawings, specifications and other documents prepared by the LNI and LNI consultants are Instruments of Service and LNI and its consultants shall be deemed the authors and owners of their respective Instruments of Service and shall retain all common law, statutory and other reserved rights, including copyrights. The Instruments of Service are for use solely with respect to this Project and may not be shown to anyone outside your organization, nor are they to be used, reproduced, copied, or exhibited by you in any fashion without LNI's express written consent.

Date

Revision Description

Sheet

A.3