


VICINITY MAP

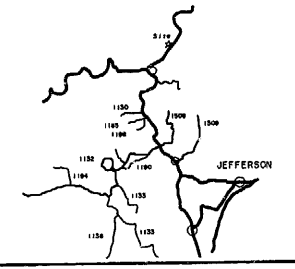



Certificate of Ownership and Dedication
I (we) hereby certify that I am (we are) the owner(s) of the property shown and described hereon, and that the property is within the regulatory jurisdiction of Ashe County, North Carolina, and that I (we) hereby adopt this plan of subdivision with my (our) consent, establish all lots, and dedicate all streets, alleys, walks, parks, easements, rights-of-way, and other open spaces to public or private use as noted.

Certificate of Approval of Recording
I hereby certify that the subdivision plot shown hereon has been found to comply with all applicable regulations of Ashe County, North Carolina, including the Subdivision Regulations and Watershed Regulations of Ashe County, with the exceptions of such variances, if any, as noted in the minutes of the planning board and/or the watershed review board, and are recorded on the plot and that it has been approved by the Ashe County Planning Board and/or the Ashe County Watershed Review Board at their regular meeting of 8-7-97 for recording in the office of the Registrar of Deeds.

North Carolina
Ashe County
I, Shirley B. Wallace, Register of Deeds, do hereby certify that this map was recorded in my office in Book of Maps 150-98, Page 122, this the 12 day of August, 1997, at 9:58 o'clock AM.

North Carolina
Ashe County
I, Thomas M. Davis, a Notary Public of Ashe County, do hereby certify that Randy G. Rhodes, Registered Land Surveyor, personally appeared before me this day and acknowledged the due execution of the foregoing certificate.

I, Randy G. Rhodes, Registered Land Surveyor, certify that this map was prepared from an actual survey made by me or under my direct supervision, and is correct to the best of my knowledge and belief; that the ratio of precision is 1:10,000; that this map conforms to G.S. 42-30 as amended, and is located in such portion of a county or municipality that is registered as to an ordinance that regulates parcels of land.

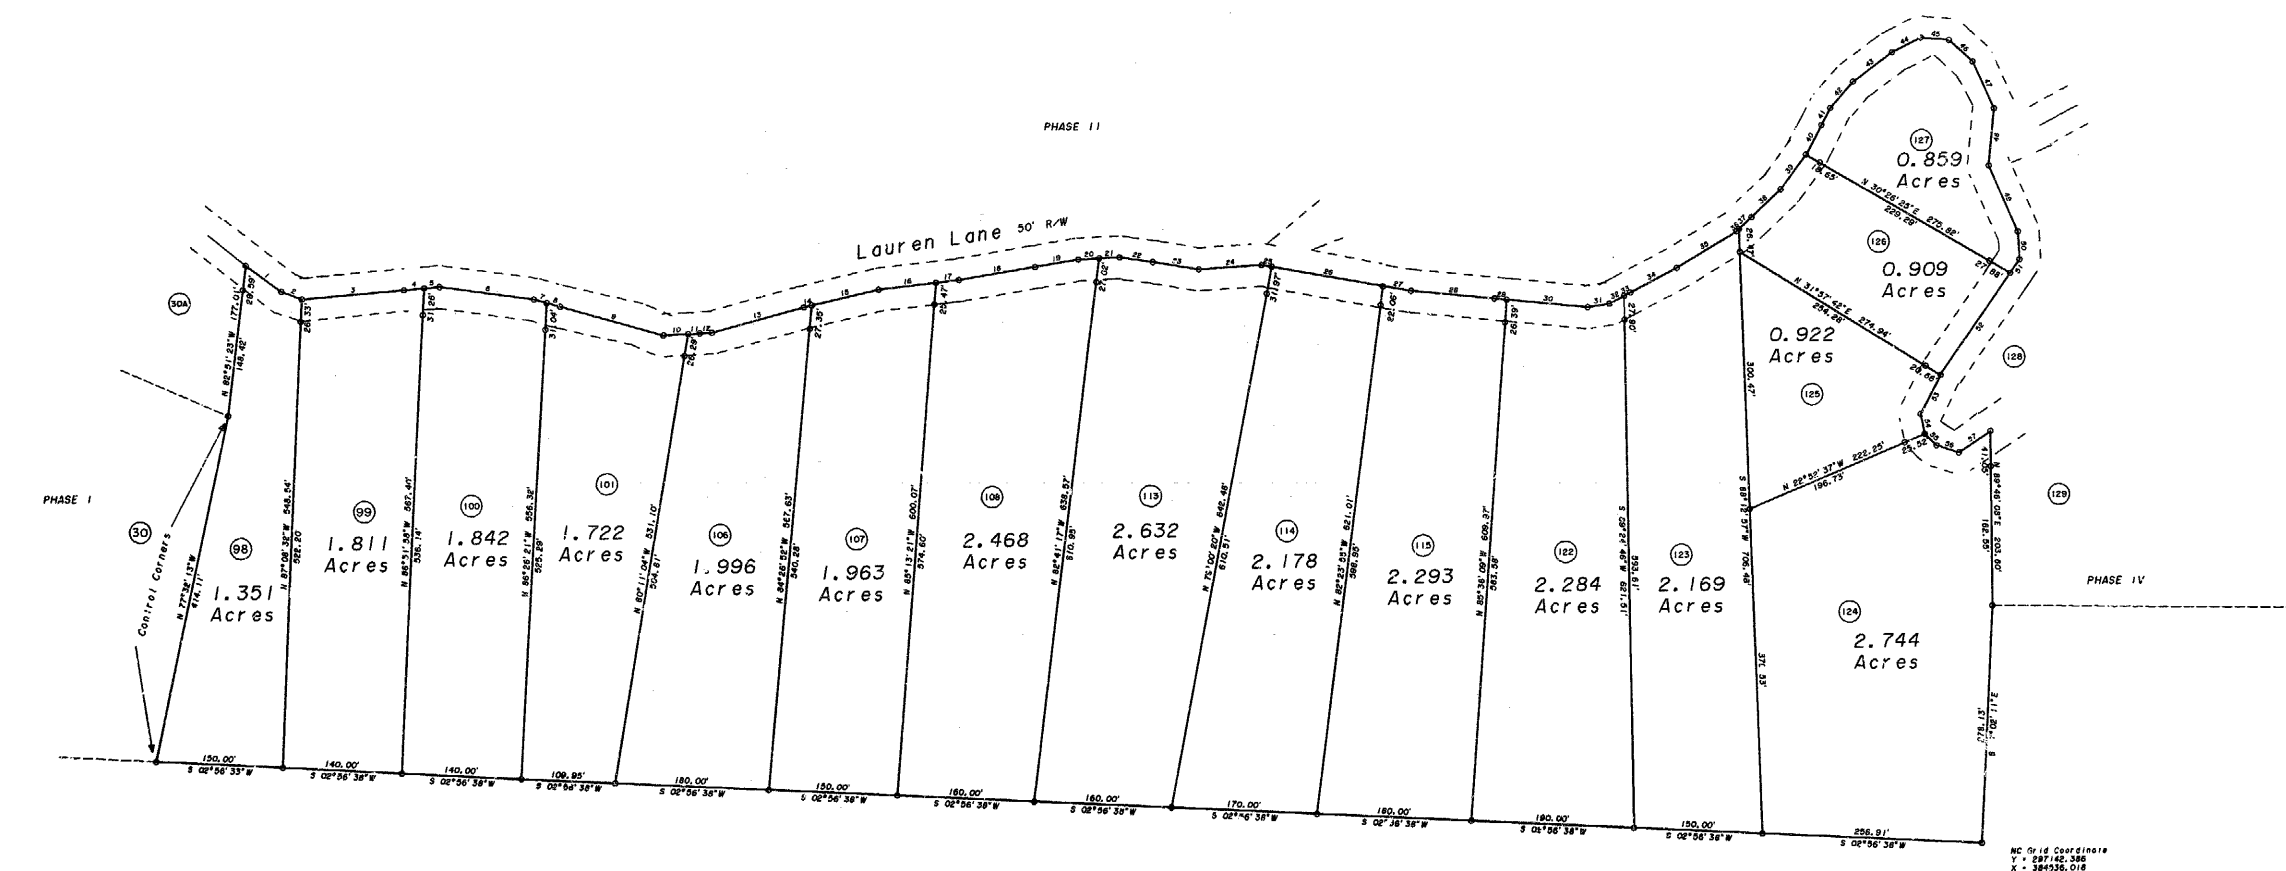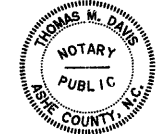

Lauren Lane

CURVE	BEARING	DISTANCE
1	N 84° 10' 17" E	54.72
2	N 81° 12' 31" E	26.79
3	N 80° 10' 30" E	22.77
4	N 79° 08' 29" E	18.75
5	N 78° 06' 28" E	14.73
6	N 77° 04' 27" E	10.71
7	N 76° 02' 26" E	6.69
8	N 75° 00' 25" E	2.67
9	N 74° 00' 24" E	1.65
10	N 73° 00' 23" E	0.63
11	N 72° 00' 22" E	0.61
12	N 71° 00' 21" E	0.59
13	N 70° 00' 20" E	0.57
14	N 69° 00' 19" E	0.55
15	N 68° 00' 18" E	0.53
16	N 67° 00' 17" E	0.51
17	N 66° 00' 16" E	0.49
18	N 65° 00' 15" E	0.47
19	N 64° 00' 14" E	0.45
20	N 63° 00' 13" E	0.43
21	N 62° 00' 12" E	0.41
22	N 61° 00' 11" E	0.39
23	N 60° 00' 10" E	0.37
24	N 59° 00' 09" E	0.35
25	N 58° 00' 08" E	0.33
26	N 57° 00' 07" E	0.31
27	N 56° 00' 06" E	0.29
28	N 55° 00' 05" E	0.27
29	N 54° 00' 04" E	0.25
30	N 53° 00' 03" E	0.23
31	N 52° 00' 02" E	0.21
32	N 51° 00' 01" E	0.19
33	N 50° 00' 00" E	0.17
34	N 49° 00' 00" E	0.15
35	N 48° 00' 00" E	0.13
36	N 47° 00' 00" E	0.11
37	N 46° 00' 00" E	0.09
38	N 45° 00' 00" E	0.07
39	N 44° 00' 00" E	0.05
40	N 43° 00' 00" E	0.03
41	N 42° 00' 00" E	0.01
42	N 41° 00' 00" E	0.01
43	N 40° 00' 00" E	0.01
83	N 0° 00' 00" E	0.01
84	N 359° 00' 00" E	0.01
85	N 358° 00' 00" E	0.01
86	N 357° 00' 00" E	0.01
287	N 156° 00' 00" E	0.01</