



LAS COLINAS

MASTER PLAN


HOTEL CONCEPT

01/23/2026



LAS COLINAS MASTER PLAN - HOTEL

LEVEL 01 - GROUND LEVEL - LOBBY AND CONFERENCE

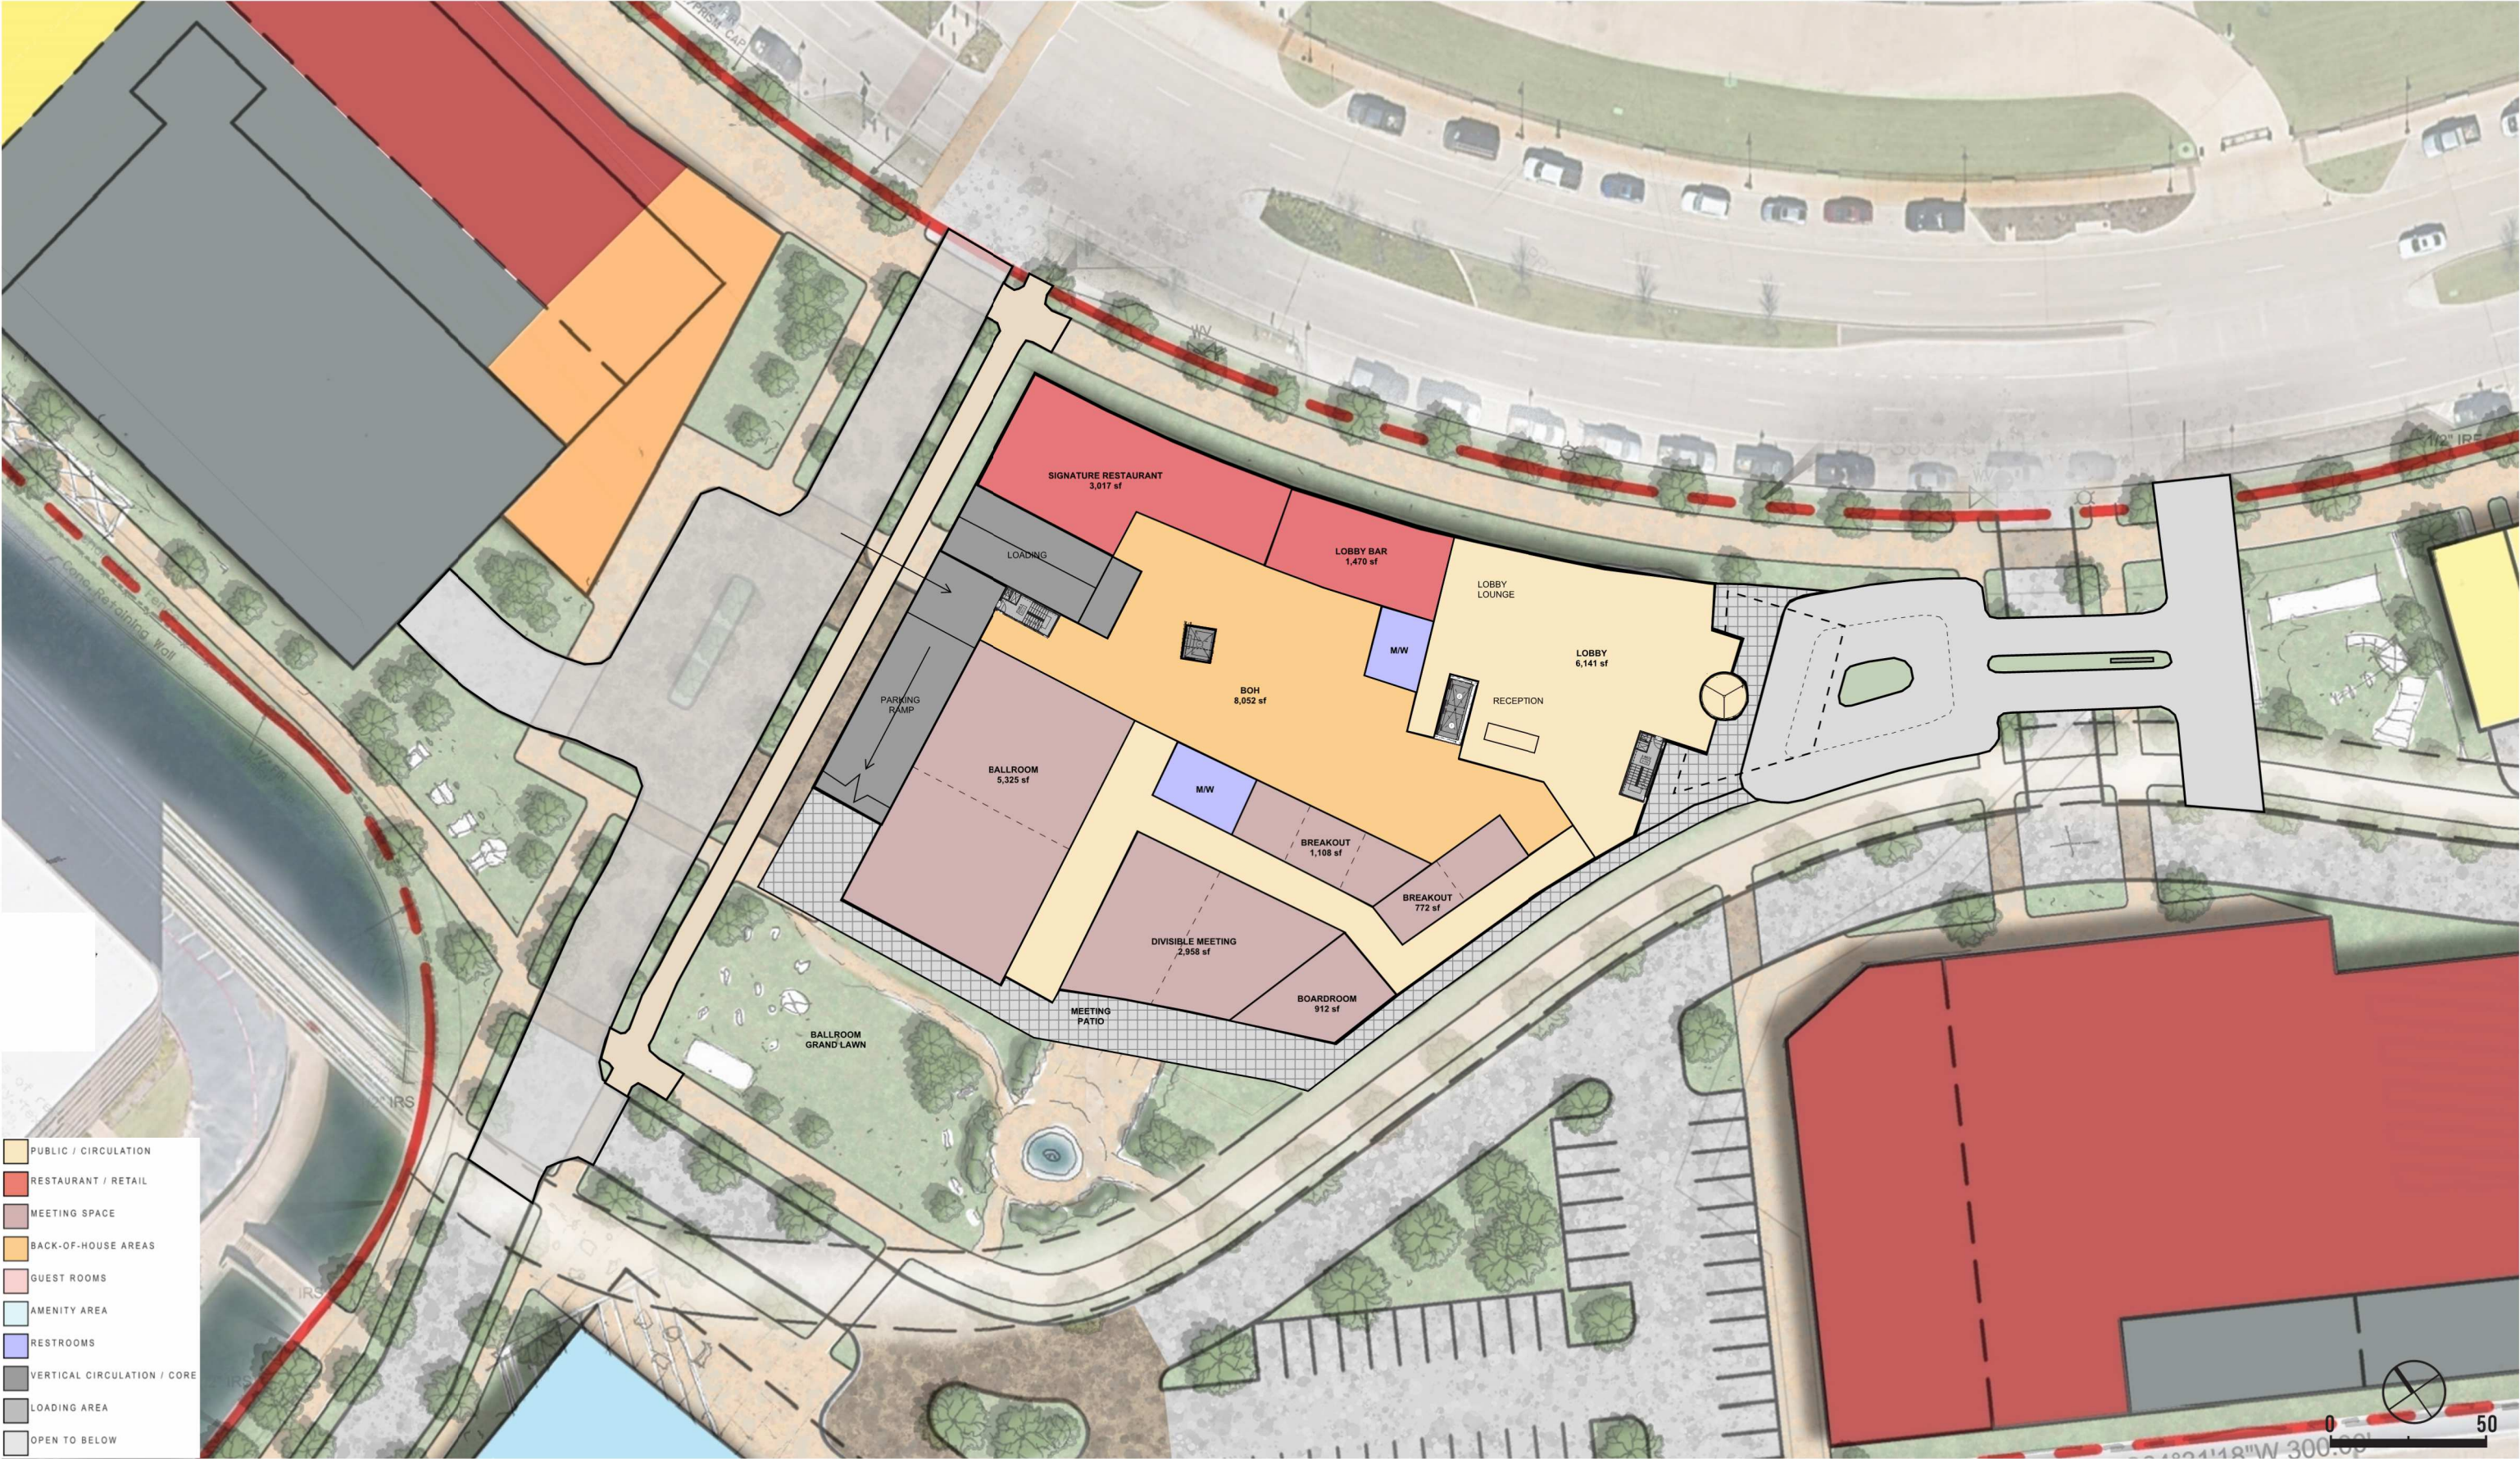

LAS COLINAS MASTER PLAN - HOTEL

LEVEL 02-03 - PARKING




LAS COLINAS MASTER PLAN - HOTEL

LEVEL 04 - PARKING & GUESTROOMS




LAS COLINAS MASTER PLAN - HOTEL

LEVEL 05 - GUESTROOMS & AMENITY

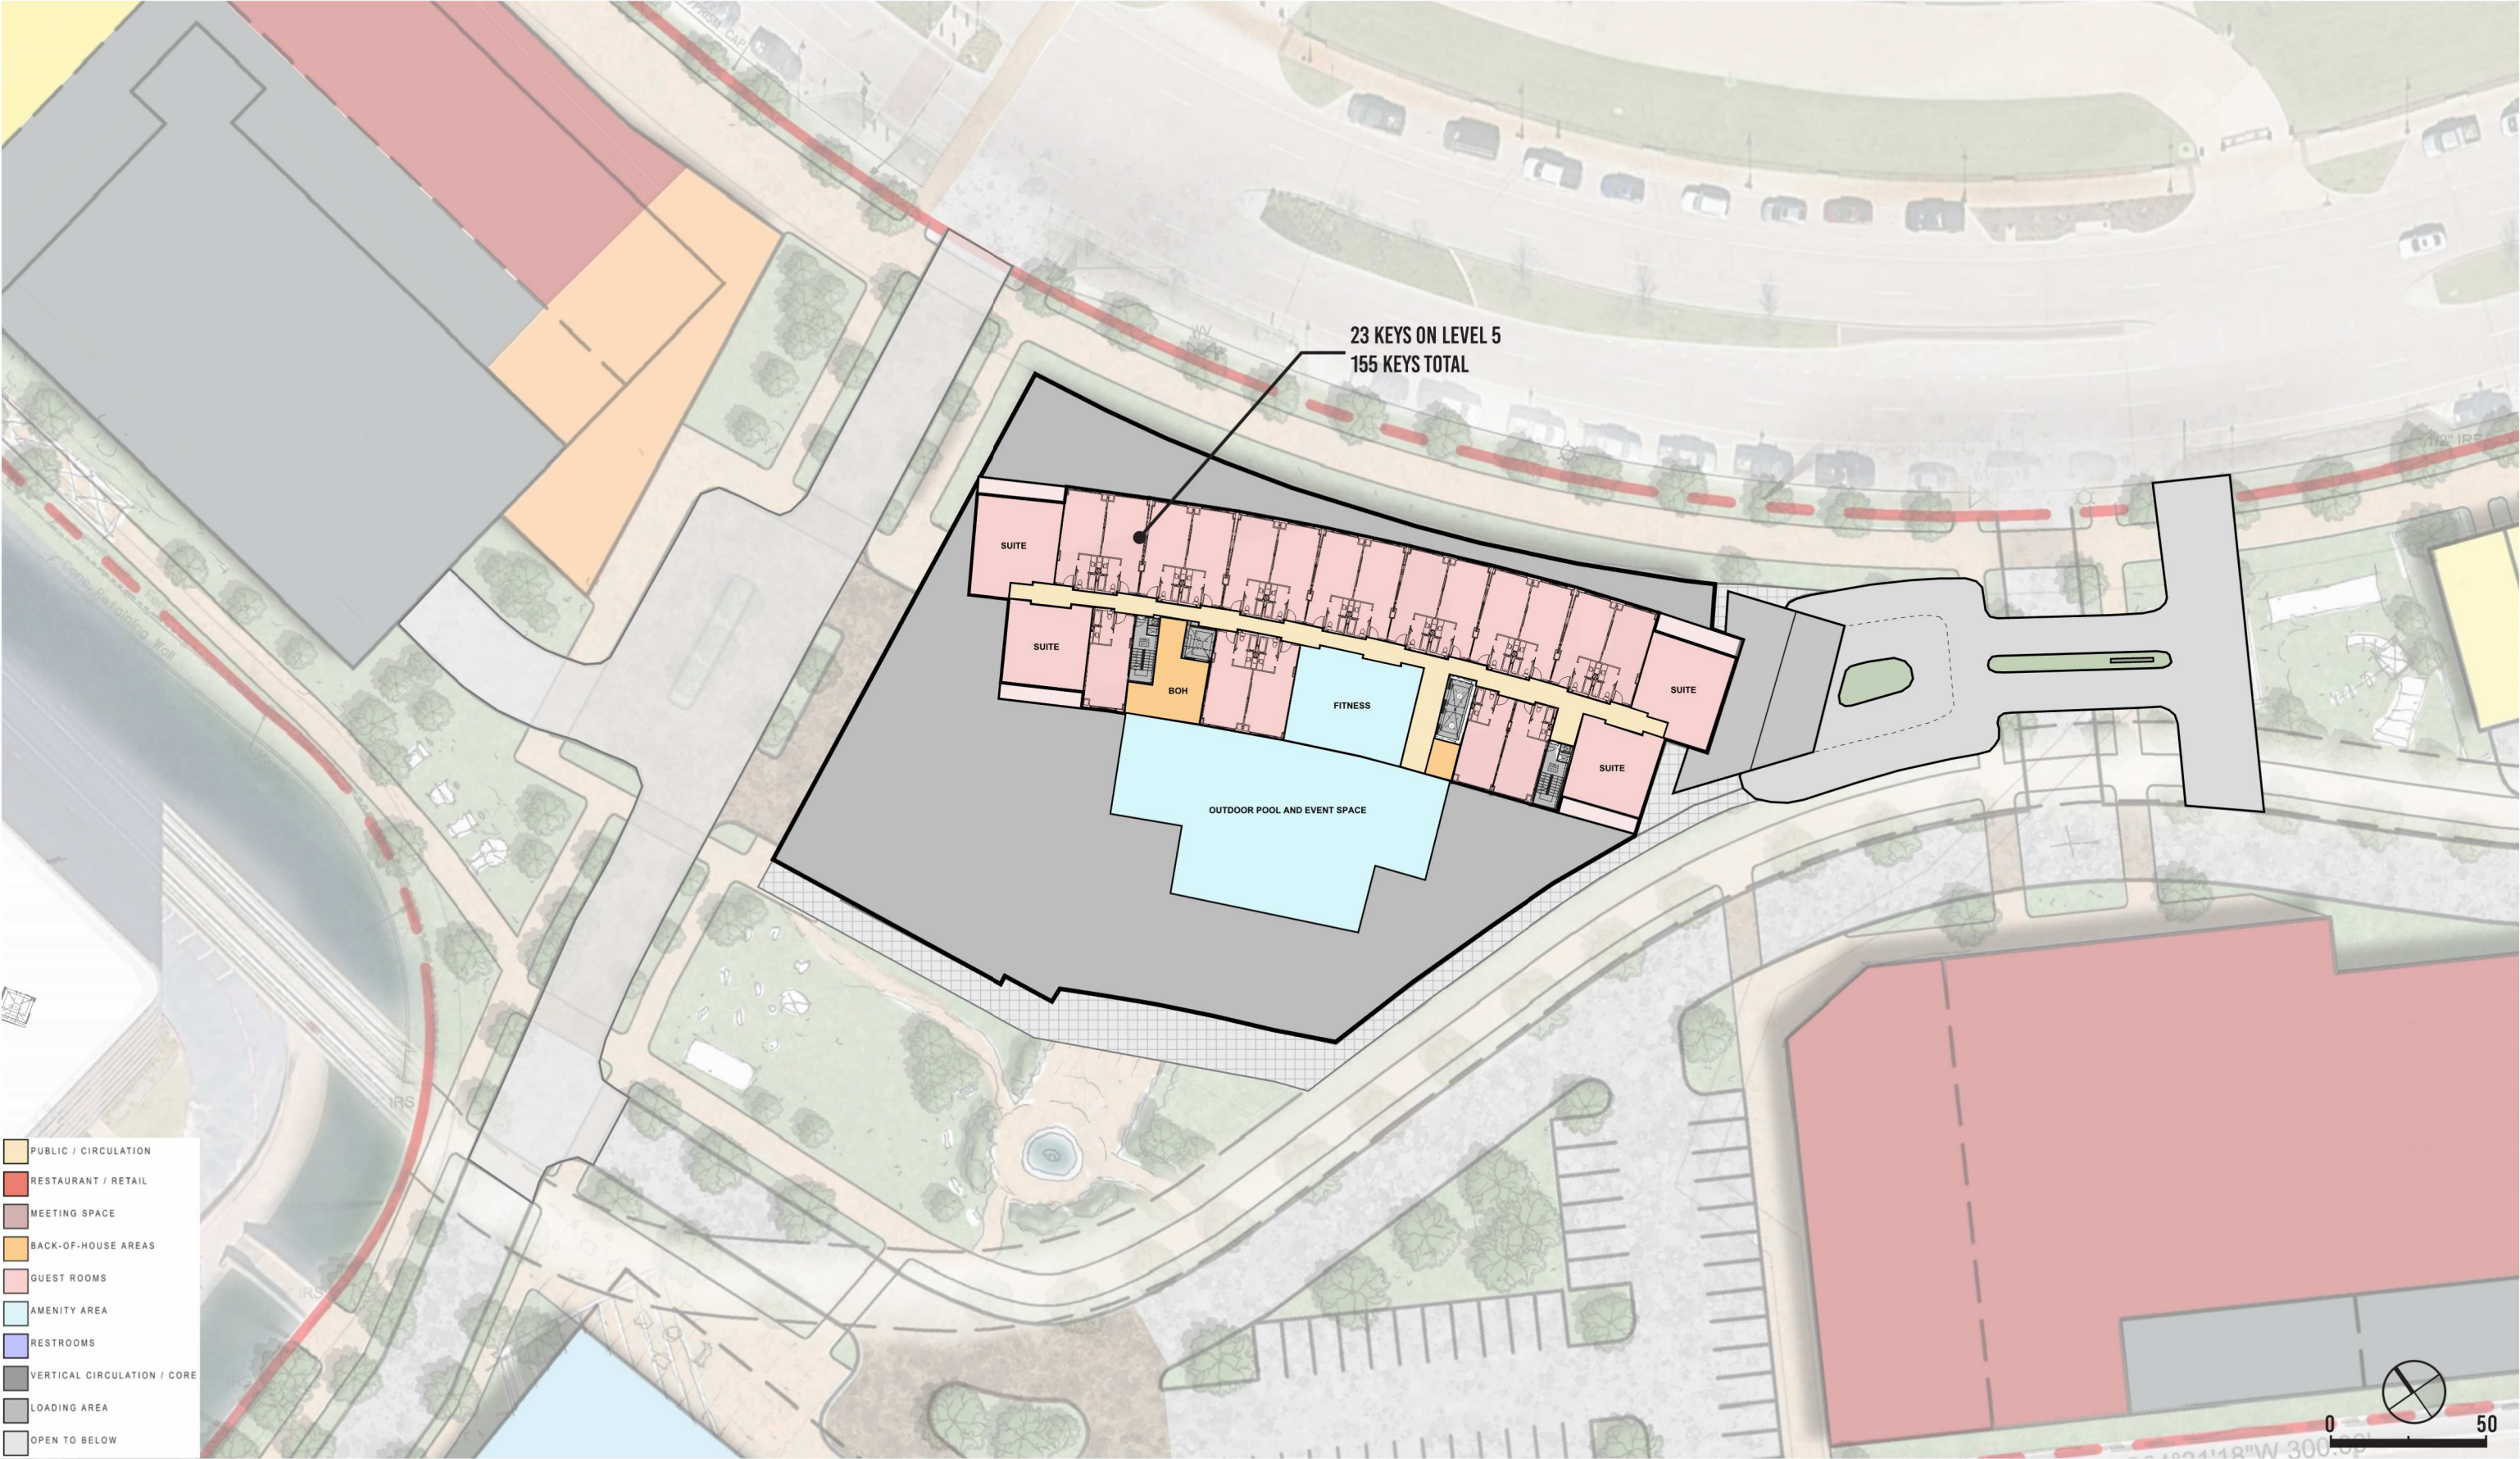


LAS COLINAS MASTER PLAN - HOTEL

LEVELS 06-09 - GUESTROOMS

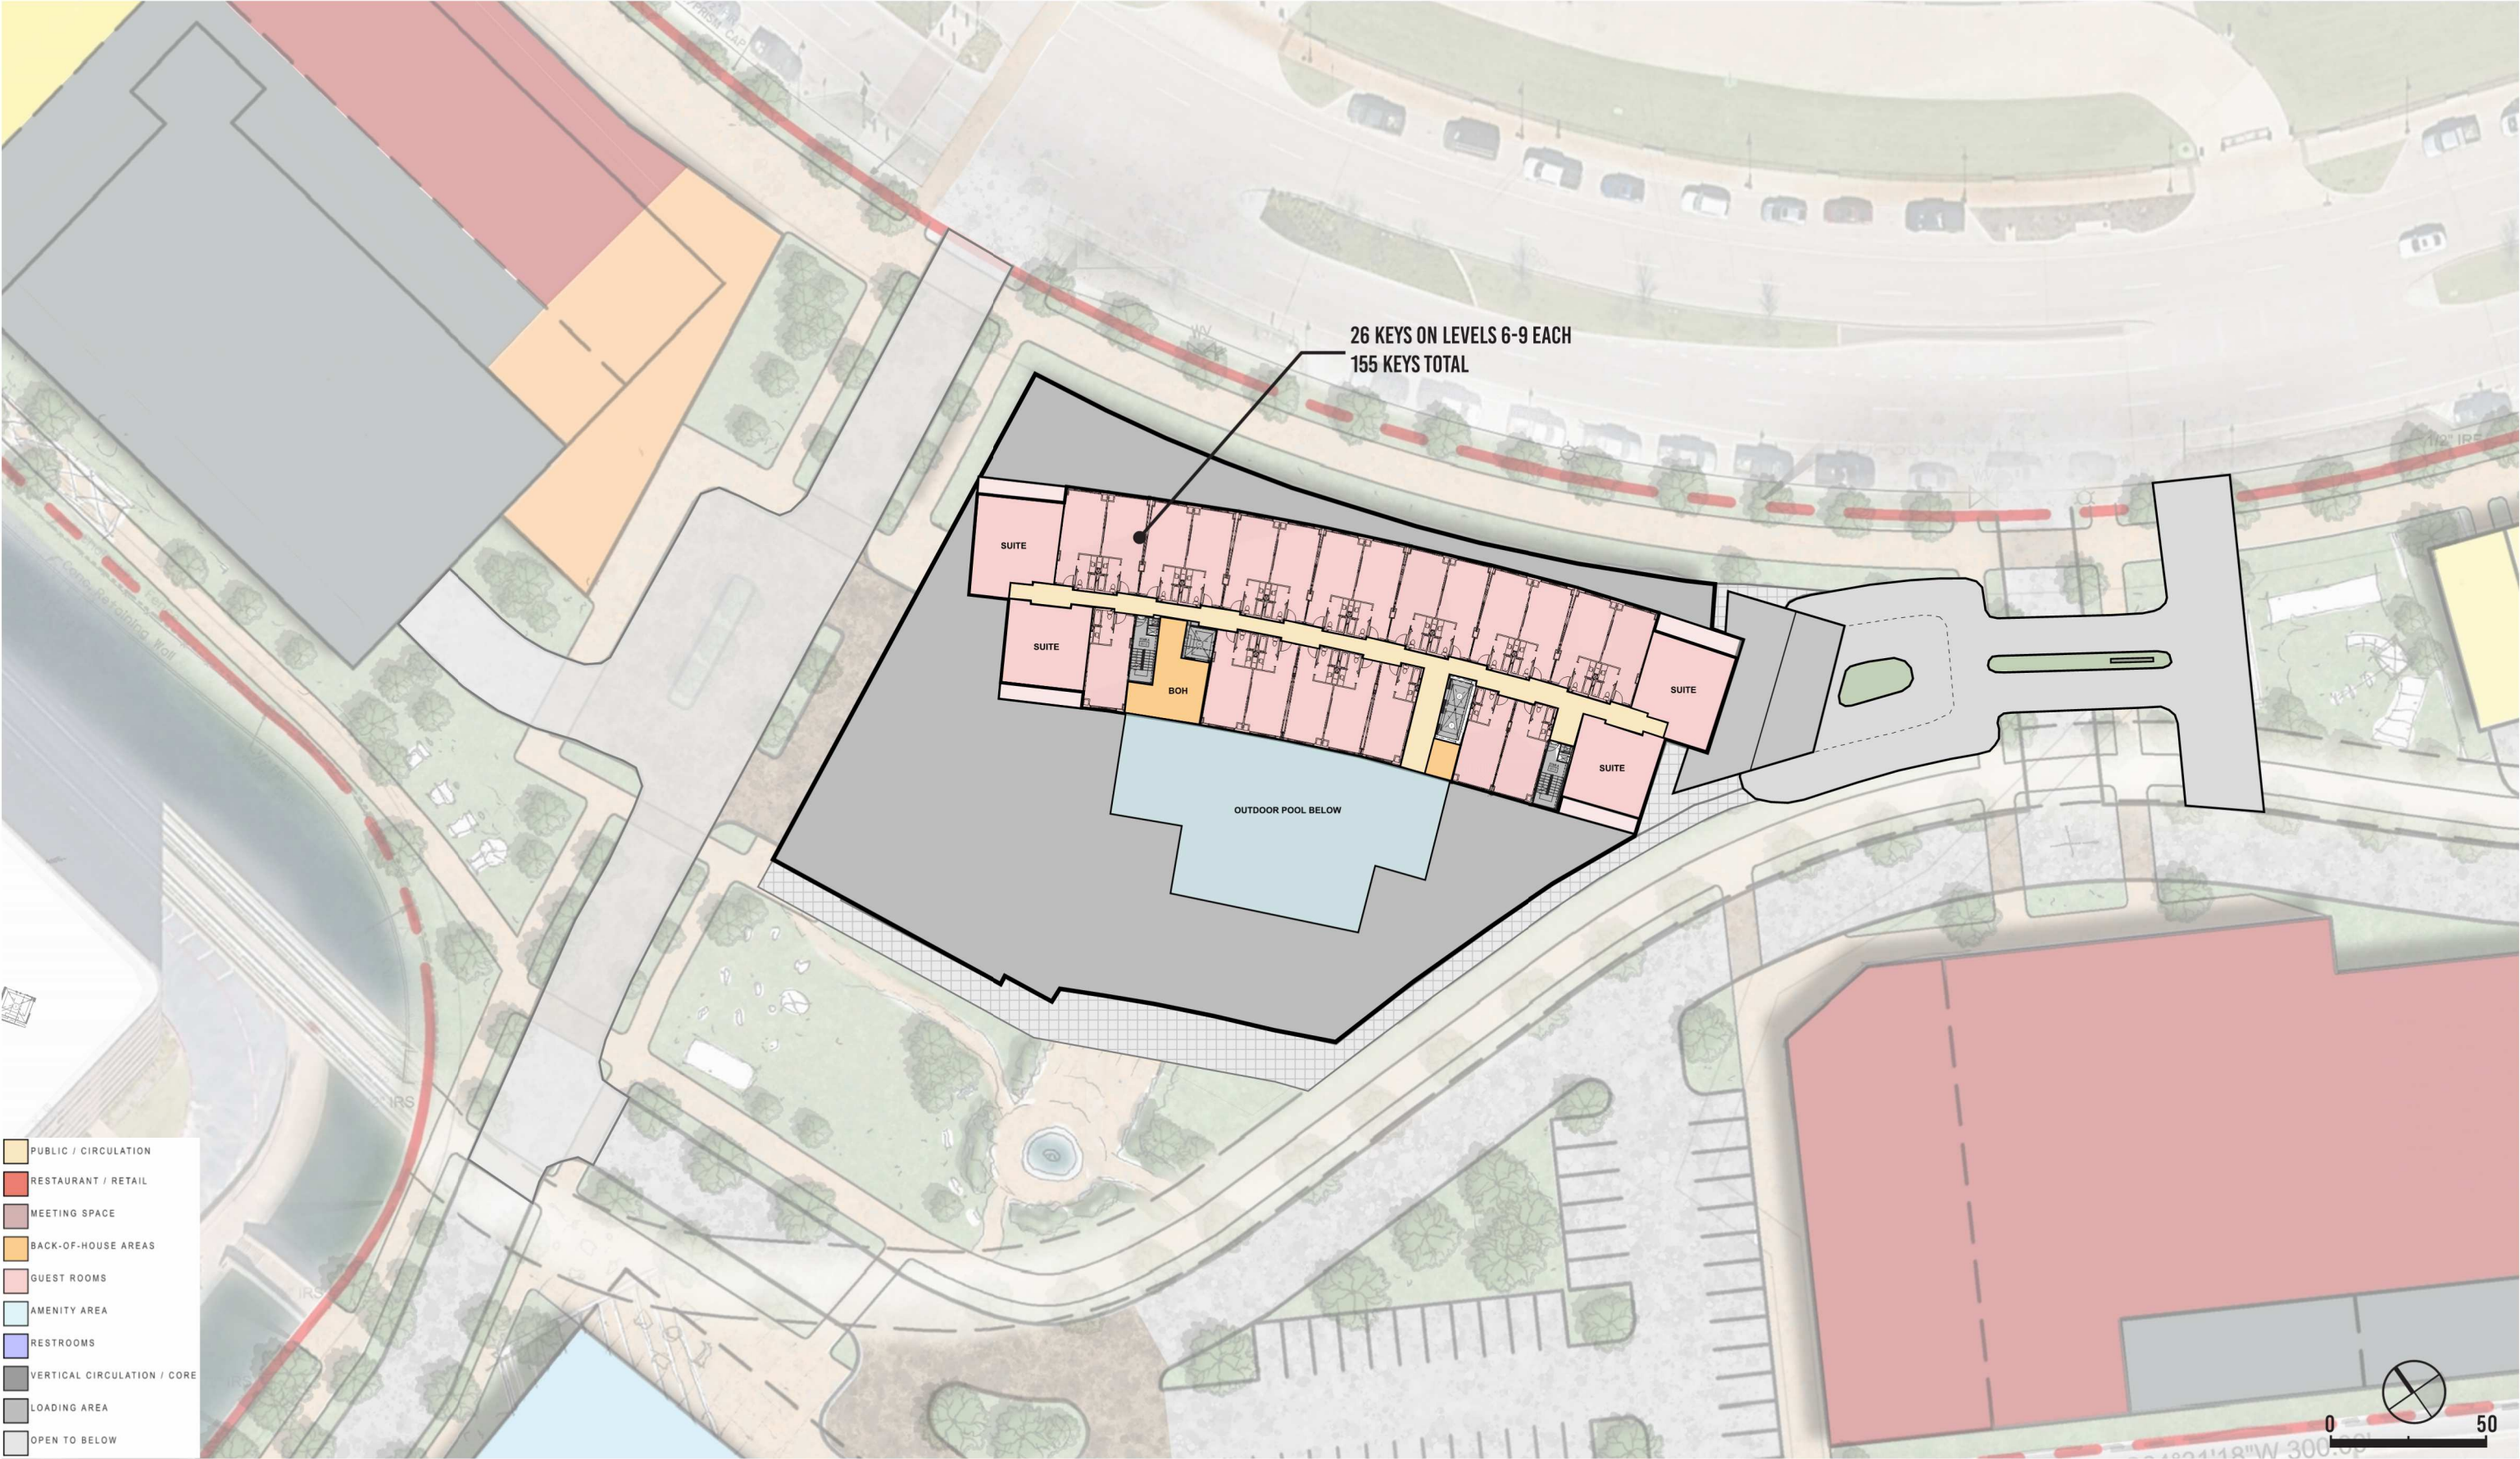


LAS COLINAS MASTER PLAN - HOTEL

LEVEL 10 - GUESTROOM SUITE LEVEL

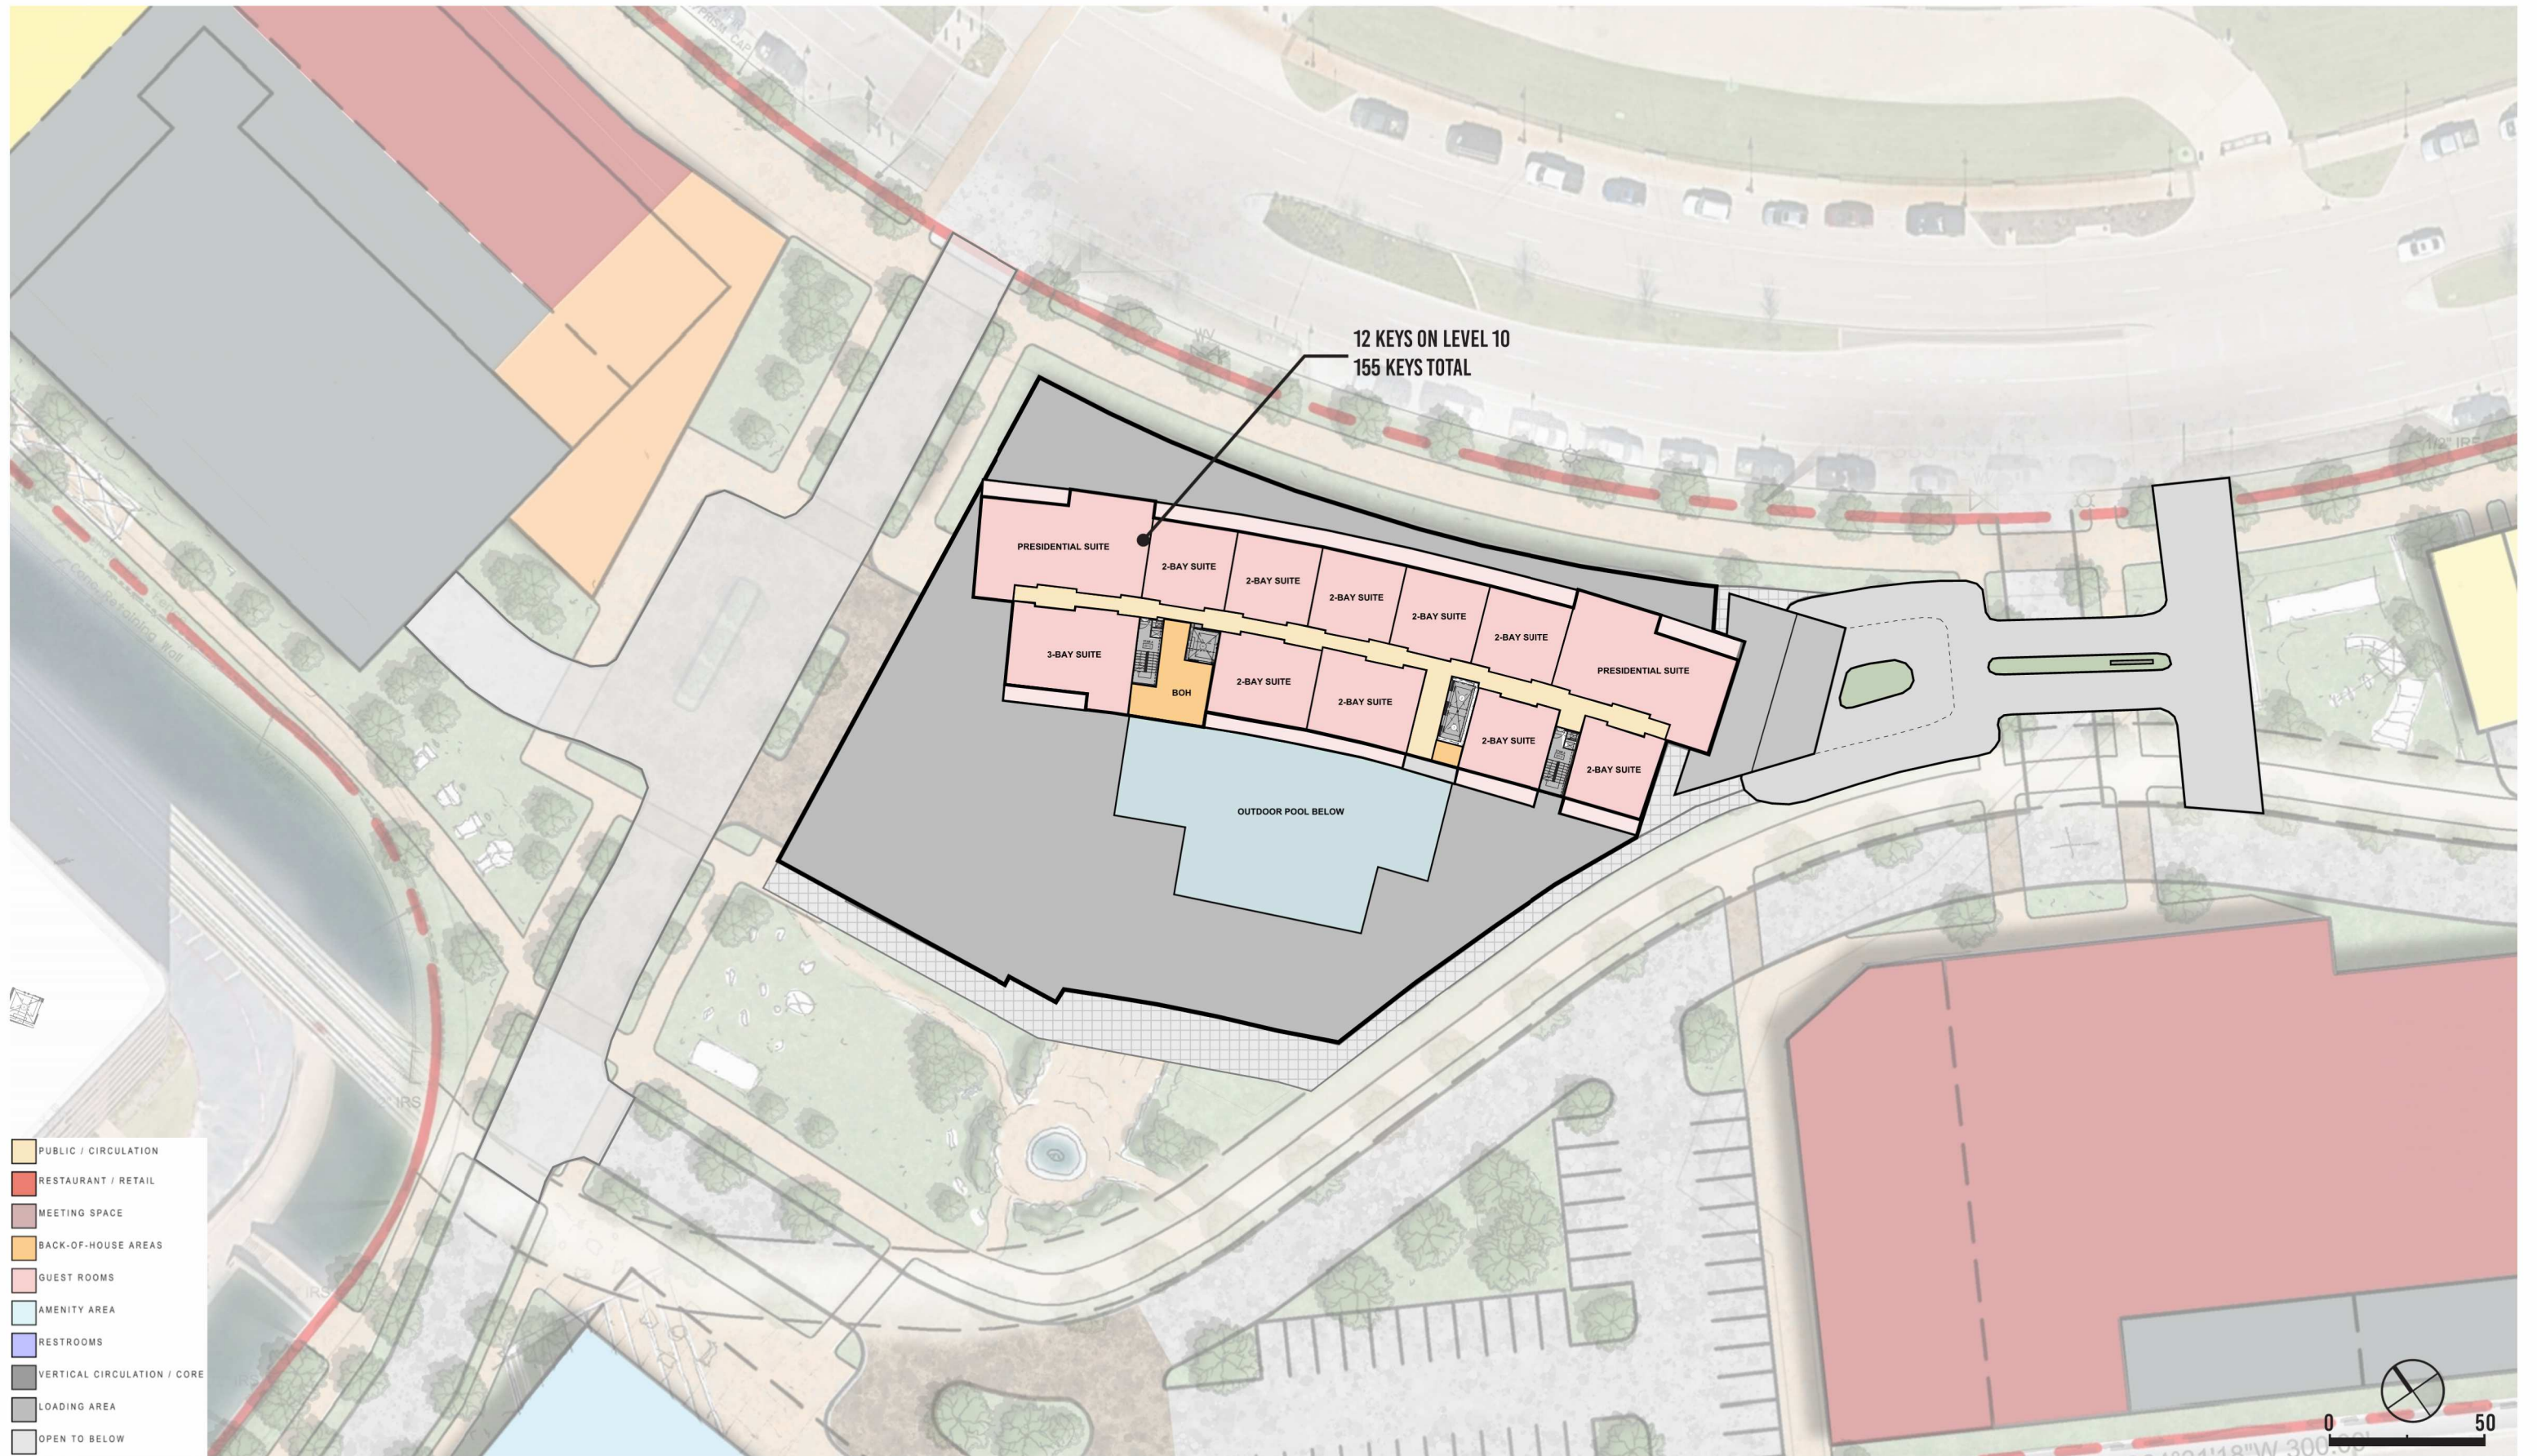

LAS COLINAS MASTER PLAN - HOTEL

LEVEL 11 - ROOFTOP F&B EVENT LEVEL

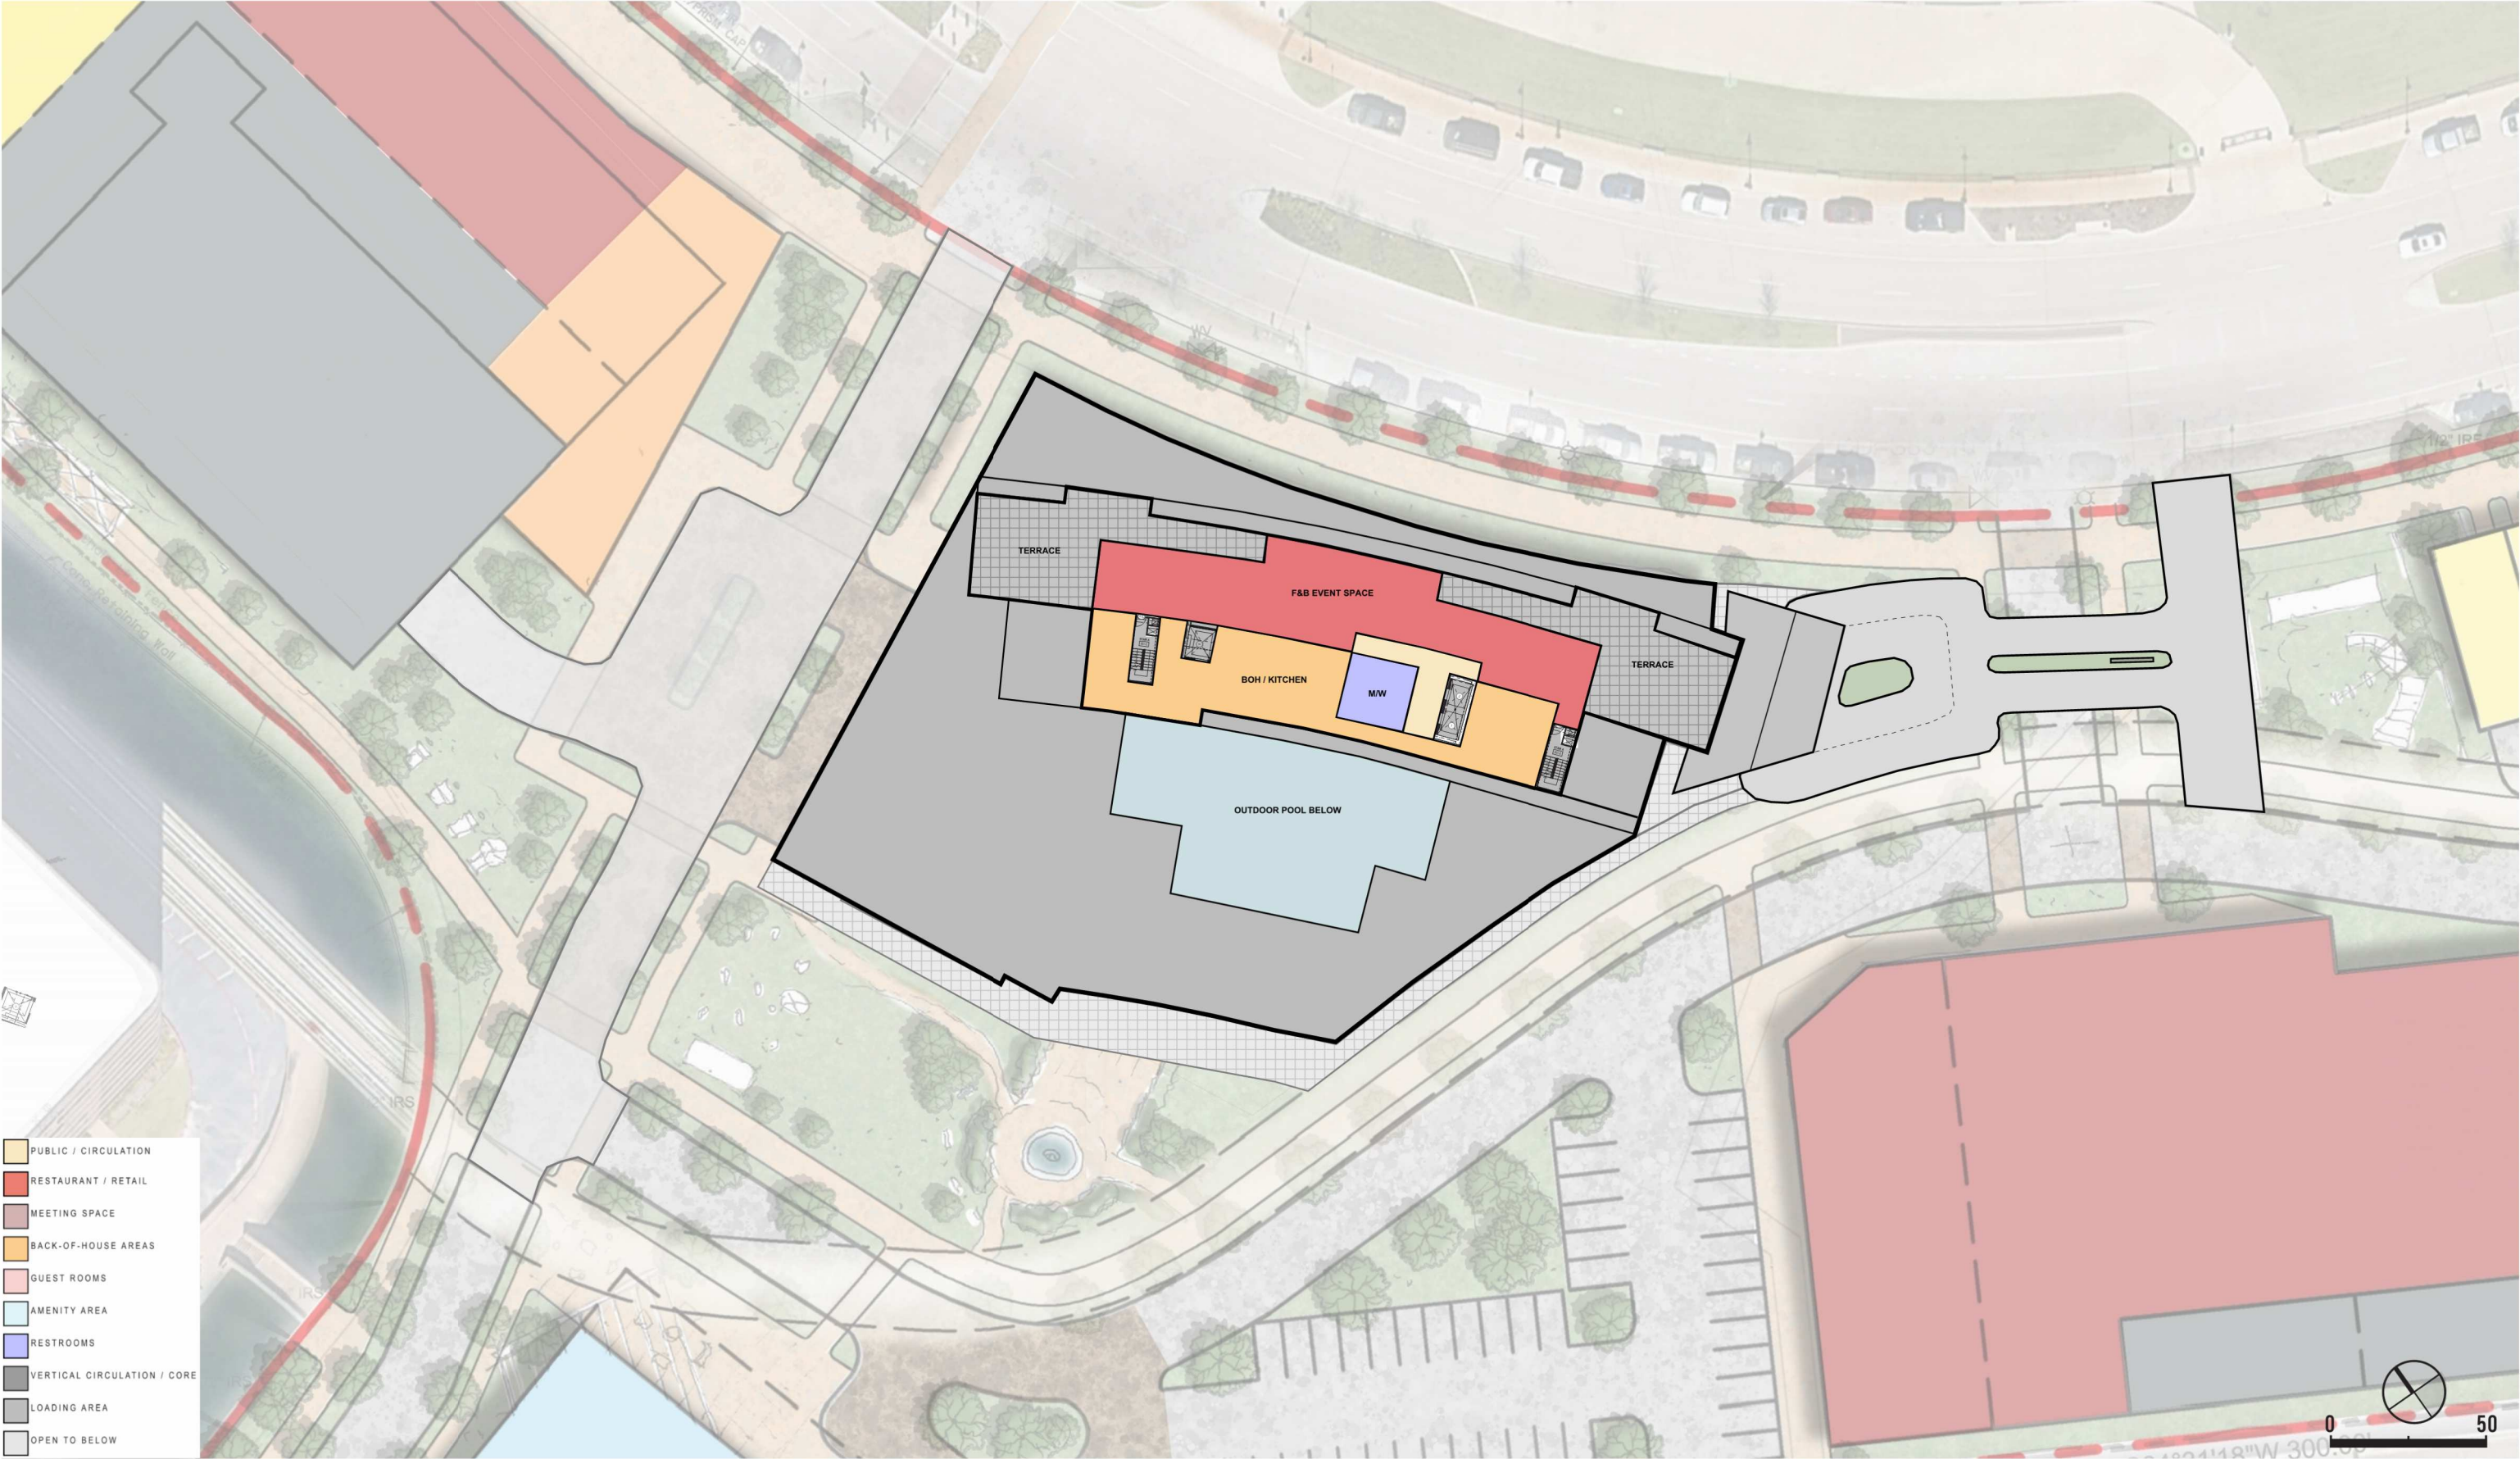

LAS COLINAS MASTER PLAN - HOTEL

PROJECT METRICS

KEY COUNT

LEVEL 4	16 KEYS
LEVEL 5	23 KEYS
LEVELS 6-9	26 KEYS/FLOOR
LEVEL 10	12 KEYS
TOTAL KEYS	155 KEYS
TOTAL K/DQ	121 K/DQ
TOTAL SUITES	34 SUITES

PARKING

LEVEL 4	60 SPACES
LEVELS 2-3	92 SPACES/TRAY
TOTAL SPACES	244 SPACES

AREAS

MEETING	11,075 GSF*
FITNESS	1,233 GSF
SIGNATURE RESTAURANT & BAR (LEVEL 1)	4,487 GSF*
ROOFTOP F&B (LEVEL 10)	3,585 GSF*
PUBLIC/CIRCULATION	22,257 GSF
BOH / SUPPORT SPACES	18,186 GSF
VERTICAL CIRCULATION	5,500 GSF
GUESTROOMS	78,690 GSF
TOTAL GSF	145,013 GSF

*EXCLUDING UNCONDITIONED TERRACE SPACE

PARKING/LOADING	102,795 GSF
------------------------	--------------------