


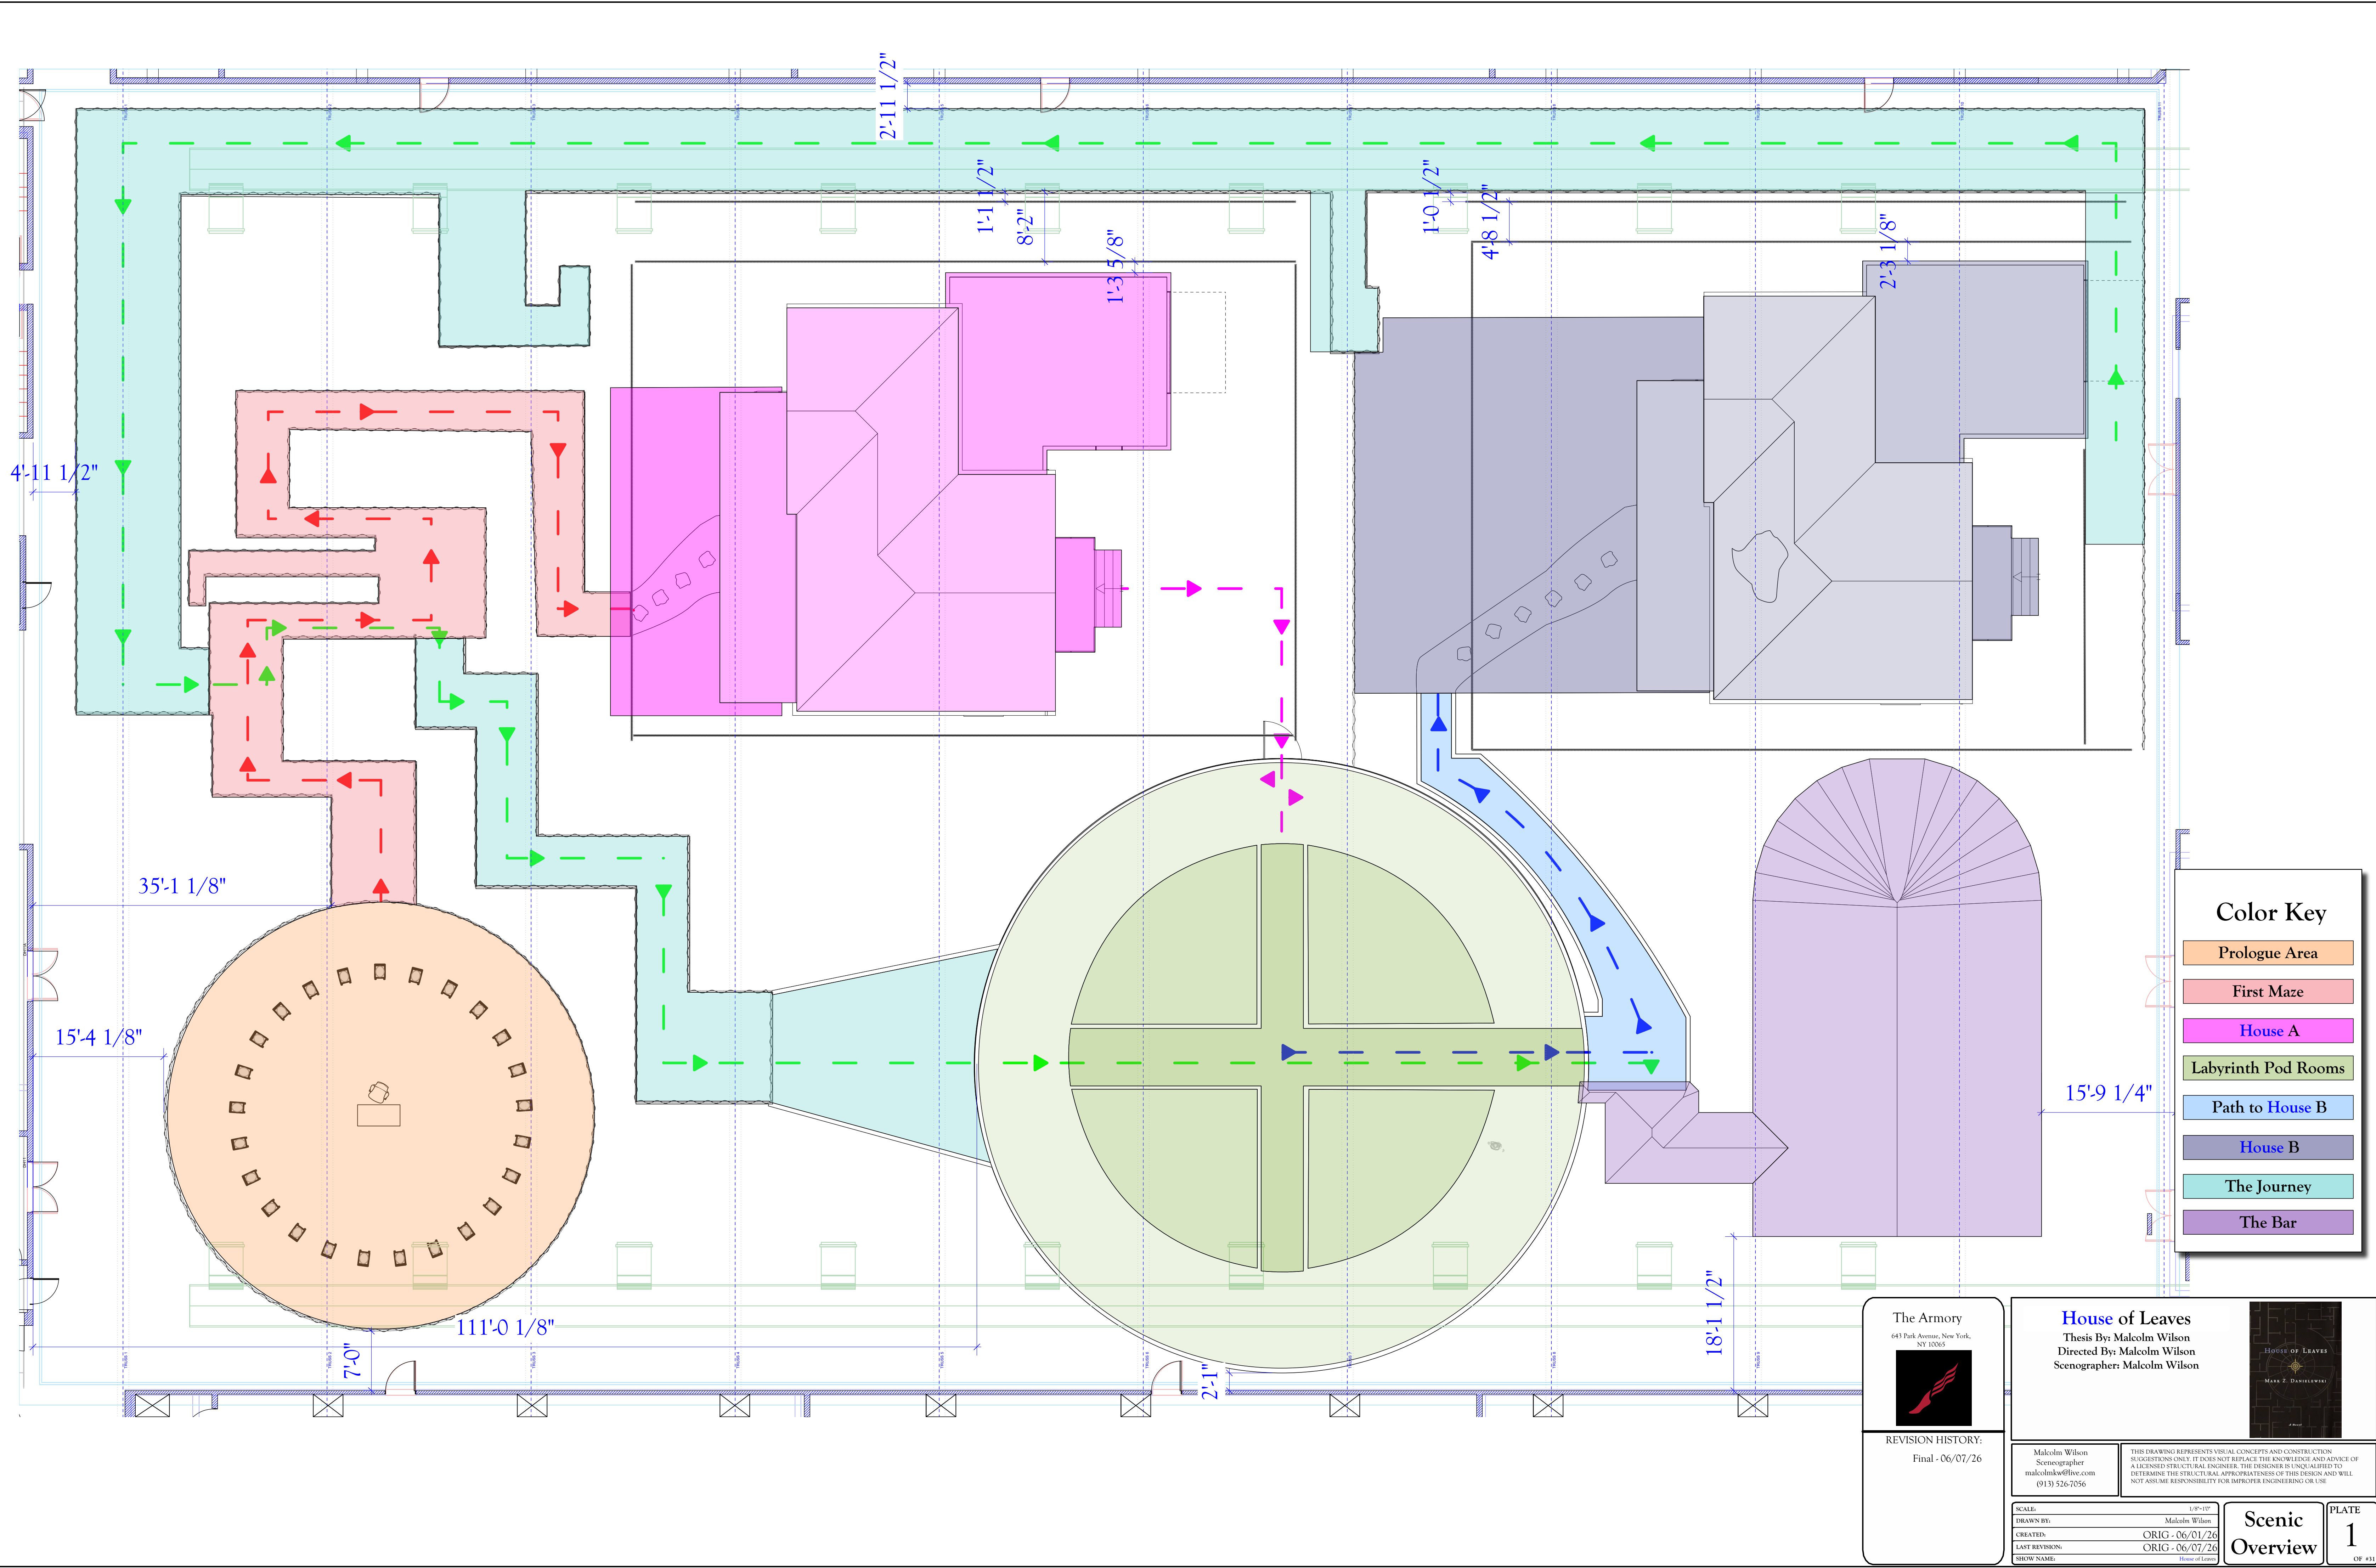

Color Key


- Prologue Area
- First Maze
- House A
- Labyrinth Pod Rooms
- Path to House B
- House B
- The Journey
- The Bar

The Armory
643 Park Avenue, New York,
NY 10065



REVISION HISTORY:
Final - 06/07/26

House of Leaves
Thesis By: Malcolm Wilson
Directed By: Malcolm Wilson
Scenographer: Malcolm Wilson

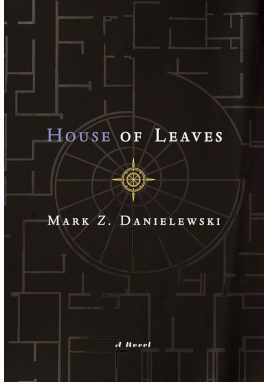

Malcolm Wilson
Scenographer
malcolmw@five.com
(913) 526-7056


THIS DRAWING REPRESENTS VISUAL CONCEPTS AND CONSTRUCTION SUGGESTIONS ONLY. IT DOES NOT REPLACE THE KNOWLEDGE AND ADVICE OF A LICENSED STRUCTURAL ENGINEER. THE DESIGNER IS UNQUALIFIED TO DETERMINE THE STRUCTURAL APPROPRIATENESS OF THIS DESIGN AND WILL NOT ASSUME RESPONSIBILITY FOR IMPROPER ENGINEERING OR USE.

SCALE: 1/8"=10'
DRAWN BY: Malcolm Wilson
CREATED: ORIG - 06/01/26
LAST REVISION: ORIG - 06/07/26
SHOW NAME: House of Leaves

Scenic Overview

PLATE 1 OF 431


Prologue Area

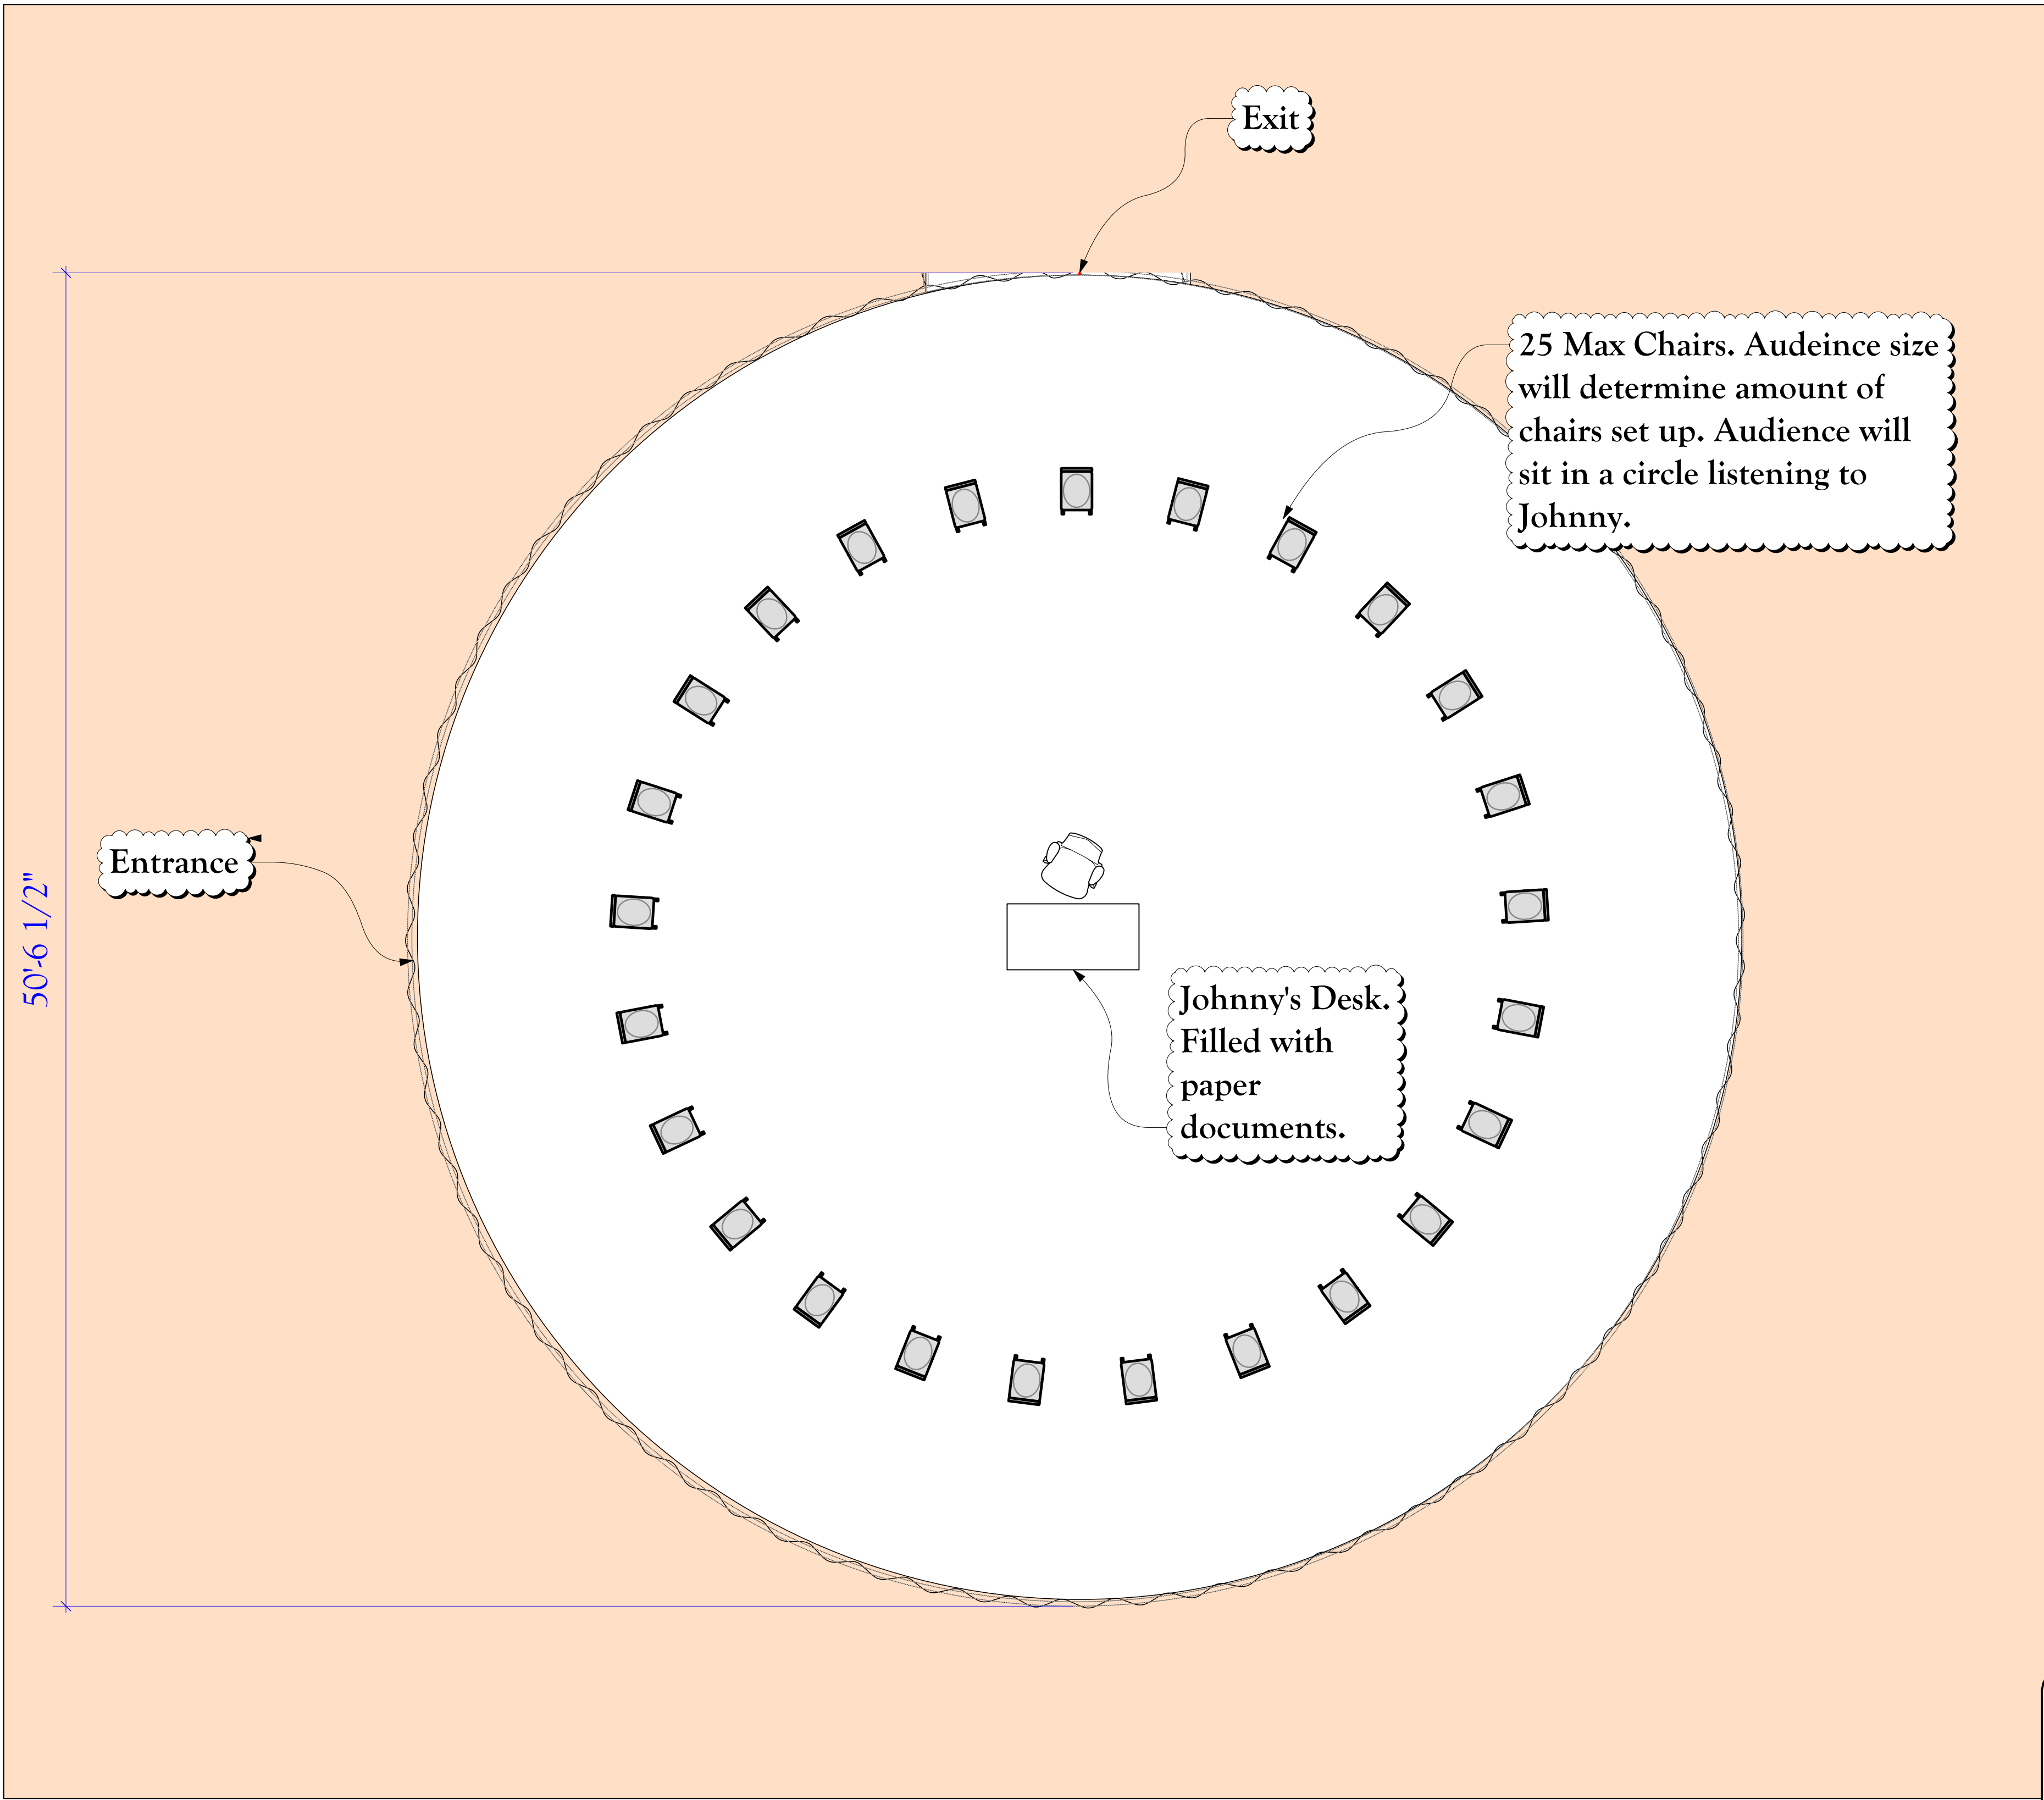

The Armory
643 Park Avenue, New York,
NY 10065



House of Leaves
Thesis By: Malcolm Wilson
Directed By: Malcolm Wilson
Scenographer: Malcolm Wilson

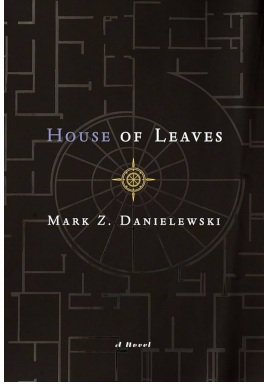


REVISION HISTORY:
Final - 06/07/26

Malcolm Wilson Scenographer malcolmw@five.com (913) 526-7056	THIS DRAWING REPRESENTS VISUAL CONCEPTS AND CONSTRUCTION SUGGESTIONS ONLY. IT DOES NOT REPLACE THE KNOWLEDGE AND ADVICE OF A LICENSED STRUCTURAL ENGINEER. THE DESIGNER IS UNQUALIFIED TO DETERMINE THE STRUCTURAL APPROPRIATENESS OF THIS DESIGN AND WILL NOT ASSUME RESPONSIBILITY FOR IMPROPER ENGINEERING OR USE.
---	---

SCALE: 1/4"=10'	Prologue Area	PLATE 2 OF 431
DRAWN BY: Malcolm Wilson		
CREATED: ORIG - 06/01/26		
LAST REVISION: ORIG - 06/07/26		


SHOW NAME: *House of Leaves*

First Maze

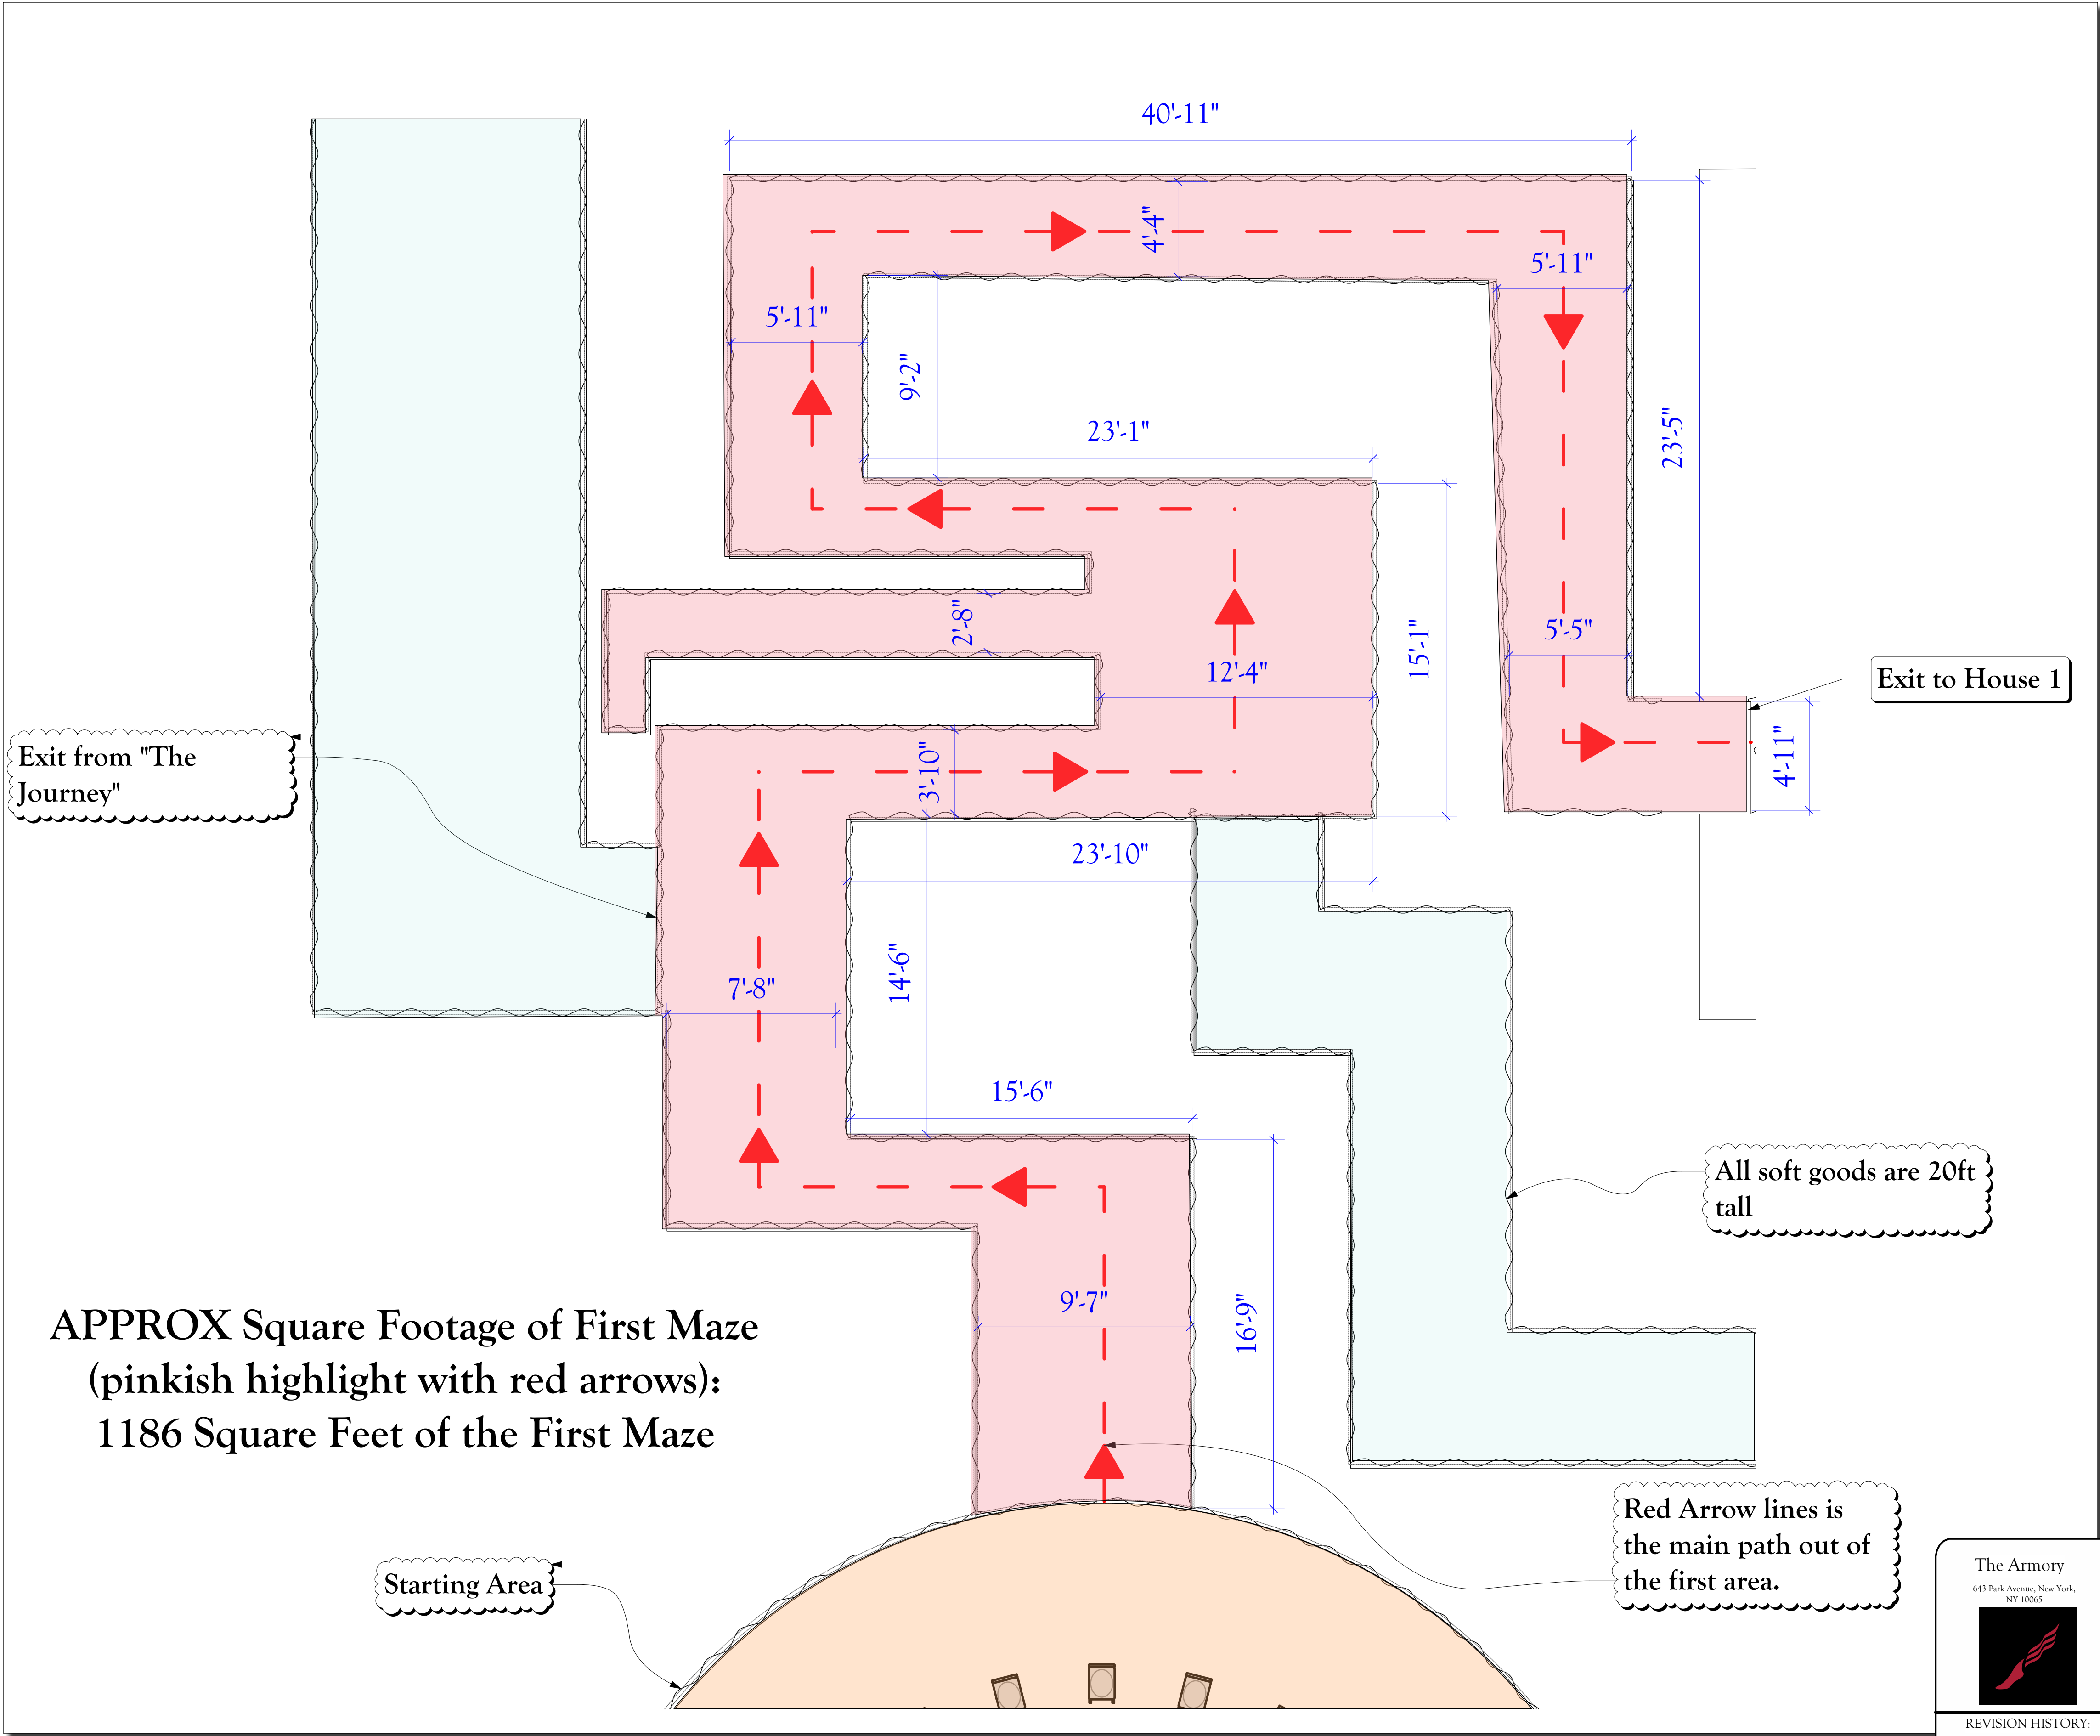

**APPROX Square Footage of First Maze
(pinkish highlight with red arrows):
1186 Square Feet of the First Maze**

House of Leaves
Thesis By: Malcolm Wilson
Directed By: Malcolm Wilson
Scenographer: Malcolm Wilson

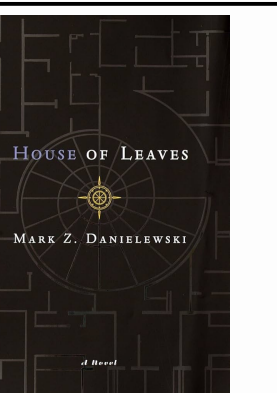

REVISION HISTORY:
Final - 06/07/26

Malcolm Wilson
Sceneographer
malcolmkw@live.co
(913) 526-7056


THIS DRAWING REPRESENTS VISUAL CONCEPTS AND CONSTRUCTION SUGGESTIONS ONLY. IT DOES NOT REPLACE THE KNOWLEDGE AND ADVICE OF A LICENSED STRUCTURAL ENGINEER. THE DESIGNER IS UNQUALIFIED TO DETERMINE THE STRUCTURAL APPROPRIATENESS OF THIS DESIGN AND WILL NOT ASSUME RESPONSIBILITY FOR IMPROPER ENGINEERING OR USE

SCALE:	1/4"=10'
DRAWN BY:	Malcolm Wilson
CREATED:	ORIG - 06/01/26
LAST REVISION:	ORIG - 06/07/26
SHOW NAME:	House of Leaves


First Maze

DATE
3
OF 431

House A
Floor 1

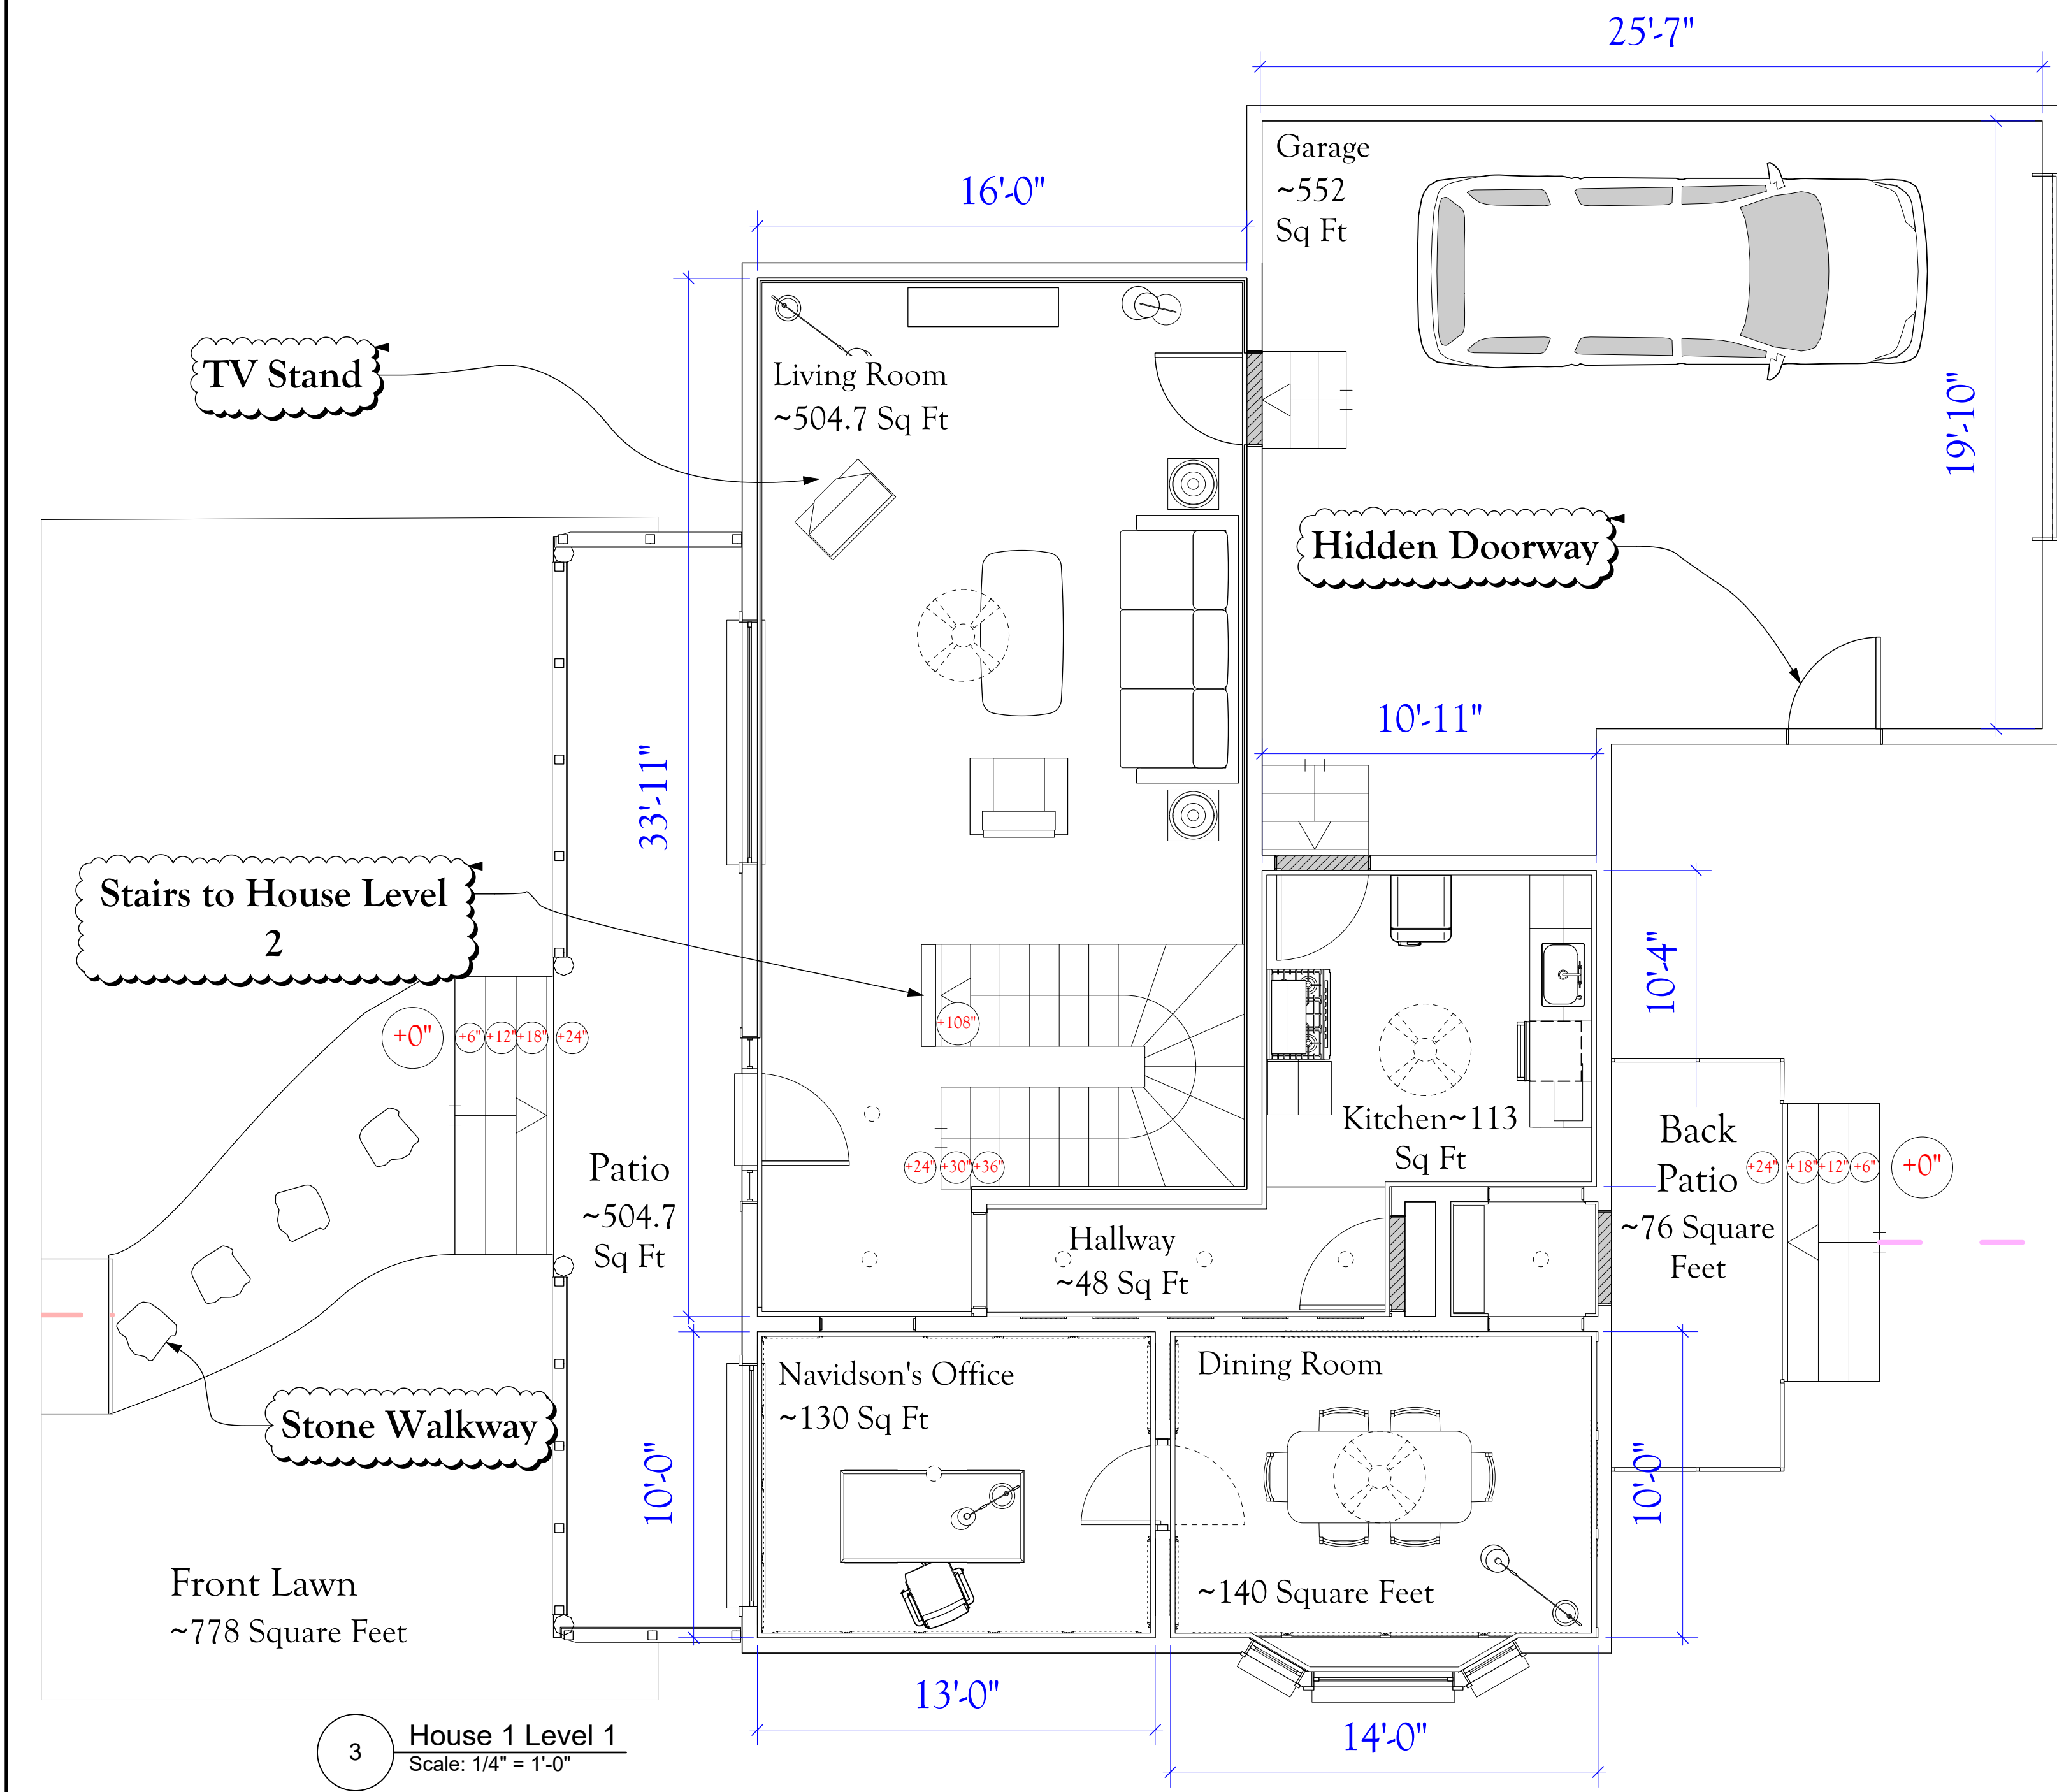

House A
Floor 2

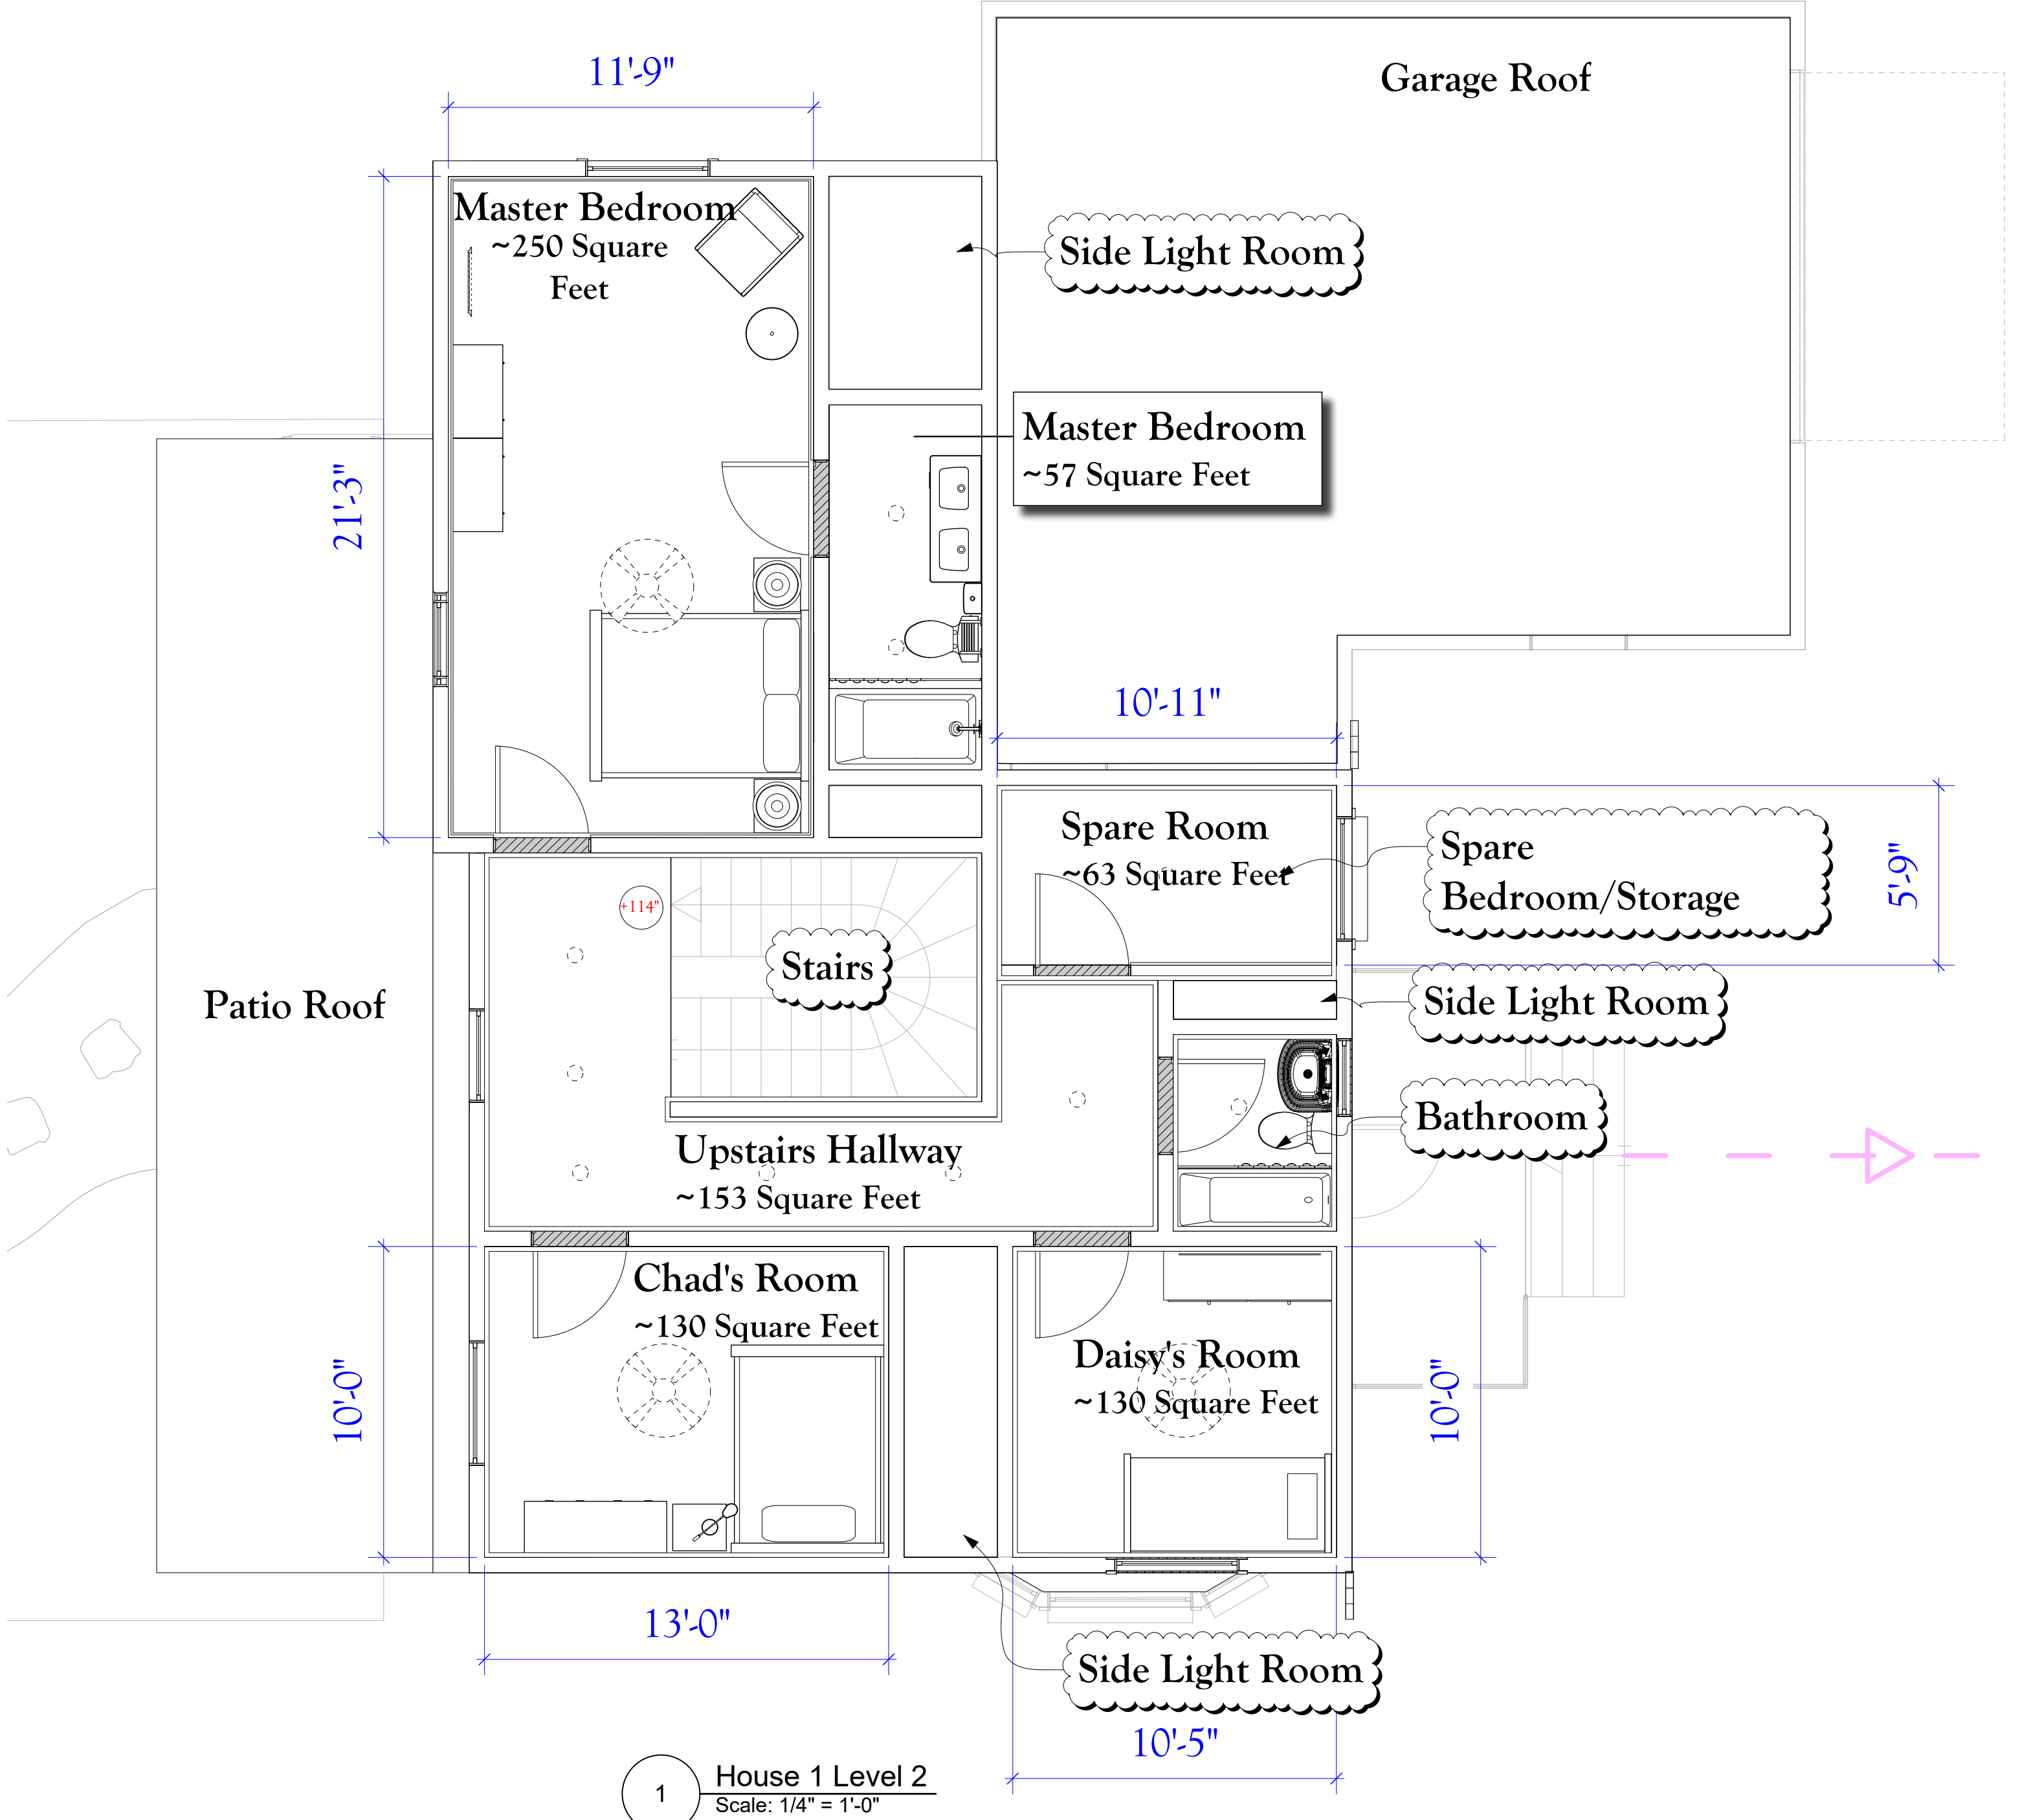


The Armory
643 Park Avenue, New York,
NY 10065



REVISION HISTORY:
Final - 06/07/26

House of Leaves
Thesis By: Malcolm Wilson
Directed By: Malcolm Wilson
Scenographer: Malcolm Wilson

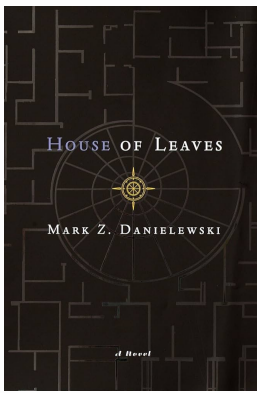

Malcolm Wilson
Scenographer
malcolmw@five.com
(913) 526-7056

THIS DRAWING REPRESENTS VISUAL CONCEPTS AND CONSTRUCTION
SUGGESTIONS ONLY. IT DOES NOT REPLACE THE KNOWLEDGE AND ADVICE OF
A LICENSED STRUCTURAL ENGINEER. THE DESIGNER IS UNQUALIFIED TO
DETERMINE THE STRUCTURAL APPROPRIATENESS OF THIS DESIGN AND WILL
NOT ASSUME RESPONSIBILITY FOR IMPROPER ENGINEERING OR USE.


SCALE: 1/4" = 1'-0"
DRAWN BY: Malcolm Wilson
CREATED: ORIG - 06/01/26
LAST REVISION: ORIG - 06/07/26
SHOW NAME: House of Leaves

House A
Overview

PLATE
4
OF 431

NOTE: Roofs are the same across both houses with the exception of the hole in House A.

House A Roof

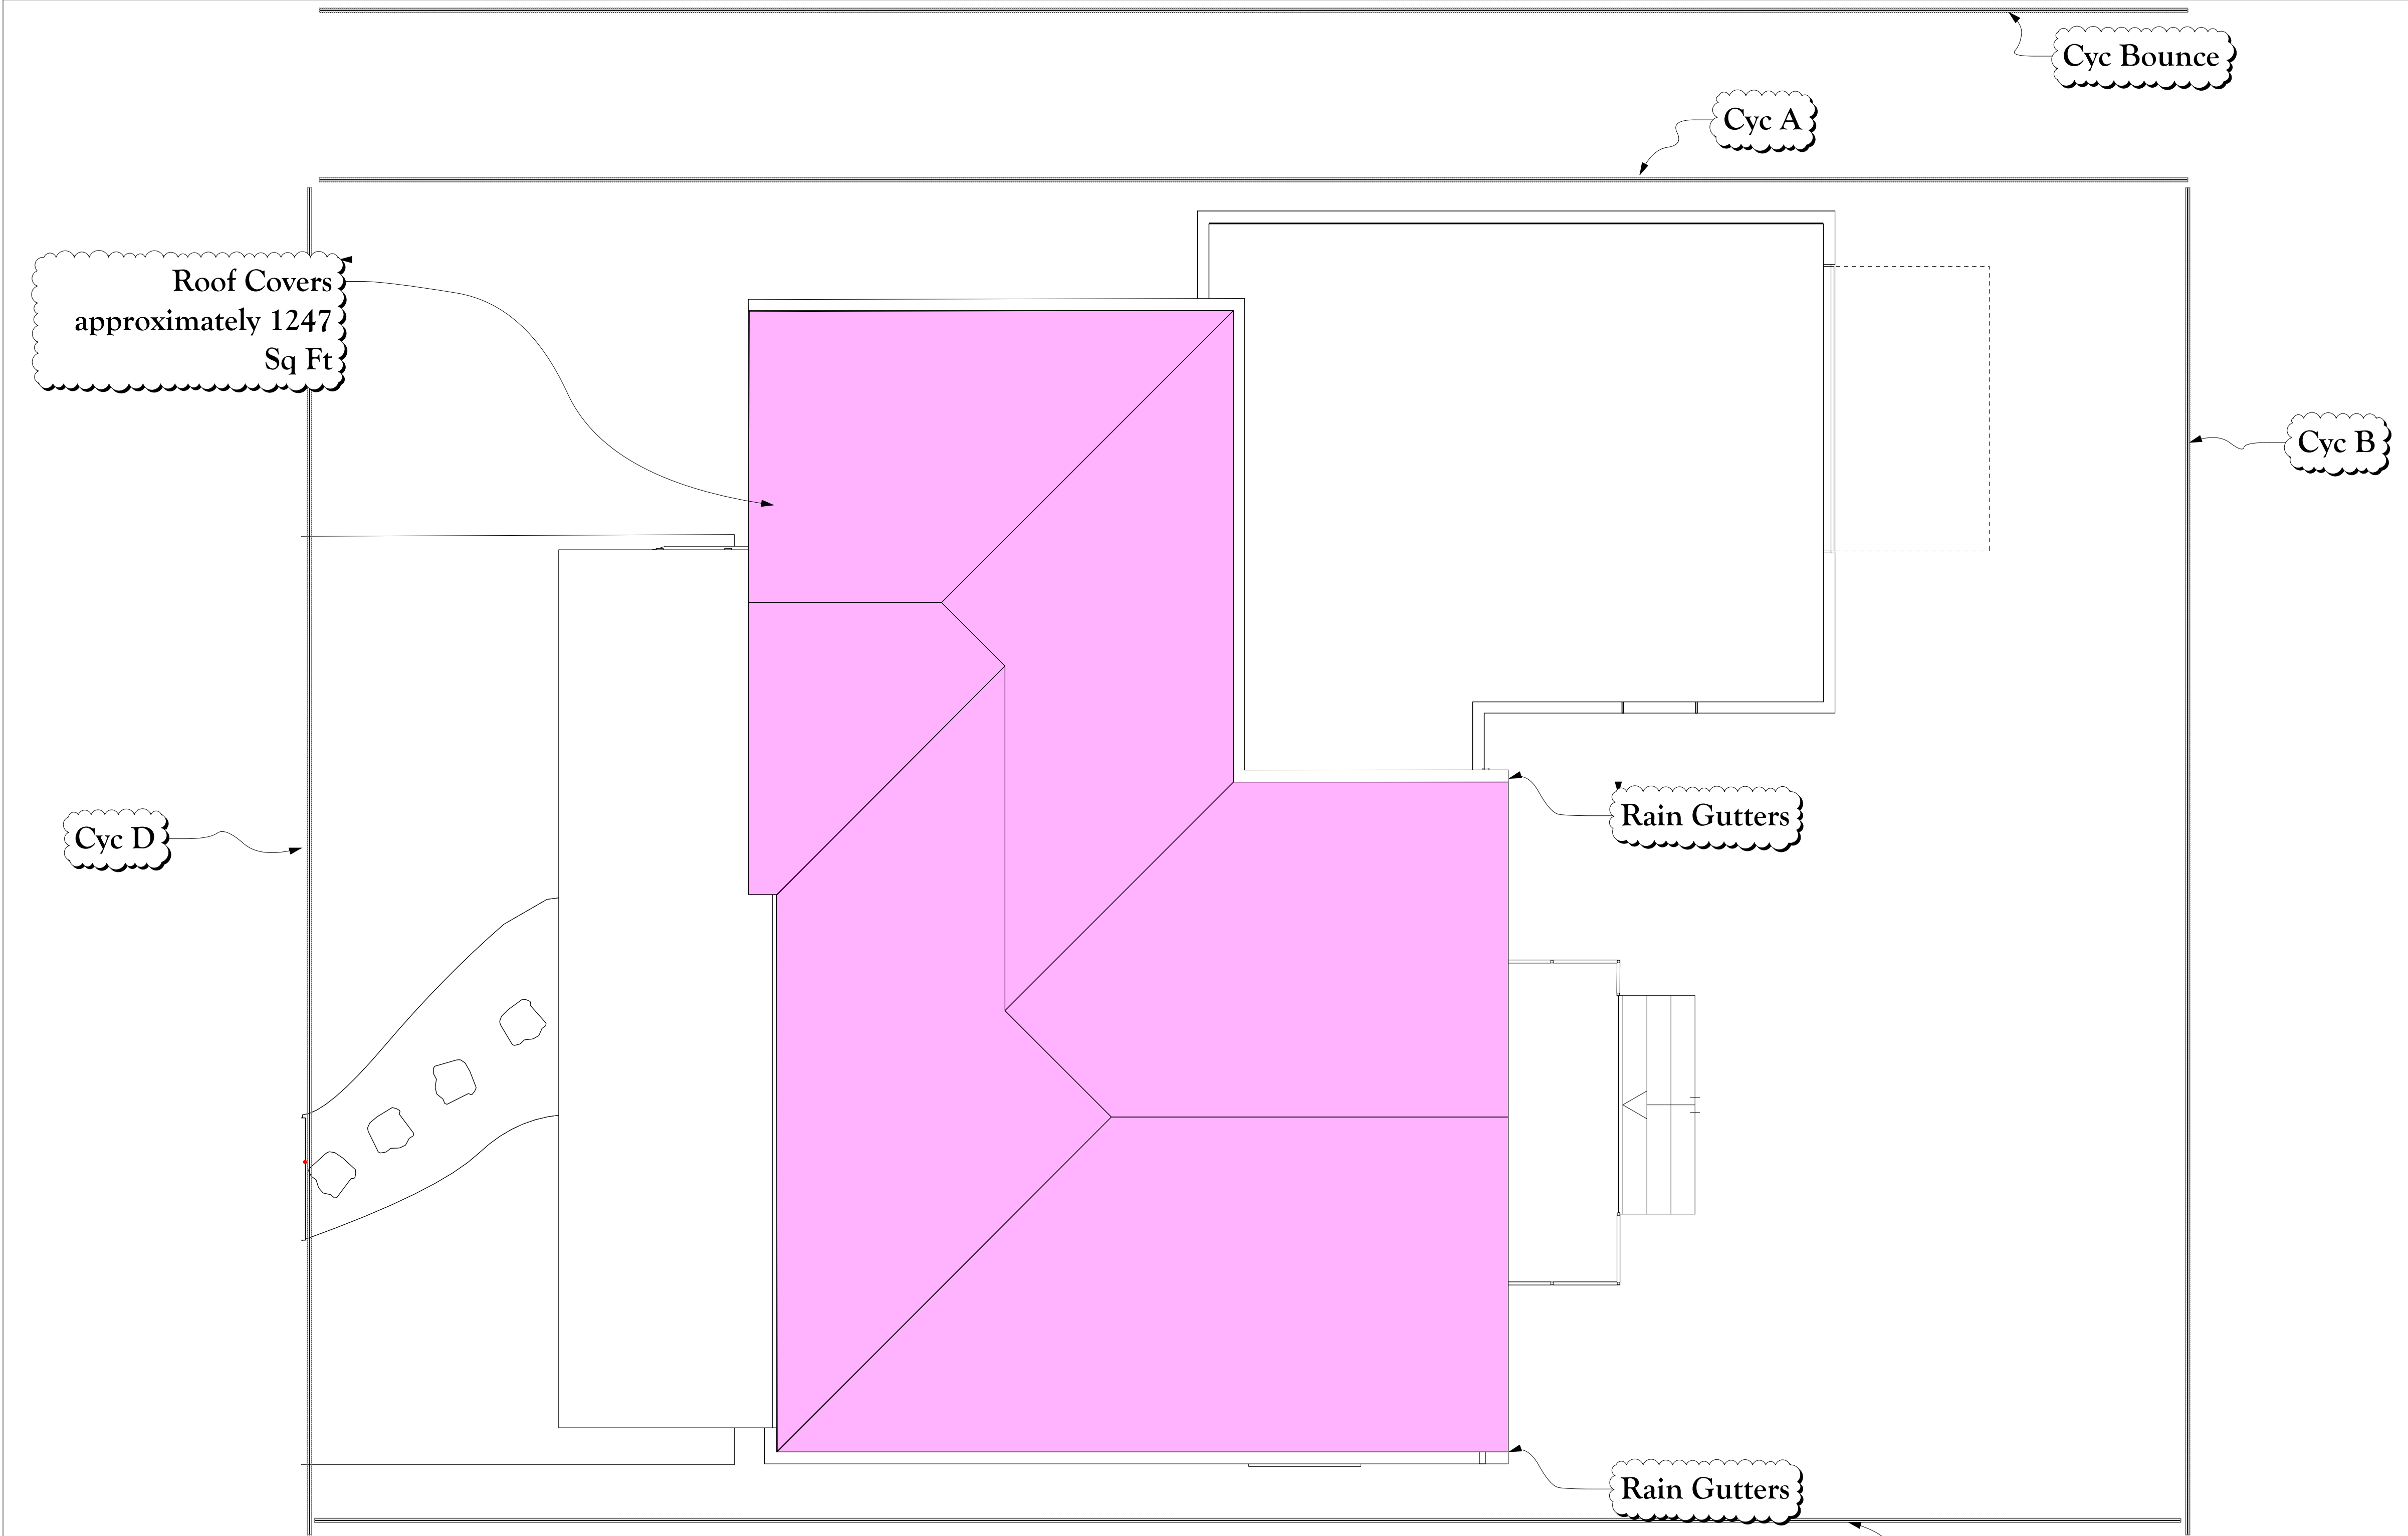


NOTE: All Cycs are independly picked and will fly out as required for audience movement.

The Armory
643 Park Avenue, New York,
NY 10065



House of Leaves
Thesis By: Malcolm Wilson
Directed By: Malcolm Wilson
Scenographer: Malcolm Wilson

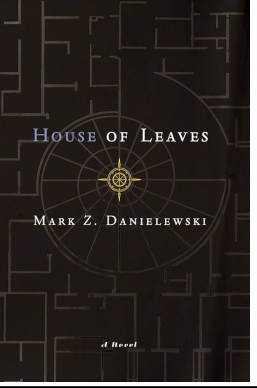

REVISION HISTORY:
Final - 06/07/26

Malcolm Wilson
Scenographer
malcolmw@five.com
(913) 526-7056

THIS DRAWING REPRESENTS VISUAL CONCEPTS AND CONSTRUCTION. SUGGESTIONS ONLY. IT DOES NOT REPLACE THE KNOWLEDGE AND ADVICE OF A LICENSED STRUCTURAL ENGINEER. THE DESIGNER IS UNQUALIFIED TO DETERMINE THE STRUCTURAL APPROPRIATENESS OF THIS DESIGN AND WILL NOT ASSUME RESPONSIBILITY FOR IMPROPER ENGINEERING OR USE.

SCALE: 1/4"=10'

DRAWN BY: Malcolm Wilson

CREATED: ORIG - 06/01/26



LAST REVISION: ORIG - 06/07/26

SHOW NAME: House of Leaves

House A
Roof

PLATE
5
OF 431


Labyrinth Pod Rooms

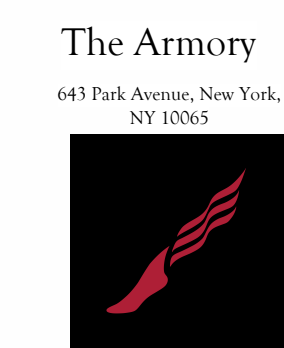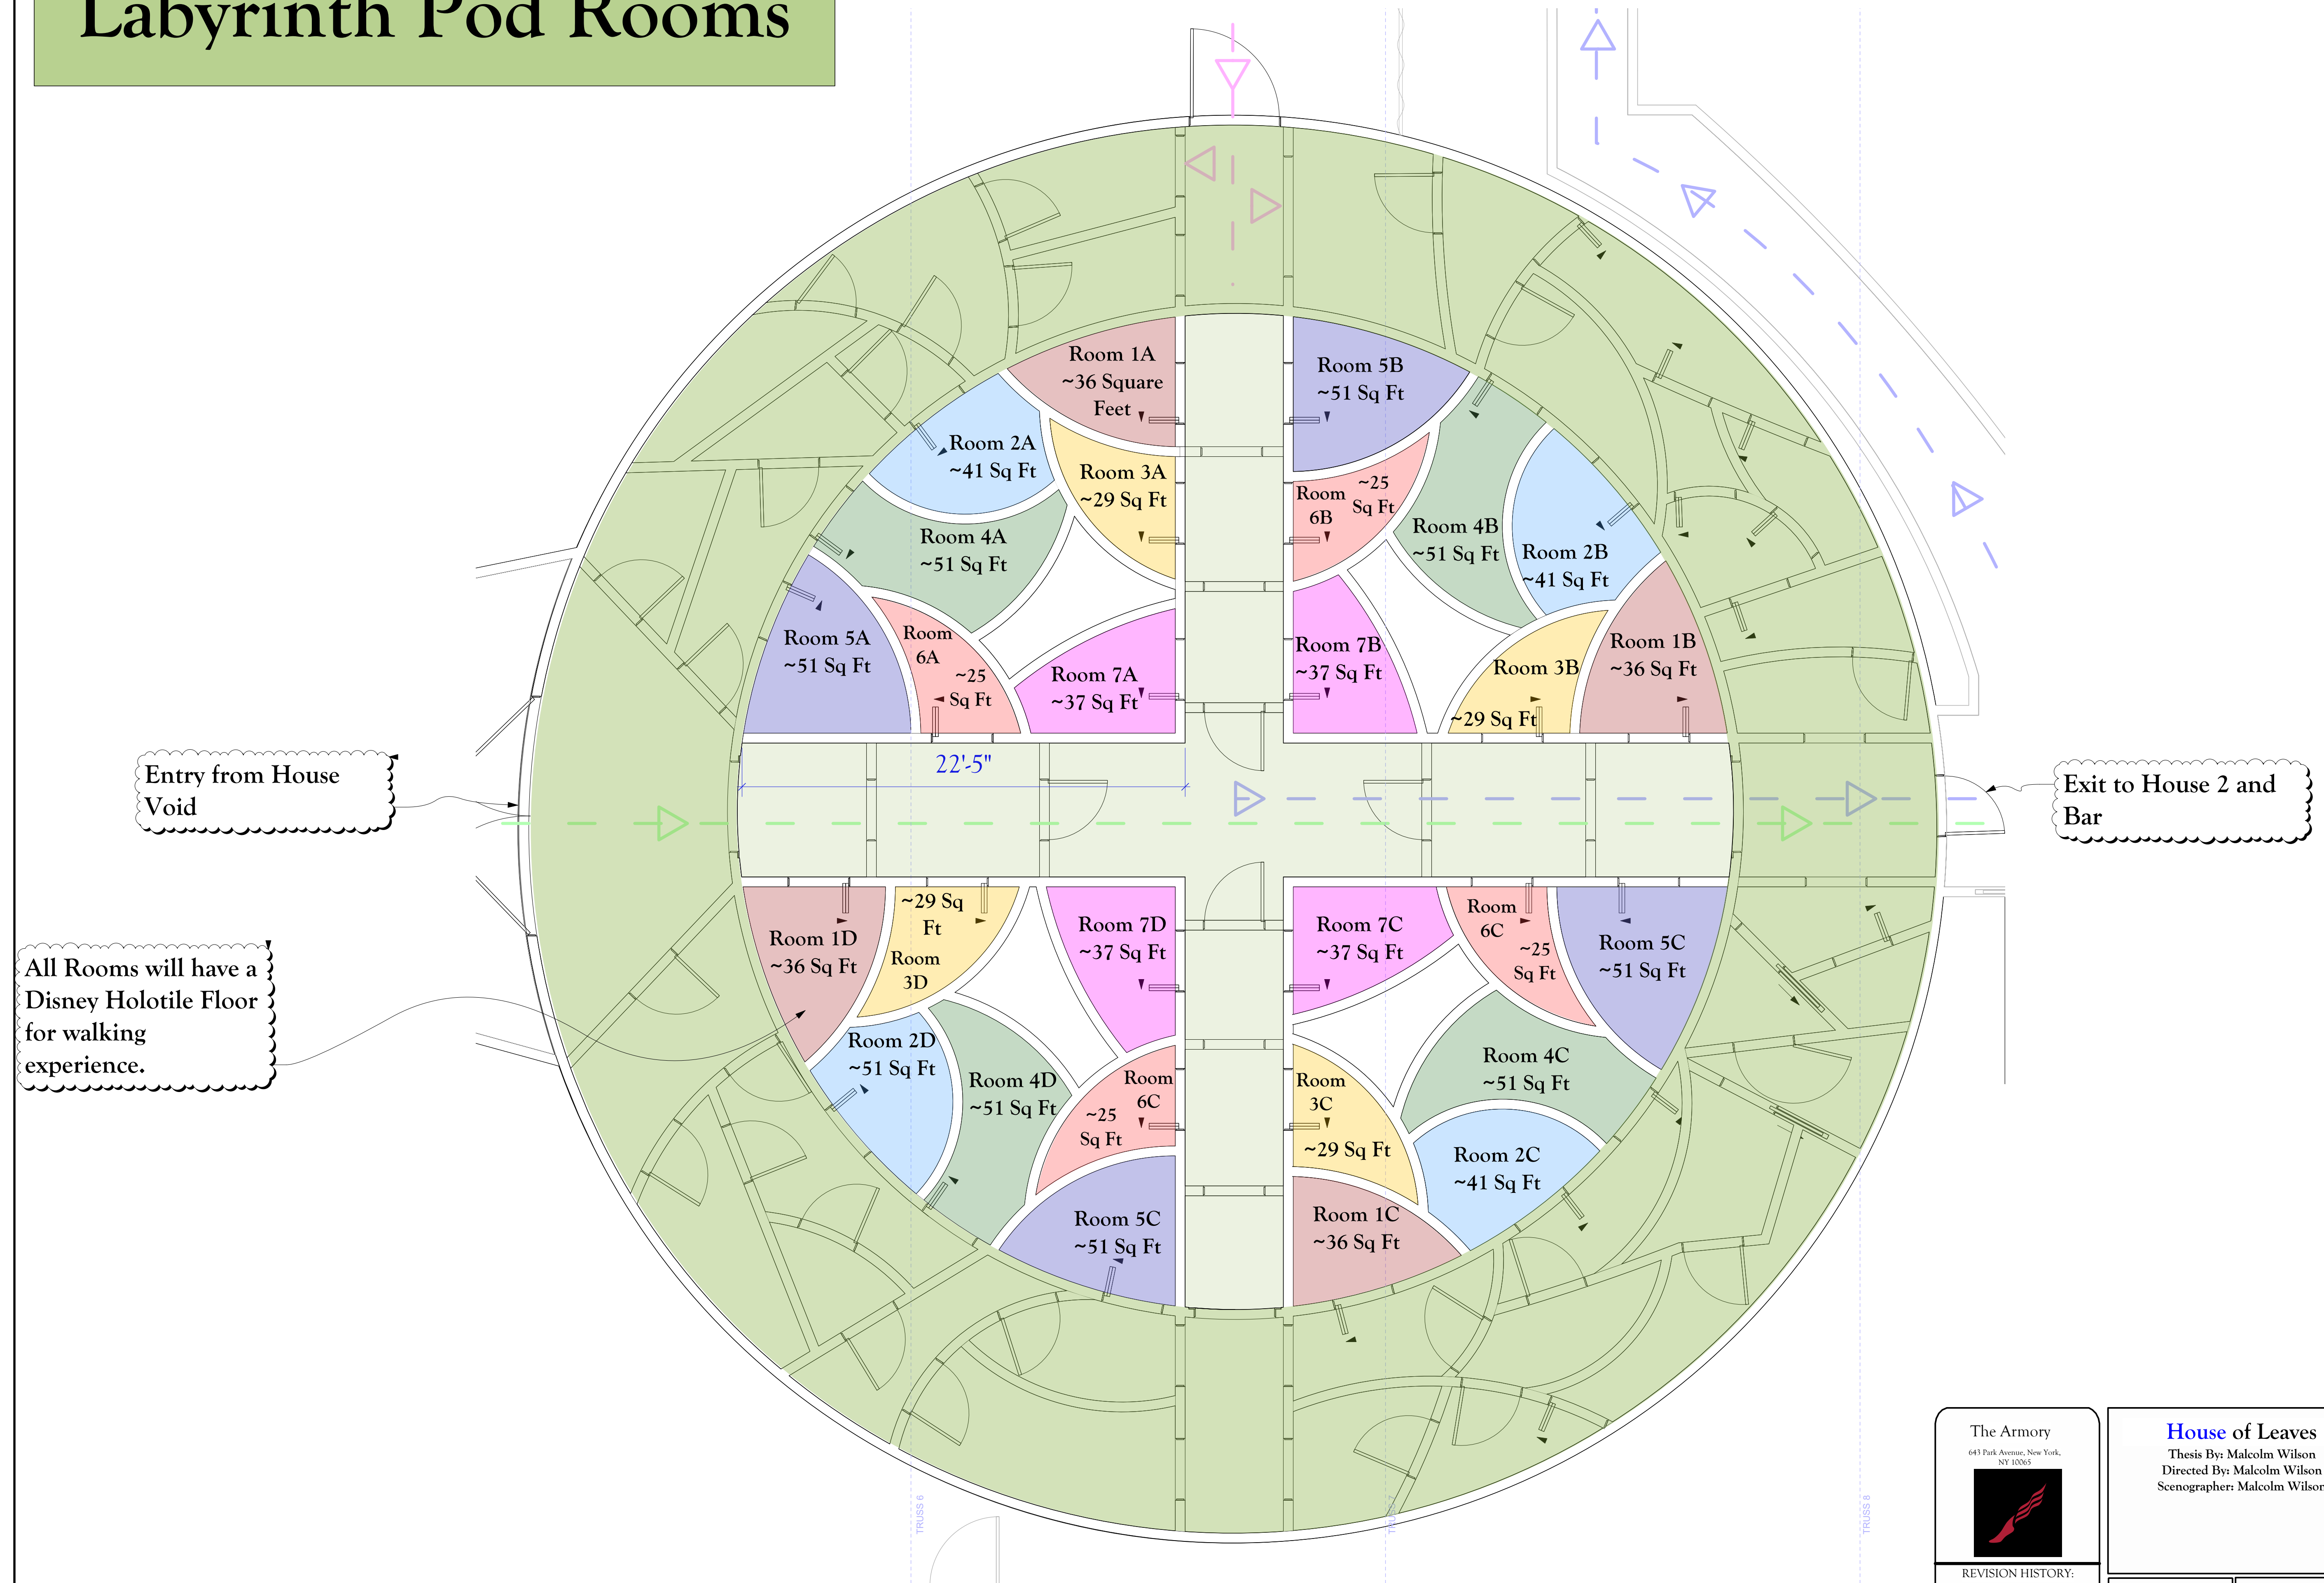

The Armory
643 Park Avenue, New York,
NY 10065

REVISION HISTORY:
Final - 06/07/26

House of Leaves
Thesis By: Malcolm Wilson
Directed By: Malcolm Wilson
Scenographer: Malcolm Wilson

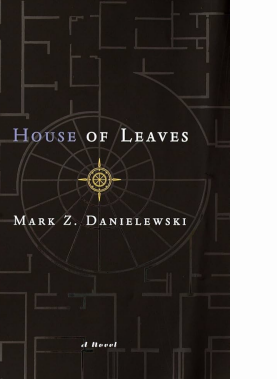


Malcolm Wilson
Scenographer
malcolmw@five.com
(913) 526-7056

THIS DRAWING REPRESENTS VISUAL CONCEPTS AND CONSTRUCTION SUGGESTIONS ONLY. IT DOES NOT REPLACE THE KNOWLEDGE AND ADVICE OF A LICENSED STRUCTURAL ENGINEER. THE DESIGNER IS UNQUALIFIED TO DETERMINE THE STRUCTURAL APPROPRIATENESS OF THIS DESIGN AND WILL NOT ASSUME RESPONSIBILITY FOR IMPROPER ENGINEERING OR USE.

SCALE: 1/4"=1'-0"
DRAWN BY: Malcolm Wilson
CREATED: ORIG - 06/01/26
LAST REVISION: ORIG - 06/07/26
SHOW NAME: House of Leaves

Labyrinth Rooms
PLATE 6
OF 431


Path to House B

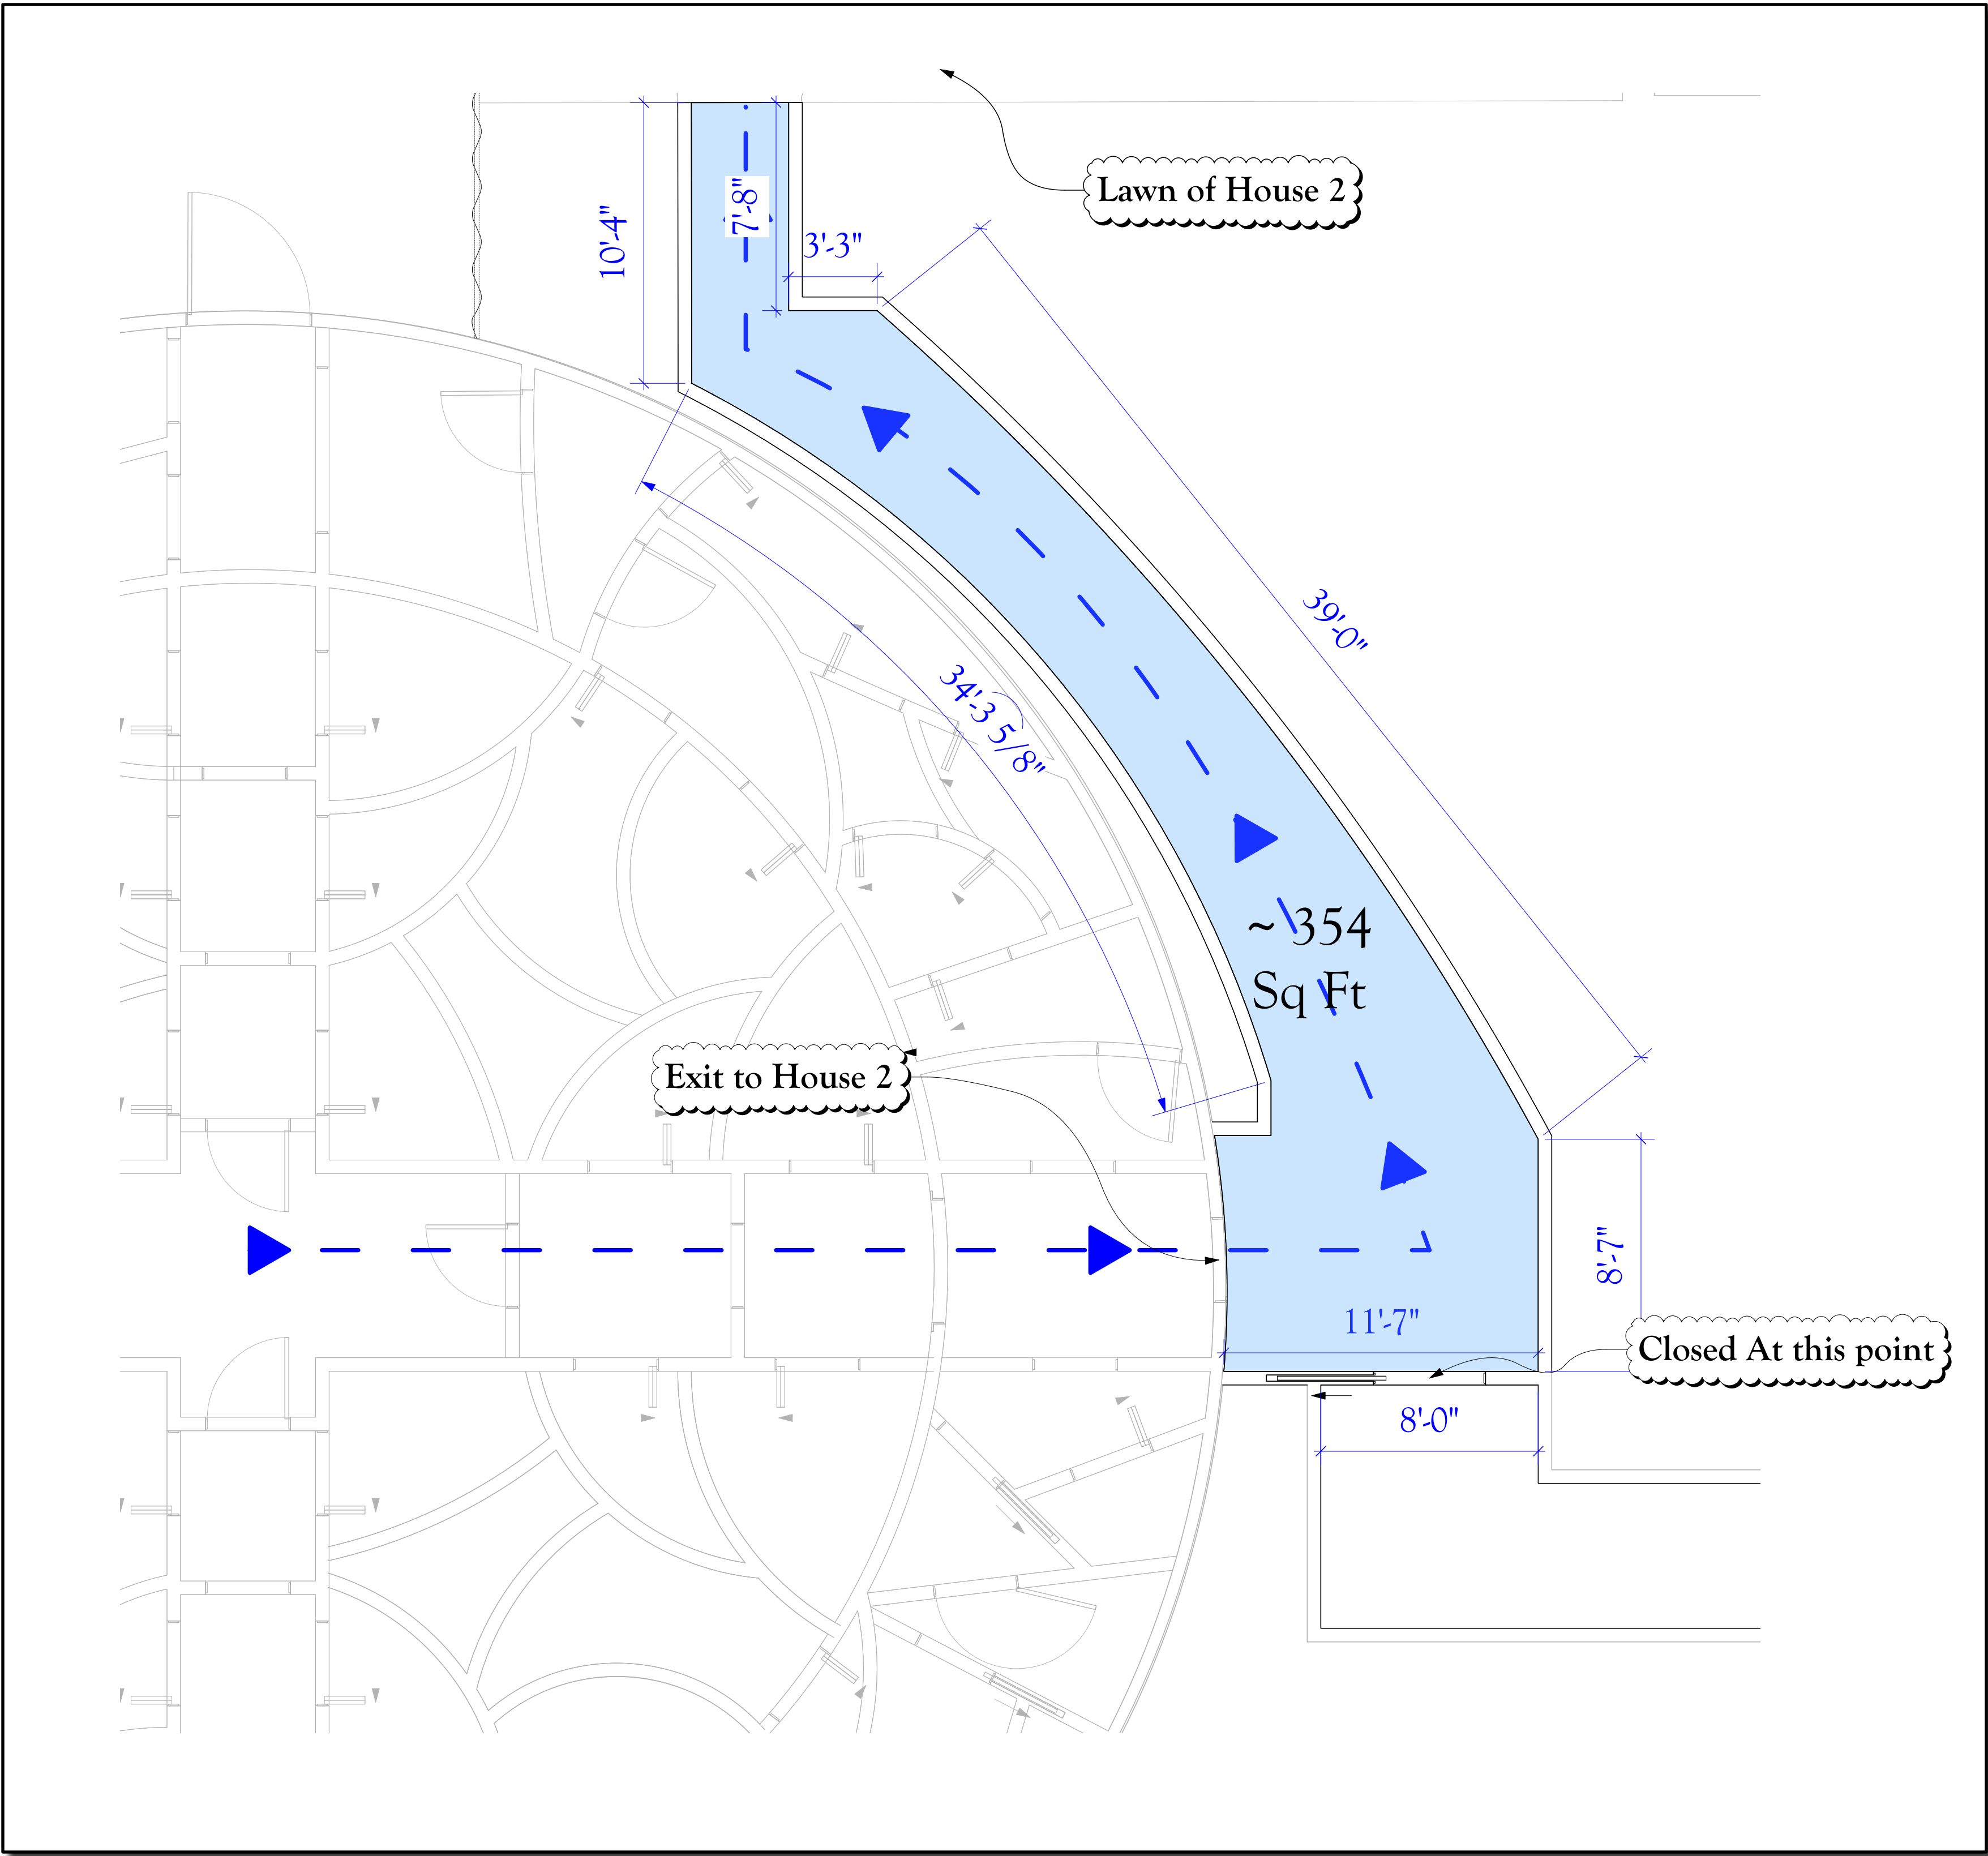

The Armory
643 Park Avenue, New York,
NY 10065



House of Leaves
Thesis By: Malcolm Wilson
Directed By: Malcolm Wilson
Scenographer: Malcolm Wilson

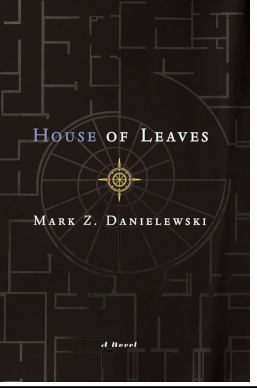

Malcolm Wilson
Scenographer
malcolmw@five.com
(913) 526-7056

THIS DRAWING REPRESENTS VISUAL CONCEPTS AND CONSTRUCTION SUGGESTIONS ONLY. IT DOES NOT REPLACE THE KNOWLEDGE AND ADVICE OF A LICENSED STRUCTURAL ENGINEER. THE DESIGNER IS UNQUALIFIED TO DETERMINE THE STRUCTURAL APPROPRIATENESS OF THIS DESIGN AND WILL NOT ASSUME RESPONSIBILITY FOR IMPROPER ENGINEERING OR USE.


REVISION HISTORY:
Final - 06/07/26

SCALE:	1/4"=10'
DRAWN BY:	Malcolm Wilson
CREATED:	ORIG - 06/01/26
LAST REVISION:	ORIG - 06/07/26
SHOW NAME:	House of Leaves

Labyrinth
to House B

PLATE
7
OF 431

House B
Level 1

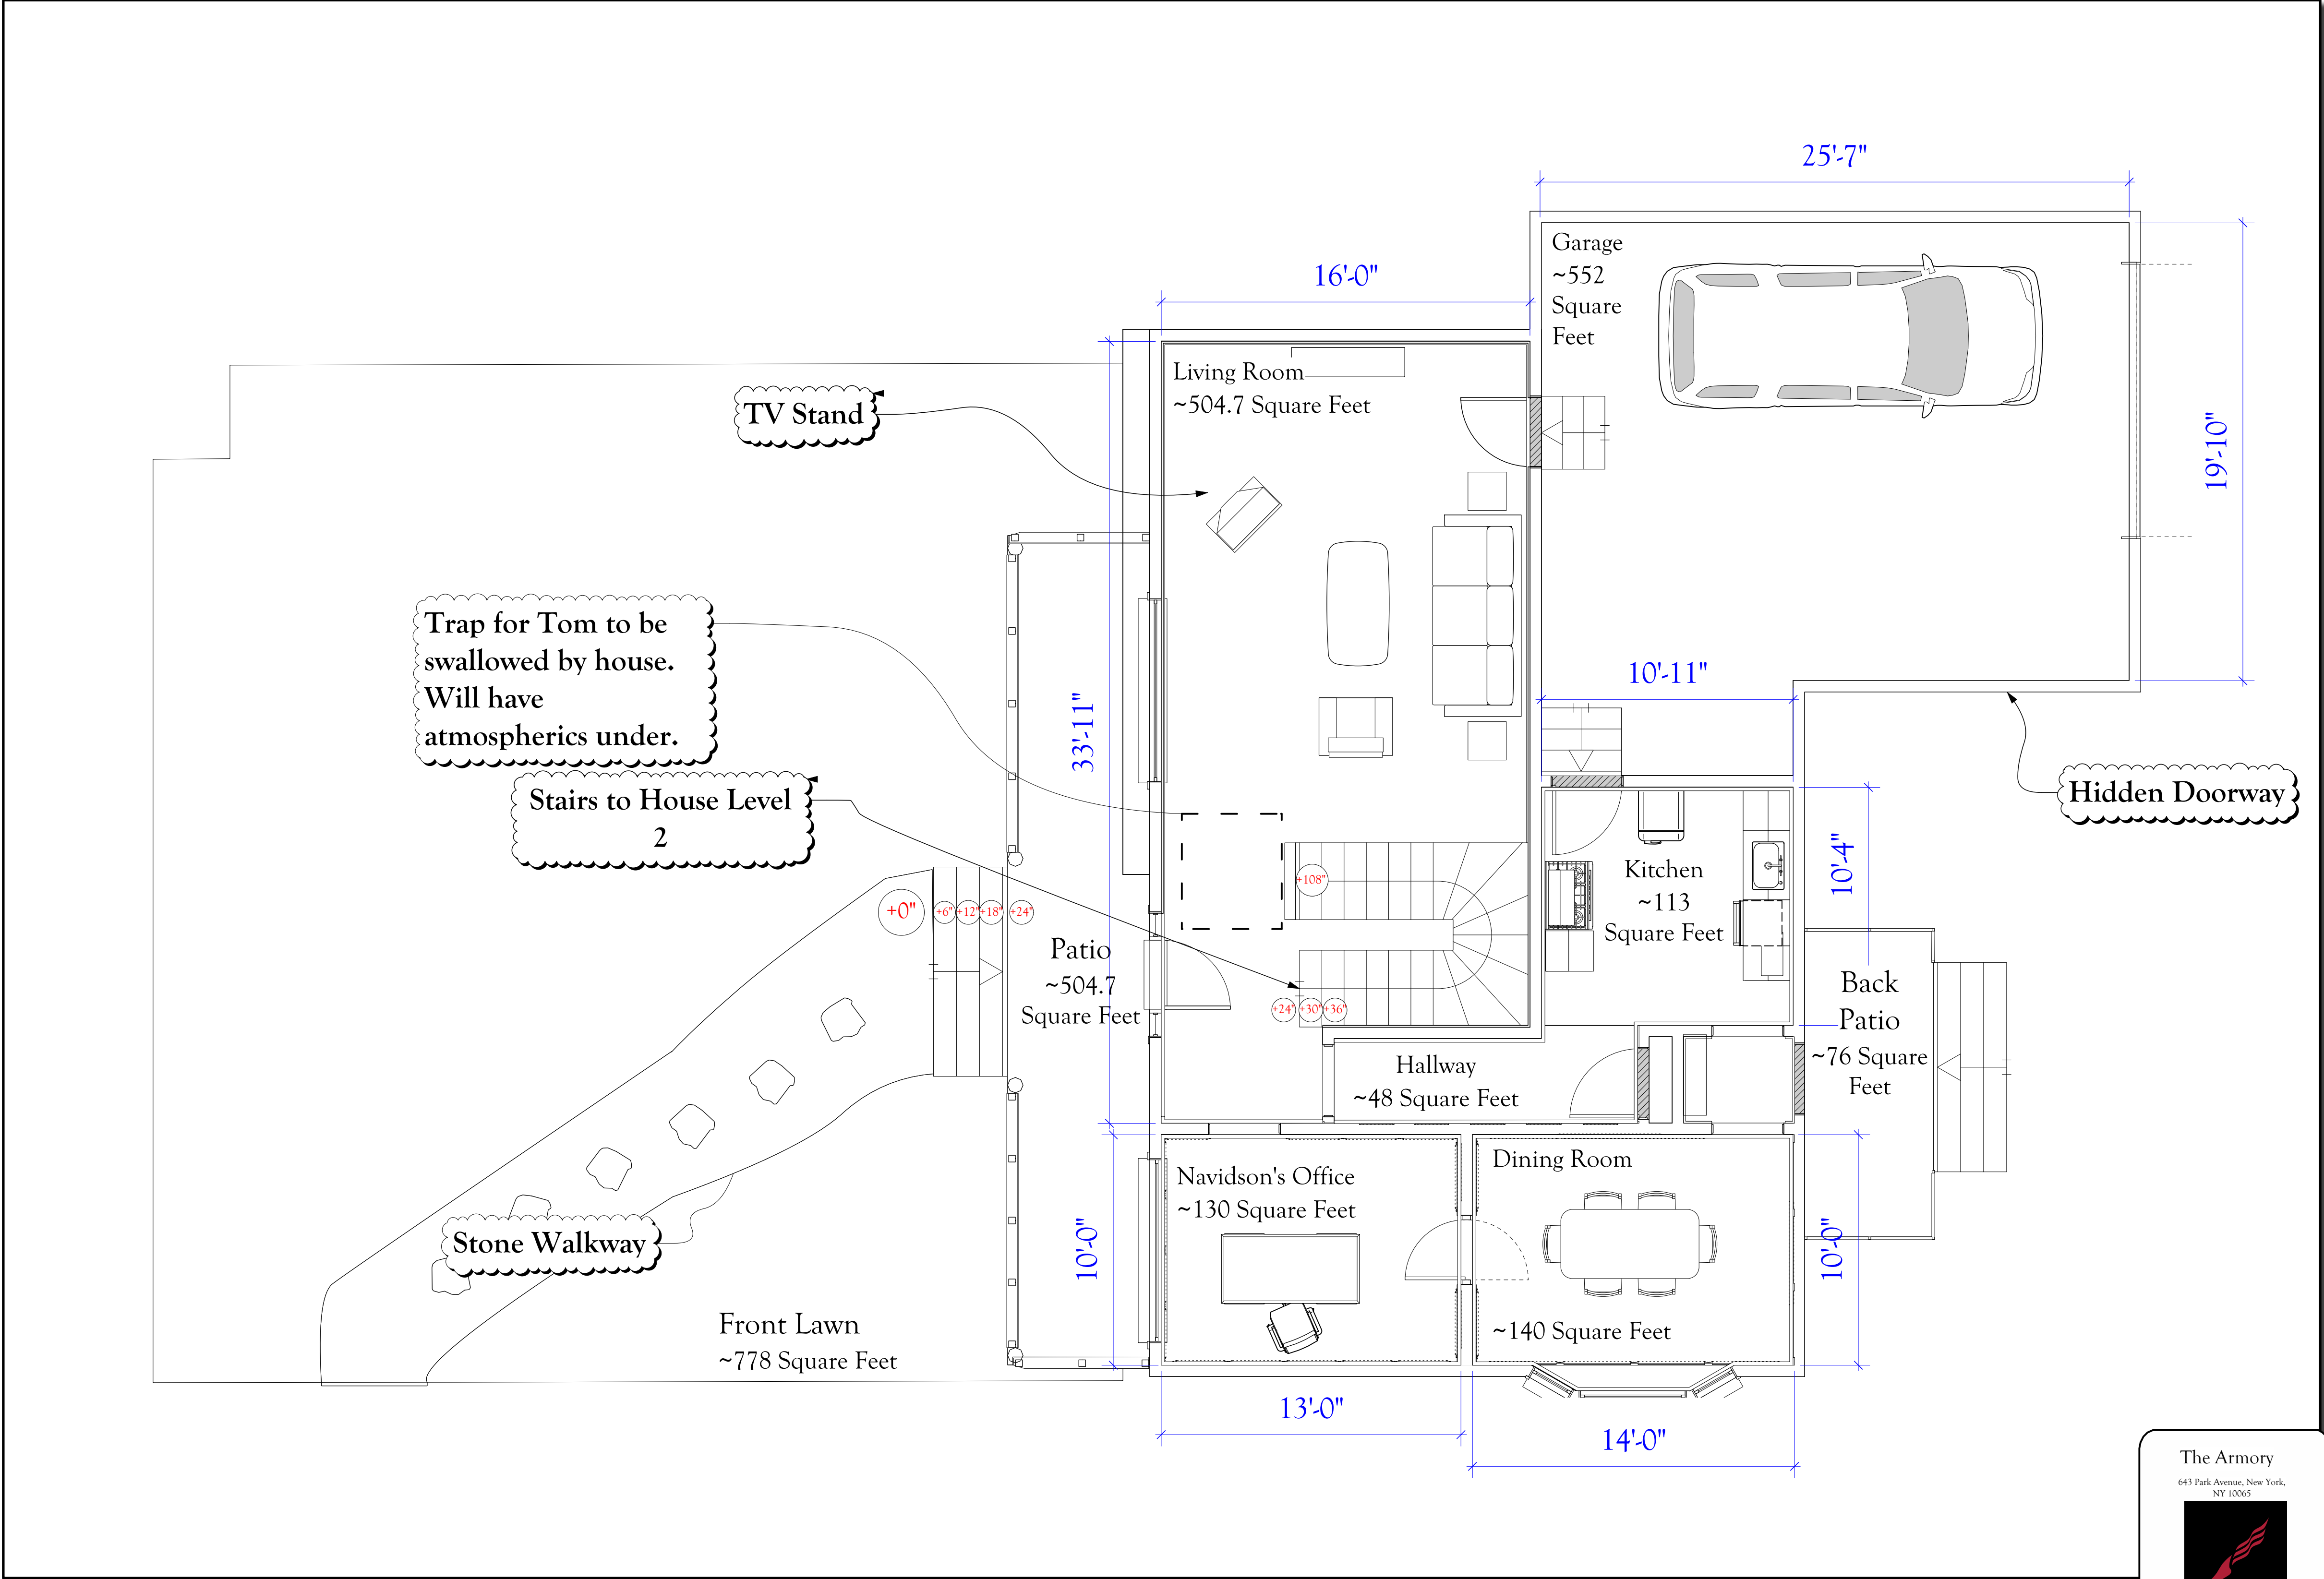


The Armory
643 Park Avenue, New York,
NY 10065



REVISION HISTORY:
Final - 06/07/26

House of Leaves
Thesis By: Malcolm Wilson
Directed By: Malcolm Wilson
Scenographer: Malcolm Wilson

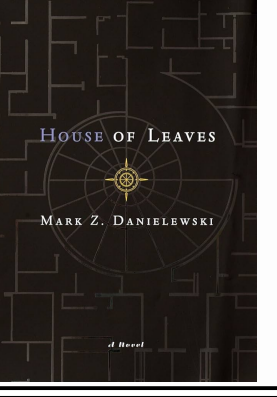

Malcolm Wilson
Scenographer
malcolmw@five.com
(913) 526-7056

THIS DRAWING REPRESENTS VISUAL CONCEPTS AND CONSTRUCTION
SUGGESTIONS ONLY. IT DOES NOT REPLACE THE KNOWLEDGE AND ADVICE OF
A LICENSED STRUCTURAL ENGINEER. THE DESIGNER IS UNQUALIFIED TO
DETERMINE THE STRUCTURAL APPROPRIATENESS OF THIS DESIGN AND WILL
NOT ASSUME RESPONSIBILITY FOR IMPROPER ENGINEERING OR USE.


SCALE:	1/4"=10'
DRAWN BY:	Malcolm Wilson
CREATED:	ORIG - 06/01/26
LAST REVISION:	ORIG - 06/07/26
SHOW NAME:	House of Leaves

**House B
Level 1**

PLATE
8
OF 431


House B

Level 2 Ceiling

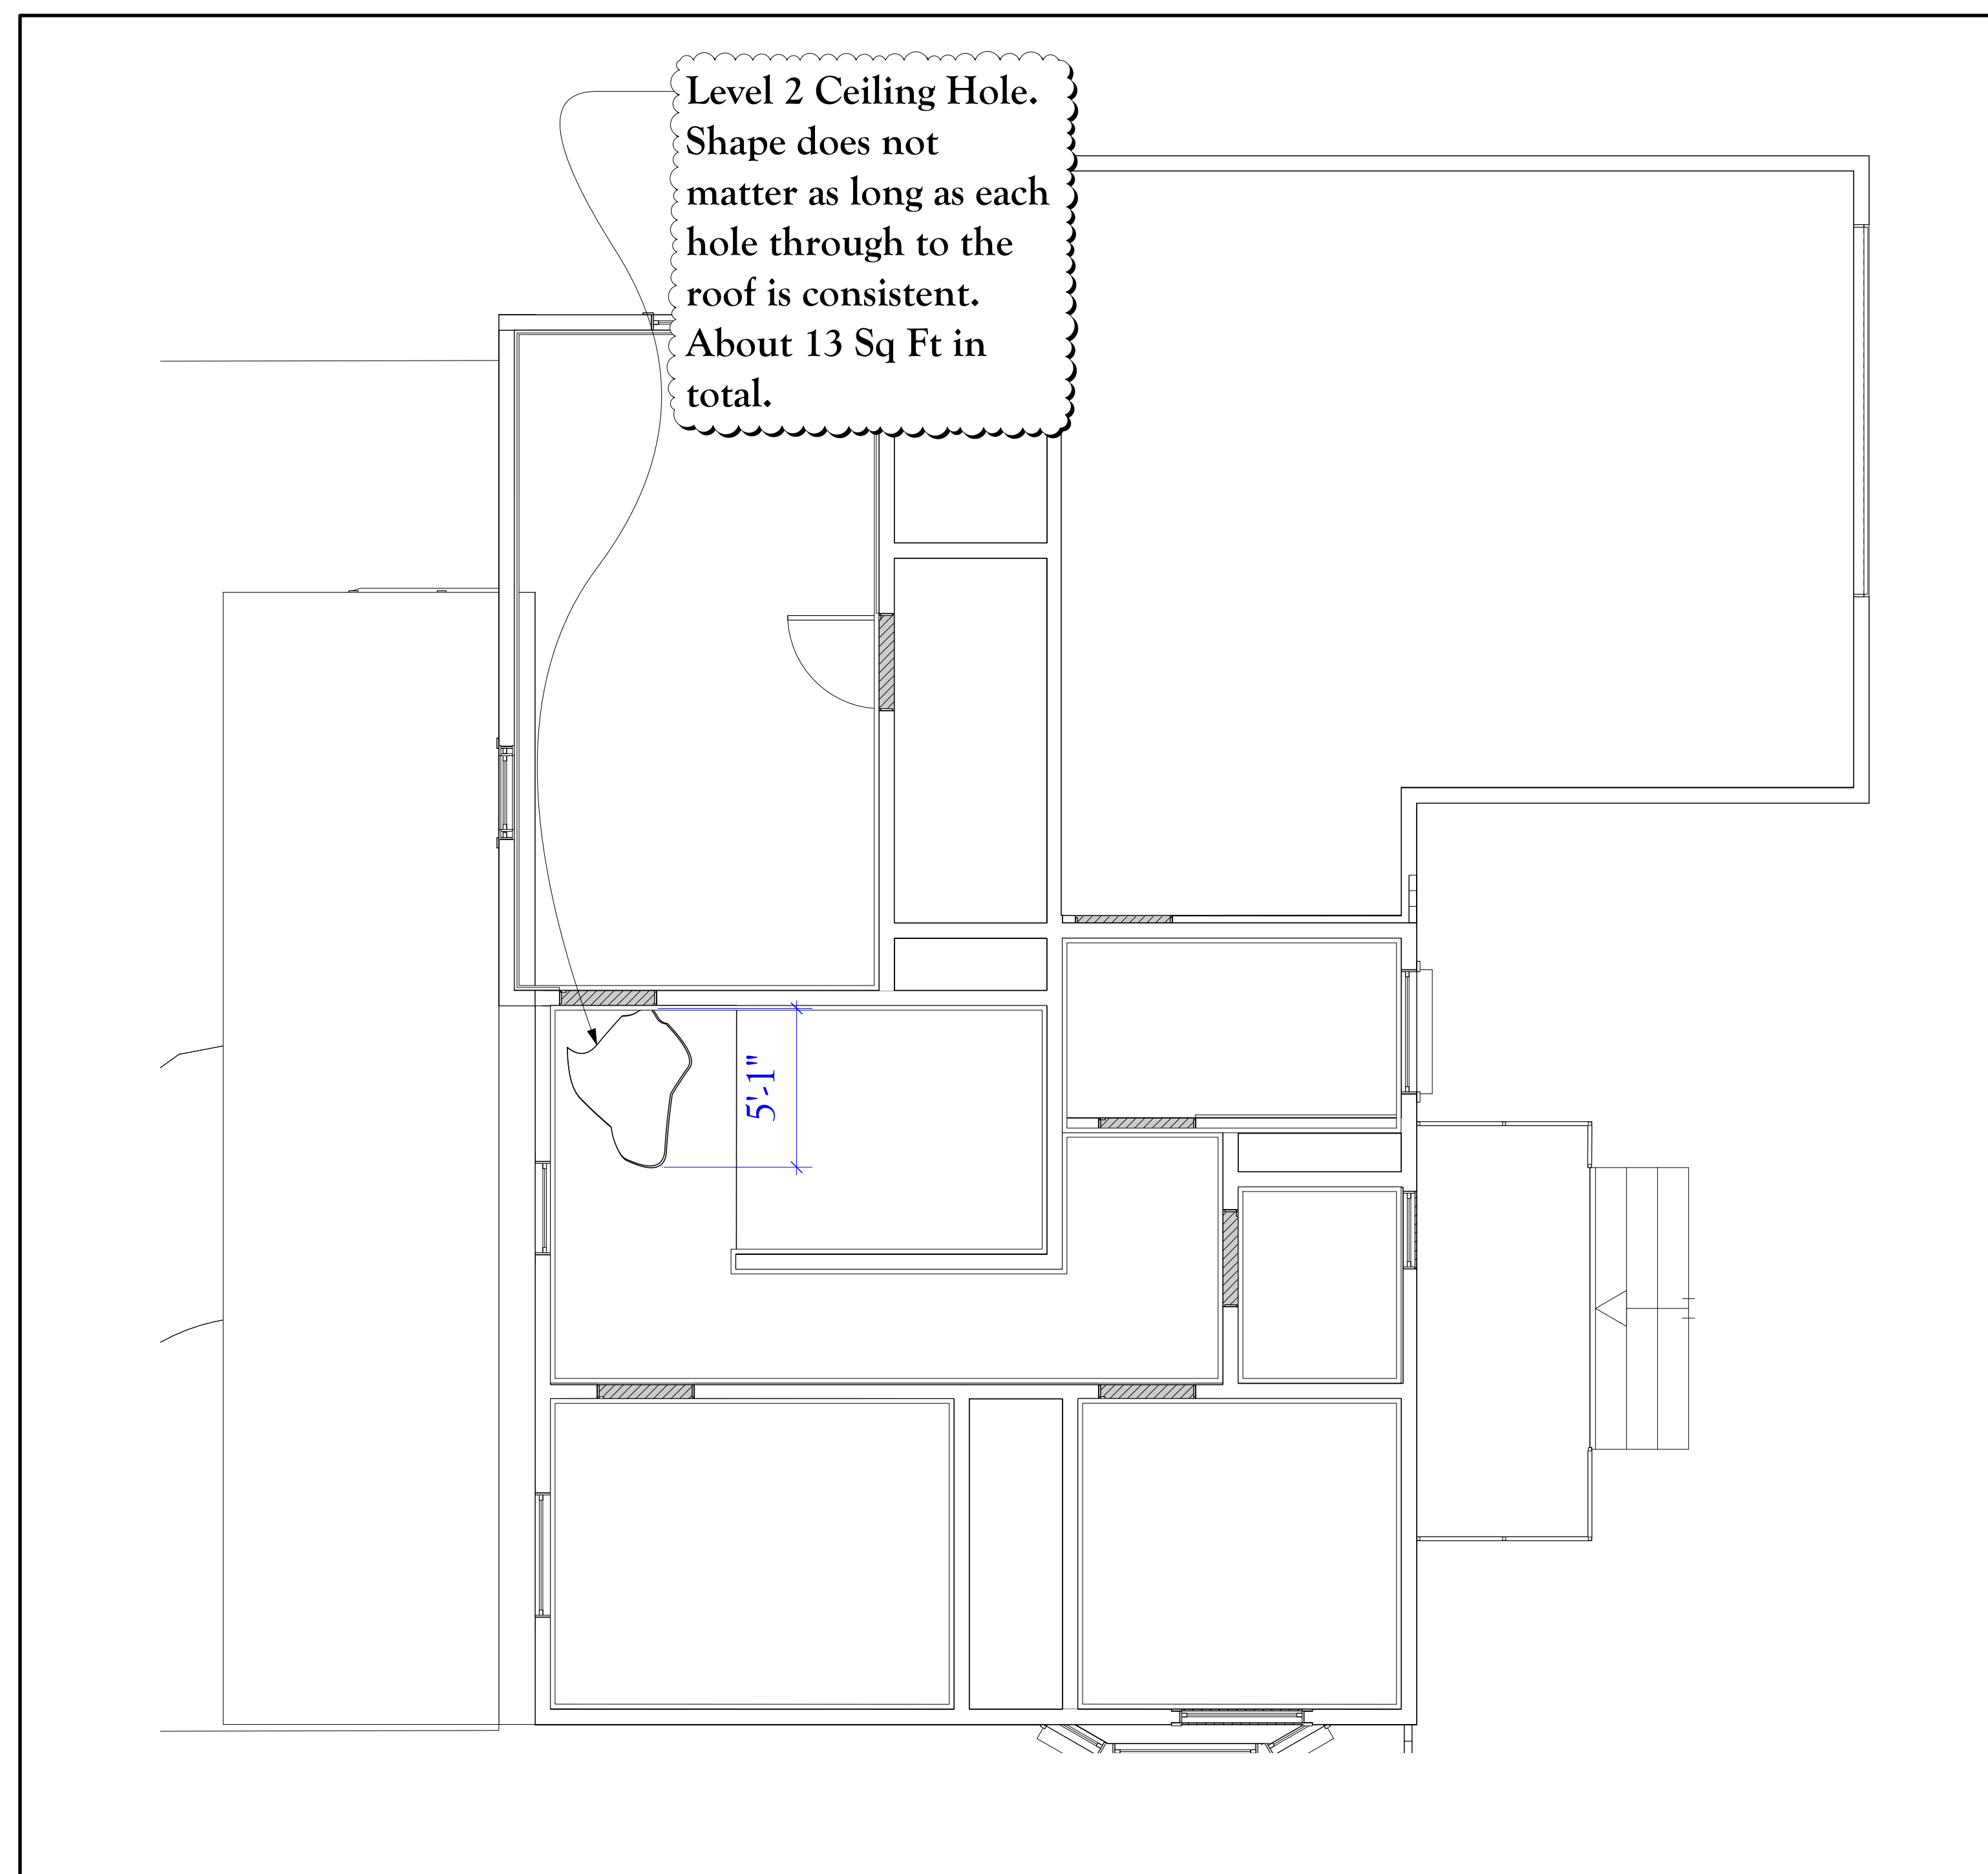

House B

Level 2

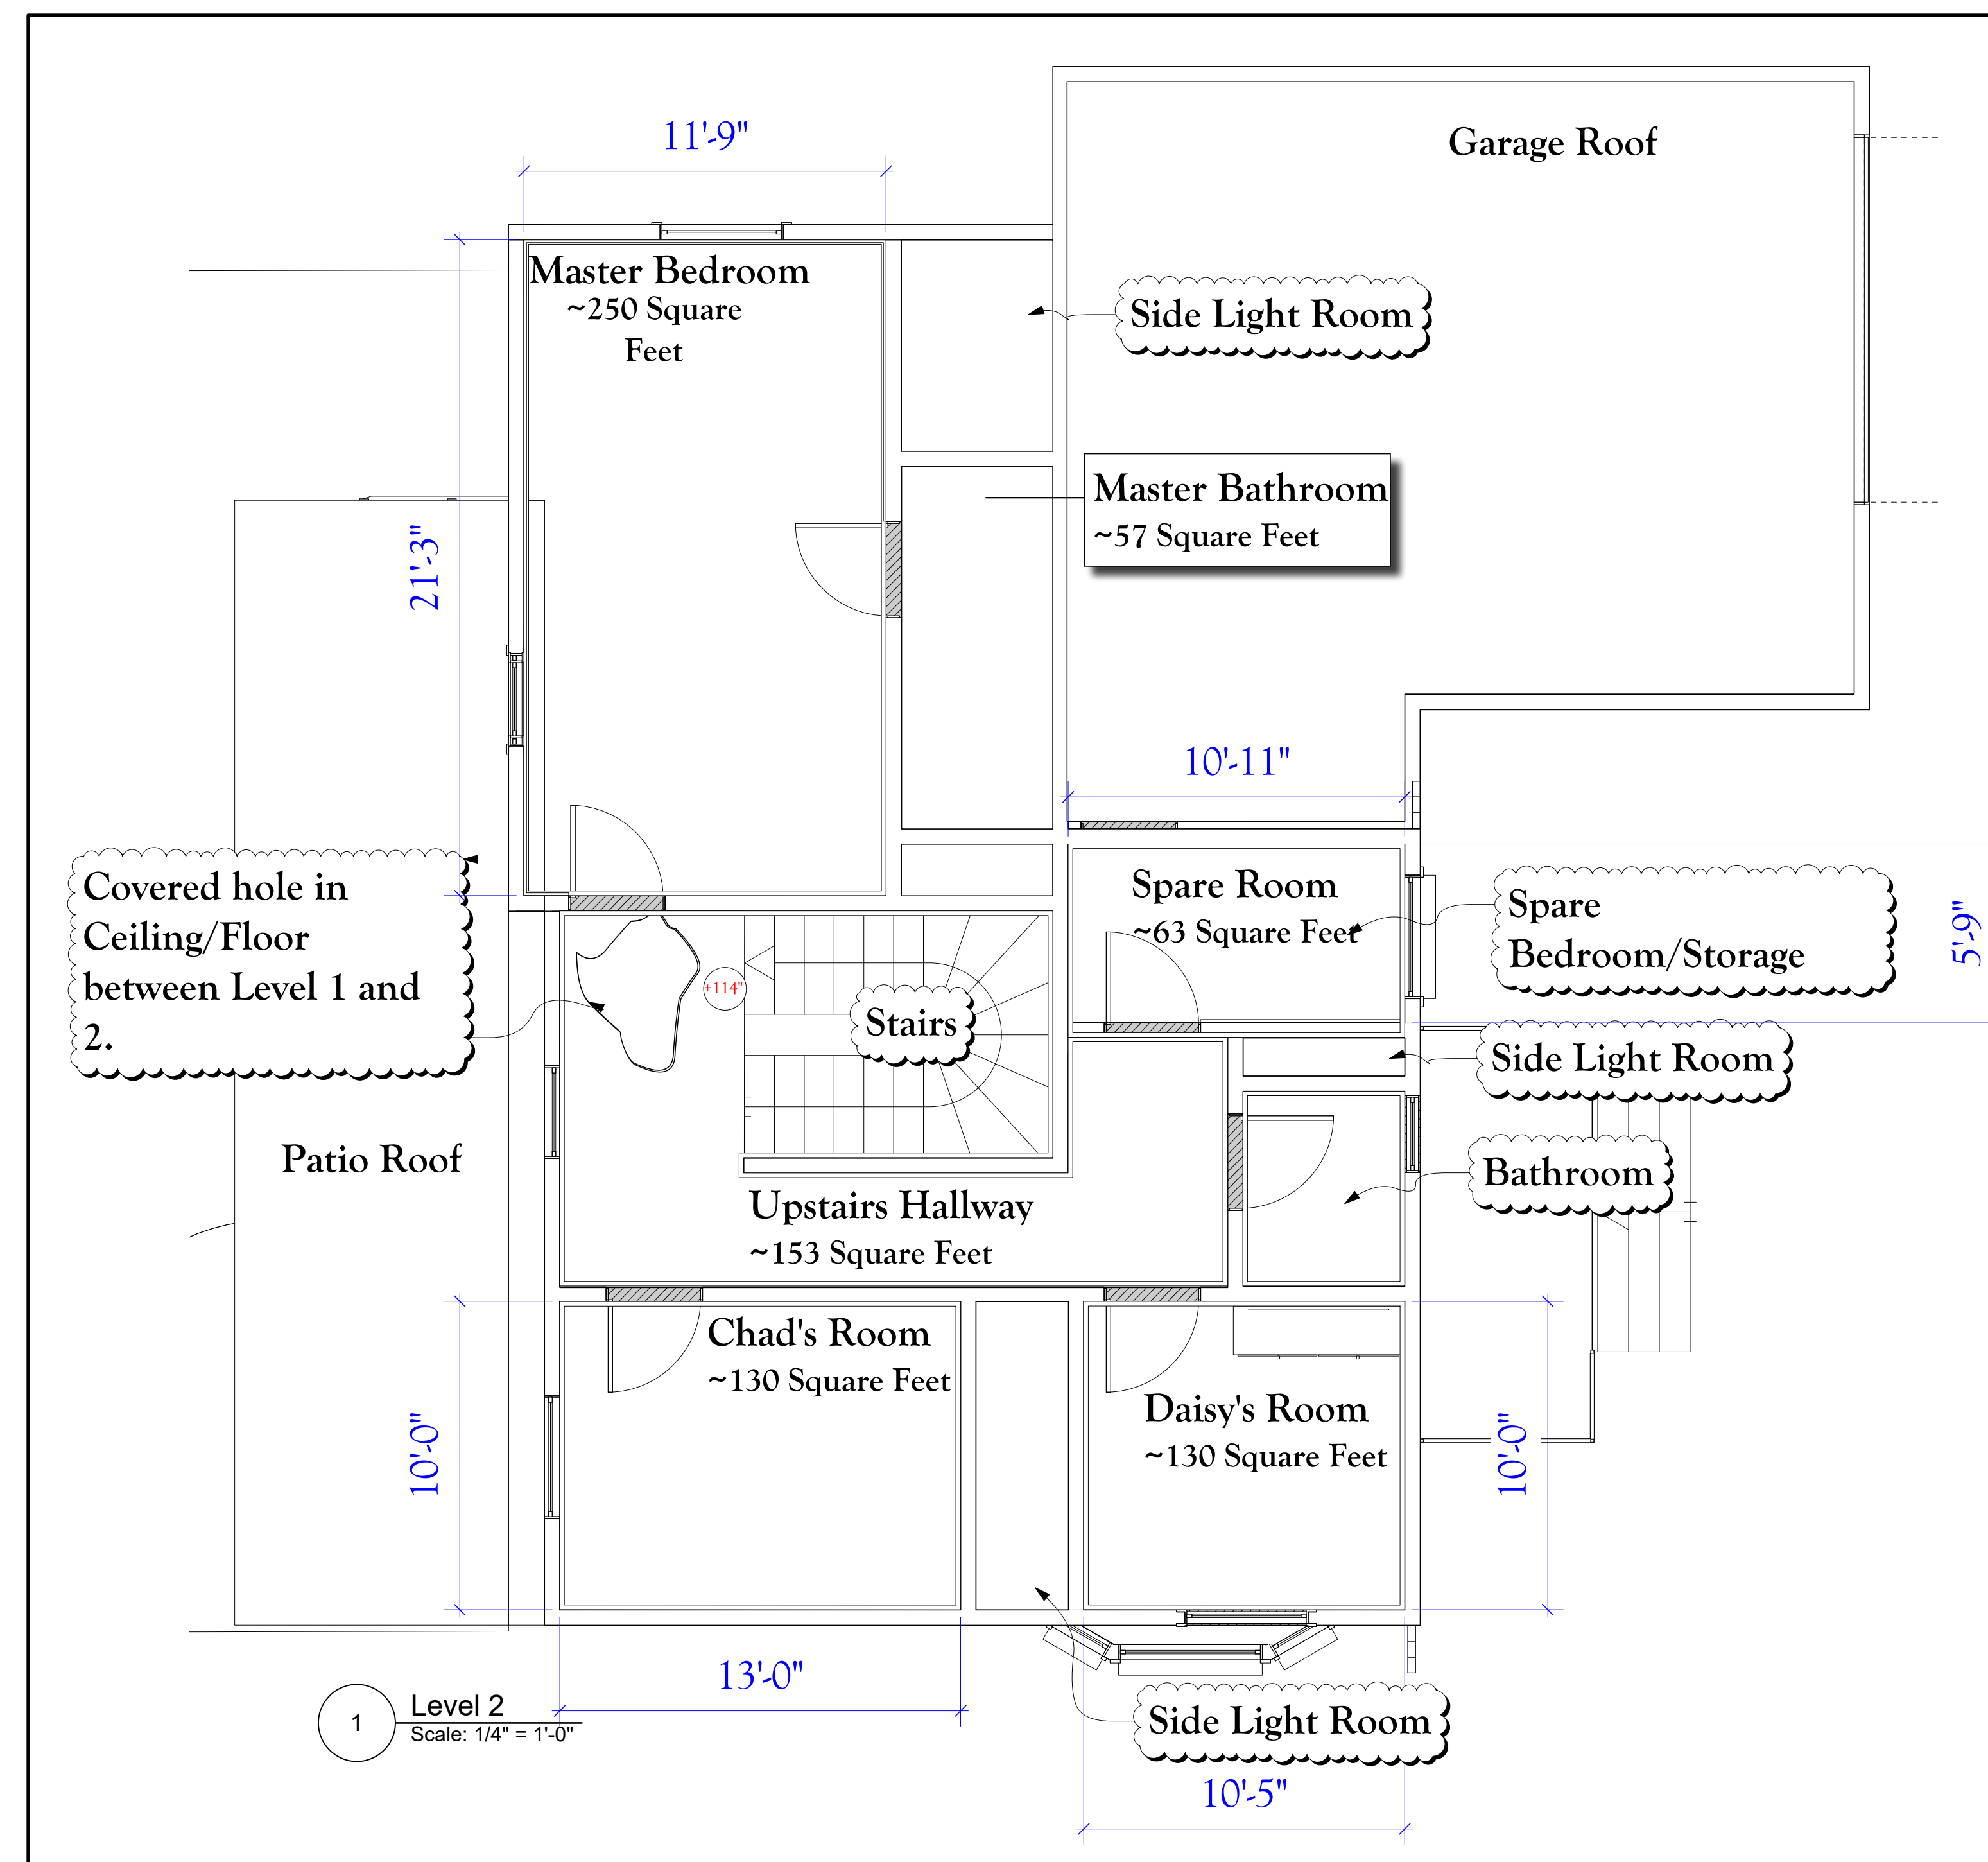


The Armory
643 Park Avenue, New York,
NY 10065



REVISION HISTORY:
Final - 06/07/26

House of Leaves
Thesis By: Malcolm Wilson
Directed By: Malcolm Wilson
Scenographer: Malcolm Wilson

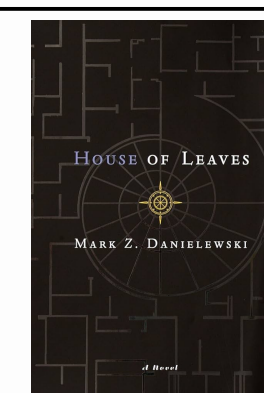

Malcolm Wilson
Scenographer
malcolmw@five.com
(913) 526-7056

THIS DRAWING REPRESENTS VISUAL CONCEPTS AND CONSTRUCTION SUGGESTIONS ONLY. IT DOES NOT REPLACE THE KNOWLEDGE AND ADVICE OF A LICENSED STRUCTURAL ENGINEER. THE DESIGNER IS UNQUALIFIED TO DETERMINE THE STRUCTURAL APPROPRIATENESS OF THIS DESIGN AND WILL NOT ASSUME RESPONSIBILITY FOR IMPROPER ENGINEERING OR USE.


SCALE: 1/4" = 1'-0"
DRAWN BY: Malcolm Wilson
CREATED: ORIG - 06/01/26
LAST REVISION: ORIG - 06/07/26
SHOW NAME: House of Leaves

House B
Level 2

PLATE
9
OF 431

NOTE: Roofs are the same
across both houses with the
exception of the hole in **House B**.


House B Level 2 Roof

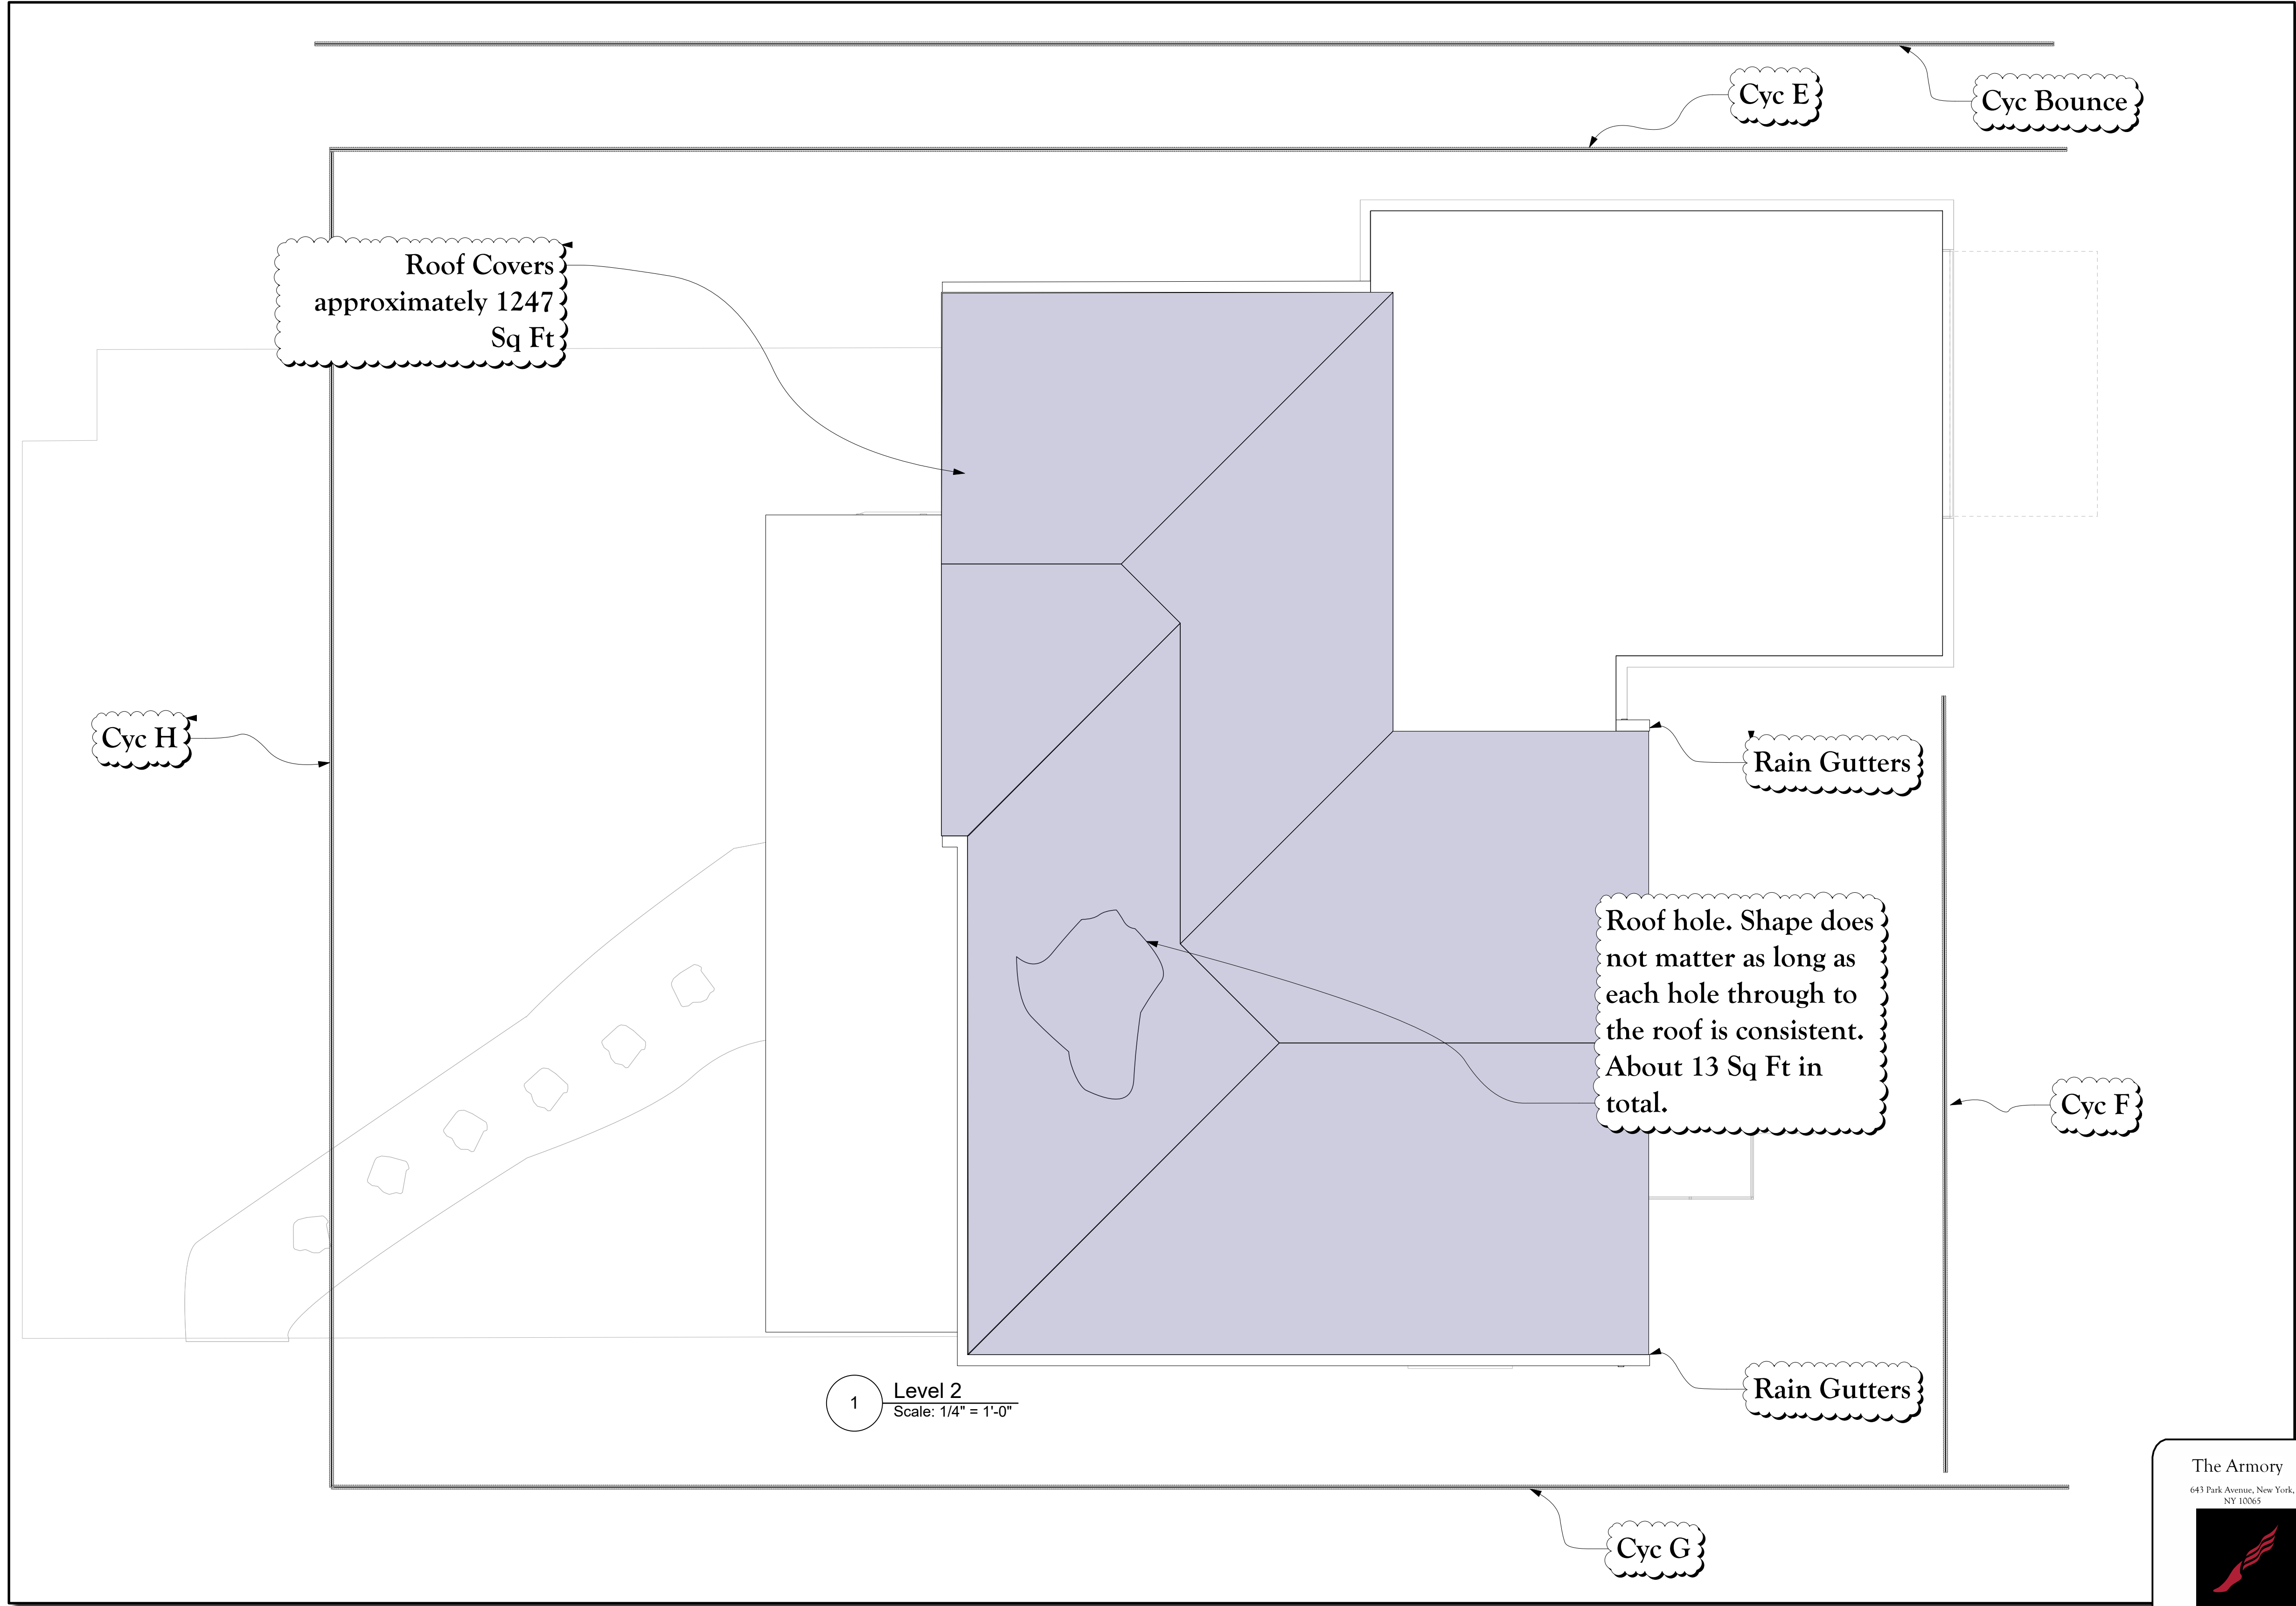

The Armory
643 Park Avenue, New York,
NY 10065



House of Leaves
Thesis By: Malcolm Wilson
Directed By: Malcolm Wilson
Scenographer: Malcolm Wilson

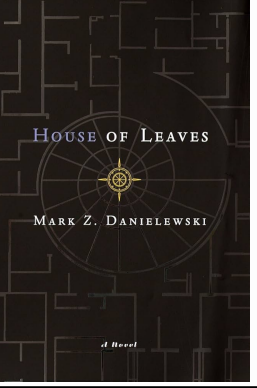

REVISION HISTORY:
Final - 06/07/26

Malcolm Wilson
Scenographer
malcolmw@five.com
(913) 526-7056

THIS DRAWING REPRESENTS VISUAL CONCEPTS AND CONSTRUCTION
SUGGESTIONS ONLY. IT DOES NOT REPLACE THE KNOWLEDGE AND ADVICE OF
A LICENSED STRUCTURAL ENGINEER. THE DESIGNER IS UNQUALIFIED TO
DETERMINE THE STRUCTURAL APPROPRIATENESS OF THIS DESIGN AND WILL
NOT ASSUME RESPONSIBILITY FOR IMPROPER ENGINEERING OR USE.

SCALE: 1/4" = 1'-0"

DRAWN BY: Malcolm Wilson

CREATED: ORIG - 06/01/26

LAST REVISION: ORIG - 06/07/26

SHOW NAME: House of Leaves


**House B
Roof**

PLATE
10
OF 431

The Journey

NOTE: Scale 1/8"=1'0"

Approximately 3590
Sq Ft

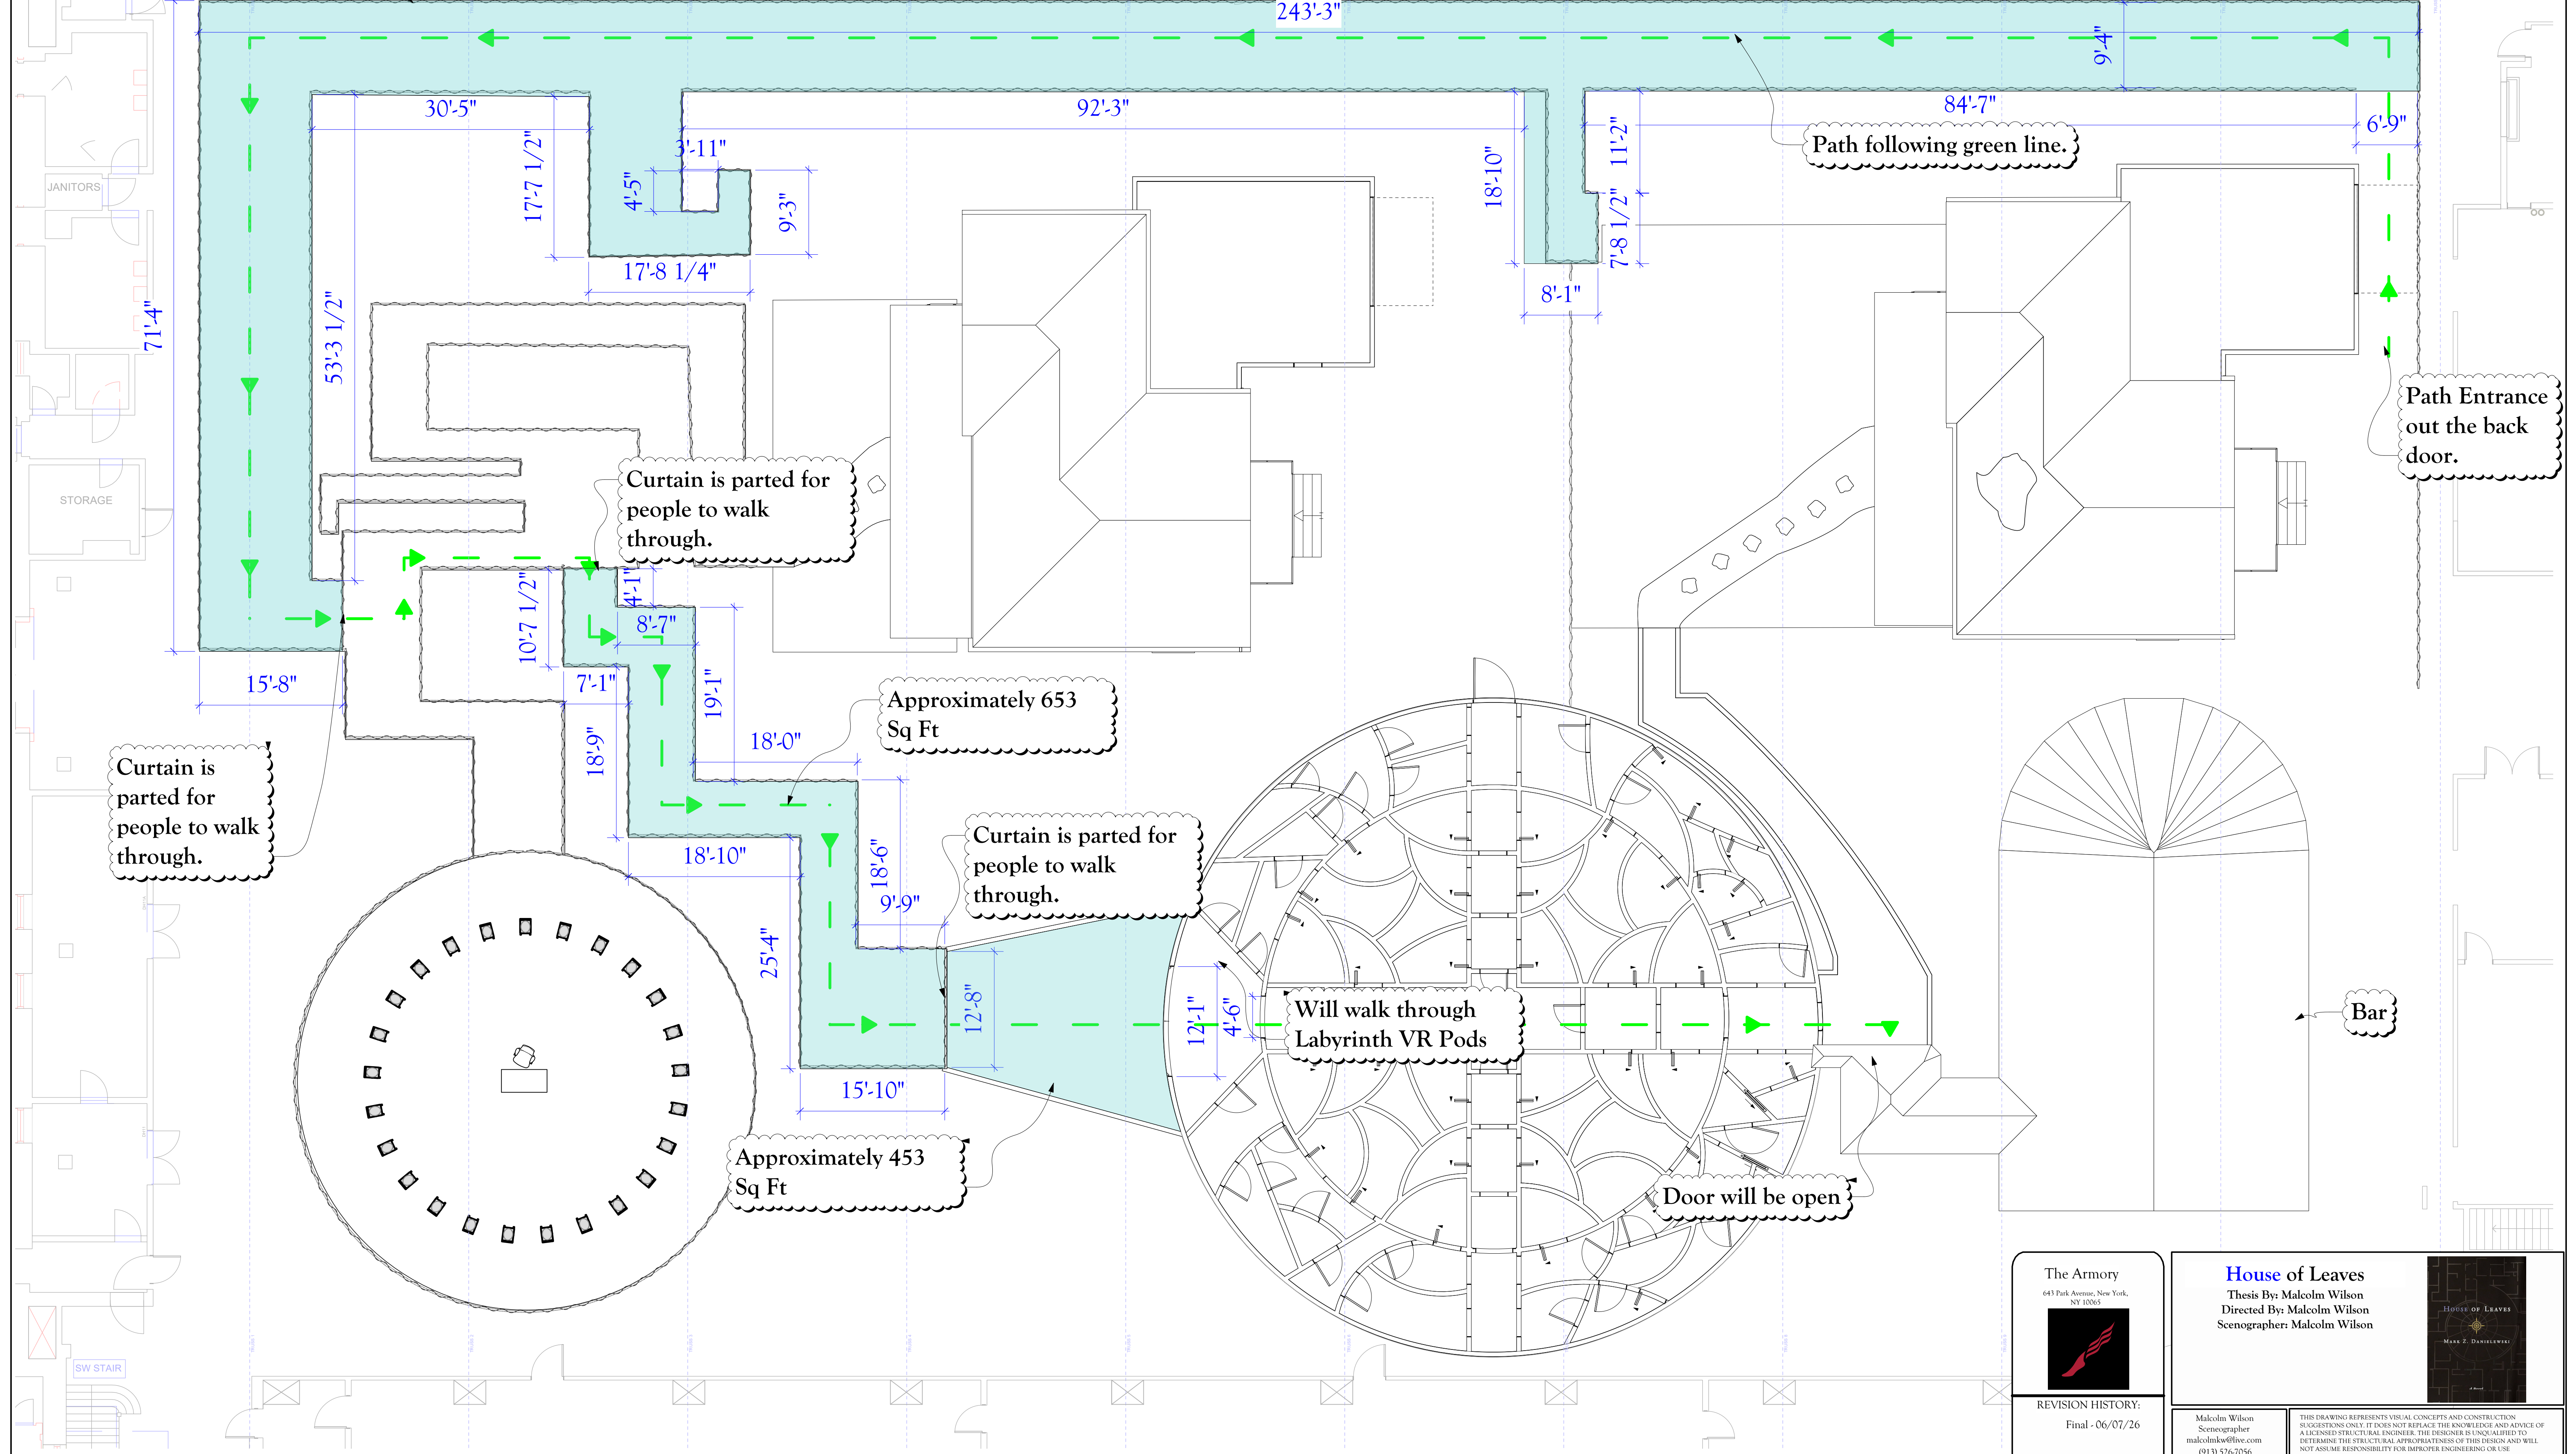

Curtain is parted for
people to walk
through.

Approximately 653
Sq Ft

Curtain is parted for
people to walk
through.

Approximately 453
Sq Ft

Will walk through
Labyrinth VR Pods

Door will be open

Path following green line.

Path Entrance
out the back
door.


Bar

The Armory
643 Park Avenue, New York,
NY 10065



REVISION HISTORY:
Final - 06/07/26

House of Leaves
Thesis By: Malcolm Wilson
Directed By: Malcolm Wilson
Scenographer: Malcolm Wilson

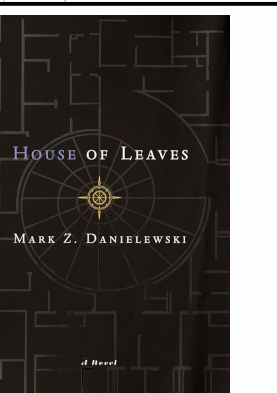

Malcolm Wilson
Scenographer
malcolmw@five.com
(913) 526-7056


THIS DRAWING REPRESENTS VISUAL CONCEPTS AND CONSTRUCTION
SUGGESTIONS ONLY. IT DOES NOT REPLACE THE KNOWLEDGE AND ADVICE OF
A LICENSED STRUCTURAL ENGINEER. THE DESIGNER IS UNQUALIFIED TO
DETERMINE THE STRUCTURAL APPROPRIATENESS OF THIS DESIGN AND WILL
NOT ASSUME RESPONSIBILITY FOR IMPROPER ENGINEERING OR USE.

SCALE: 1/8"=1'0"
DRAWN BY: Malcolm Wilson
CREATED: ORIG - 06/01/26
LAST REVISION: ORIG - 06/07/26
SHOW NAME: House of Leaves

The Journey
Path

PLATE
11
OF 431


The Bar

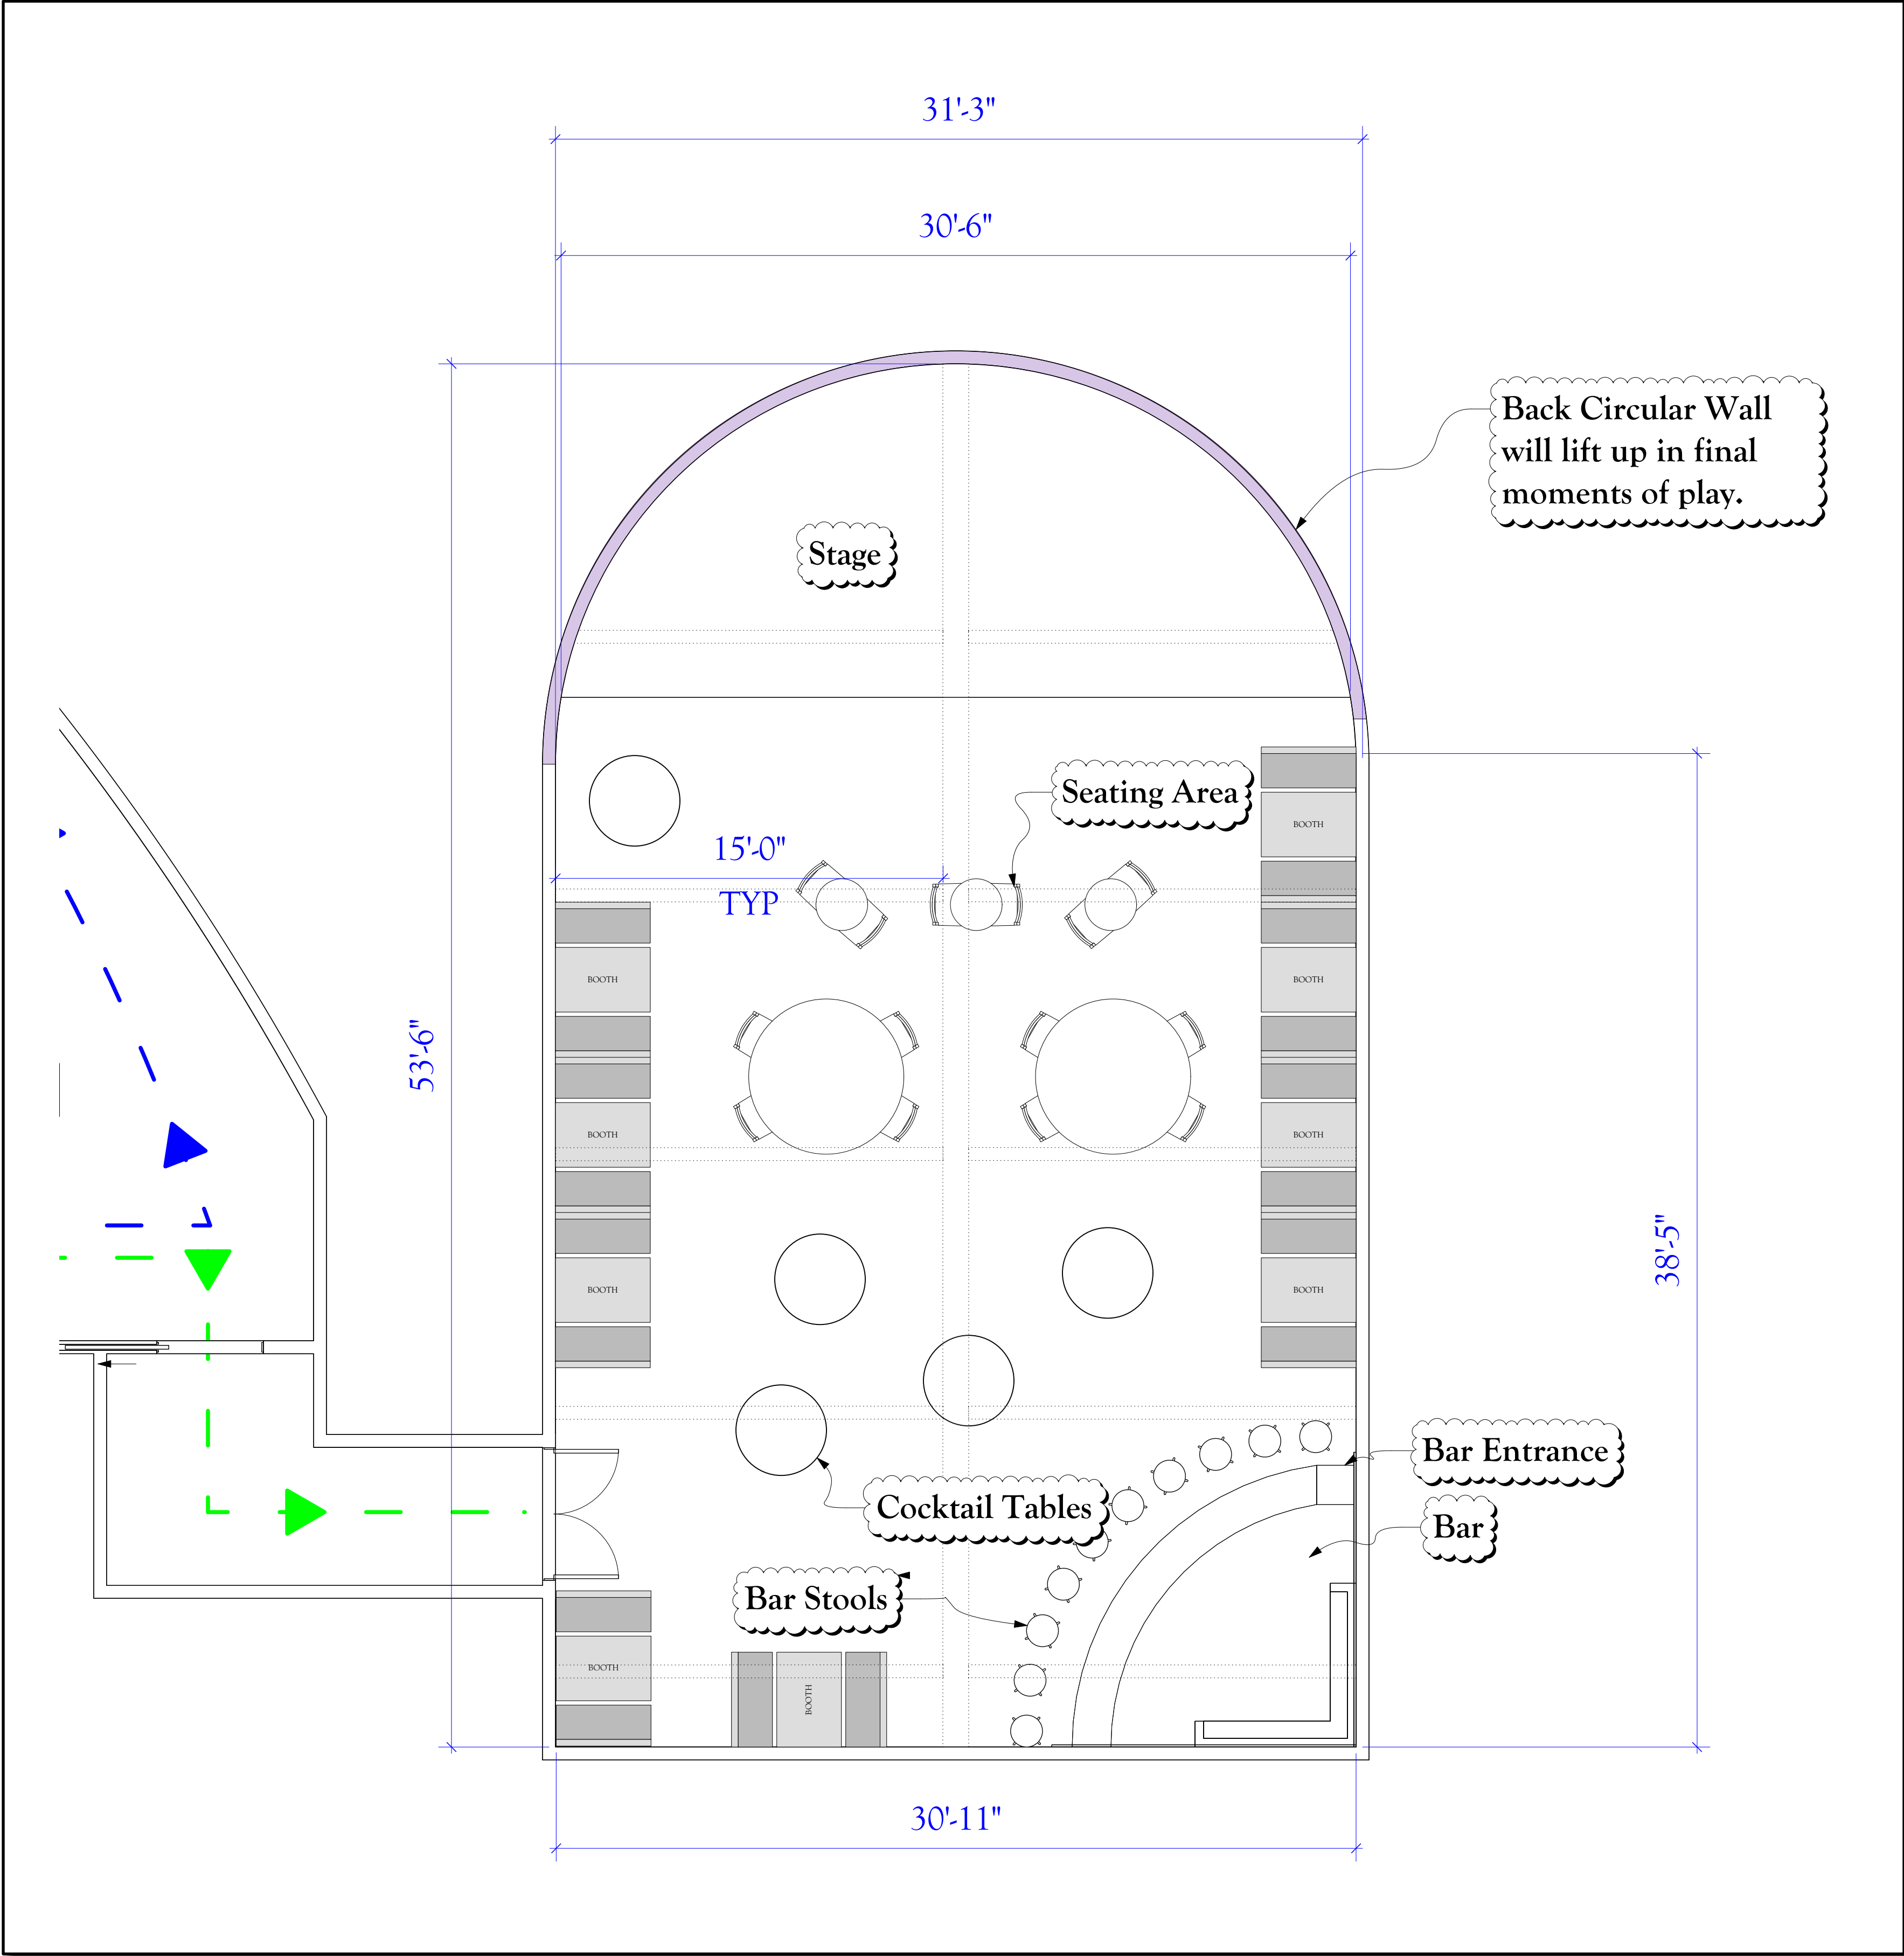

The Armory
643 Park Avenue, New York,
NY 10065



House of Leaves
Thesis By: Malcolm Wilson
Directed By: Malcolm Wilson
Scenographer: Malcolm Wilson

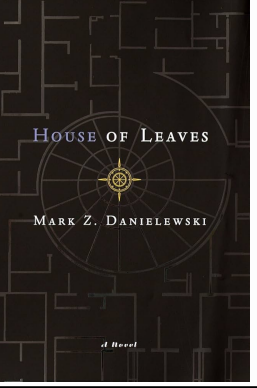


REVISION HISTORY:
Final - 06/07/26

Malcolm Wilson Scenographer malcolmw@five.com (913) 526-7056	THIS DRAWING REPRESENTS VISUAL CONCEPTS AND CONSTRUCTION SUGGESTIONS ONLY. IT DOES NOT REPLACE THE KNOWLEDGE AND ADVICE OF A LICENSED STRUCTURAL ENGINEER. THE DESIGNER IS UNQUALIFIED TO DETERMINE THE STRUCTURAL APPROPRIATENESS OF THIS DESIGN AND WILL NOT ASSUME RESPONSIBILITY FOR IMPROPER ENGINEERING OR USE.
---	---

SCALE: 1/4"=10'
DRAWN BY: Malcolm Wilson
CREATED: ORIG - 06/01/26
LAST REVISION: ORIG - 06/07/26
SHOW NAME: House of Leaves

Bar
GP

PLATE
12
OF 431

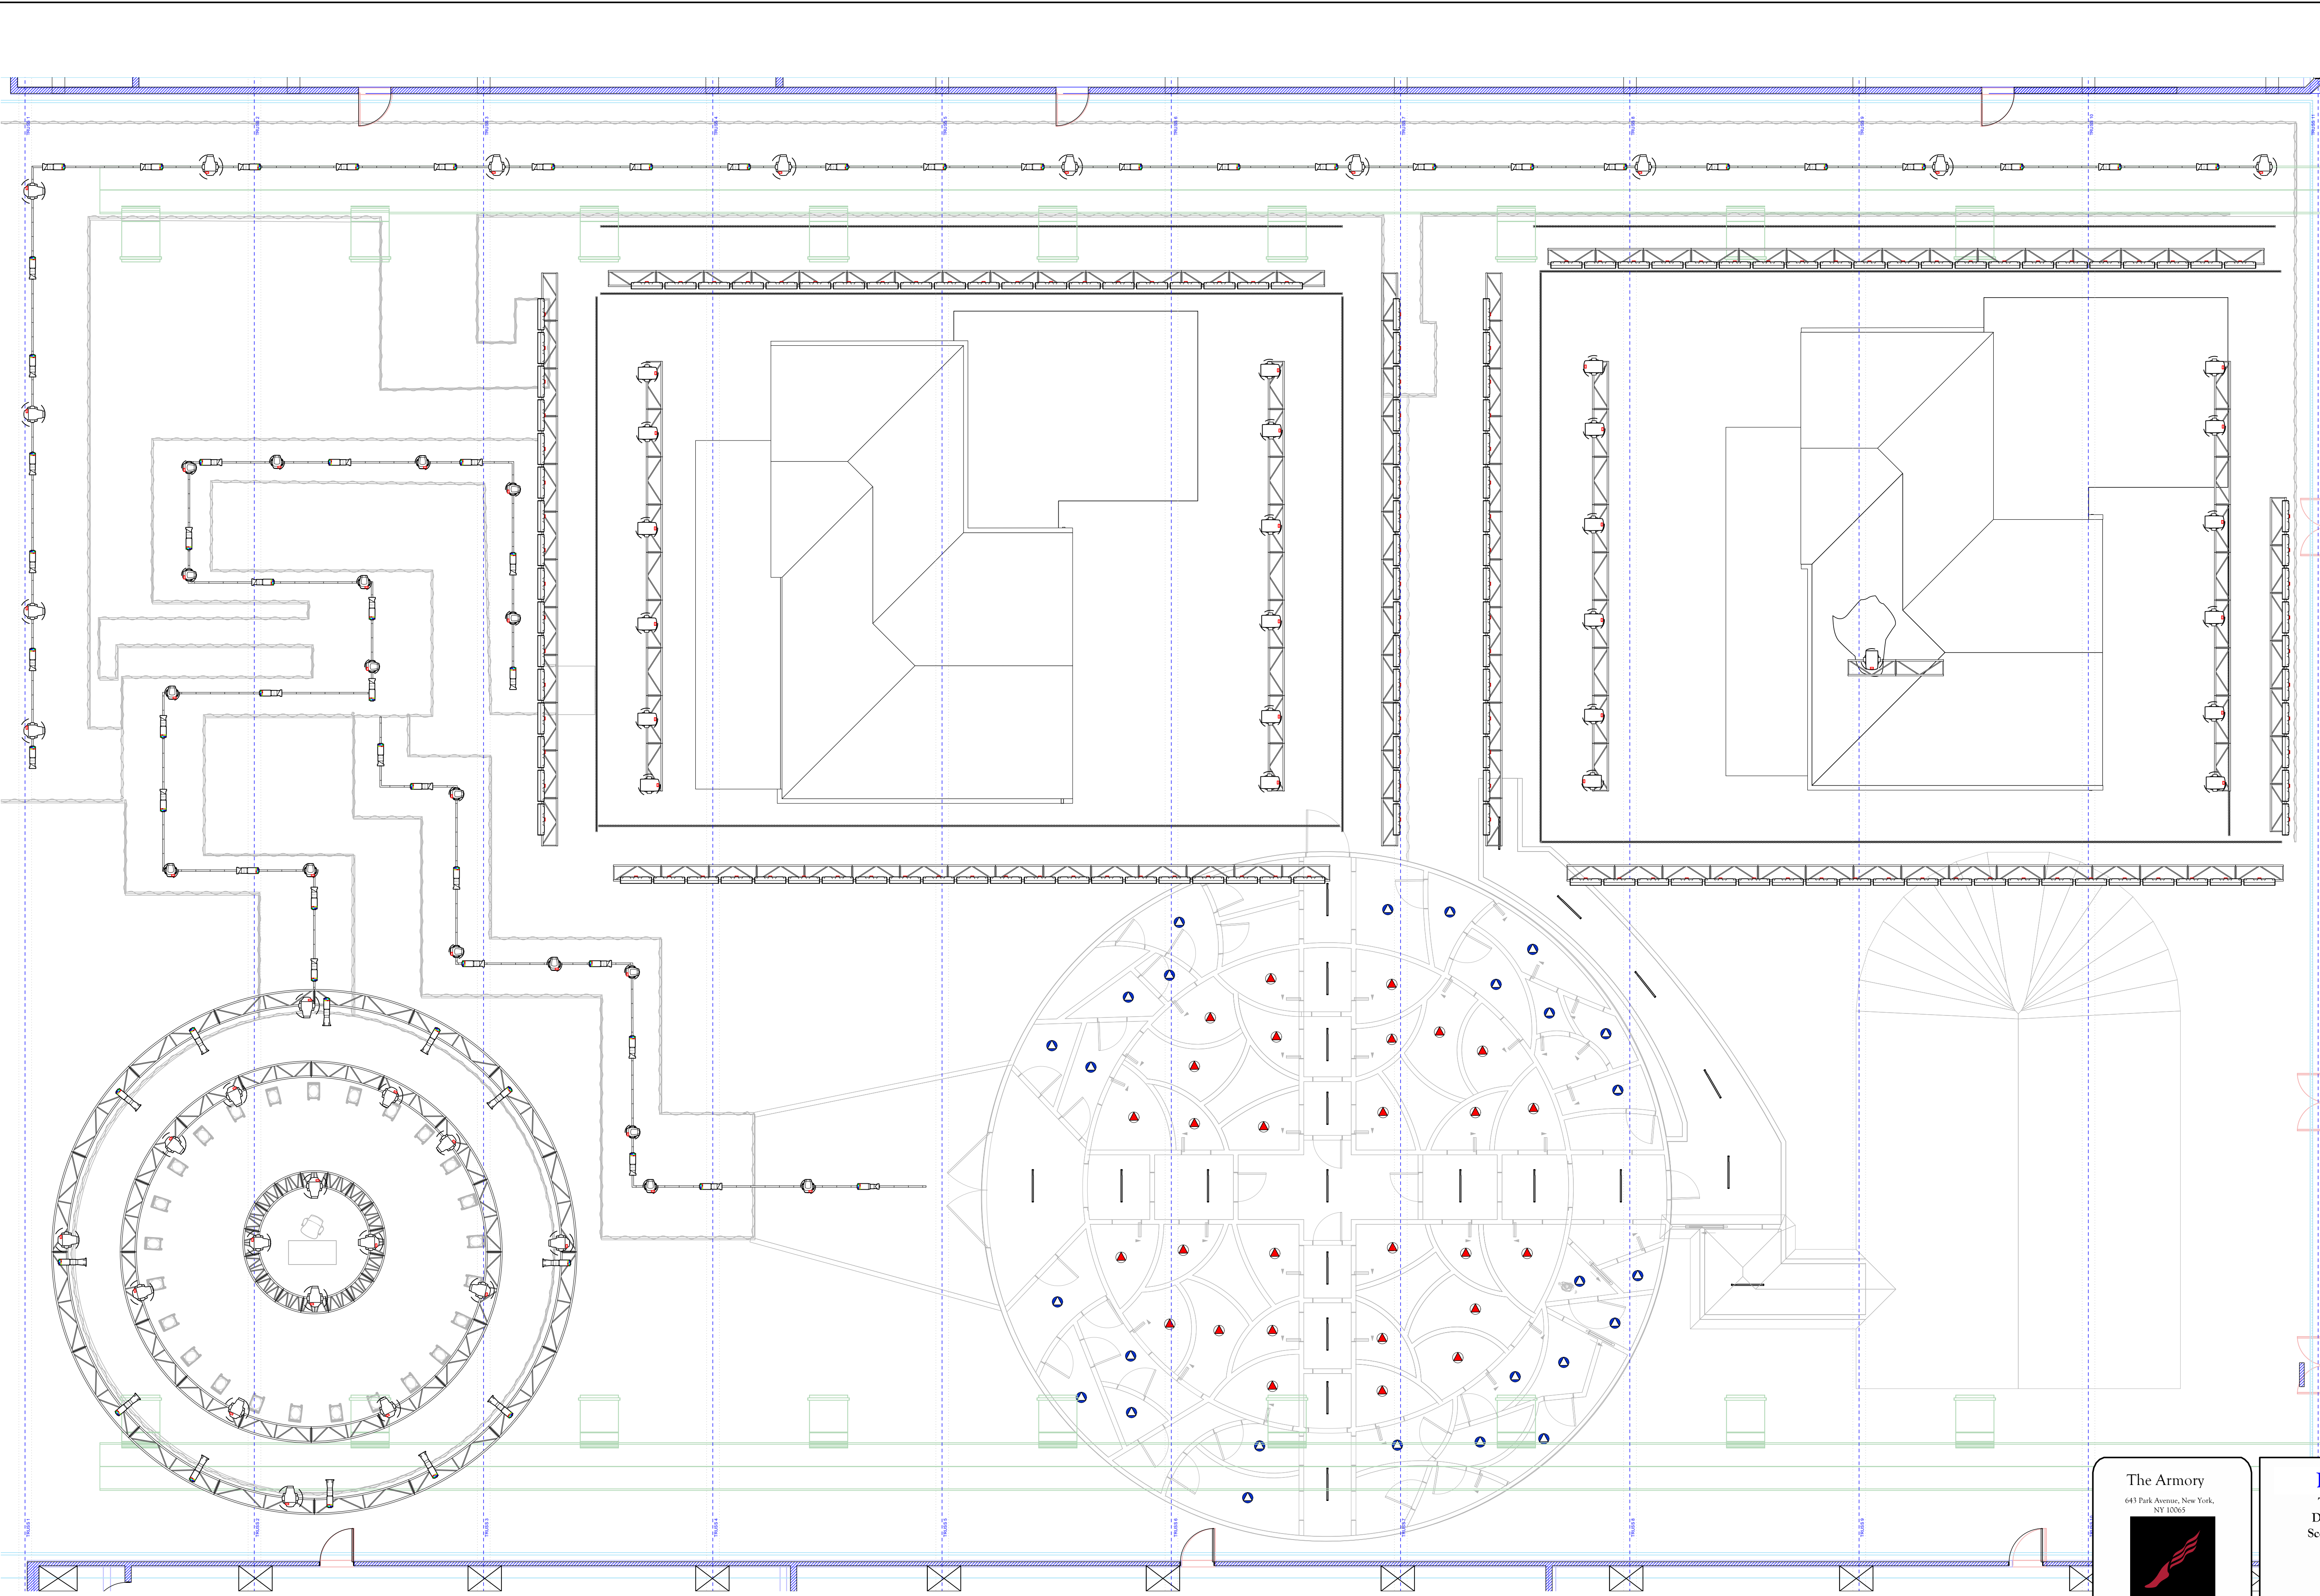

Symbol Key	
Static Fixtures	
	ETC Source 4 LED Series 3 Lustr X8 XDLT 14° @307 W
	ETC Source 4 LED Series 3 Lustr X8 XDLT 26° @307 W
	ETC Source 4 LED Series 3 Lustr X8 50° @307 W
	Altman PAR 64 NSP @1 W
	Altman PAR 64 MFL @1 W
	Altman 8in Fresnel @1000 W
Movers	
	Martin MAC Ultra Performance @1450 W
	Elation Paragon S @800 W
	Robe Lighting iBolt @700 W
Strip Lights	
	GLP impression X5 Bar 1000 @750 W
	ChromaQ Colorforce II 12 @135 W
	ChromaQ Colorforce II 48 @533 W
Practicals	
	Asteria NYX @14 W
	Asteria LunaBulb @4.25 W
	Asteria TitanTube @48 W
	USITT Practical Luminaire @0 W
Effects	
	ADJ Fog Fury Faze @700W

Note: Hazer locations to be determined per venue's recommendation. 5 included in inventory list.

Note: Practical position are flexible for placement around specified plot locations.

Note: Designer is responsible for the overall placement and layout of shows required fixtures. Any safety or additional lights must be added by the technical director and the master electrician.

NOTE: SCALE 1/8"=1'0"

The Armory
643 Park Avenue, New York,
NY 10065

REVISION HISTORY:
Final - 06/07/26

House of Leaves
Thesis By: Malcolm Wilson
Directed By: Malcolm Wilson
Scenographer: Malcolm Wilson

Malcolm Wilson
Scenographer
malcolmw@five.com
(913) 526-7056

THIS DRAWING REPRESENTS VISUAL CONCEPTS AND CONSTRUCTION SUGGESTIONS ONLY. IT DOES NOT REPLACE THE KNOWLEDGE AND ADVICE OF A LICENSED STRUCTURAL ENGINEER. THE DESIGNER IS UNQUALIFIED TO DETERMINE THE STRUCTURAL APPROPRIATENESS OF THIS DESIGN AND WILL NOT ASSUME RESPONSIBILITY FOR IMPROPER ENGINEERING OR USE.

SCALE: 1/8"=1'0"

DRAWN BY: Malcolm Wilson


CREATED: ORIG - 06/01/26

LAST REVISION: ORIG - 06/07/26

SHOW NAME: House of Leaves

LX
Overview

PLATE
13
OF 431

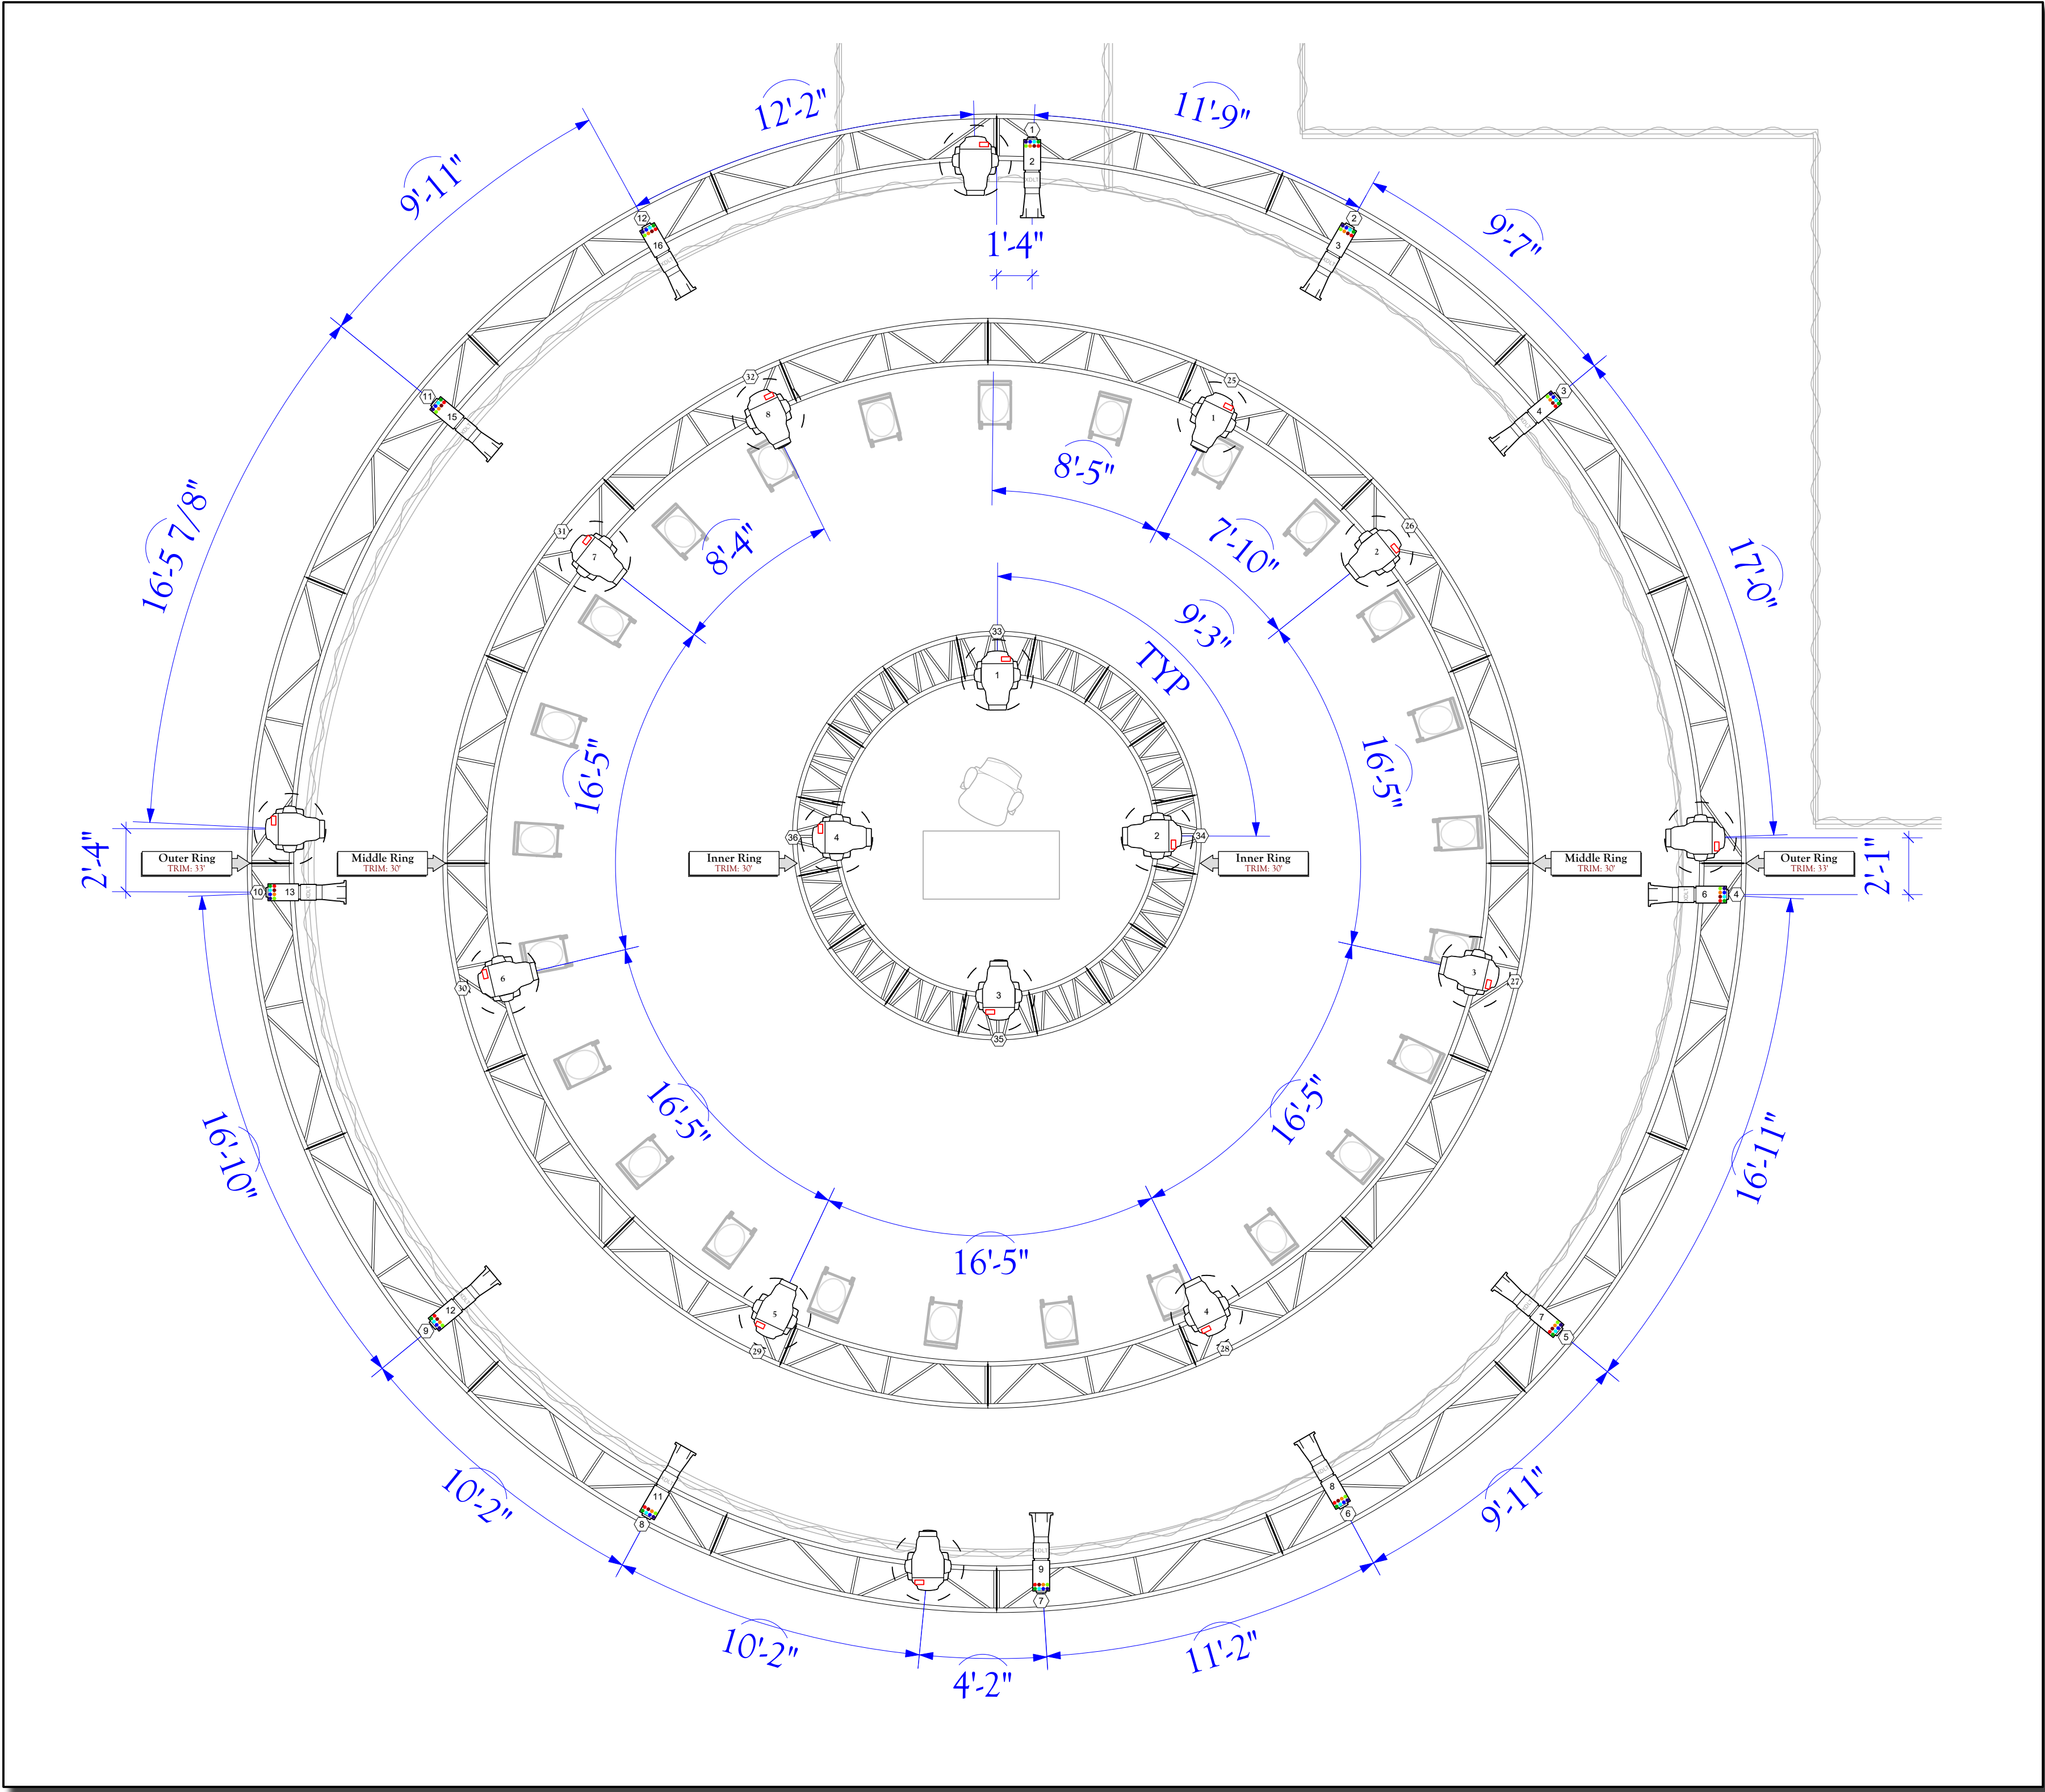

Symbol Key

Static Fixtures

- ETC Source 4 LED Series 3 Lustr X8 XDLT 14° @307 W
- ETC Source 4 LED Series 3 Lustr X8 XDLT 26° @307 W
- ETC Source 4 LED Series 3 Lustr X8 50° @307 W
- Altman PAR 64 NSP @1 W
- Altman PAR 64 MFL @1 W
- Altman 8in Fresnel @1000 W

Movers

- Martin MAC Ultra Performance @1450 W
- Elation Paragon S @800 W
- Robe Lighting iBolt @700 W

Strip Lights

- GLP impression X5 Bar 1000 @750 W
- ChromaQ Colorforce II 12 @135 W
- ChromaQ Colorforce II 48 @533 W

Practicals

- Axtera NYX @14 W
- Axtera LunaBulb @4.25 W
- Axtera TitanTube @48 W
- USITT Practical Luminaire @0 W

Effects

- ADJ Fog Fury Faze @700W

Unit Number
Changes


The Armory
643 Park Avenue, New York,
NY 10065



REVISION HISTORY:
Final - 06/07/26

House of Leaves

Thesis By: Malcolm Wilson
Directed By: Malcolm Wilson
Scenographer: Malcolm Wilson

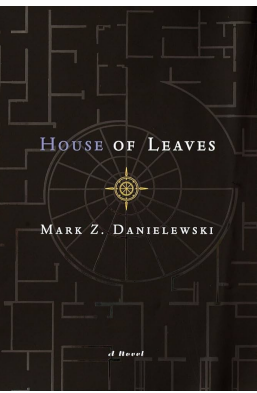


Malcolm Wilson
Scenographer
malcolmw@live.com
(913) 526-7056

THIS DRAWING REPRESENTS VISUAL CONCEPTS AND CONSTRUCTION SUGGESTIONS ONLY. IT DOES NOT REPLACE THE KNOWLEDGE AND ADVICE OF A LICENSED STRUCTURAL ENGINEER. THE DESIGNER IS UNQUALIFIED TO DETERMINE THE STRUCTURAL APPROPRIATENESS OF THIS DESIGN AND WILL NOT ASSUME RESPONSIBILITY FOR IMPROPER ENGINEERING OR USE.

SCALE: 1/4"=10'
DRAWN BY: Malcolm Wilson
CREATED: ORIG - 06/01/26
LAST REVISION: ORIG - 06/07/26
SHOW NAME: House of Leaves

Prologue
LX

PLATE
14
OF 431

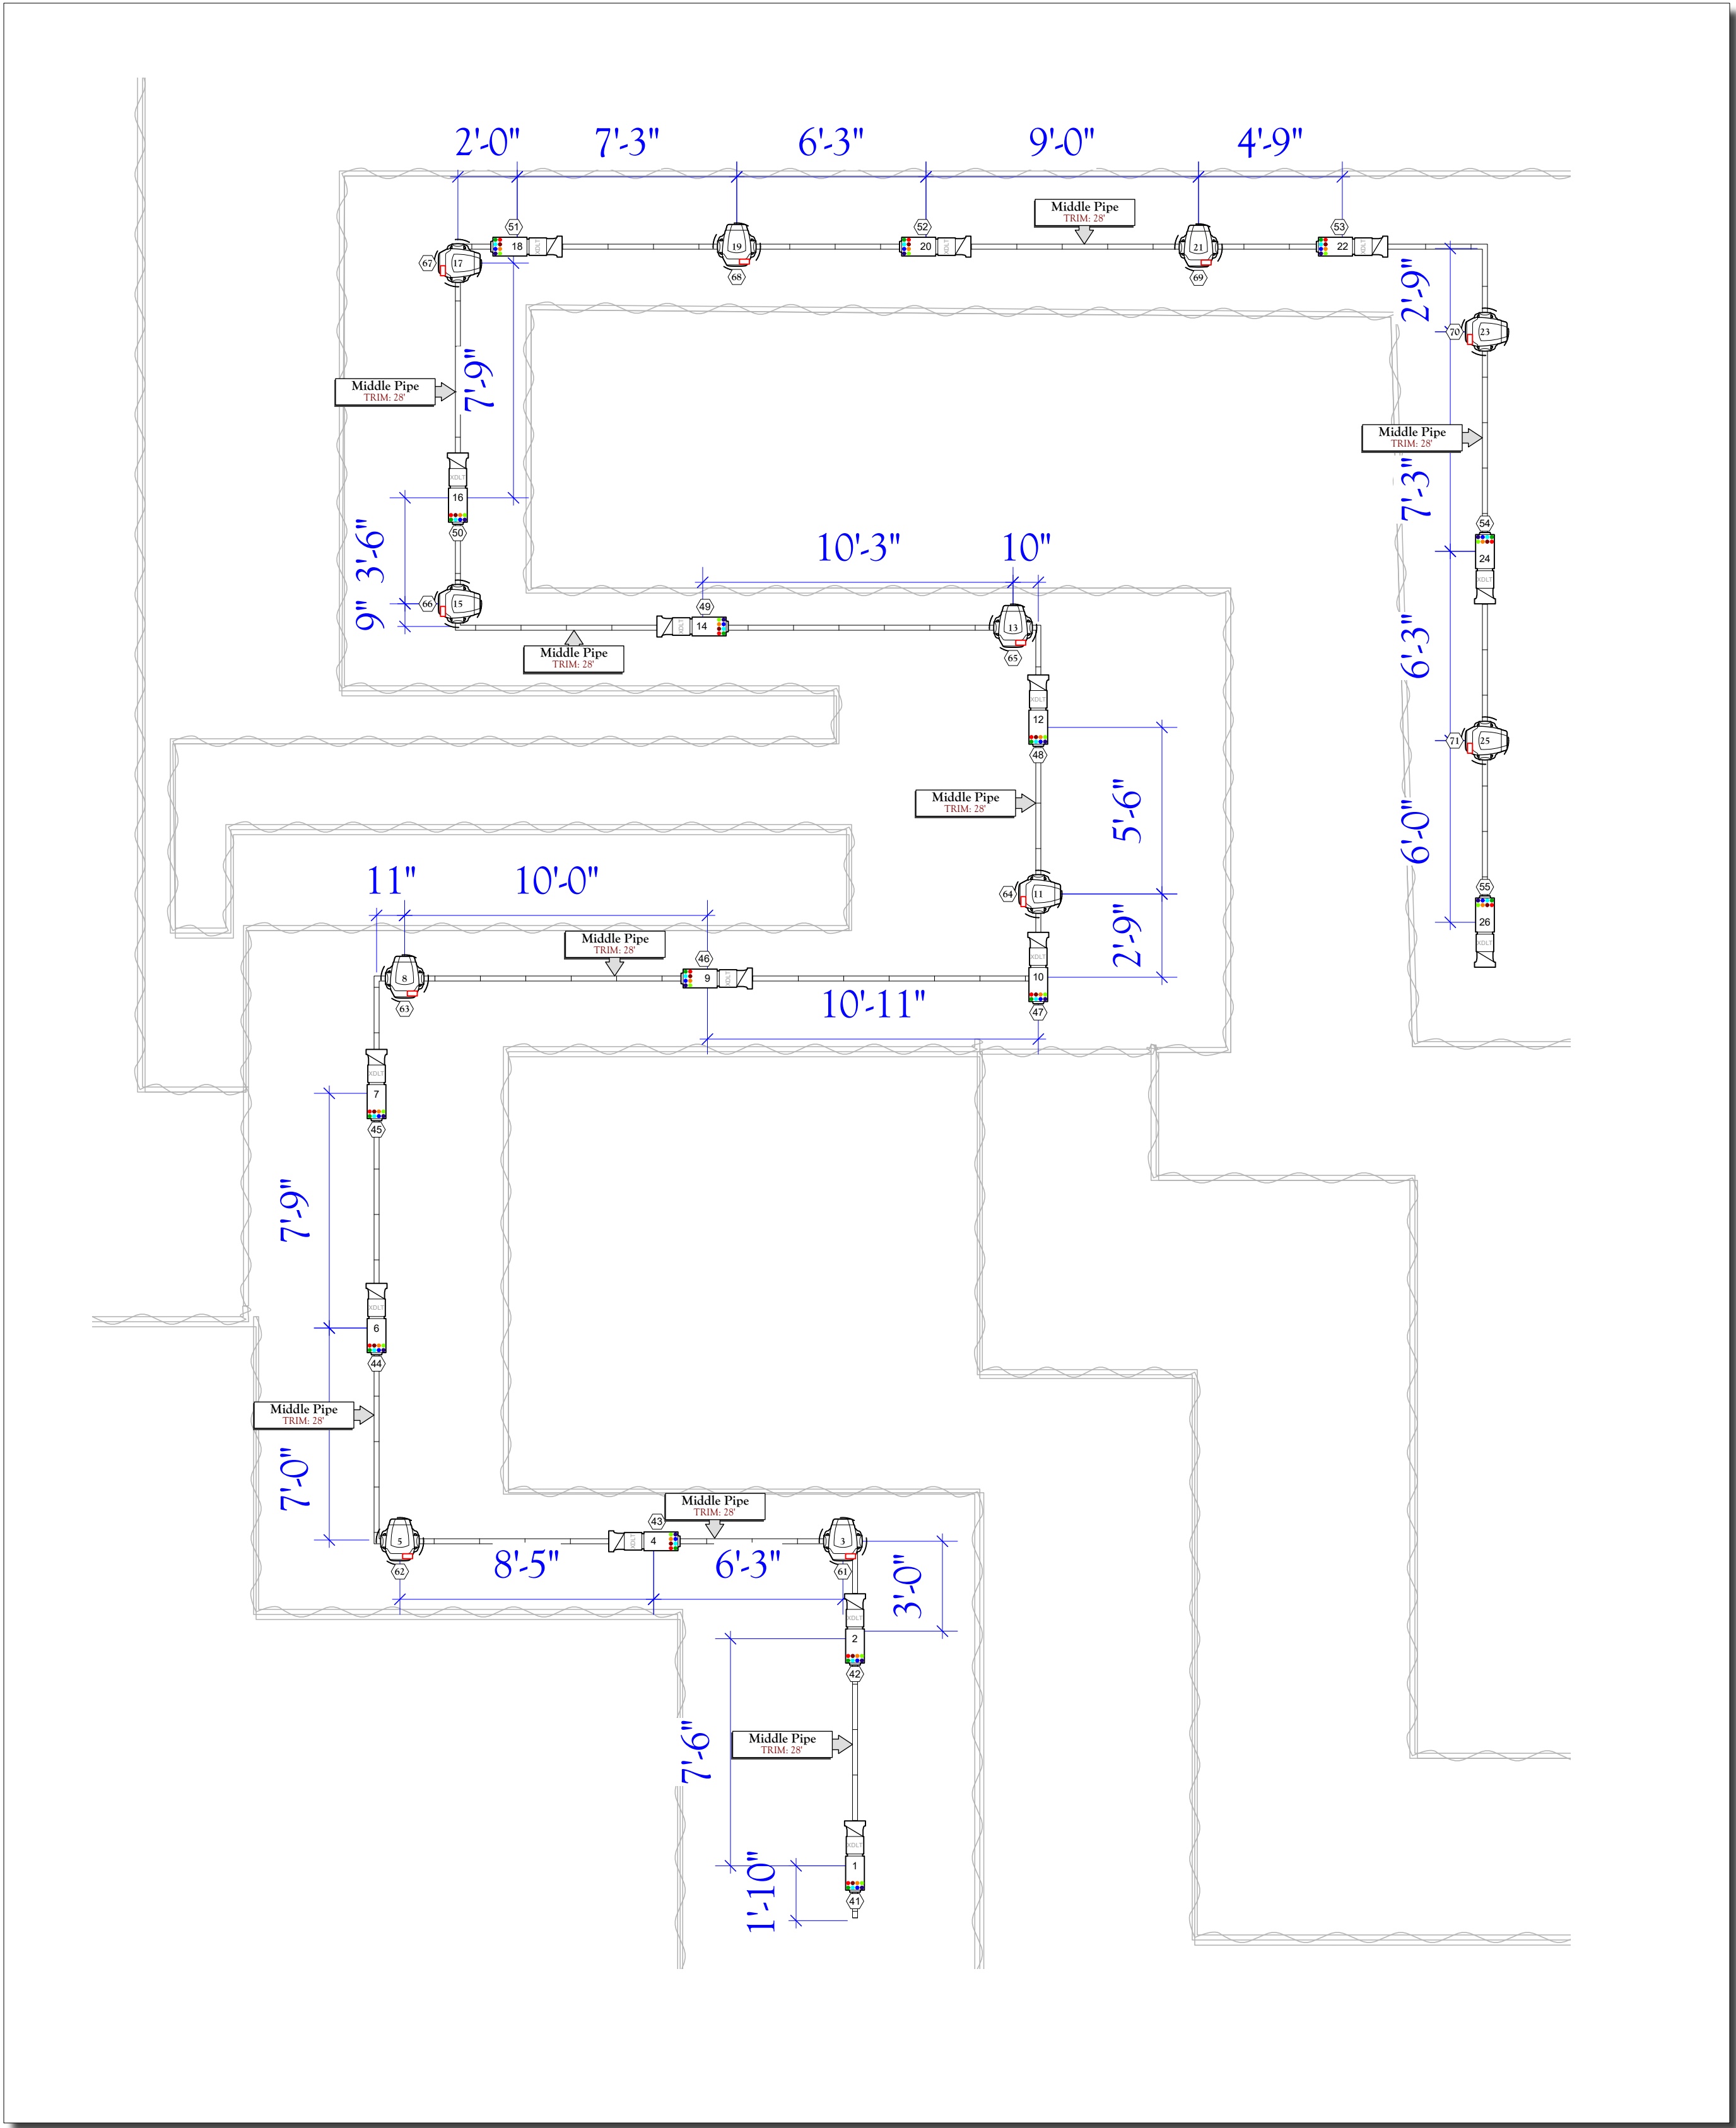

Symbol Key

Static Fixtures

- ETC Source 4 LED Series 3 Lustr X8 XDLT 14° @307 W
- ETC Source 4 LED Series 3 Lustr X8 XDLT 26° @307 W
- ETC Source 4 LED Series 3 Lustr X8 50° @307 W
- Altman PAR 64 NSP @1 W
- Altman PAR 64 MFL @1 W
- Altman Sin Fresnel @1000 W

Movers

- Martin MAC Ultra Performance @1450 W
- Elation Paragon S @800 W
- Robe Lighting iBolt @700 W

Strip Lights

- GLP impression X5 Bar 1000 @750 W
- ChromaQ Colorforce II 12 @135 W
- ChromaQ Colorforce II 48 @533 W

Practicals

- Axtera NYX @14 W
- Axtera LunaBulb @4.25 W
- Axtera TitanTube @48 W
- USITT Practical Luminaire @0 W

Effects

- ADJ Fog Fury Faze @700W


Unit Number
Changes

The Armory
643 Park Avenue, New York,
NY 10065



REVISION HISTORY:
Final - 06/07/26

House of Leaves
Thesis By: Malcolm Wilson
Directed By: Malcolm Wilson
Scenographer: Malcolm Wilson

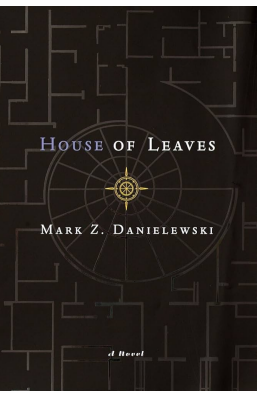

Malcolm Wilson
Scenographer
malcolmw@live.com
(913) 526-7056


THIS DRAWING REPRESENTS VISUAL CONCEPTS AND CONSTRUCTION SUGGESTIONS ONLY. IT DOES NOT REPLACE THE KNOWLEDGE AND ADVICE OF A LICENSED STRUCTURAL ENGINEER. THE DESIGNER IS UNQUALIFIED TO DETERMINE THE STRUCTURAL APPROPRIATENESS OF THIS DESIGN AND WILL NOT ASSUME RESPONSIBILITY FOR IMPROPER ENGINEERING OR USE.

SCALE: 1/4"=10'
DRAWN BY: Malcolm Wilson
CREATED: ORIG - 06/01/26
LAST REVISION: ORIG - 06/07/26
SHOW NAME: House of Leaves

LX
Maze

PLATE
15
OF 431

Note: Drawn out of Position.
Actual Position on ground
under H1 North Truss A.

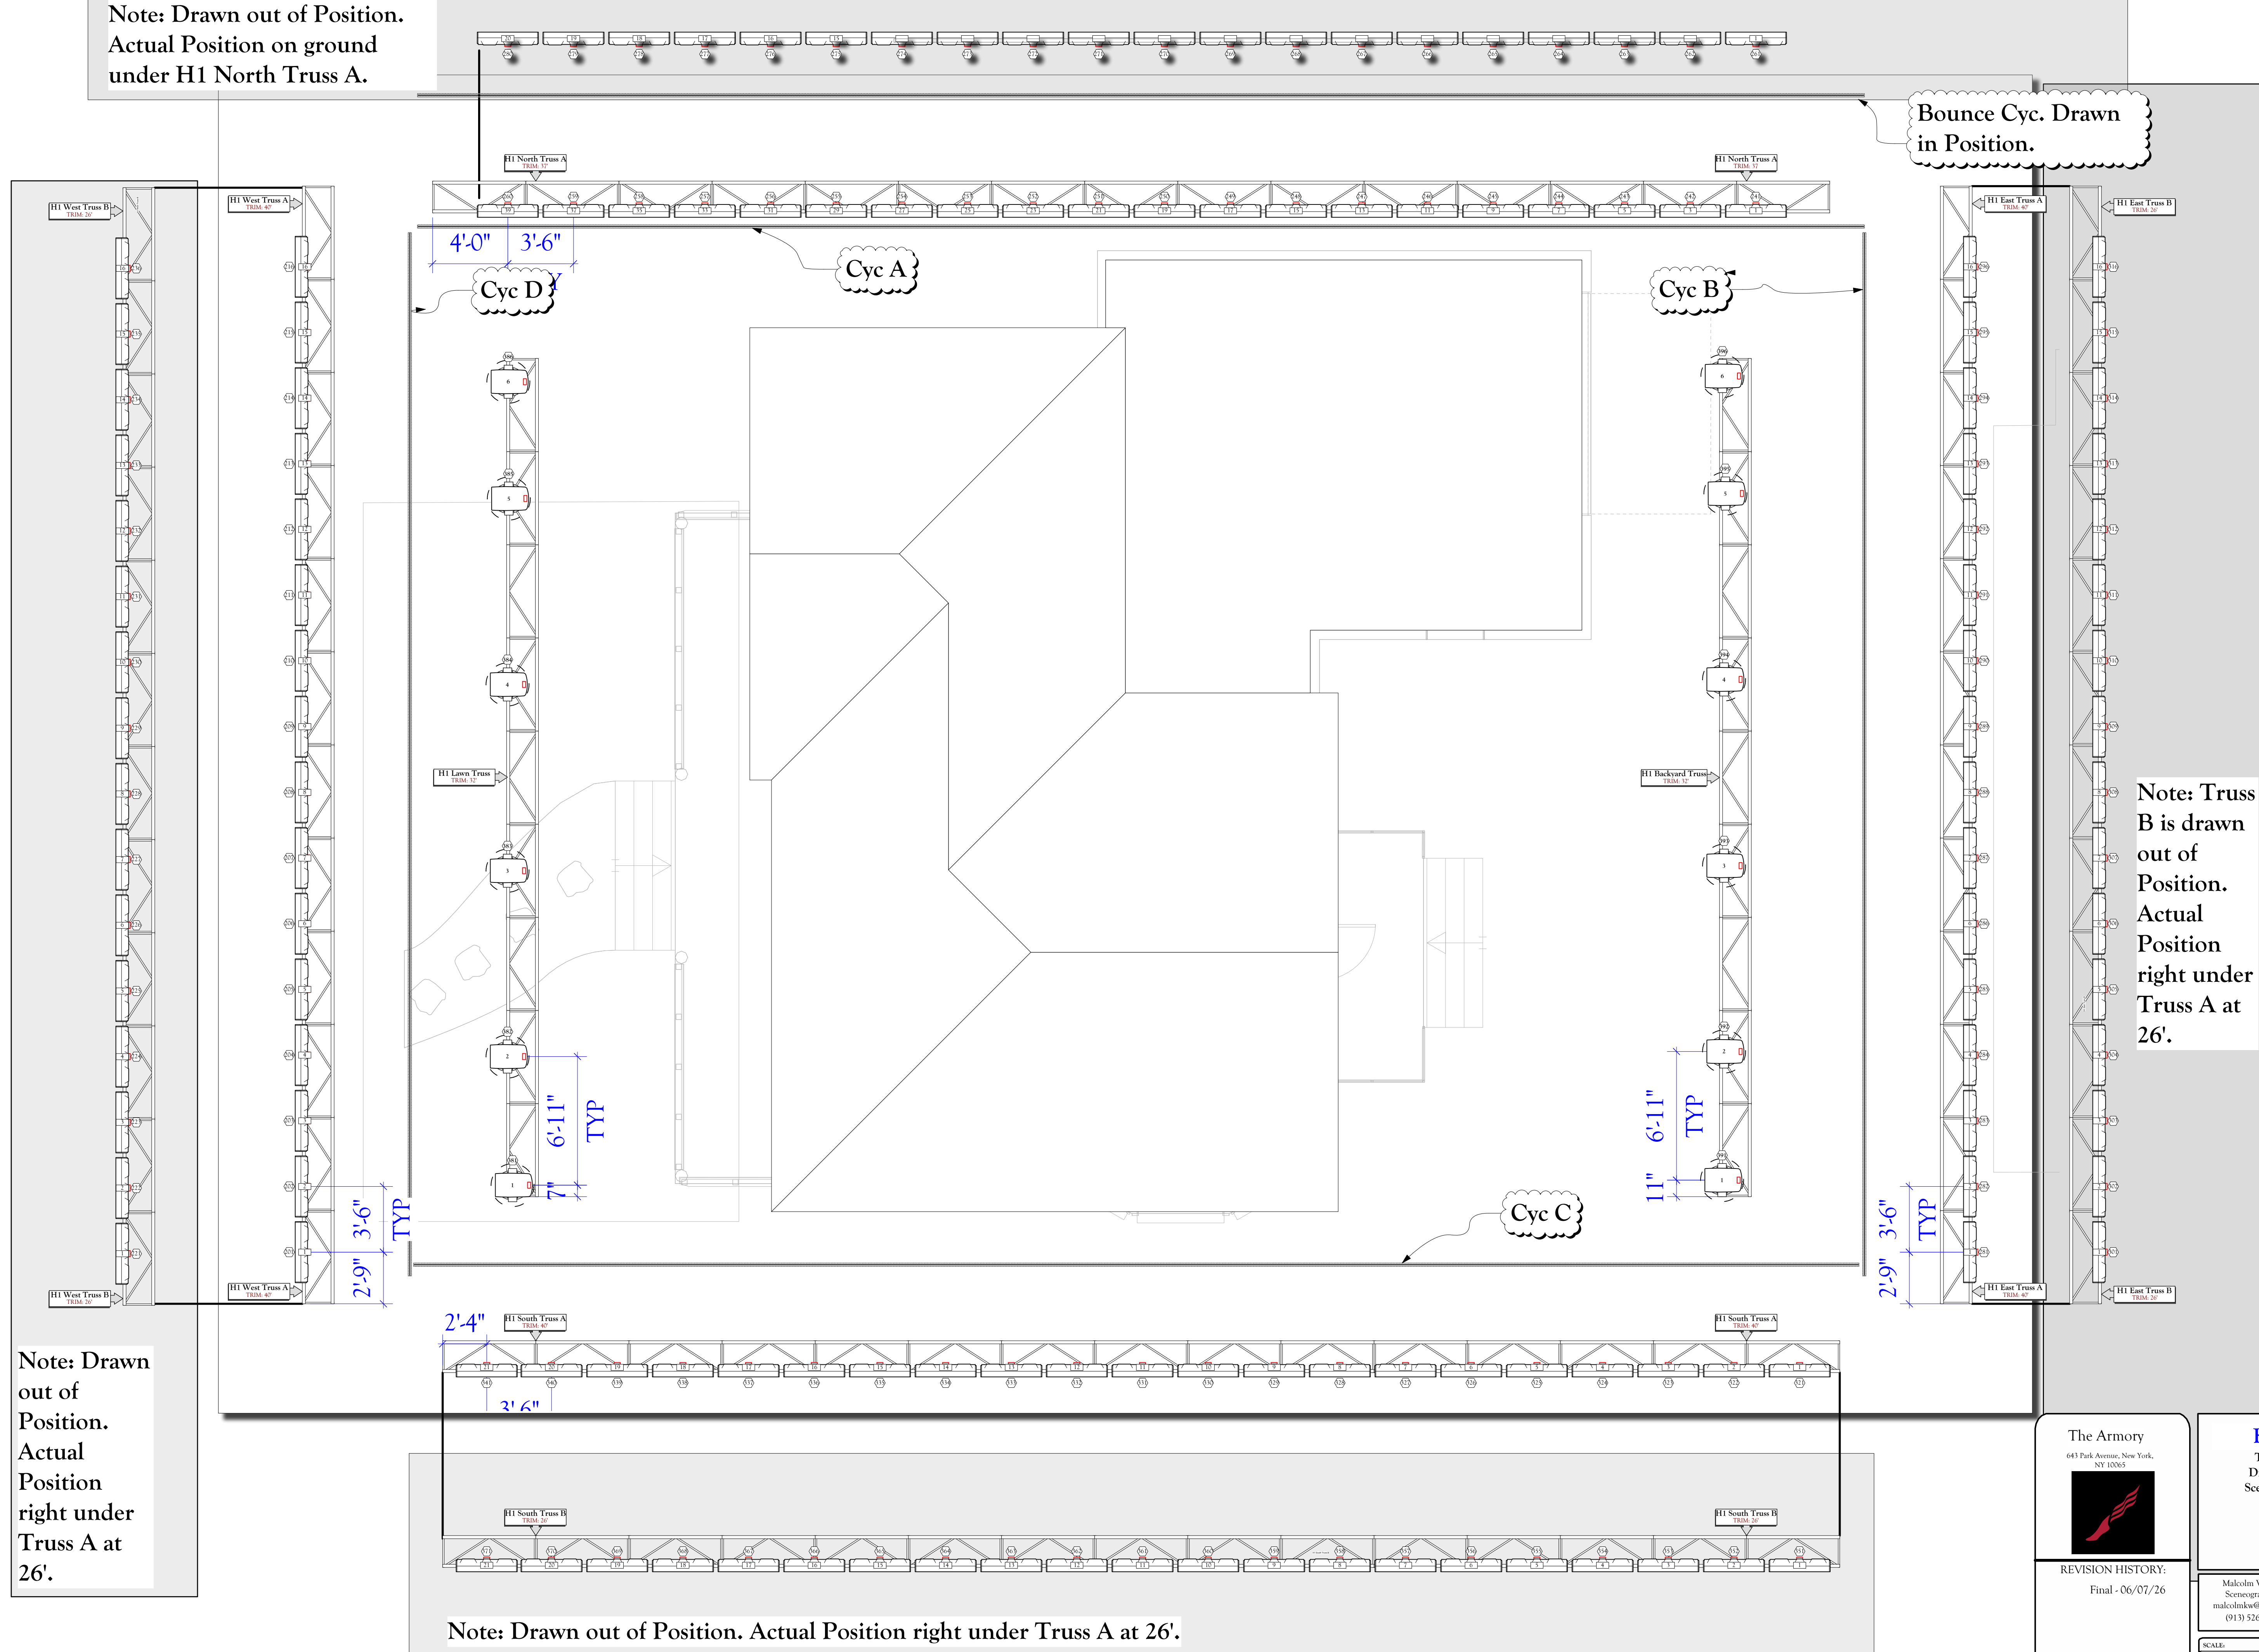

Note: Drawn
out of
Position.
Actual
Position
right under
Truss A at
26'.

Note: Drawn out of Position. Actual Position right under Truss A at 26'.

Bounce Cyc. Drawn
in Position.

Note: Truss
B is drawn
out of
Position.
Actual
Position
right under
Truss A at
26'.

Symbol Key

Static Fixtures

- ETC Source 4 LED Series 3 Lustr X8 XDLT 14° @307 W
- ETC Source 4 LED Series 3 Lustr X8 XDLT 26° @307 W
- ETC Source 4 LED Series 3 Lustr X8 50° @307 W
- Altman PAR 64 NSP @1 W
- Altman PAR 64 MFL @1 W
- Altman 8in Fresnel @1000 W

Movers

- Martin MAC Ultra Performance @1450 W
- Elation Paragon S @800 W
- Robe Lighting iBolt @700 W

Strip Lights

- GLP impression X5 Bar 1000 @750 W
- ChromaQ Colorforce II 12 @135 W
- ChromaQ Colorforce II 48 @533 W

Practicals

- Axtera NYX @14 W
- Axtera LunaBulb @4.25 W
- Axtera TitanTube @48 W
- USITT Practical Luminaire @0 W

Effects

- ADJ Fog Fury Faze @700W

Unit Number
Changes


The Armory
643 Park Avenue, New York,
NY 10065



REVISION HISTORY:
Final -06/07/26

House of Leaves

Thesis By: Malcolm Wilson
Directed By: Malcolm Wilson
Scenographer: Malcolm Wilson

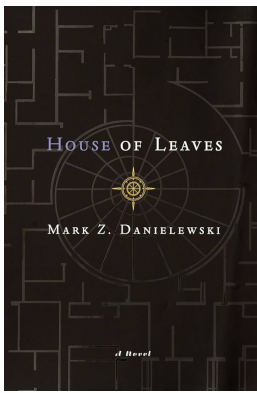

Malcolm Wilson
Scenographer
malcolmw@fwo.com
(913) 526-7056

THIS DRAWING REPRESENTS VISUAL CONCEPTS AND CONSTRUCTION SUGGESTIONS ONLY. IT DOES NOT REPLACE THE KNOWLEDGE AND ADVICE OF A LICENSED STRUCTURAL ENGINEER. THE DESIGNER IS UNQUALIFIED TO DETERMINE THE STRUCTURAL APPROPRIATENESS OF THIS DESIGN AND WILL NOT ASSUME RESPONSIBILITY FOR IMPROPER ENGINEERING OR USE.



SCALE: 1/4"=10'
DRAWN BY: Malcolm Wilson
CREATED: ORIG - 06/01/26
LAST REVISION: ORIG - 06/07/26
SHOW NAME: House of Leaves

House A
LX Exterior

PLATE
16
OF 43

House A
Floor 1

House A
Floor 2

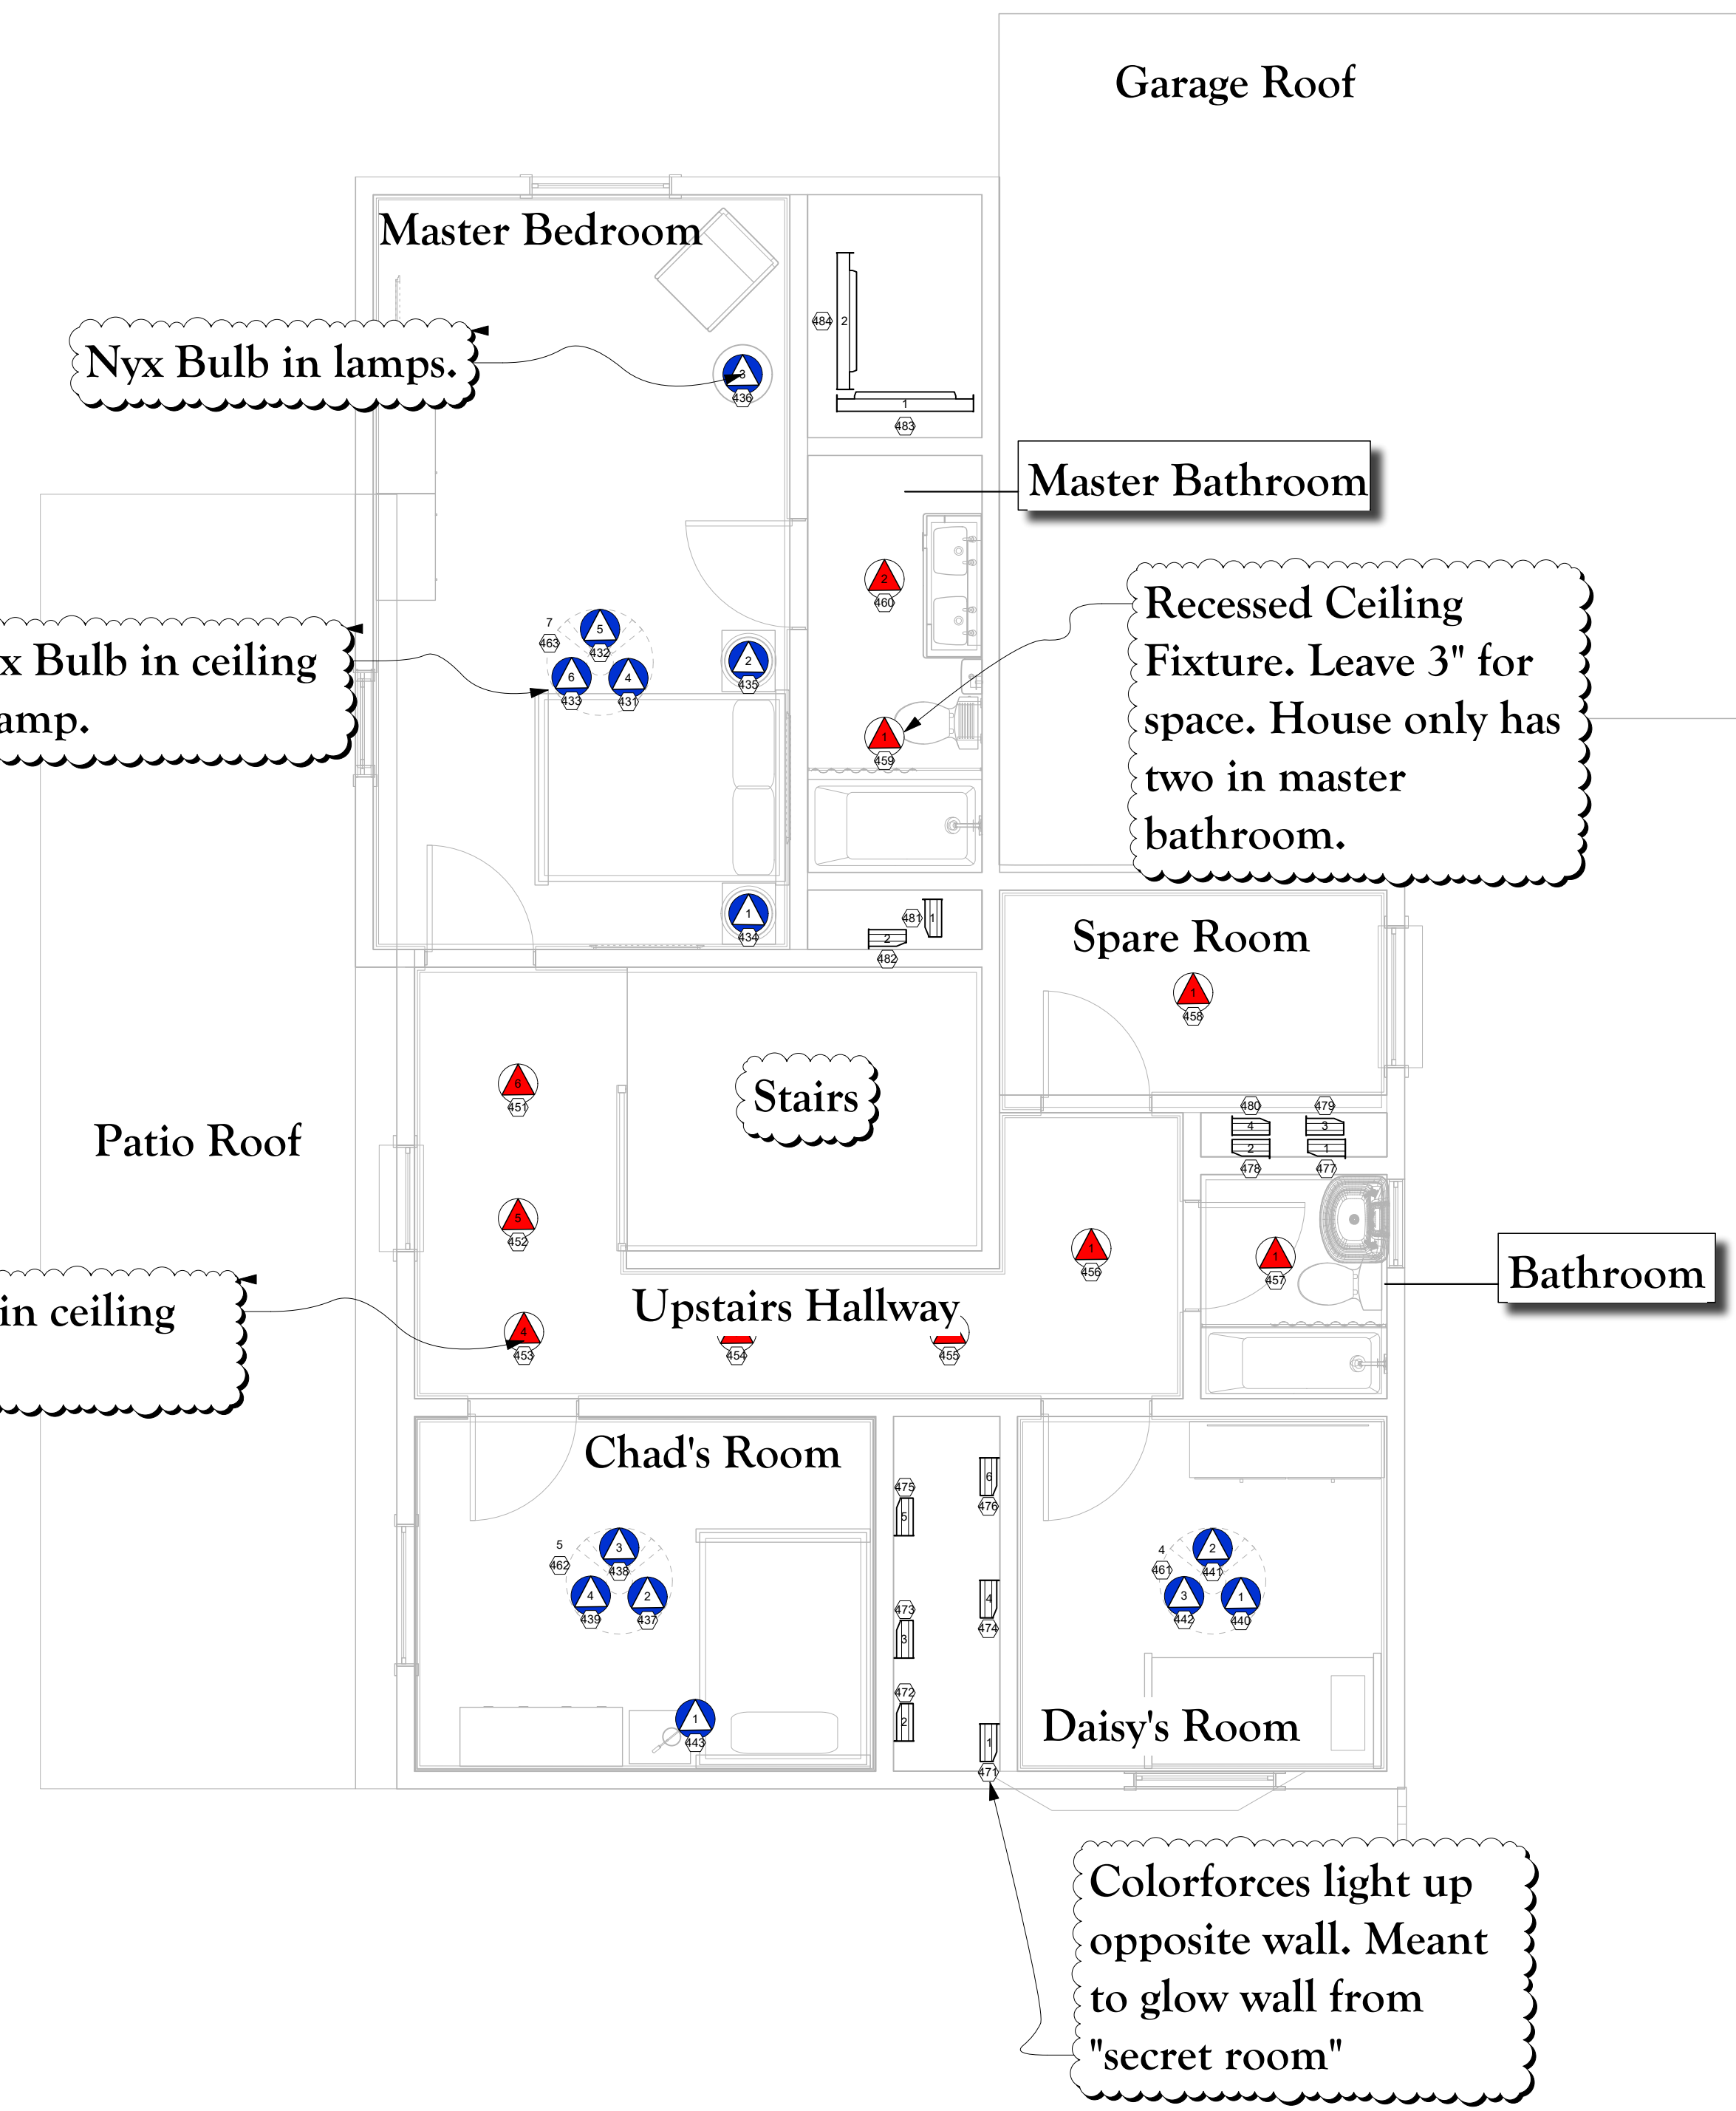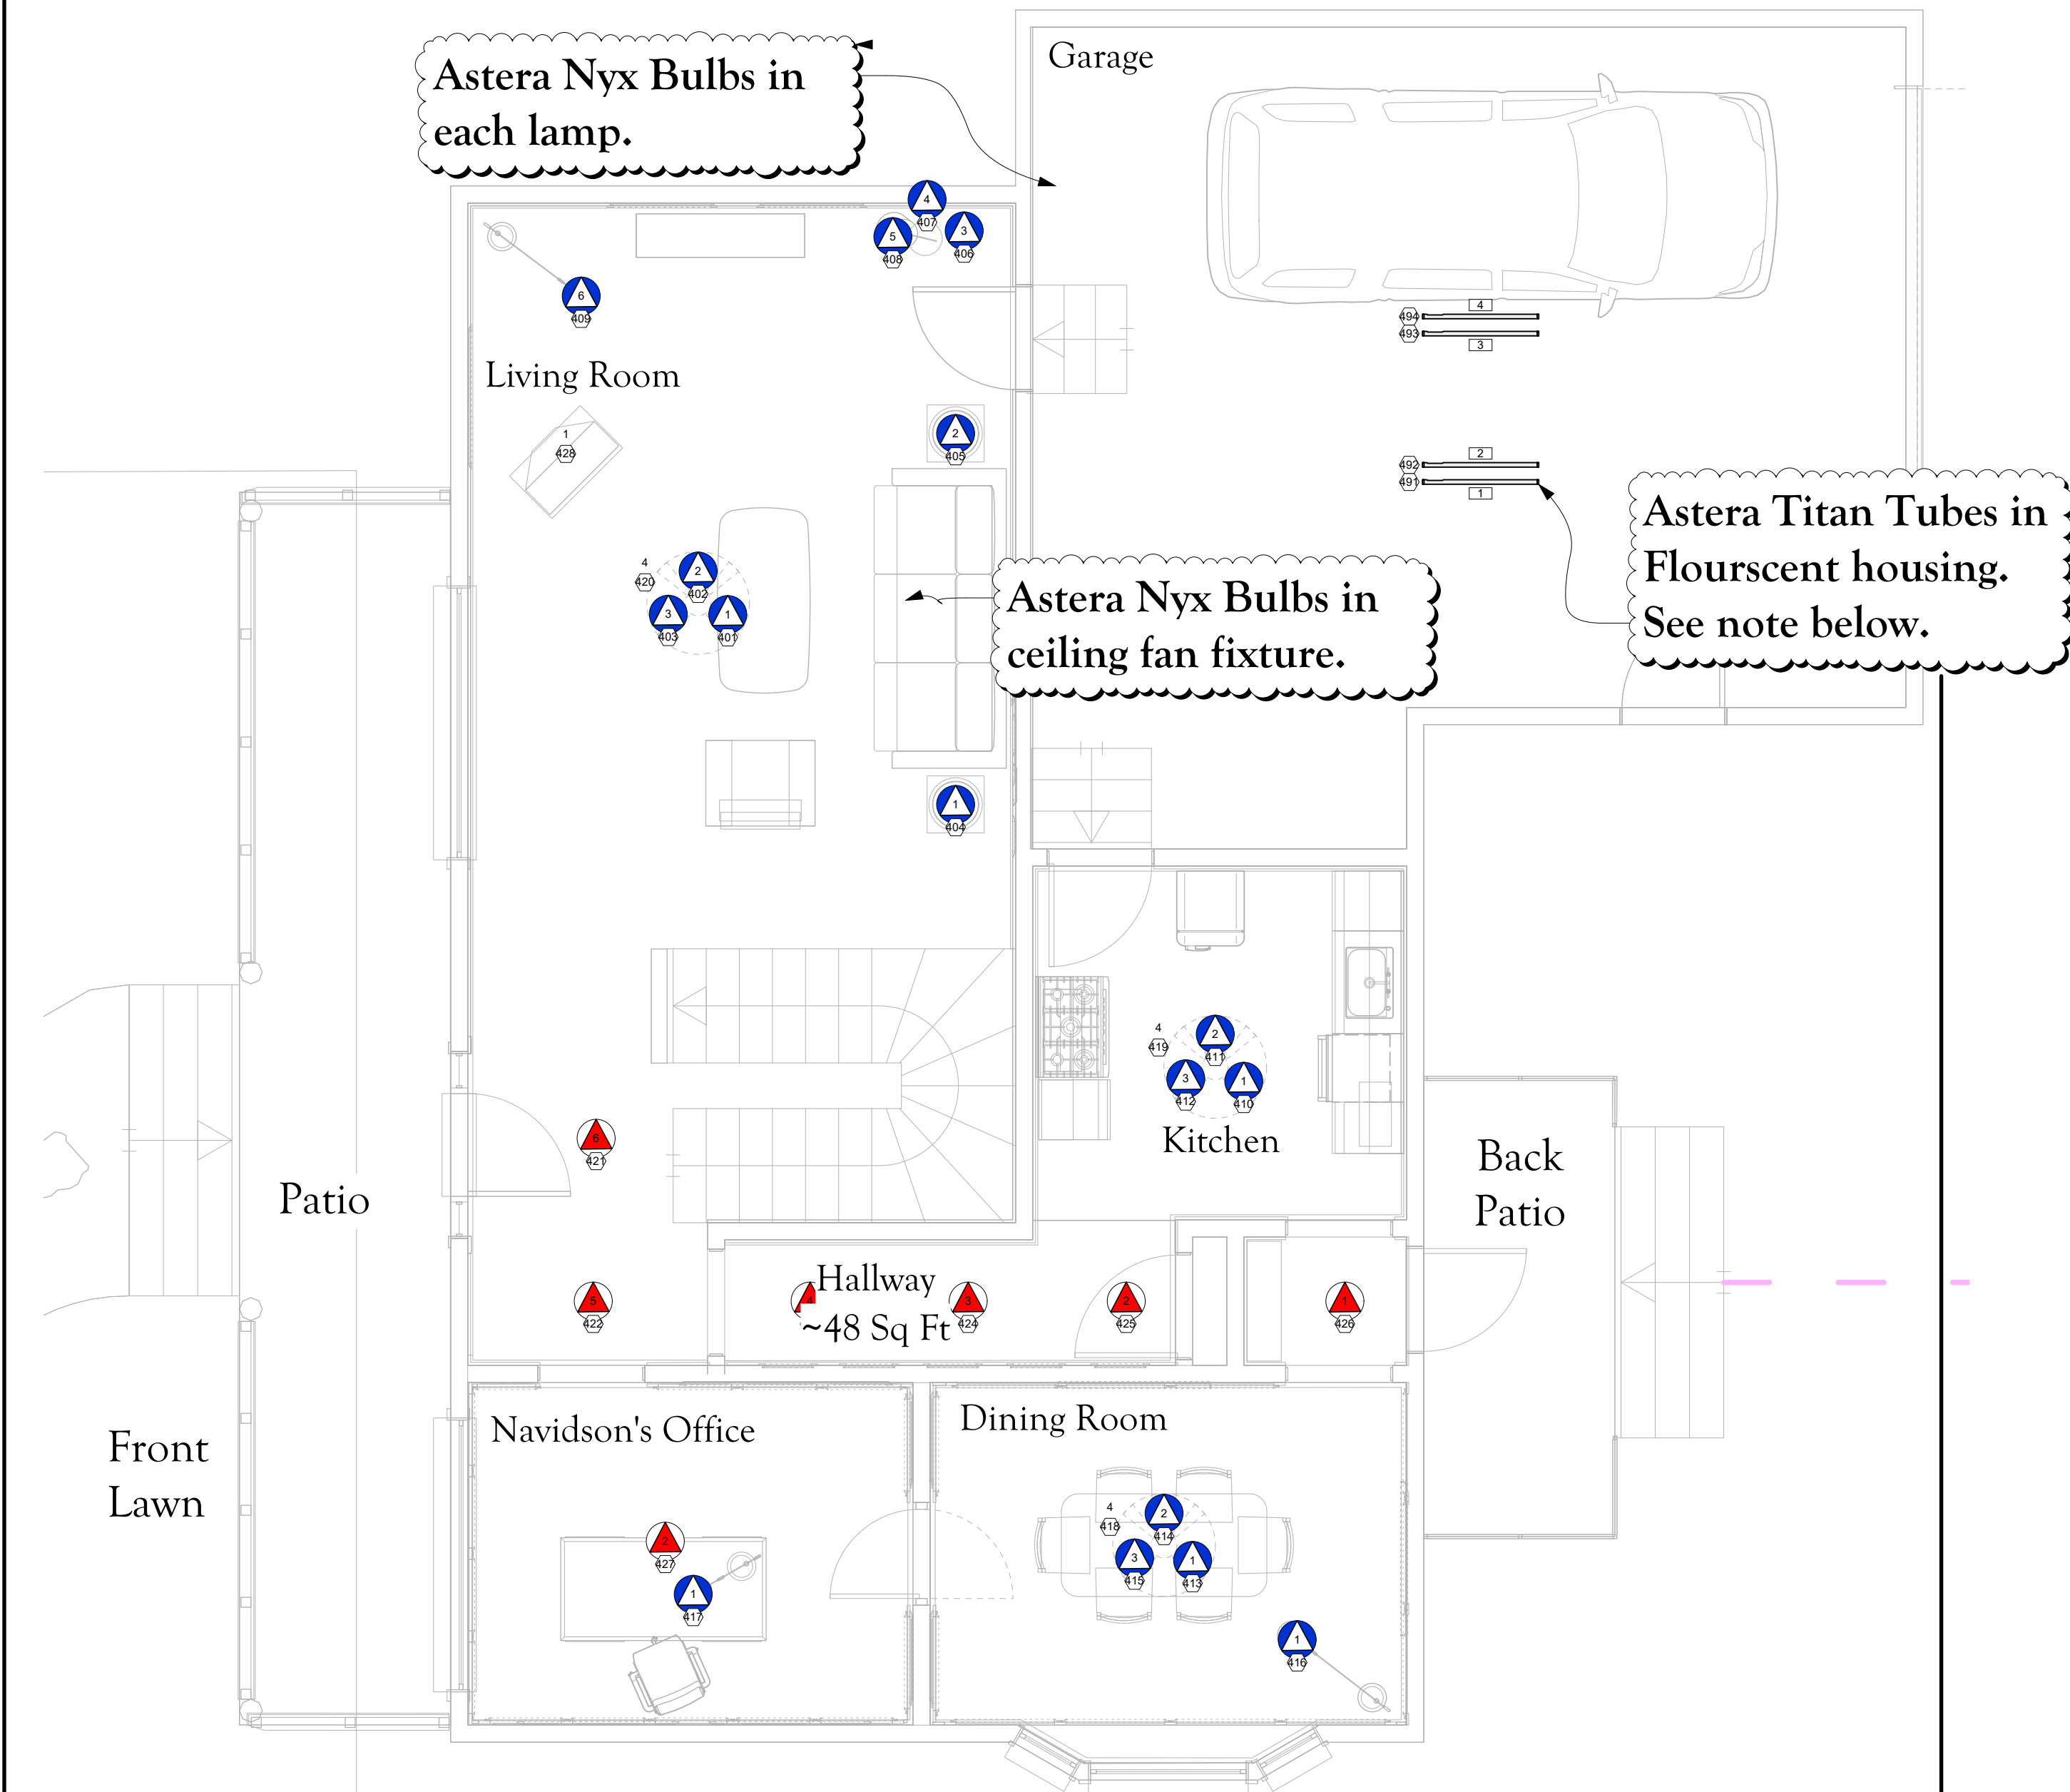

Symbol Key	
Static Fixtures	
	ETC Source 4 LED Series 3 Lustr X8 XDLT 14° @307 W
	ETC Source 4 LED Series 3 Lustr X8 XDLT 26° @307 W
	ETC Source 4 LED Series 3 Lustr X8 50° @307 W
	Altman PAR 64 NSP @1 W
	Altman PAR 64 MFL @1 W
	Altman Sin Fresnel @1000 W
Movers	
	Martin MAC Ultra Performance @1450 W
	Elation Paragon S @800 W
	Robe Lighting iBolt @700 W
Strip Lights	
	GLP impression X5 Bar 1000 @750 W
	ChromaQ Colorforce II 12 @135 W
	ChromaQ Colorforce II 48 @533 W
Practicals	
	Astera NYX @14 W
	Astera LunaBulb @4.25 W
	Astera TitanTube @48 W
	USITT Practical Luminaire @0 W
Effects	
	ADJ Fog Fury Faze @700W



NOTE:
Flourescent housing is a double tube with barn doors.



NOTE:
House Ceiling fixtures are older Style dome ceiling lights.

The Armory
643 Park Avenue, New York, NY 10065

REVISION HISTORY:
Final - 06/07/26

House of Leaves
Thesis By: Malcolm Wilson
Directed By: Malcolm Wilson
Scenographer: Malcolm Wilson

Malcolm Wilson
Scenographer
malcolmw@live.com
(913) 526-7056

THIS DRAWING REPRESENTS VISUAL CONCEPTS AND CONSTRUCTION SUGGESTIONS ONLY. IT DOES NOT REPLACE THE KNOWLEDGE AND ADVICE OF A LICENSED STRUCTURAL ENGINEER. THE DESIGNER IS UNQUALIFIED TO DETERMINE THE STRUCTURAL APPROPRIATENESS OF THIS DESIGN AND WILL NOT ASSUME RESPONSIBILITY FOR IMPROPER ENGINEERING OR USE.

SCALE: 1/4"=10'
DRAWN BY: Malcolm Wilson
CREATED: ORIG - 06/01/26
LAST REVISION: ORIG - 06/07/26
SHOW NAME: House of Leaves

House A
Practicals

PLATE
17
OF 431


Recessed Ceiling
Fixtures. Need 3" of
space above.

Flourescent tube
housing.



Luna Bulbs in outside
path are pendant
ceiling fixtures (see
photo below).

Symbol Key



Static Fixtures

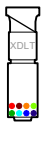-  ETC Source 4 LED Series 3 Lustr X8 XDLT 14° @307 W
-  ETC Source 4 LED Series 3 Lustr X8 XDLT 26° @307 W
-  ETC Source 4 LED Series 3 Lustr X8 50° @307 W
-  Altman PAR 64 NSP @1 W
-  Altman PAR 64 MFL @1 W
-  Altman 8in Fresnel @1000 W

Movers

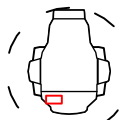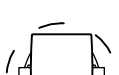-  Martin MAC Ultra Performance @1450 W
-  Elation Paragon S @800 W
-  Robe Lighting iBolt @700 W

Strip Lights

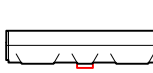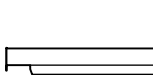-  GLP impression X5 Bar 1000 @750 W
-  ChromaQ Colorforce II 12 @135 W
-  ChromaQ Colorforce II 48 @533 W

Practicals

-  Astrera NYX @14 W
-  Astrera LunaBulb @4.25 W
-  Astrera TitanTube @48 W
-  USITT Practical Luminaire @0 W

Effects

-  ADJ Fog Fury Faze @700W

Unit Number
Changes


The Armory
643 Park Avenue, New York,
NY 10065



REVISION HISTORY:
Final - 06/07/26

House of Leaves

Thesis By: Malcolm Wilson
Directed By: Malcolm Wilson
Scenographer: Malcolm Wilson

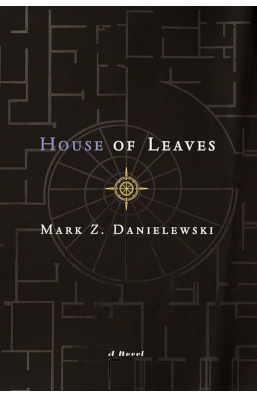


Malcolm Wilson
Scenographer
malcolmw@live.com
(913) 526-7056

THIS DRAWING REPRESENTS VISUAL CONCEPTS AND CONSTRUCTION
SUGGESTIONS ONLY. IT DOES NOT REPLACE THE KNOWLEDGE AND ADVICE OF
A LICENSED STRUCTURAL ENGINEER. THE DESIGNER IS UNQUALIFIED TO
DETERMINE THE STRUCTURAL APPROPRIATENESS OF THIS DESIGN AND WILL
NOT ASSUME RESPONSIBILITY FOR IMPROPER ENGINEERING OR USE.

SCALE: 1/4"=10'
DRAWN BY: Malcolm Wilson
CREATED: ORIG - 06/01/26
LAST REVISION: ORIG - 06/07/26
SHOW NAME: House of Leaves

Labyrinth
LX

PLATE
18
OF 43

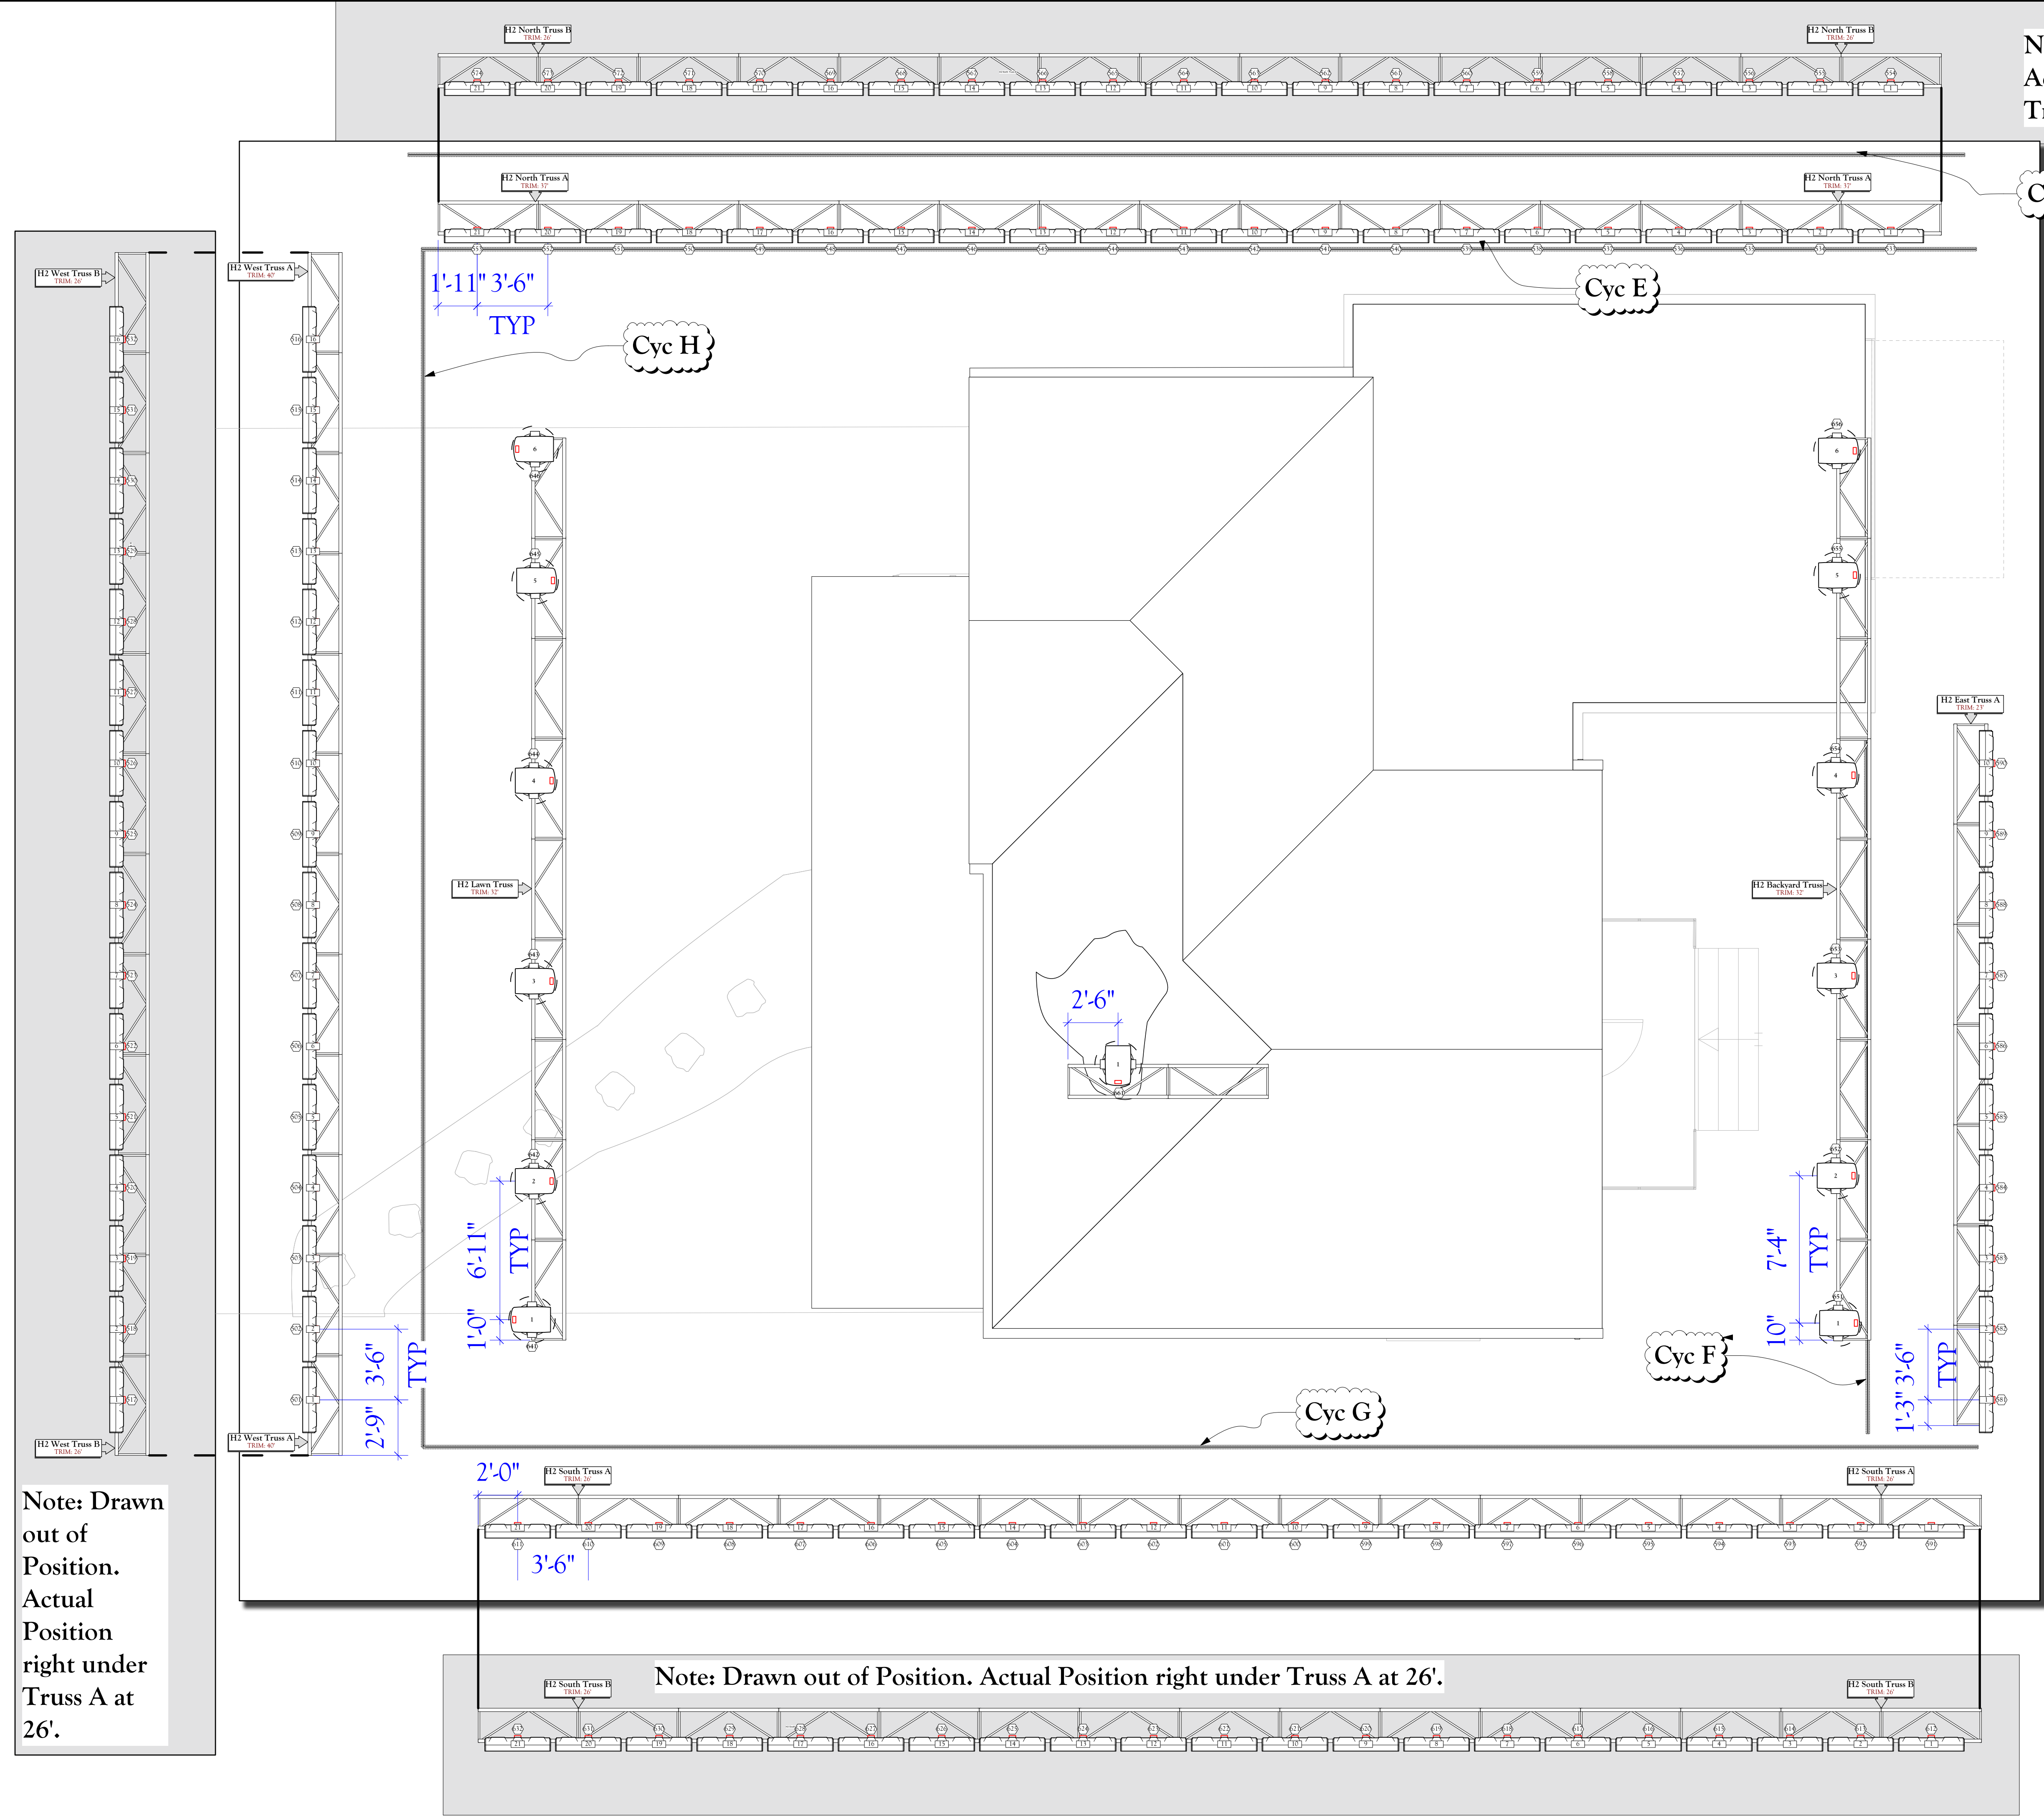

Note: Drawn out of Position.
Actual Position right under
Truss A at 26'.

Cyc Bounce

Cyc E

Cyc H

Cyc F

Cyc G

Note: Drawn out of Position. Actual Position right under Truss A at 26'.

Note: Drawn out of Position.
Actual
Position
right under
Truss A at
26'.

Symbol Key

Static Fixtures

- ETC Source 4 LED Series 3 Lustr X8 XDLT 14" @307 W
- ETC Source 4 LED Series 3 Lustr X8 XDLT 26" @307 W
- ETC Source 4 LED Series 3 Lustr X8 50" @307 W
- Altman PAR 64 NSP @1 W
- Altman PAR 64 MFL @1 W
- Altman 8in Fresnel @1000 W

Movers

- Martin MAC Ultra Performance @1450 W
- Elation Paragon S @800 W
- Robe Lighting iBolt @700 W

Strip Lights

- GLP impression X5 Bar 1000 @750 W
- ChromaQ Colorforce II 12 @135 W
- ChromaQ Colorforce II 48 @533 W

Practicals

- Axtera NYX @14 W
- Axtera LunaBulb @4.25 W
- Axtera TitanTube @48 W
- USITT Practical Luminaire @0 W

Effects

- ADJ Fog Fury Faze @700W

Unit Number
010000


The Armory
643 Park Avenue, New York,
NY 10065



REVISION HISTORY:
Final - 06/07/26

House of Leaves

Thesis By: Malcolm Wilson
Directed By: Malcolm Wilson
Scenographer: Malcolm Wilson

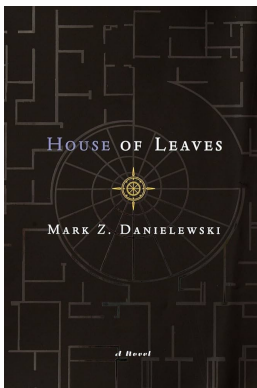

Malcolm Wilson
Scenographer
malcolmw@live.com
(913) 526-7056

THIS DRAWING REPRESENTS VISUAL CONCEPTS AND CONSTRUCTION SUGGESTIONS ONLY. IT DOES NOT REPLACE THE KNOWLEDGE AND ADVICE OF A LICENSED STRUCTURAL ENGINEER. THE DESIGNER IS UNQUALIFIED TO DETERMINE THE STRUCTURAL APPROPRIATENESS OF THIS DESIGN AND WILL NOT ASSUME RESPONSIBILITY FOR IMPROPER ENGINEERING OR USE.

SCALE: 1/4"=10'
DRAWN BY: Malcolm Wilson
CREATED: ORIG - 06/01/26
LAST REVISION: ORIG - 06/07/26
SHOW NAME: House of Leaves

House B
LX Exterior

PLATE
19
OF 431

Symbol Key

Static Fixtures

- 

ETC Source 4 LED Series 3 Lustr X8
XDLT 14°
@307 W
- 

ETC Source 4 LED Series 3 Lustr X8
XDLT 26°
@307 W
- 


ETC Source 4 LED Series 3 Lustr X8 50°
@307 W
- 


Altman PAR 64 NSP
@1 W
- 


Altman PAR 64 MFL
@1 W
- 

Altman 8in Fresnel
@1000 W

Movers

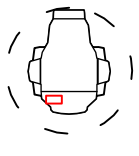
- 

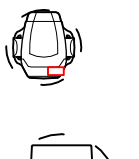
Martin MAC Ultra Performance
@1450 W
- 

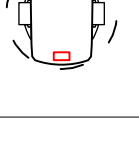
Elation Paragon S
@800 W
- 

Robe Lighting iBolt
@700 W

Strip Lights

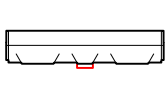- 

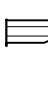GLP impression X5 Bar 1000
@750 W
- 

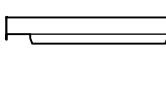
ChromaQ Colorforce II 12
@135 W
- 

ChromaQ Colorforce II 48
@533 W

Practicals

- 

Astera NYX
@14 W
- 

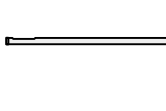Astera LunaBulb
@4.25 W
- 

Astera TitanTube
@48 W
- 

USITT Practical Luminaire
@0 W

Effects

- 

ADJ Fog Fury Faze
@700W


Unit Number
010001

The Armory
643 Park Avenue, New York,
NY 10065



REVISION HISTORY:
Final - 06/07/26

House of Leaves
Thesis By: Malcolm Wilson
Directed By: Malcolm Wilson
Scenographer: Malcolm Wilson

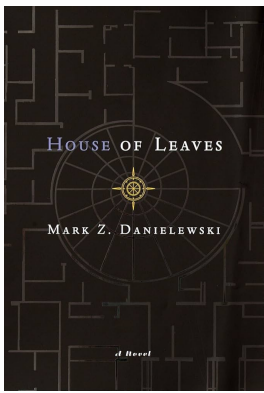


Malcolm Wilson
Scenographer
malcolmw@fwo.com
(913) 526-7056

THIS DRAWING REPRESENTS VISUAL CONCEPTS AND CONSTRUCTION
SUGGESTIONS ONLY. IT DOES NOT REPLACE THE KNOWLEDGE AND ADVICE OF
A LICENSED STRUCTURAL ENGINEER. THE DESIGNER IS UNQUALIFIED TO
DETERMINE THE STRUCTURAL APPROPRIATENESS OF THIS DESIGN AND WILL
NOT ASSUME RESPONSIBILITY FOR IMPROPER ENGINEERING OR USE.

SCALE: 1/4" = 1'-0"
DRAWN BY: Malcolm Wilson
CREATED: ORIG - 06/01/26
LAST REVISION: ORIG - 06/07/26
SHOW NAME: House of Leaves

House B
Practicals


PLATE
20
OF 431

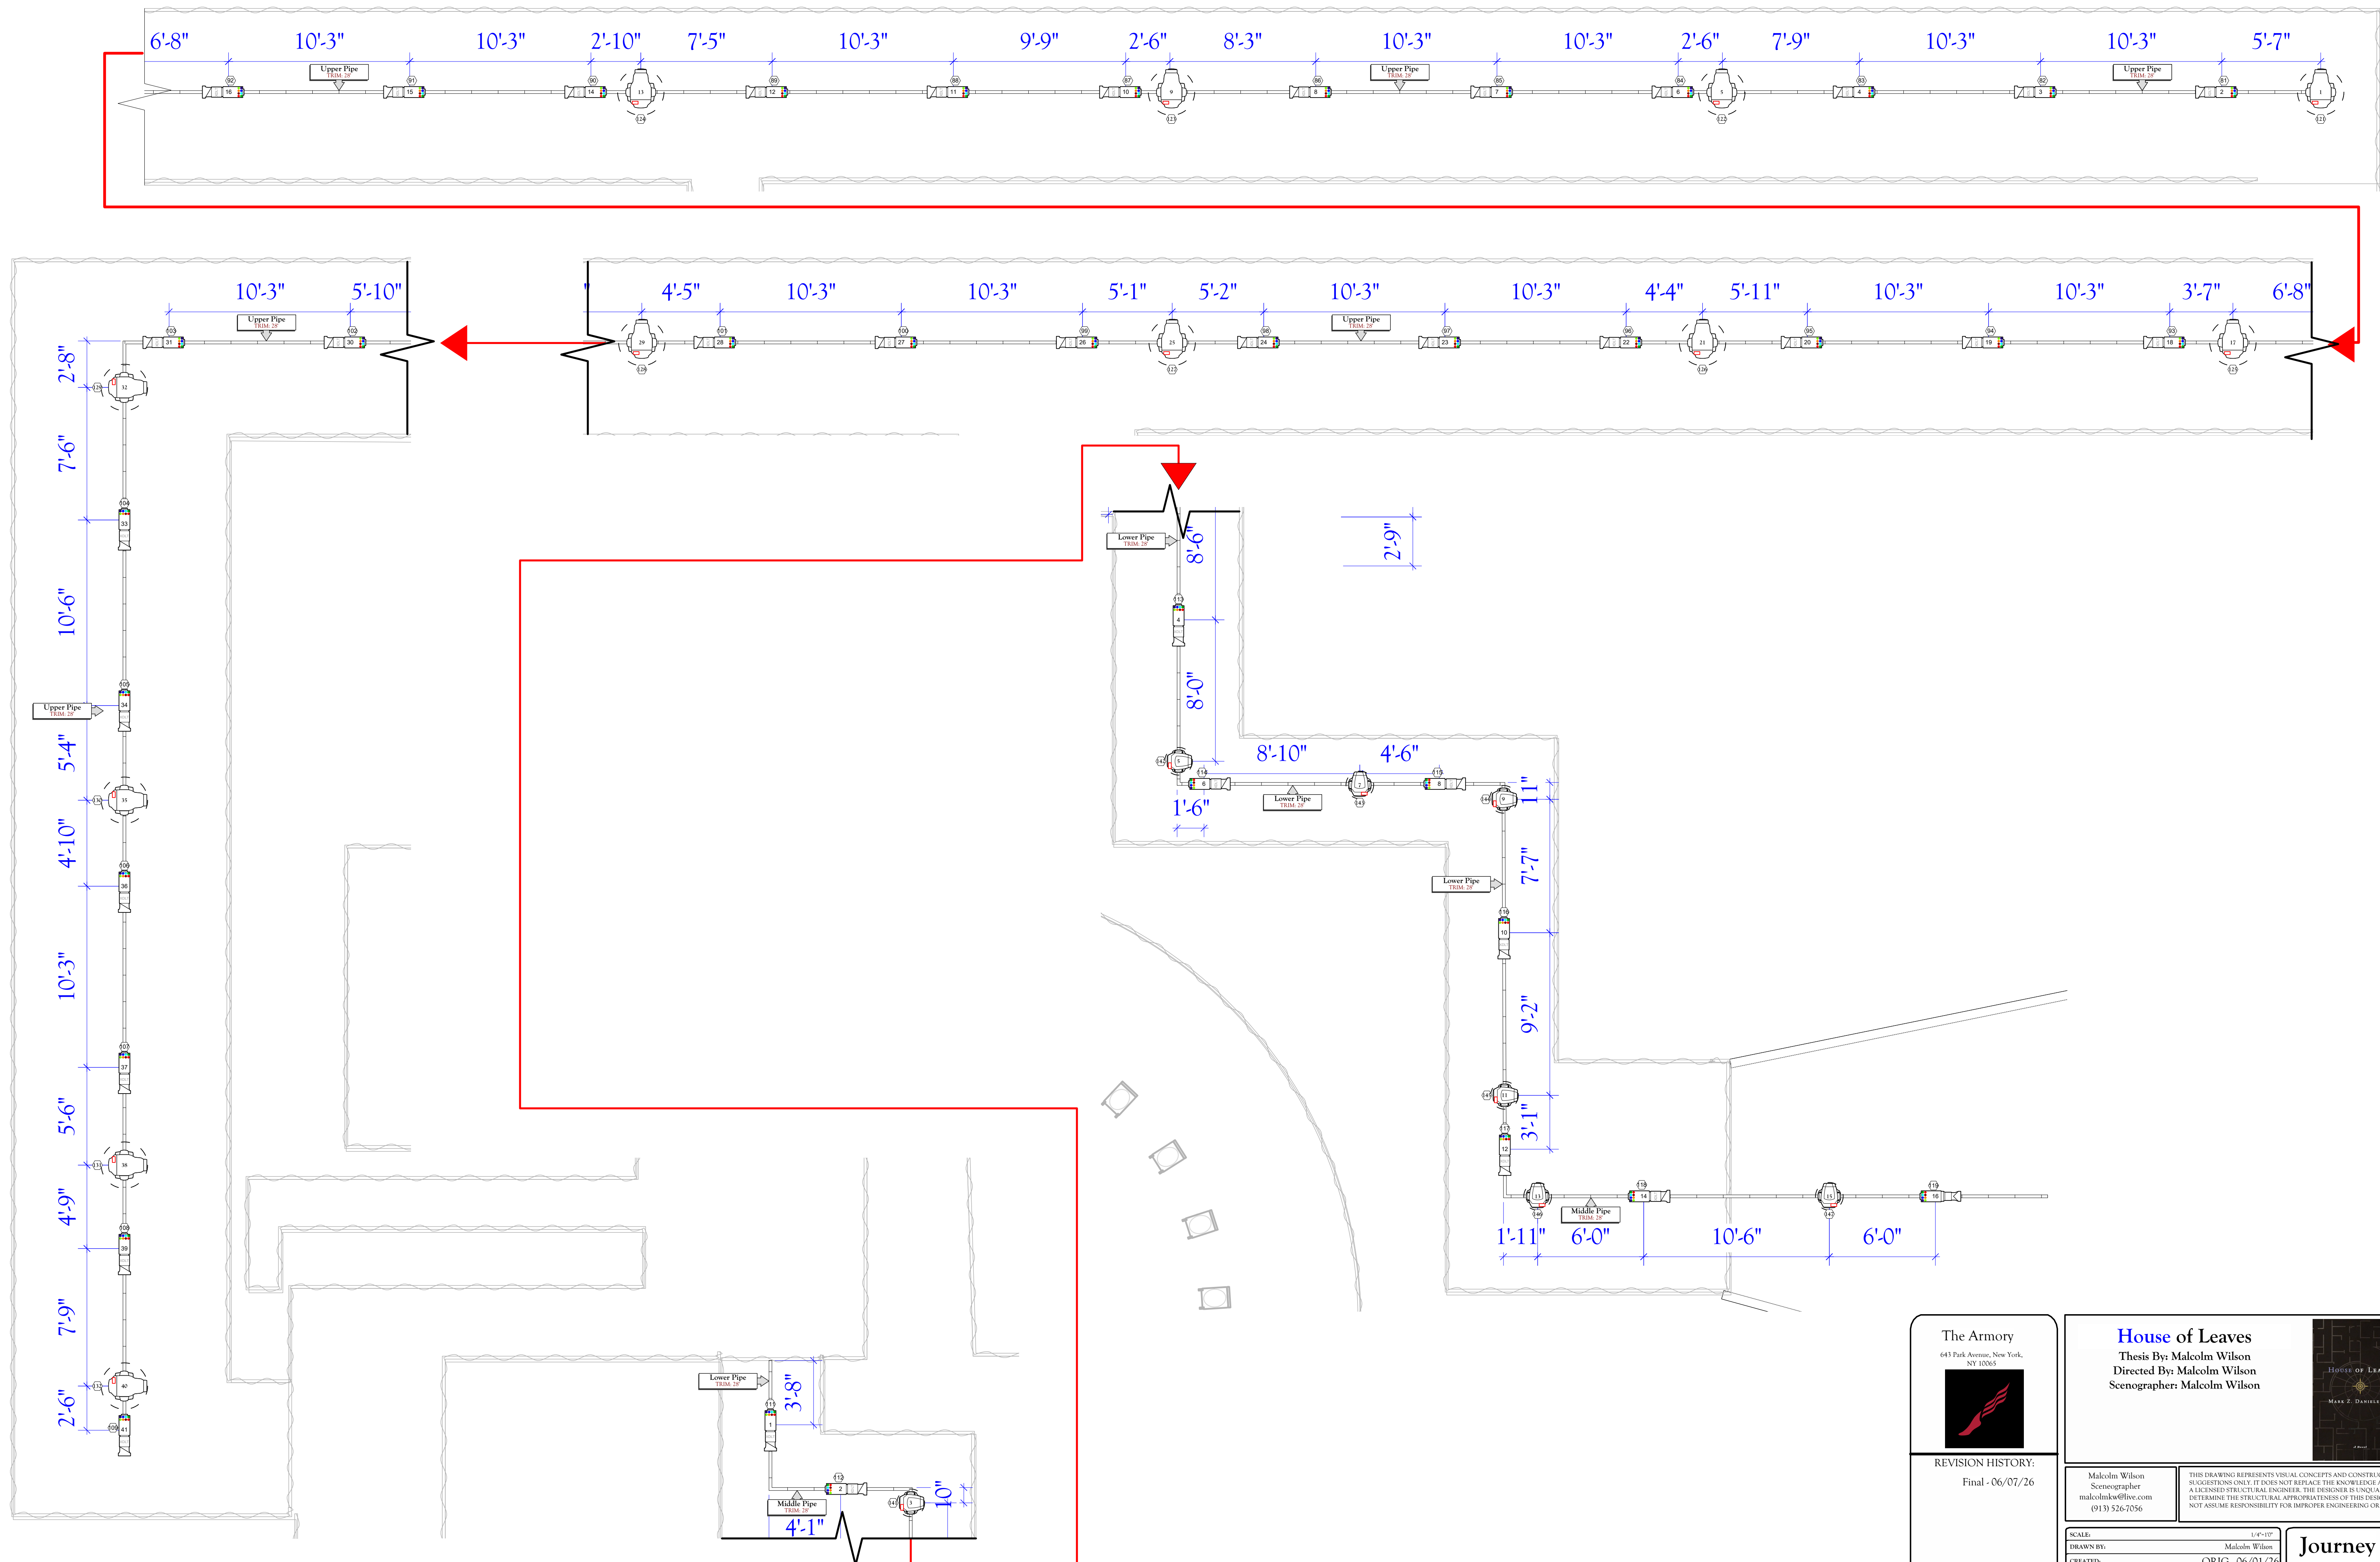

The Armory
643 Park Avenue, New York,
NY 10065



House of Leaves
Thesis By: Malcolm Wilson
Directed By: Malcolm Wilson
Scenographer: Malcolm Wilson

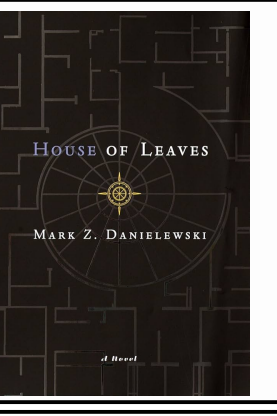

REVISION HISTORY:
Final - 06/07/26


Malcolm Wilson
Scenographer
malcolmw@five.com
(913) 526-7056






THIS DRAWING REPRESENTS VISUAL CONCEPTS AND CONSTRUCTION. SUGGESTIONS ONLY. IT DOES NOT REPLACE THE KNOWLEDGE AND ADVICE OF A LICENSED STRUCTURAL ENGINEER. THE DESIGNER IS UNQUALIFIED TO DETERMINE THE STRUCTURAL APPROPRIATENESS OF THIS DESIGN AND WILL NOT ASSUME RESPONSIBILITY FOR IMPROPER ENGINEERING OR USE.


SCALE: 1/4"=10'
DRAWN BY: Malcolm Wilson
CREATED: ORIG - 06/01/26
LAST REVISION: ORIG - 06/07/26
SHOW NAME: House of Leaves


Journey LX

PLATE
21
OF 431

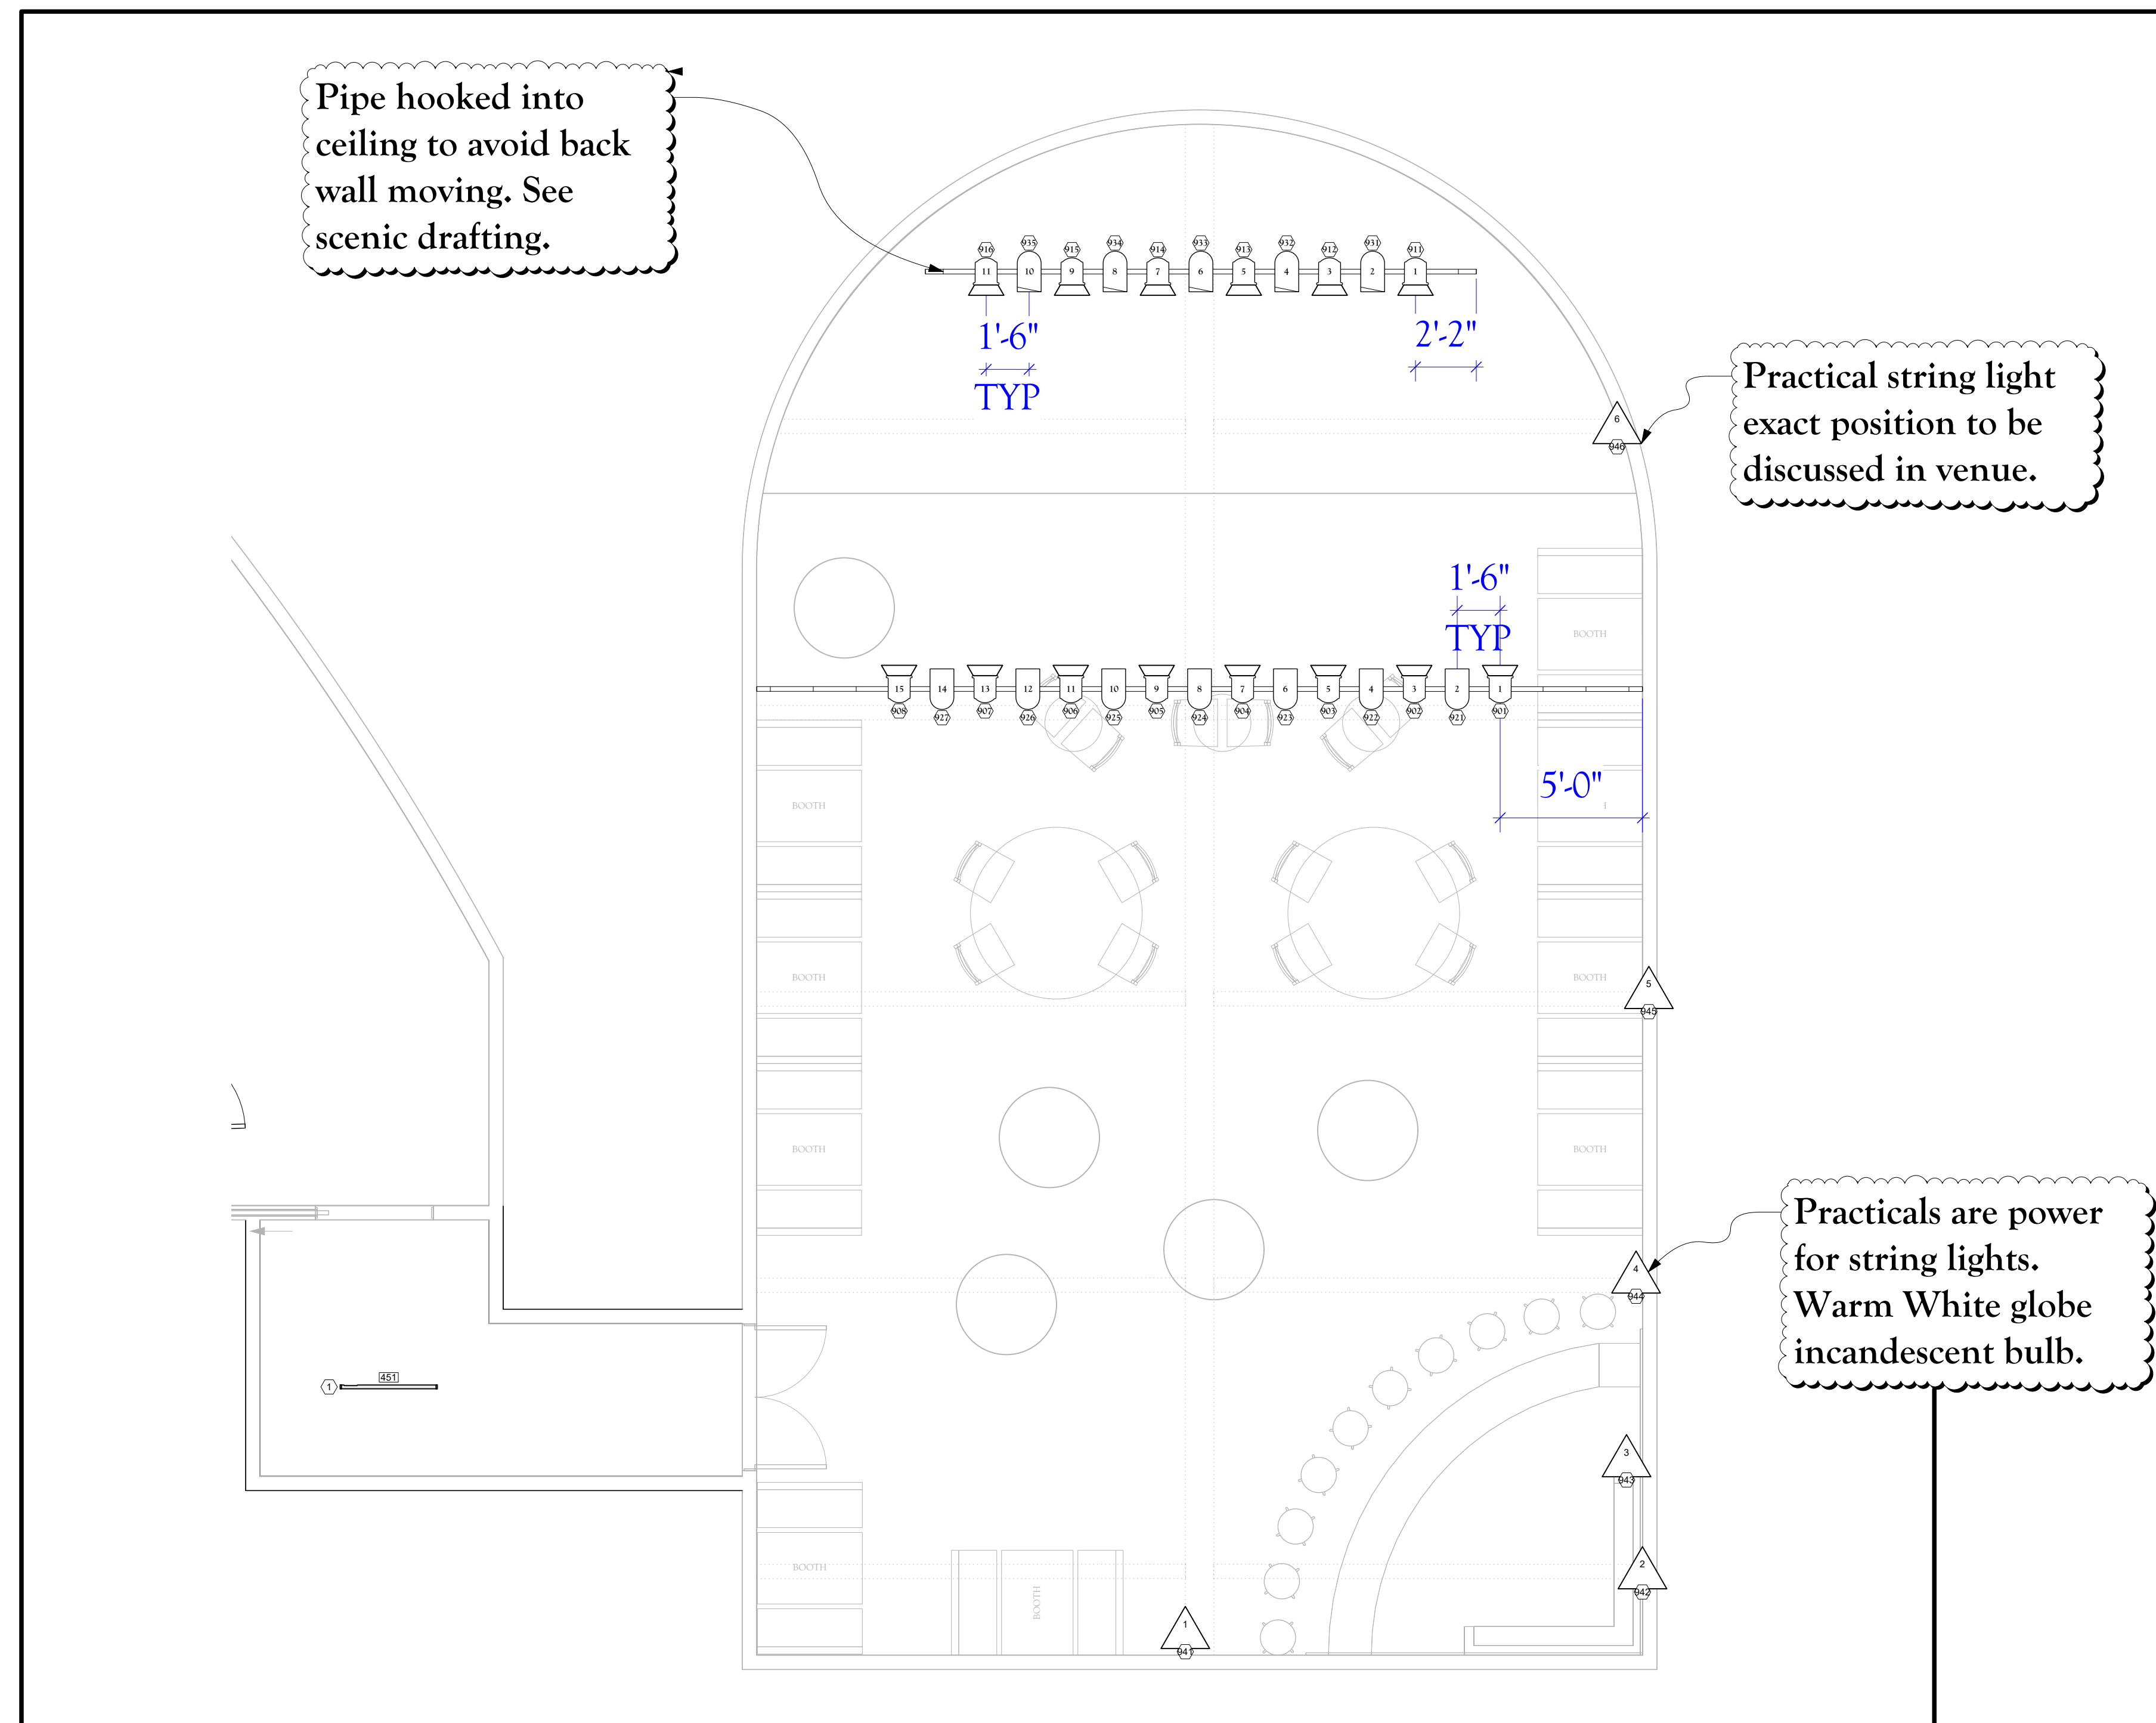


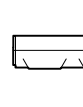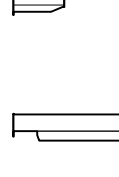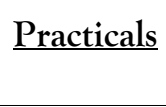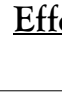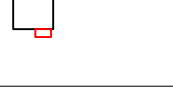Symbol Key	
Static Fixtures	
	ETC Source 4 LED Series 3 Lustr X8 XDLT 14° @307 W
	ETC Source 4 LED Series 3 Lustr X8 XDLT 26° @307 W
	ETC Source 4 LED Series 3 Lustr X8 50° @307 W
	Altman PAR 64 NSP @1 W
	Altman PAR 64 MFL @1 W
	Altman 8in Fresnel @1000 W
Movers	
	Martin MAC Ultra Performance @1450 W
	Elation Paragon S @800 W
	Robe Lighting iBolt @700 W
Strip Lights	
	GLP impression X5 Bar 1000 @750 W
	ChromaQ Colorforce II 12 @135 W
	ChromaQ Colorforce II 48 @533 W
Practicals	
	Axtera NYX @14 W
	Axtera LunaBulb @4.25 W
	Axtera TitanTube @48 W
	USITT Practical Luminaire @0 W
Effects	
	ADJ Fog Fury Faze @700W
	

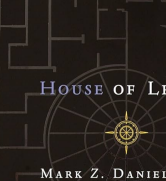The Armory 643 Park Avenue, New York, NY 10065 	House of Leaves Thesis By: Malcolm Wilson Directed By: Malcolm Wilson Scenographer: MalcolM Wilson	
REVISION HISTORY: Final - 06/07/26		
Malcolm Wilson Scenographer malcolmw@twe.com (913) 526-7056	THIS DRAWING REPRESENTS VISUAL CONCEPTS AND CONSTRUCTION SUGGESTIONS ONLY. IT DOES NOT REPLACE THE KNOWLEDGE AND ADVICE OF A LICENSED STRUCTURAL ENGINEER. THE ENGINEER IS REQUESTED TO DETERMINE THE STRUCTURAL APPROPRIATENESS OF THIS DESIGN AND WILL NOT ASSUME RESPONSIBILITY FOR IMPROPER ENGINEERING OR USE.	
SCALE: 1/4" = 1'-0" DRAWN BY: MalcolM Wilson CREATED: 06/01/26 LAST REVISION: 06/07/26 SHOW NAME: House of Leaves	Bar LX 22 (Page #31)	

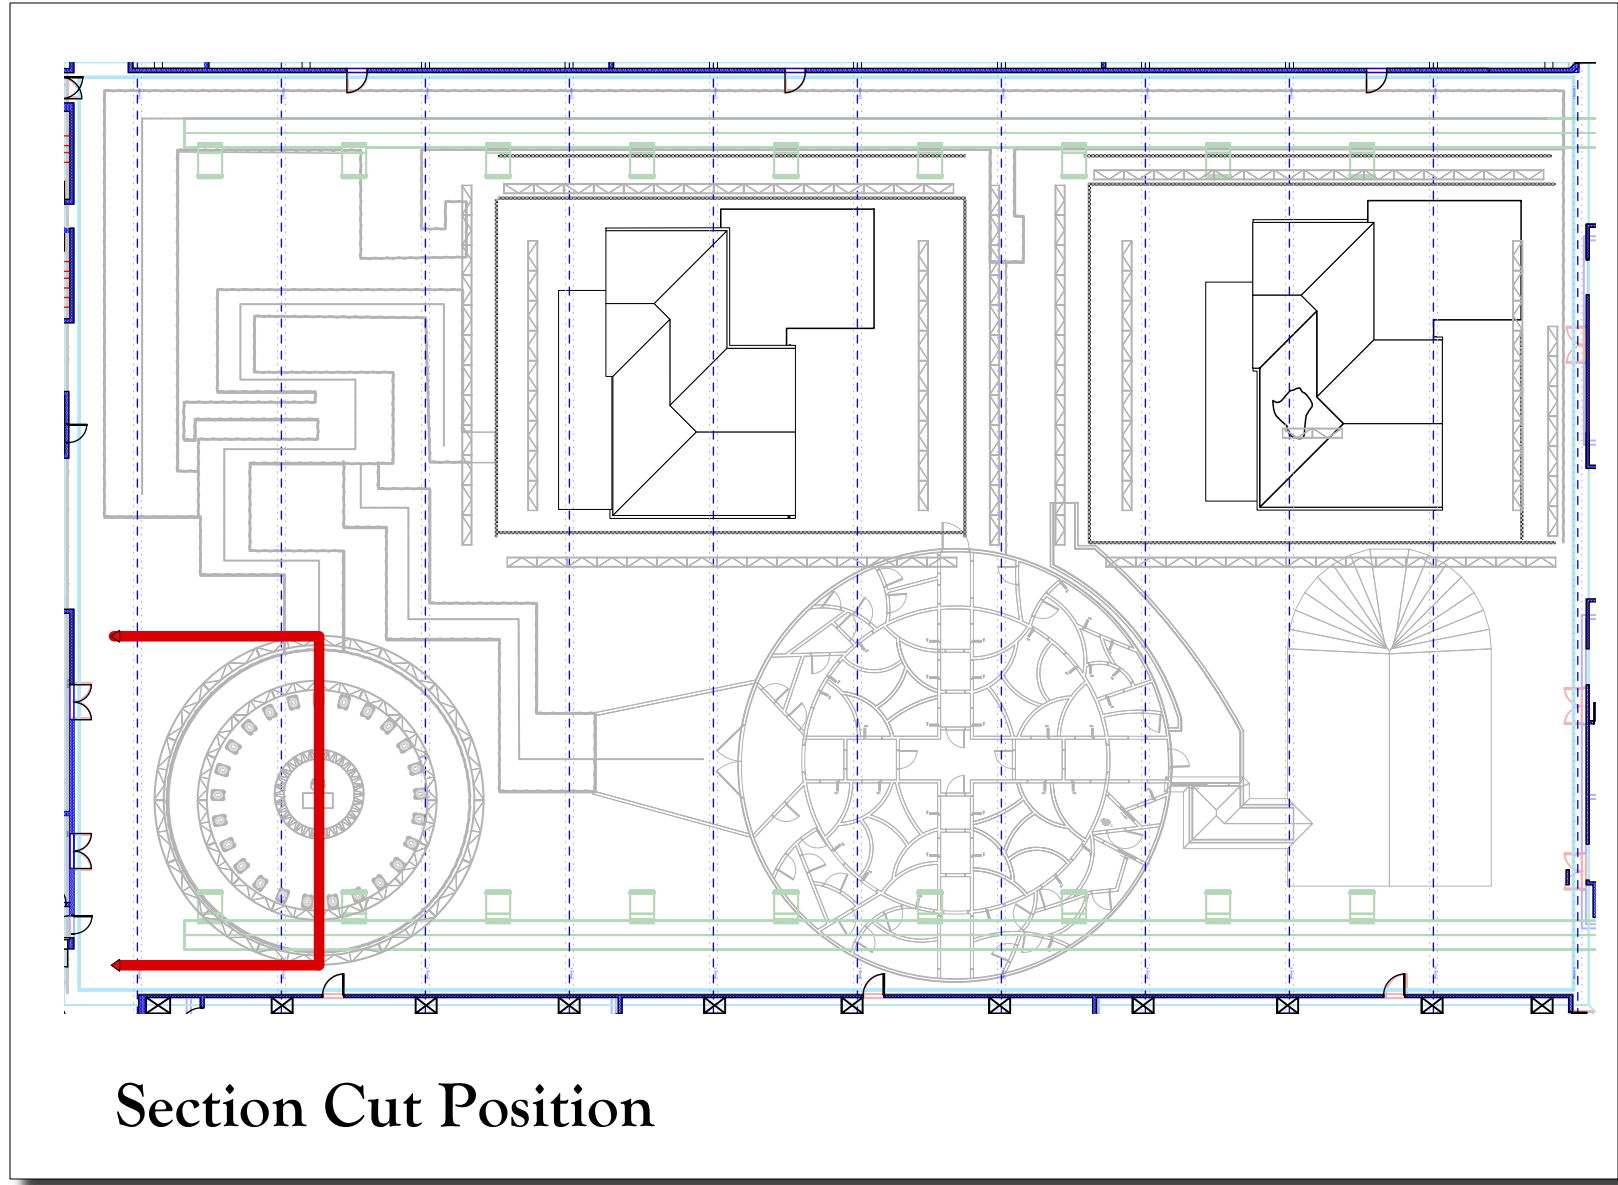

Section Cut Position

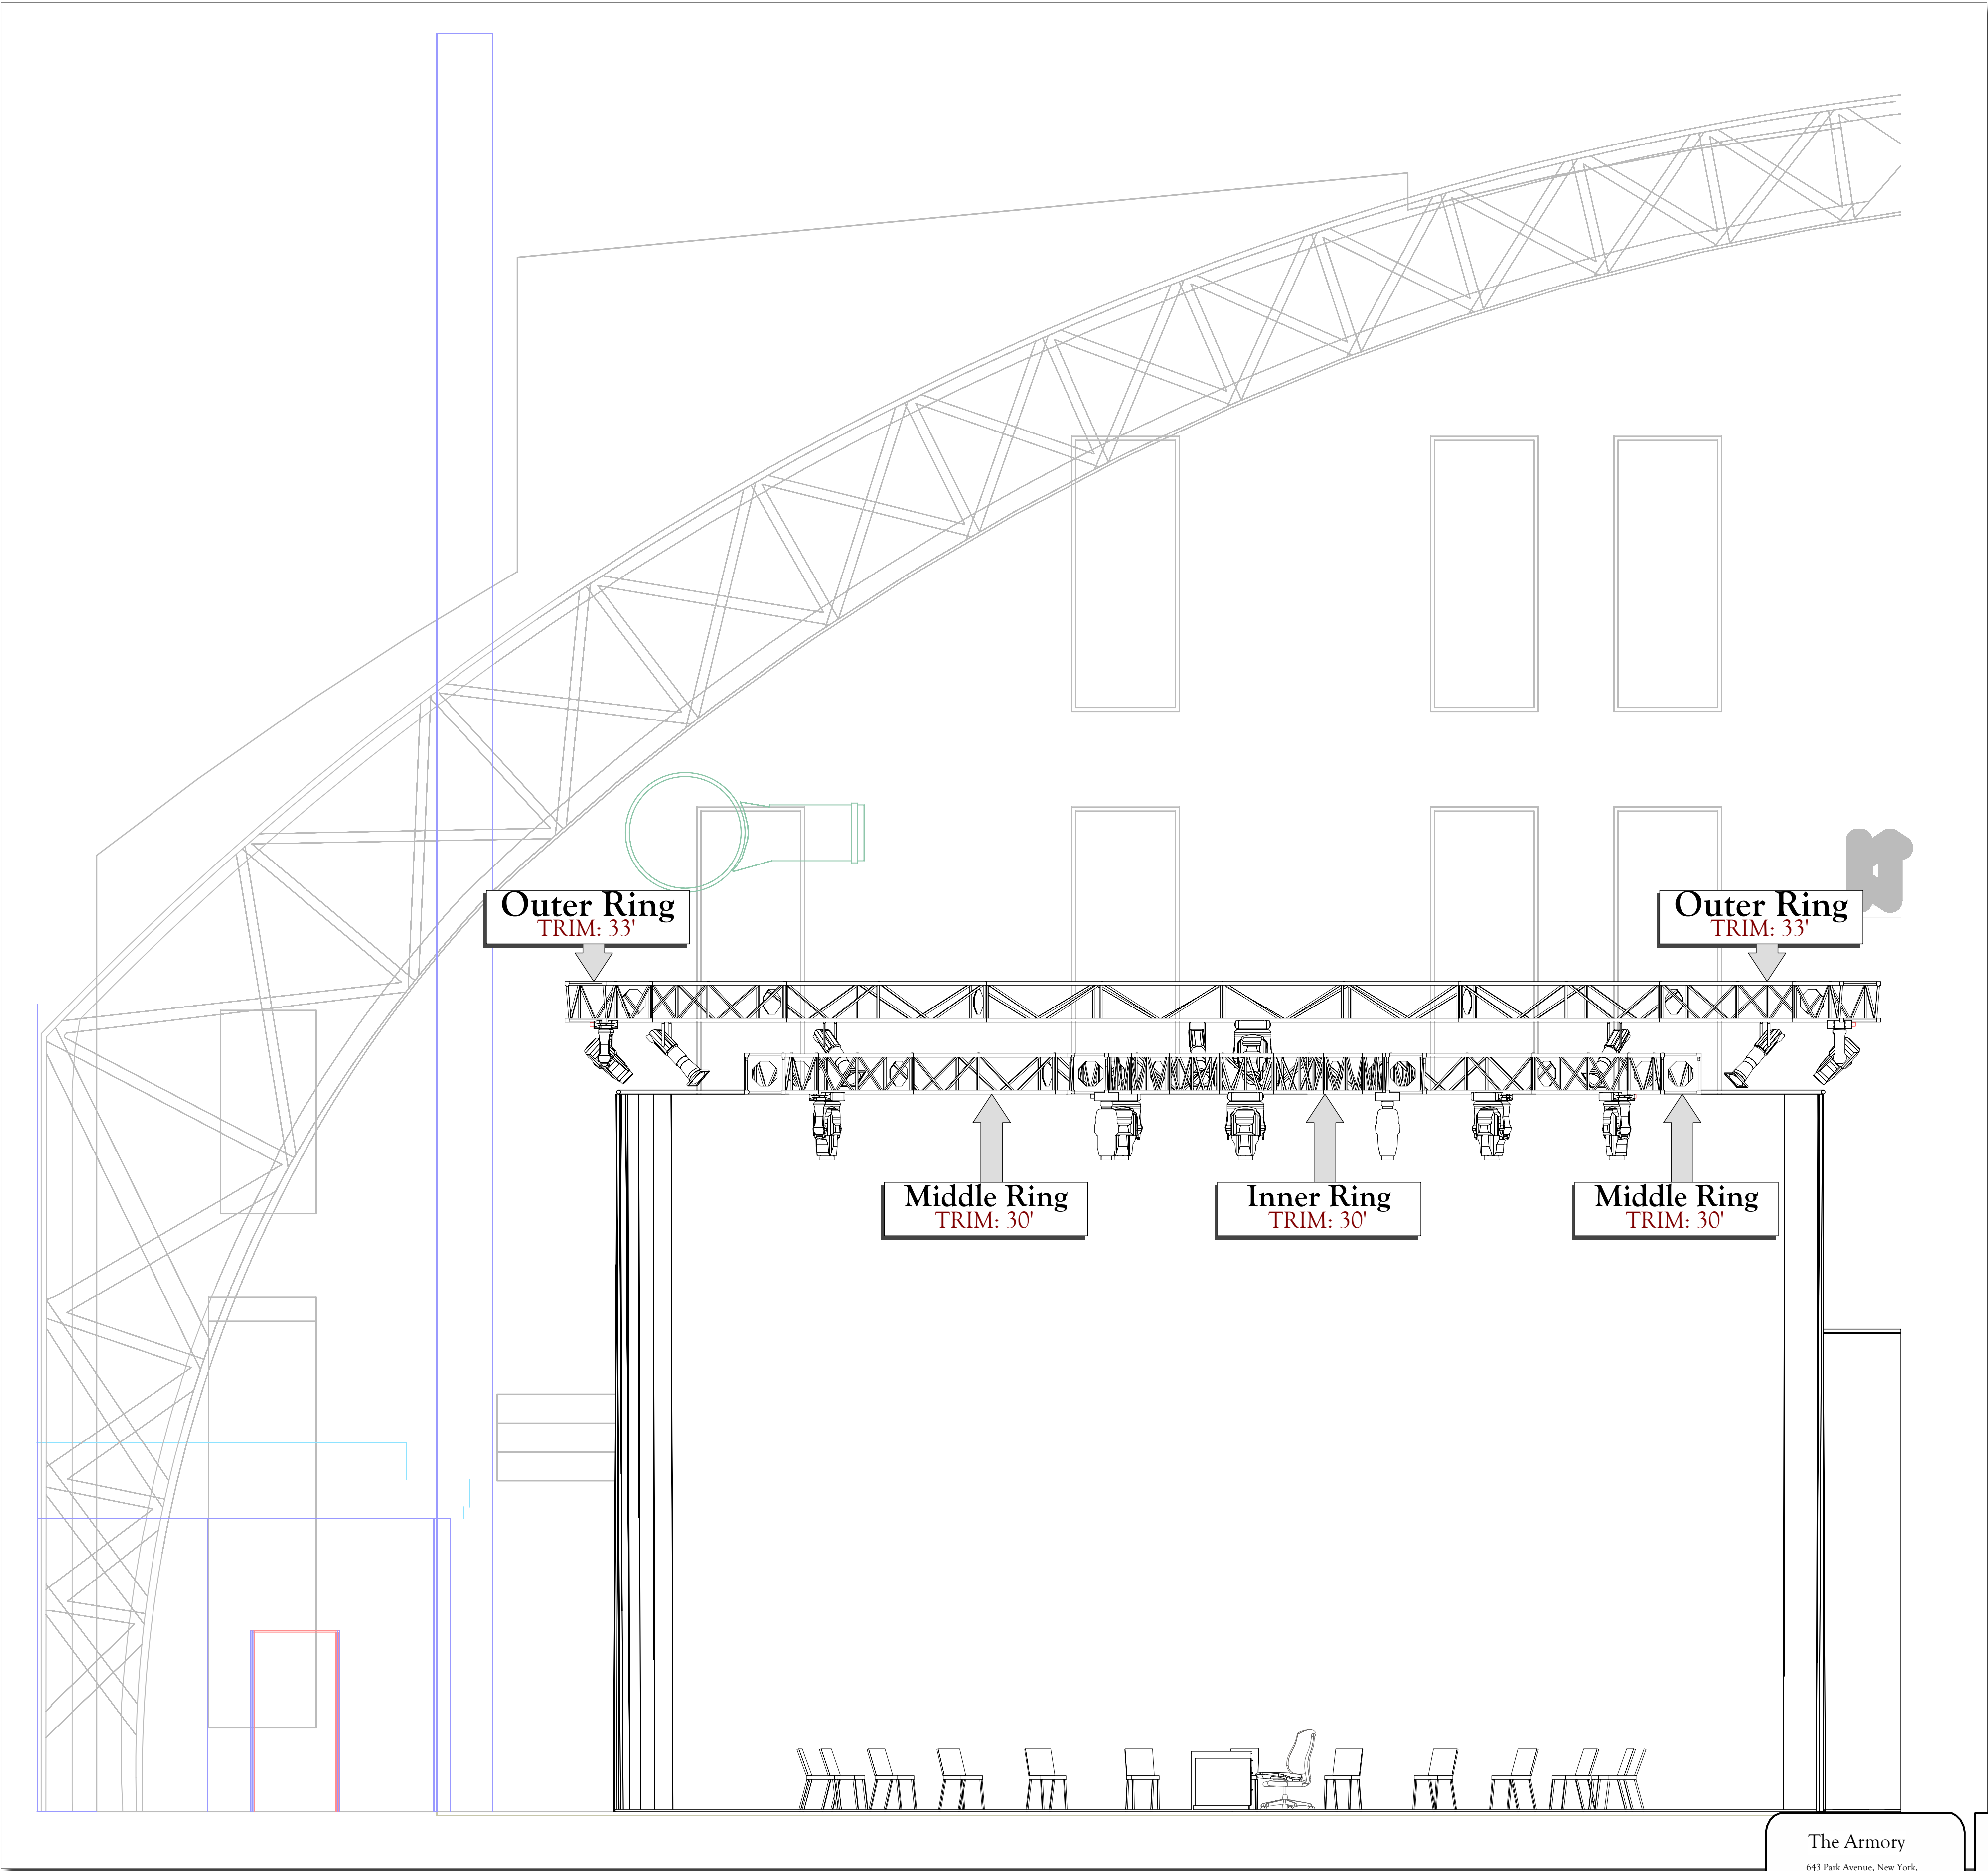


The Armory
643 Park Avenue, New York,
NY 10065



REVISION HISTORY:
Final - 06/07/26

House of Leaves
Thesis By: Malcolm Wilson
Directed By: Malcolm Wilson
Scenographer: Malcolm Wilson

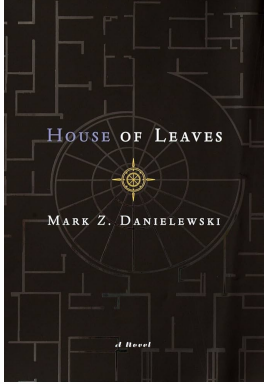

Malcolm Wilson
Scenographer
malcolmw@five.com
(913) 526-7056

THIS DRAWING REPRESENTS VISUAL CONCEPTS AND CONSTRUCTION
SUGGESTIONS ONLY. IT DOES NOT REPLACE THE KNOWLEDGE AND ADVICE OF
A LICENSED STRUCTURAL ENGINEER. THE DESIGNER IS UNQUALIFIED TO
DETERMINE THE STRUCTURAL APPROPRIATENESS OF THIS DESIGN AND WILL
NOT ASSUME RESPONSIBILITY FOR IMPROPER ENGINEERING OR USE.

SCALE: 1/4"=10'

DRAWN BY: Malcolm Wilson



CREATED: ORIG - 06/01/26

LAST REVISION: ORIG - 06/07/26

SHOW NAME: House of Leaves

Prologue
Section


PLATE
23
OF 431

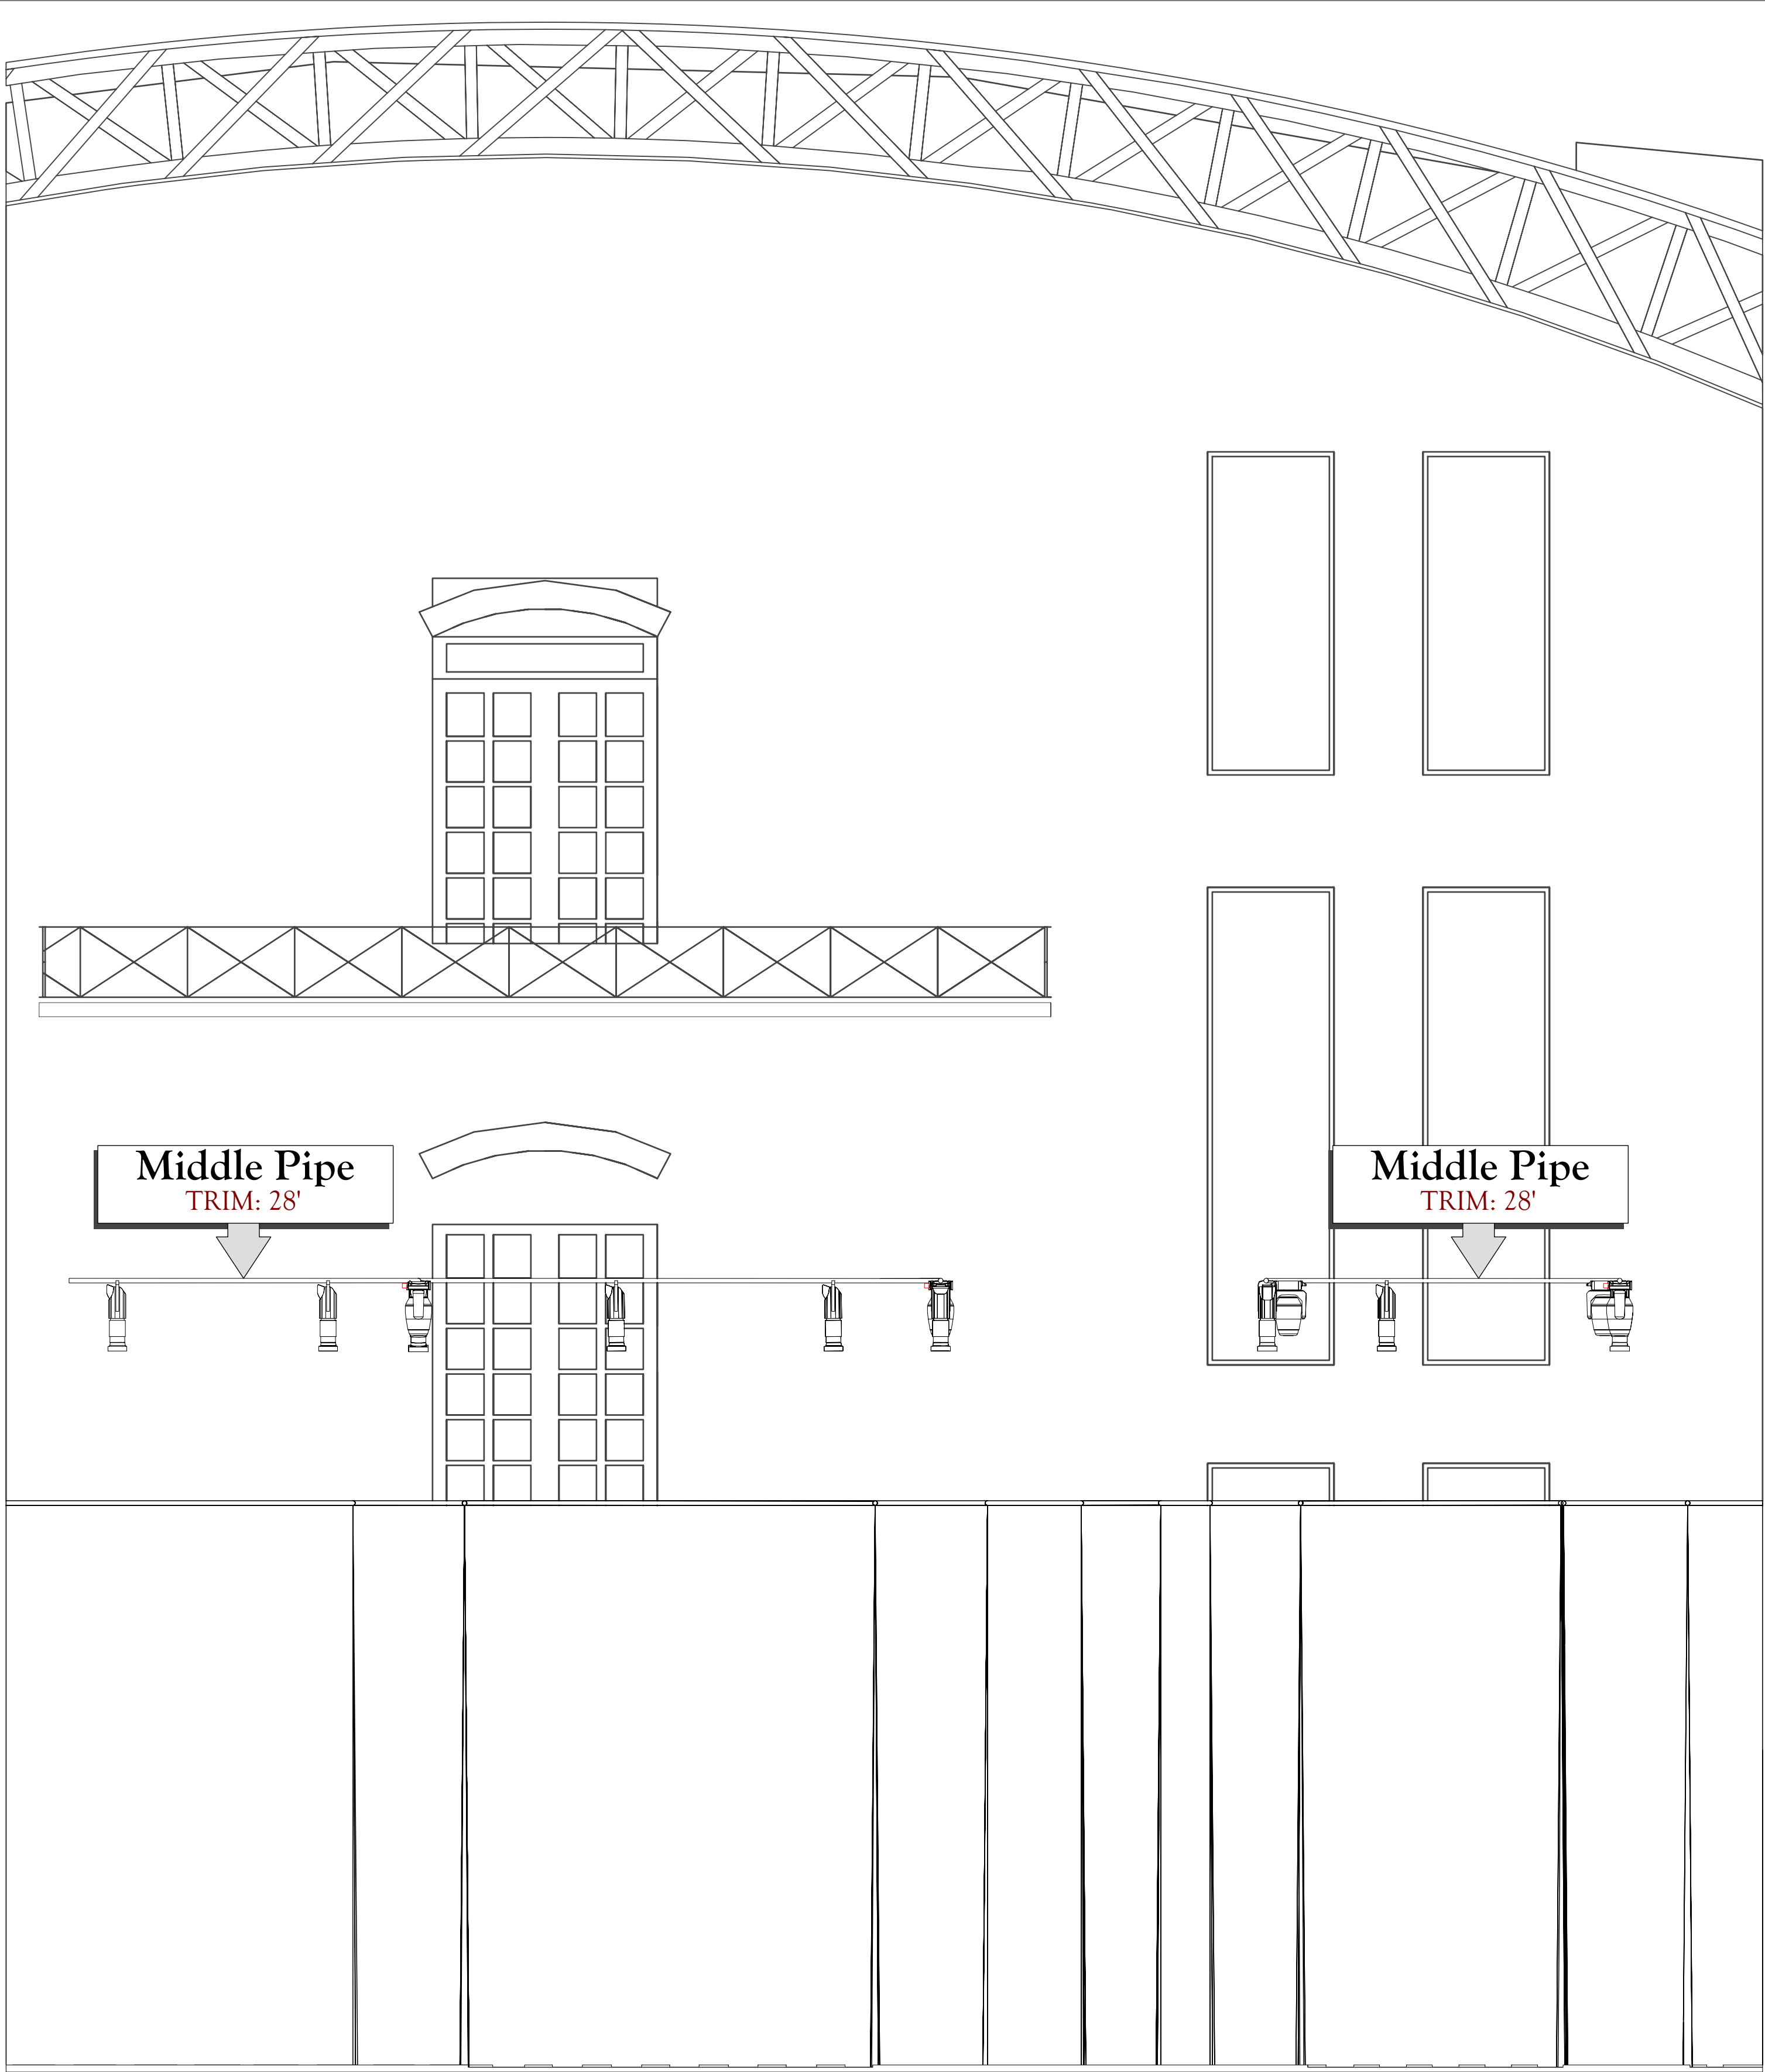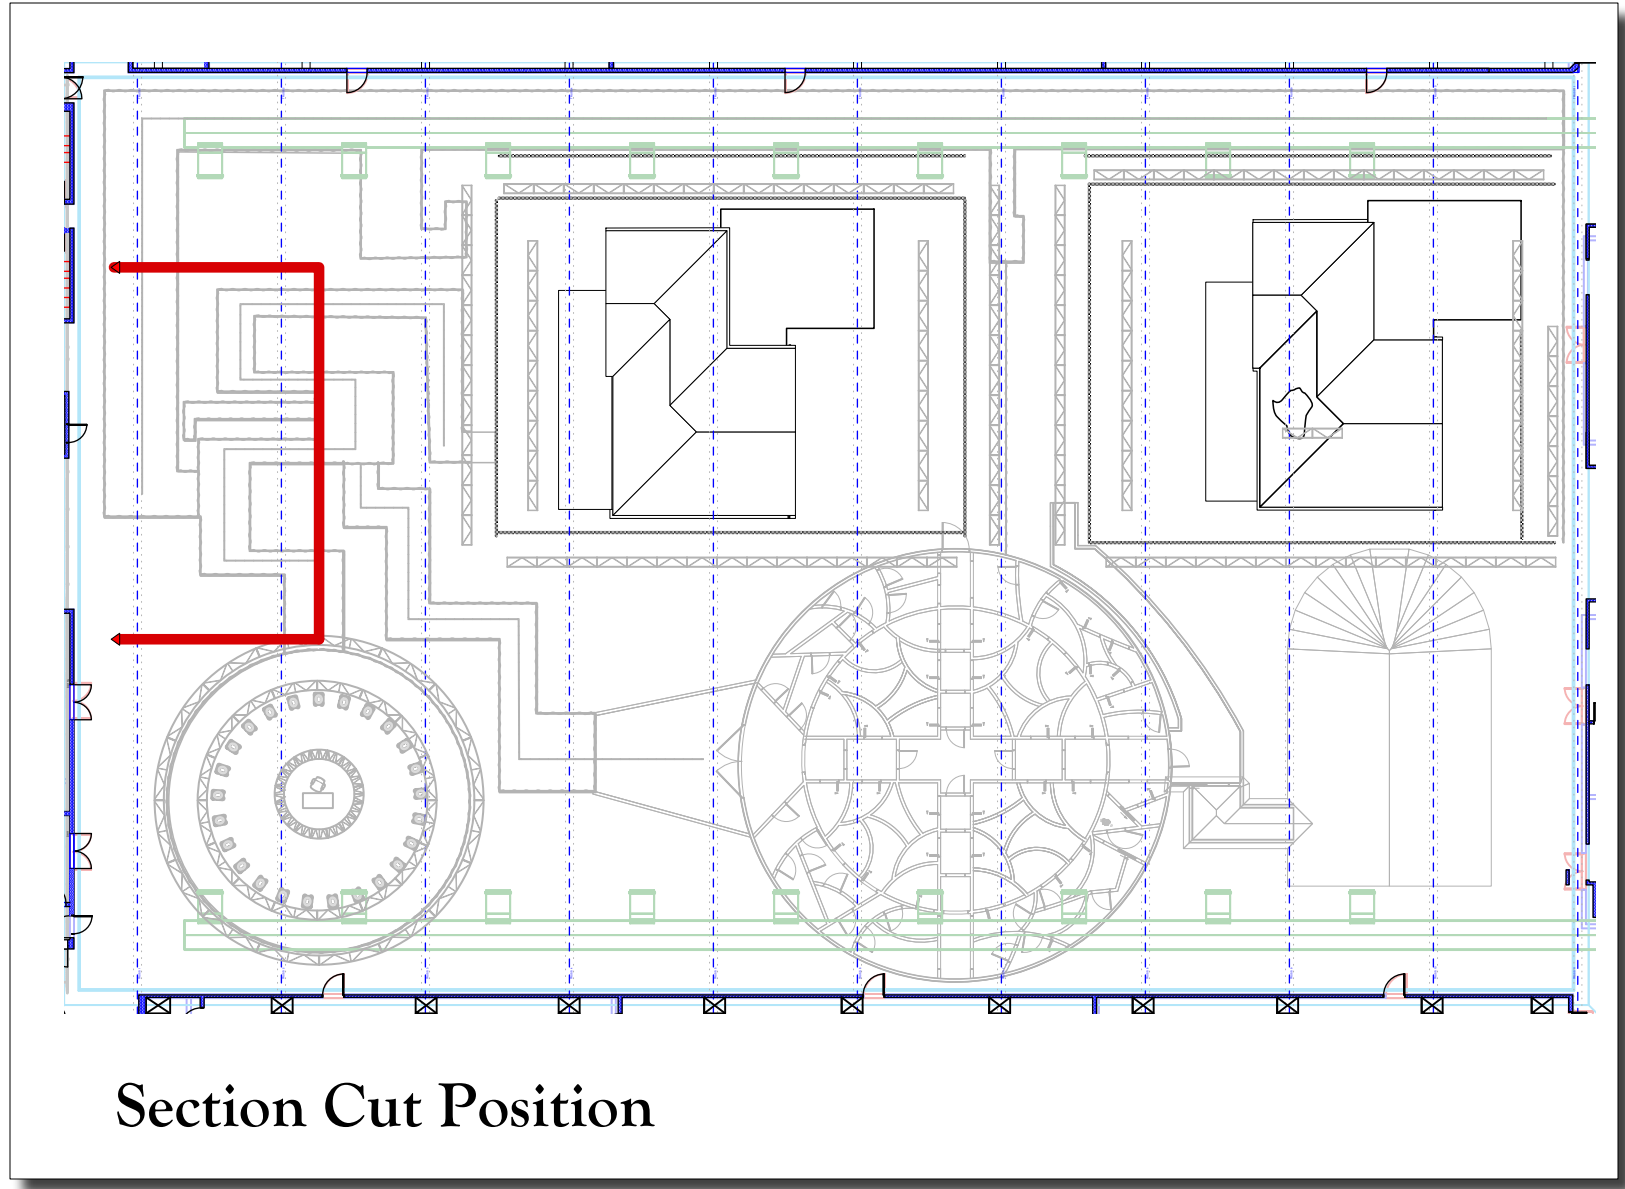

The Armory
643 Park Avenue, New York,
NY 10065



House of Leaves
Thesis By: Malcolm Wilson
Directed By: Malcolm Wilson
Scenographer: Malcolm Wilson

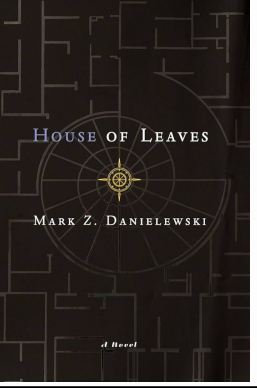

Malcolm Wilson
Scenographer
malcolmw@five.com
(913) 526-7056



THIS DRAWING REPRESENTS VISUAL CONCEPTS AND CONSTRUCTION SUGGESTIONS ONLY. IT DOES NOT REPLACE THE KNOWLEDGE AND ADVICE OF A LICENSED STRUCTURAL ENGINEER. THE DESIGNER IS UNQUALIFIED TO DETERMINE THE STRUCTURAL APPROPRIATENESS OF THIS DESIGN AND WILL NOT ASSUME RESPONSIBILITY FOR IMPROPER ENGINEERING OR USE.

REVISION HISTORY:
Final - 06/07/26

SCALE:	1/4"=10'
DRAWN BY:	Malcolm Wilson
CREATED:	ORIG - 06/01/26
LAST REVISION:	ORIG - 06/07/26
SHOW NAME:	House of Leaves

First Maze
Section

PLATE
24
OF 431

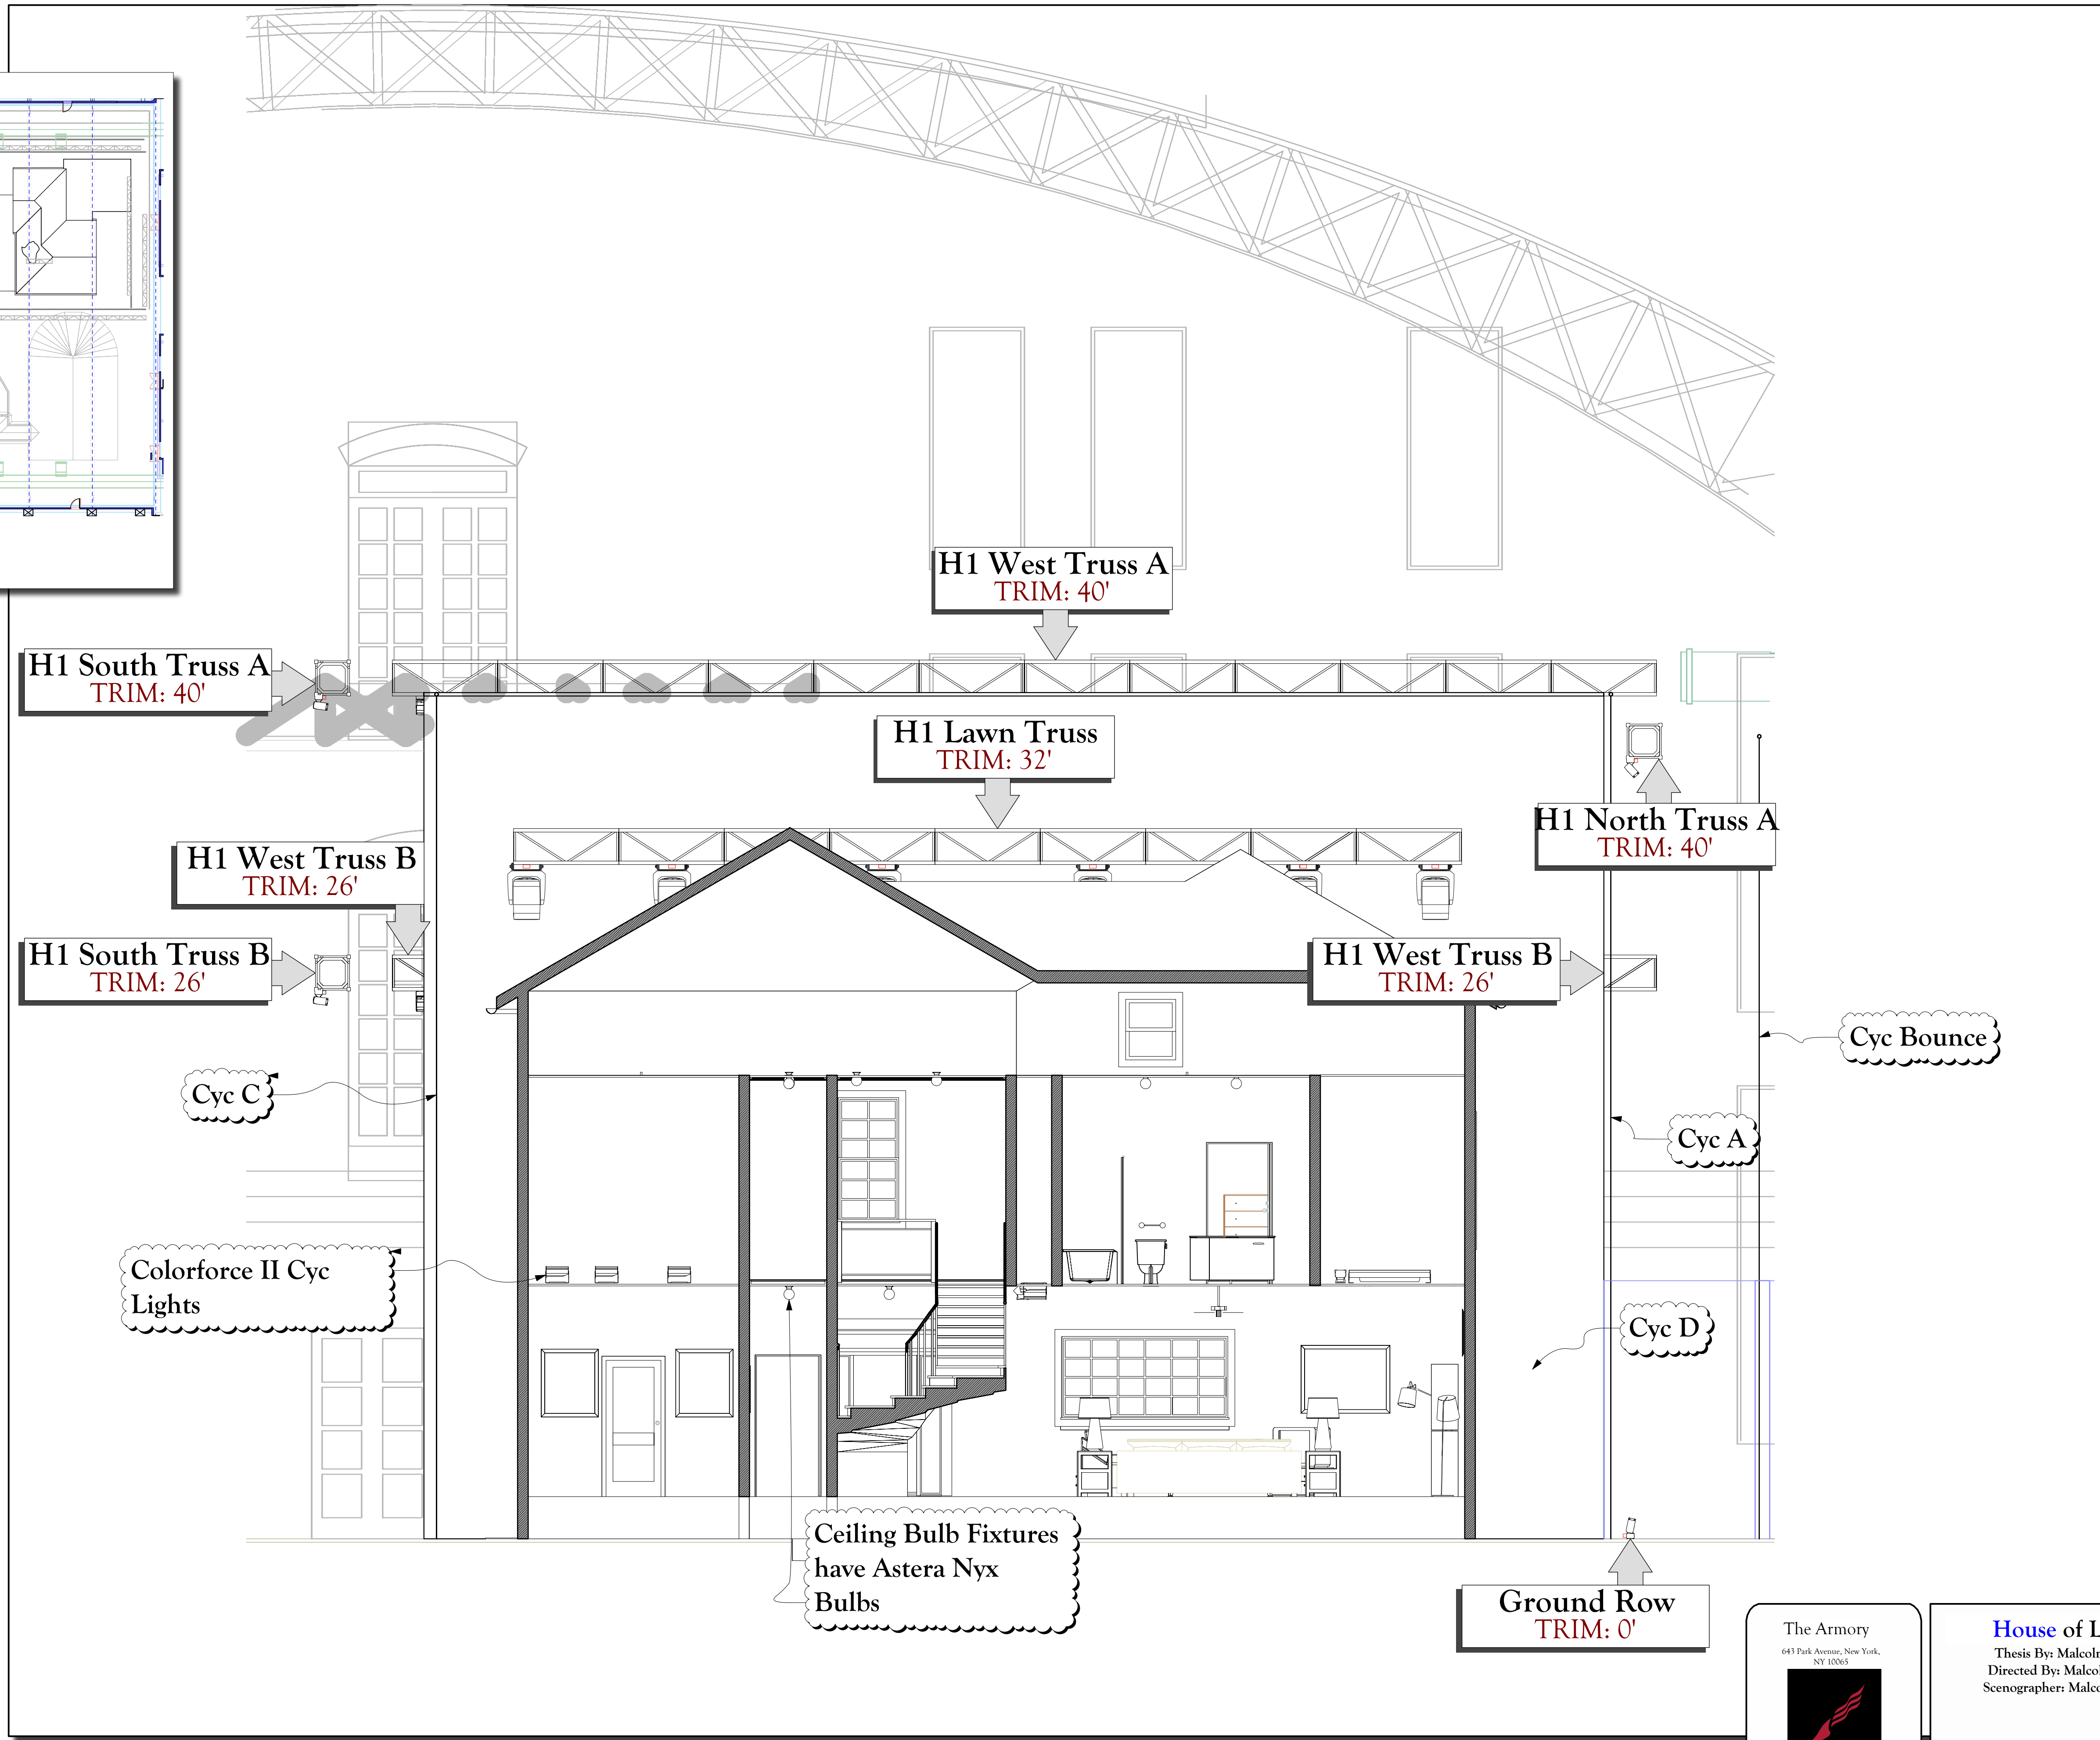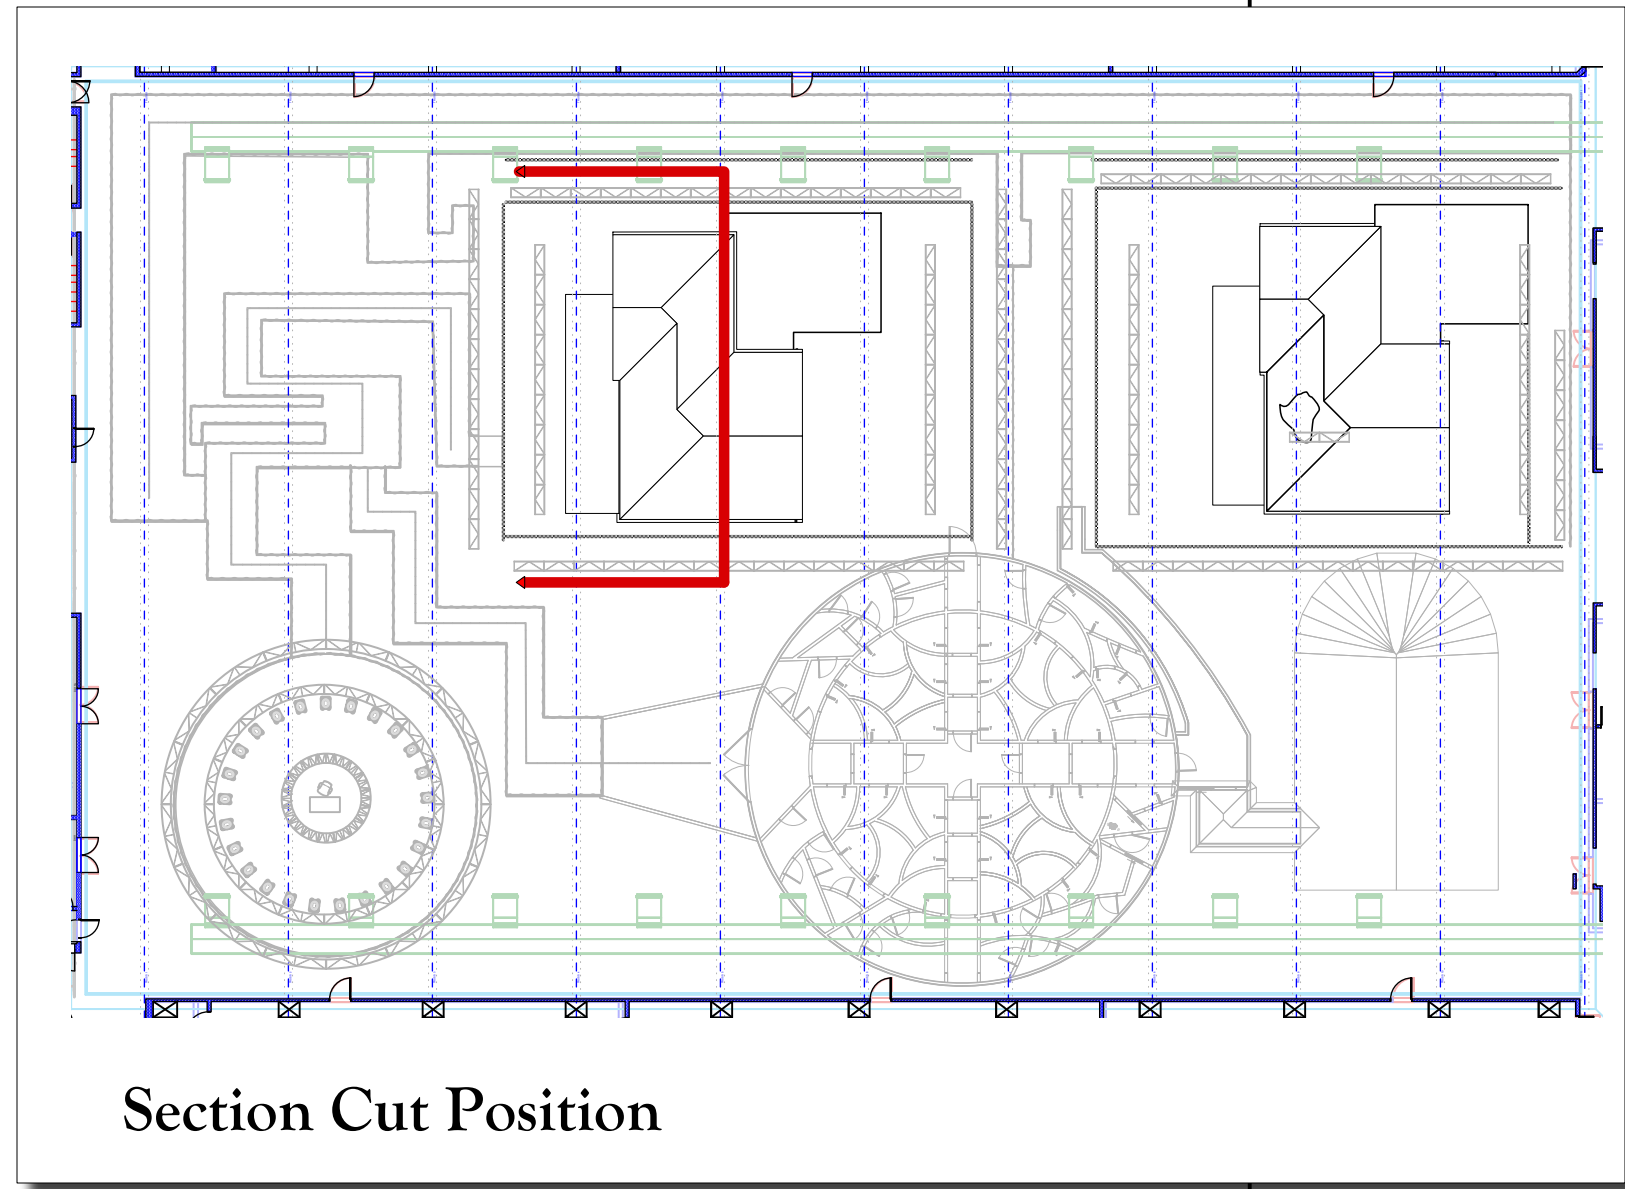

The Armory
643 Park Avenue, New York,
NY 10065

House of Leaves
Thesis By: Malcolm Wilson
Directed By: Malcolm Wilson
Scenographer: Malcolm Wilson

REVISION HISTORY:
Final - 06/07/26


Malcolm Wilson
Scenographer
malcolmw@five.com
(913) 526-7056

THIS DRAWING REPRESENTS VISUAL CONCEPTS AND CONSTRUCTION SUGGESTIONS ONLY. IT DOES NOT REPLACE THE KNOWLEDGE AND ADVICE OF A LICENSED STRUCTURAL ENGINEER. THE DESIGNER IS UNQUALIFIED TO DETERMINE THE STRUCTURAL APPROPRIATENESS OF THIS DESIGN AND WILL NOT ASSUME RESPONSIBILITY FOR IMPROPER ENGINEERING OR USE.


SCALE: 1/4"=10'
DRAWN BY: Malcolm Wilson
CREATED: ORIG - 06/01/26
LAST REVISION: ORIG - 06/07/26
SHOW NAME: House of Leaves

House B Section

PLATE
12
OF 431

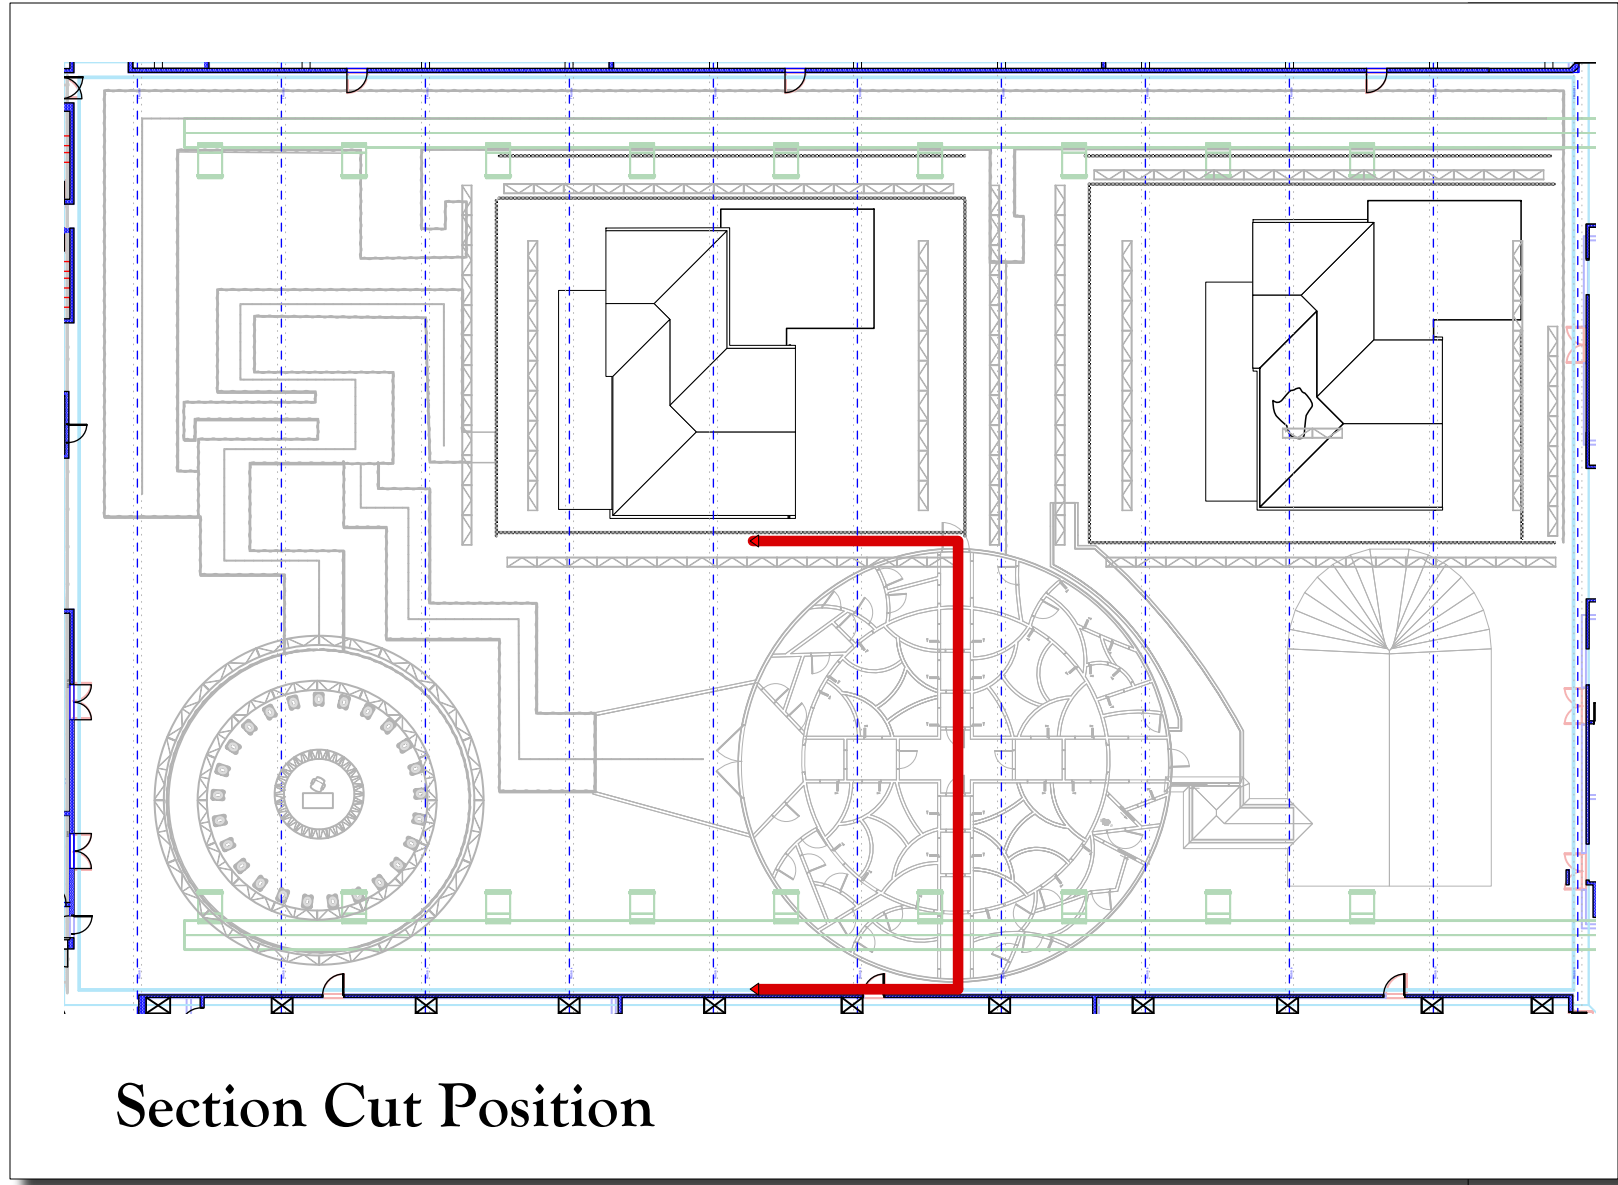

Section Cut Position

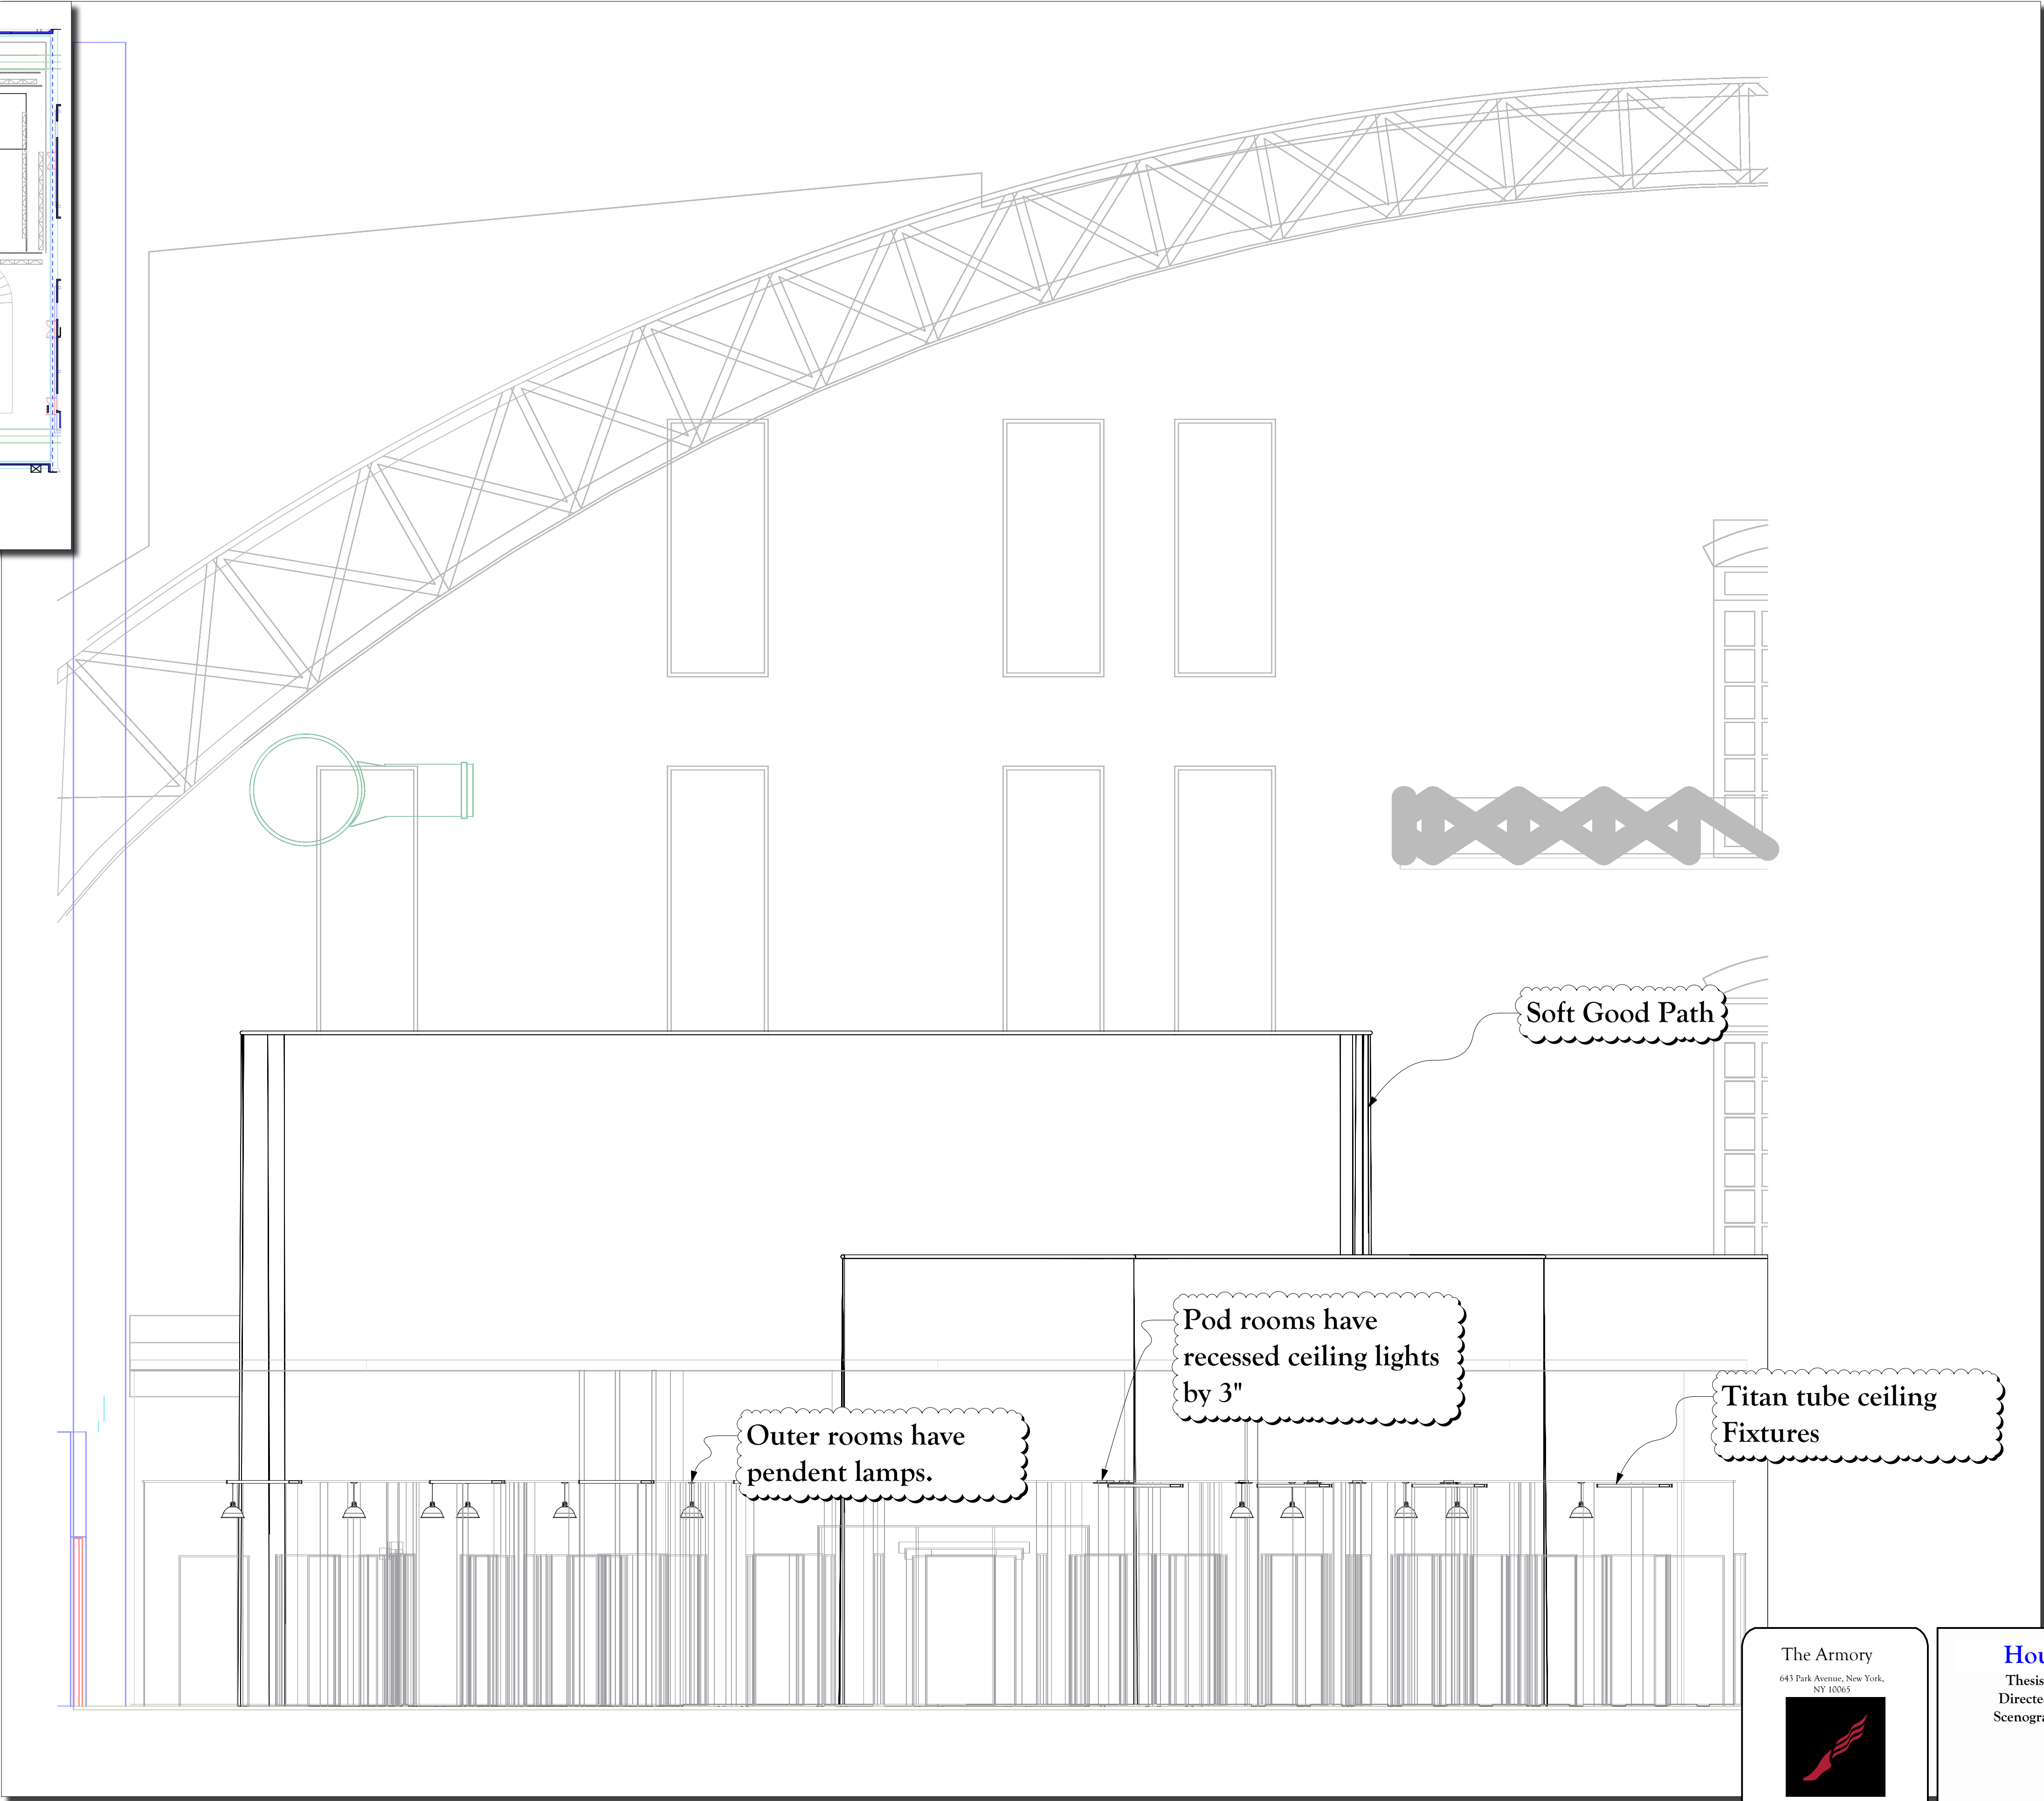


The Armory
643 Park Avenue, New York,
NY 10065



REVISION HISTORY:
Final - 06/07/26

House of Leaves
Thesis By: Malcolm Wilson
Directed By: Malcolm Wilson
Scenographer: Malcolm Wilson

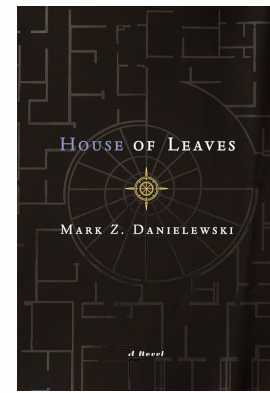


Malcolm Wilson
Scenographer
malcolmw@live.com
(913) 526-7056

THIS DRAWING REPRESENTS VISUAL CONCEPTS AND CONSTRUCTION
SUGGESTIONS ONLY. IT DOES NOT REPLACE THE KNOWLEDGE AND ADVICE OF
A LICENSED STRUCTURAL ENGINEER. THE DESIGNER IS UNQUALIFIED TO
DETERMINE THE STRUCTURAL APPROPRIATENESS OF THIS DESIGN AND WILL
NOT ASSUME RESPONSIBILITY FOR IMPROPER ENGINEERING OR USE.


SCALE: 1/4"=10'
DRAWN BY: Malcolm Wilson
CREATED: ORIG - 06/01/26
LAST REVISION: ORIG - 06/07/26
SHOW NAME: House of Leaves

Labyrinth
Section

PLATE
26
OF 431

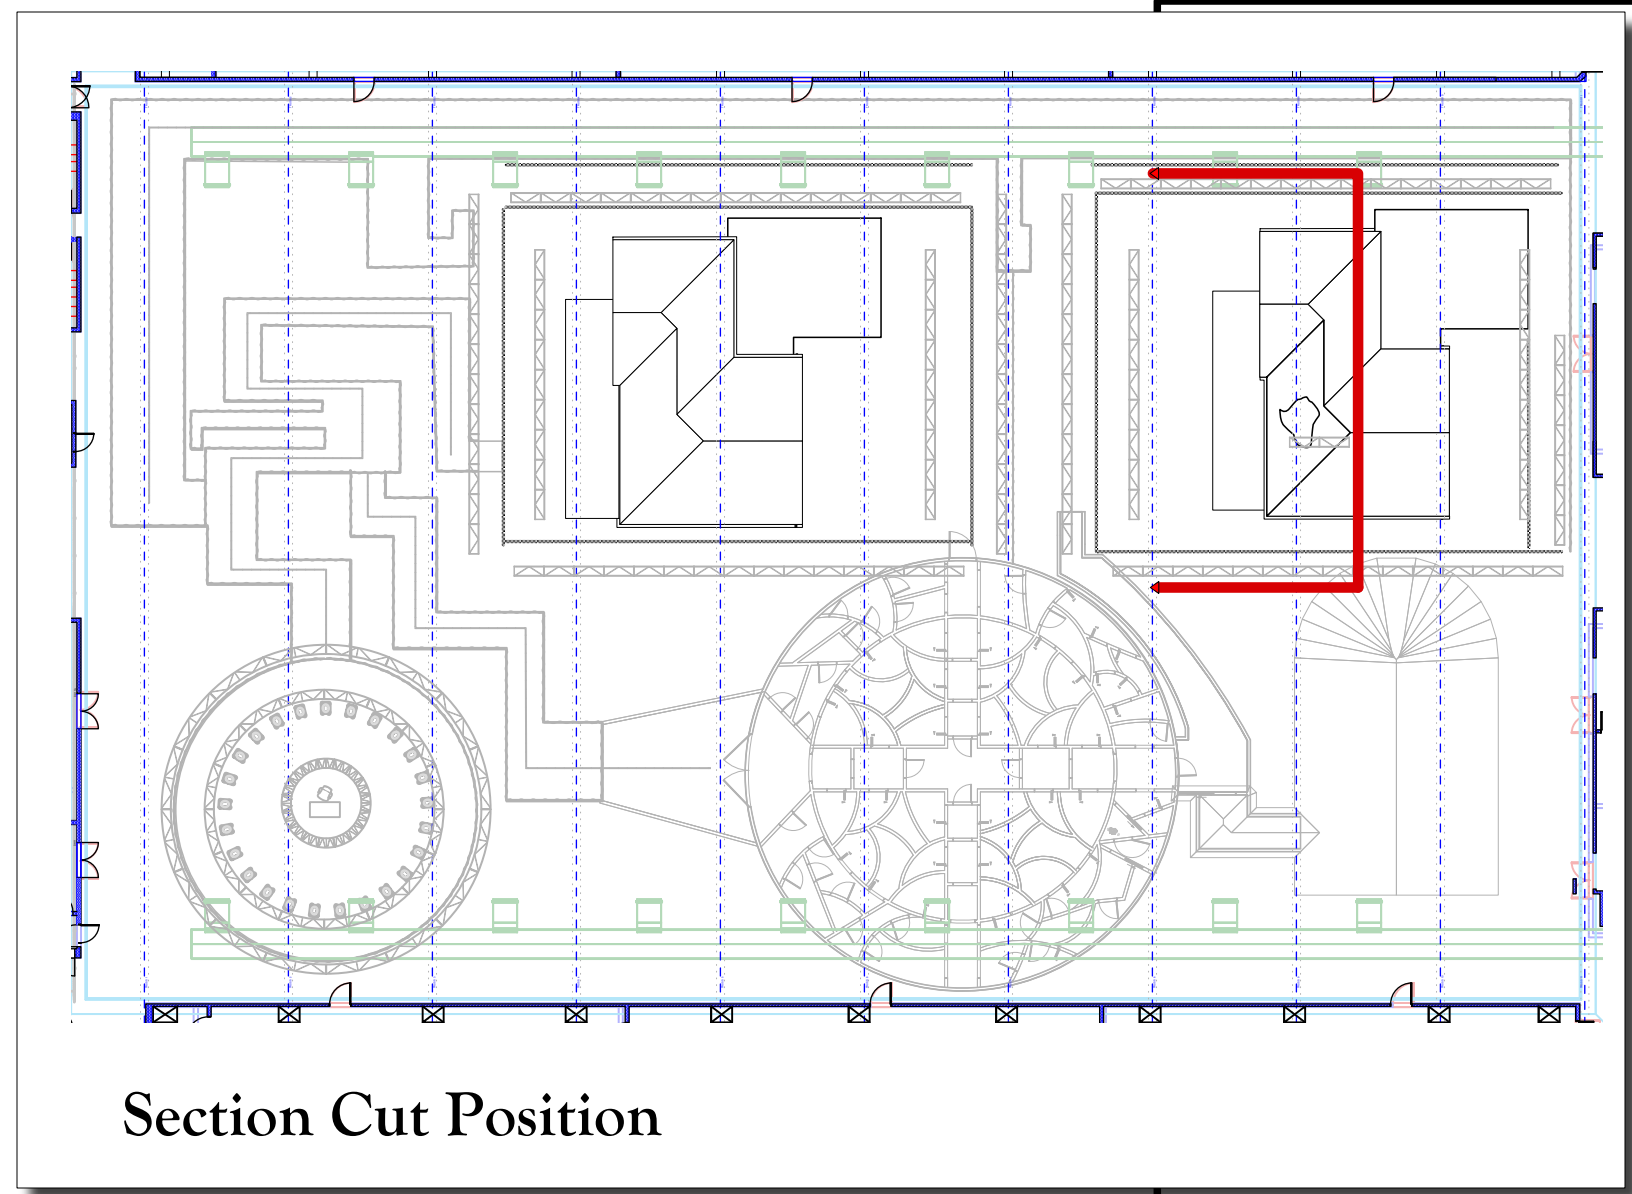

Section Cut Position

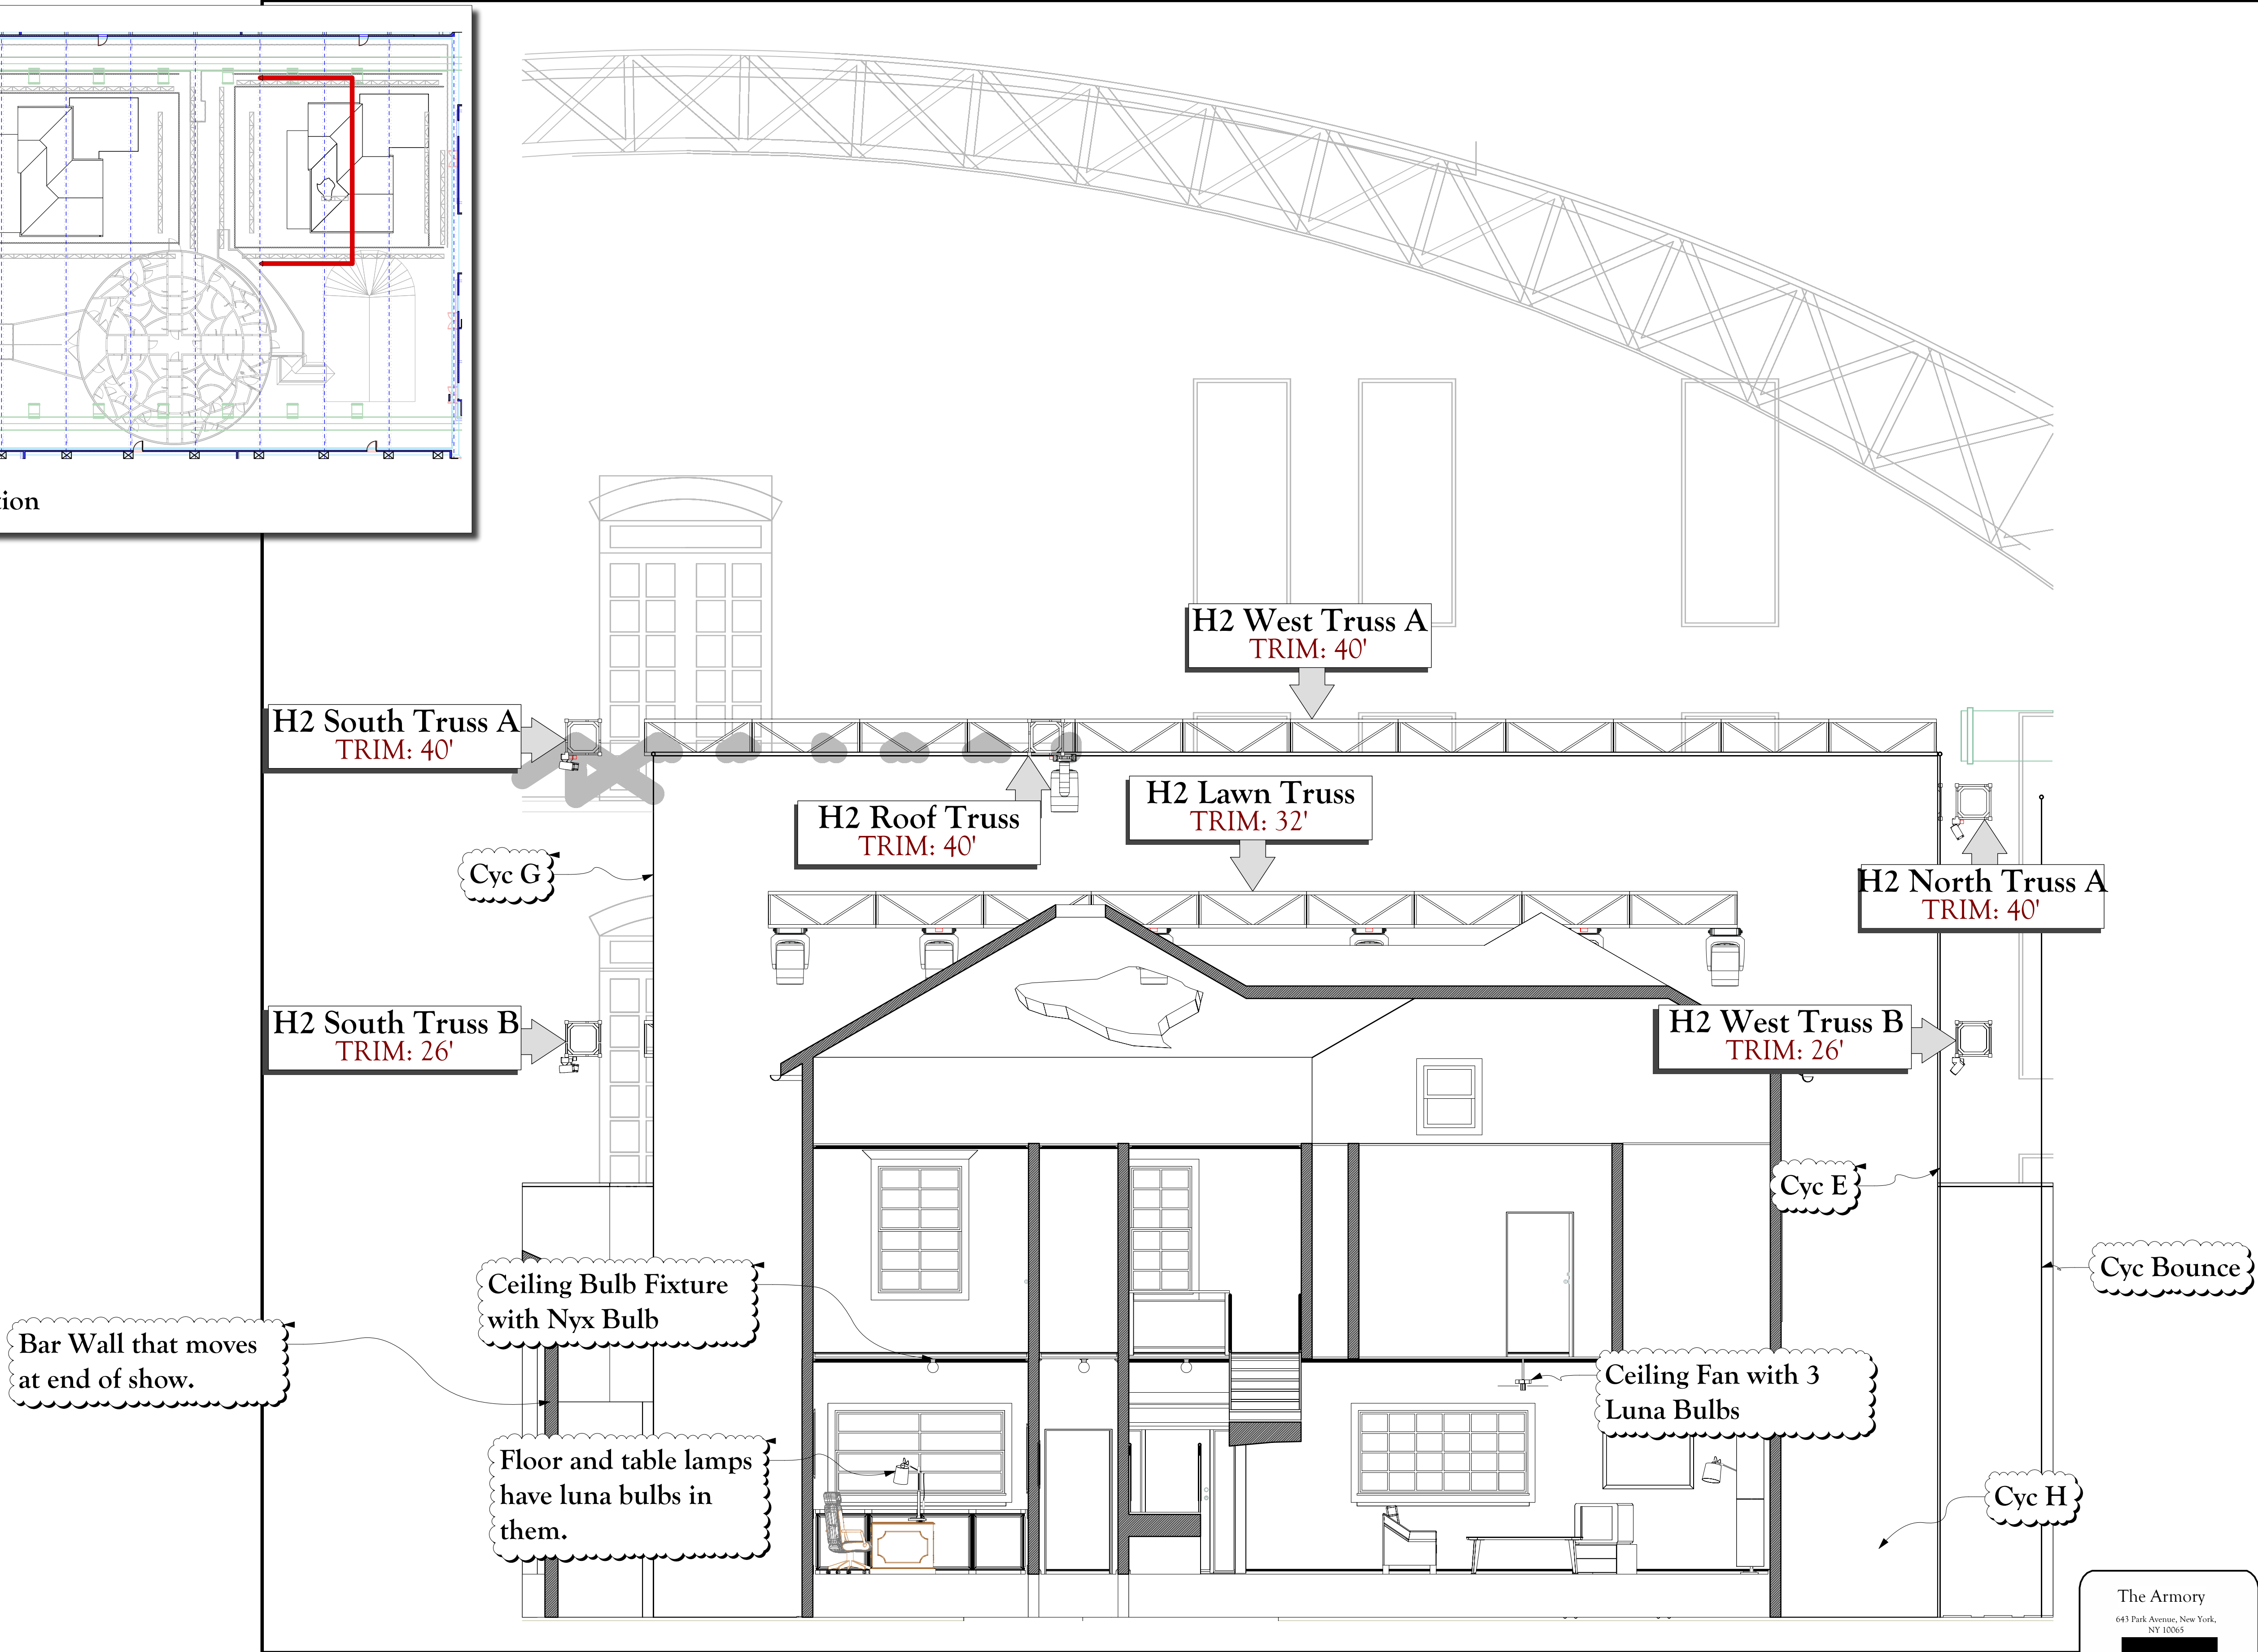

The Armory
643 Park Avenue, New York,
NY 10065

House of Leaves
Thesis By: Malcolm Wilson
Directed By: Malcolm Wilson
Scenographer: Malcolm Wilson

REVISION HISTORY:
Final - 06/07/26


Malcolm Wilson
Scenographer
malcolmw@five.com
(913) 526-7056

THIS DRAWING REPRESENTS VISUAL CONCEPTS AND CONSTRUCTION
SUGGESTIONS ONLY. IT DOES NOT REPLACE THE KNOWLEDGE AND ADVICE OF
A LICENSED STRUCTURAL ENGINEER. THE DESIGNER IS UNQUALIFIED TO
DETERMINE THE STRUCTURAL APPROPRIATENESS OF THIS DESIGN AND WILL
NOT ASSUME RESPONSIBILITY FOR IMPROPER ENGINEERING OR USE.


SCALE: 1/4"=10'
DRAWN BY: Malcolm Wilson
CREATED: ORIG - 06/01/26
LAST REVISION: ORIG - 06/07/26
SHOW NAME: House of Leaves

House B
Section

PLATE
27
OF 431

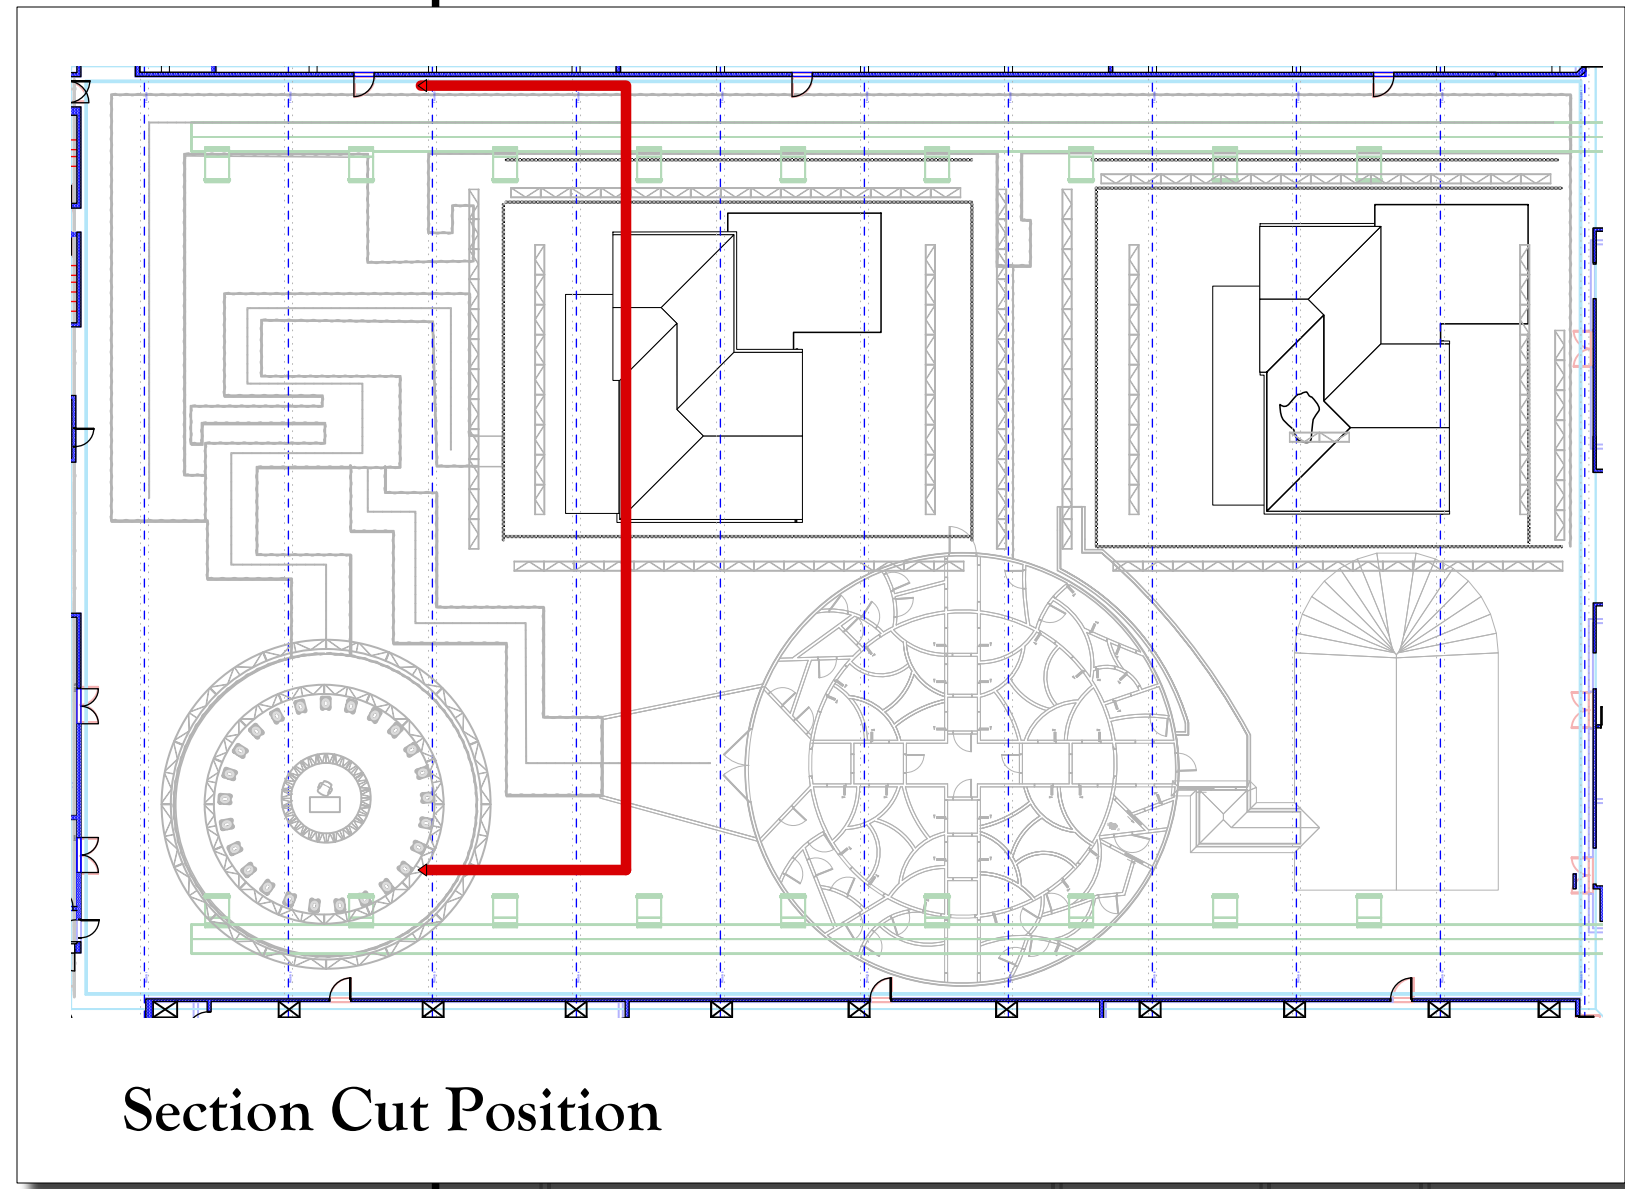


Section Cut Position

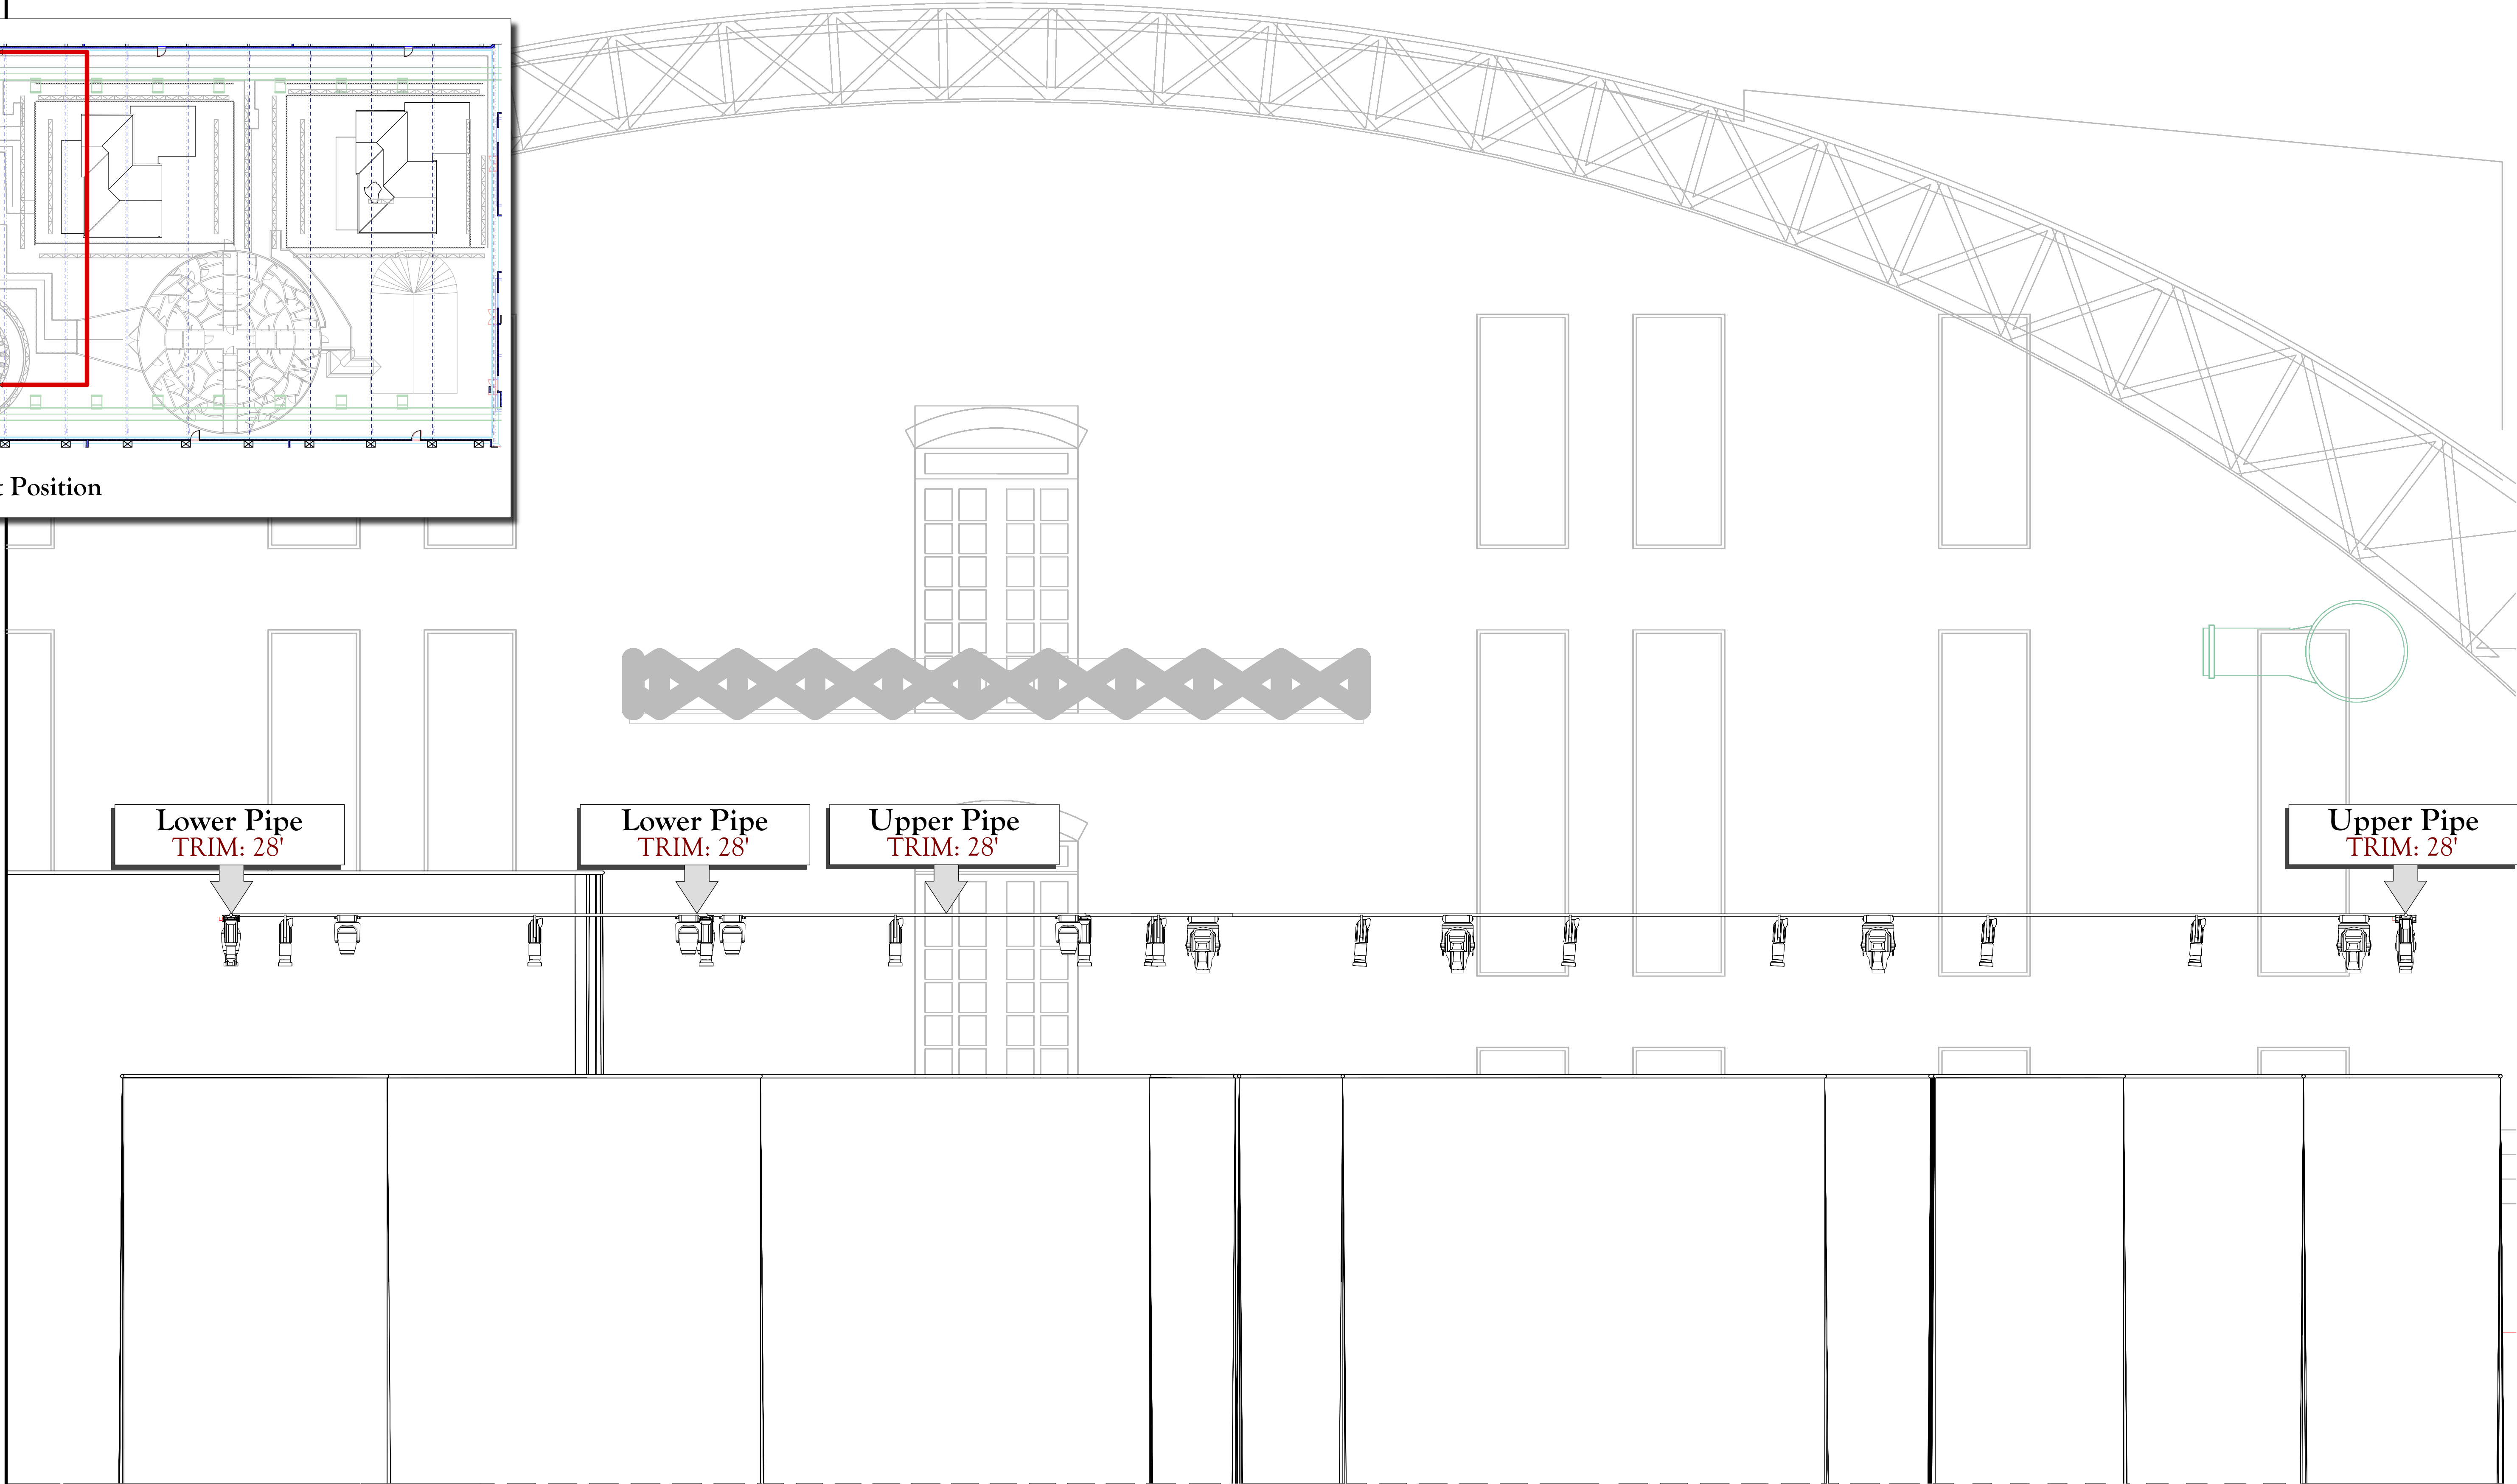

The Armory
643 Park Avenue, New York,
NY 10065



House of Leaves
Thesis By: Malcolm Wilson
Directed By: Malcolm Wilson
Scenographer: Malcolm Wilson

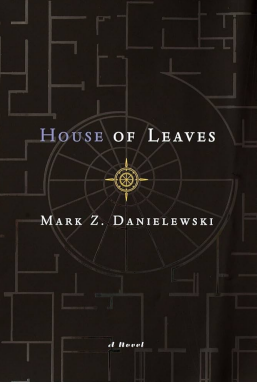

REVISION HISTORY:
Final - 06/07/26


Malcolm Wilson
Scenographer
malcolmw@five.com
(913) 526-7056

THIS DRAWING REPRESENTS VISUAL CONCEPTS AND CONSTRUCTION
SUGGESTIONS ONLY. IT DOES NOT REPLACE THE KNOWLEDGE AND ADVICE OF
A LICENSED STRUCTURAL ENGINEER. THE DESIGNER IS UNQUALIFIED TO
DETERMINE THE STRUCTURAL APPROPRIATENESS OF THIS DESIGN AND WILL
NOT ASSUME RESPONSIBILITY FOR IMPROPER ENGINEERING OR USE.


SCALE: 1/4"=10'
DRAWN BY: Malcolm Wilson
CREATED: ORIG - 06/01/26
LAST REVISION: ORIG - 06/07/26
SHOW NAME: House of Leaves

**Journey
Section**

PLATE
28
OF 431

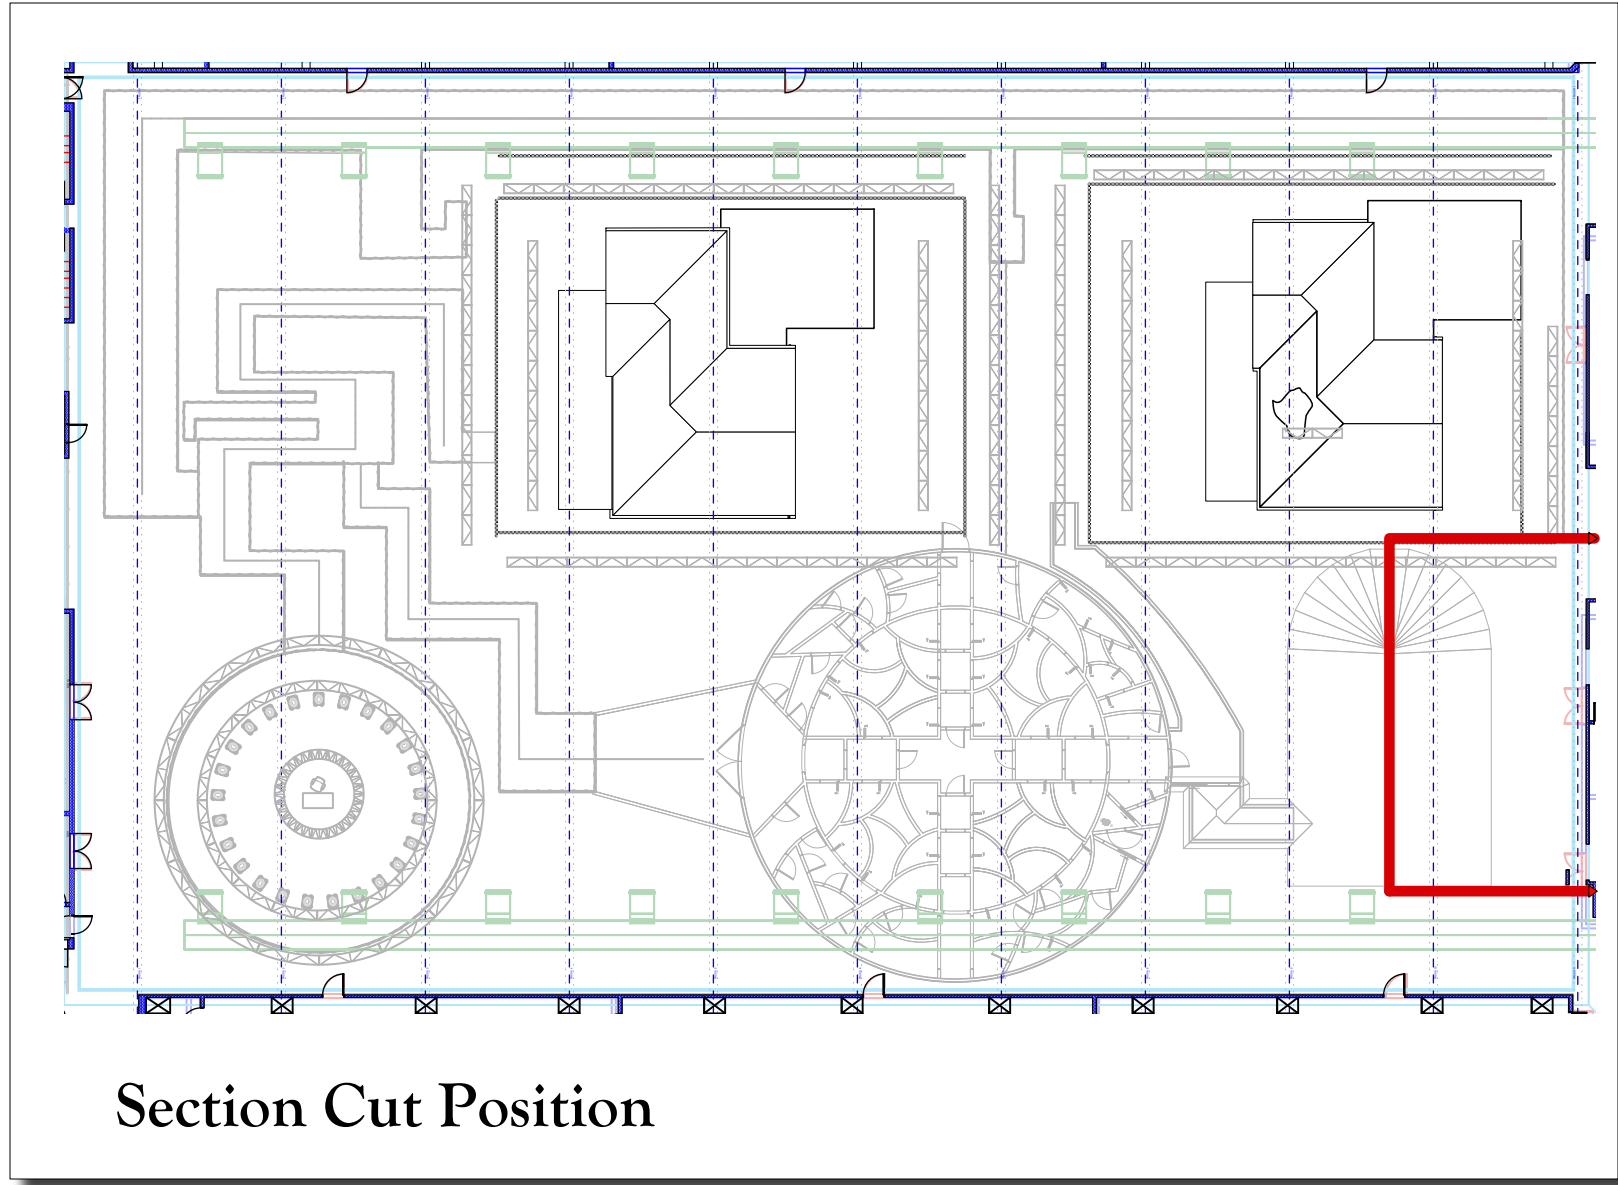


Section Cut Position

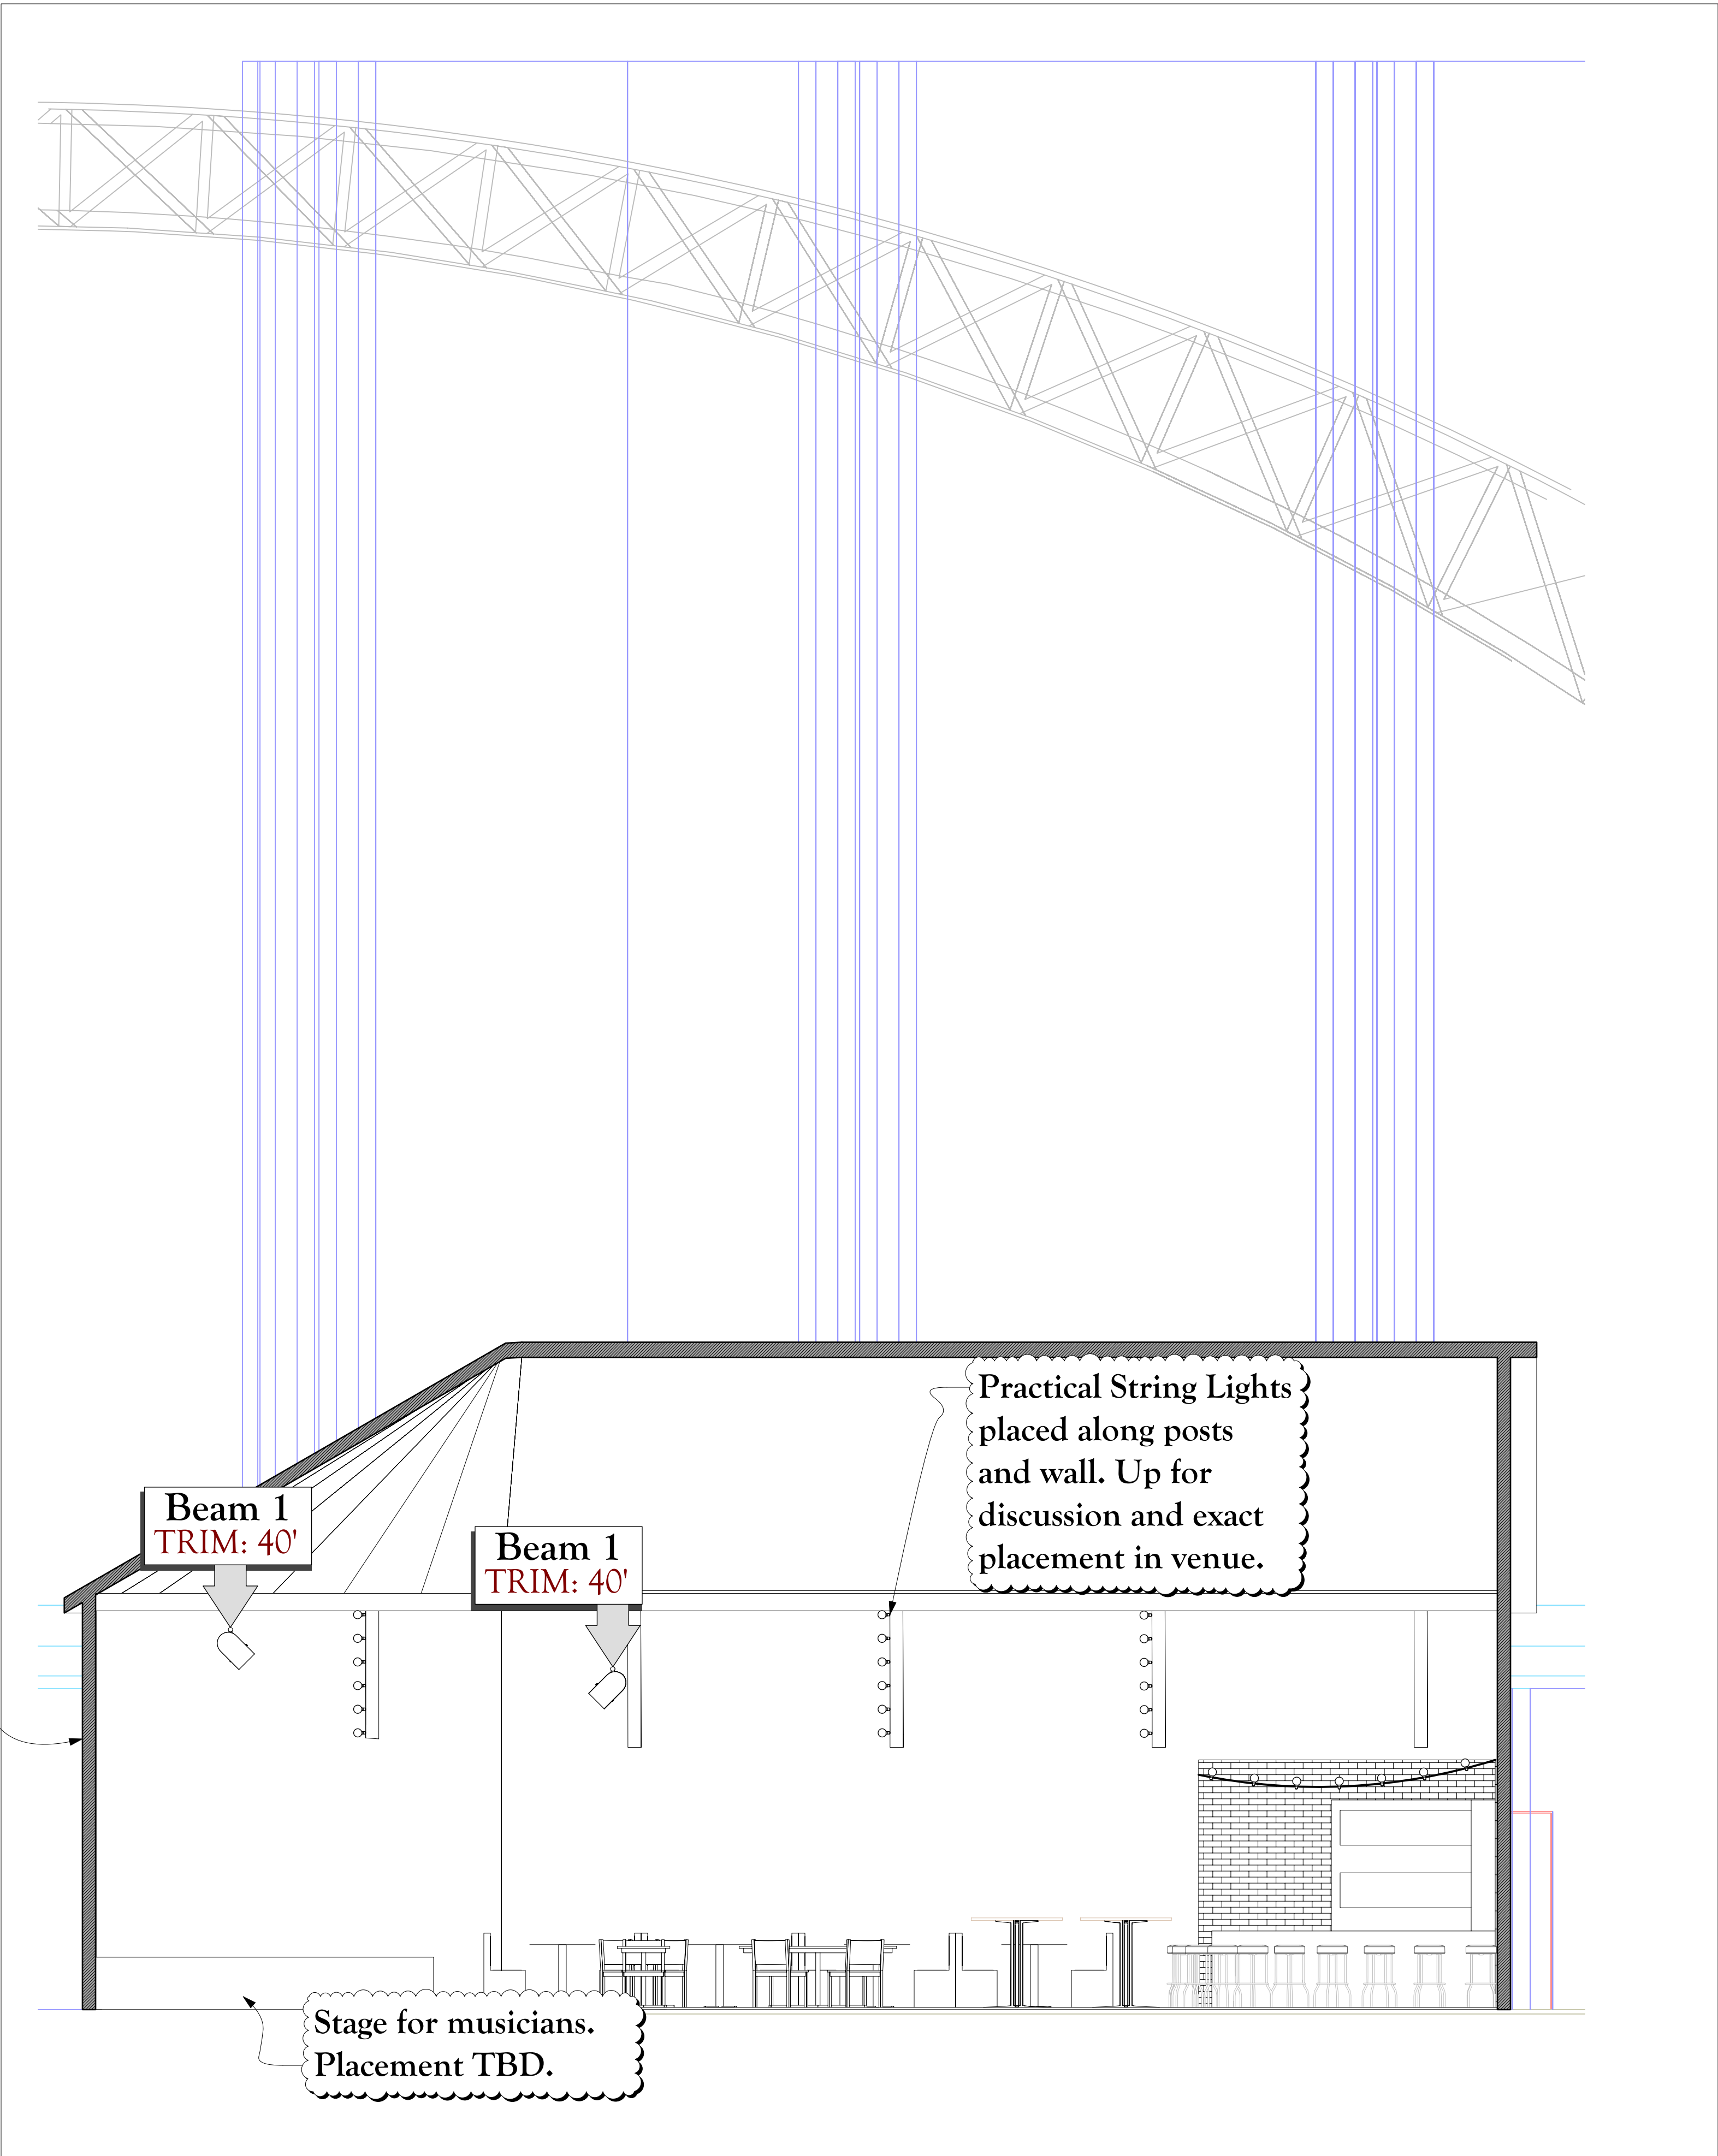

The Armory
643 Park Avenue, New York,
NY 10065



House of Leaves
Thesis By: Malcolm Wilson
Directed By: Malcolm Wilson
Scenographer: Malcolm Wilson

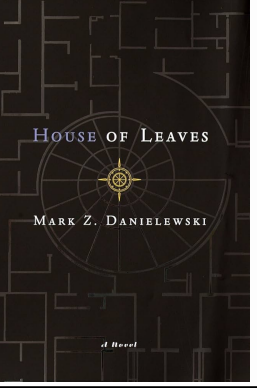


REVISION HISTORY:
Final - 06/07/26


Malcolm Wilson Scenographer malcolmw@five.com (913) 526-7056	THIS DRAWING REPRESENTS VISUAL CONCEPTS AND CONSTRUCTION SUGGESTIONS ONLY. IT DOES NOT REPLACE THE KNOWLEDGE AND ADVICE OF A LICENSED STRUCTURAL ENGINEER. THE DESIGNER IS UNQUALIFIED TO DETERMINE THE STRUCTURAL APPROPRIATENESS OF THIS DESIGN AND WILL NOT ASSUME RESPONSIBILITY FOR IMPROPER ENGINEERING OR USE.
---	---

SCALE: 1/4"=10'	BAR SL Section	PLATE 29 OF 431
DRAWN BY: Malcolm Wilson		
CREATED: ORIG - 06/01/26		
LAST REVISION: ORIG - 06/07/26		

SHOW NAME: House of Leaves

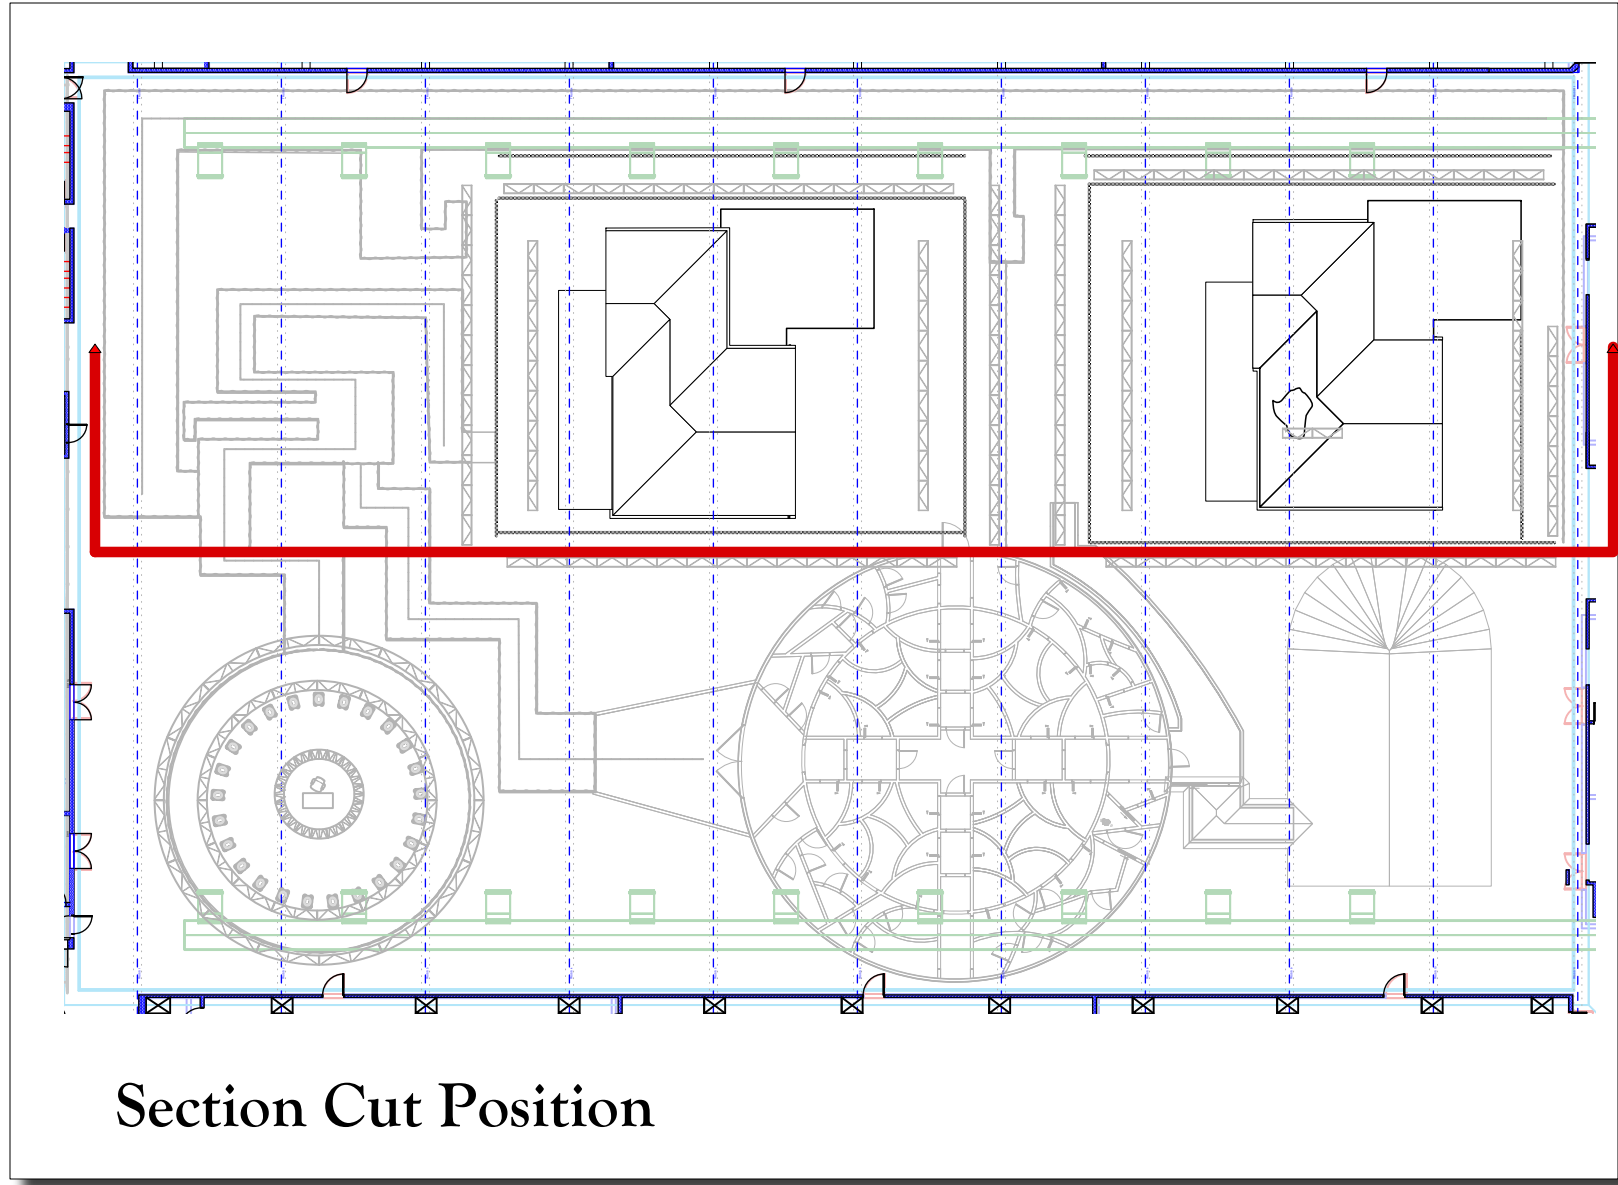

Section Cut Position

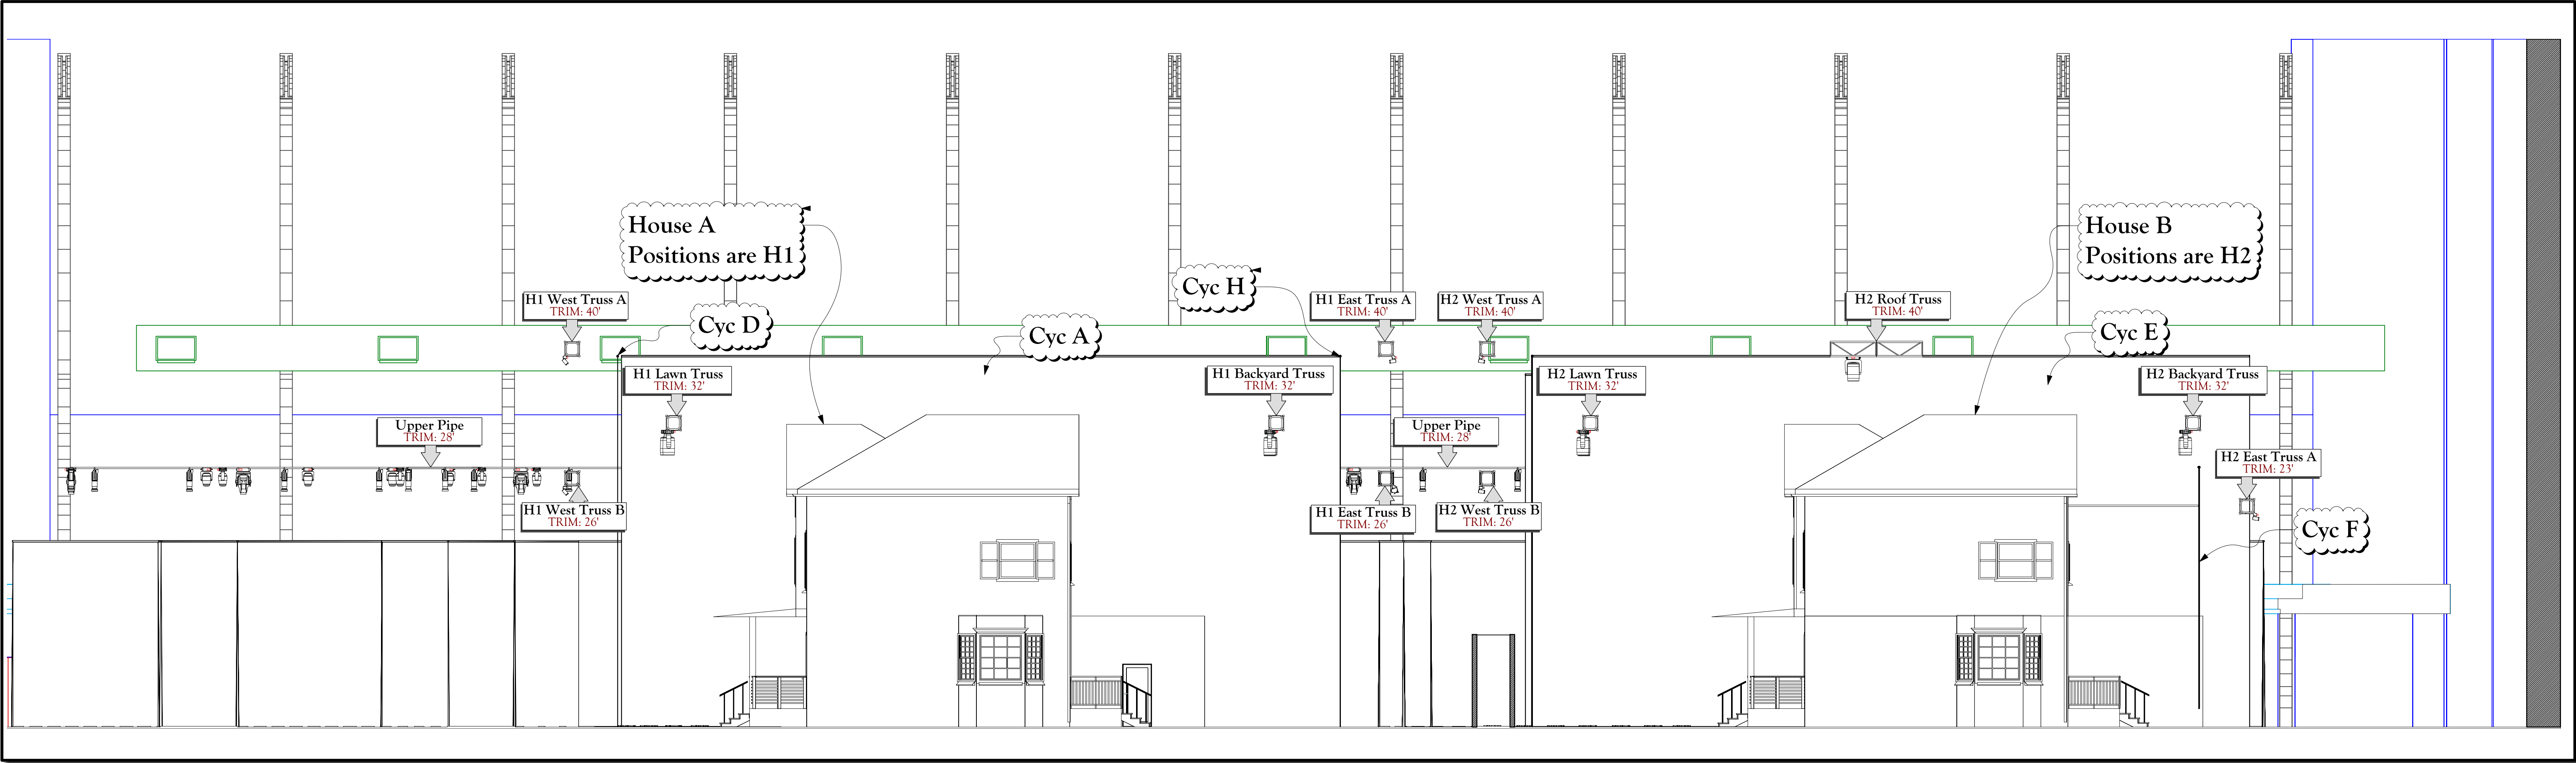

Note: Scale change to 1/8"=1'0"

The Armory
643 Park Avenue, New York,
NY 10065

House of Leaves
Thesis By: Malcolm Wilson
Directed By: Malcolm Wilson
Scenographer: Malcolm Wilson

Malcolm Wilson
Scenographer
malcolmw@five.com
(913) 526-7056


THIS DRAWING REPRESENTS VISUAL CONCEPTS AND CONSTRUCTION SUGGESTIONS ONLY. IT DOES NOT REPLACE THE KNOWLEDGE AND ADVICE OF A LICENSED STRUCTURAL ENGINEER. THE DESIGNER IS UNQUALIFIED TO DETERMINE THE STRUCTURAL APPROPRIATENESS OF THIS DESIGN AND WILL NOT ASSUME RESPONSIBILITY FOR IMPROPER ENGINEERING OR USE.

REVISION HISTORY:
Final - 06/07/26


SCALE: 1/8"=1'0"
DRAWN BY: Malcolm Wilson
CREATED: ORIG - 06/01/26
LAST REVISION: ORIG - 06/07/26
SHOW NAME: House of Leaves

North
Section

PLATE
30
OF 43

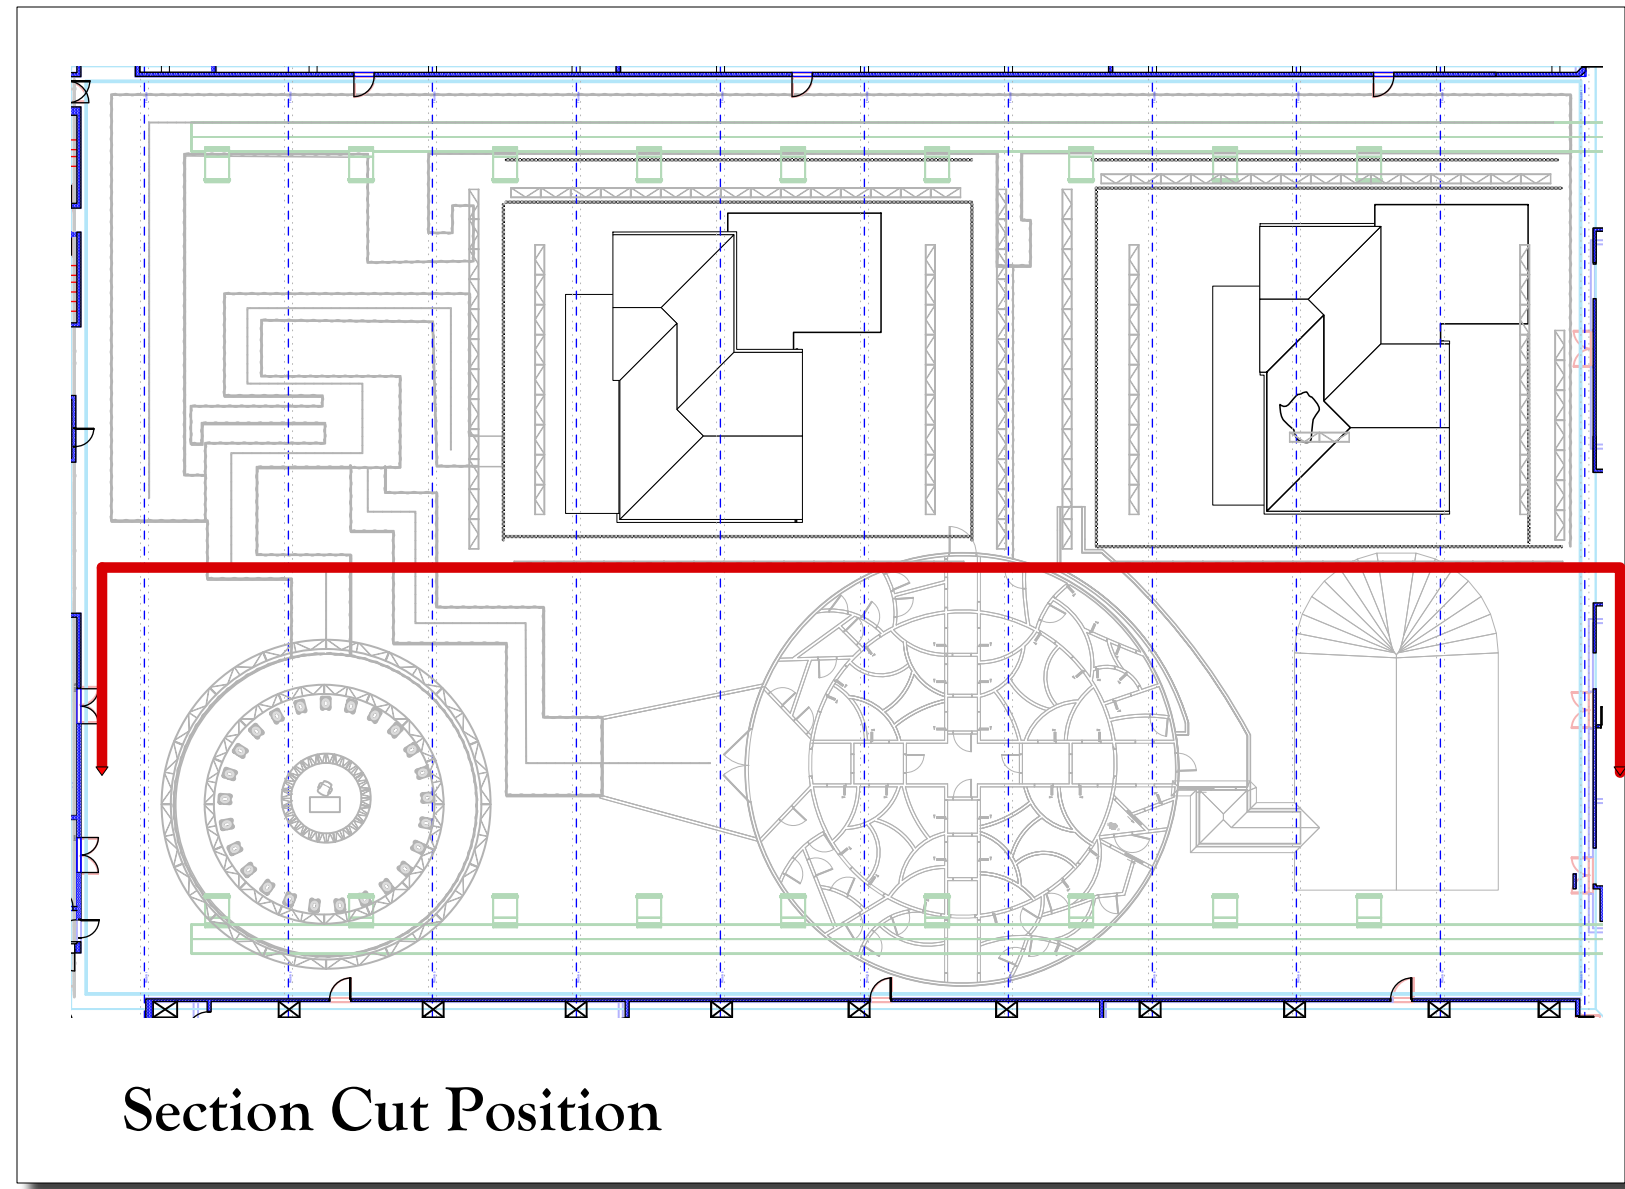

Section Cut Position

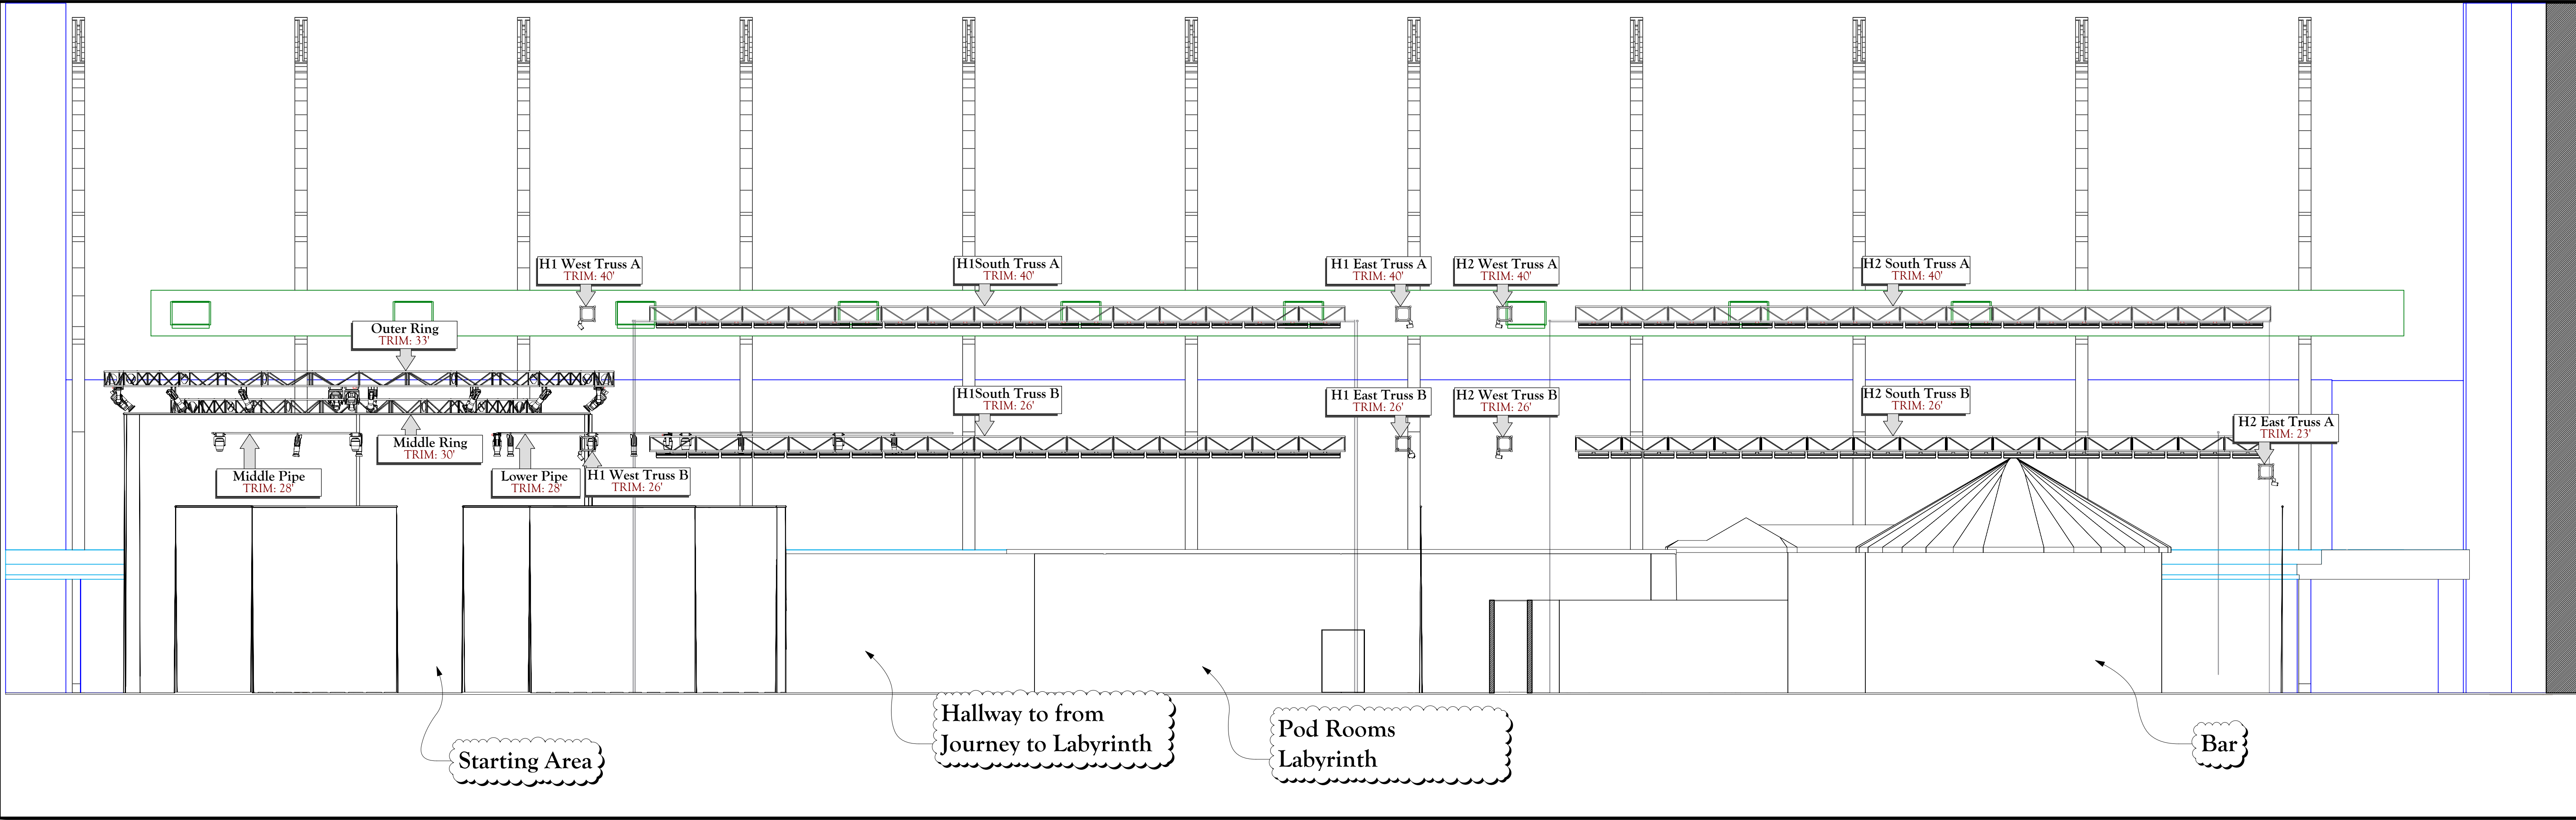


Note: Scale change to 1/8"=1'0"

The Armory
643 Park Avenue, New York,
NY 10065



House of Leaves
Thesis By: Malcolm Wilson
Directed By: Malcolm Wilson
Scenographer: Malcolm Wilson

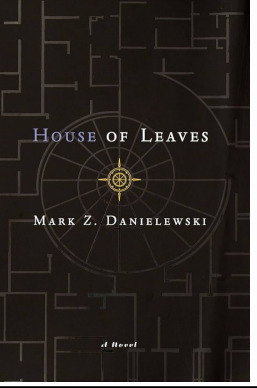

REVISION HISTORY:
Final - 06/07/26

Malcolm Wilson
Scenographer
malcolmw@five.com
(913) 526-7056

THIS DRAWING REPRESENTS VISUAL CONCEPTS AND CONSTRUCTION
SUGGESTIONS ONLY. IT DOES NOT REPLACE THE KNOWLEDGE AND ADVICE OF
A LICENSED STRUCTURAL ENGINEER. THE DESIGNER IS UNQUALIFIED TO
DETERMINE THE STRUCTURAL APPROPRIATENESS OF THIS DESIGN AND WILL
NOT ASSUME RESPONSIBILITY FOR IMPROPER ENGINEERING OR USE.

SCALE: 1/8"=1'0"
DRAWN BY: Malcolm Wilson
CREATED: ORIG - 06/01/26
LAST REVISION: ORIG - 06/07/26
SHOW NAME: House of Leaves

**South
Section**

PLATE
31
OF 43