




Drawings Property of:

TURF INSPECT

**63 WHISPERING PINES
SIGNAL MOUNTAIN, TN
37377**

615-712-0902

WWW.TURFINSPECT.COM

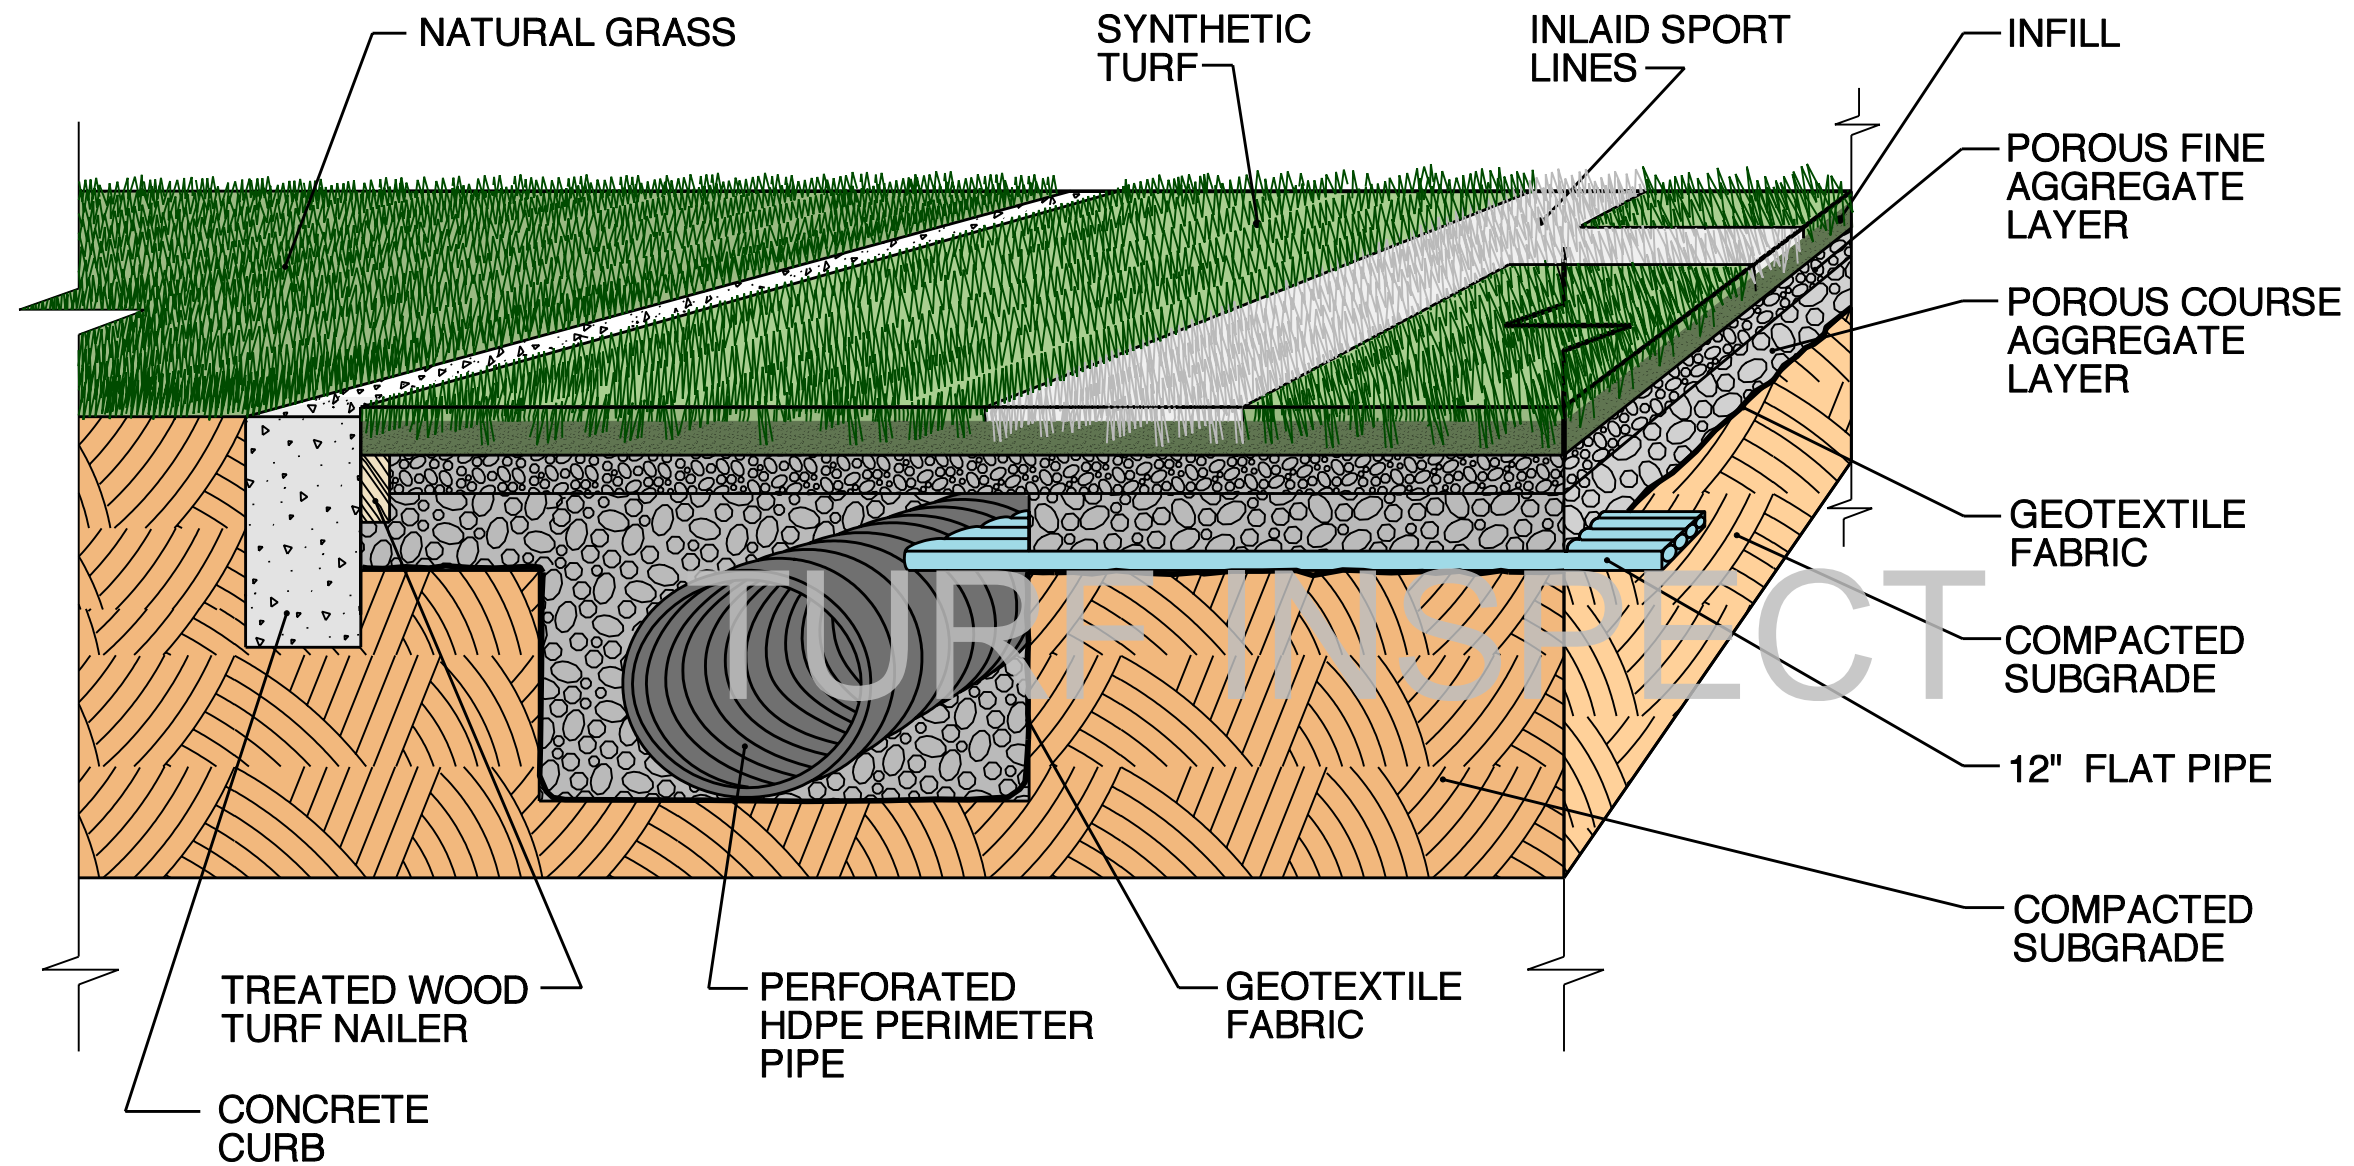

TURF INSPECT 615-712-0902

Not to Scale

TBD

BASE AND DRAIN SYSTEM