


PREPARED FOR:



103 1/2 East Perry Street, Suite 105
Paulding, OH 45879

REVISIONS:

#	DATE	COMMENT	BY	CHK	APR
A	05/24/2024	Issue for Review	CM	PM	PM

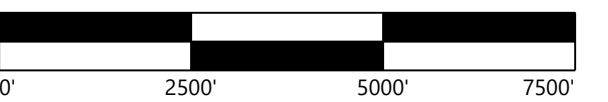

Grover Hill Wind Project


Paulding County,
Ohio

EXHIBIT A - WIND FARM SITE LAYOUT AND LOCAL PARTIES ROADS

NOT FOR CONSTRUCTION

DATE: 05/24/2024

SHEET: 1 A

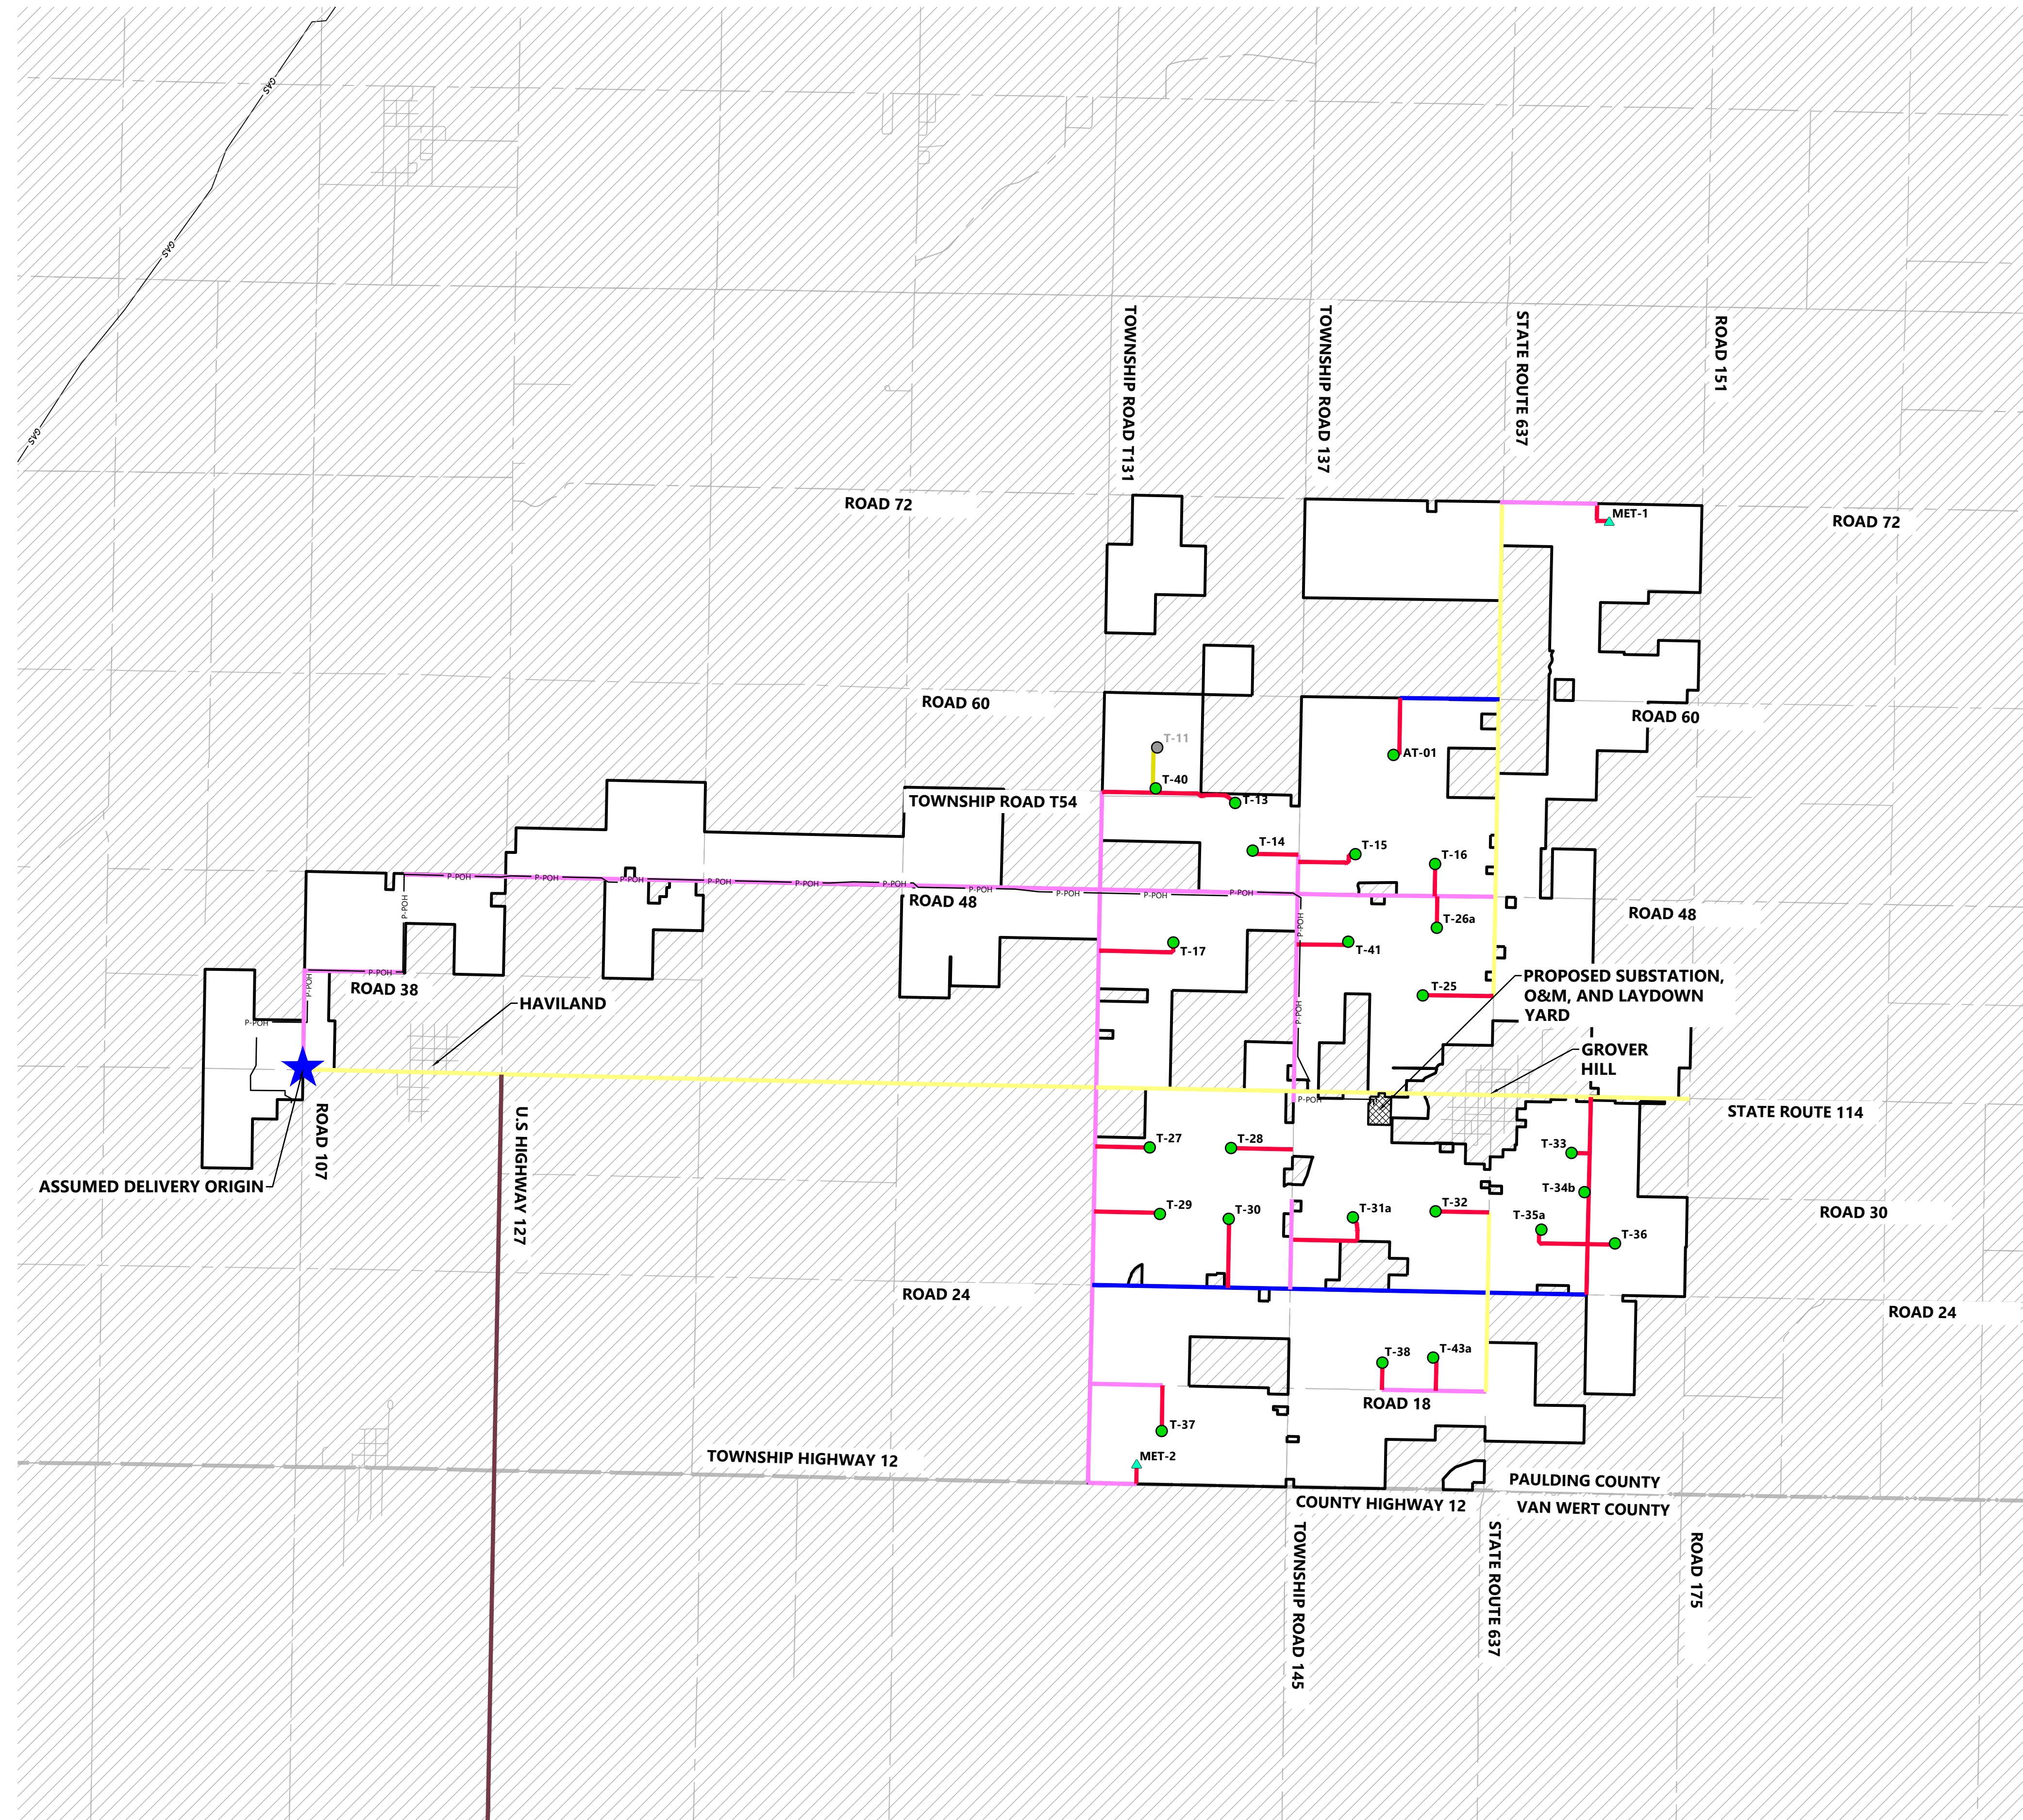


\\0015695.00_CAD\Civil\EXHIBITS\0015695C-RUA-EXHA.dwg 5/24/2024 1:28 PM Daniel Garay



103 1/2 East Perry Street, Suite 105
Paulding, OH 45879

REVISIONS:

#	DATE	COMMENT	BY	CHK	APR
A	05/24/2024	Issue for Review	CM	PM	PM

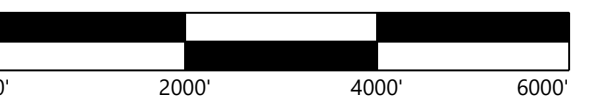

Grover Hill Wind Project


Paulding County,
Ohio

EXHIBIT B - HEAVY HAUL ROUTE

NOT FOR CONSTRUCTION

DATE: 05/24/2024

SHEET: 2 A

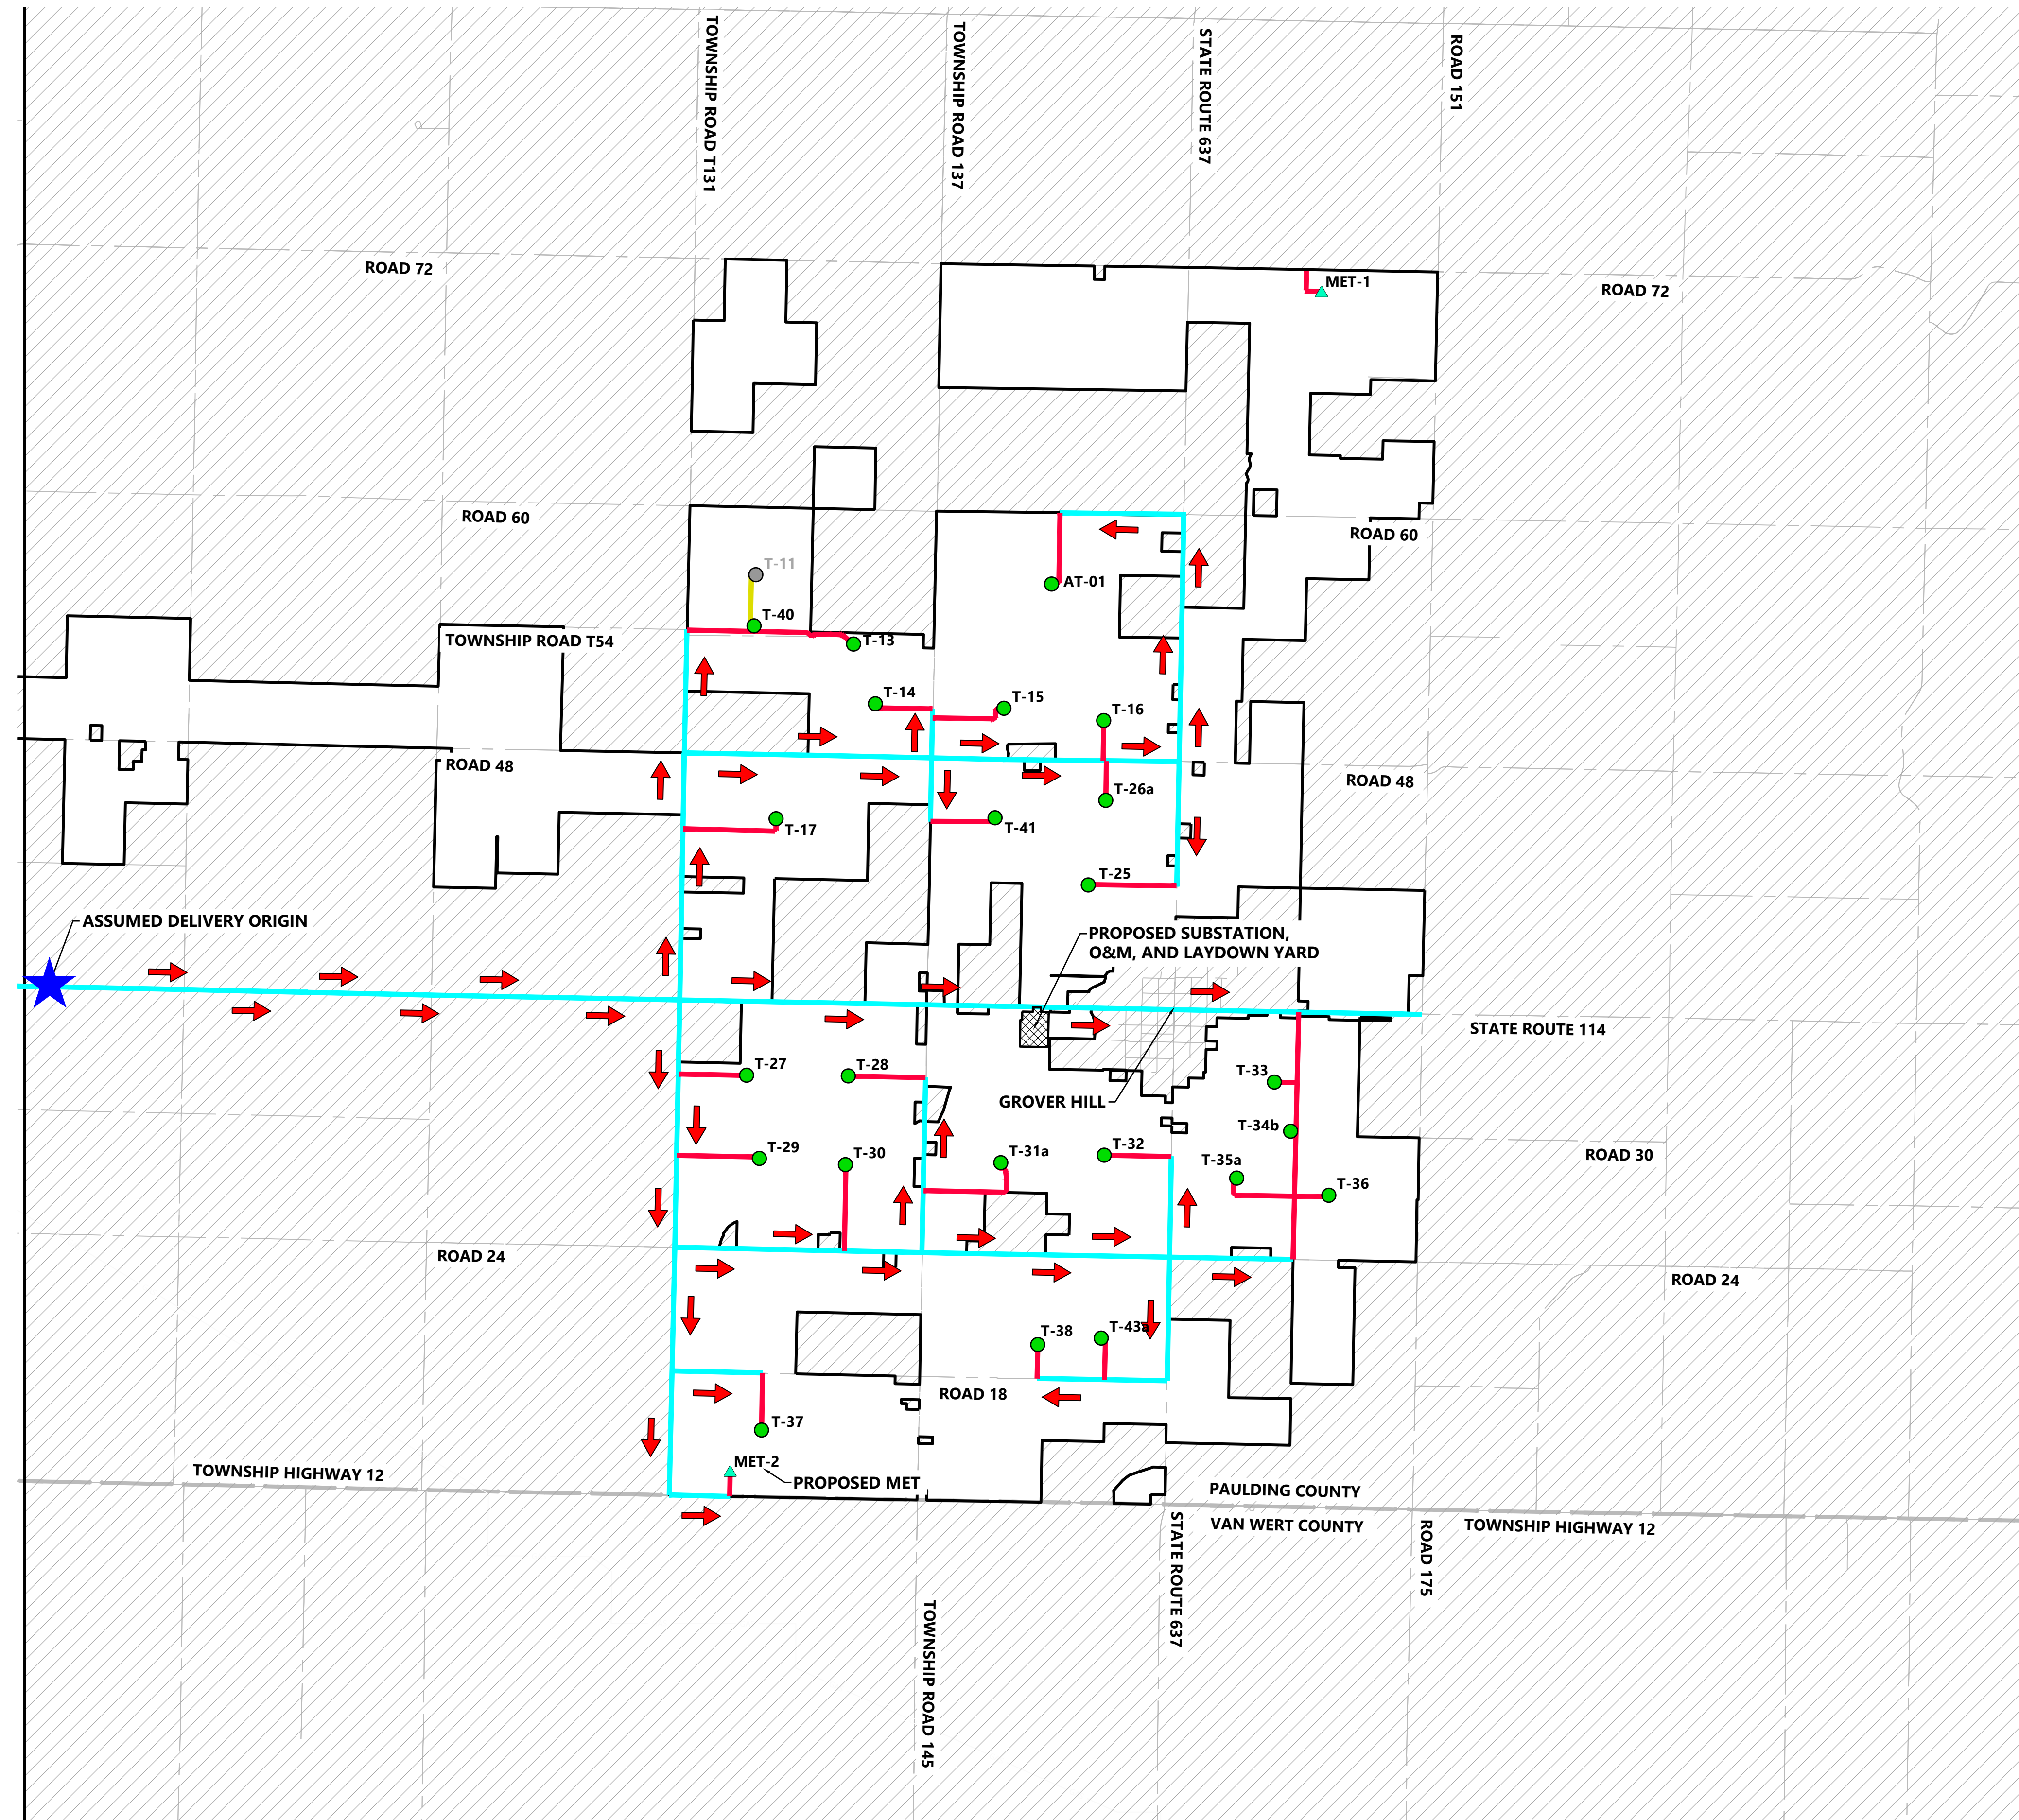

C:\Users\10015695\OneDrive\Documents\10015695\10015695-CAD\Civil\EXHIBITS\10015695C-RUA-EXHB.dwg 5/24/2024 1:29 PM Daniel Garay