
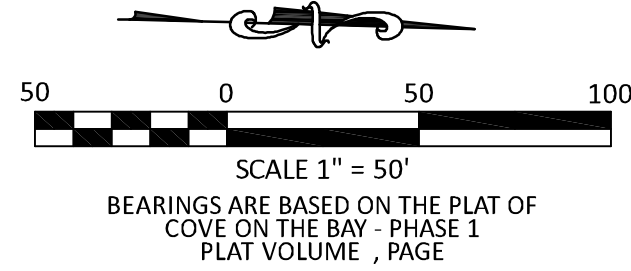


SUBDIVISION BOUNDARY CURVE TABLE					
NUMBER	DELTA ANGLE	RADIUS	ARC LENGTH	CHORD BEARING	CHORD LENGTH
C1	90°-00'-00"	10.00'	15.71'	N 51°-00'-00" E	14.14'
C2	21°-25'-36"	430.00'	160.81'	S 16°-42'-48" W	159.87'
C3	10°-14'-05"	370.00'	66.09'	S 22°-18'-34" W	66.00'
C4	16°-41'-47"	430.00'	125.30'	N 19°-04'-43" E	124.86'
C5	21°-25'-36"	370.00'	138.37'	N 16°-42'-48" E	137.56'
C6	90°-00'-00"	10.00'	15.71'	N 39°-00'-00" W	14.14'
C7	89°-31'-13"	10.00'	15.62'	S 51°-14'-23" W	14.08'

RIGHT-OF-WAY CURVE TABLE					
NUMBER	DELTA ANGLE	RADIUS	ARC LENGTH	CHORD BEARING	CHORD LENGTH
C8	42°-48'-51"	370.00'	276.48'	S 06°-01'-10" W	270.09'
C9	21°-23'-15"	430.00'	160.51'	S 04°-41'-38" E	159.58'
C10	62°-57'-52"	50.00'	54.95'	N 25°-28'-56" W	52.22'
C11	242°-57'-52"	60.00'	254.43'	S 64°-31'-04" W	102.34'
C12	21°-23'-00"	370.00'	138.09'	S 04°-42'-32" E	137.29'
C13	42°-48'-51"	430.00'	321.32'	N 06°-01'-10" E	313.89'

LOT CURVE TABLE					
NUMBER	DELTA ANGLE	RADIUS	ARC LENGTH	CHORD BEARING	CHORD LENGTH
C14	15°-21'-19"	370.00'	99.16'	N 09°-30'-52" E	98.86'
C15	15°-21'-19"	370.00'	99.16'	N 05°-50'-27" W	98.86'
C16	01°-52'-09"	370.00'	12.07'	N 14°-27'-11" W	12.07'
C17	08°-53'-05"	430.00'	66.68'	N 10°-56'-43" W	66.61'
C18	08°-43'-39"	430.00'	65.50'	N 02°-08'-20" W	65.44'
C19	03°-46'-30"	430.00'	28.33'	S 04°-06'-44" W	28.33'
C20	18°-03'-19"	50.00'	15.76'	N 03°-01'-40" W	15.69'
C21	16°-01'-33"	370.00'	103.49'	N 02°-01'-48" W	103.15'
C22	05°-21'-27"	370.00'	34.60'	N 12°-43'-18" W	34.58'
C23	07°-27'-49"	430.00'	56.01'	N 11°-39'-21" W	55.97'
C24	09°-19'-38"	430.00'	70.00'	N 03°-15'-38" W	69.92'
C25	09°-19'-38"	430.00'	70.00'	S 06°-04'-00" W	69.92'
C26	15°-21'-19"	250.00'	67.00'	N 09°-30'-52" E	66.80'
C27	15°-21'-19"	250.00'	67.00'	S 05°-50'-27" E	66.80'
C28	01°-52'-09"	250.00'	8.16'	S 14°-27'-11" E	8.16'
C29	08°-53'-05"	550.00'	85.29'	S 10°-56'-43" E	85.20'
C30	04°-56'-12"	550.00'	47.39'	S 04°-02'-04" E	47.37'
C31	07°-27'-49"	550.00'	71.65'	S 11°-39'-21" E	71.59'
C32	04°-15'-02"	550.00'	40.80'	S 05°-47'-56" E	40.79'

CENTERLINE CURVE TABLE					
NUMBER	DELTA ANGLE	RADIUS	ARC LENGTH	CHORD BEARING	CHORD LENGTH
C33	21°-25'-36"	400.00'	149.59'	S 16°-42'-48" W	148.72'
C34	42°-48'-51"	400.00'	298.90'	S 06°-01'-10" W	291.99'
C35	21°-23'-15"	400.00'	149.31'	N 04°-41'-38" W	148.45'

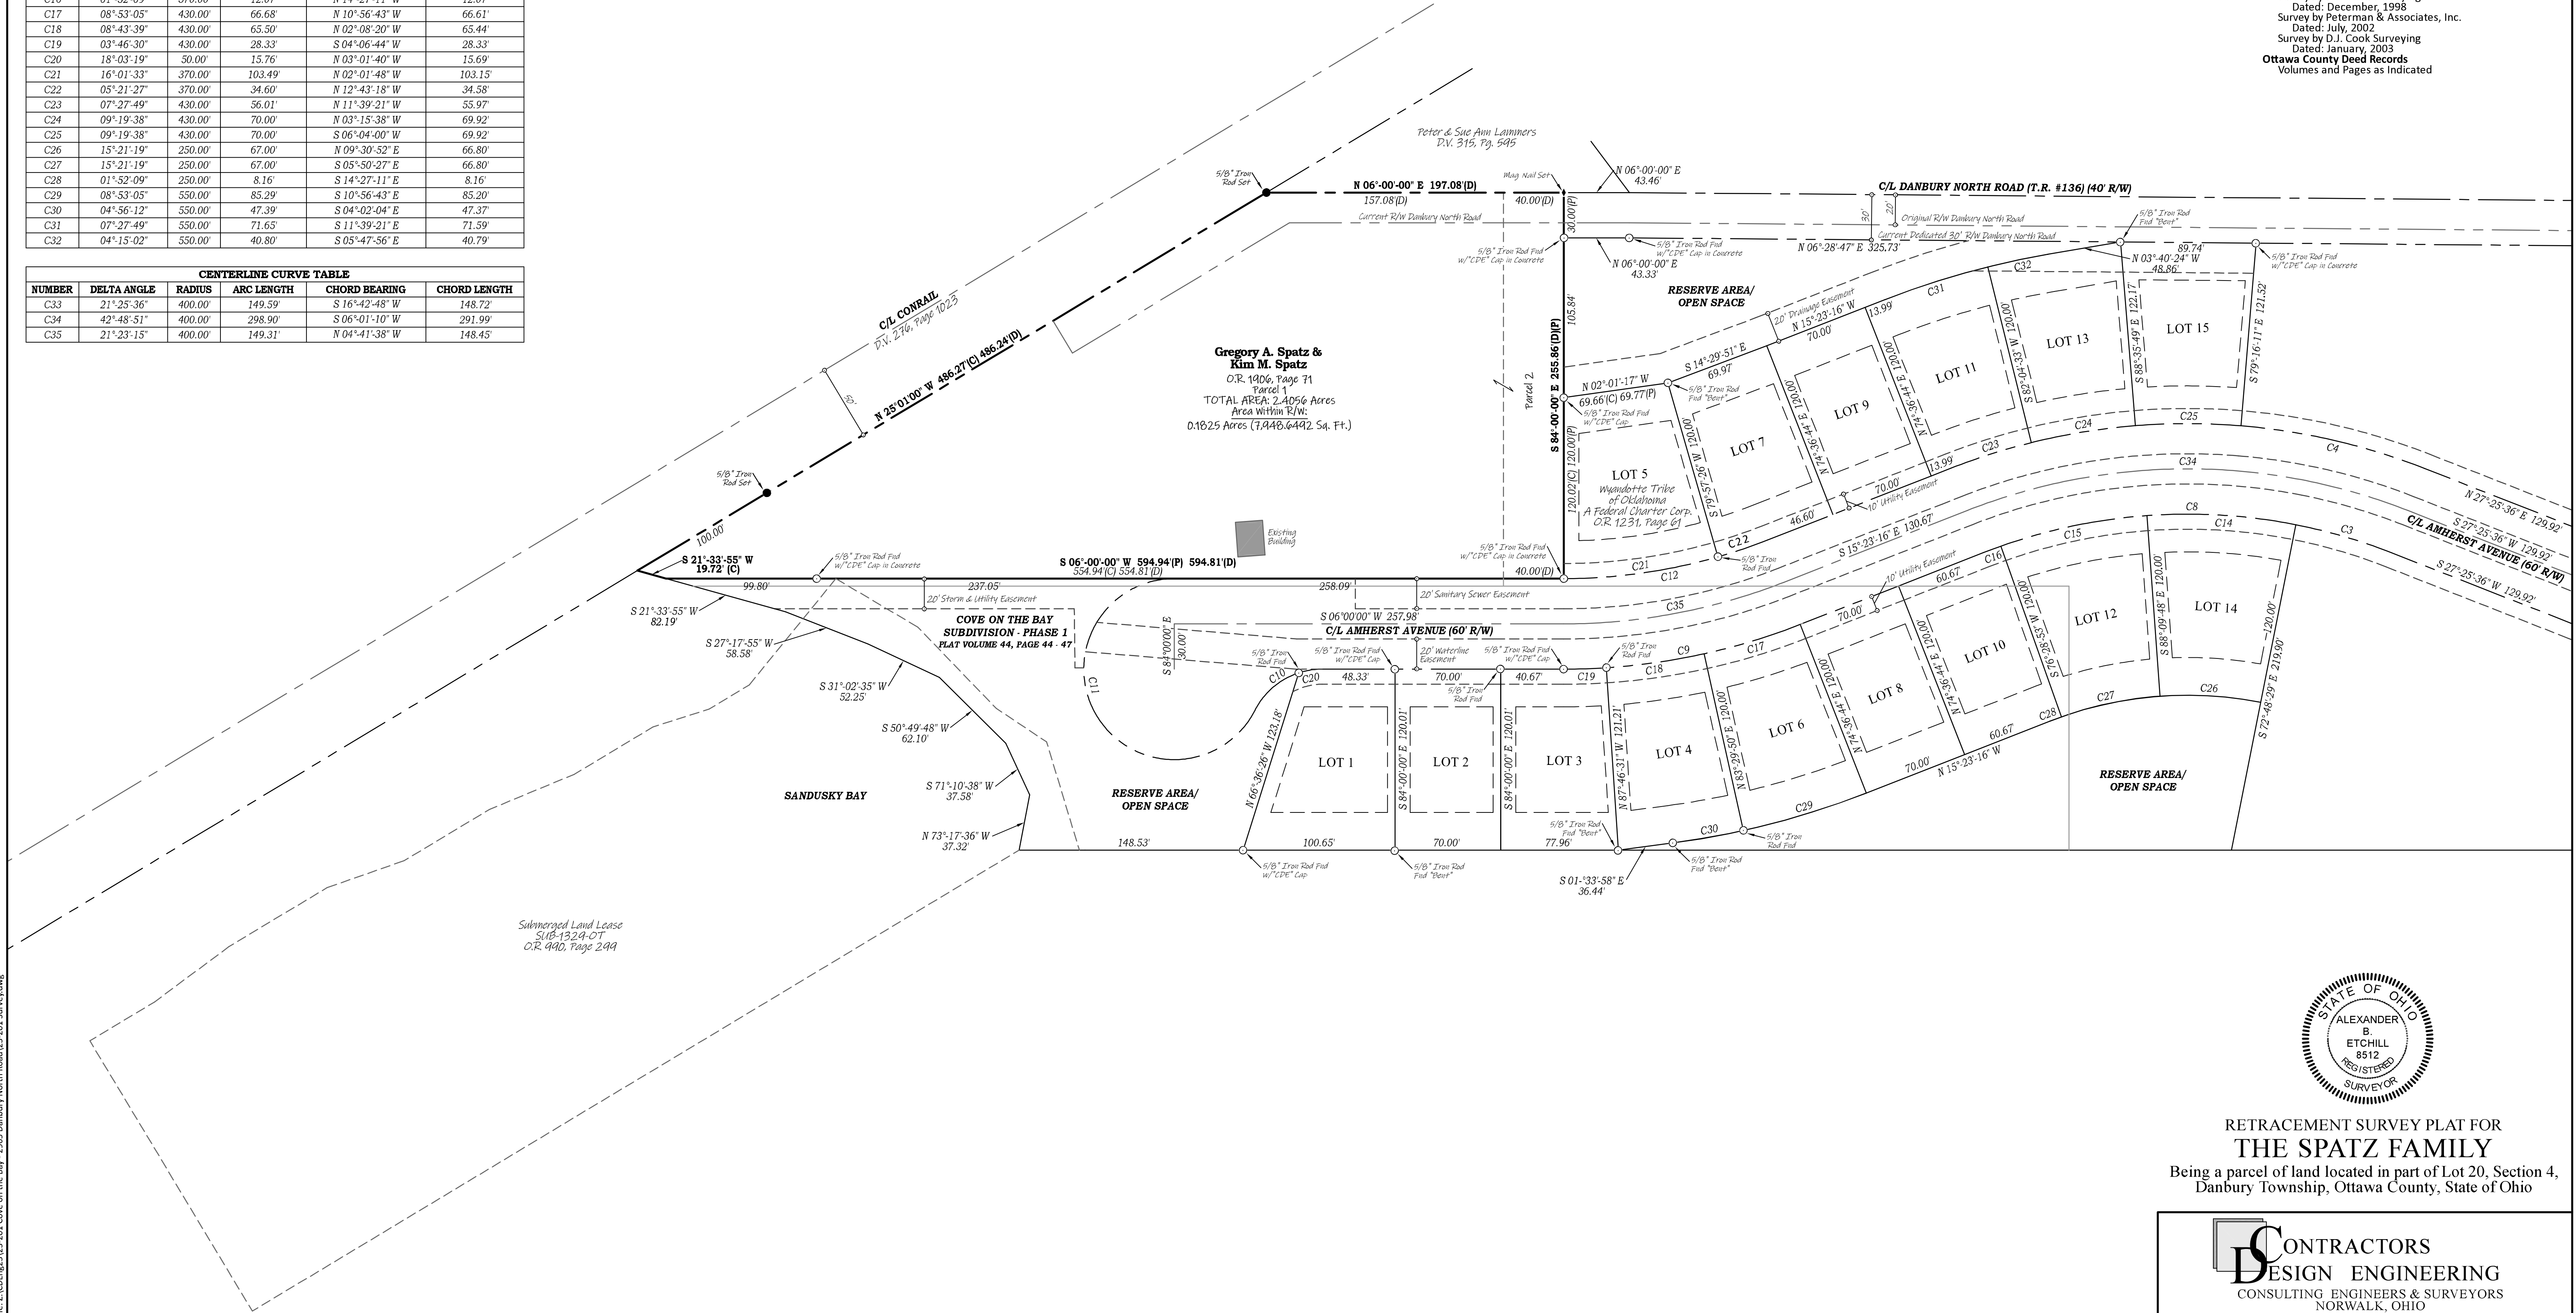

LEGEND		
SET	FOUND	DESCRIPTION
●	○	IRON PIN (ROD)
●	○	IRON PIPE
◆	○	MAG NAIL
(D)		DEED (M) MEASURED
(P)		PLATTED (C) CALCULATED
(R)		RECORD (S) SURVEY
ALL 5/8" IRON RODS SET ARE 30" LONG REBAR WITH YELLOW PLASTIC CAPS STAMPED "C.D. ENG 8456 & 8512"		

REFERENCE
Ottawa County Plat Records
 Cove on the Bay - Phase 1
 Plat Volume 47, Page 44 - 47
Ottawa County Survey Records
 Survey by D.J. Cook Surveying
 Dated: December, 1998
 Survey by Peterman & Associates, Inc.
 Dated: July, 2002
 Survey by D.J. Cook Surveying
 Dated: January, 2003
Ottawa County Deed Records
 Volumes and Pages as Indicated