


SCOTT ROAD

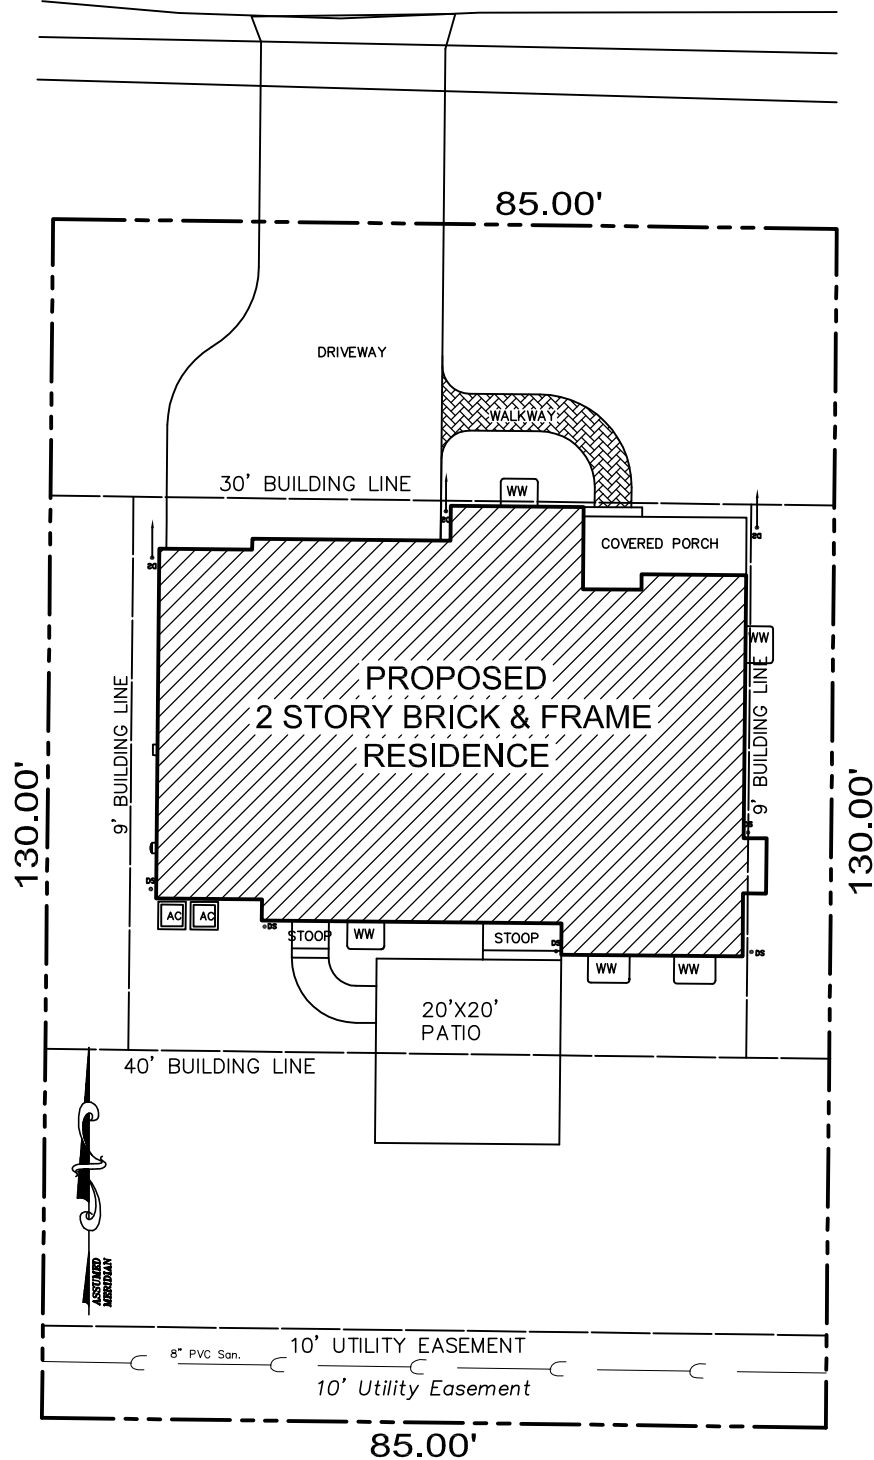

PROPOSED SITE PLAN



TOWN STUDIOS INC.

1297 SHERMER ROAD
NORTHBROOK, ILLINOIS 60062

PHONE: 847-498-0900
WWW.TOWNSTUDIOS.COM

NEW REIDENCE
SCOTT ROAD
NORTHBROOK, ILLINOIS

DATE:
1-14-25
1-15-25
1-15-25.v2
1-20-25