

- BUS LOADING AREA
- PARATRANSIT LOADING AREA
- STREETCAR LOADING AREA
- BUS LAYOVER
- PASSENGER LOADING AREA
- STATION AREA FOOTPRINT



DRAFT - FOR INTERNAL DISCUSSION ONLY, NOT REVIEWED OR APPROVED ON BEHALF OF ANY PARTY




WEST SEATTLE AND BALLARD LINK EXTENSIONS


DRAFT EIS - CONCEPTUAL DESIGN
 CHINATOWN-INTERNATIONAL DISTRICT SEGMENT
 BALLARD LINK EXTENSION
 INTERNATIONAL DISTRICT/CHINATOWN STATION
 4TH AVENUE SHALLOW ALTERNATIVE (CID-1a) *
 SITE PLAN

B01-ASP700
 LOC. ID: B01
 PG. #: 133
 10/02/2020


09/21/2020 4:08:28 PM C:\temp\revit\2018\WSBL-B01-DOE-A-2018_bschans.rvt

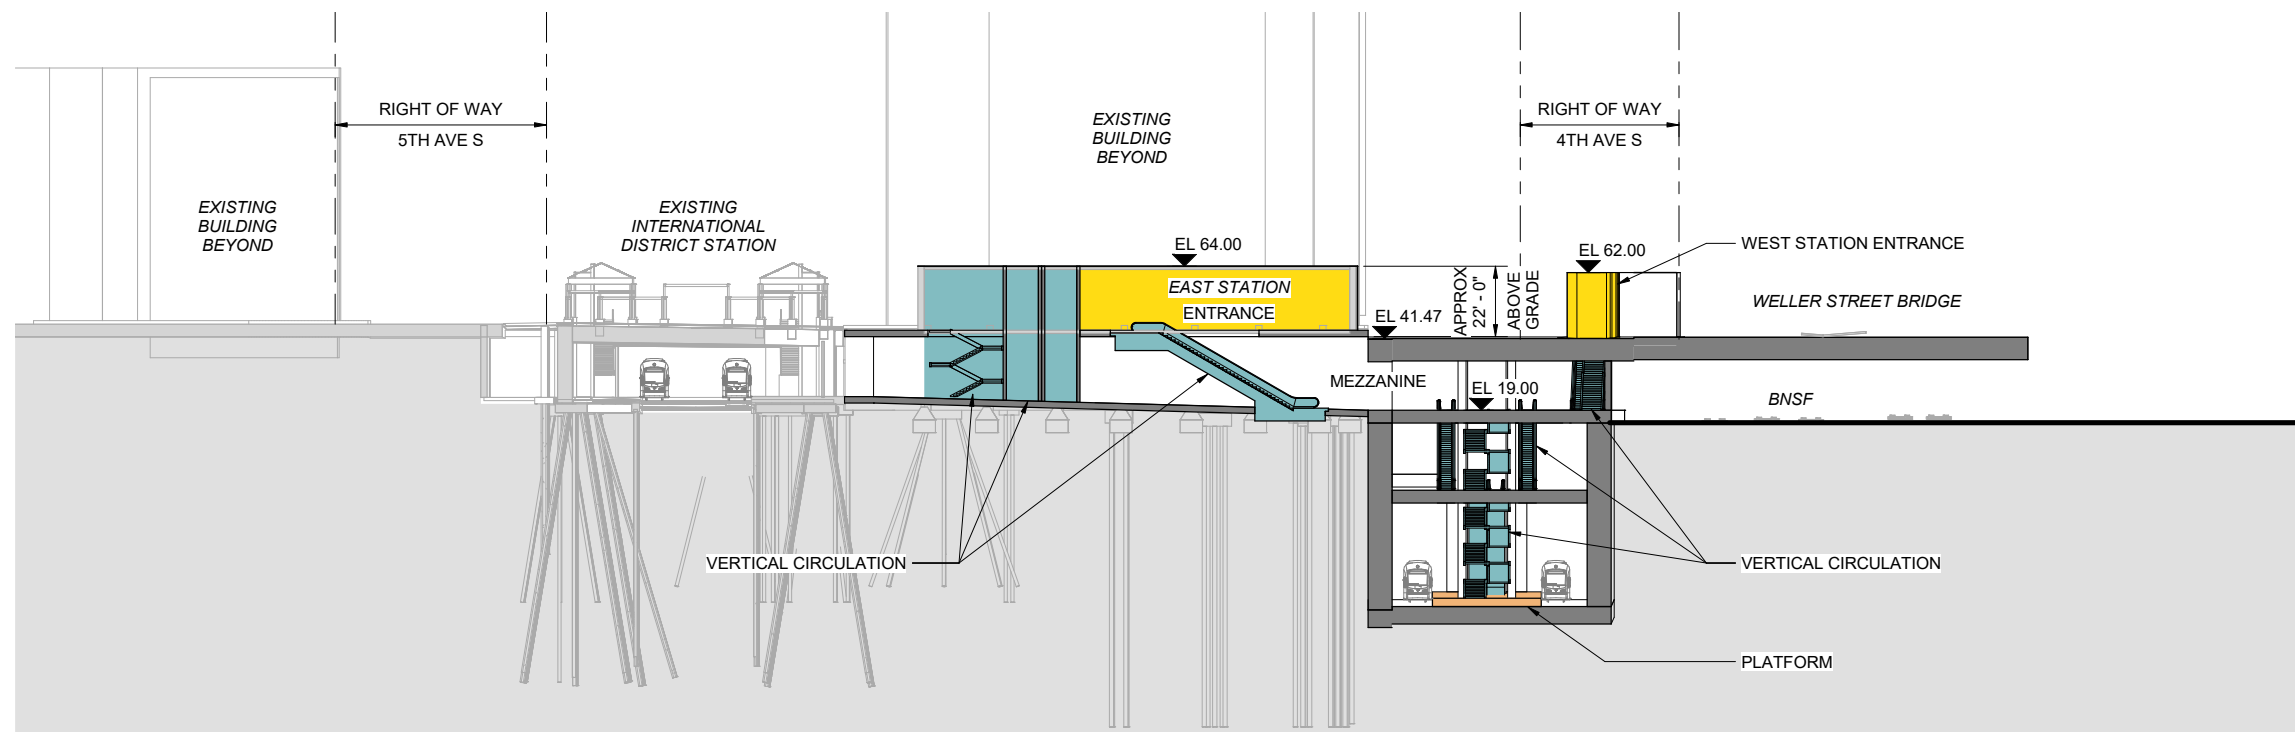

SECTION A

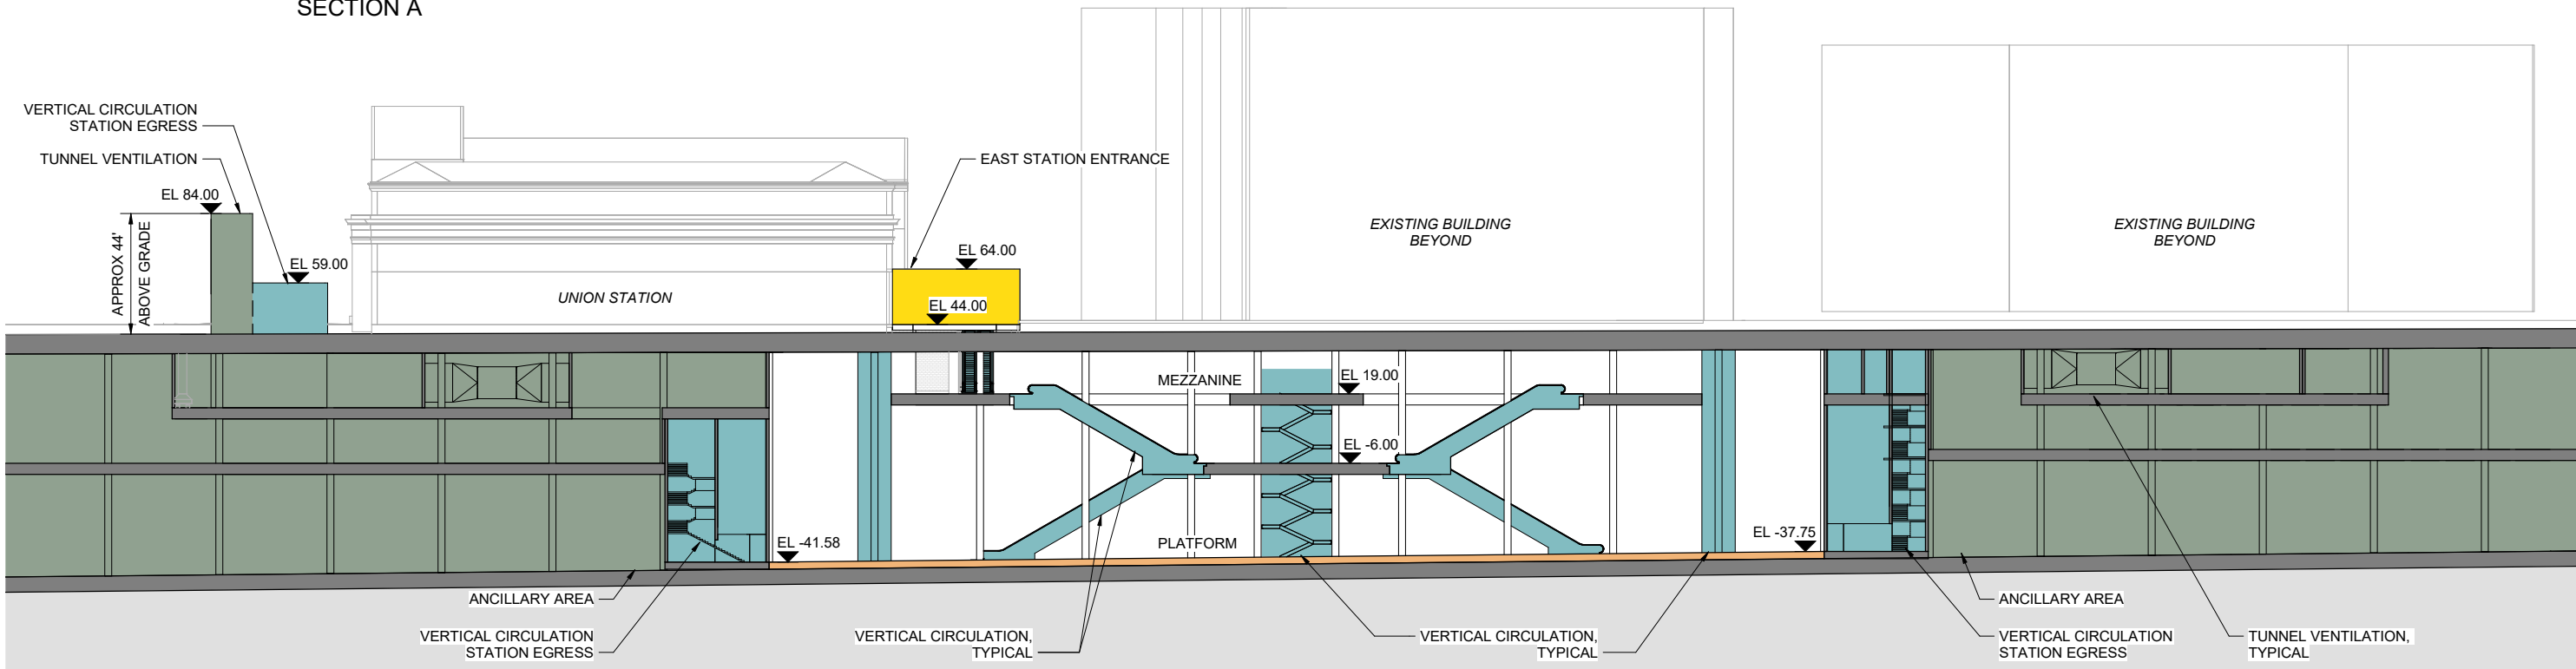

SECTION B

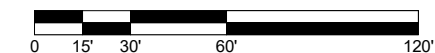

DRAFT - FOR INTERNAL DISCUSSION ONLY, NOT REVIEWED OR APPROVED ON BEHALF OF ANY PARTY

6/17/2021 8:16:36 PM C:\temp\revit\2018\WSL-B01-DOE-A\2018_lhmmrozek.rvt




WEST SEATTLE AND BALLARD LINK EXTENSIONS


DRAFT EIS - CONCEPTUAL DESIGN
 CHINATOWN-INTERNATIONAL DISTRICT SEGMENT
 BALLARD LINK EXTENSION
 INTERNATIONAL DISTRICT/CHINATOWN STATION
 4TH AVENUE SHALLOW ALTERNATIVE (CID-1a) *
 SITE SECTIONS

B01-ASX700

LOC. ID: B01
 PG. #: 134
 10/02/2020

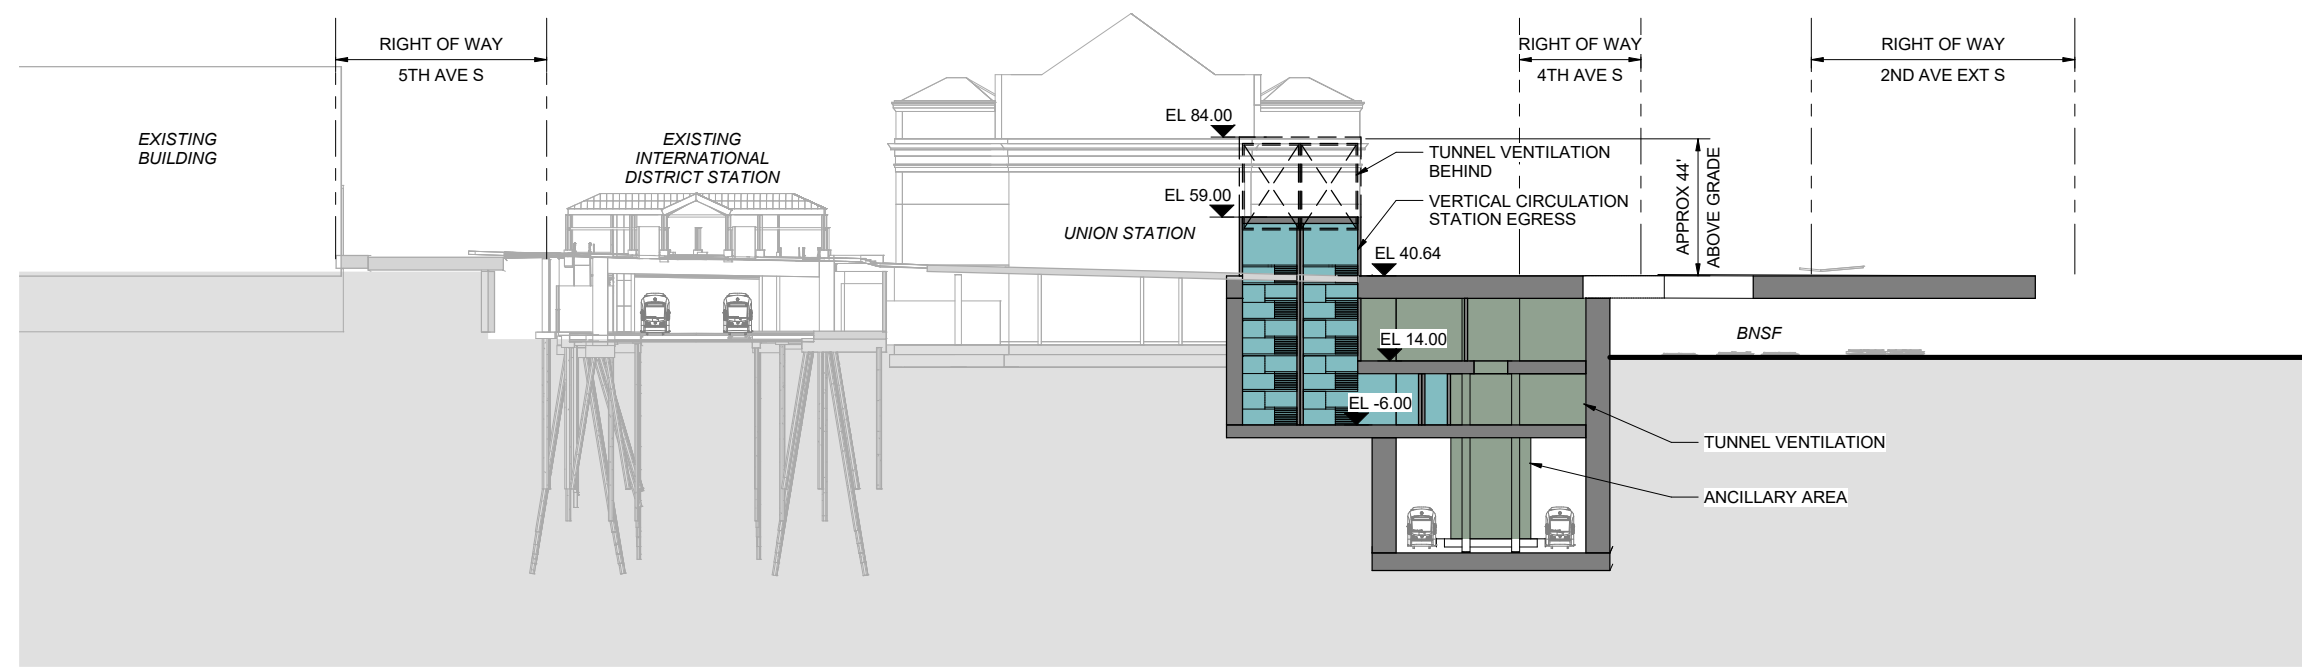

SECTION C

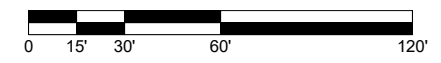

DRAFT - FOR INTERNAL DISCUSSION ONLY, NOT REVIEWED OR APPROVED ON BEHALF OF ANY PARTY


6/17/2021 8:19:02 PM C:\temp\revit\2018\WSL-B01-DOE-A-2018_lhmm\rosak.rvt






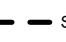


WEST SEATTLE AND BALLARD LINK EXTENSIONS

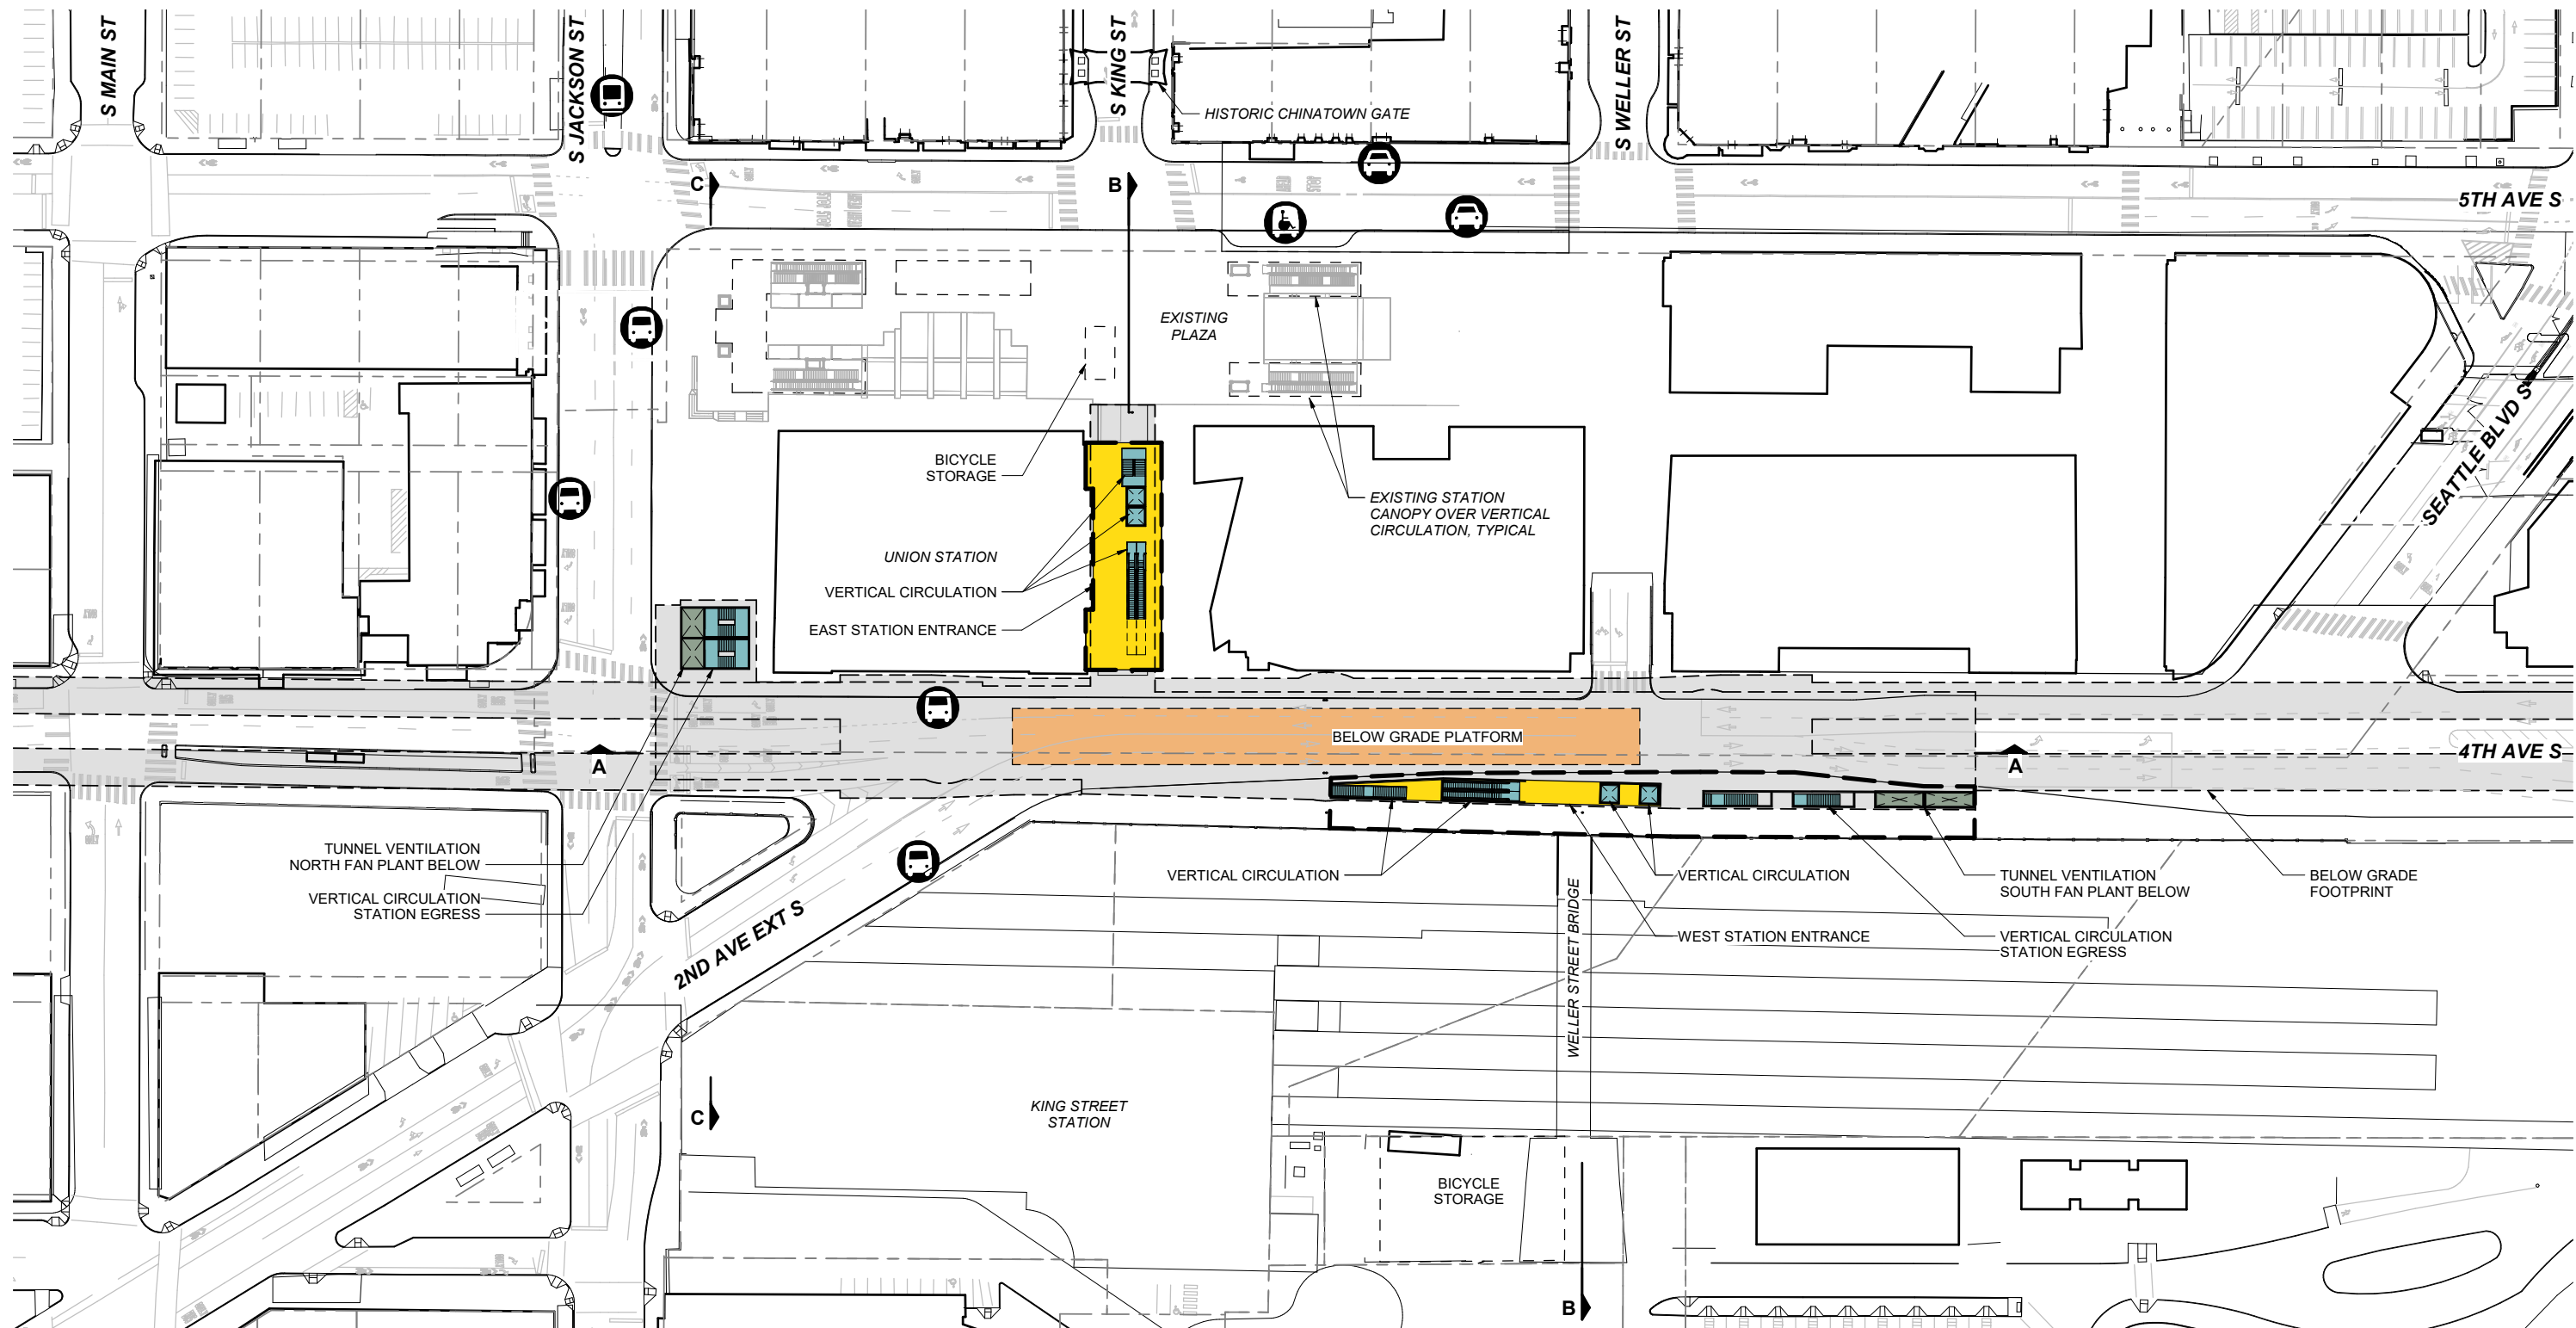
DRAFT EIS - CONCEPTUAL DESIGN
 CHINATOWN-INTERNATIONAL DISTRICT SEGMENT
 BALLARD LINK EXTENSION
 INTERNATIONAL DISTRICT/CHINATOWN STATION
 4TH AVENUE SHALLOW ALTERNATIVE (CID-1a) *
 SITE SECTIONS

B01-ASX701
 LOC. ID: B01
 PG. #: 135
 10/02/2020



-  BUS LOADING AREA
-  PARATRANSIT LOADING AREA
-  STREETCAR LOADING AREA
-  BUS LAYOVER
-  PASSENGER LOADING AREA
-  STATION AREA FOOTPRINT

DRAFT - FOR INTERNAL DISCUSSION ONLY, NOT REVIEWED OR APPROVED ON BEHALF OF ANY PARTY

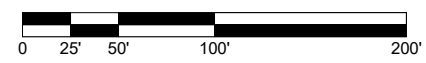


09/21/2020 4:00:14 PM C:\temp\revit\2018\WSBL-B01-DOCS-A-2018_bschans.rvt



WEST SEATTLE AND BALLARD LINK EXTENSIONS


DRAFT EIS - CONCEPTUAL DESIGN
 CHINATOWN-INTERNATIONAL DISTRICT SEGMENT
 BALLARD LINK EXTENSION
 INTERNATIONAL DISTRICT/CHINATOWN STATION
 4TH AVENUE DEEP STATION OPTION (CID-1b) *
 SITE PLAN

B01-ASP500
 LOC. ID: B01
 PG. #: 136
 10/02/2020

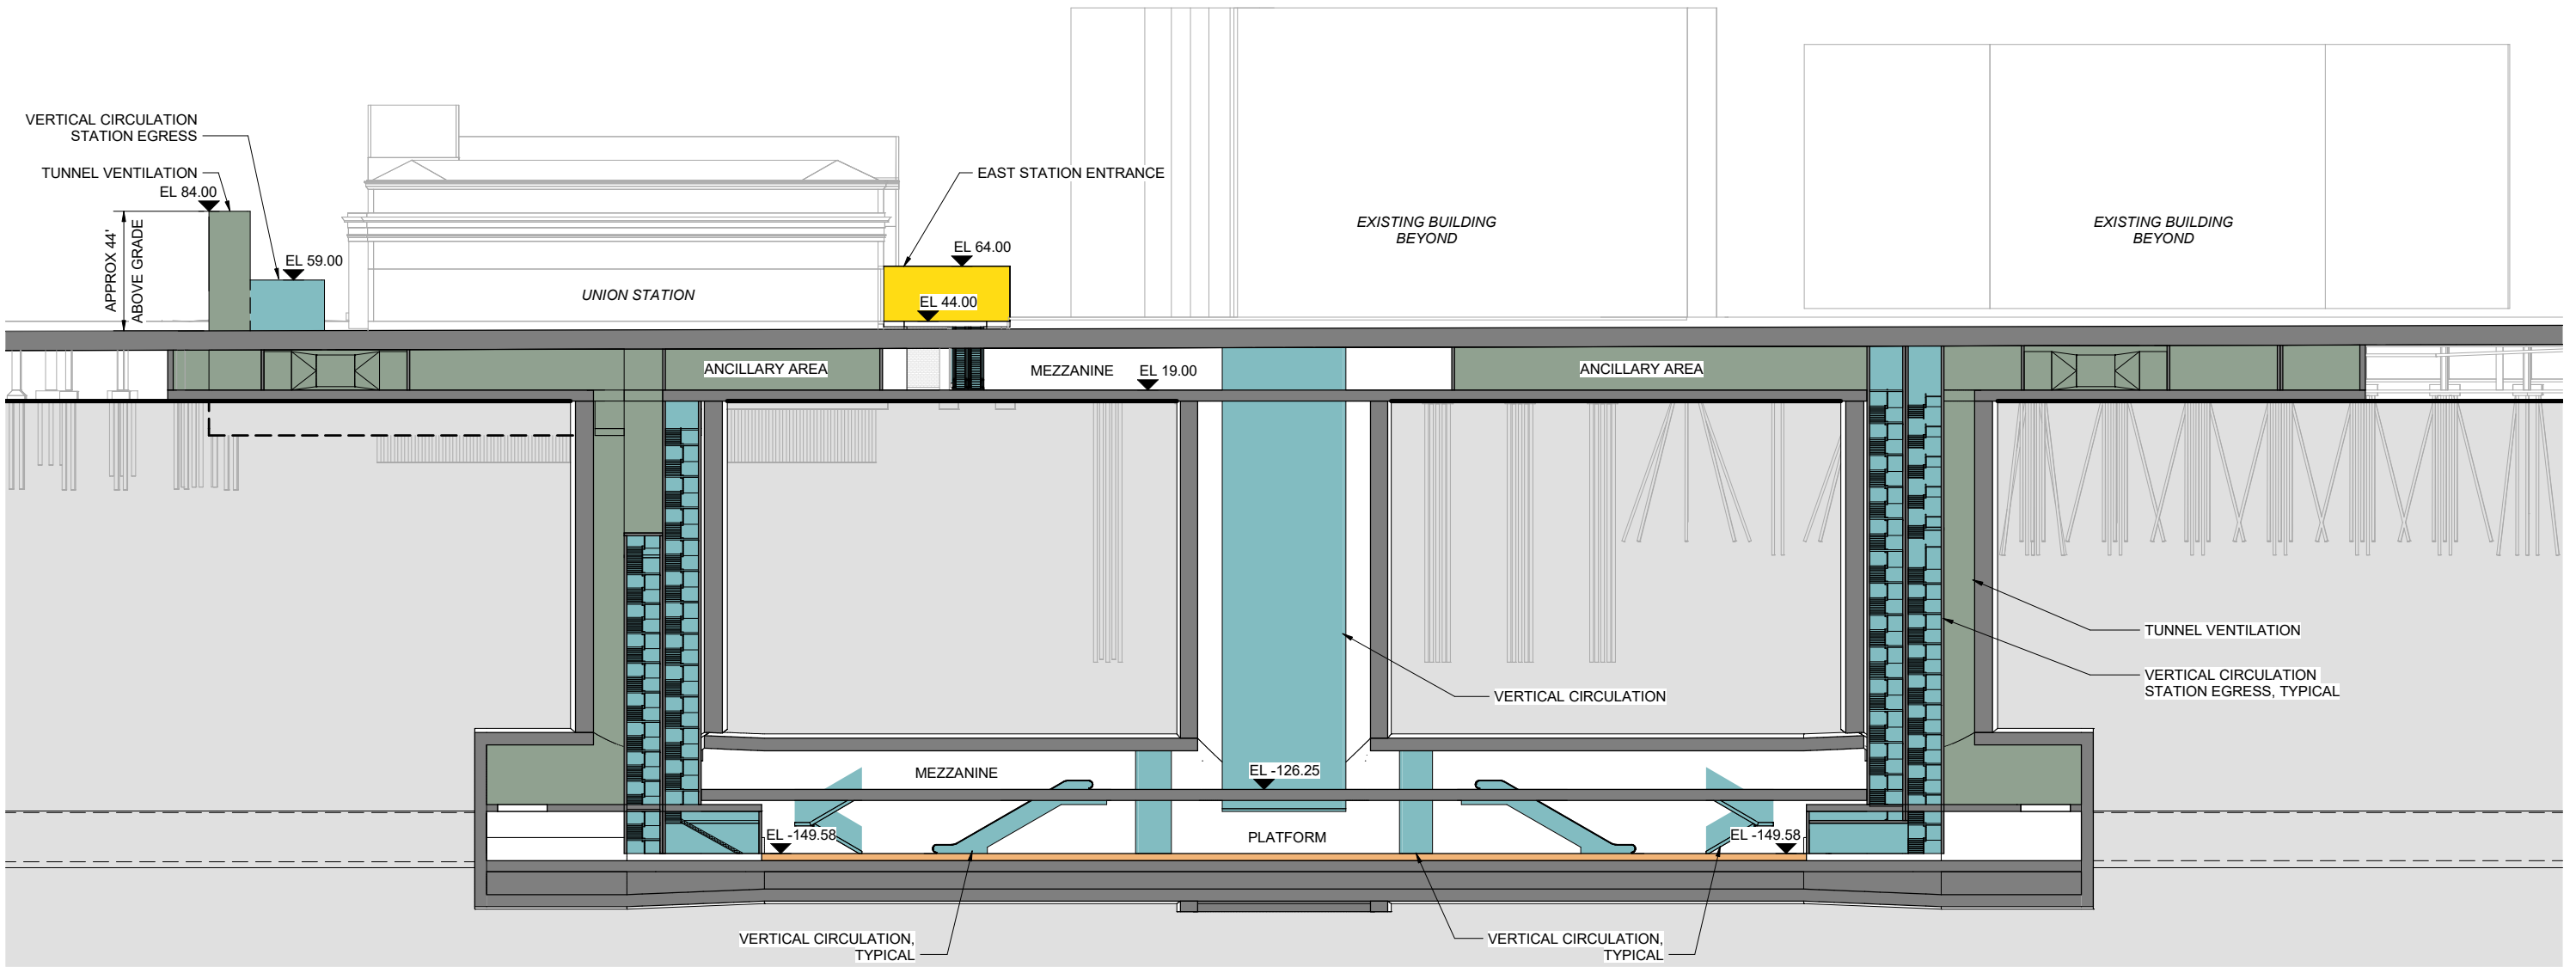

SECTION A

DRAFT - FOR INTERNAL DISCUSSION ONLY, NOT REVIEWED OR APPROVED ON BEHALF OF ANY PARTY

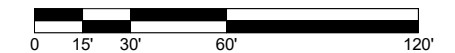

6/17/2021 8:22:20 PM C:\temp\revit\2018\WSL-B01-DO3-A\2018_ljhm\mrozek.rvt



WEST SEATTLE AND BALLARD LINK EXTENSIONS


DRAFT EIS - CONCEPTUAL DESIGN
 CHINATOWN-INTERNATIONAL DISTRICT SEGMENT
 BALLARD LINK EXTENSION
 INTERNATIONAL DISTRICT/CHINATOWN STATION
 4TH AVENUE DEEP STATION OPTION (CID-1b) *
 SITE SECTIONS

B01-ASX500


LOC. ID: B01

PG. #: 137


10/02/2020

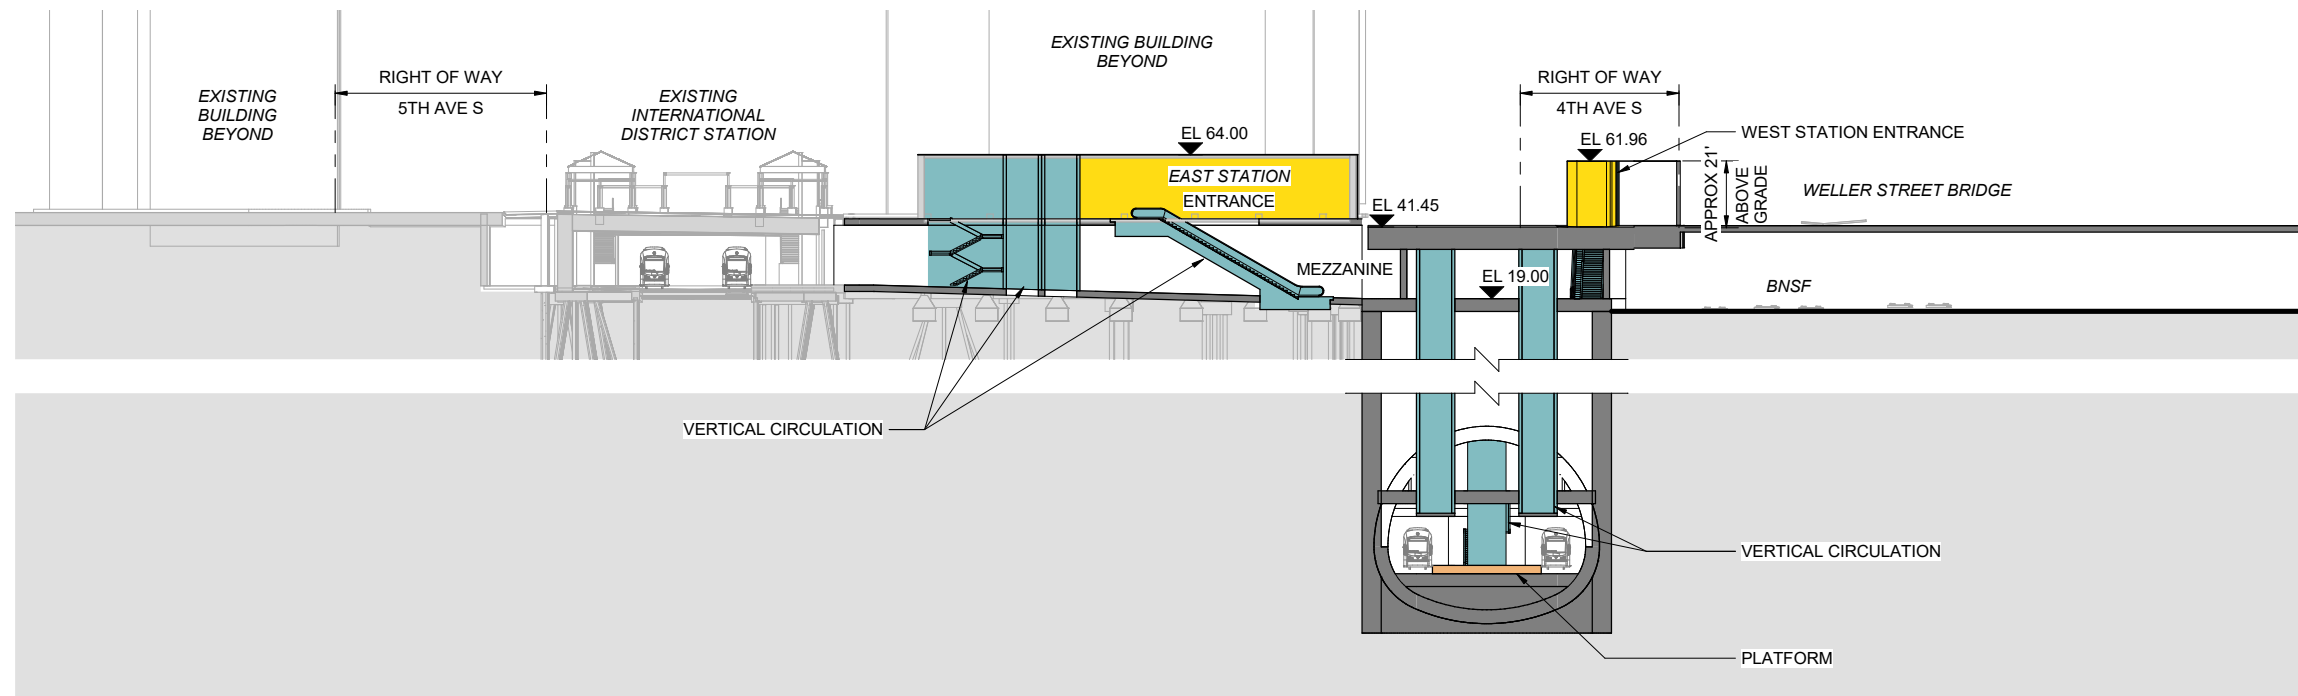

SECTION B

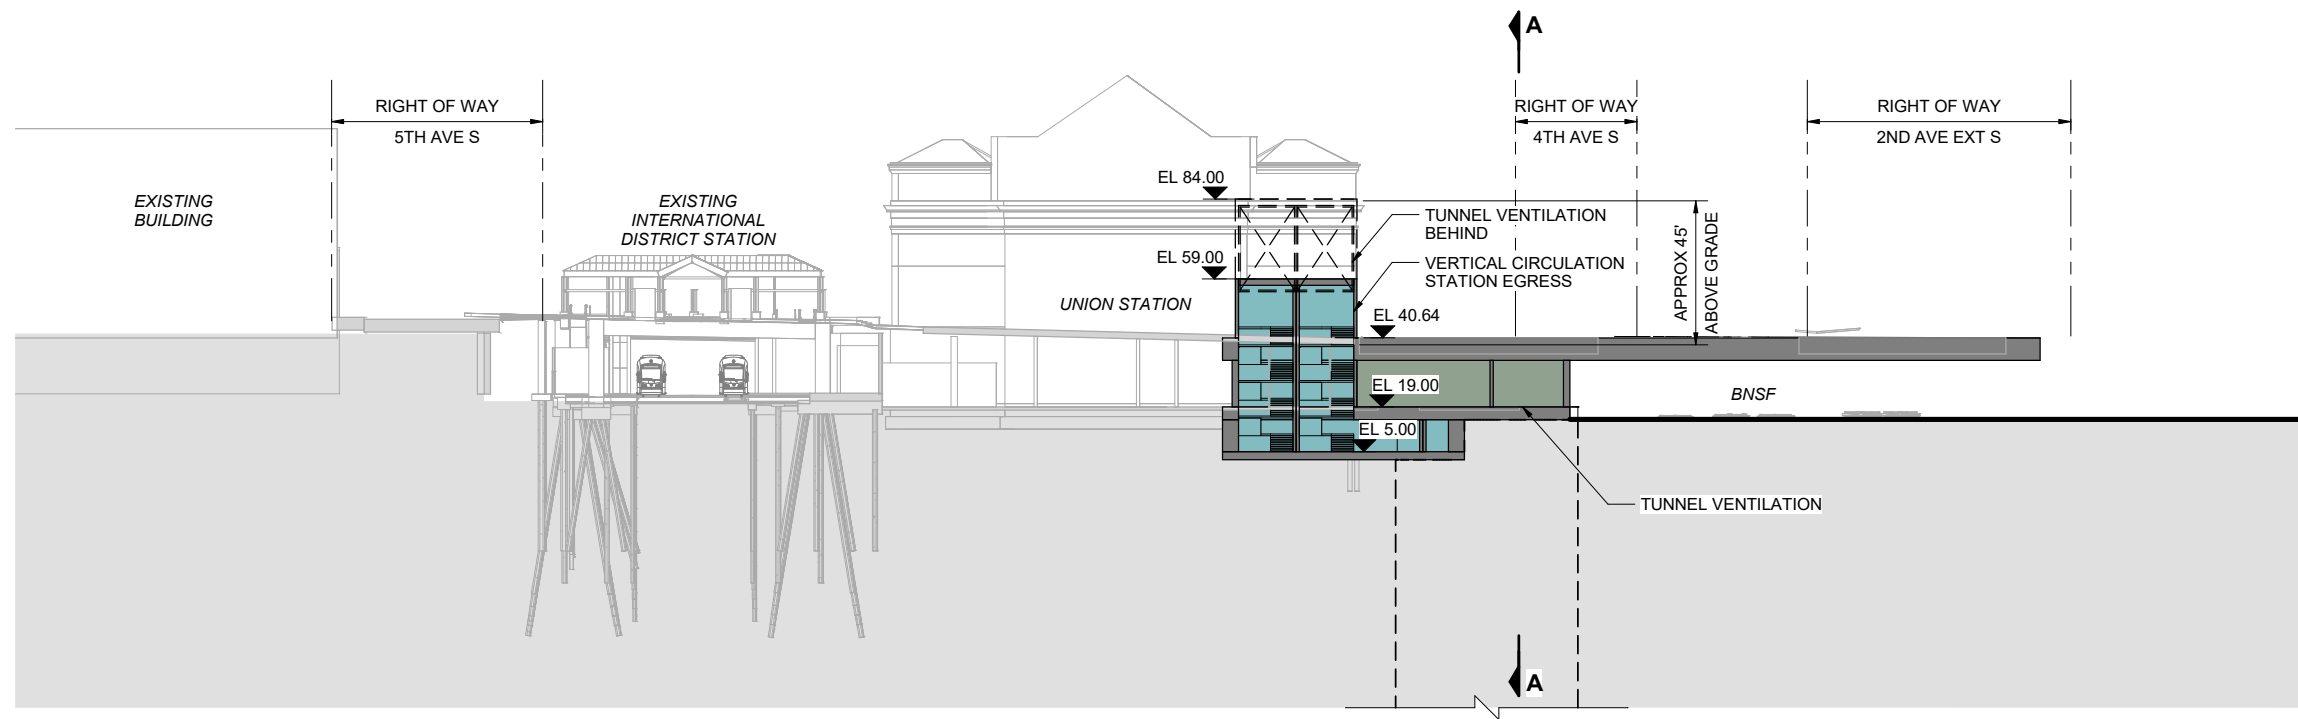

SECTION C

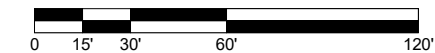

DRAFT - FOR INTERNAL DISCUSSION ONLY, NOT REVIEWED OR APPROVED ON BEHALF OF ANY PARTY

6/17/2021 8:27:15 PM C:\temp\revit\2018\WSL-B01-DO3-A-2018_lhmmrozek.rvt



WEST SEATTLE AND BALLARD LINK EXTENSIONS


DRAFT EIS - CONCEPTUAL DESIGN
 CHINATOWN-INTERNATIONAL DISTRICT SEGMENT
 BALLARD LINK EXTENSION
 INTERNATIONAL DISTRICT/CHINATOWN STATION
 4TH AVENUE DEEP STATION OPTION (CID-1b)*
 SITE SECTIONS






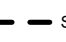
B01-ASX501

LOC. ID: B01

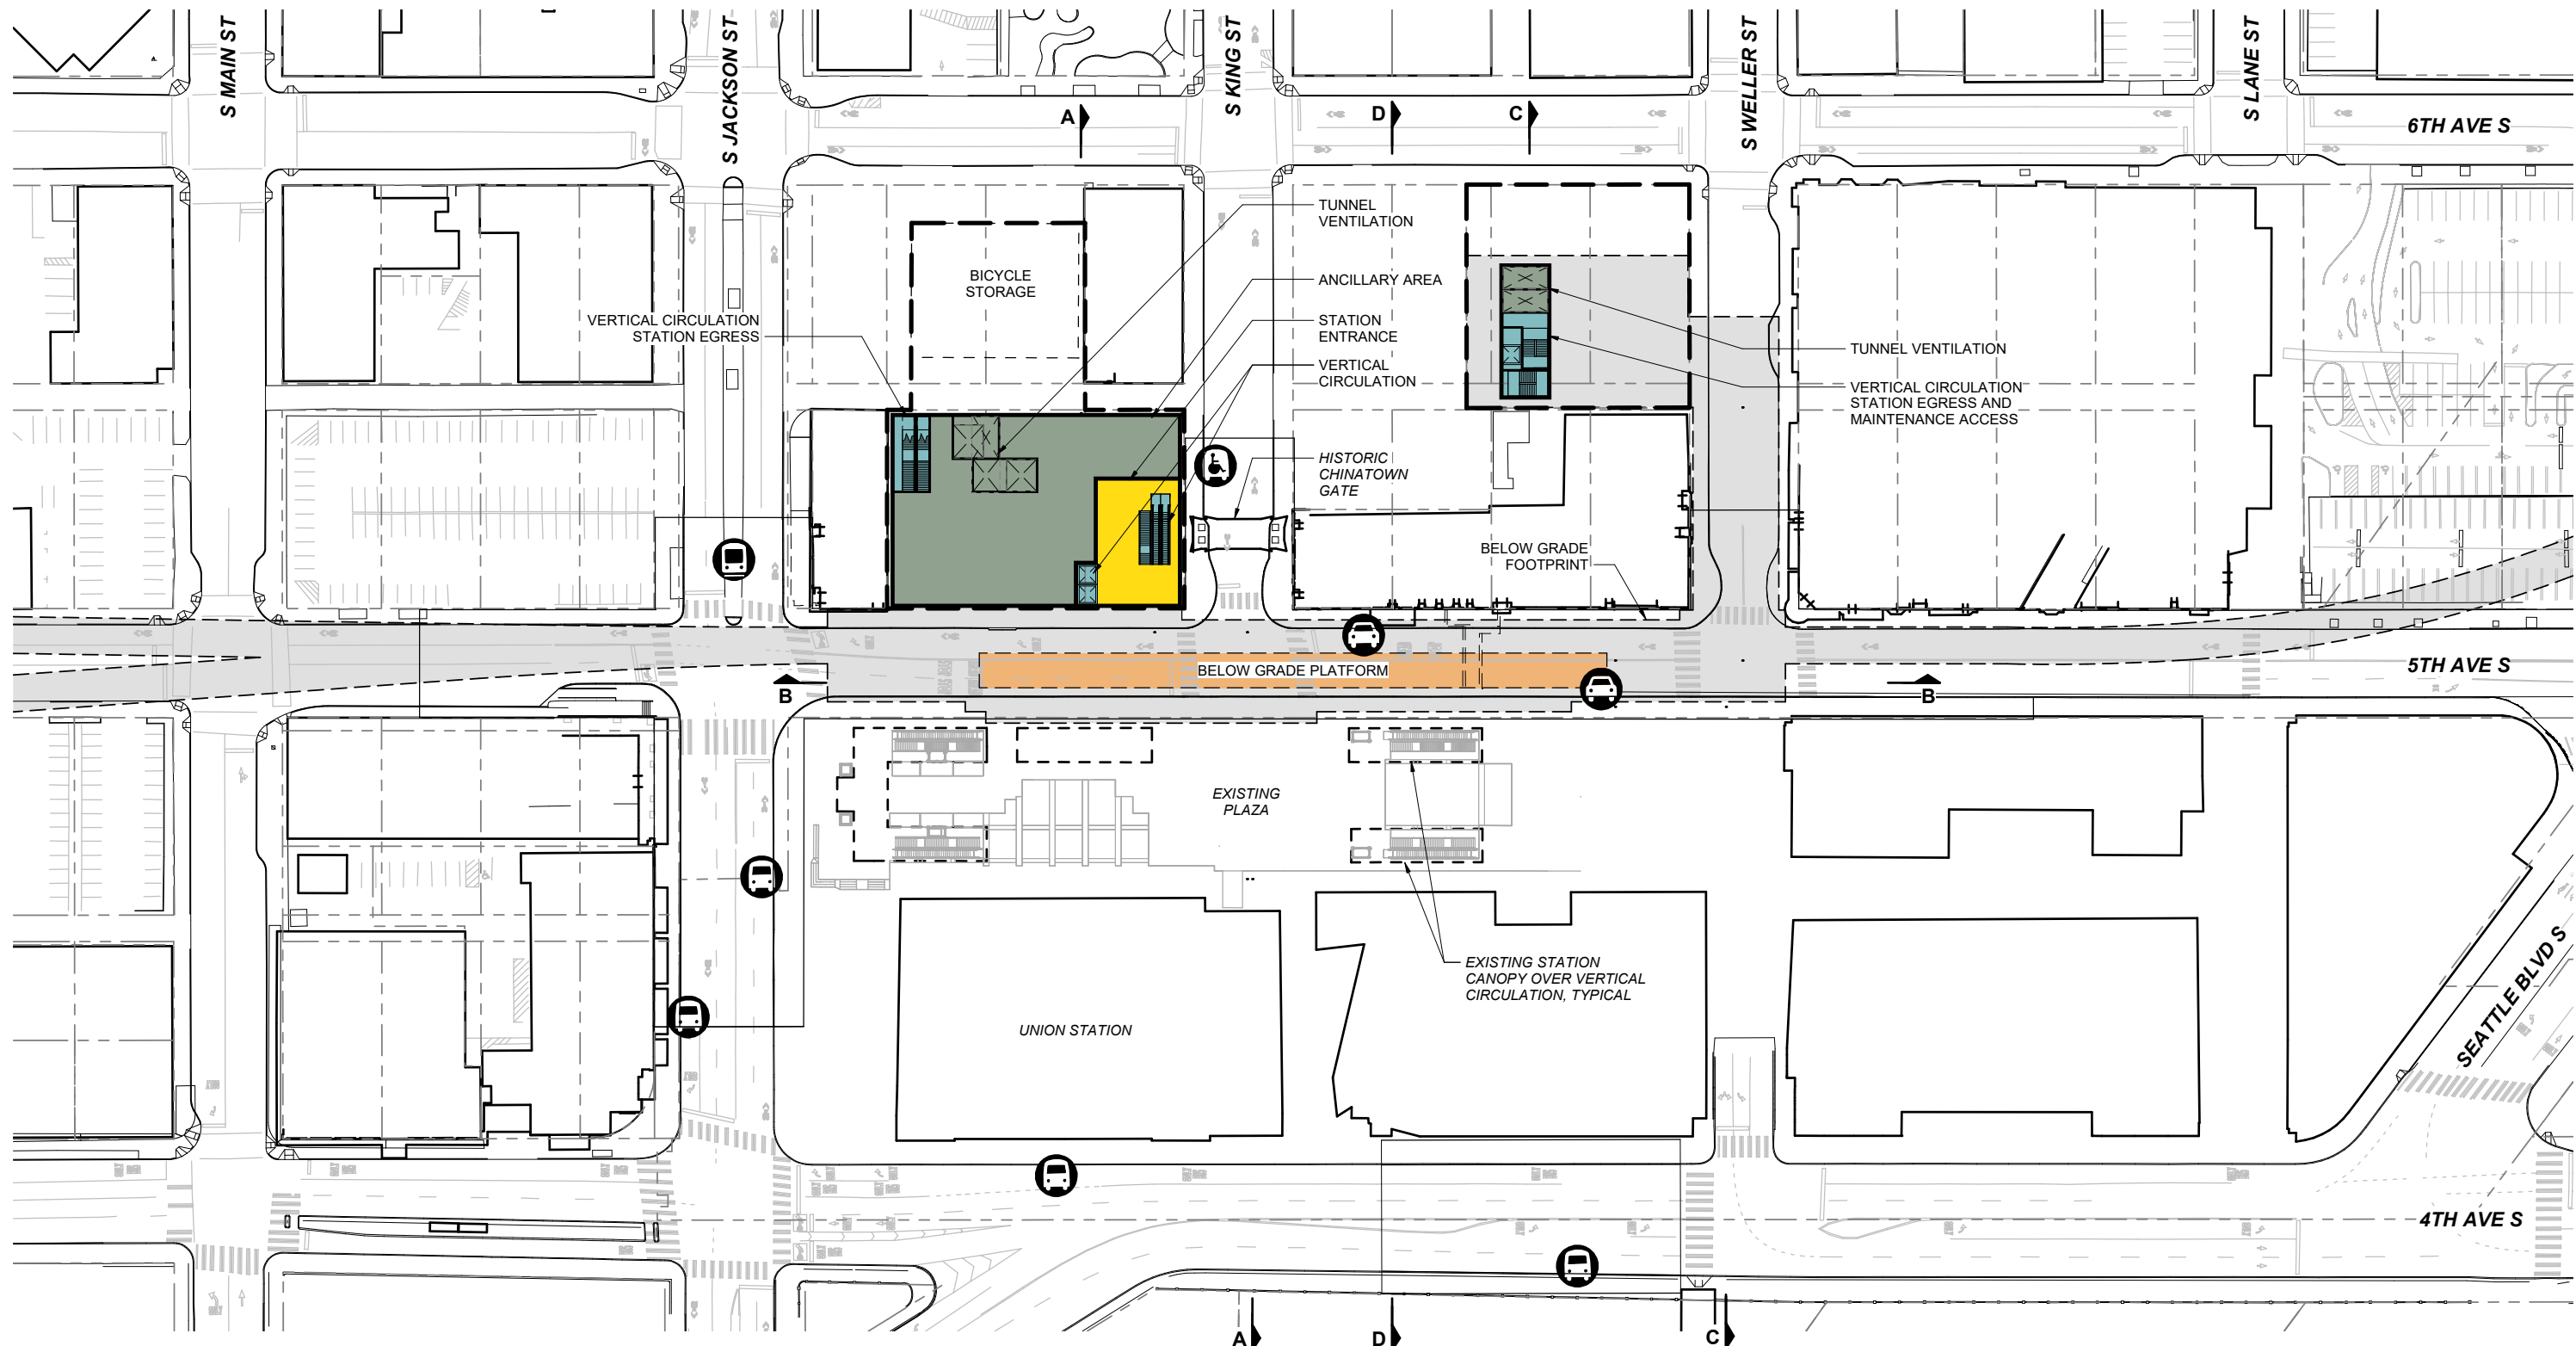
PG. #: 138

10/02/2020



-  BUS LOADING AREA
-  PARATRANSIT LOADING AREA
-  STREETCAR LOADING AREA
-  BUS LAYOVER
-  PASSENGER LOADING AREA
-  STATION AREA FOOTPRINT

DRAFT - FOR INTERNAL DISCUSSION ONLY, NOT REVIEWED OR APPROVED ON BEHALF OF ANY PARTY

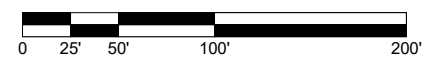


1/5/2021 2:48:26 PM C:\temp\revit\2018\WSL-B01-PA-A-2018_johnmrczkrvt




WEST SEATTLE AND BALLARD LINK EXTENSIONS

DRAFT EIS - CONCEPTUAL DESIGN
 CHINATOWN-INTERNATIONAL DISTRICT SEGMENT
 BALLARD LINK EXTENSION
 INTERNATIONAL DISTRICT/CHINATOWN STATION
 5TH AVENUE SHALLOW ALTERNATIVE (CID-2a)
 SITE PLAN


B01-ASP100
 LOC. ID: B01
 PG. #: 139
 10/02/2020

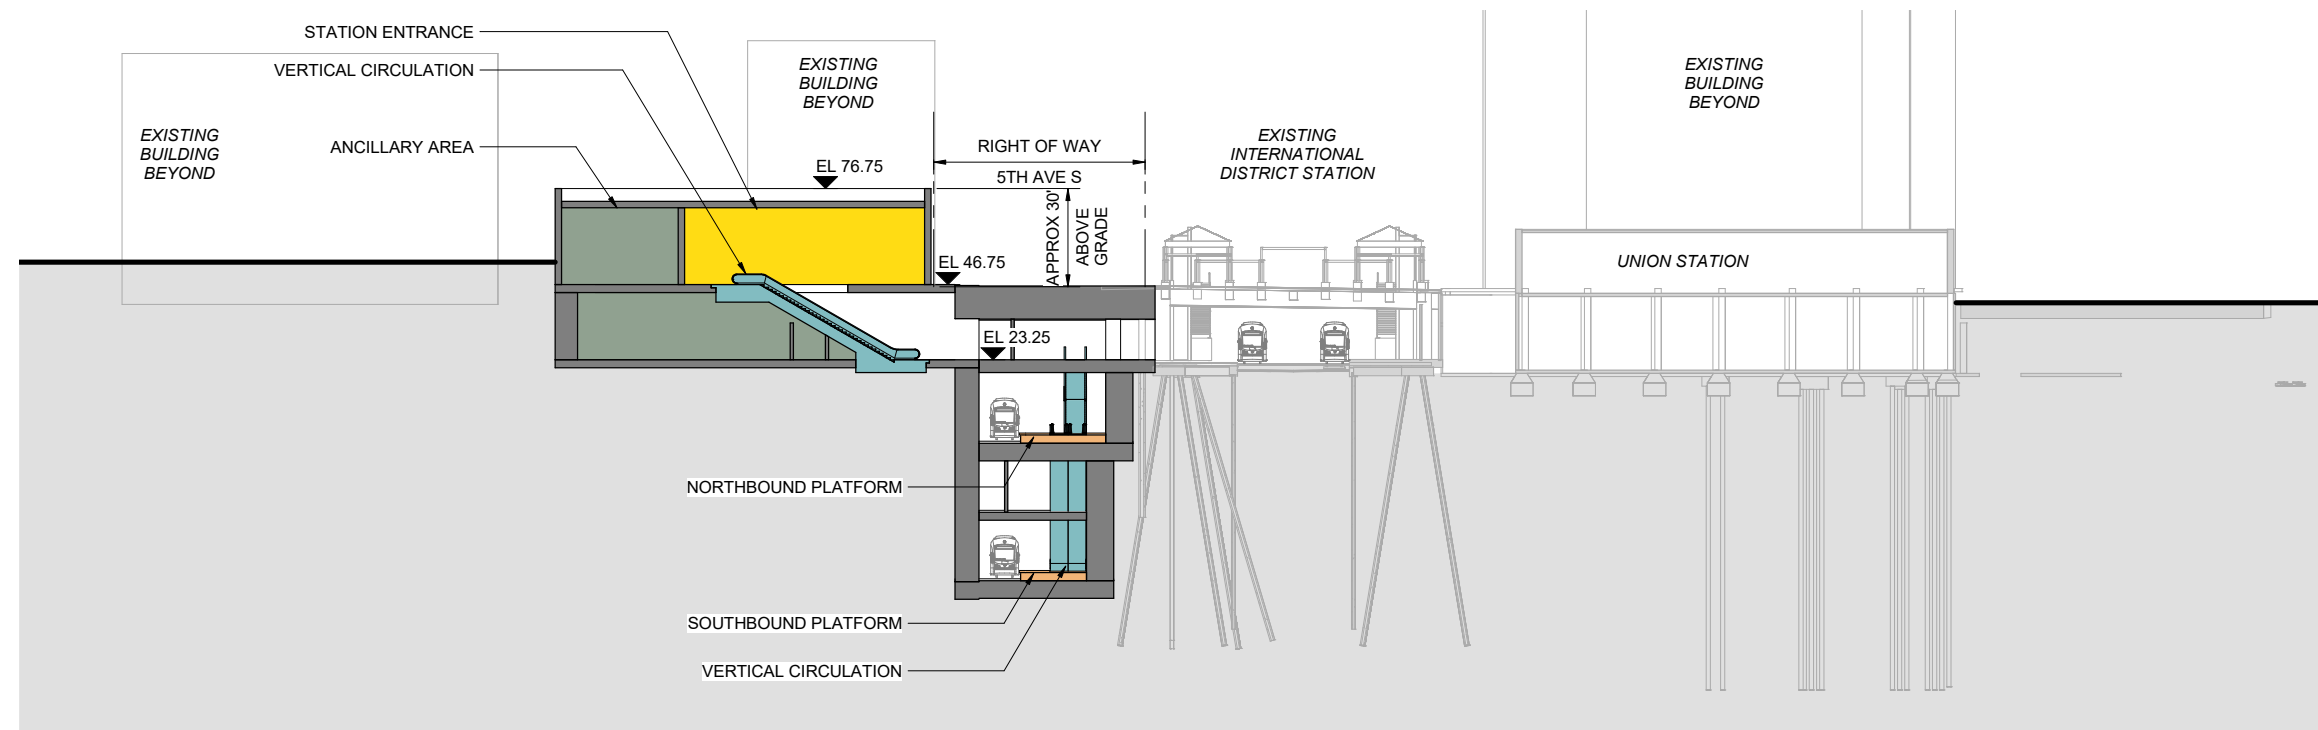

SECTION A

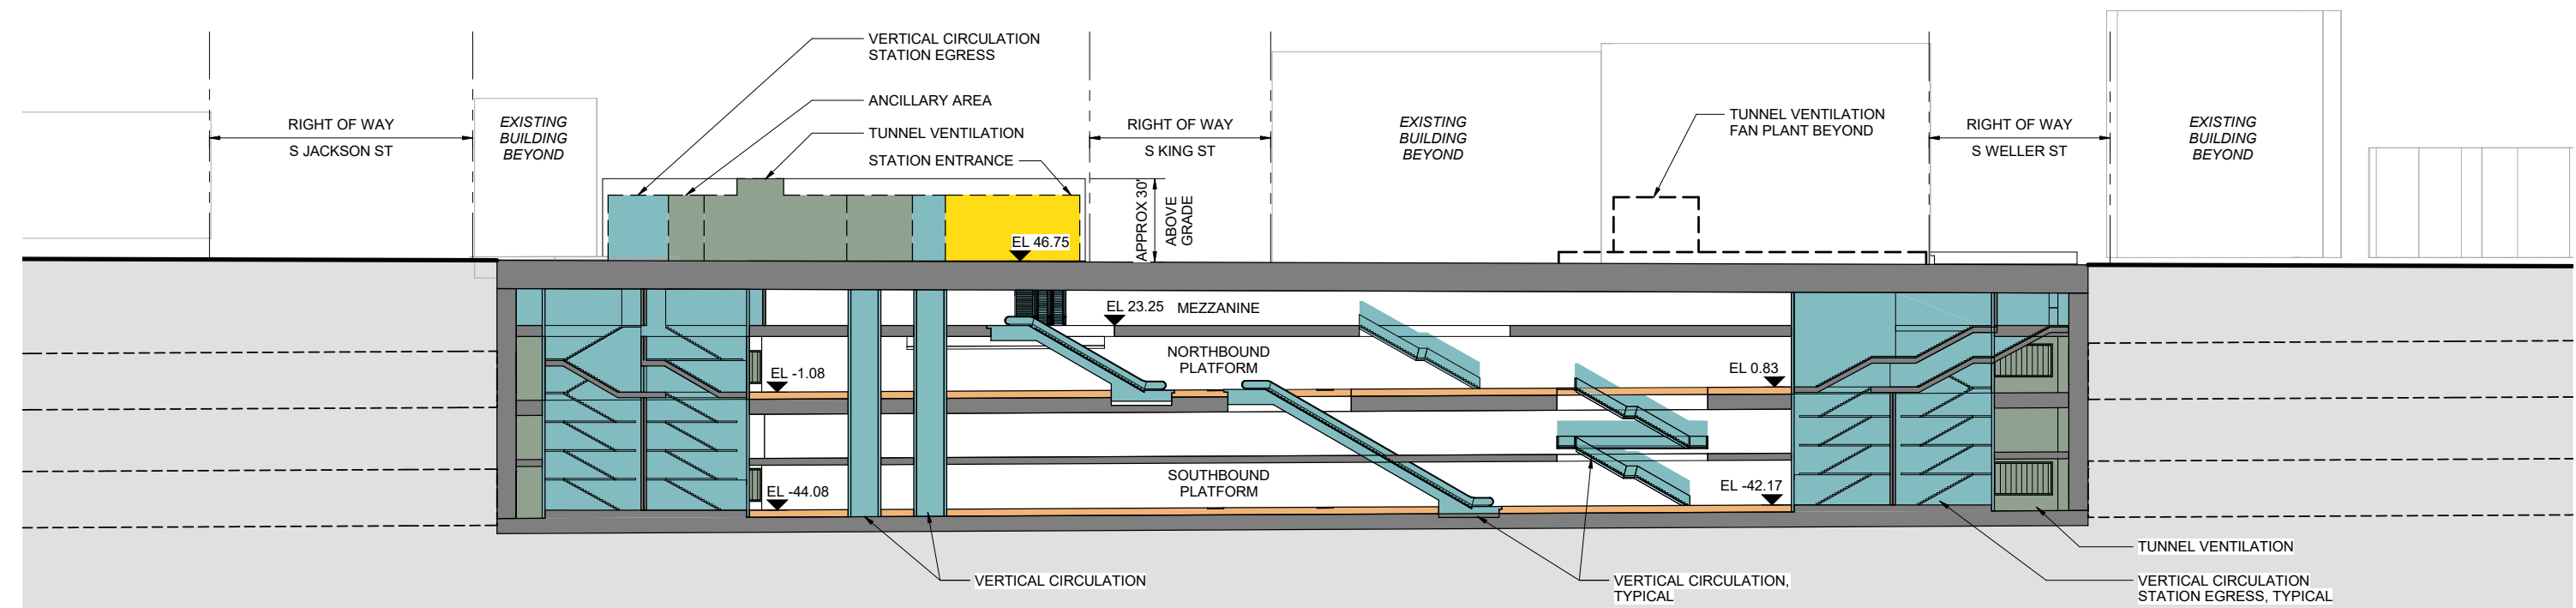

SECTION B

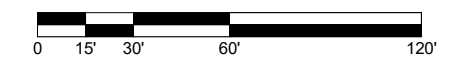

DRAFT - FOR INTERNAL DISCUSSION ONLY, NOT REVIEWED OR APPROVED ON BEHALF OF ANY PARTY


6/17/2021 7:33:35 PM C:\temp\revit\2018\WSL-B01-PA-A-2018_johnmrazek.rvt




WEST SEATTLE AND BALLARD LINK EXTENSIONS

DRAFT EIS - CONCEPTUAL DESIGN
 CHINATOWN-INTERNATIONAL DISTRICT SEGMENT
 BALLARD LINK EXTENSION
 INTERNATIONAL DISTRICT/CHINATOWN STATION
 5TH AVENUE SHALLOW ALTERNATIVE (CID-2a)
 SITE SECTIONS


B01-ASX100
 LOC. ID: B01
 PG. #: 140
 10/02/2020

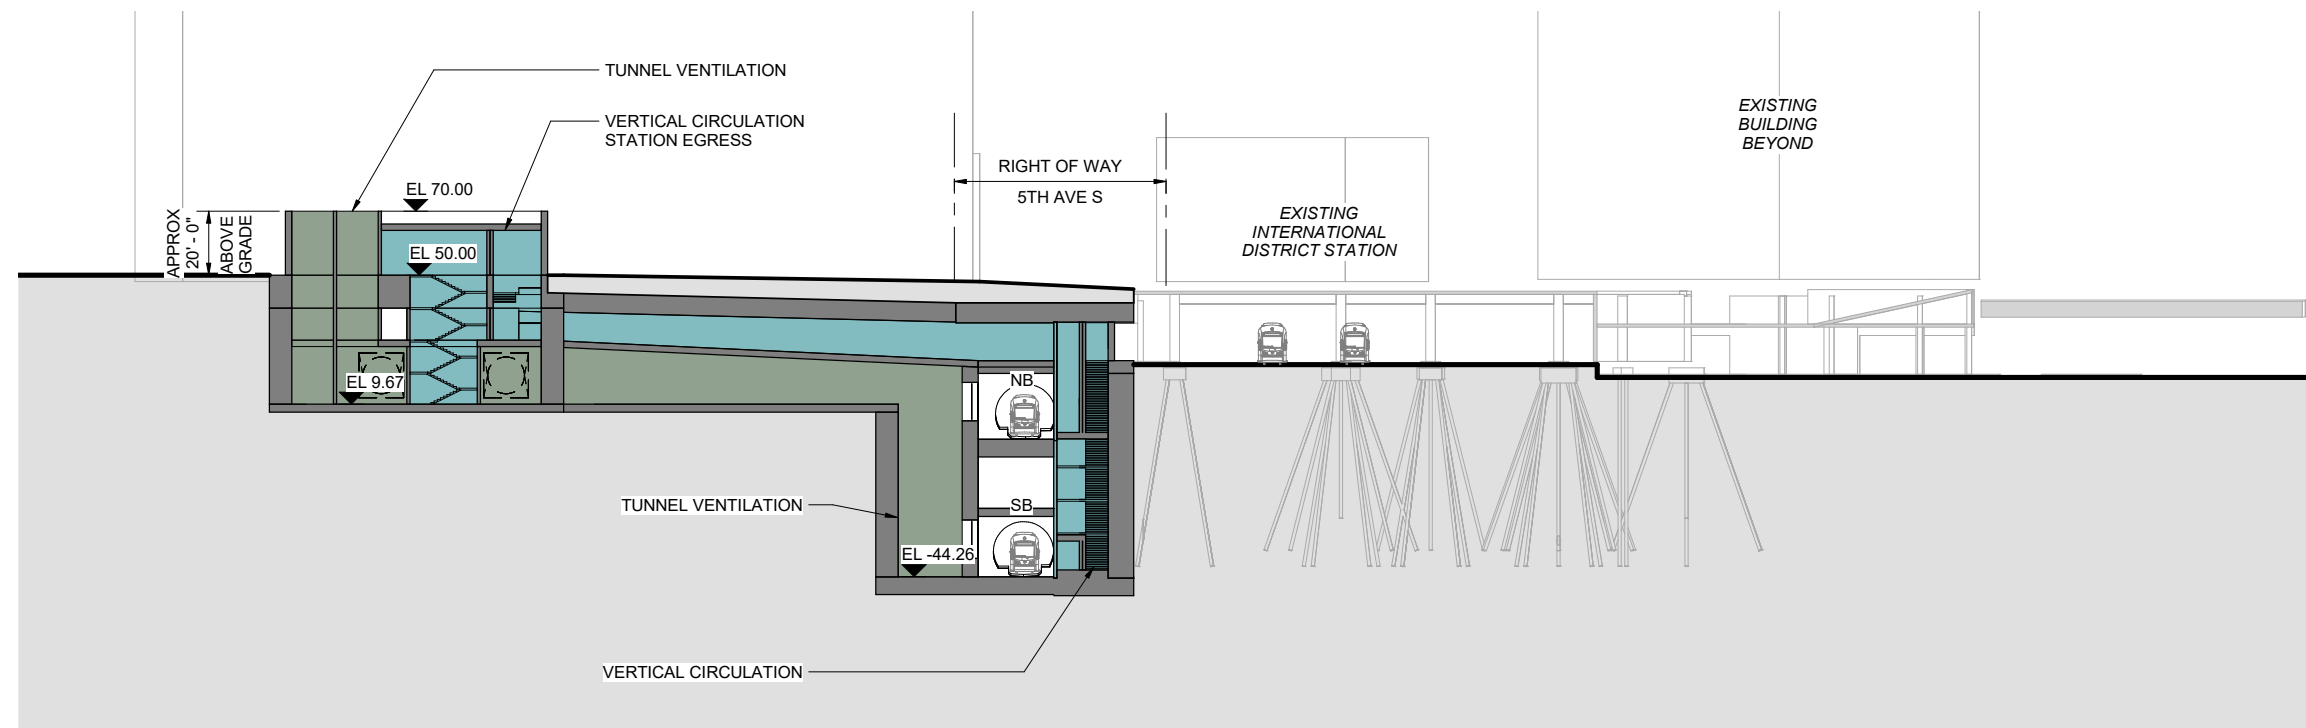

SECTION C

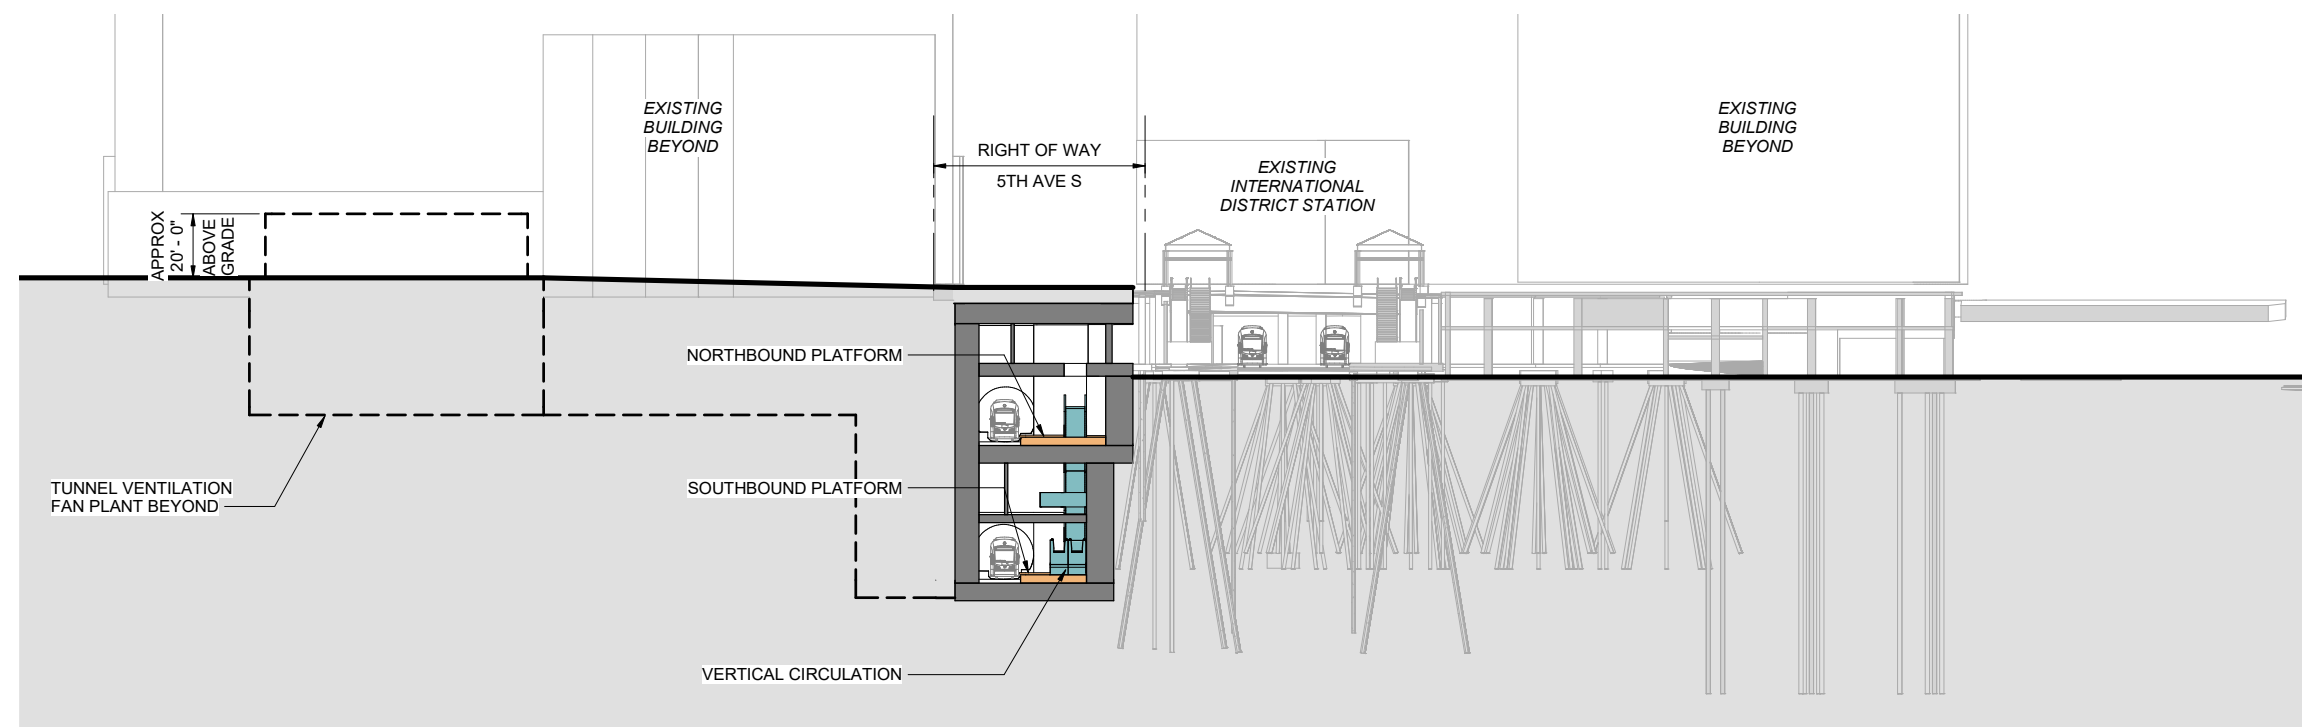

SECTION D

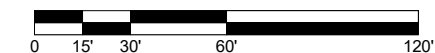

DRAFT - FOR INTERNAL DISCUSSION ONLY, NOT REVIEWED OR APPROVED ON BEHALF OF ANY PARTY


6/17/2021 7:36:54 PM C:\temp\rev\2018\WSL-B01-PA-A-2018_johnmroczek.rvt






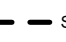



WEST SEATTLE AND BALLARD LINK EXTENSIONS

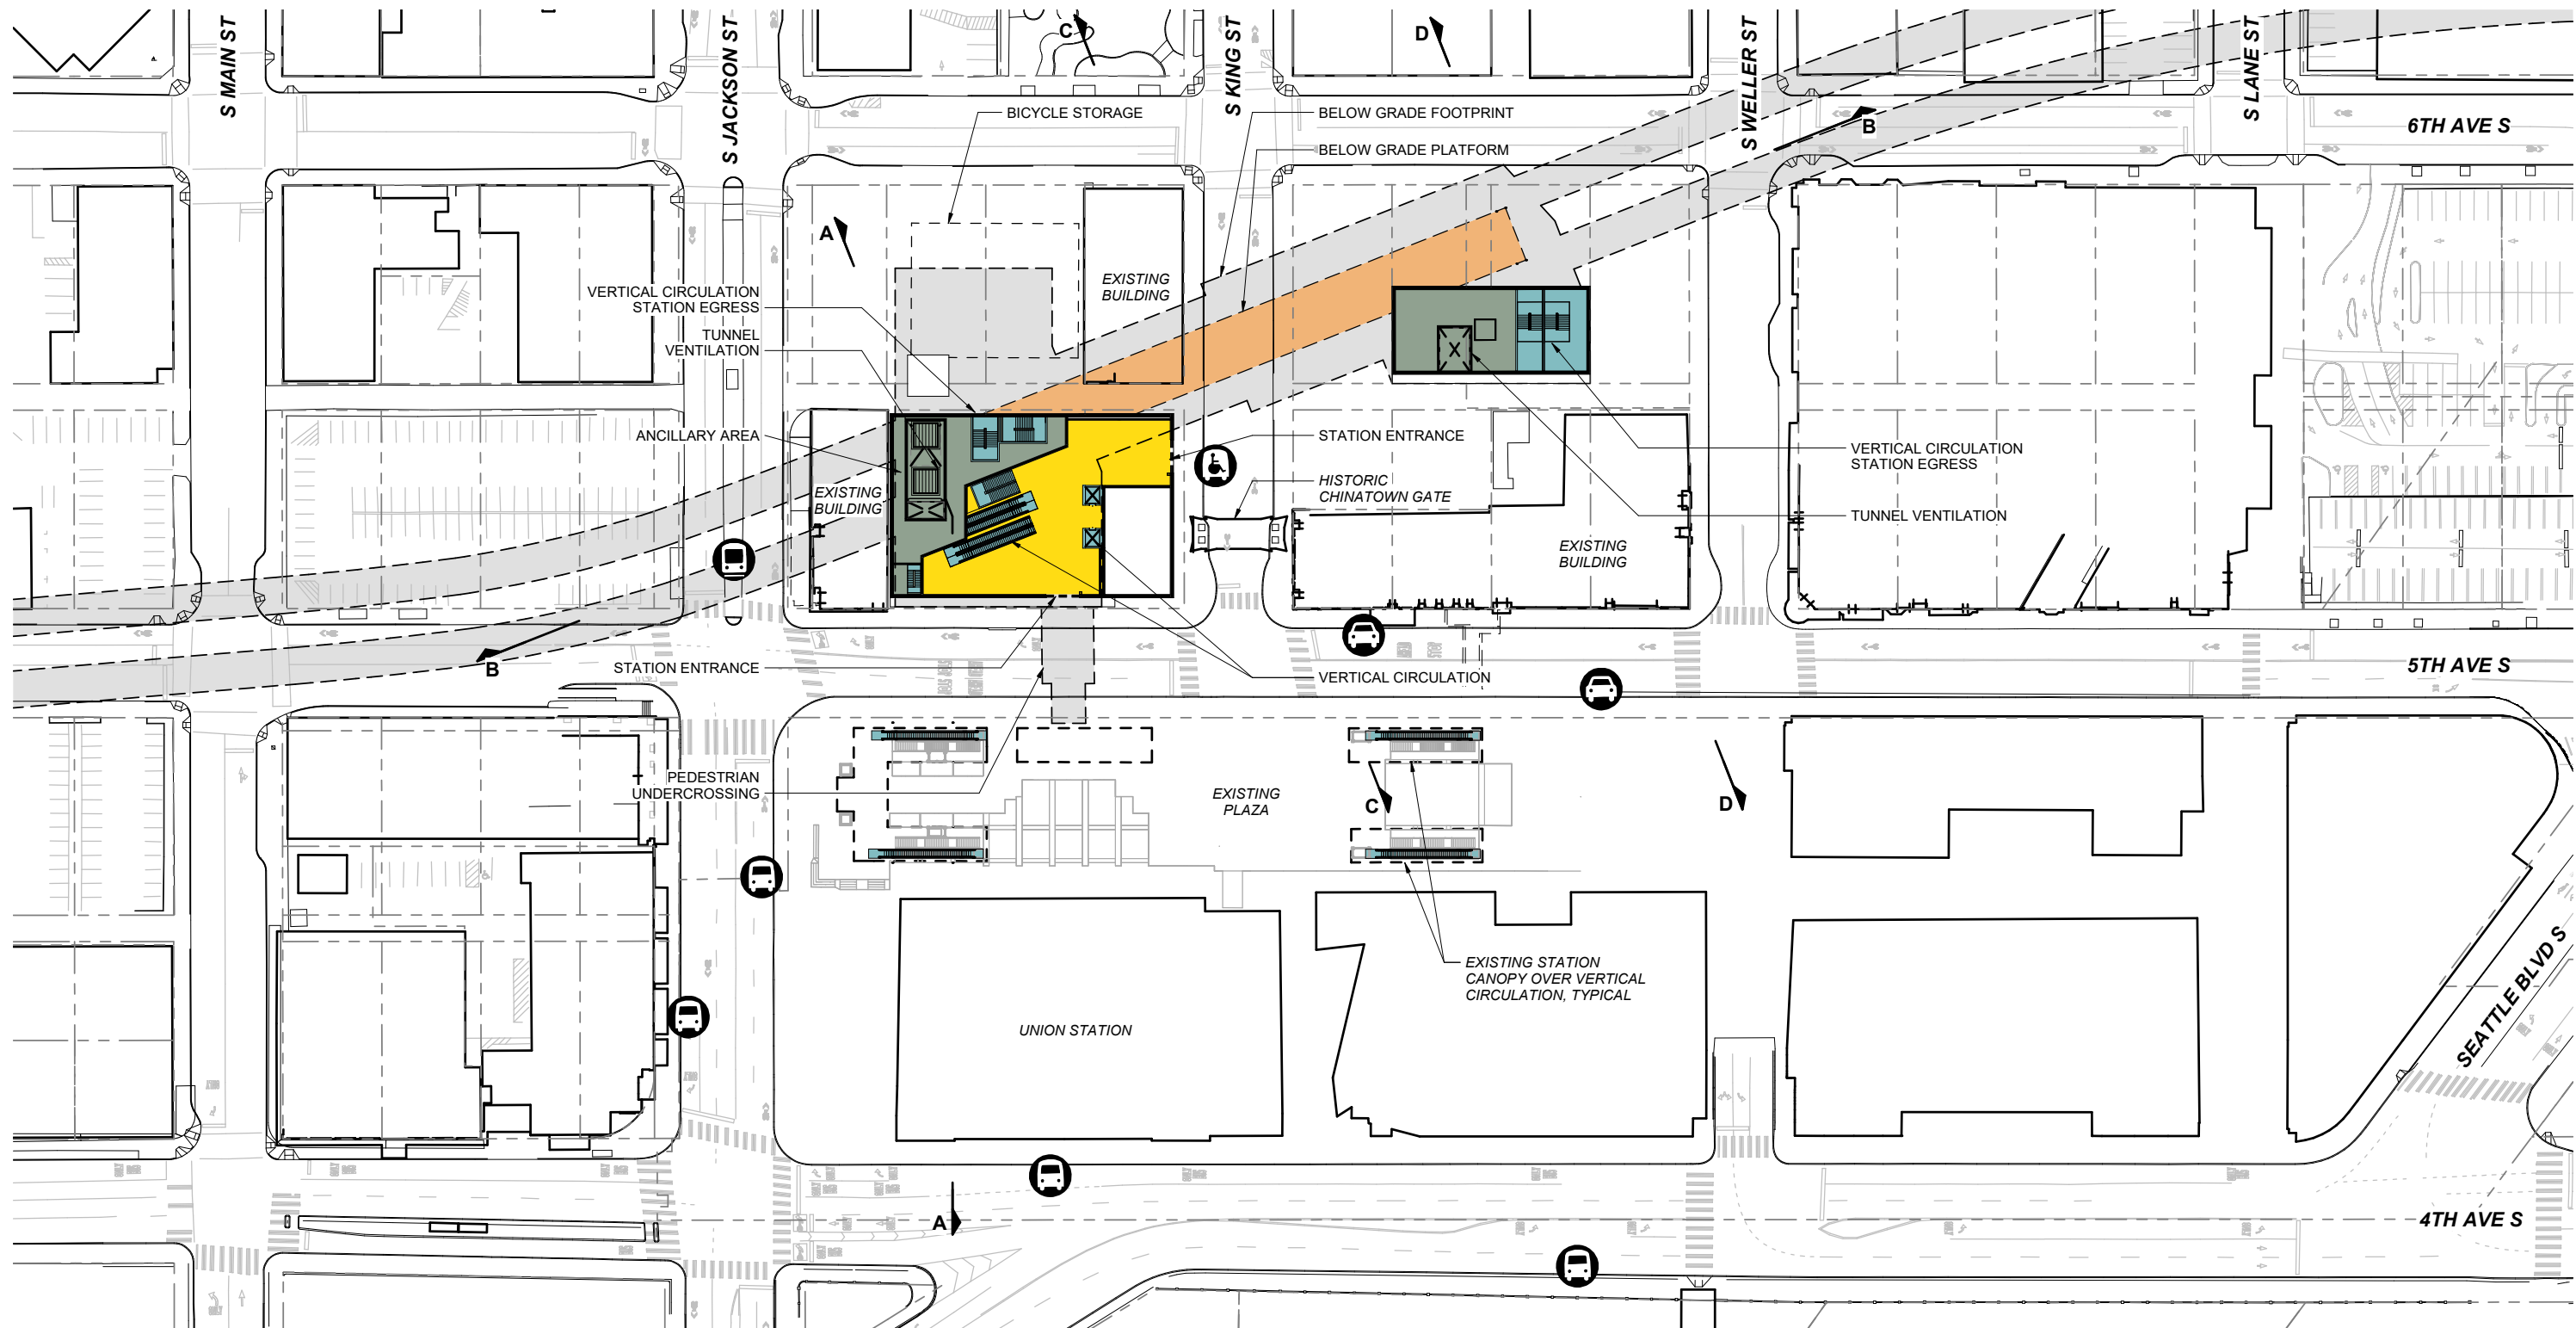DRAFT EIS - CONCEPTUAL DESIGN
 CHINATOWN-INTERNATIONAL DISTRICT SEGMENT
 BALLARD LINK EXTENSION
 INTERNATIONAL DISTRICT/CHINATOWN STATION
 5TH AVENUE SHALLOW ALTERNATIVE (CID-2a)
 SITE SECTIONS

B01-ASX101
 LOC. ID: B01
 PG. #: 141
 10/02/2020



-  BUS LOADING AREA
-  PARATRANSIT LOADING AREA
-  STREETCAR LOADING AREA
-  BUS LAYOVER
-  PASSENGER LOADING AREA
-  STATION AREA FOOTPRINT

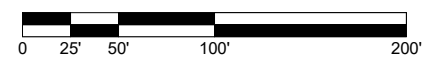

DRAFT - FOR INTERNAL DISCUSSION ONLY, NOT REVIEWED OR APPROVED ON BEHALF OF ANY PARTY




WEST SEATTLE AND BALLARD LINK EXTENSIONS


DRAFT EIS - CONCEPTUAL DESIGN
 CHINATOWN-INTERNATIONAL DISTRICT SEGMENT
 BALLARD LINK EXTENSION
 INTERNATIONAL DISTRICT/CHINATOWN STATION
 5TH AVENUE SHALLOW ALTERNATIVE (CID-2a) DIAGONAL STATION CONFIGURATION
 SITE PLAN

B01-ASP100a
 LOC. ID: B01
 PG. #: 142
 10/02/2020


1/14/2021 3:45:06 PM C:\temp\revit\2018\WSL-B01-DO2-A-2018_lhmmrozek.rvt

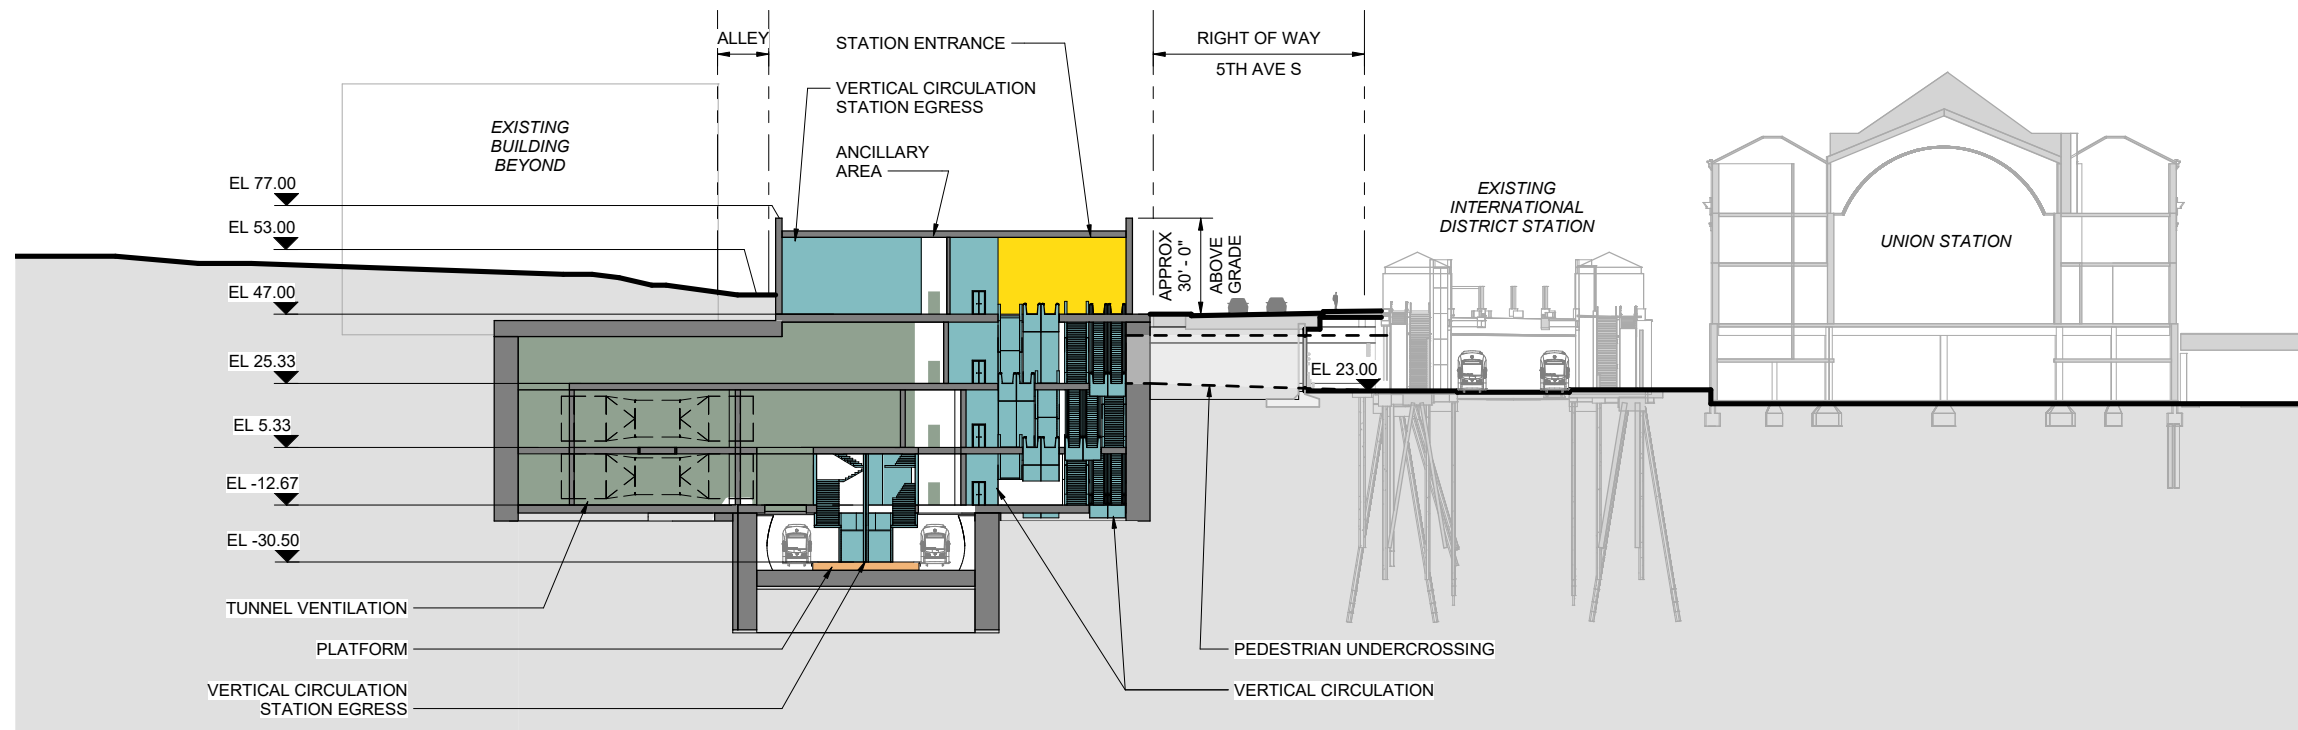

SECTION A

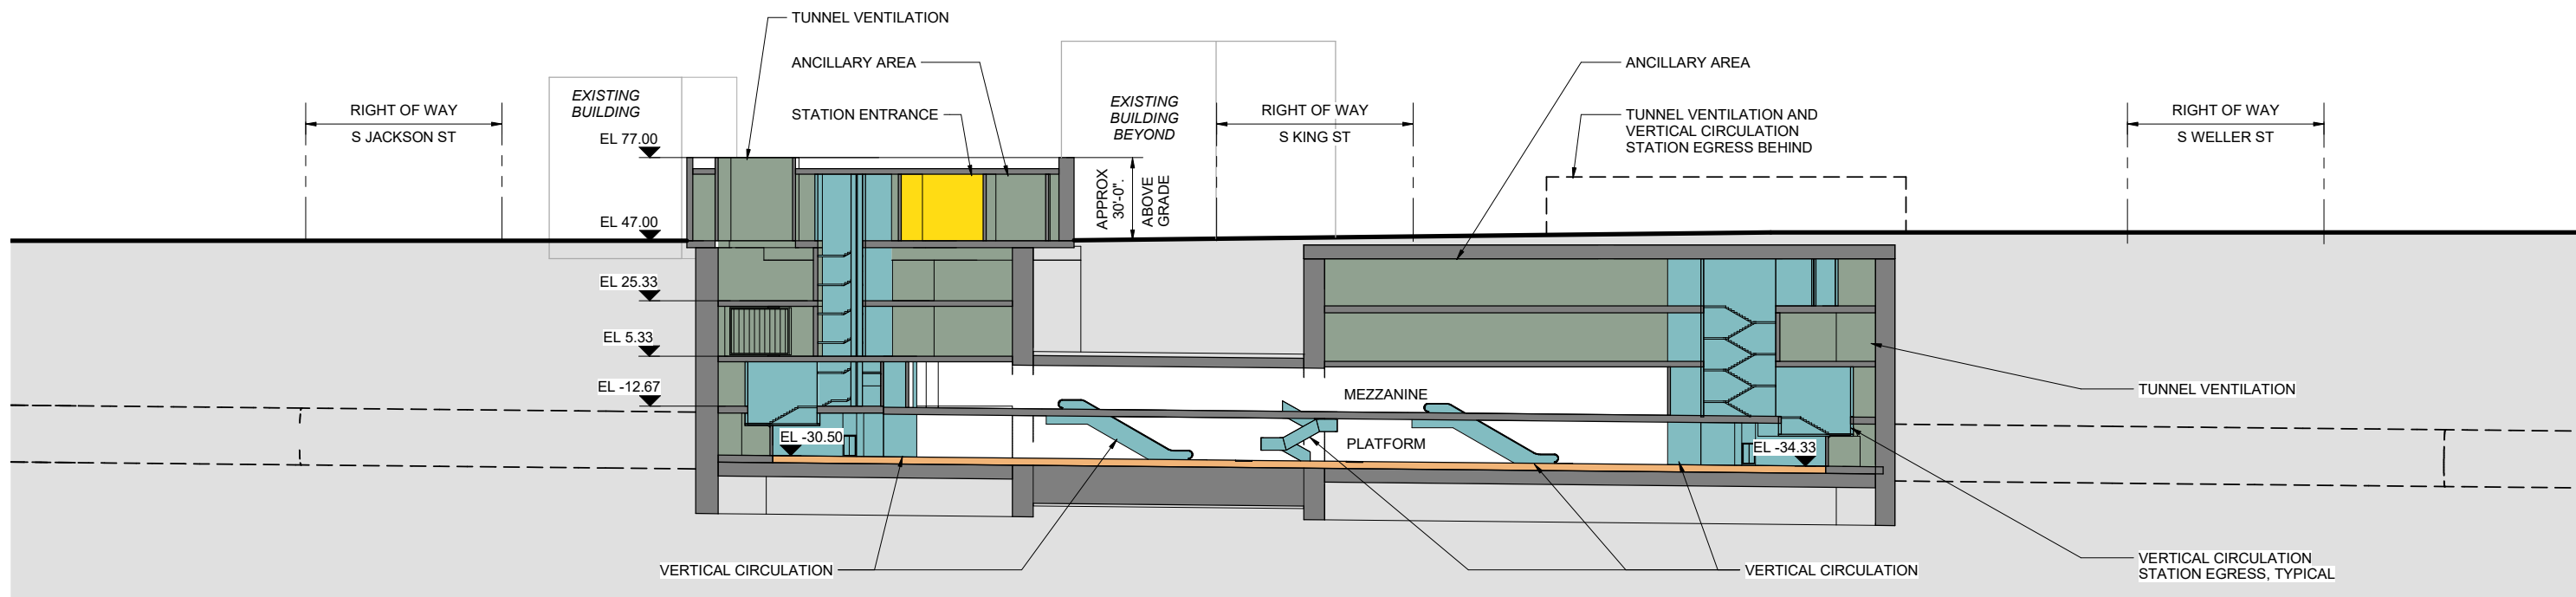

SECTION B

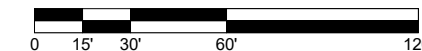

DRAFT - FOR INTERNAL DISCUSSION ONLY, NOT REVIEWED OR APPROVED ON BEHALF OF ANY PARTY

7/12/2021 11:25:04 AM C:\temp\rev\2018\WSBL-B01-DO2-A-2018-DEIS-johmmozek.rvt



WEST SEATTLE AND BALLARD LINK EXTENSIONS




DRAFT EIS - CONCEPTUAL DESIGN
 CHINATOWN-INTERNATIONAL DISTRICT SEGMENT
 BALLARD LINK EXTENSION
 INTERNATIONAL DISTRICT/CHINATOWN STATION
 5TH AVENUE SHALLOW ALTERNATIVE (CID-2a) DIAGONAL STATION CONFIGURATION
 SITE SECTIONS

B01-ASX100a

LOC. ID: B01

PG. #: 143

10/02/2020

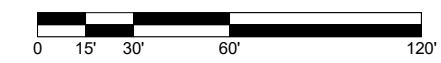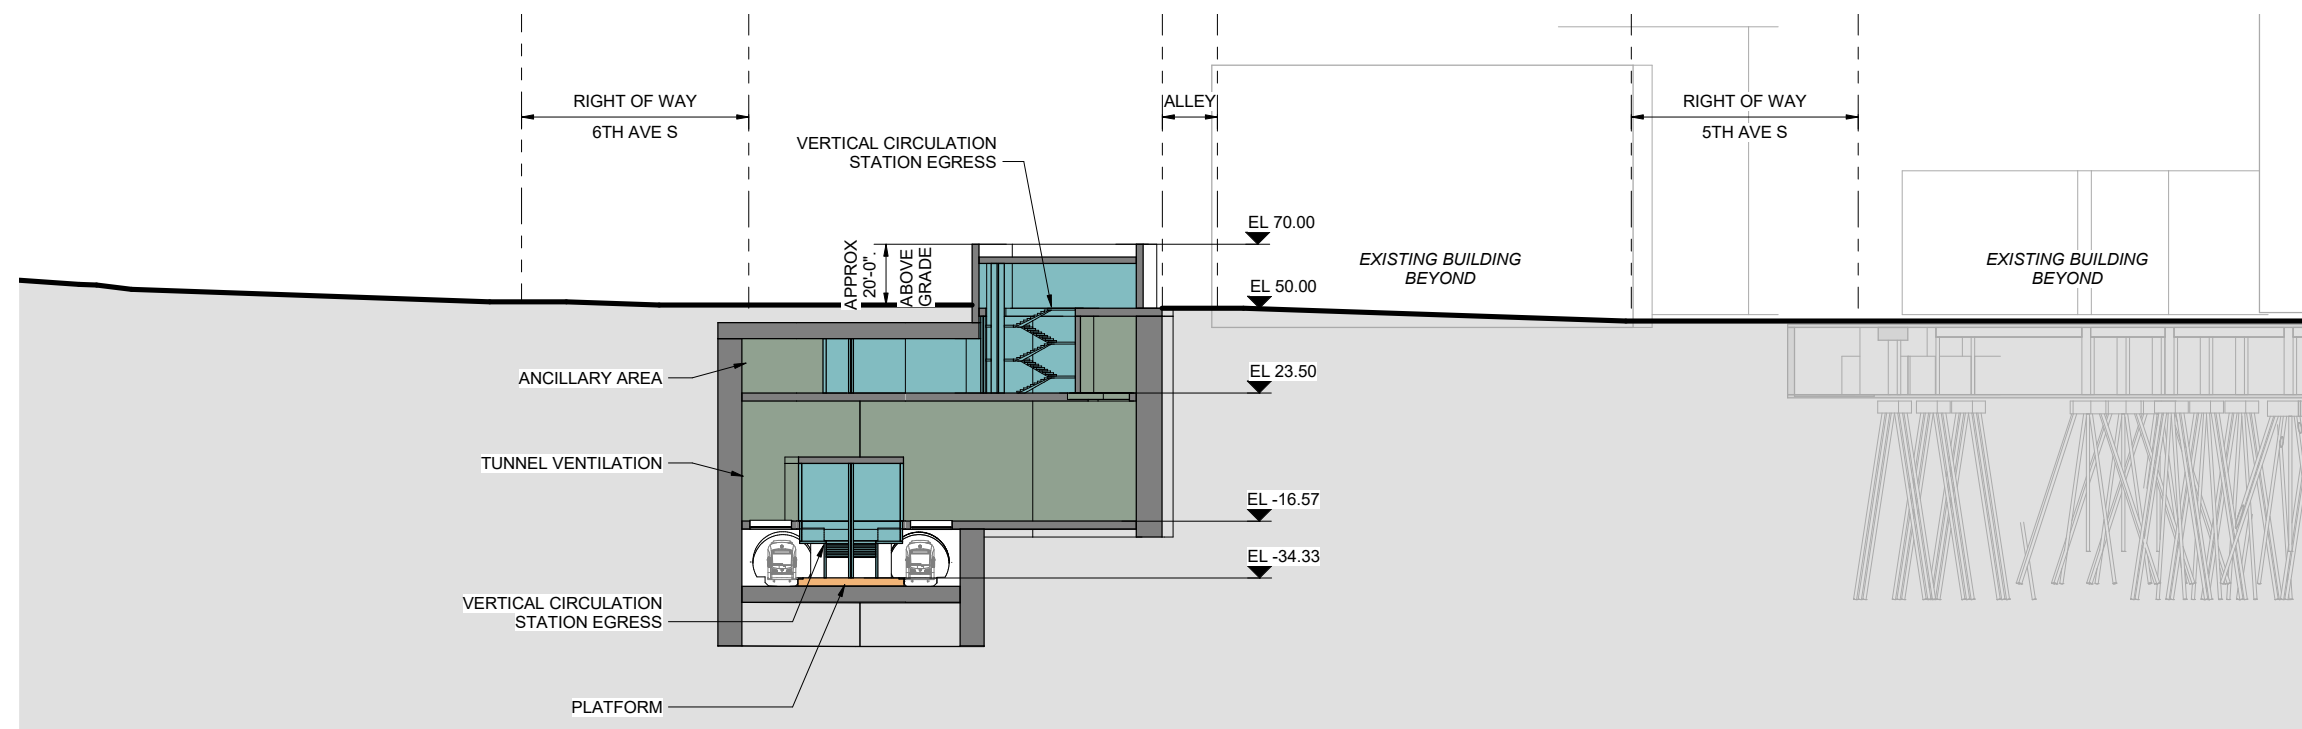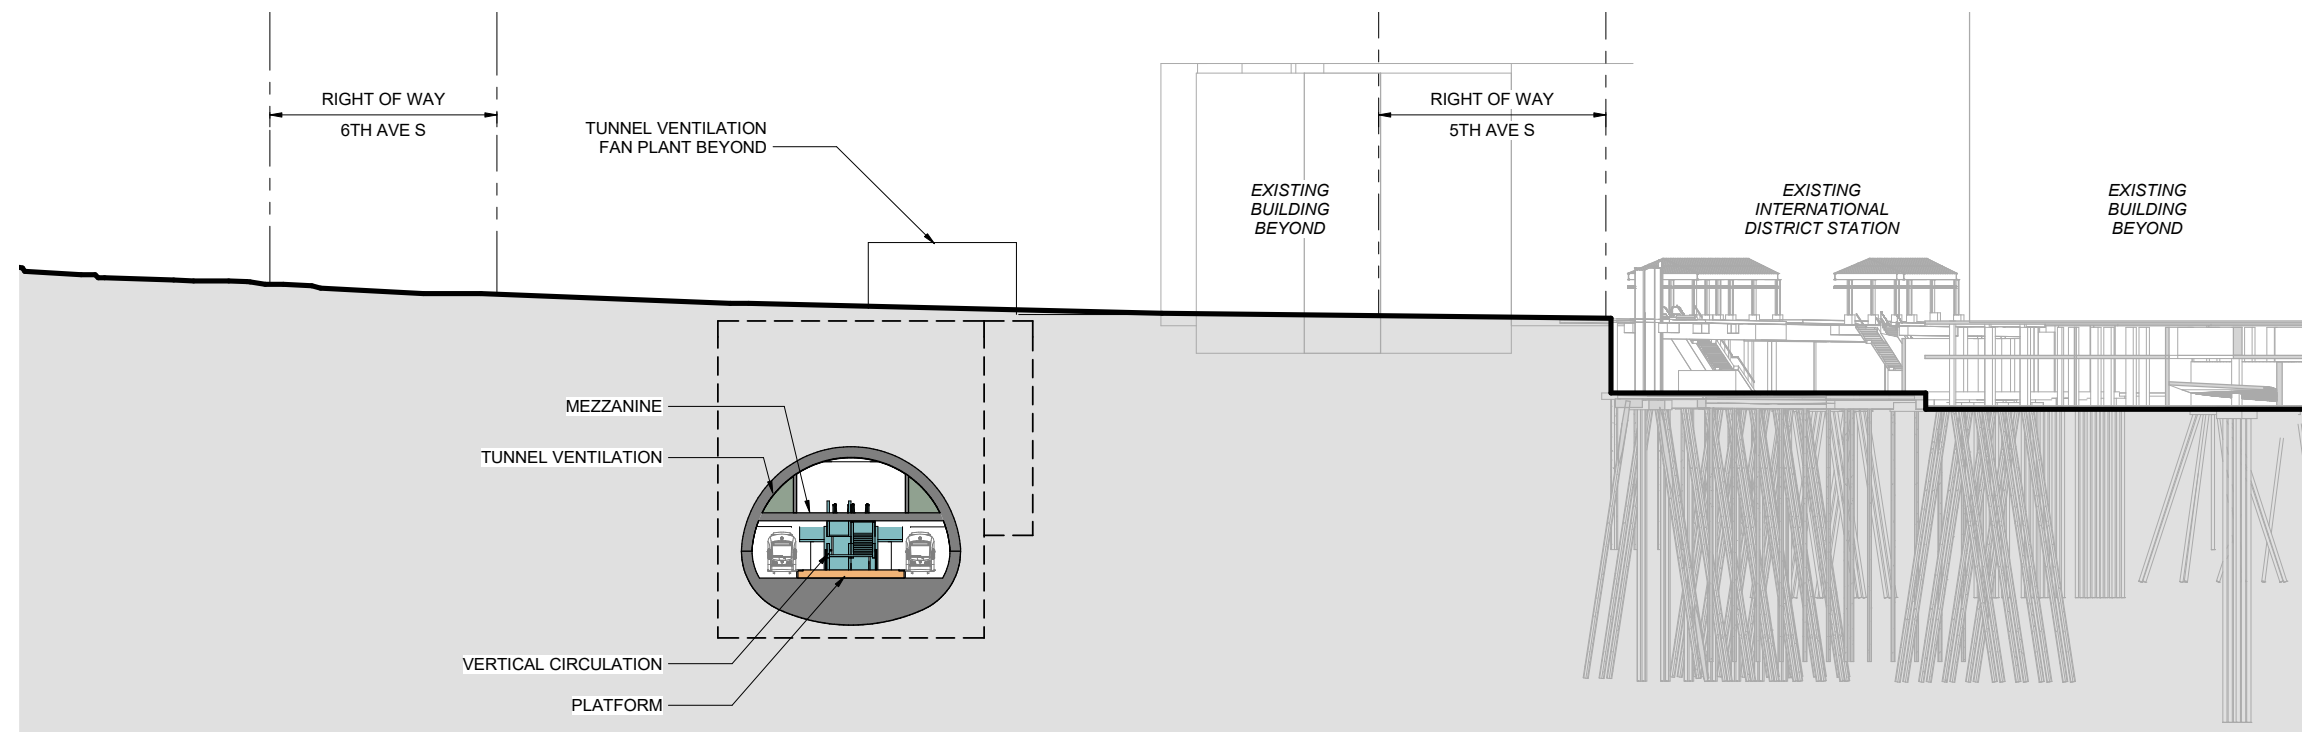

DRAFT - FOR INTERNAL DISCUSSION ONLY, NOT REVIEWED OR APPROVED ON BEHALF OF ANY PARTY


7/12/2021 11:28:49 AM C:\temp\rev\2018\WSBL-B01-DOCS-A-2018-DEIS-johmmozek.rvt






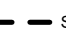


WEST SEATTLE AND BALLARD LINK EXTENSIONS

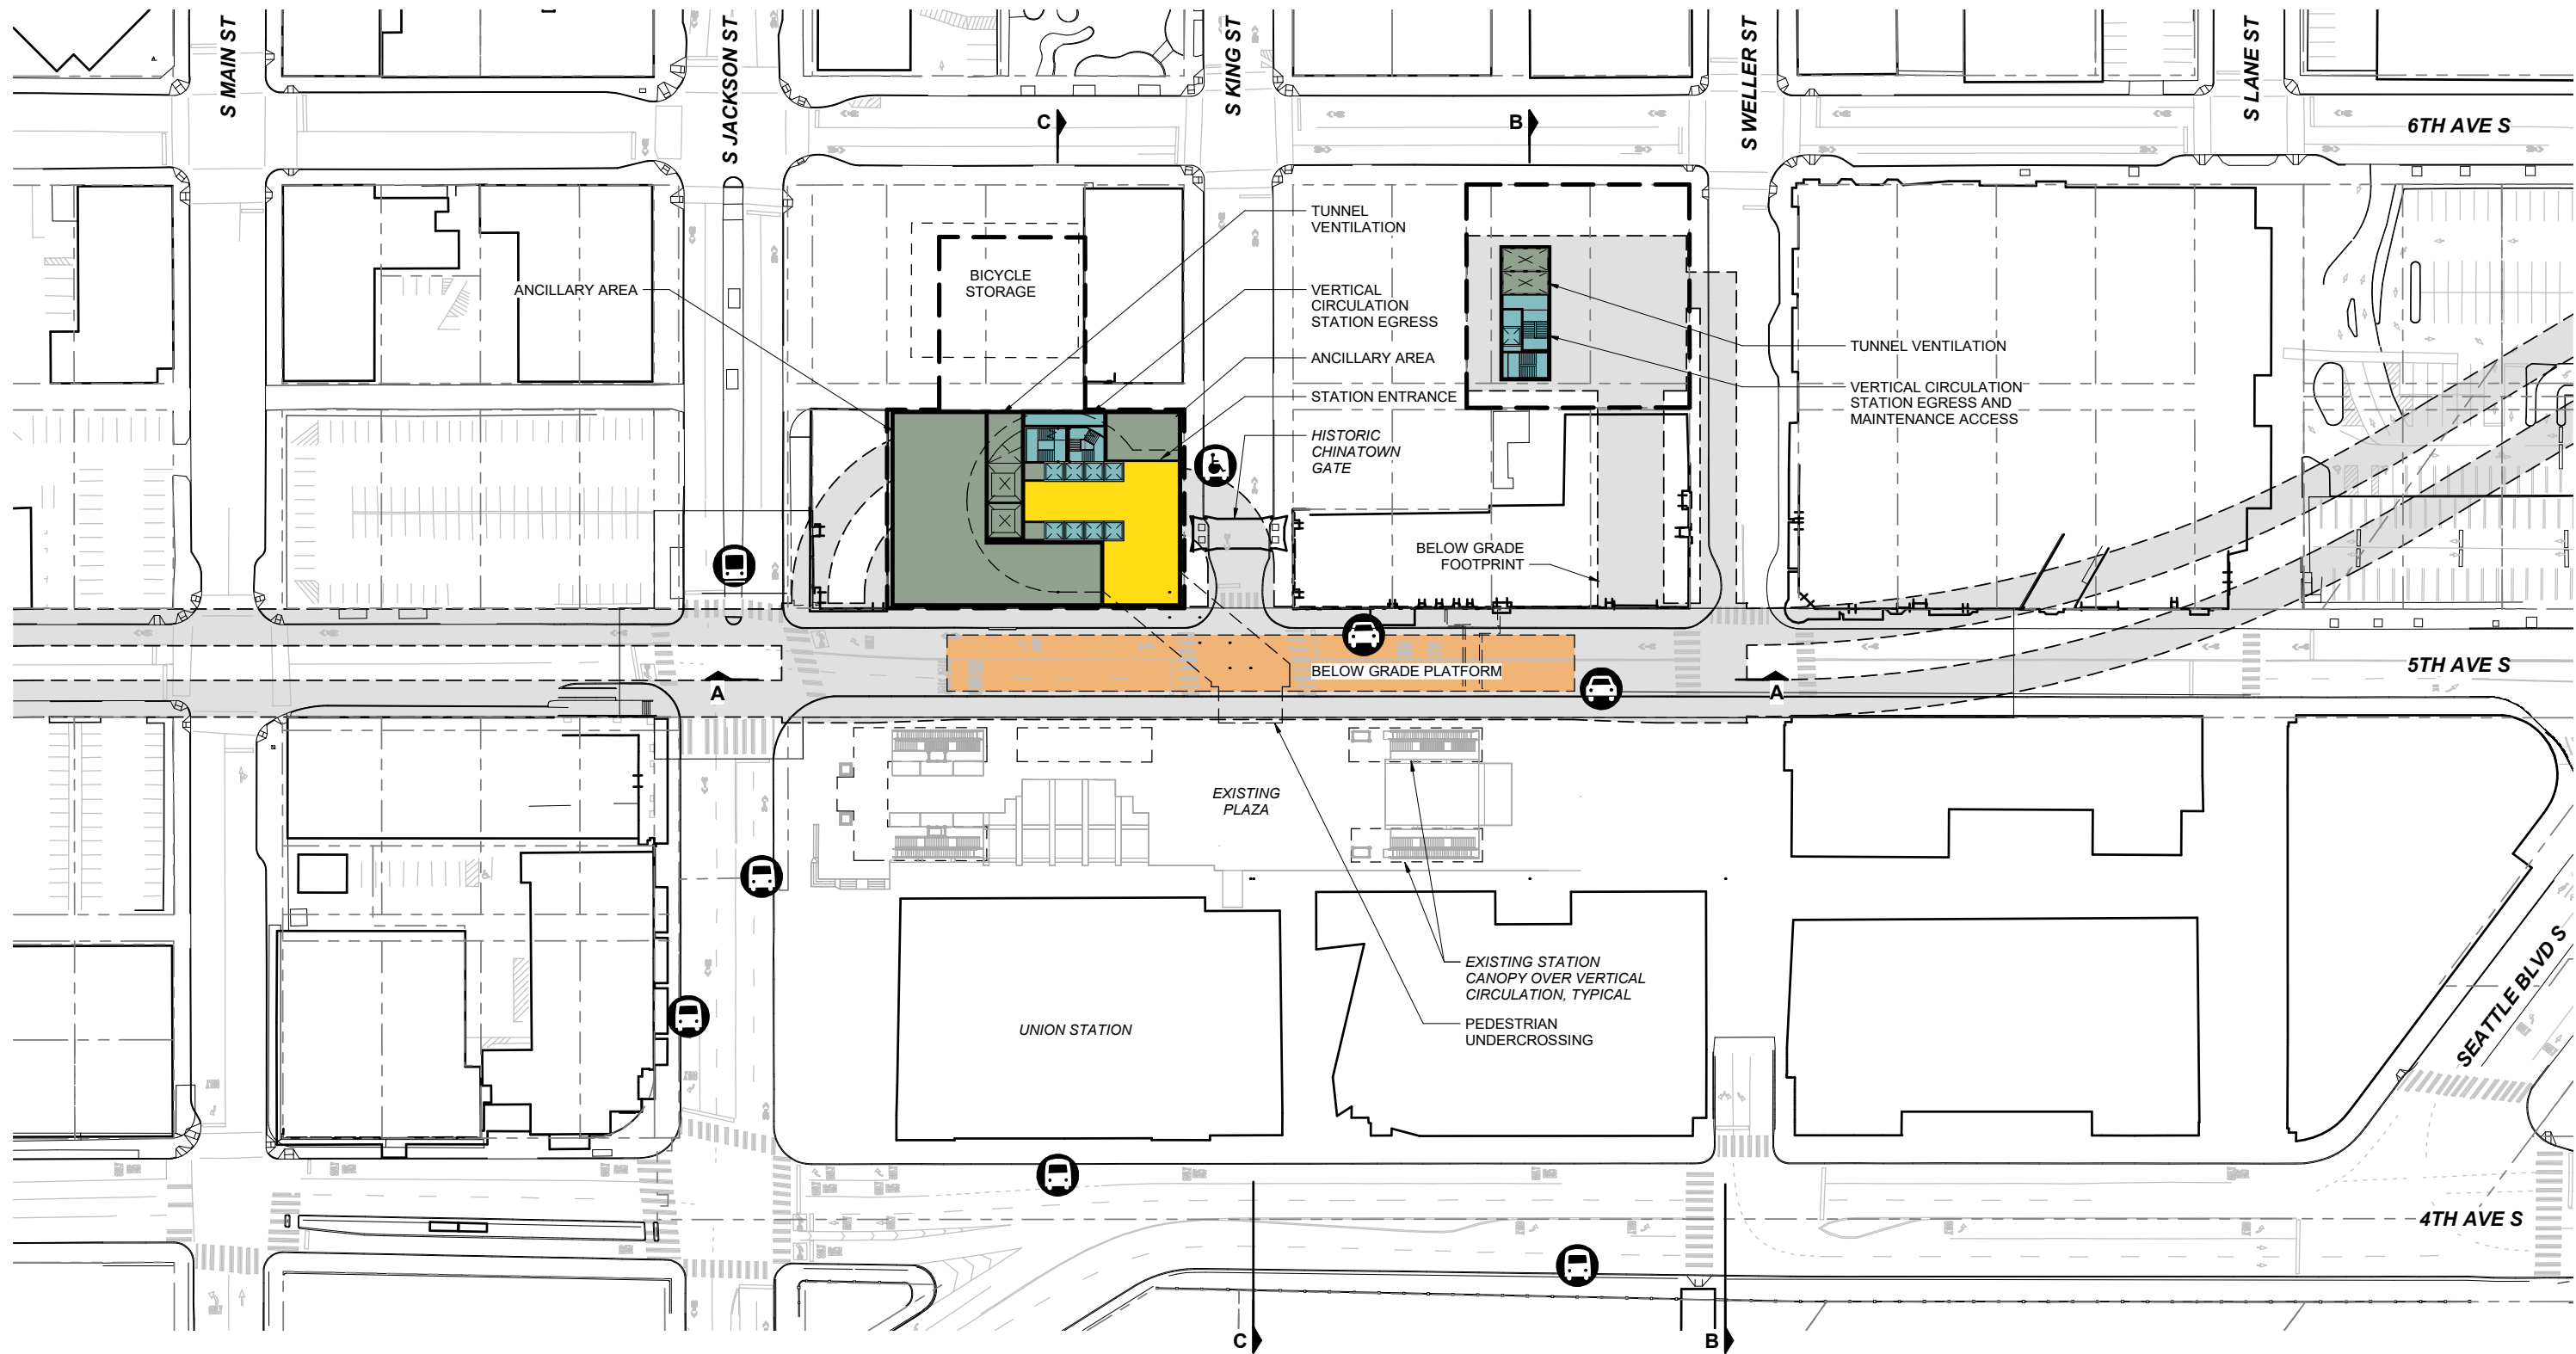DRAFT EIS - CONCEPTUAL DESIGN
 CHINATOWN-INTERNATIONAL DISTRICT SEGMENT
 BALLARD LINK EXTENSION
 INTERNATIONAL DISTRICT/CHINATOWN STATION
 5TH AVENUE SHALLOW ALTERNATIVE (CID-2a) DIAGONAL STATION CONFIGURATION
 SITE SECTIONS

B01-ASX101a
 LOC. ID: B01
 PG. #: 144
 10/02/2020



-  BUS LOADING AREA
-  PARATRANSIT LOADING AREA
-  STREETCAR LOADING AREA
-  BUS LAYOVER
-  PASSENGER LOADING AREA
-  STATION AREA FOOTPRINT

DRAFT - FOR INTERNAL DISCUSSION ONLY, NOT REVIEWED OR APPROVED ON BEHALF OF ANY PARTY




7/12/2021 8:41:06 AM C:\temp\revit\2018\WSL-B01-DO1-A-2018_lhmmrozek.rvt




WEST SEATTLE AND BALLARD LINK EXTENSIONS

DRAFT EIS - CONCEPTUAL DESIGN
 CHINATOWN-INTERNATIONAL DISTRICT SEGMENT
 BALLARD LINK EXTENSION
 INTERNATIONAL DISTRICT/CHINATOWN STATION
 5TH AVENUE DEEP STATION OPTION (CID-2b)
 SITE PLAN

B01-ASP300
 LOC. ID: B01
 PG. #: 145
 10/02/2020

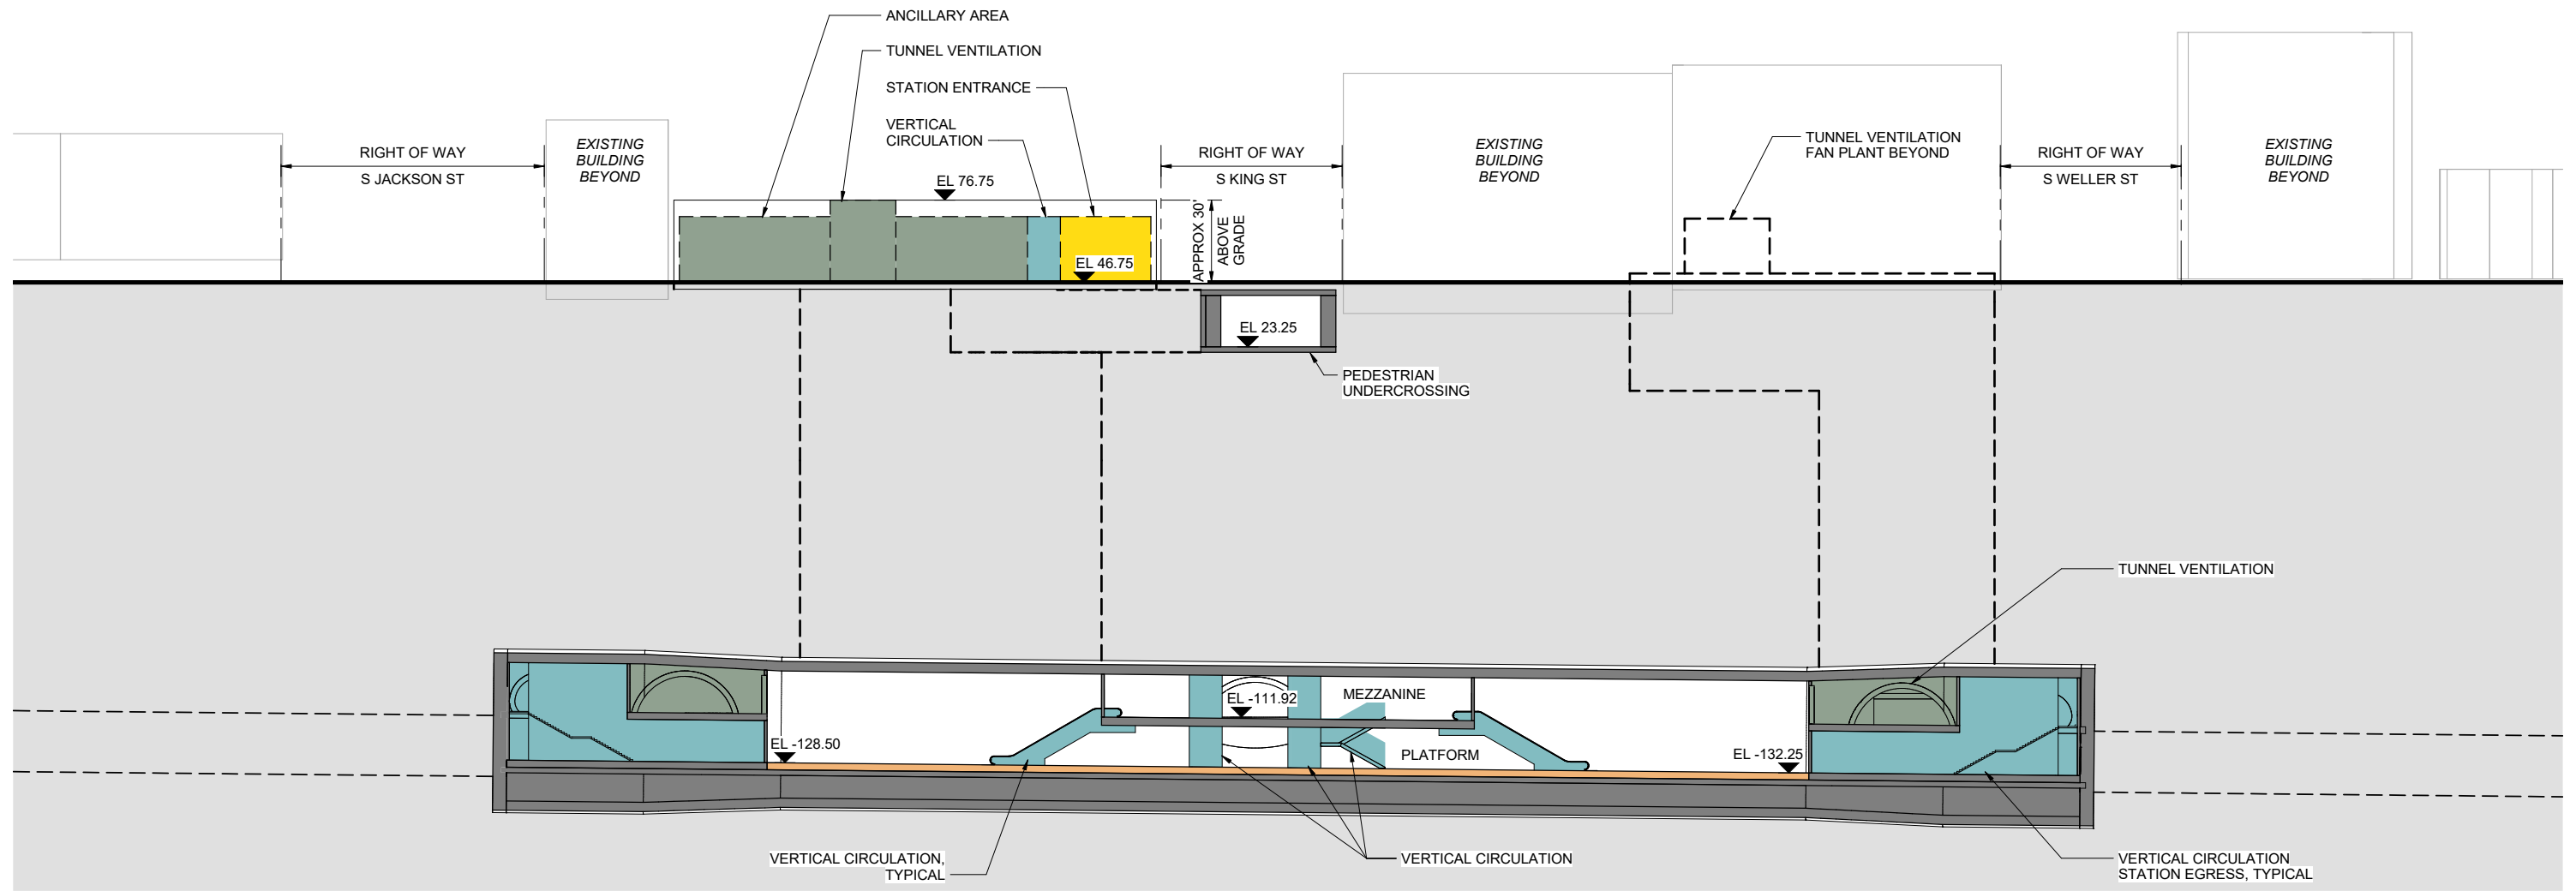

SECTION A

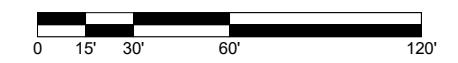

DRAFT - FOR INTERNAL DISCUSSION ONLY, NOT REVIEWED OR APPROVED ON BEHALF OF ANY PARTY


6/22/2021 5:21:24 PM C:\temp\revit\2018\WSL-B01-DO1-A-v2018_lbjm\mrozek.rvt




WEST SEATTLE AND BALLARD LINK EXTENSIONS

DRAFT EIS - CONCEPTUAL DESIGN
 CHINATOWN-INTERNATIONAL DISTRICT SEGMENT
 BALLARD LINK EXTENSION
 INTERNATIONAL DISTRICT/CHINATOWN STATION
 5TH AVENUE DEEP STATION OPTION (CID-2b)
 SITE SECTIONS


B01-ASX300
 LOC. ID: B01
 PG. #: 146
 10/02/2020

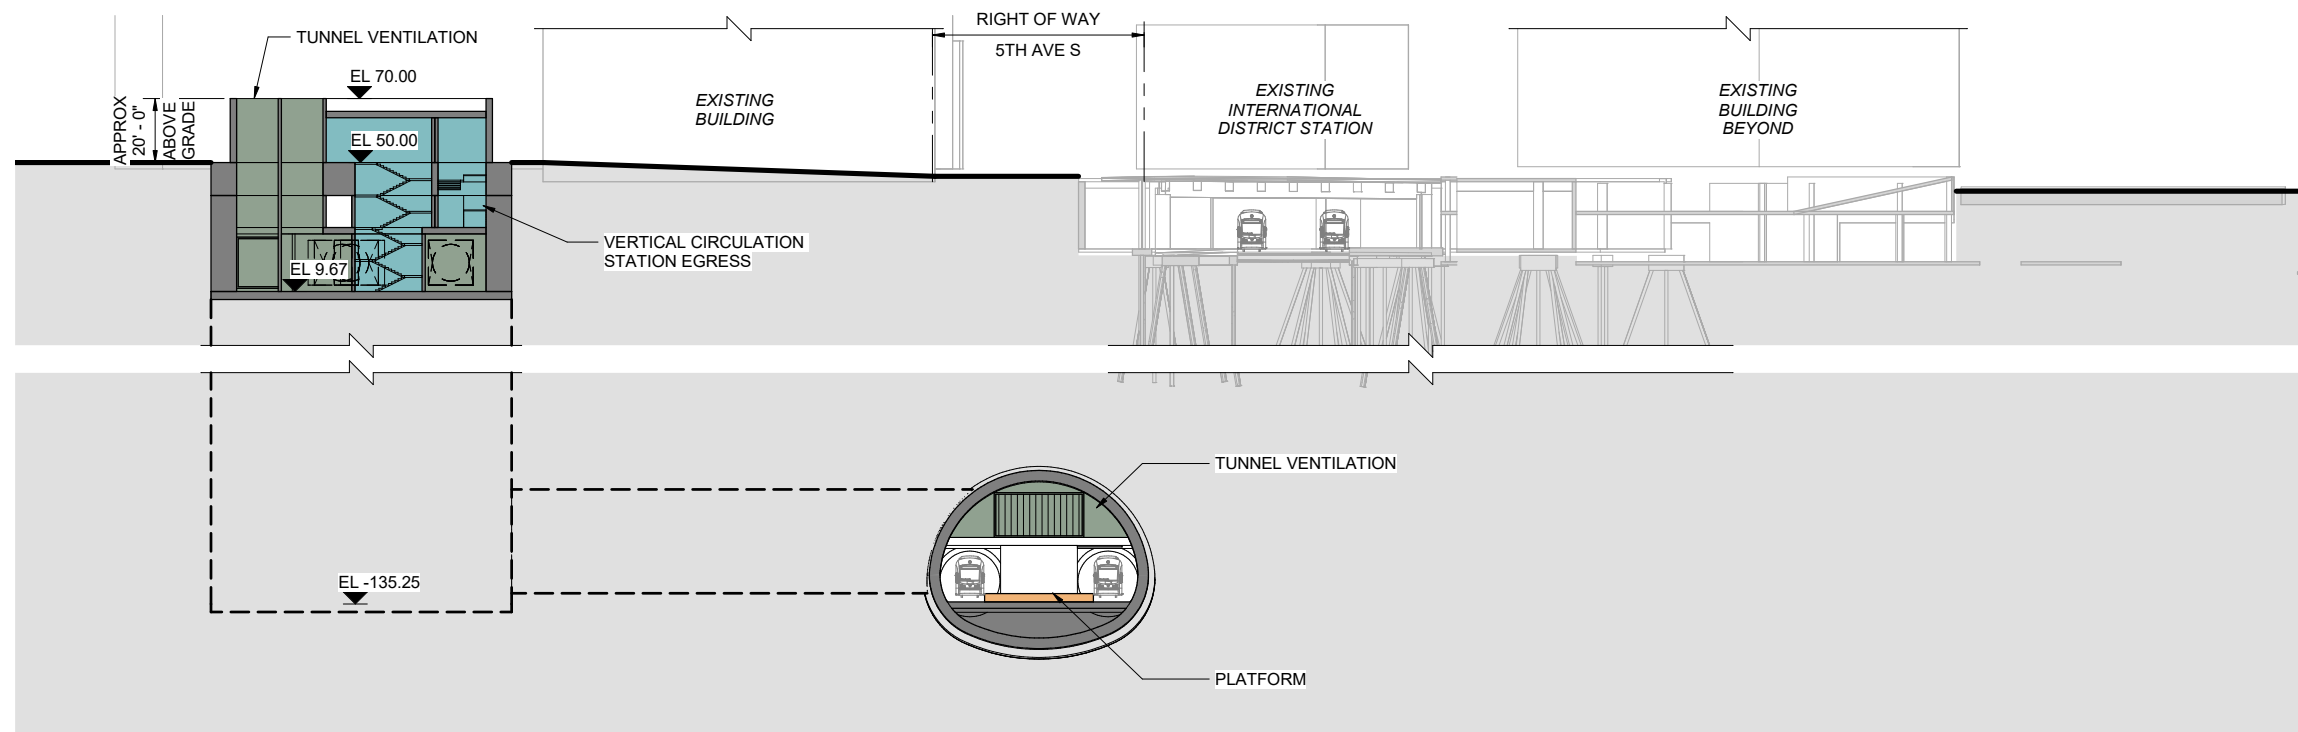

SECTION B

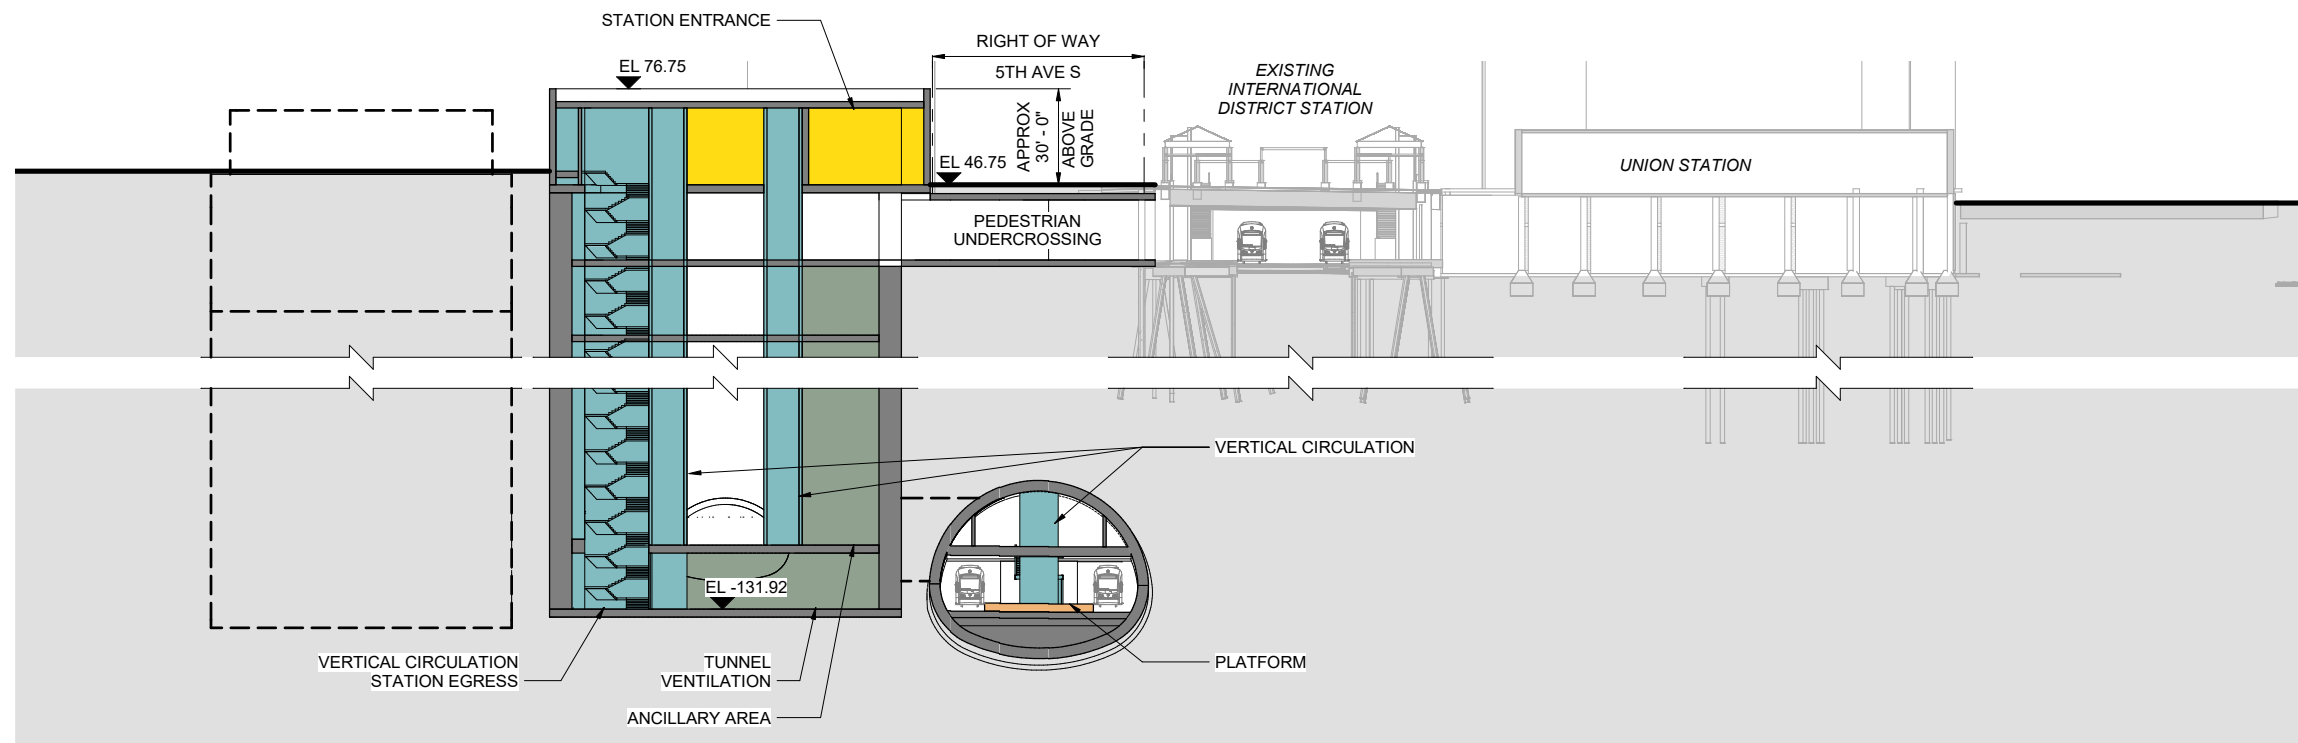

SECTION C

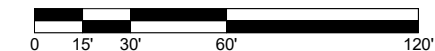

DRAFT - FOR INTERNAL DISCUSSION ONLY, NOT REVIEWED OR APPROVED ON BEHALF OF ANY PARTY

6/17/2021 7:44:10 PM C:\temp\revit2018\WSL-B01-DO1-A-2018_lhmmrozek.rvt



WEST SEATTLE AND BALLARD LINK EXTENSIONS

DRAFT EIS - CONCEPTUAL DESIGN
 CHINATOWN-INTERNATIONAL DISTRICT SEGMENT
 BALLARD LINK EXTENSION
 INTERNATIONAL DISTRICT/CHINATOWN STATION
 5TH AVENUE DEEP STATION OPTION (CID-2b)
 SITE SECTIONS

B01-ASX301
 LOC. ID: B01
 PG. #: 147
 10/02/2020