


C:\Users\MPaladino\OneDrive - Great Lakes Dredge & Dock Company, LLC\Desktop\Management\Projects\72907 - Captiva Beach Nourishment-MASTER_ST.dwg

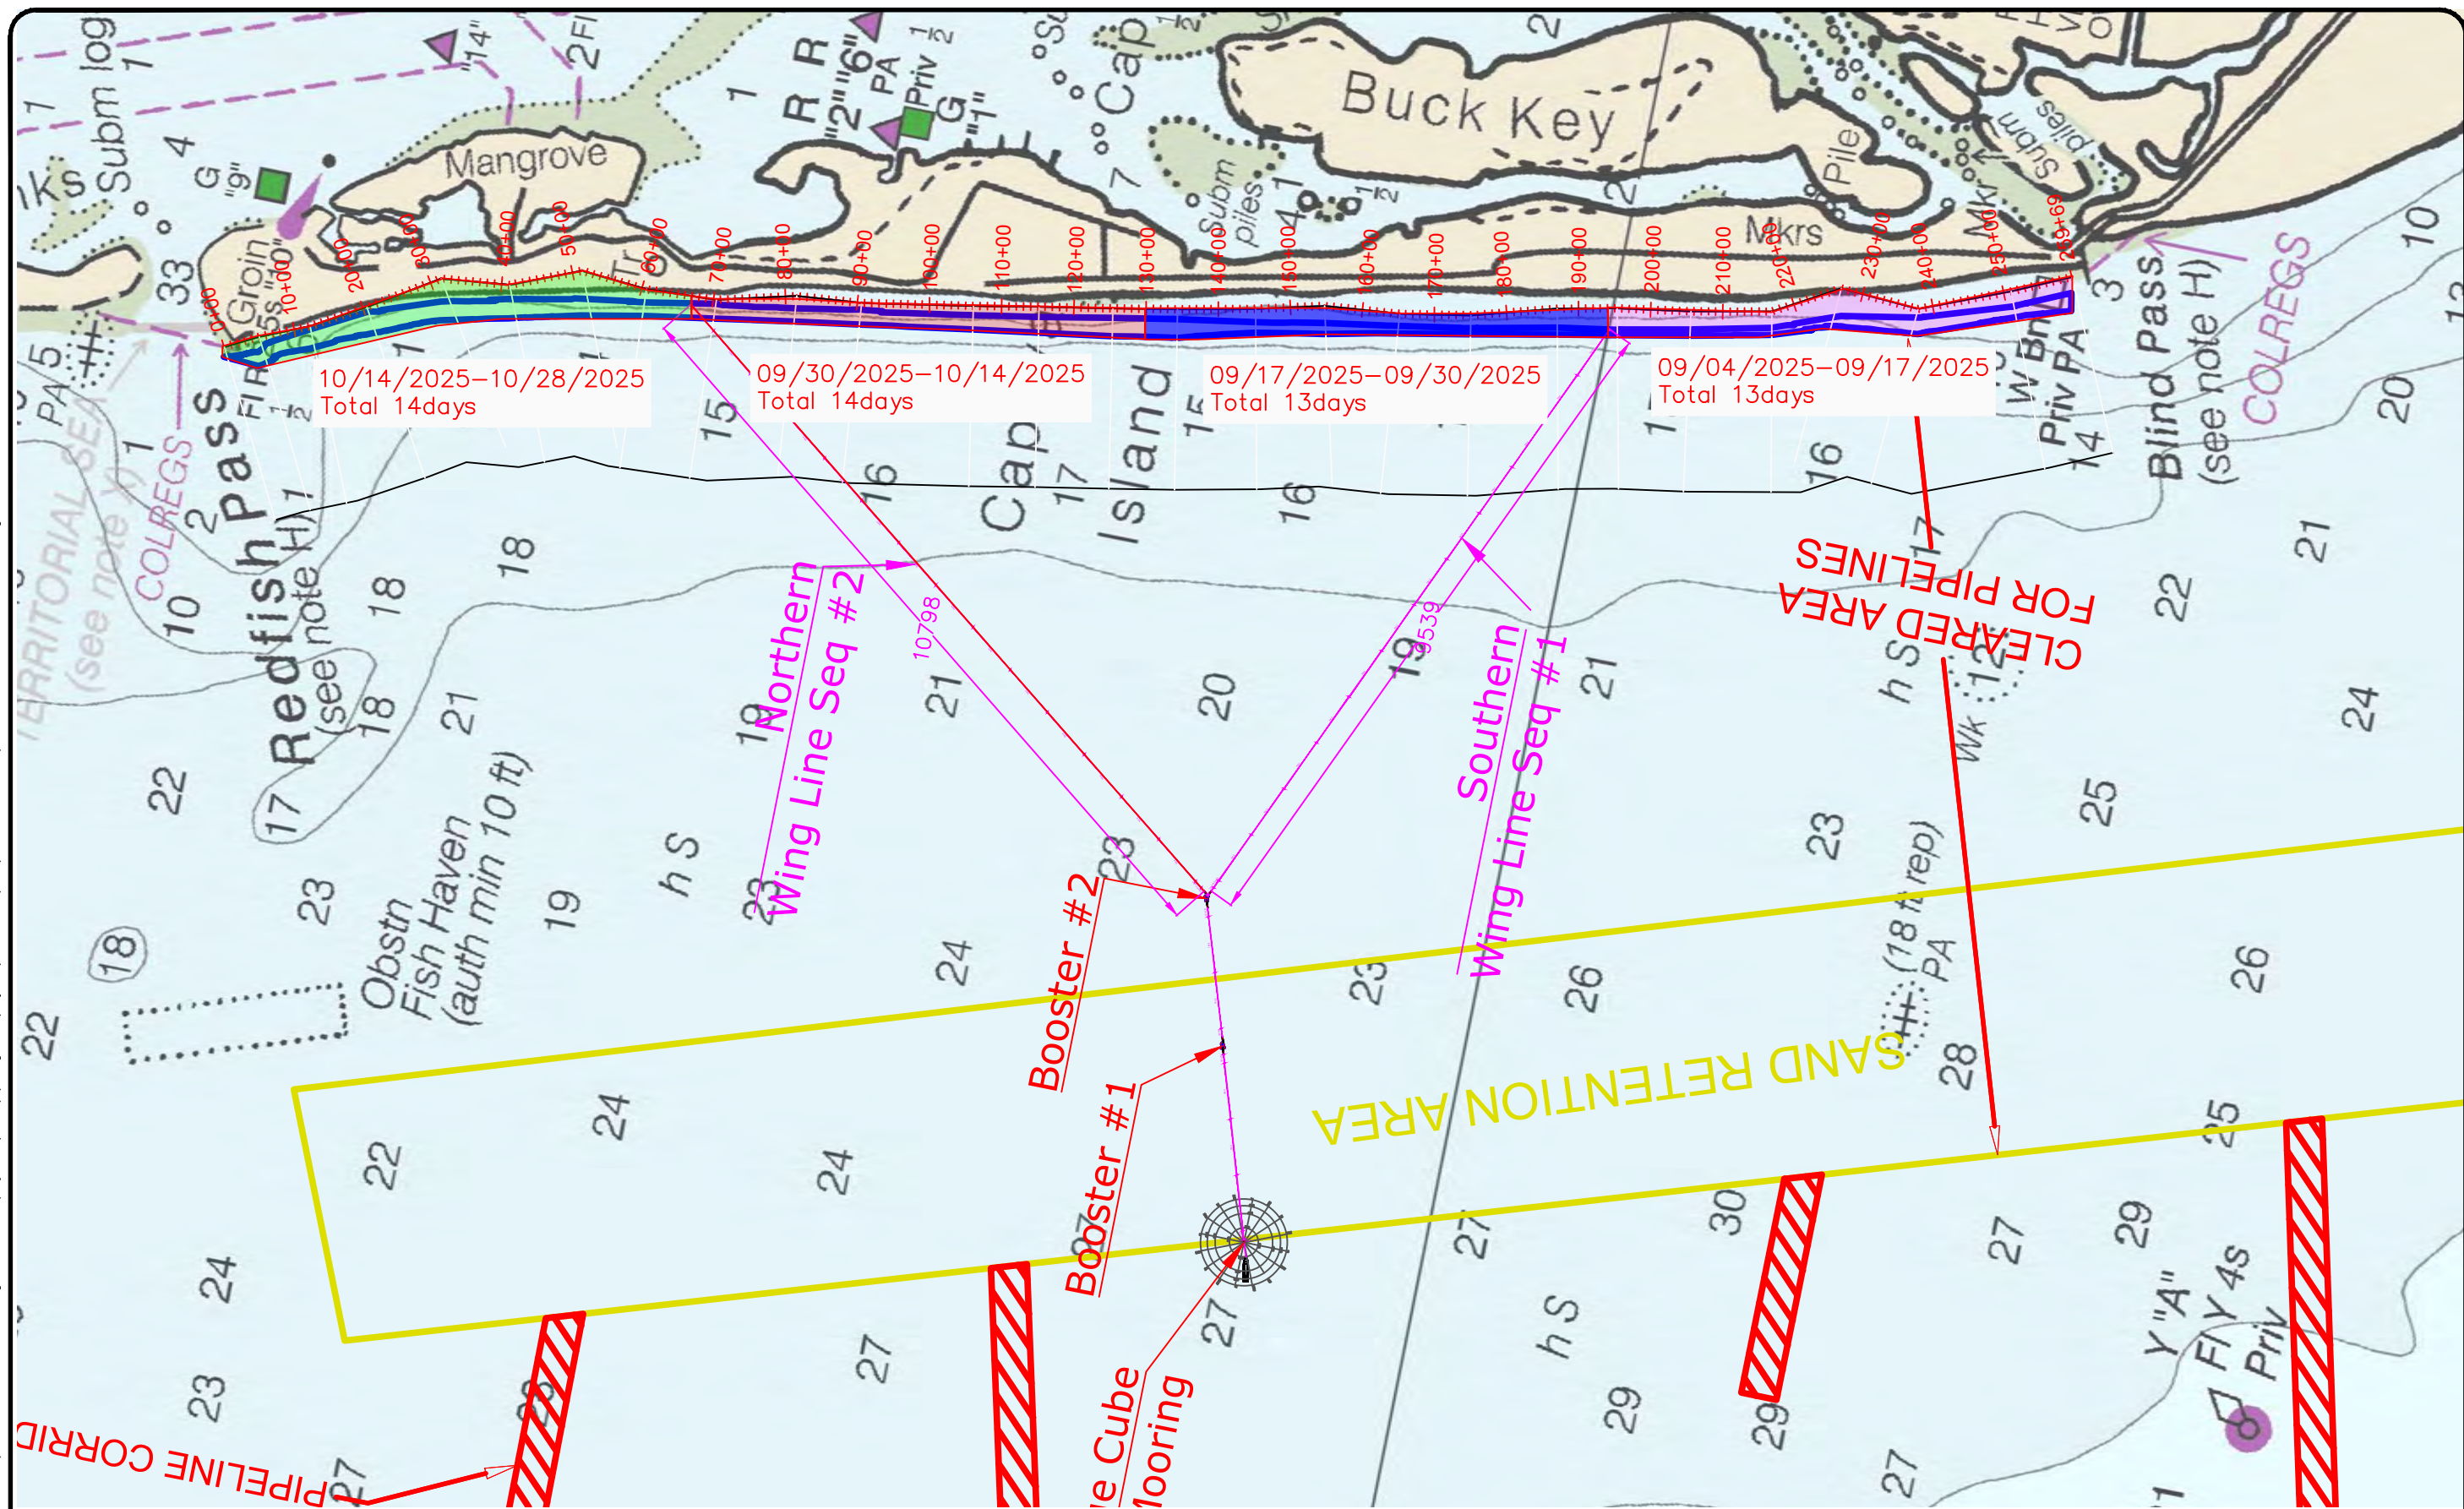


GREAT LAKES DREDGE AND DOCK COMPANY
9811 KATY FREEWAY, SUITE 1200
HOUSTON, TX 77024
CIVIL ENGINEERING / SURVEYING DIVISION
Phone: (630) 574-3000 Fax: (630) 574-1515

PROJECT: Captiva Beach Nourishment					
TITLE: Progress Drawing					
CLIENT JOB NO.:	072907	DRAWN BY:	Sydeari Thwaites	DATE:	June 30, 2025
CLIENT JOB NO.:	#####	LAST SAVED BY:	MPaladino	SCALE:	2247.055
FILE NAME: C:\Users\MPaladino\OneDrive - Great Lakes Dredge & Dock Company, LLC\Desktop\Management\Projects\72907 - Captiva\250629 072907 Captiva Beach Nourishment-MASTER_ST.dwg					

PROJECT SURVEY METADATA

HORIZONTAL DATUM:	NAD83
VERTICAL DATUM:	NAVD83
UNITS HORIZ. / VERT.:	US Survey Feet
SURVEYING CONTROL POINT:	1
SURVEY/PROJ. BENCH MARK:	1
OPERATOR / CONDITIONS:	
SURVEY DATE:	XXXXXX
ENGINEER / SURVEYOR:	XXXXXX
SURVEY VESSEL:	XXXXXX
VEHICLE OPERATOR:	XXXXXX
WEATHER:	XXXXXX
TEMPERATURE:	XXXXXX
WIND:	XXXXXX
SEA:	XXXXXX
ELECTRONIC EQUIPMENT:	
EATHOMETER:	XXXXXX
FREQUENCY:	XXXXXX
HEAVY COMP.:	XXXXXX
SOS (AW):	XXXXXX
POSITIONING:	XXXXXX
UNIQUE BEACON:	XXXXXX
TIDE GAUGE:	XXXXXX

GRAPHIC SCALE
(IN FEET)

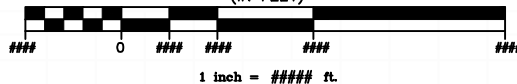

1 inch = 100 ft.
CONFIDENTIAL & PROPRIETARY
This document contains confidential and proprietary information of Great Lakes Dredge & Dock Company. If you have received this document in error, immediately discard or destroy it without copying or distributing further.

PAGE

1

OF 1 PAGES