


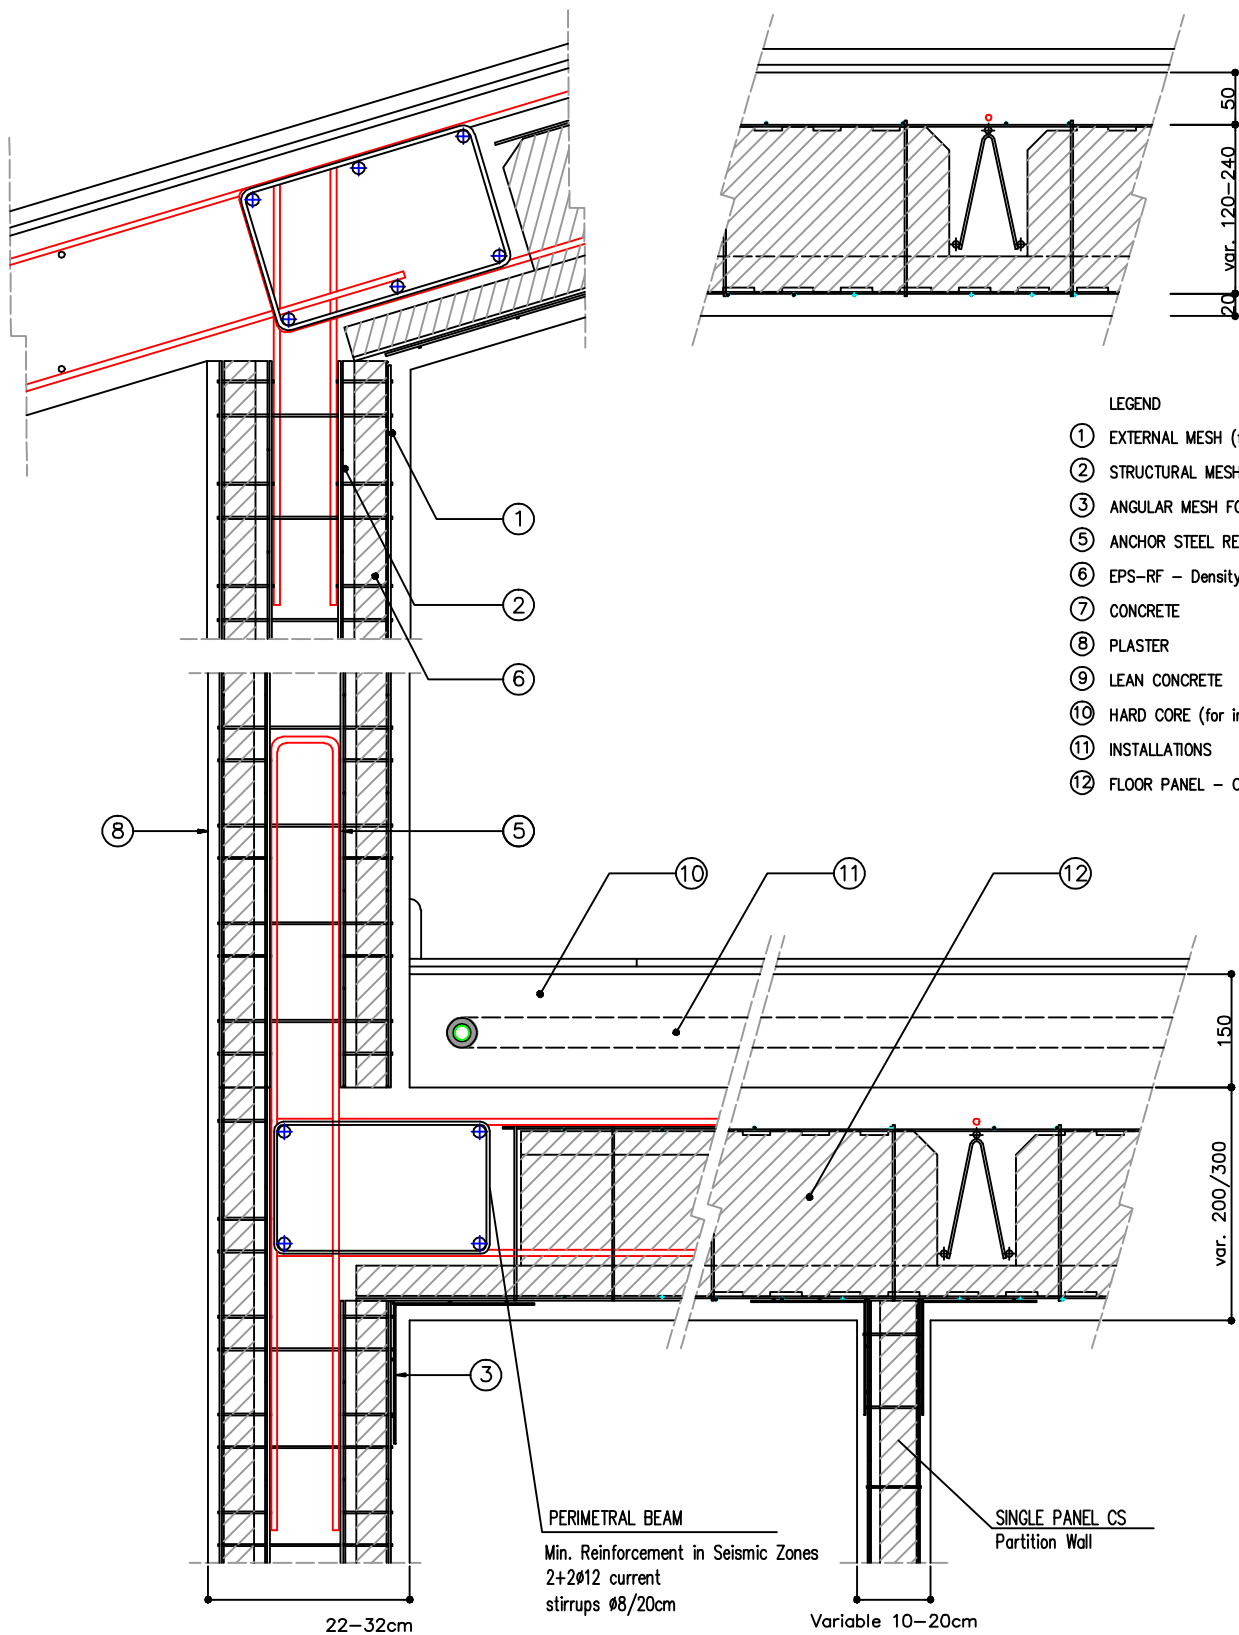

Subject:
Junction Double Panel (CD) - Floor Panel\ (Csol)

Vertical Section

File

Structural details double panel

Version

1.0-200

Table

4

date:

scale



ECO PANEL
BUILDING
SYSTEMS

ECO PANEL
BUILDING SOLUTIONS FOR BETTER LIVING