

THE INFORMATION CONTAINED IN THIS DRAWING IS THE SOLE PROPERTY OF udolittle.com ANY REPRODUCTION IN PART OR WHOLE WITHOUT THE WRITTEN PERMISSION OF udolittle.com IS PROHIBITED.

PEAK ROOF 8ft x 8ft WITH 7ft WALL

D

C



B

A

D

B

A

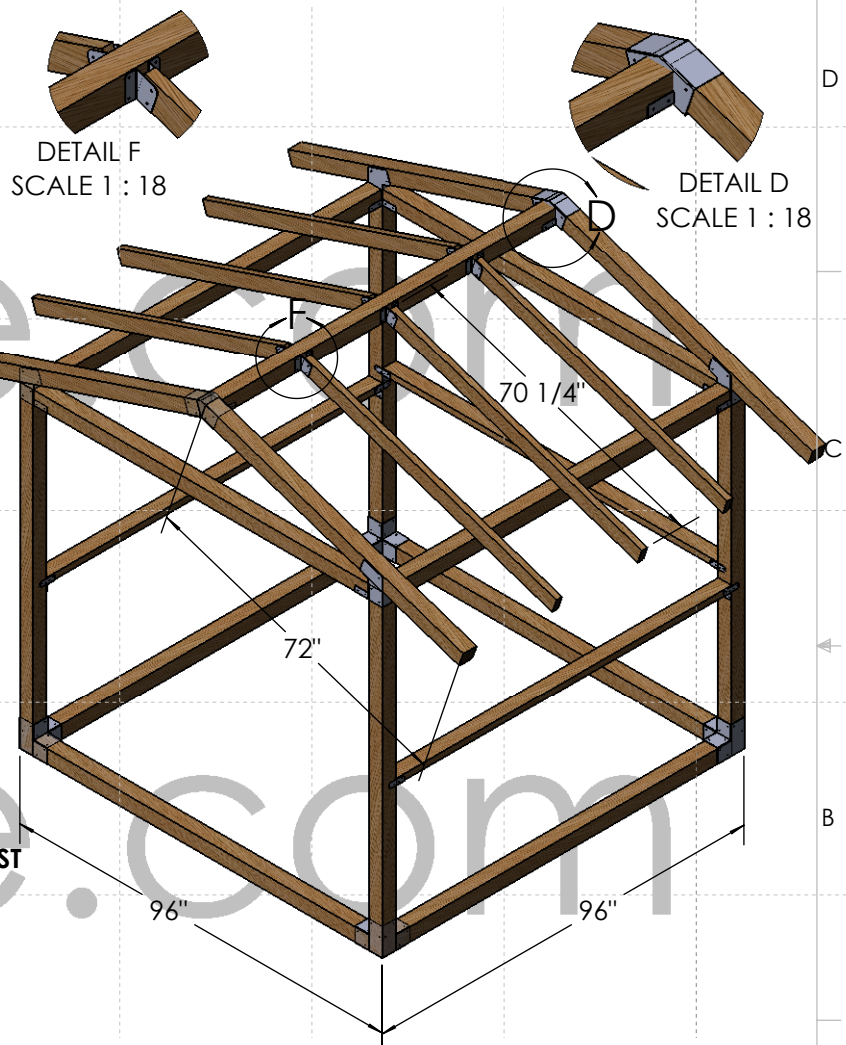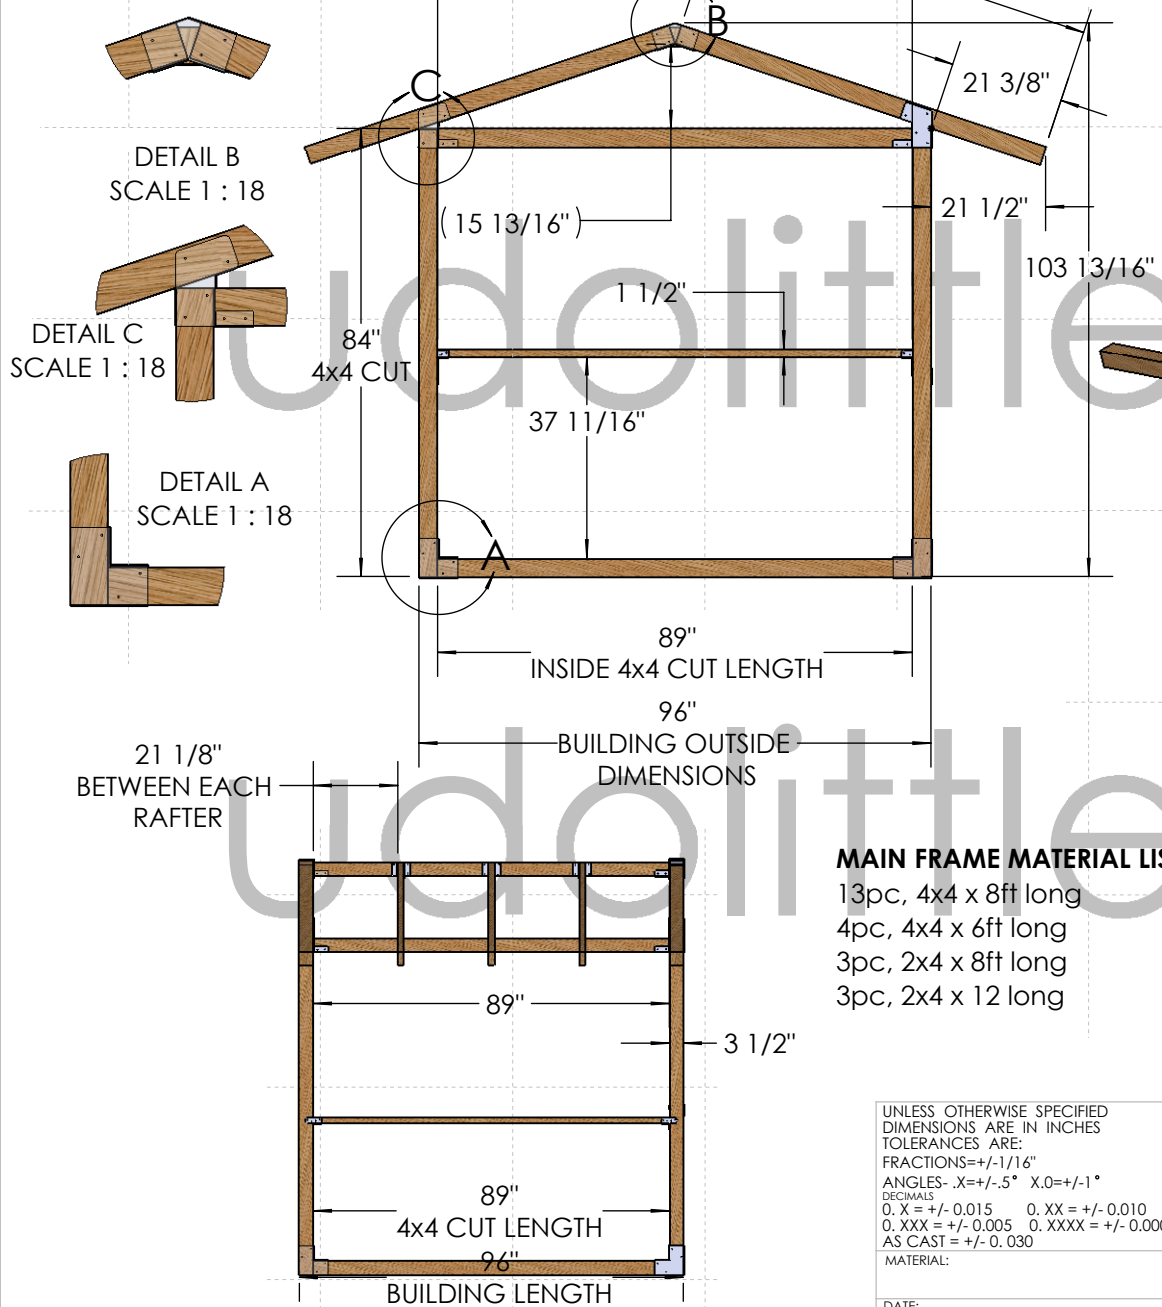

MAIN FRAME MATERIAL LIST

- 13pc, 4x4 x 8ft long
- 4pc, 4x4 x 6ft long
- 3pc, 2x4 x 8ft long
- 3pc, 2x4 x 12 long

UNLESS OTHERWISE SPECIFIED
DIMENSIONS ARE IN INCHES
TOLERANCES ARE:
FRACTIONS=+/-1/16"
ANGLES-.X=+/- .5° X.0=+/-1°
DECIMALS
0.X = +/- 0.015 0.XX = +/- 0.010
0.XXX = +/- 0.005 0.XXXX = +/- 0.0005
AS CAST = +/- 0.030
MATERIAL:

DATE:
Monday, June 4, 2018 2:39:37 PM

PART WEIGHT: LBS.

CAD GENERATED DRAWING, DO NOT MANUALLY UPDATE	
APPROVALS	
DRAWN BY: LUKE WAESCHE	
CHECKED BY	DATE
-	-
-	-
-	-

udolittle

MAIN ASSEMBLY 8x8x7

PART. NO.	MAIN ASSEMBLY DRAWING 8x8x7	REV.	0
SCALE 1:36	CAD FILE: MAIN ASSEMBLY DRAWING 8x8x7	SHEET 1 OF 1	