

THE INFORMATION CONTAINED IN THIS DRAWING IS THE SOLE PROPERTY OF u-do-little ANY REPRODUCTION IN PART OR WHOLE WITHOUT THE WRITTEN PERMISSION OF u-do-little IS PROHIBITED.



LEAN TO ROOF 8ftx10ft

- RECOMMENDED 4x4 MATERIAL LIST FOR 8x10FT BUILDING
- 6PC 4inx4inx10ft Long
 - 6pc 4inx4inx8ft Long
 - 2pc 4inx4inx6ft Long

TOP

FRONT

SIDE

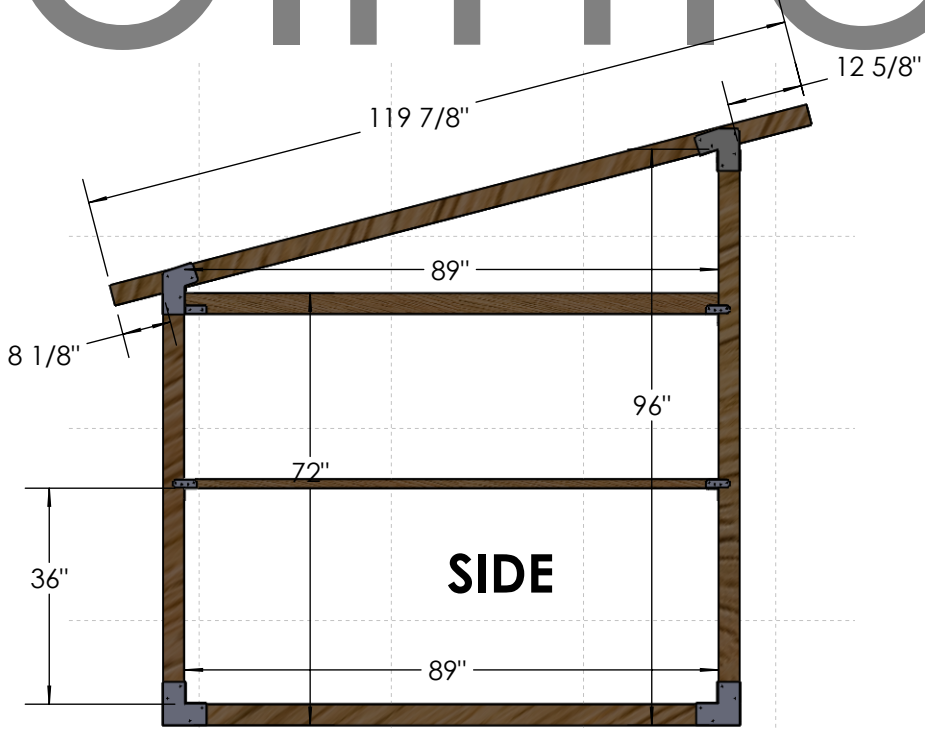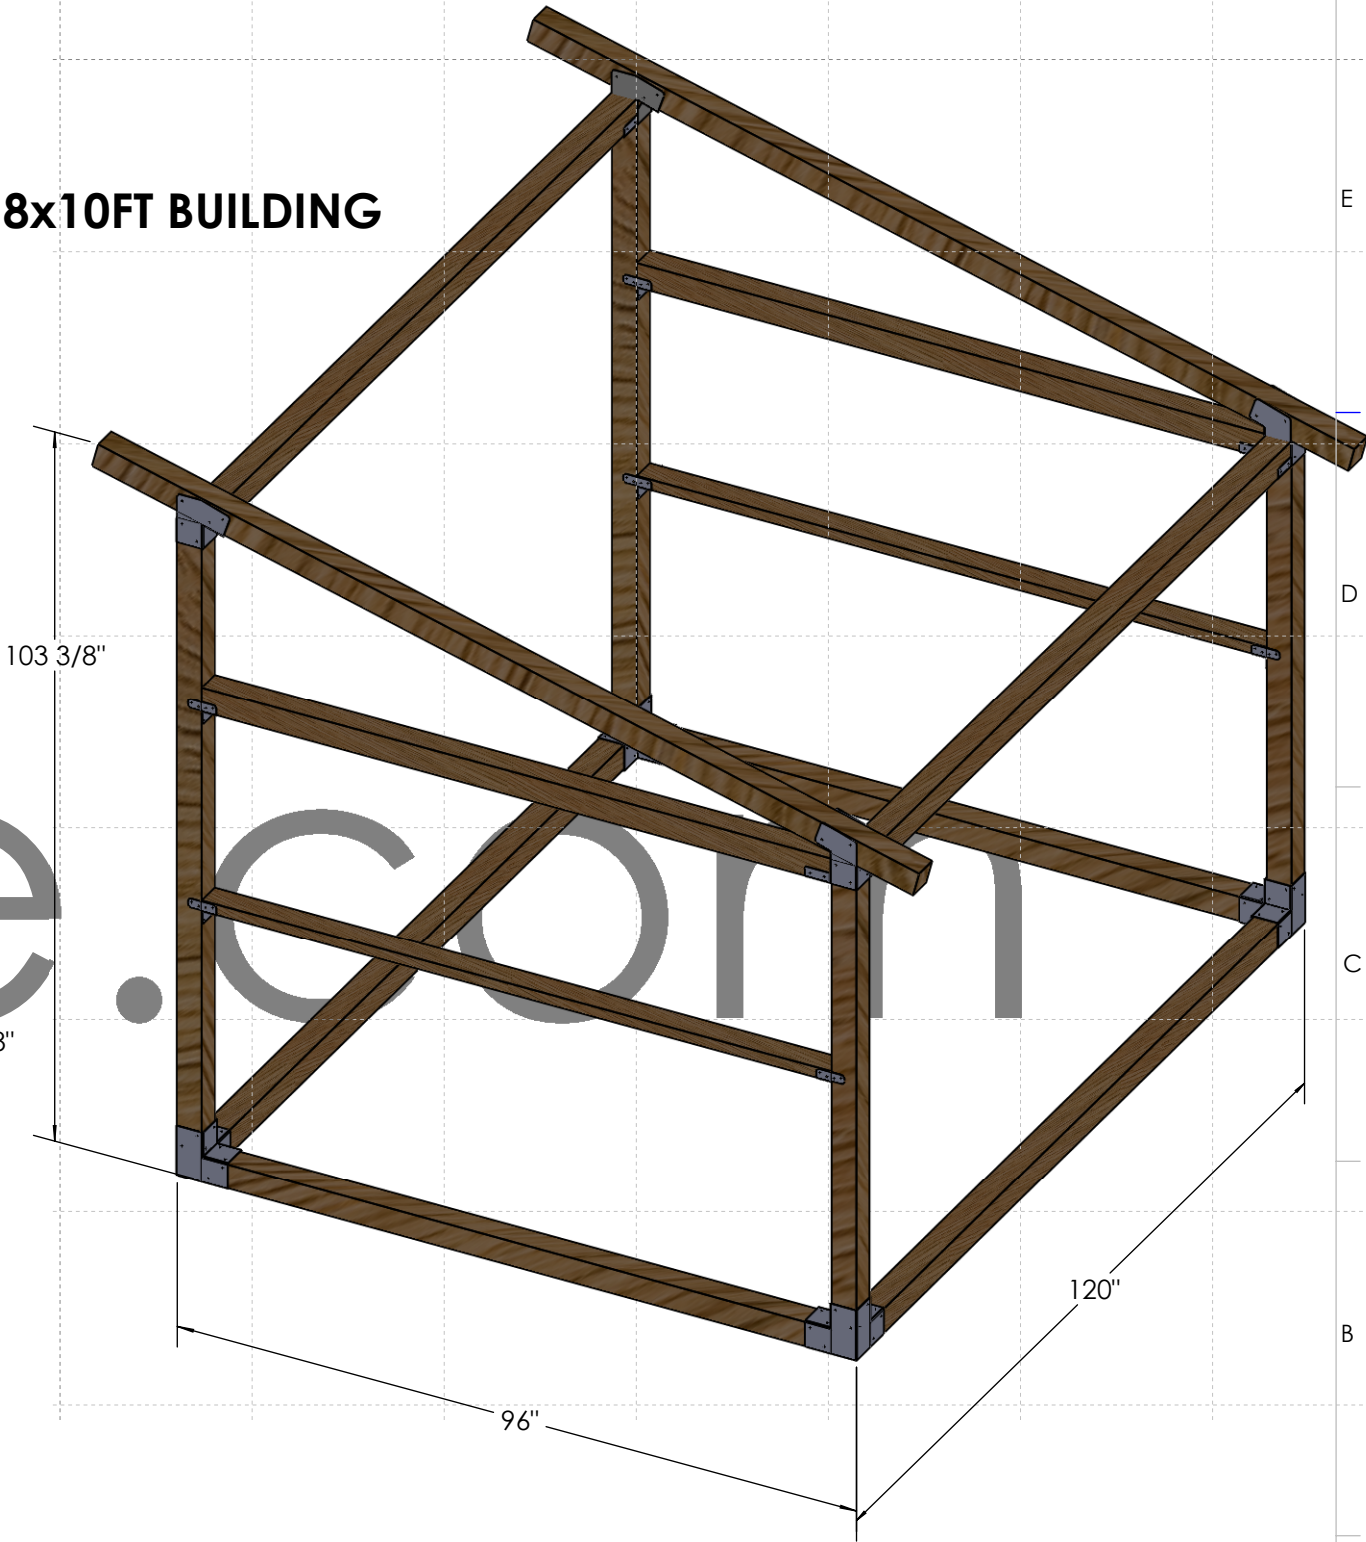

UNLESS OTHERWISE SPECIFIED
DIMENSIONS ARE IN INCHES
TOLERANCES ARE:
FRACTIONS=+/-1/16"
ANGLES- .X=+/- .5° X.0=+/- 1°
.X=+/- .015 .XX=+/- .010
.XXX=+/- .005 .XXXX=+/- .0005
MATERIAL:

DATE:
Friday, May 4, 2018 1:20:05 PM

PART WEIGHT:

CAD GENERATED DRAWING,
DO NOT MANUALLY UPDATE

APPROVALS

DRAWN: LukeW

ENGINEER:

u-do-little

MAIN ASSEMBLY 8x8 LEAN TOO ROOF

PART. NO. MAIN ASSEMBLY 8x8 CLEAR STORY CONSTRUCTION D

SCALE 1:48

CAD FILE: MAIN ASSEMBLY 8x8 CLEAR STORY CONSTRUCTION D