
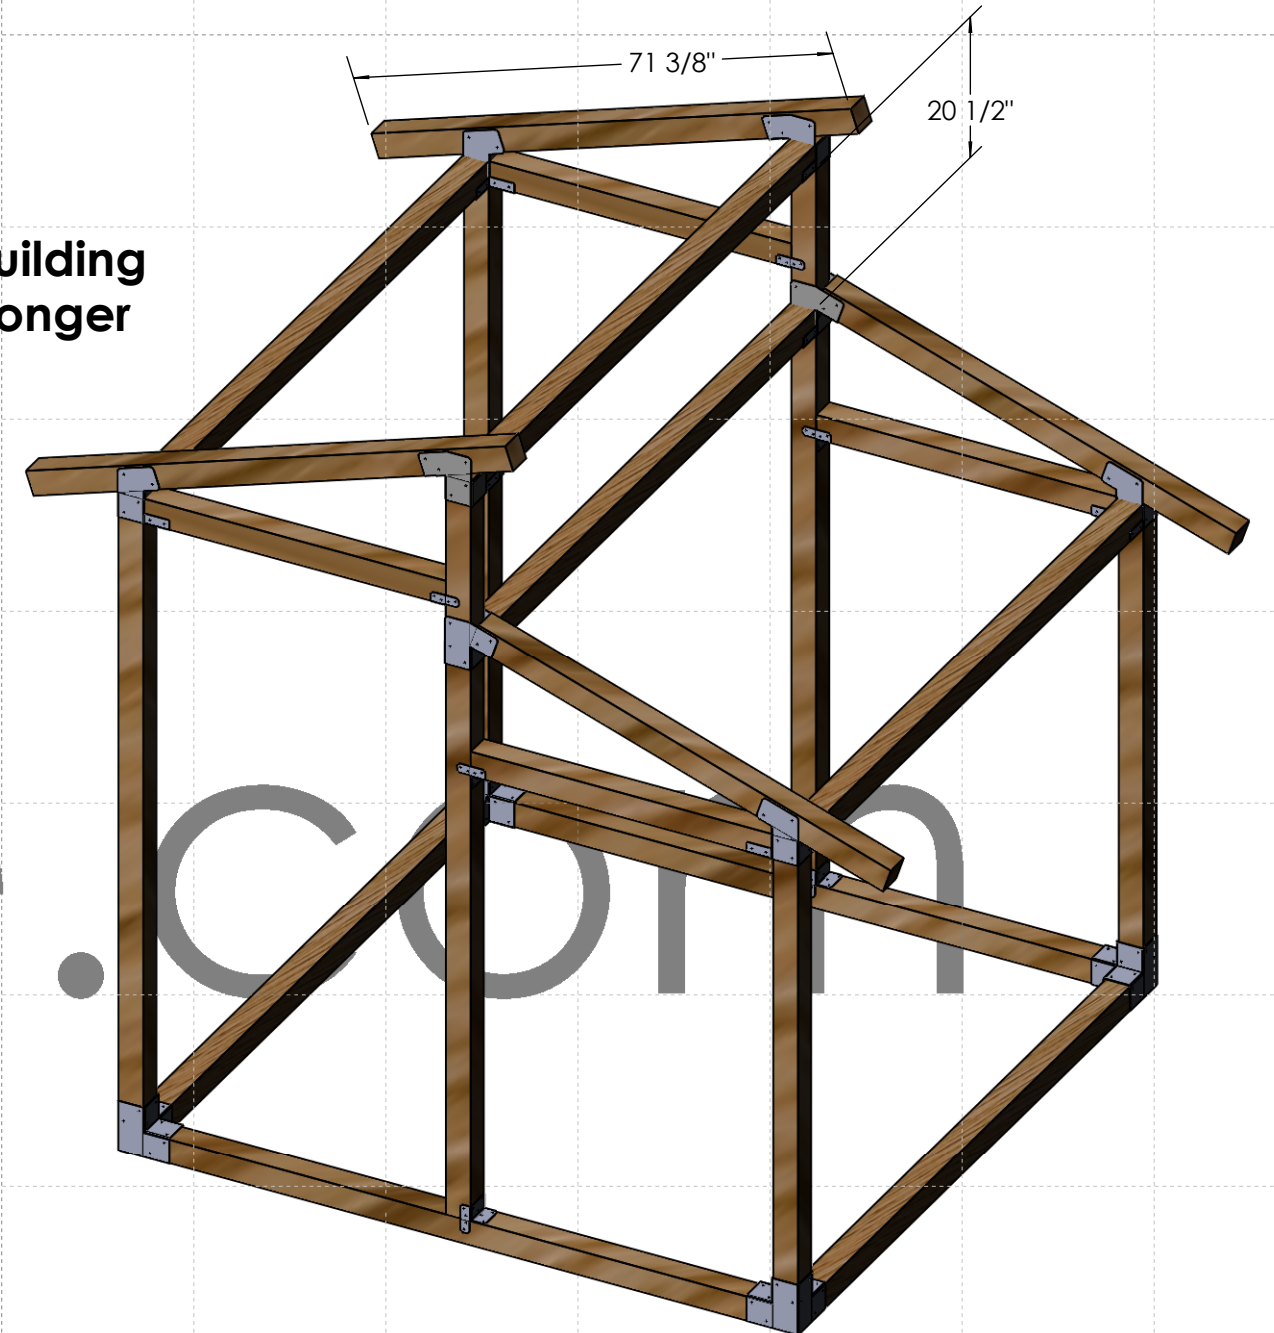
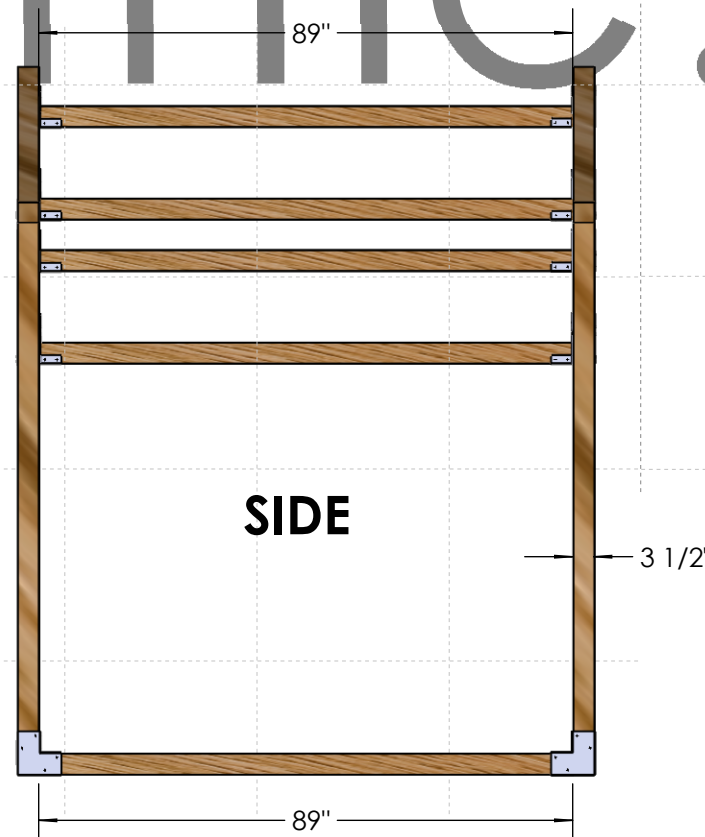


THE INFORMATION CONTAINED IN THIS DRAWING IS THE SOLE PROPERTY OF
u-do-little ANY REPRODUCTION IN PART OR WHOLE WITHOUT
THE WRITTEN PERMISSION OF u-do-little IS PROHIBITED.

RECOMMENDED 4x4 MATERIAL LIST FOR 8FT BUILDING

- 2PC 4inx4inx10ft Long**
-12pc 4inx4inx8ft Long
-4pc 4inx4inx6ft Long

NOTE: If you are making a longer building substitute 6pc of the 8ft lengths for longer or shorter lumber.

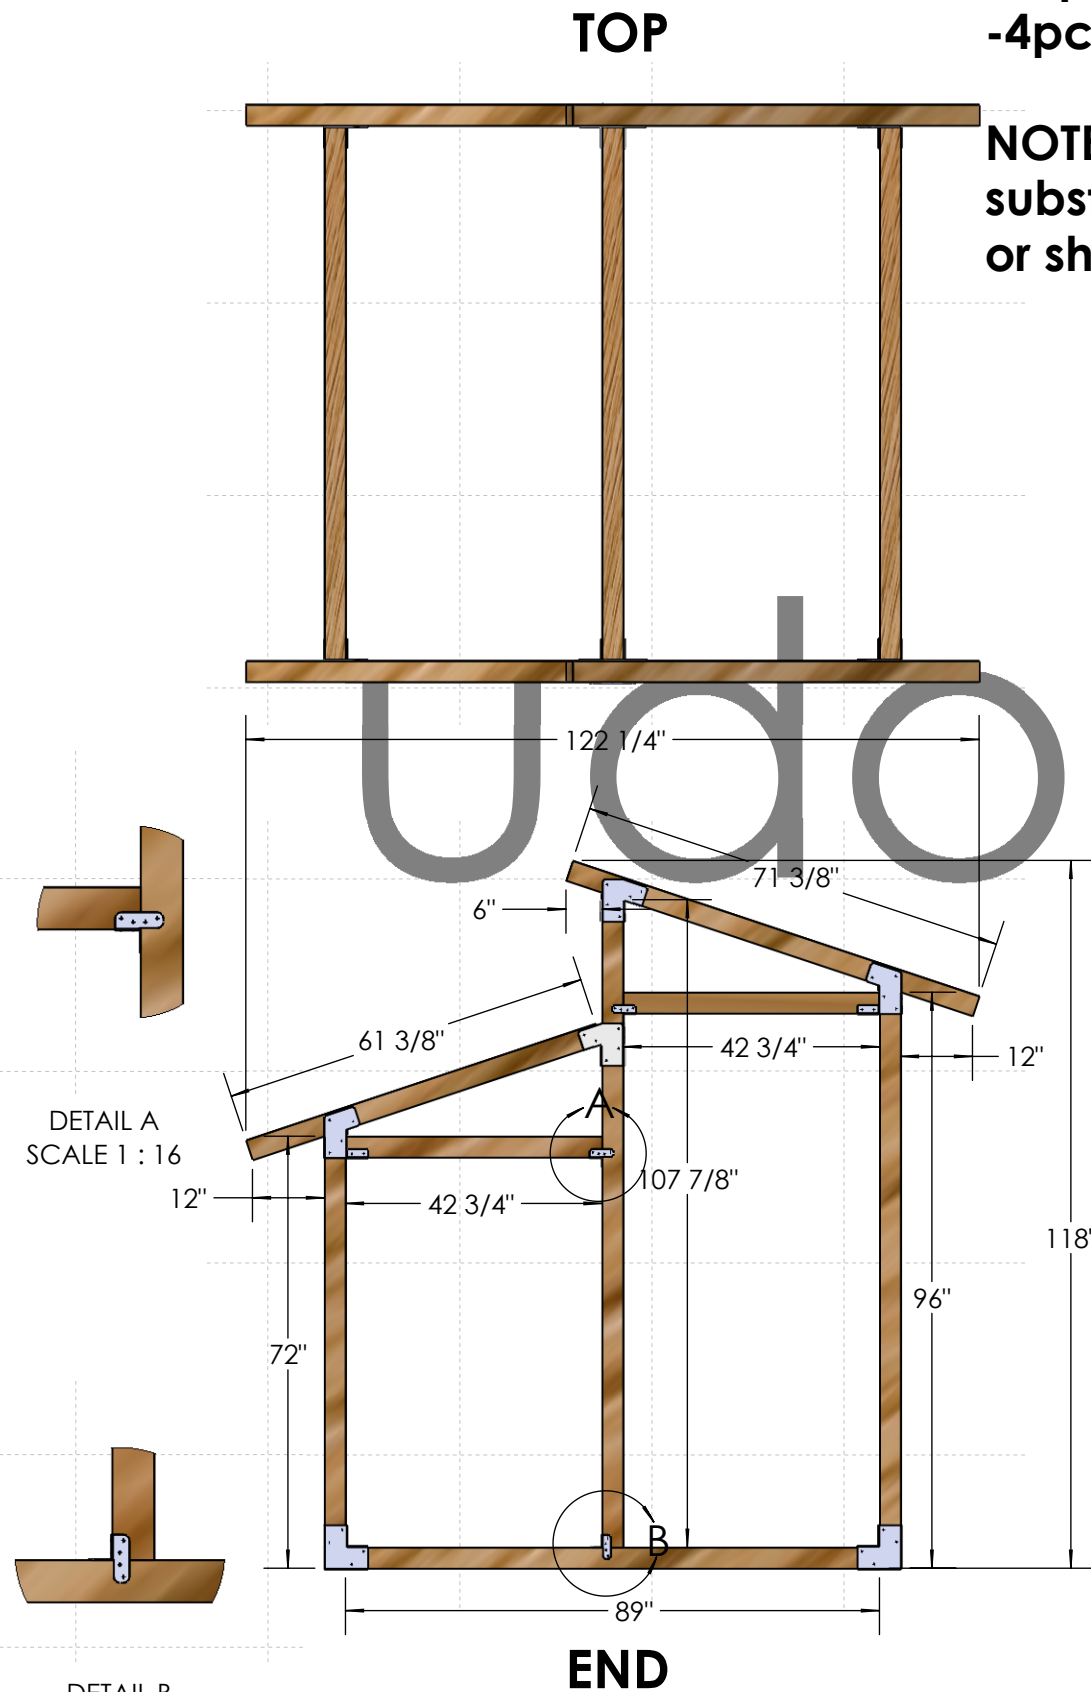

UNLESS OTHERWISE SPECIFIED
DIMENSIONS ARE IN INCHES
TOLERANCES ARE:
FRACTIONS=+/-1/16"
DECIMALS
ANGLES=+/- .5° X.0=+/-
.x=+/- .015 .xx=+/- .010
.xxx=+/- .005 .xxxx=+/- .0005
MATERIAL:

DATE: Friday, May 4, 2018 1:20:05 PM

PART WEIGHT:

CAD GENERATED DRAWING,
DO NOT MANUALLY UPDATE

APPROVALS
DRAWN: LukeW
ENGINEER:

PURCH AGENT:	
--------------	--

LBS.

u-do-little

MAIN ASSEMBLY 8x8 CLEAR STORY

PART. NO.	REV.
MAIN ASSEMBLY 8x8 CLEAR STORY CONSTRUCTION	

SCALE 1:48

CAD FILE: MAIN ASSEMBLY 8x8 CLEAR STORY SHEET 1 OF 1