


Rhea Road

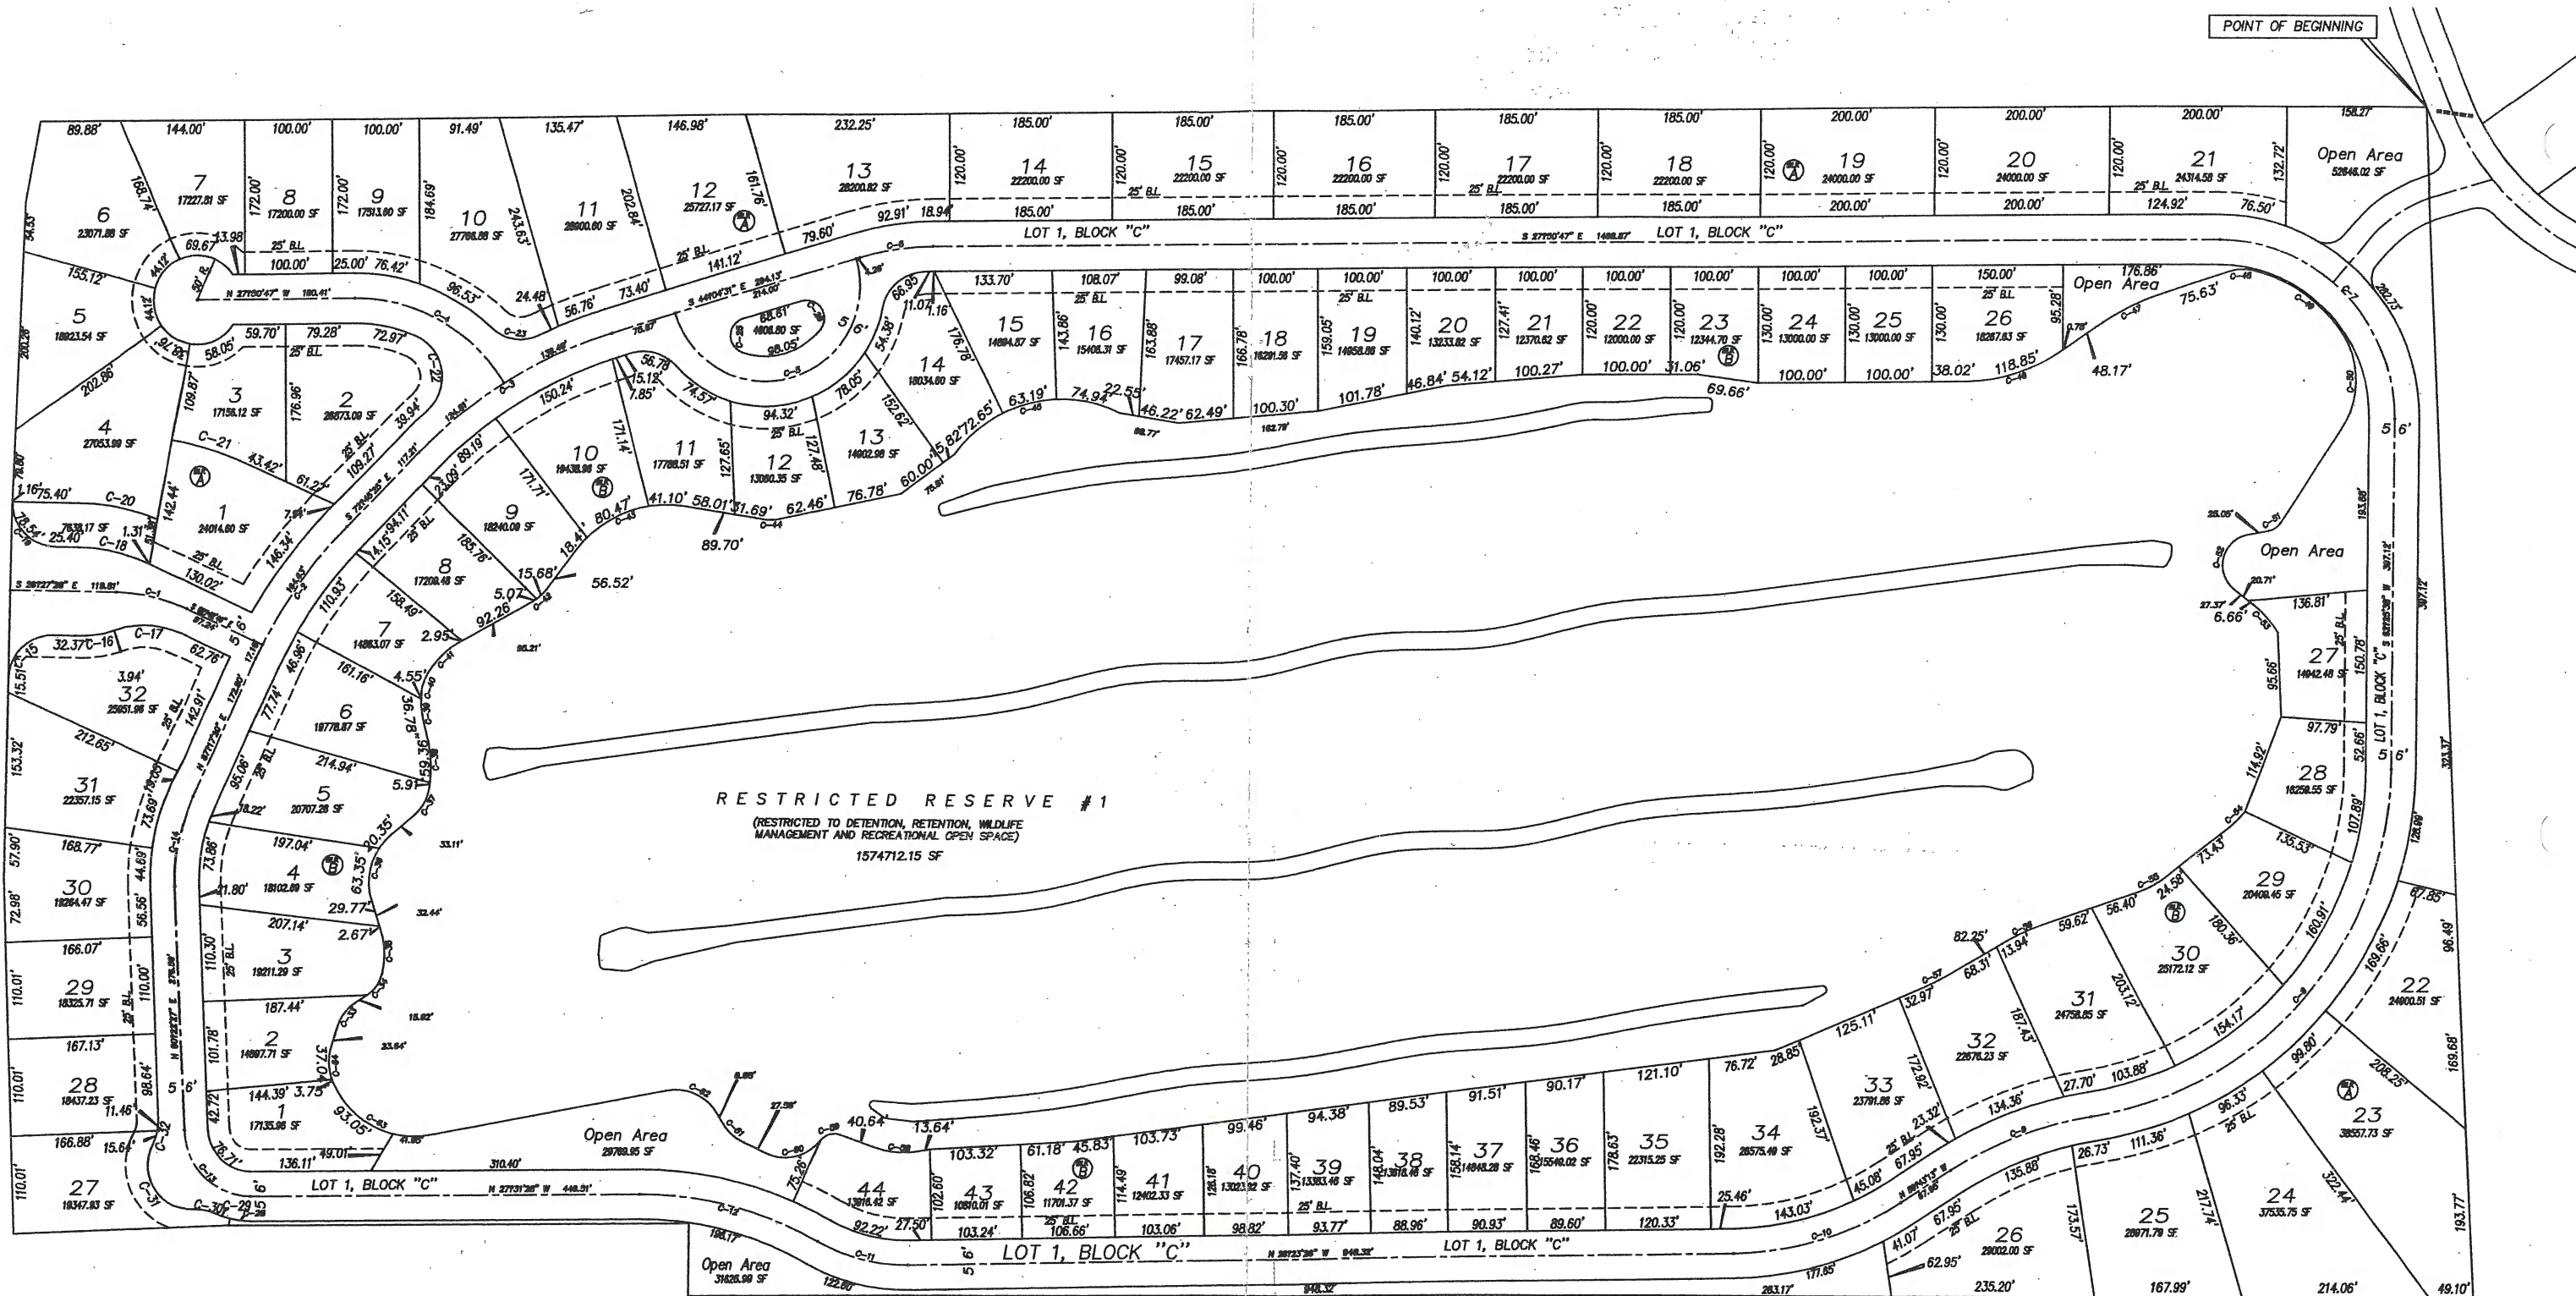

100' 50' 0' 100'

SURVEYOR :
T.D. DISHEROON
6717 CALMONT AVENUE
FORT WORTH, TEXAS 76116
(817) 731-0587

ENGINEER :
TCCI CONSULTING ENGINEERS
P.O. BOX 121962
FORT WORTH, TEXAS 76121
(817) 929-8138

FINAL PLAT LAKES AT TIMBER COVE

~ 76 SINGLE FAMILY LOTS ~

BEING A 84.06 ACRE TRACT OF LAND, OUT OF THE
MARCUS SMITH SURVEY, ABSTRACT NO. 503, THE
W.H. CATHEY SURVEY, ABSTRACT NO. 125 AND THE
D.W. WILLIAMS SURVEY, ABSTRACT NO. 588
HOOD COUNTY, TEXAS

DEVELOPED BY :
LATC PARTNERS, LTD.
1315 TURNER STREET
LEAGUE CITY, TEXAS 77573
(817) 326-1223

SCALE: AS SHOWN

CONDENSED REPLICA OF AS-BUILT SUBDIVISION PLAT

LATC-FPM-DWG