

PATRICK FARMS, PHASE THREE, PART ONE

SURVEYED AND MAPPED BY
BAILEY ENGINEERING & LAND SURVEYING, LLC
2112 CROSSBRIDGE BLVD.
JACKSON, MISSISSIPPI

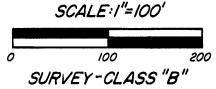

LOCATED IN THE NORTHEAST QUARTER (NEI/4) THE NORTHWEST QUARTER (NWI/4) & THE SOUTHWEST QUARTER (SWI/4) OF THE SOUTHWEST QUARTER (SWI/4) OF SECTION 24, TOWNSHIP 5 NORTH, RANGE 2 EAST, RANKIN COUNTY, MISSISSIPPI

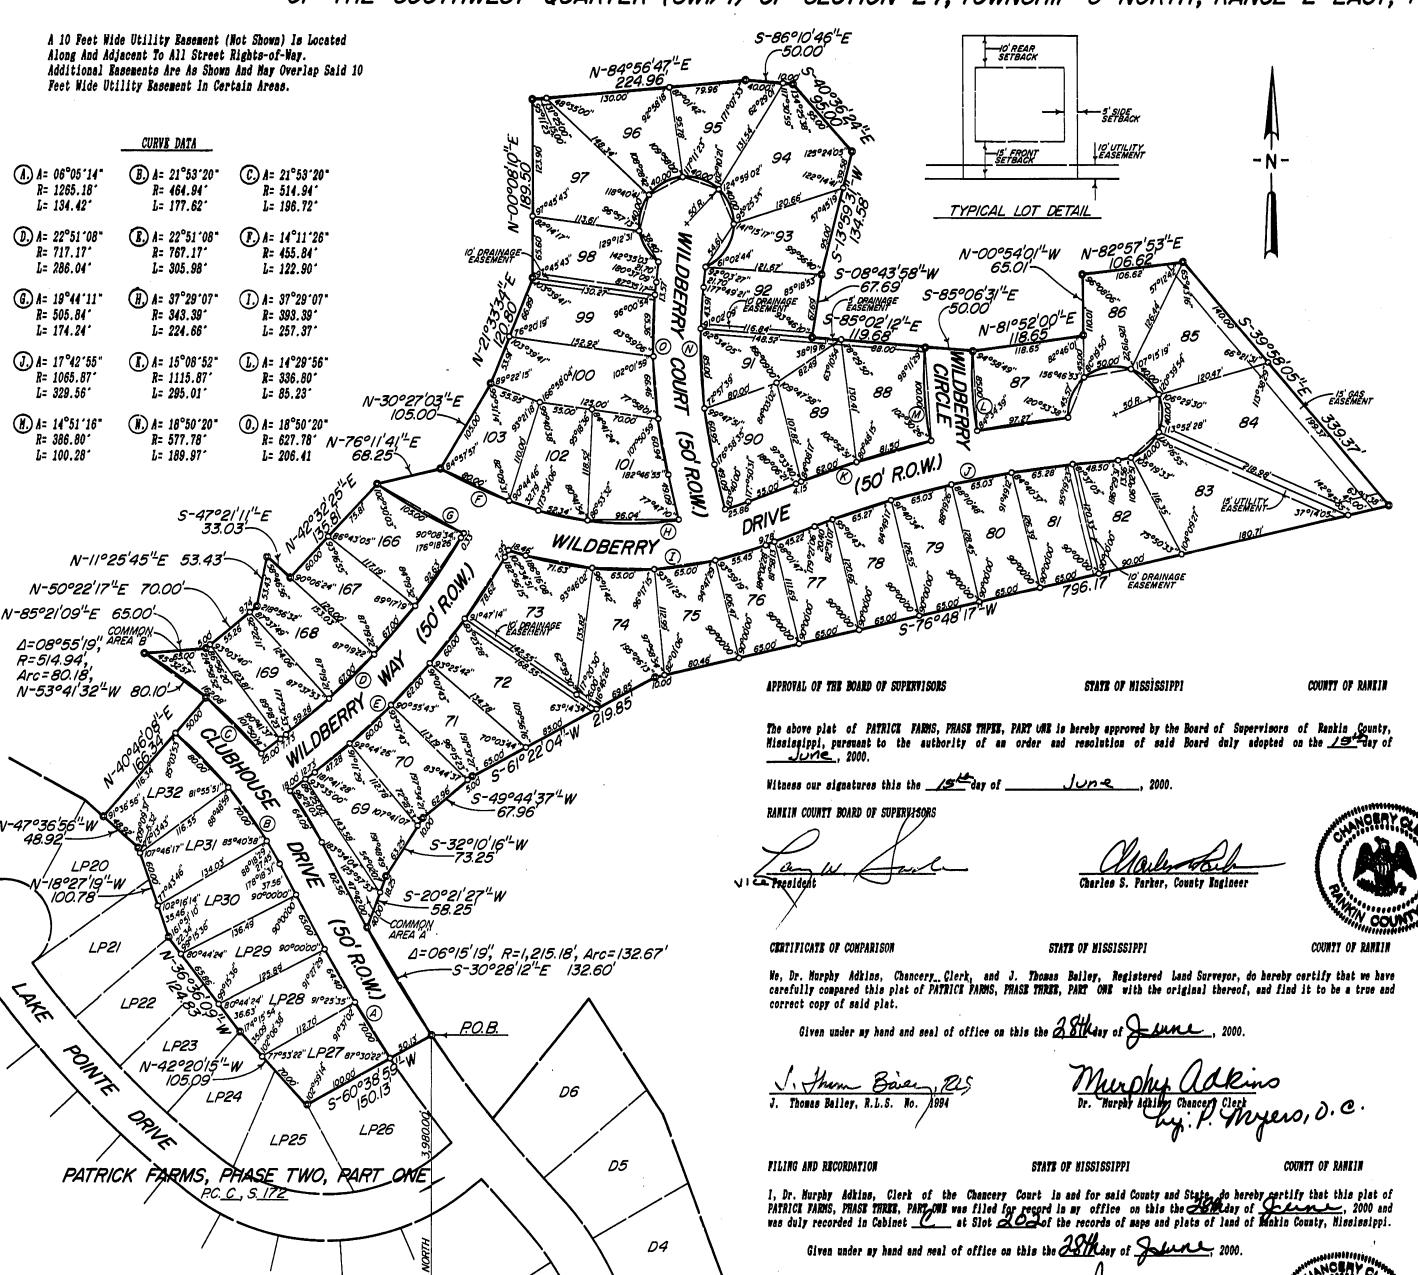

CTIDURYADO CRD4181CAFR

STATE OF MISSISSIPP

TY OF DAMFIE

I, J. Thomas Bailey, Registered Land Surveyor, do hereby certify that at the request of Patrick Farms Development, LLC, the owner, I have subdivided and platted the following described parcel of land lying and being situated in the Mortheast Quarter (NEI/4), the Morthwest Quarter (NEI/4) and the Southwest Quarter of the Southwest Quarter (SNI/4) of Section 24, Township 5 Morth, Range 2 East, Rankin County, Mississippi:

Commence at the southeast corner of the Northeast Quarter of Section 26, Township 5 North, Range 2 East, Rankin County, Mississippi; run thence East for a distance of 509.94 feet to a point; run thence North for a distance of 3980.00 feet to the point of intersection of the east right-of-way line of Clubbouse Brive with the north line of Patrick Parms, Phase Two, Part One, a subdivision according to a map or plat thereof on file and of record in the office of the Chancery Clerk of Rankin County at Brandon, Mississippi in Plat Cabinet C at Slot 172, reference to which is hereby made in aid of and as a part of this description, and point height the Point of Regimning for the description of a parcel of land described as follows:


this description, said point being the Point of Beginning for the description of a percel of land described as follows:

Run thence along the north line of said Patrick Farms, Part Two, Phase One as follows: run thence South 60 degrees 38 minutes 59 seconds West for a distance of 150.13 feet to a point; run thence North 42 degrees 20 minutes 15 seconds West for a distance of 105.09 feet to a point; run thence North 36 degrees 36 minutes 09 seconds West for a distance of 124.83 feet to a point; run thence North 18 degrees 27 minutes 19 seconds West for a distance of 100.78 feet to a point; run thence North 47 degrees 36 minutes 56 seconds West for a distance of 48.92 feet to a point; run thence, leaving said north line of Patrick Farms, Phase Two, Part One, North 40 degrees 46 minutes 08 seconds East for a distance of 166.34 feet to a point on a curve to the left having a central angle of 08 degrees 55 minutes 19 seconds and a radius of 514.94 feet; run thence Morthwesterly and along said curve for an arc distance of 80.18 feet (chord bearing and distance, North 53 degrees 41 minutes 32 seconds West, 80.10 feet) to a point; run thence North 85 degrees 21 minutes 09 seconds East for a distance of 65.00 feet to a point; run thence North 50 degrees 22 minutes 17 seconds East for a distance of 70.00 feet to a point; run thence North 11 degrees 25 minutes 45 seconds East for a distance of 53.43 feet to a point; run thence South 47 degrees 21 minutes 11 seconds East for a distance of 33.03 feet to a point; run thence North 42 degrees 32 minutes 25 seconds East for a distance of 135.81 feet to a point; run thence North 76 degrees 11 minutes 41 seconds East for a distance of 68.25 feet to a point; run thence North 30 degrees 27 minutes 03 seconds East for a distance of 105.00 feet to a point; run thence North 21 degrees 33 minutes 34 seconds East for a distance of 120.80 feet to a point; run thence North 00 degrees 08 minutes 10 seconds East for a distance of 189.50 feet to a point; run thence North 84 degrees 56 minutes 47 seconds East for a distance of 224.86 feet to a point; run thence South 86 degrees 10 minutes 46 seconds Rest for a distance of 50.00 feet to a point; run thence South 40 degrees 36 minutes 24 seconds East for a distance of 95.00 feet to a point; run thence South 13 degrees 59 minutes 31 seconds West for a distance of 134.58 feet to a point; run thence South 08 degrees 43 minutes 58 seconds West for a distance of 67.69 feet to a point; run thence South 85 degrees 02 minutes 12 seconds East for a distance of 119.68 feet to a point; run thence South 85 degrees 06 minutes 31 seconds East for a distance of 50.00 feet to a point; run thence North 61 degrees 52 minutes 00 seconds East for a distance of 118.65 feet to a point; run thence North 00 degrees 54 minutes 01 seconds West for a distance of 65.01 feet to a point; run thence North 82 degrees 57 minutes 53 seconds East for a distance of 106.62 feet to a point; run thence South 39 degrees 58 minutes 05 seconds East for a distance of 339.37 feet to a point; run thence South 76 degrees 48 minutes 17 seconds West for a distance of 786.17 feet to a point; run thence South 61 degrees 22 minutes 04 seconds West for a distance of 219.85 feet to a point; run thence South 48 degrees 44 minutes 37 seconds West for a distance of 67.96 feet to a point; run thence South 32 degrees 10 minutes 16 seconds West for a distance of 73.25 feet to a point; run thence South 20 degrees 21 minutes 27 seconds West for a distance of 58.25 feet to a point on a curve to the left having a central angle of 06 degrees 15 minutes 19 seconds and a radius of 1215.18 feet; run thence Southeasterly and along said curve for an arc distance of 132.67 feet (chord bearing and distance, South 30 degrees 28 minutes 12 seconds East, 132.60 feet) to the Point of Beginning, containing 11.93 acres, more or less.

Witness my signature on this the Affday of June, 2000.

J. Herry Bail. R.S.

J. Thomas Bailey, R.L.S. No. 1994

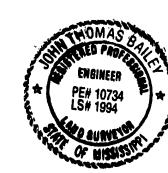

CERTIFICATE OF OWNERSHIP

STATE OF MISSISSIP

COUNTY OF RANK

I, Larry L. Johnson, Manager of Patrick Farms Development, LLC, do hereby certify that Patrick Farms Development, LLC, is the Owner of the Lands described in the forgoing Certificate of J. Thomas Bailey, Registered Land Surveyor, and that acting as the duly authorized official of said company, I have caused the same to be subdivided and platted as PATRICK FARMS, PHASE THREE, PART ONE and do hereby dedicate the roads, streets, rights-of-way to the County of Rankin for public use forever.

PATRICE FARMS DEVELOPMENT. LLC

Marry V. Johnson, Manager

ACENOWLEDGHENT

STATE OF MISSISSIPPI

COUNTY OF HINDS

Personally appeared before me, the undersigned authority in and for said county and state, on this the 6th day of 1000, 2000, within my jurisdiction, the within named LARRY L. JOHNSON, who acknowledged that he is Manager of PATRICE FARMS DEVELOPMENT, LLC, and as its act and deed, he executed the above and forgoing certificate, after first being duly authorized so to do, and J. Thomas Bailey, Registered Land Surveyor, who acknowledged to me that he signed and delivered this plat and the certificate hereon as his own act and deed, on the day and year therein mentioned.

Given under my hand and seal of office on this the 16th day of JUNE, 2000.

Mancy H. Phalach.

Notary Public State of Mississippi At Larg
My Commission Expires: December 2, 200
BONDED THRU HEIDEN-MARCHETTI, IN

Ny comission Expires:

