
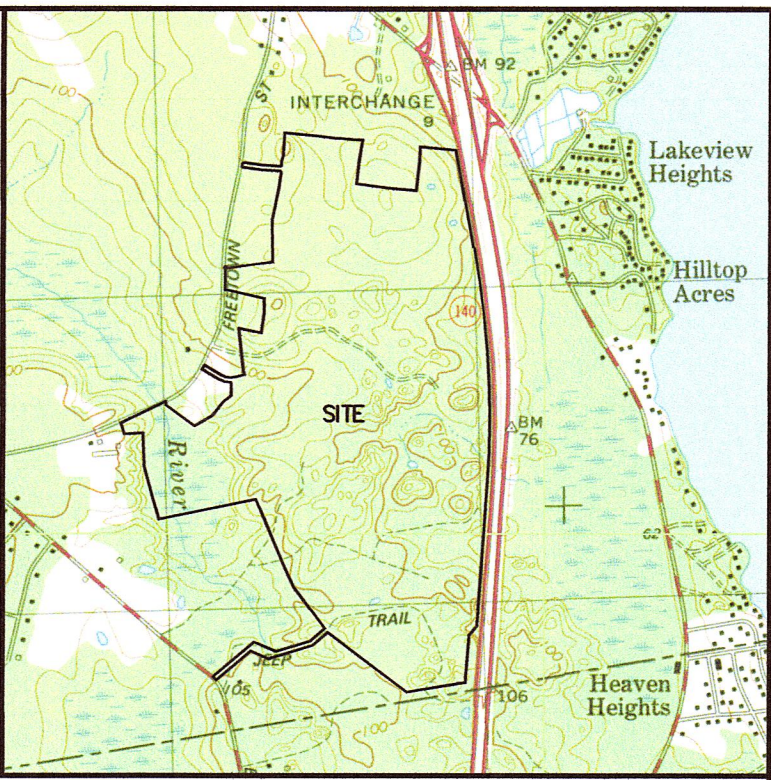


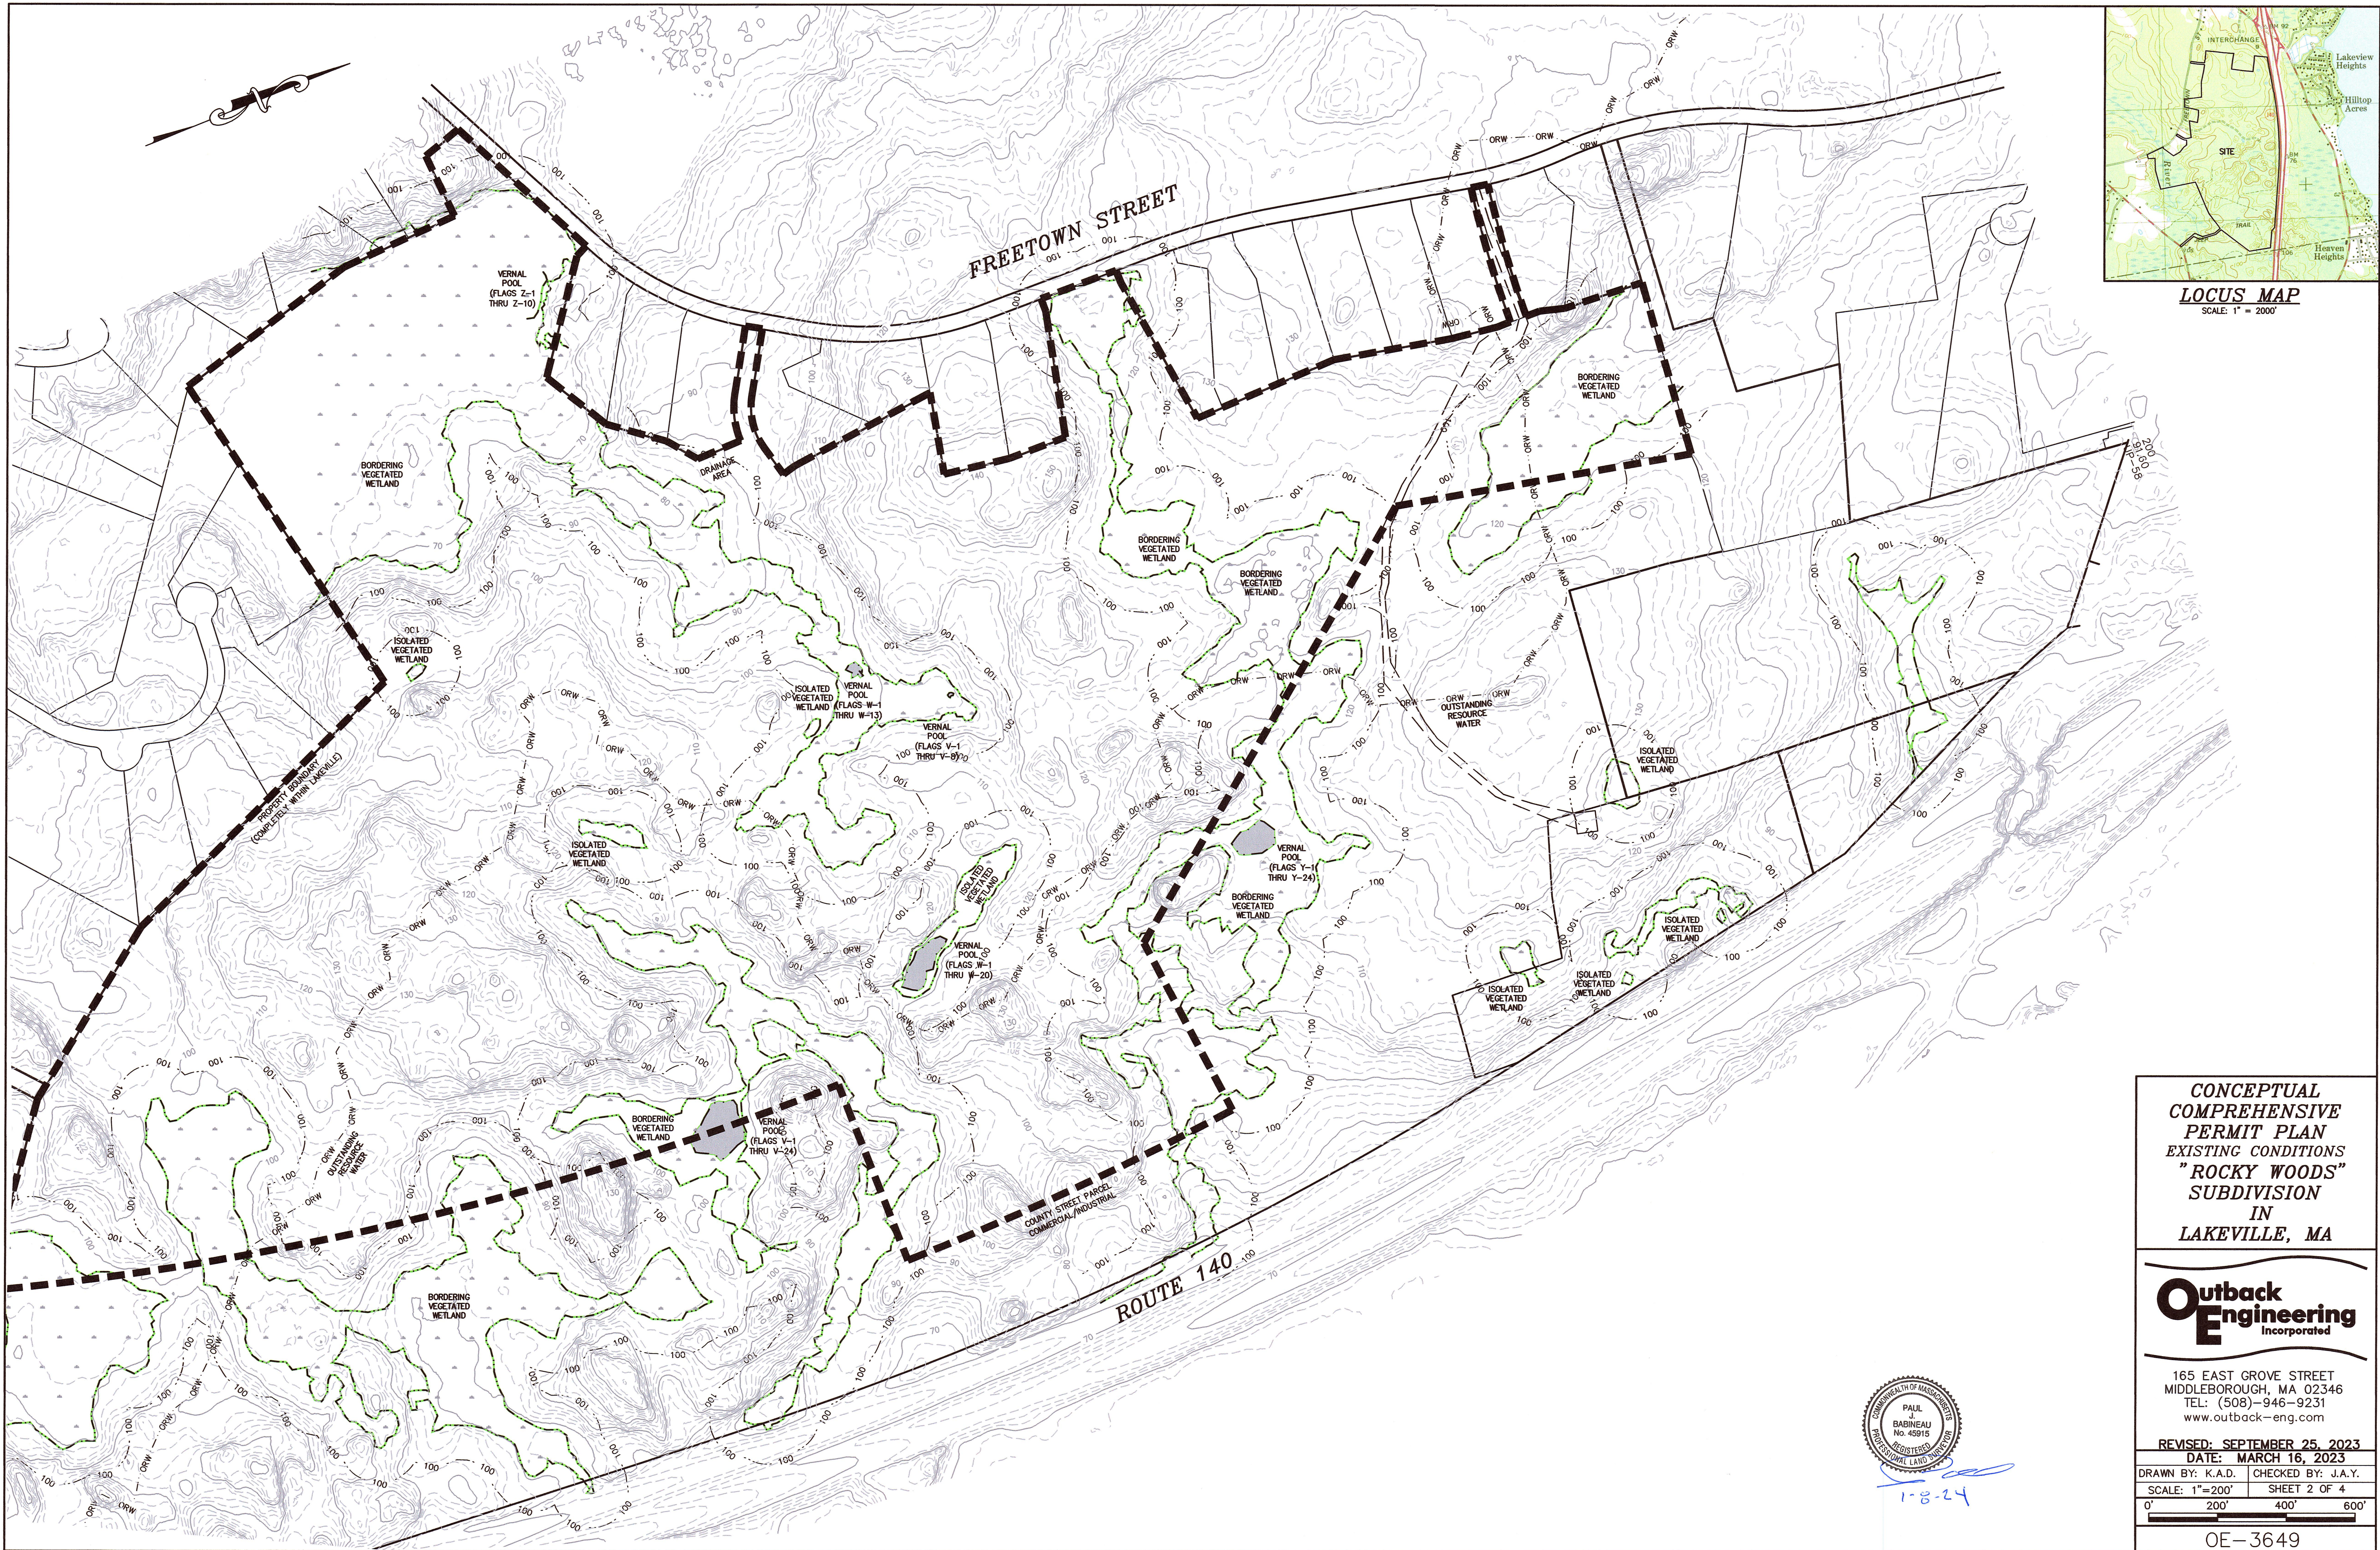

LOCUS MAP
SCALE: 1" = 2000'

CONCEPTUAL
COMPREHENSIVE
PERMIT PLAN
EXISTING CONDITIONS
"ROCKY WOODS"
SUBDIVISION
IN
LAKEVILLE, MA

Outback Engineering
Incorporated

165 EAST GROVE STREET
MIDDLEBOROUGH, MA 02346
TEL: (508)-946-9231
www.outback-eng.com

REVISED: SEPTEMBER 25, 2023
DATE: MARCH 16, 2023

DRAWN BY: K.A.D. CHECKED BY: J.A.Y.
SCALE: 1"=200' SHEET 2 OF 4

0' 200' 400' 600'

OE-3649



1-8-24