



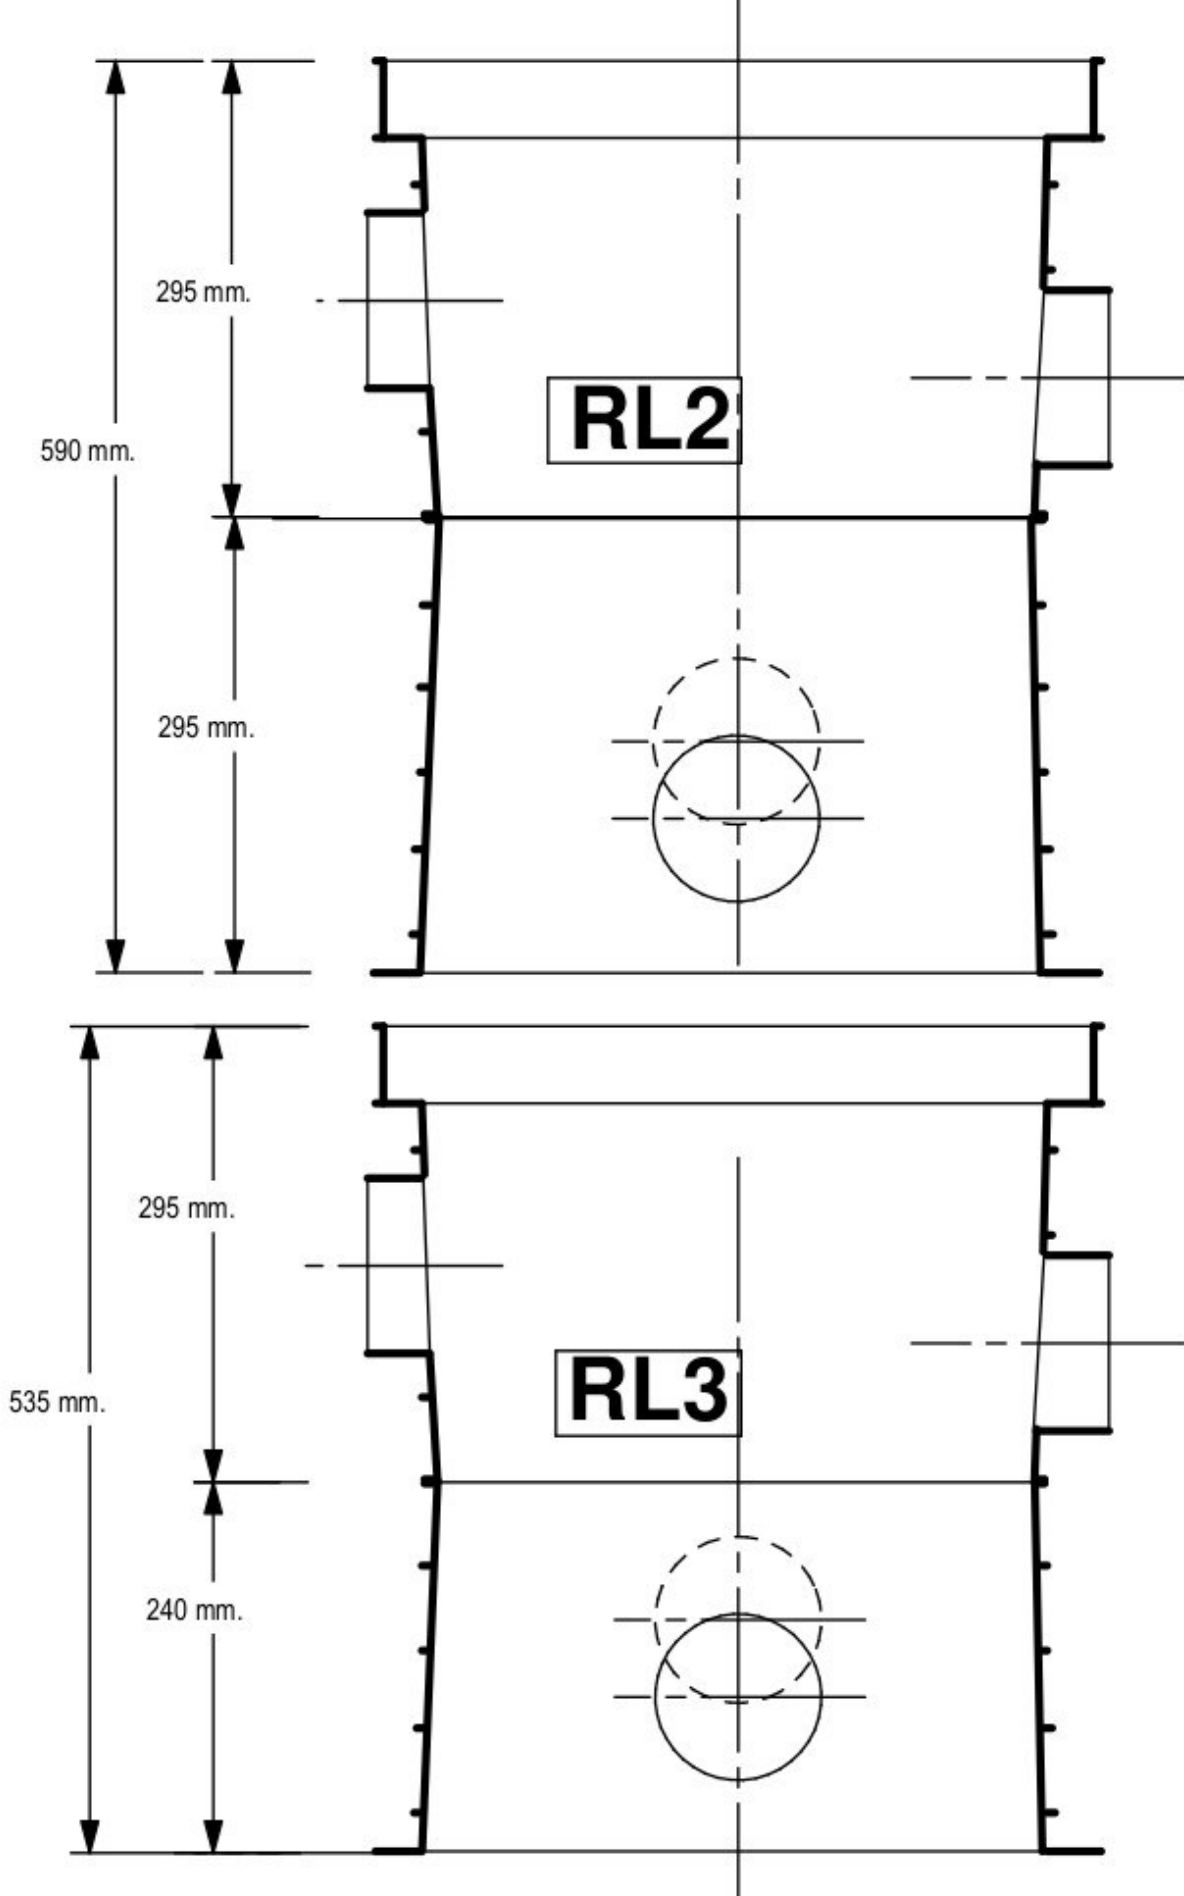

Std. Risers using 45L casings

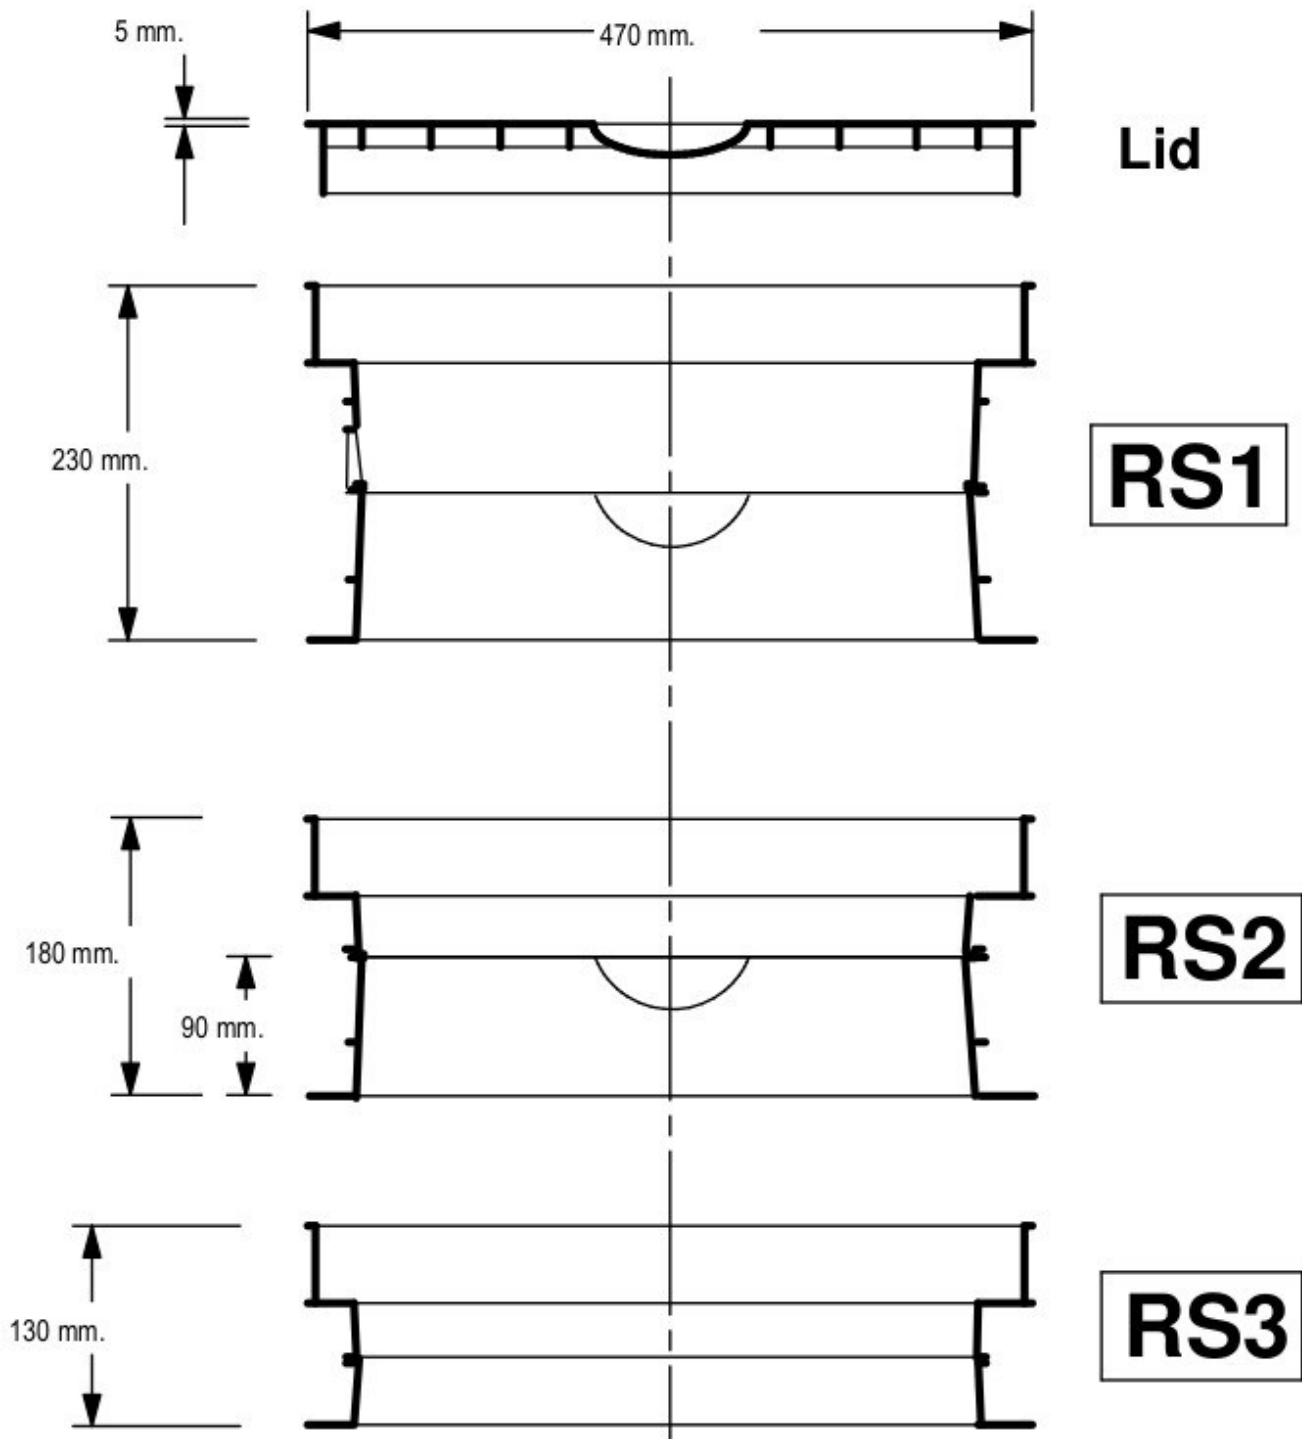

Short Risers using 45L casings



GORILLA PUMP STATIONS

Further and Faster

scale 1:5,
Date: May 2025

Drg # **45L-R02.key**

