


RECESSED LIGHT FIXTURE DETAIL

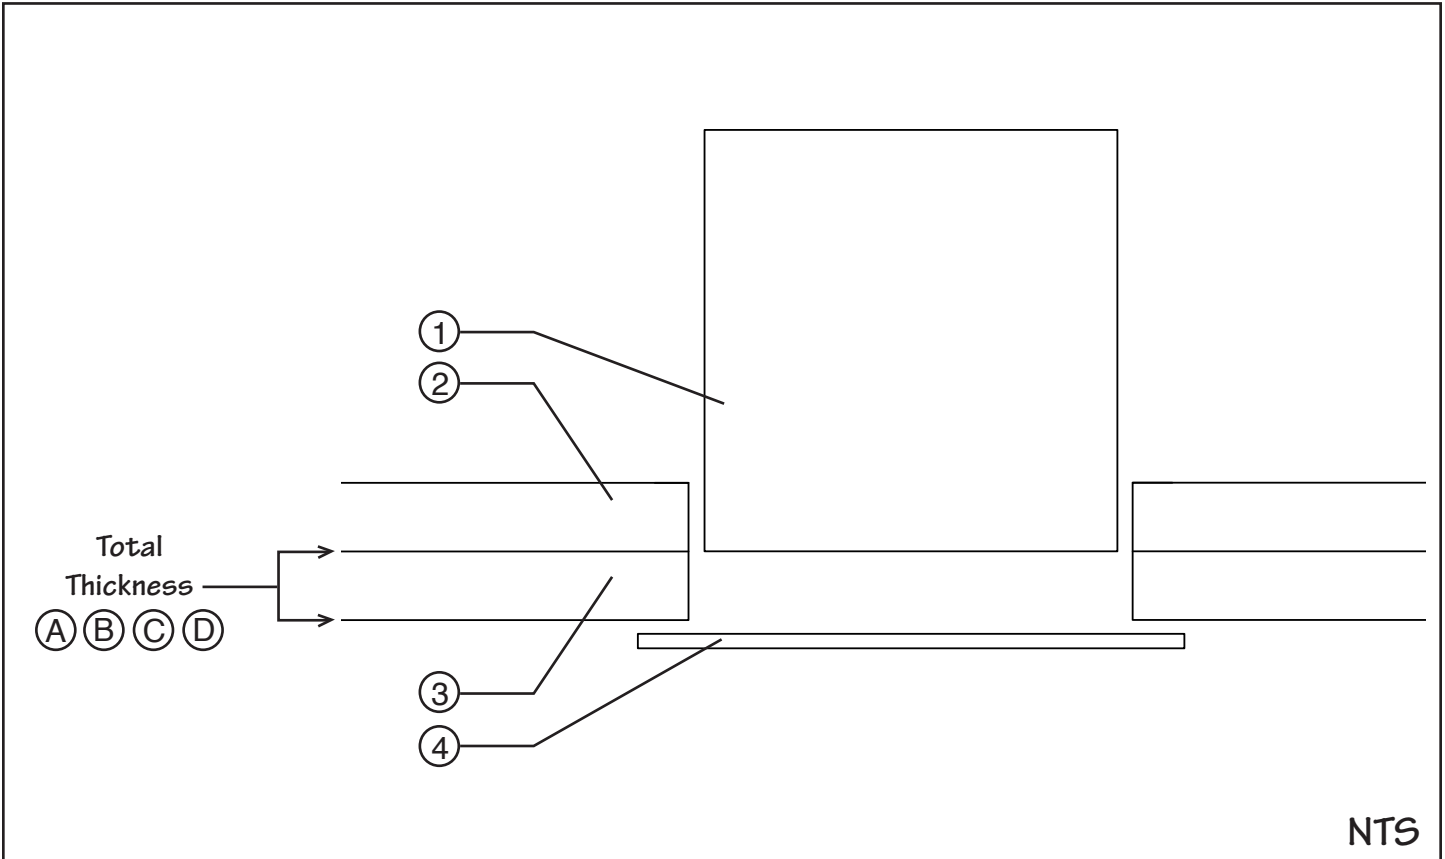

- 1. Recessed Light Fixture
- 2. 5/8" Gypsum Board
- 3. SonaKrete
- 4. Trim Ring

DIMENSIONS

SYSTEM	(A)	(B)	(C)	(D)
TOTAL THICKNESS	1/4"	3/8"	1/2"	3/4"
LIGHT FIXTURE ROUGH IN BELOW FACE OF SUBSTRATE	FLUSH	FLUSH	FLUSH TO 1/4" MAX	1/4" TO 3/8" MAX