

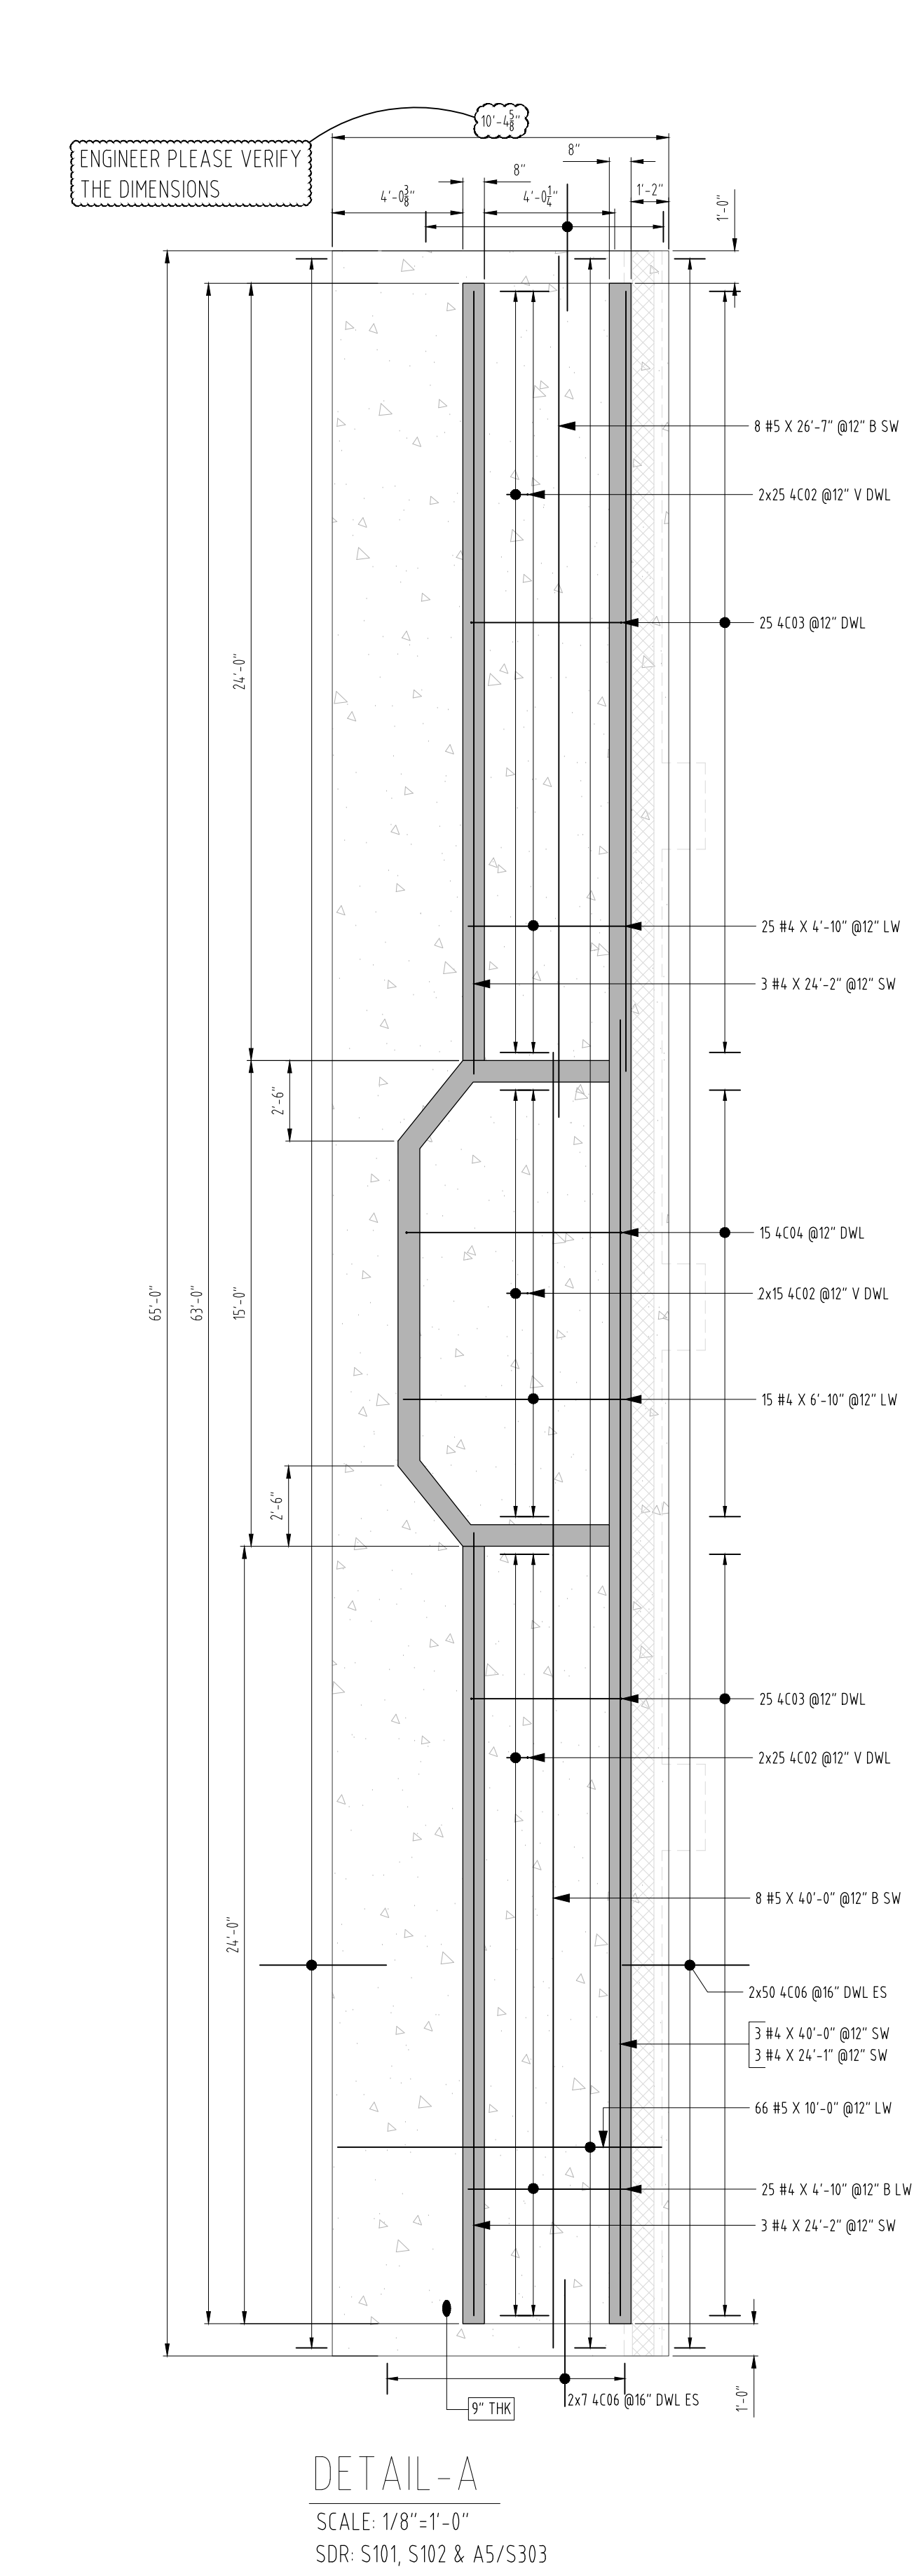


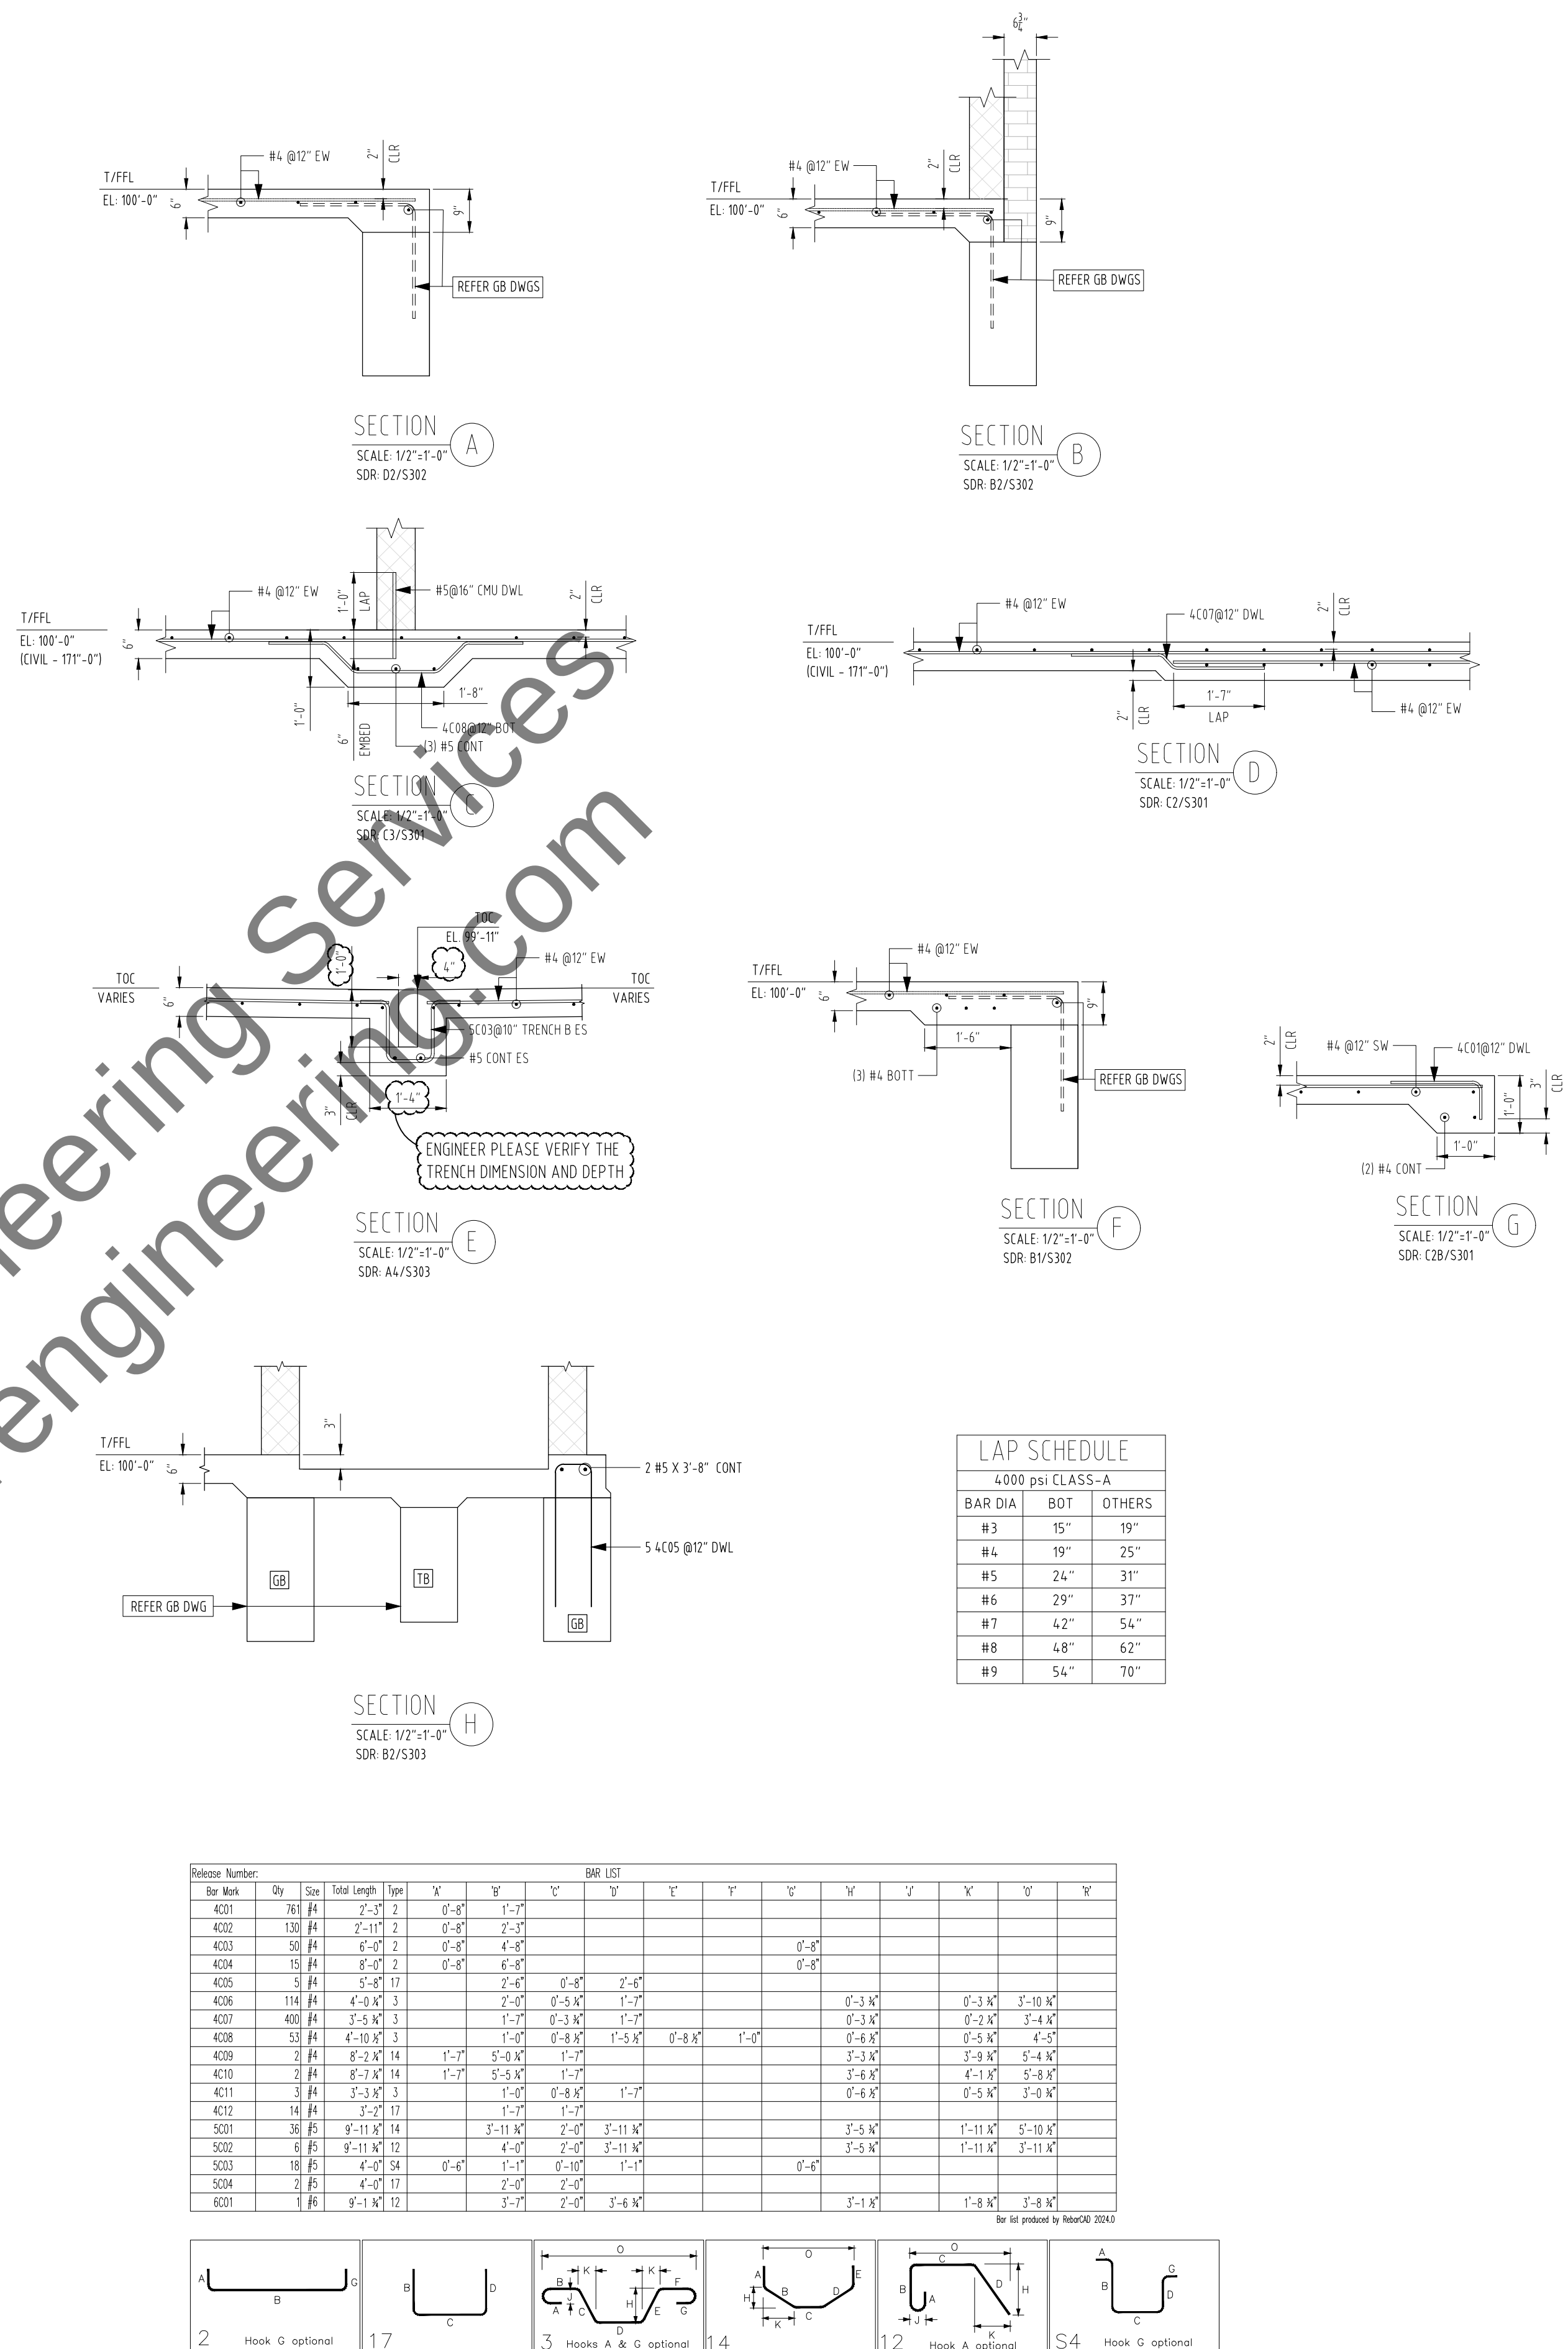

NOTES:

1. ALL STEEL ASTM A615 GRADE 60 U.N.O.

THE PLACING DRAWING IS THE DETAILER'S INTERPRETATION OF THE CONTRACT DRAWINGS. IT IS NOT INTENDED AS A STANDALONE DOCUMENT AND MUST ALWAYS BE USED IN CONJUNCTION WITH THE CONTRACT DRAWINGS.

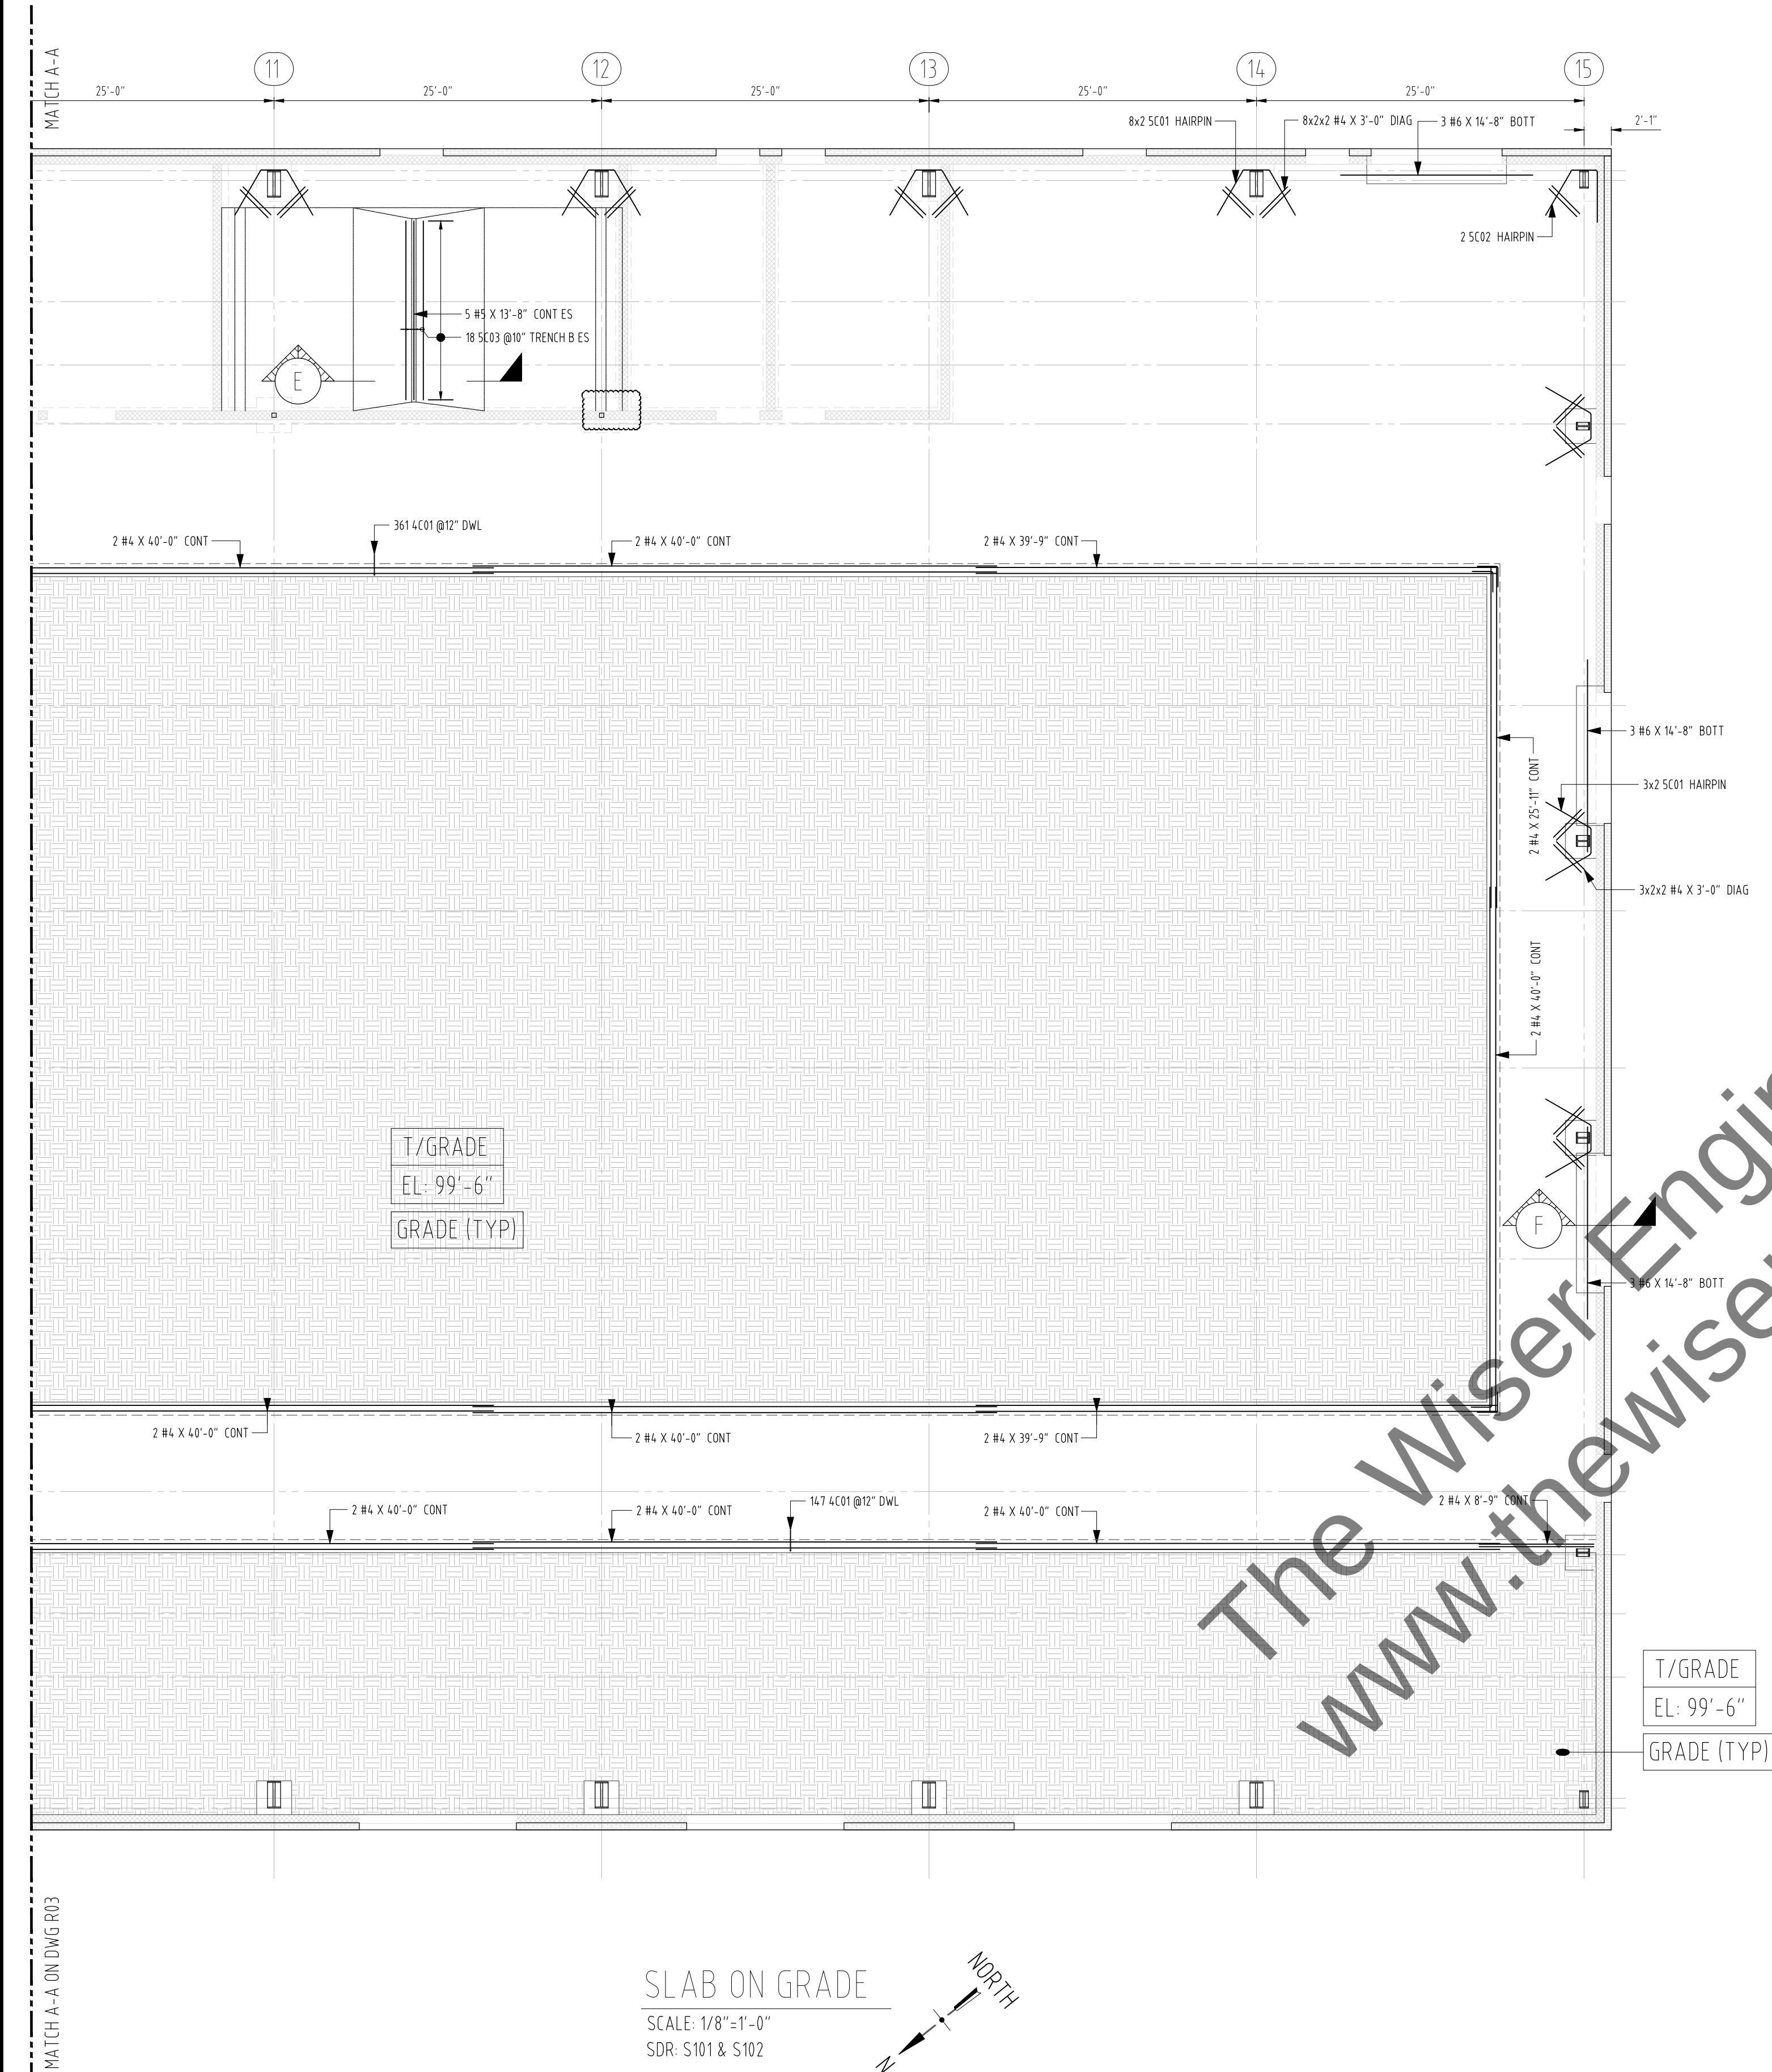

NOTES:
1. ALL STEEL ASTM A615 GRADE 60 U.N.O.

THE PLACING DRAWING IS THE DETAILER'S INTERPRETATION OF THE CONTRACT DRAWINGS. IT IS NOT INTENDED AS A STANDALONE DOCUMENT AND MUST ALWAYS BE USED IN CONJUNCTION WITH THE CONTRACT DRAWINGS.

REV.	DESCRIPTION	DATE
0	FOR APPROVAL	11-07-24
1	RE-SUBMIT FOR APPROVAL	03-26-25
2	FOR FABRICATION	04-04-25
3		
4		
5		

DRAWINGS CONTENTS	SLAB ON GRADE (2 OF 2)
Project: SAMPLE	
Location: -	
Customer: -	

Job No. -
Drawn by: WES
Date: 11-07-2024
Scale: AS INDICATED
Sheet: R03A