
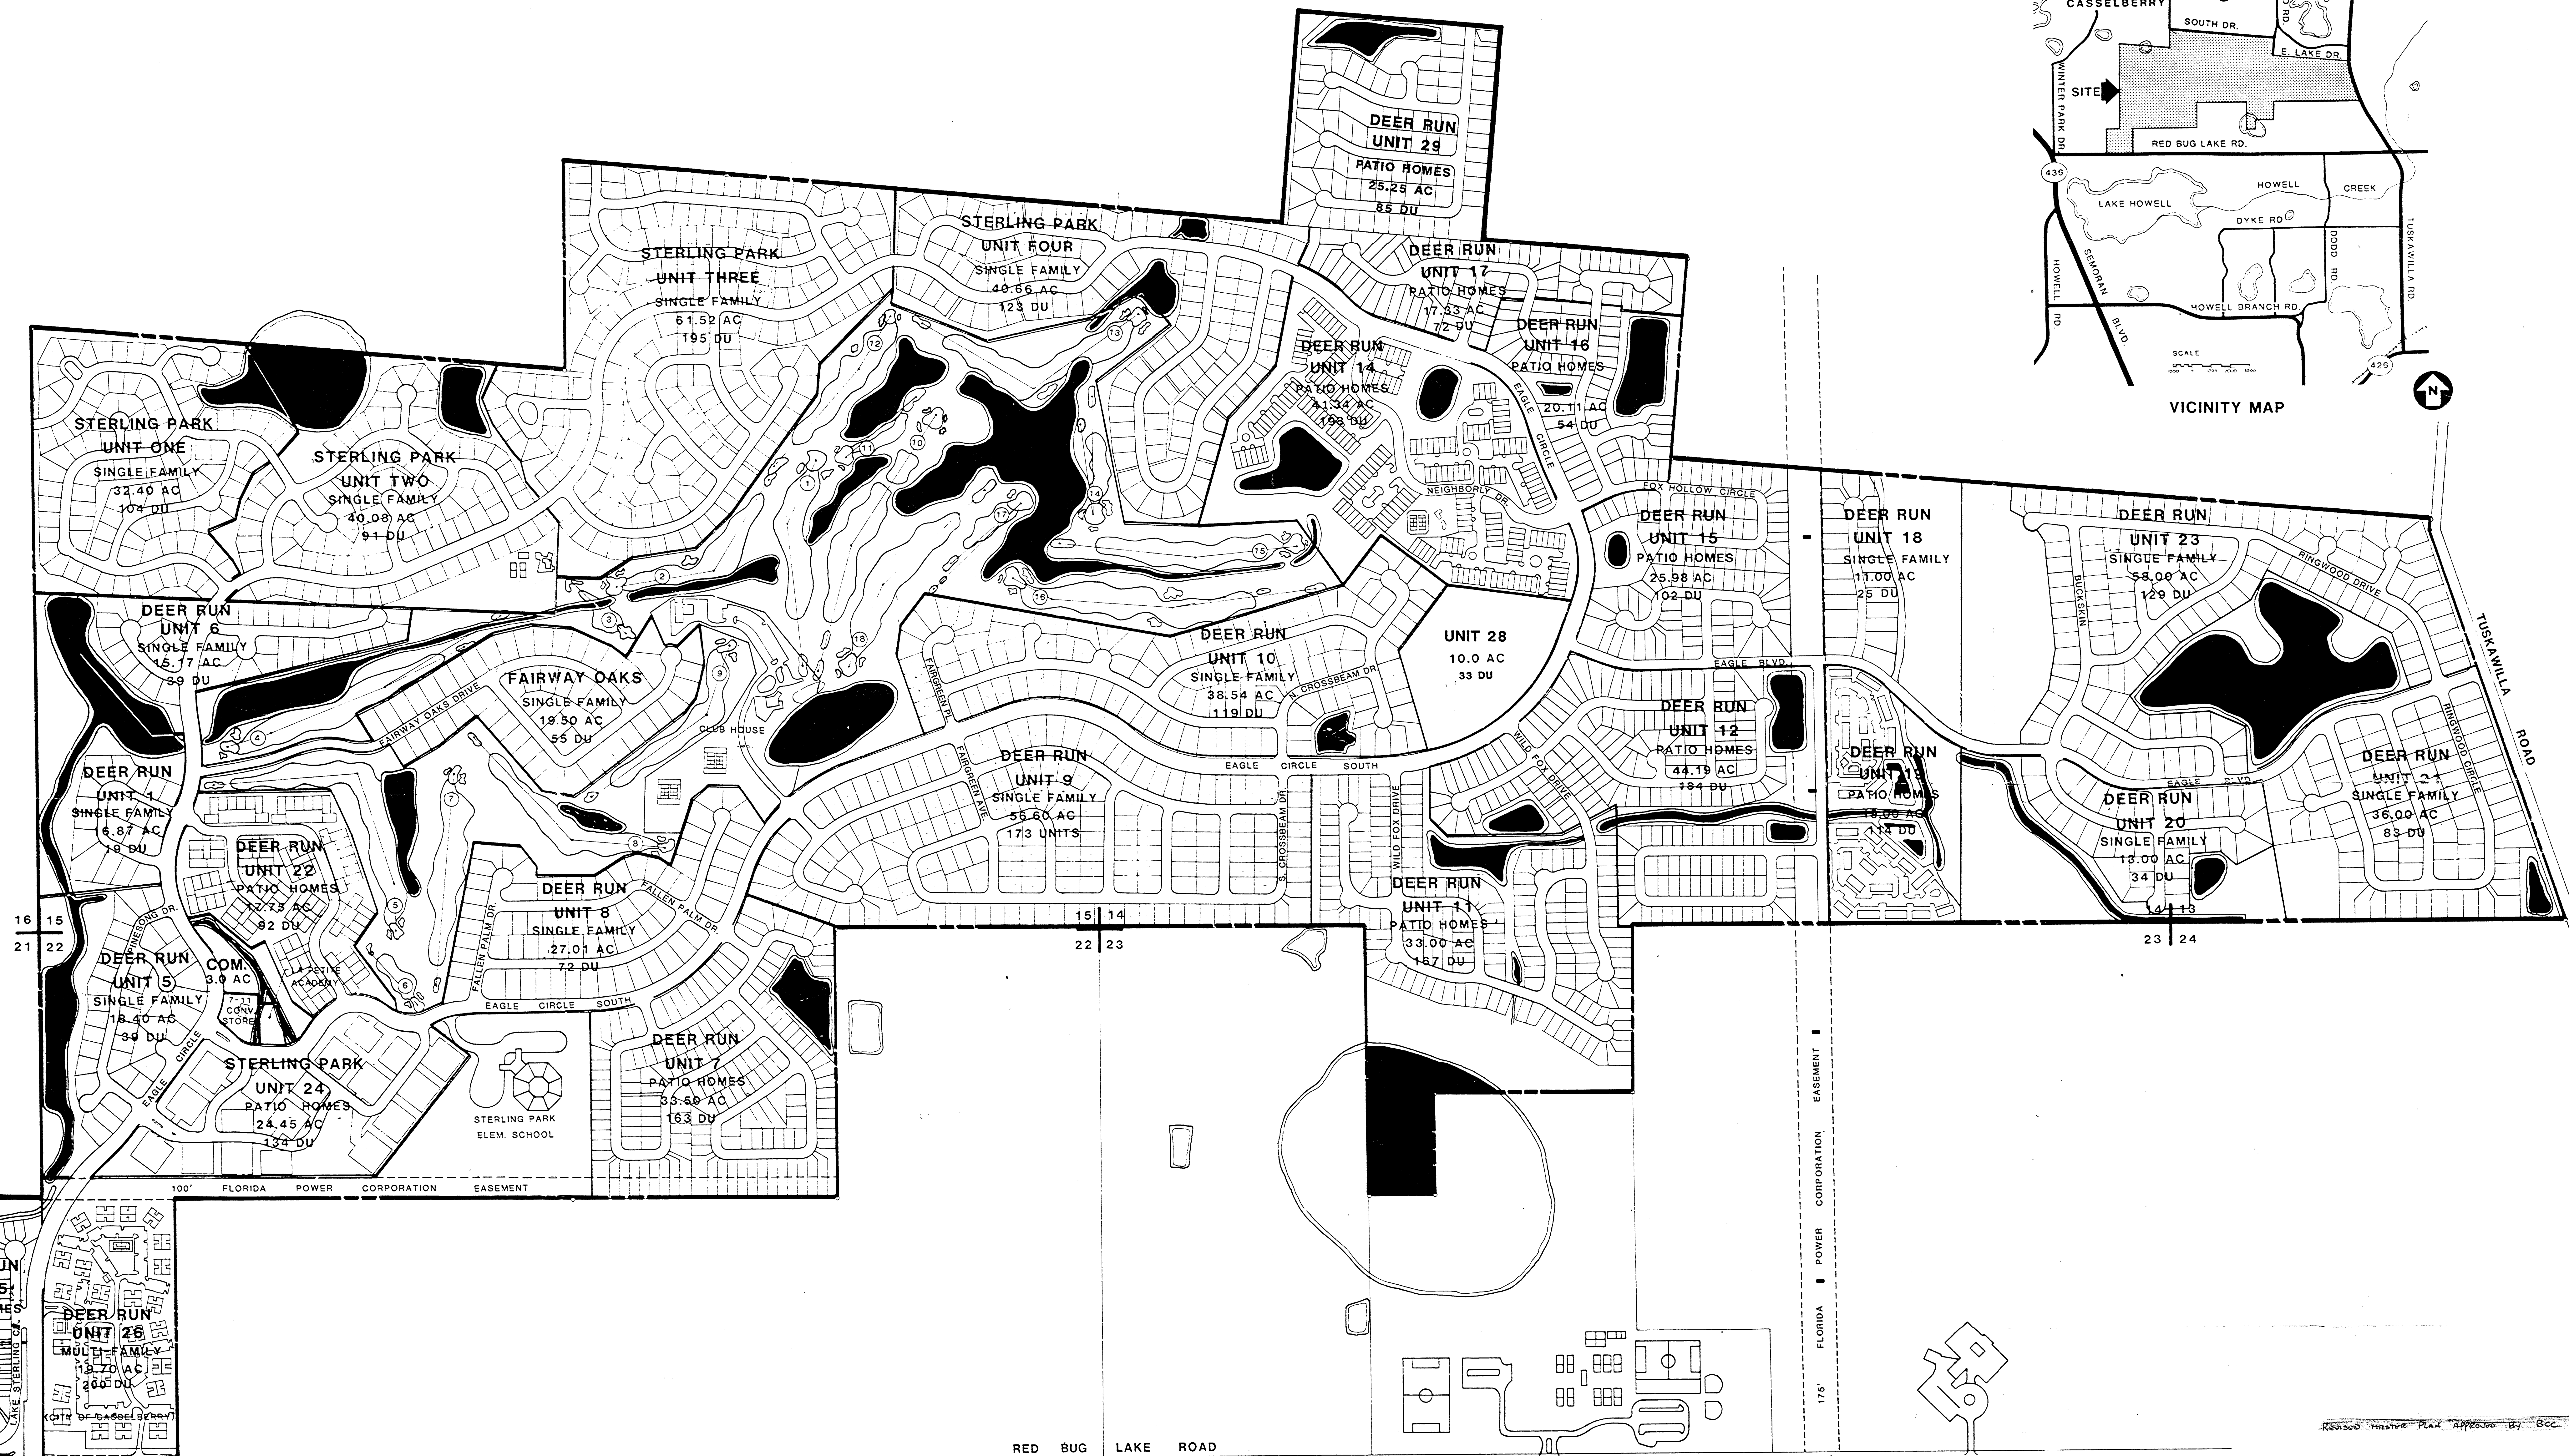


DEER RUN

SEMINOLE COUNTY, FLORIDA
A PLANNED RESIDENTIAL COMMUNITY

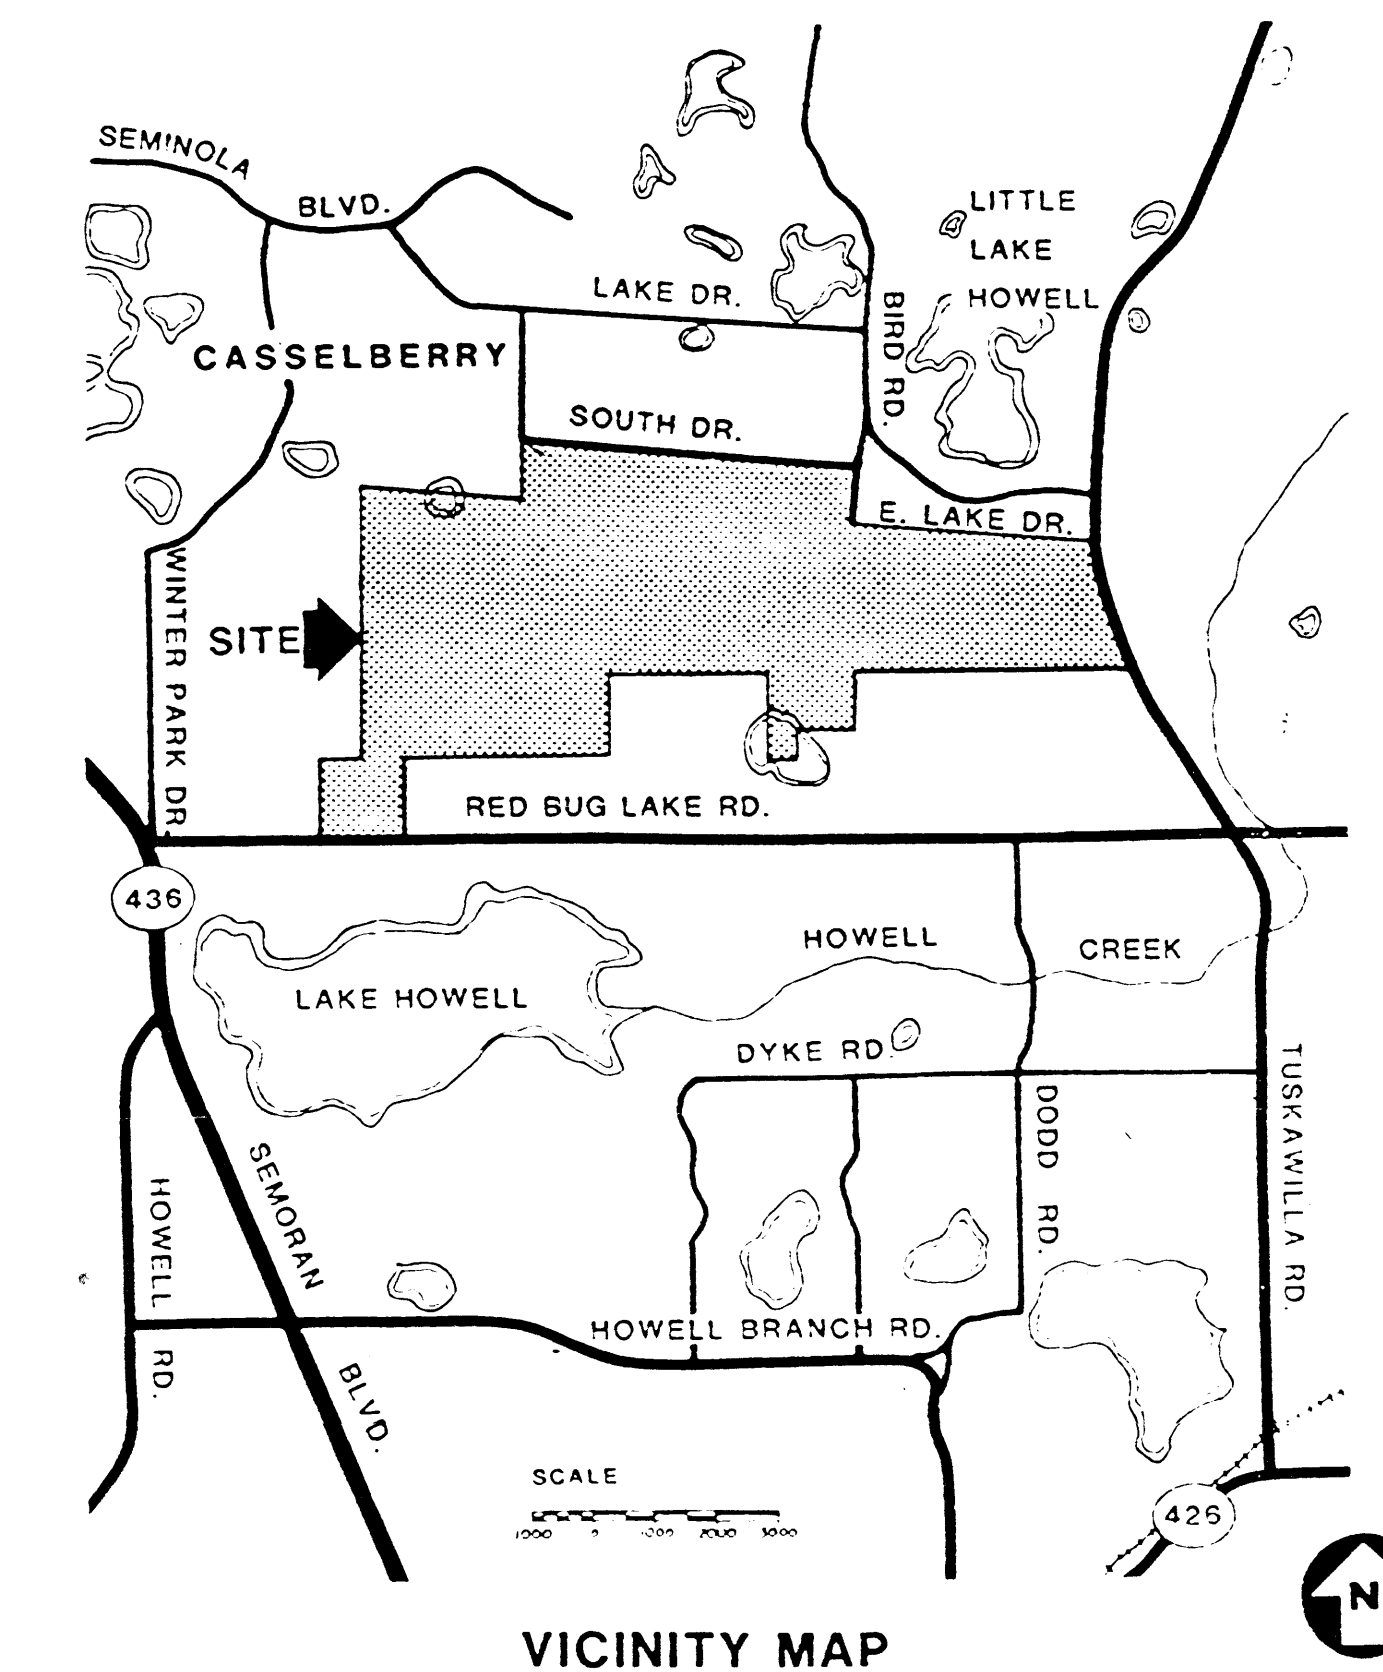

RED BUG LAKE ROAD


DEVELOPMENT TABLE

Land Use Classification	Acres	Units	DU/Acres
Single Family Homes	568.59	1,488	2.62
Patio Homes	218.80	869	3.97
Multi-Family Homes	86.70	532	6.14
Commercial	3.00	N/A	N/A
SUB-TOTAL	877.09	2,889	3.29
Golf Course and Open Space	146.21		
School Sites	15.00		
TOTAL	1038.30	2,889	2.78

MASTER PLAN

DEER RUN MASTER PLAN

SCALE IN FEET
0 150 300 600 900

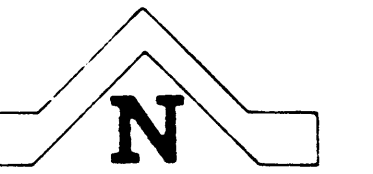

CANIN ASSOCIATES, INC.
URBAN & ENVIRONMENTAL PLANNERS
201 E. PINE ST., ORLANDO, FL. 32801 (305)422-4040

ENGINEERING & ENVIRONMENTAL DESIGN, INC.
5210 S. ORANGE AVENUE
EDGEWOOD, FLORIDA 32809
OFF: (407) 851-2555
FAX: (407) 828-0250
Engineers, Environmental and Planning Consultants

JOB NO.	DATE	SCALE
8301.10	3/30/83	1"=300'
REVISIONS		
5/18/84	8/26/92	
6/26/84	9/8/92	
7/30/92		