

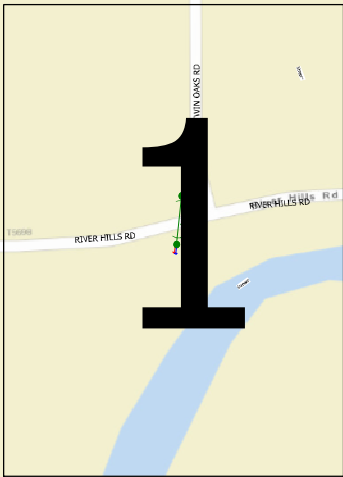
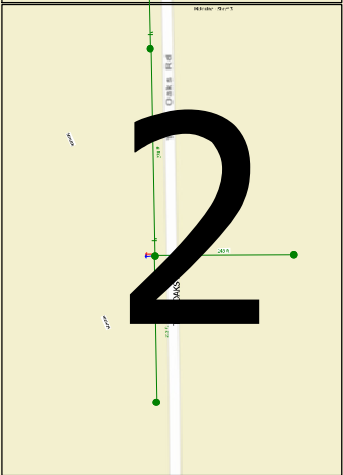


12/26/24

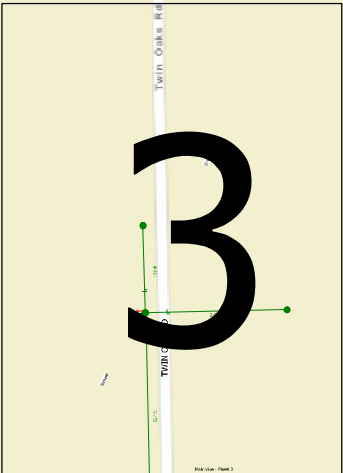


MarathonCountyGIS, Esri, HERE, Garmin, INCREMENT P, NGA, USGS

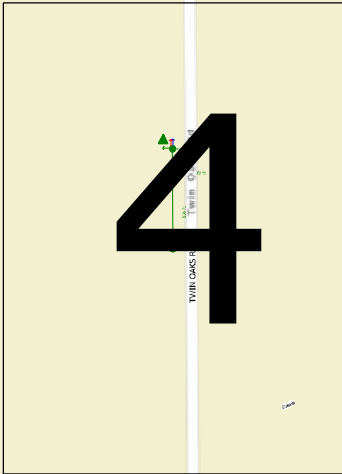

CREW SIGNATURE:	
CONST. COMP. DATE:	
ENERGIZED DATE:	
WR NAME:	WPS RDOF CHTR RDOF WS07E_3775567 - WPS 2 MAKE READY
WR ADDRESS:	TWIN OAKS RD WAU-TEXAS-T, WI
OP DISTRICT:	61

- BLUE - INSTALL (I)
- GREEN - EXISTING (E)
- RED - REMOVE (R)
- MAPPED WETLAND
- INVASIVE SPECIES
- MAPPED WATERWAY
- EROSION MAT
- INLET PROTECTION
- WATTLE
- SILT FENCE


WR NUMBER:	3444484
IO NUMBER:	2250006100
TAXING DISTRICT:	WAU-TEXAS-T
COUNTY:	MARATHON
DESIGNER:	DAYAP,KHALED
DESIGNER PH:	+1 614-636-6593
SCALE:	1:300
SHEET:	Overview

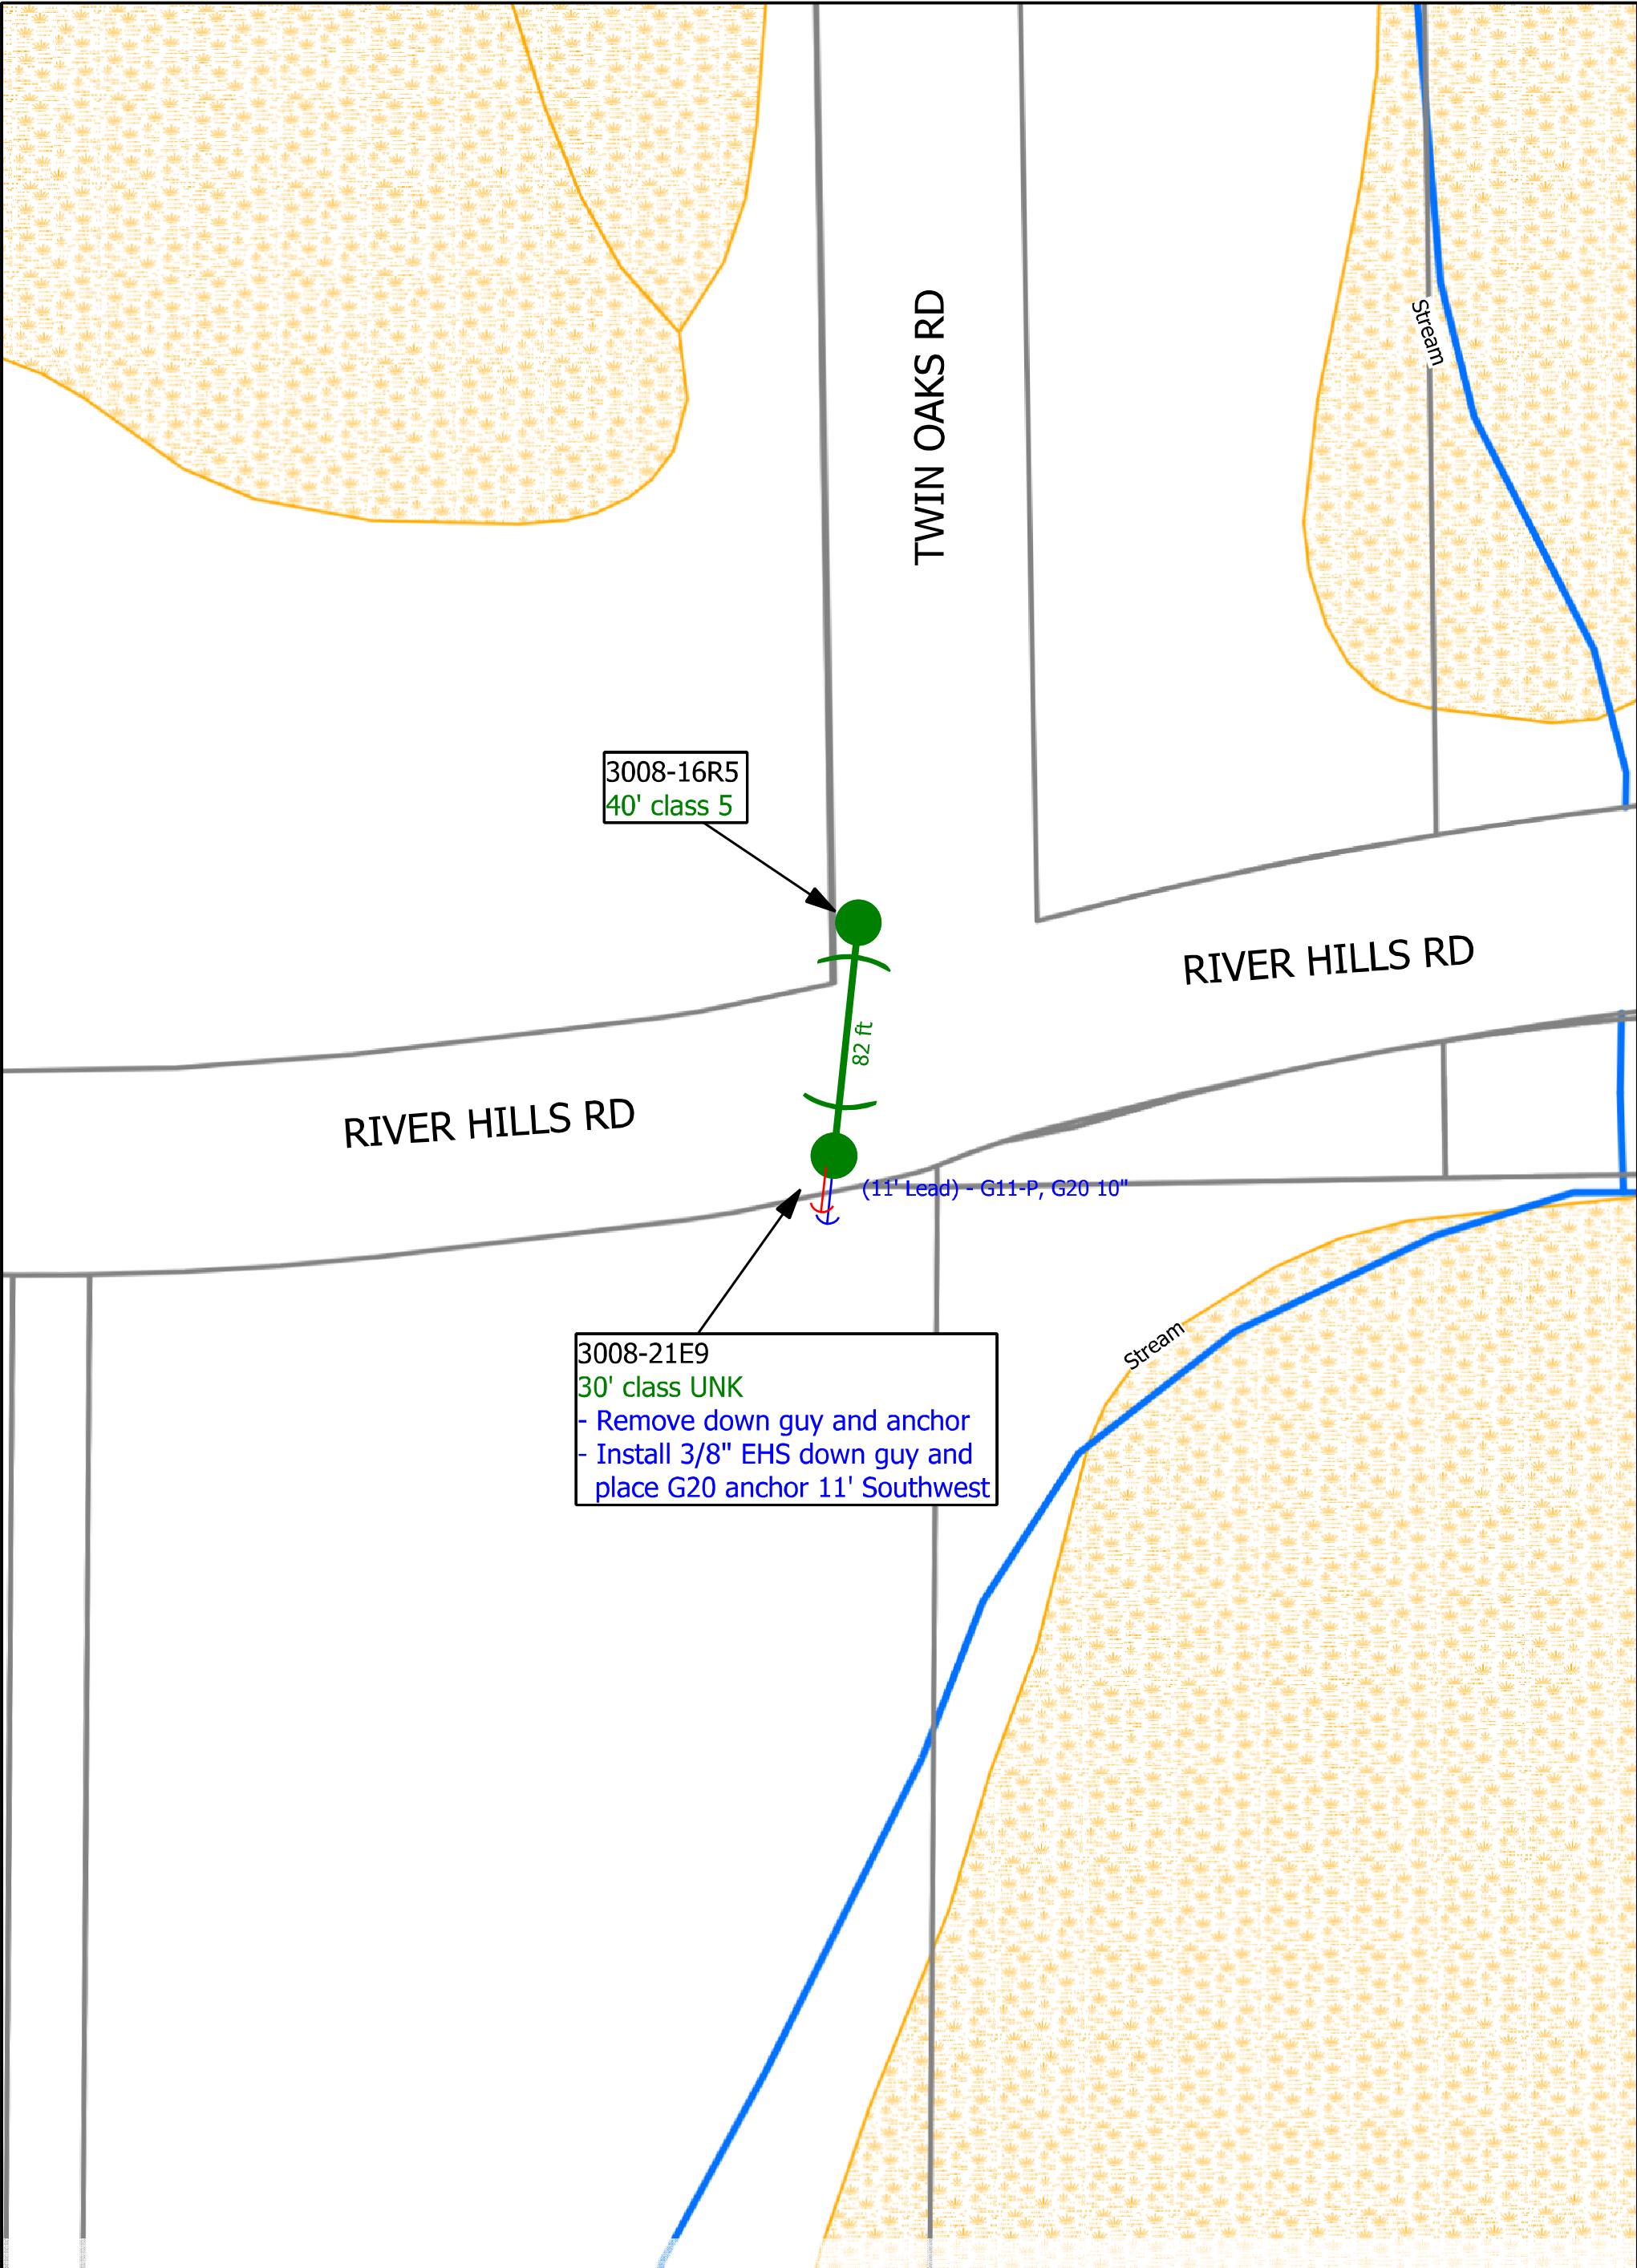

CREW SIGNATURE:	
CONST. COMP. DATE:	
ENERGIZED DATE:	
WR NAME:	WPS RDOF CHTR RDOF WS07E_3775567 - WPS 2 MAKE READY
WR ADDRESS:	TWIN OAKS RD WAU-TEXAS-T, WI
OP DISTRICT:	61

	BLUE - INSTALL (I)
	GREEN - EXISTING (E)
	RED - REMOVE (R)
	MAPPED WETLAND
	INVASIVE SPECIES
	MAPPED WATERWAY
	EROSION MAT
	INLET PROTECTION
	WATTLE
	SILT FENCE

WR NUMBER:	3444484
IO NUMBER:	2250006100
TAXING DISTRICT:	WAU-TEXAS-T
COUNTY:	MARATHON
DESIGNER:	LECHLEITNER,RICK J
DESIGNER PH:	7159661652
SCALE:	1:50
SHEET:	Sheet 5 of 5

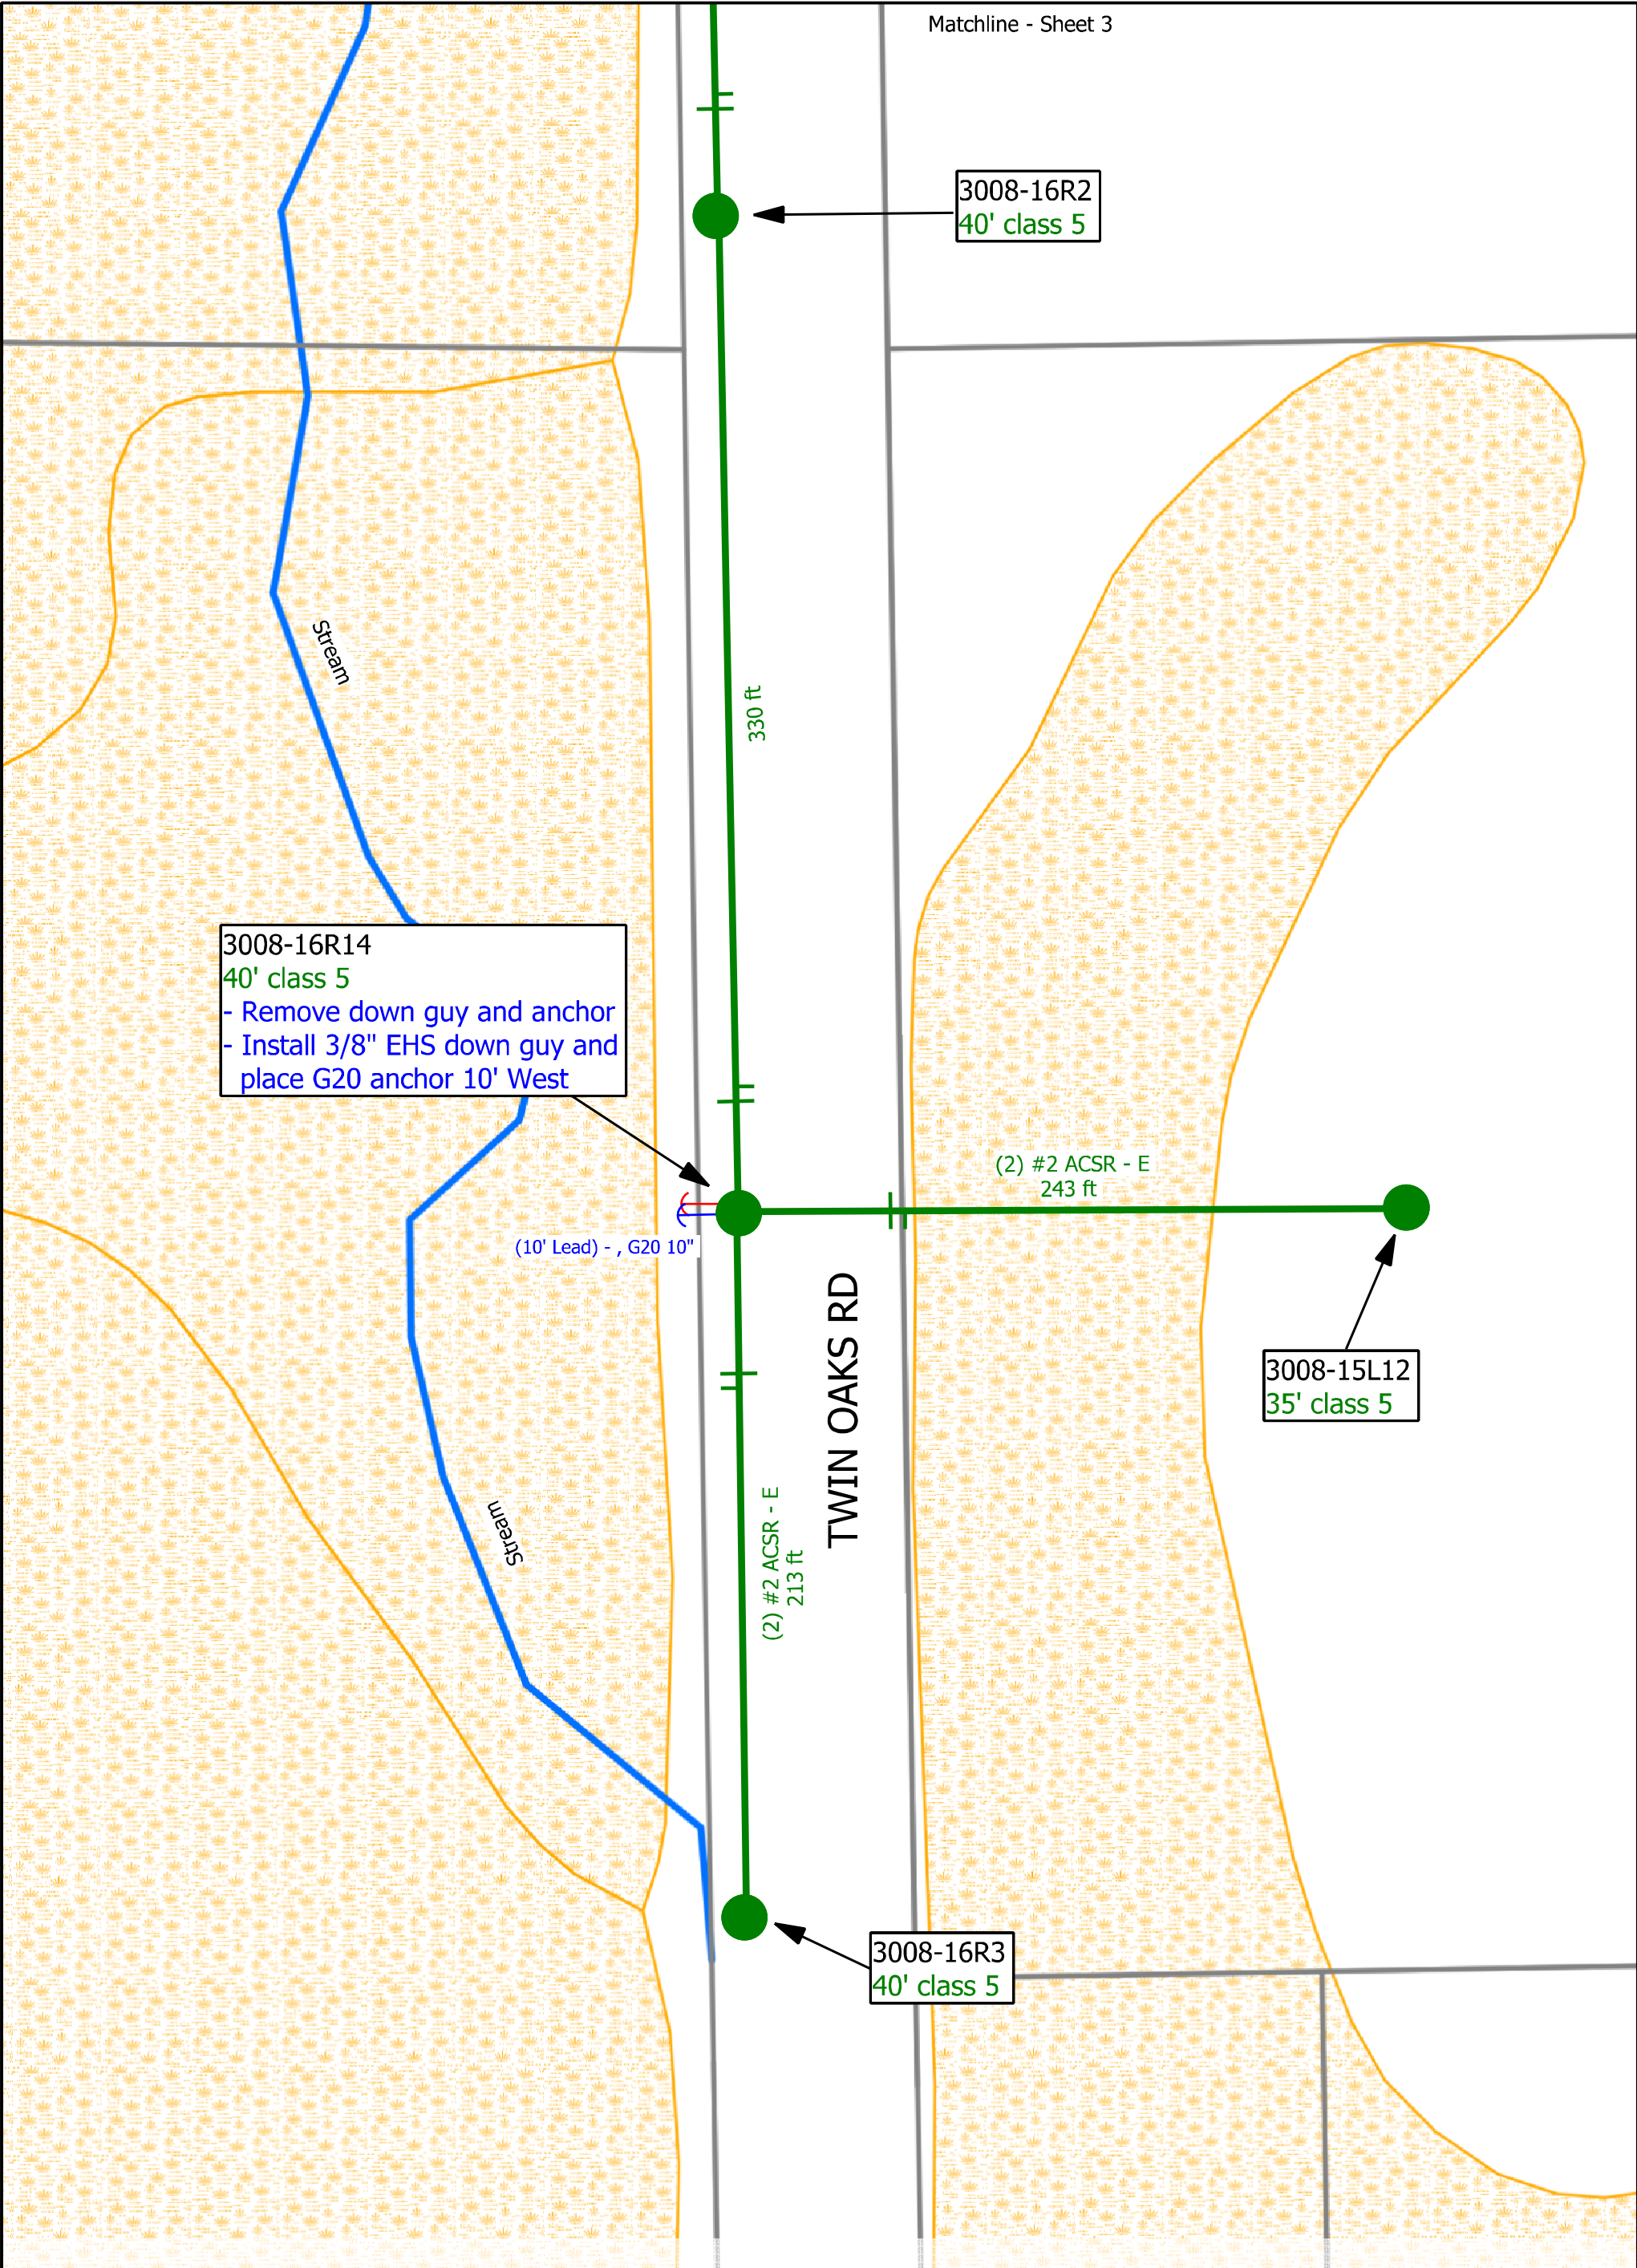



CREW SIGNATURE:	
CONST. COMP. DATE:	
ENERGIZED DATE:	
WR NAME:	WPS RDOF CHTR RDOF WS07E_3775567 - WPS 2 MAKE READY
WR ADDRESS:	TWIN OAKS RD WAU-TEXAS-T, WI
OP DISTRICT:	61



BLUE - INSTALL (I)

GREEN - EXISTING (E)

RED - REMOVE (R)

MAPPED WETLAND

INVASIVE SPECIES

MAPPED WATERWAY


EROSION MAT

INLET PROTECTION

WATTLE

SILT FENCE

WR NUMBER:	3444484
IO NUMBER:	2250006100
TAXING DISTRICT:	WAU-TEXAS-T
COUNTY:	MARATHON
DESIGNER:	LECHLEITNER,RICK J
DESIGNER PH:	7159661652
SCALE:	1:50
SHEET:	Sheet 1 of 5

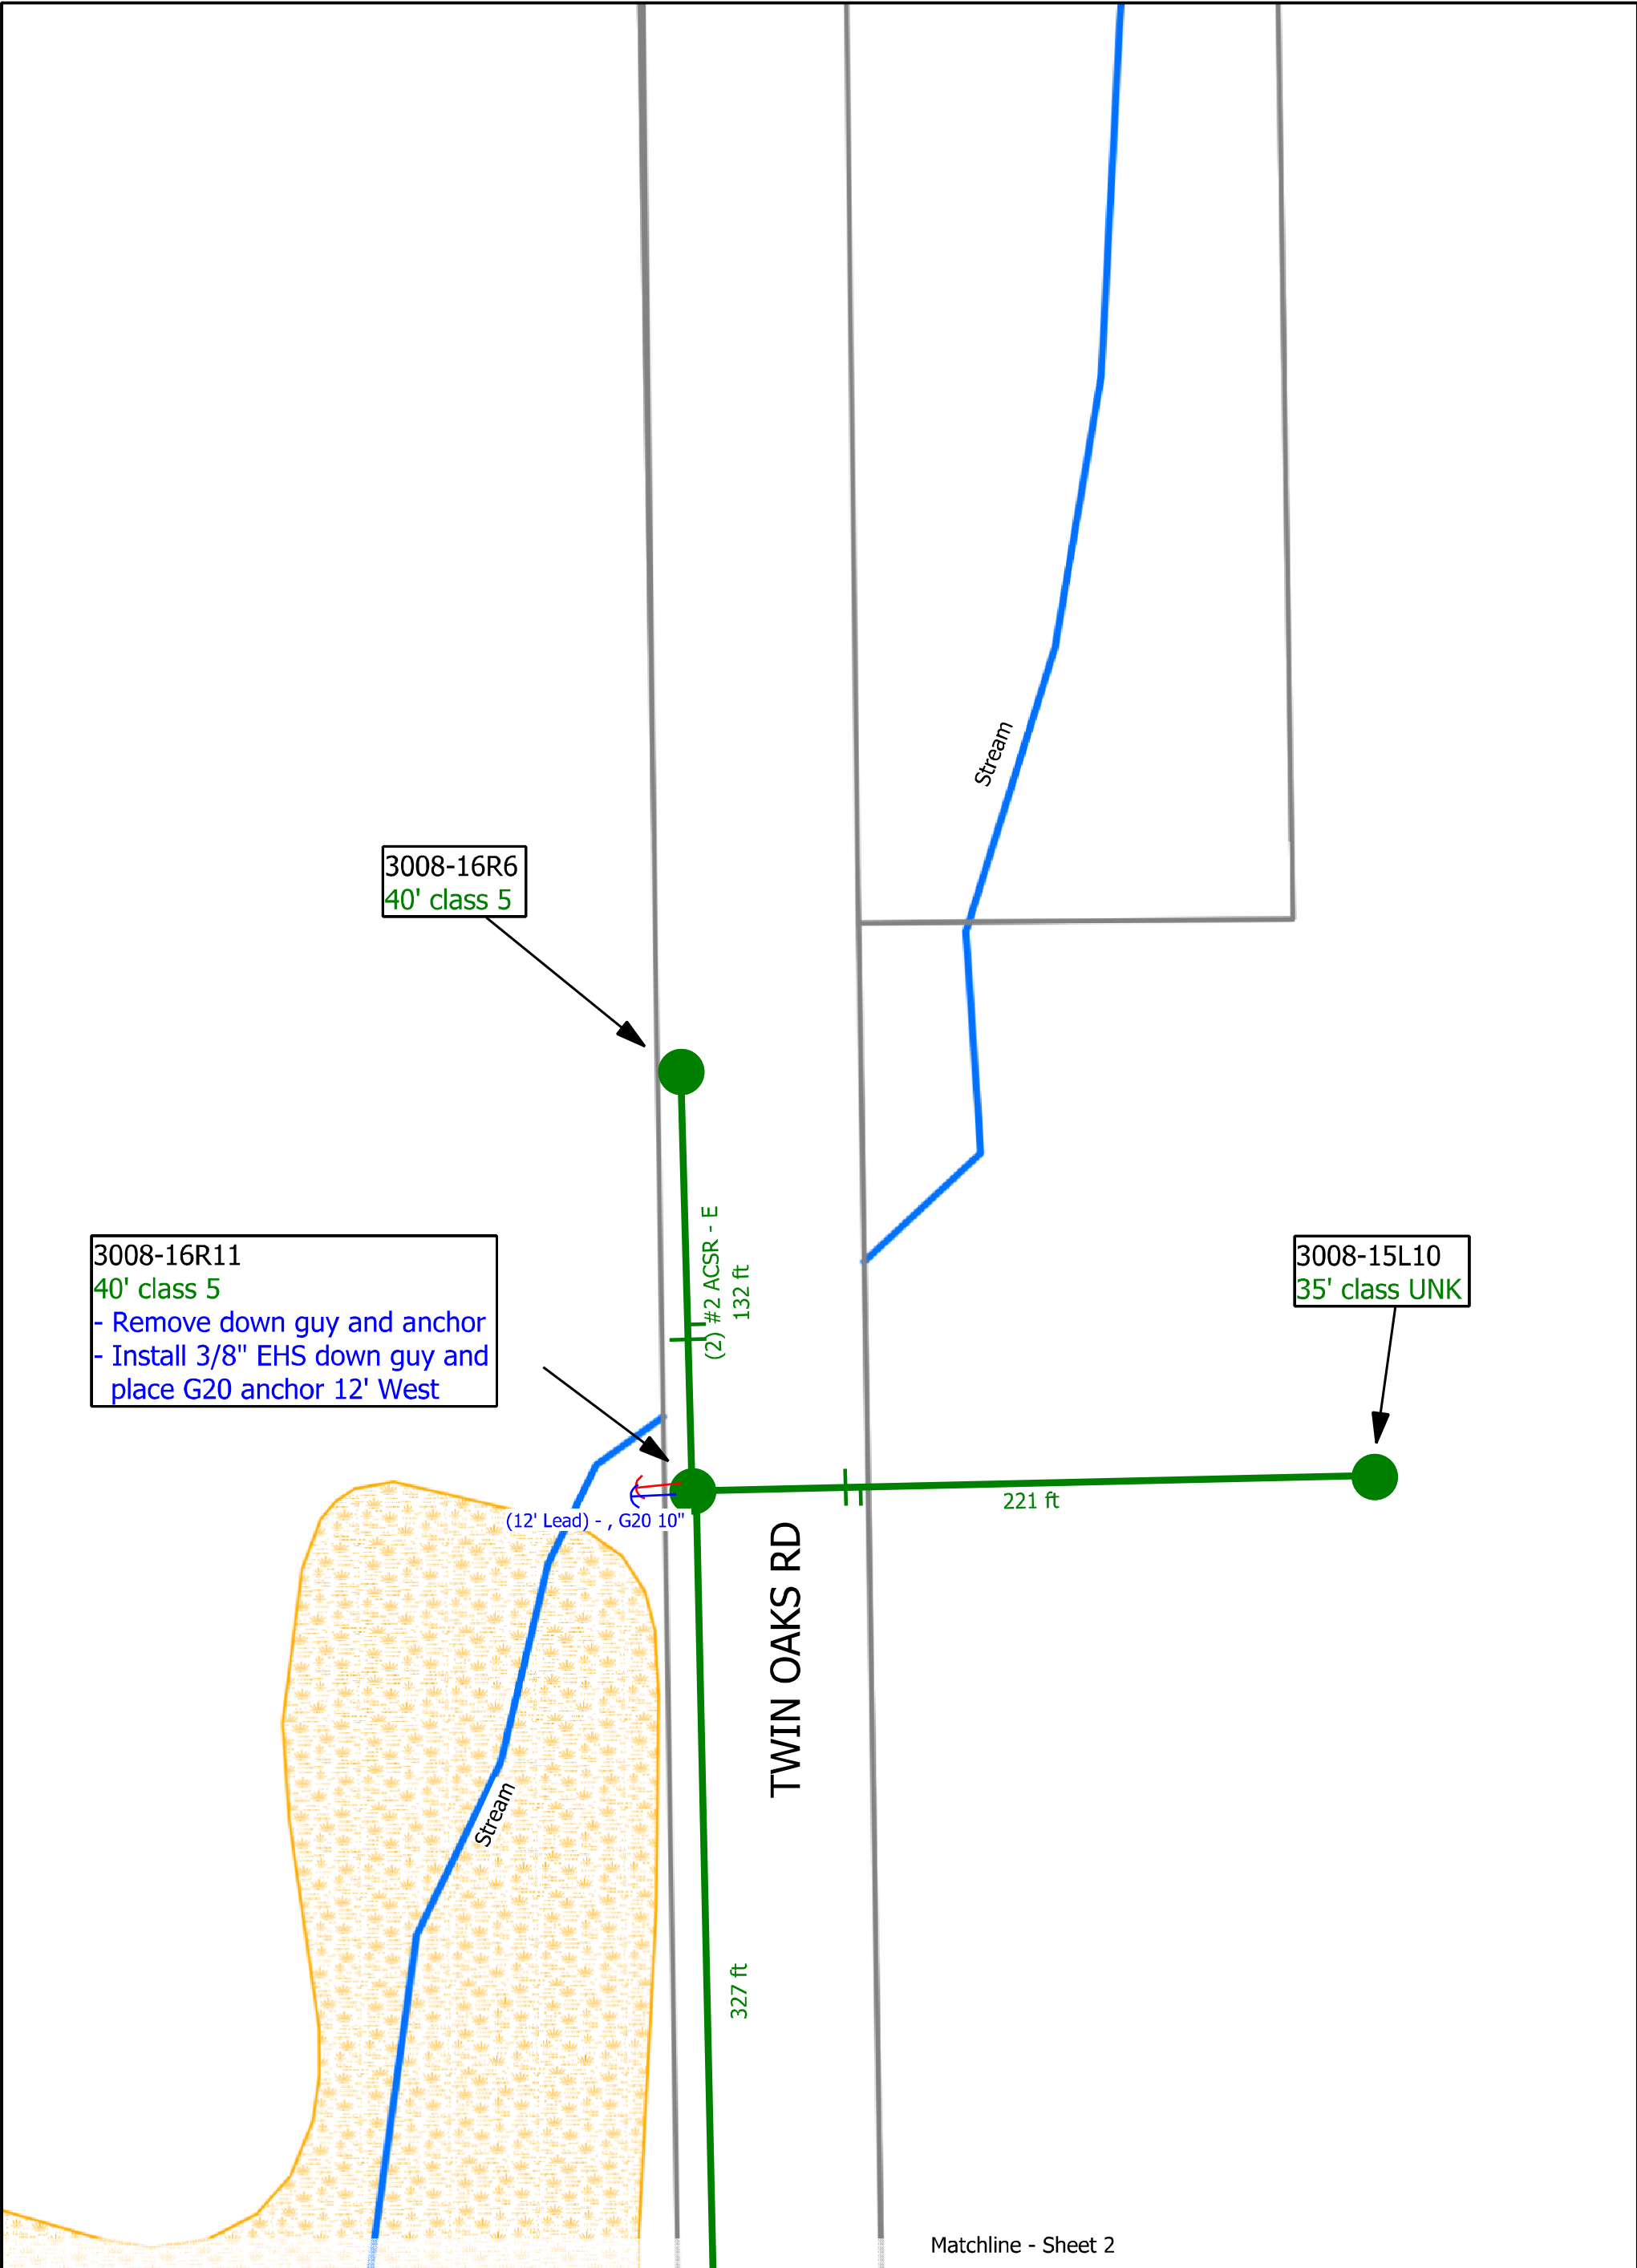

WPS 811 CALL BEFORE YOU DIG SAFE DIGGING PARTNER	CREW SIGNATURE:		BLUE - INSTALL (I) GREEN - EXISTING (E) RED - REMOVE (R) MAPPED WETLAND INVASIVE SPECIES MAPPED WATERWAY EROSION MAT INLET PROTECTION WATTLE SILT FENCE	WR NUMBER:	3444484
	CONST. COMP. DATE:			IO NUMBER:	2250006100
	ENERGIZED DATE:			TAXING DISTRICT:	WAU-TEXAS-T
	WR NAME:	WPS RDOF CHTR RDOF WS07E_3775567 - WPS 2 MAKE READY		COUNTY:	MARATHON
	WR ADDRESS:	TWIN OAKS RD WAU-TEXAS-T, WI		DESIGNER:	LECHLEITNER,RICK J
	OP DISTRICT:	61		DESIGNER PH:	7159661652
				SCALE:	1:50
				SHEET:	Sheet 3 of 5

