



NOISE FROM NORTHERN LIGHTS





STEEP GRADE CHANGE

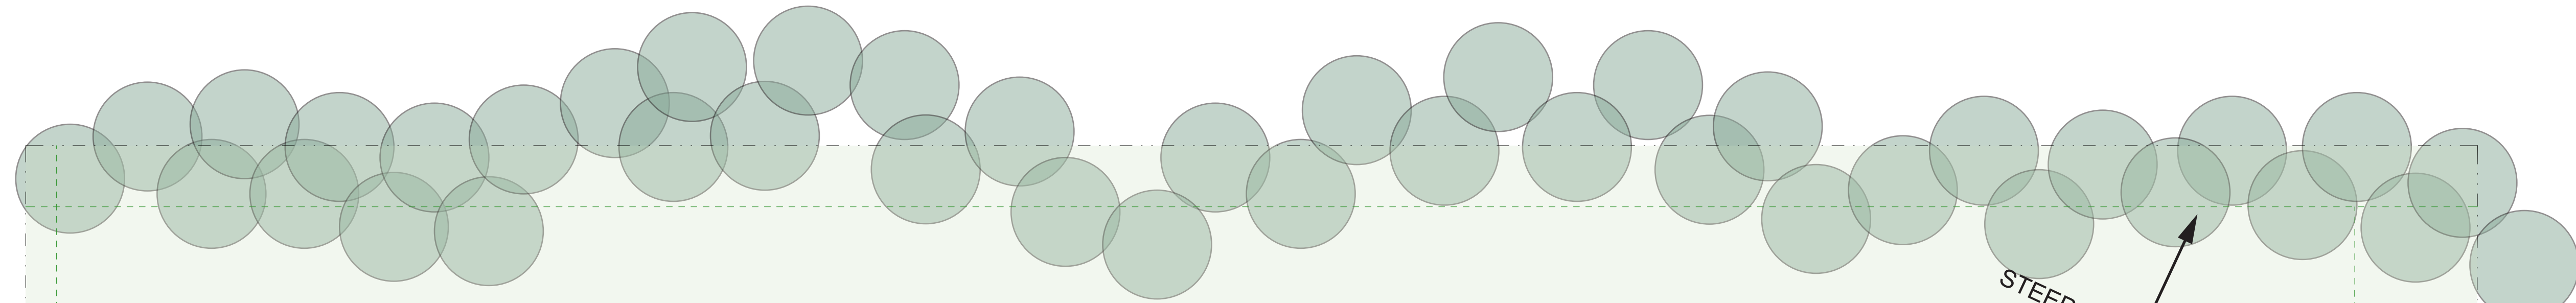




VIEW FROM
RUSTIC GOAT

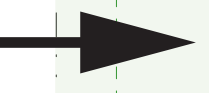

VIEW TO
CHUGACH MTNS


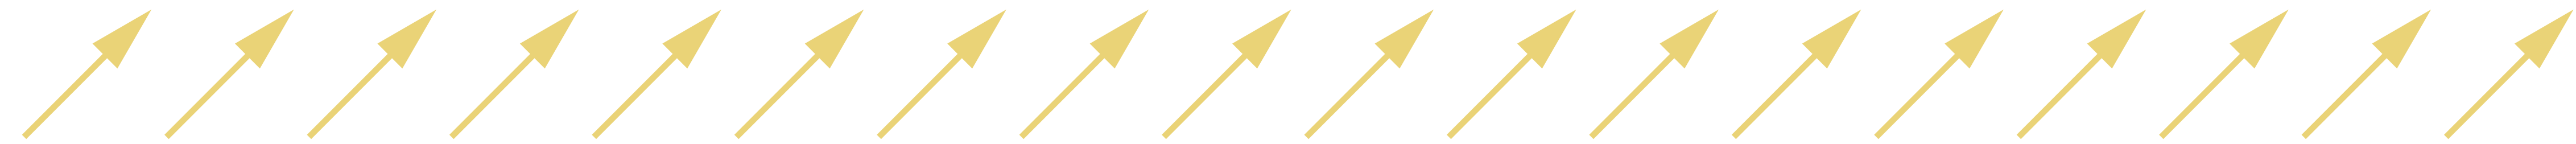
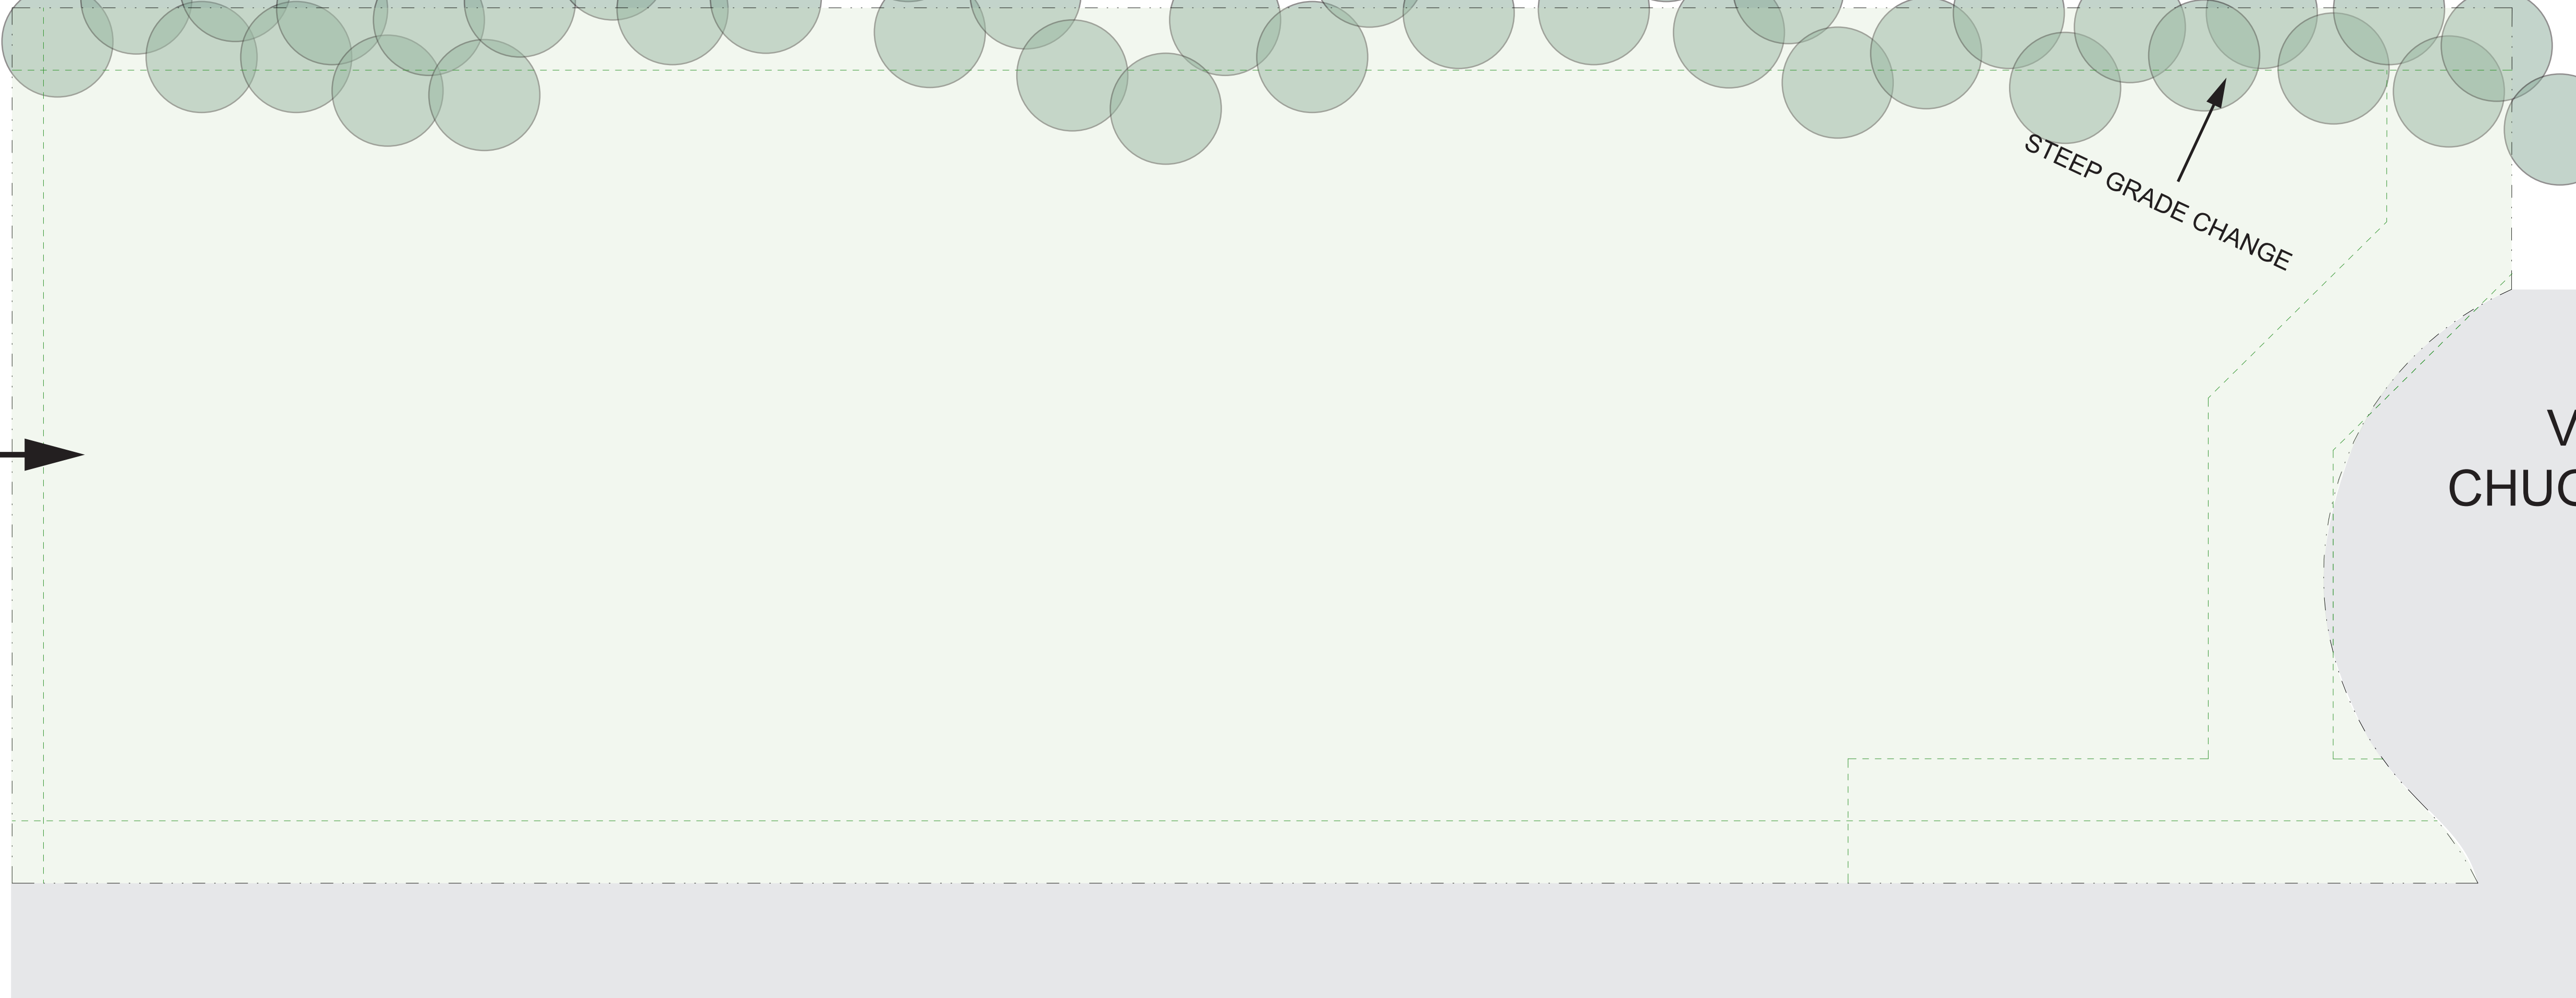


SW SUNLIGHT

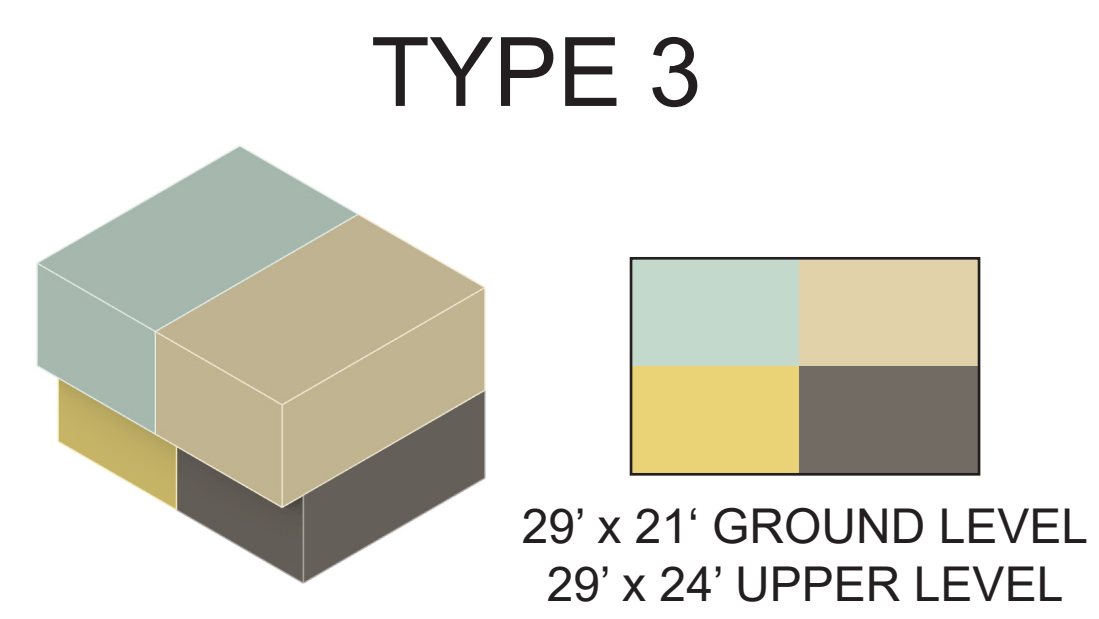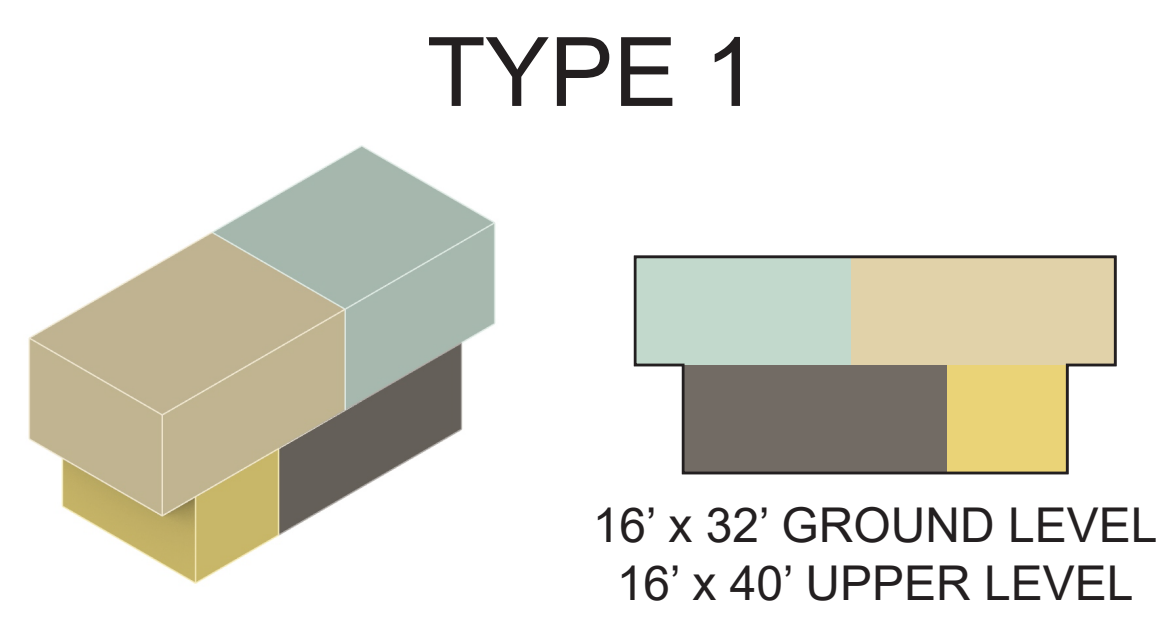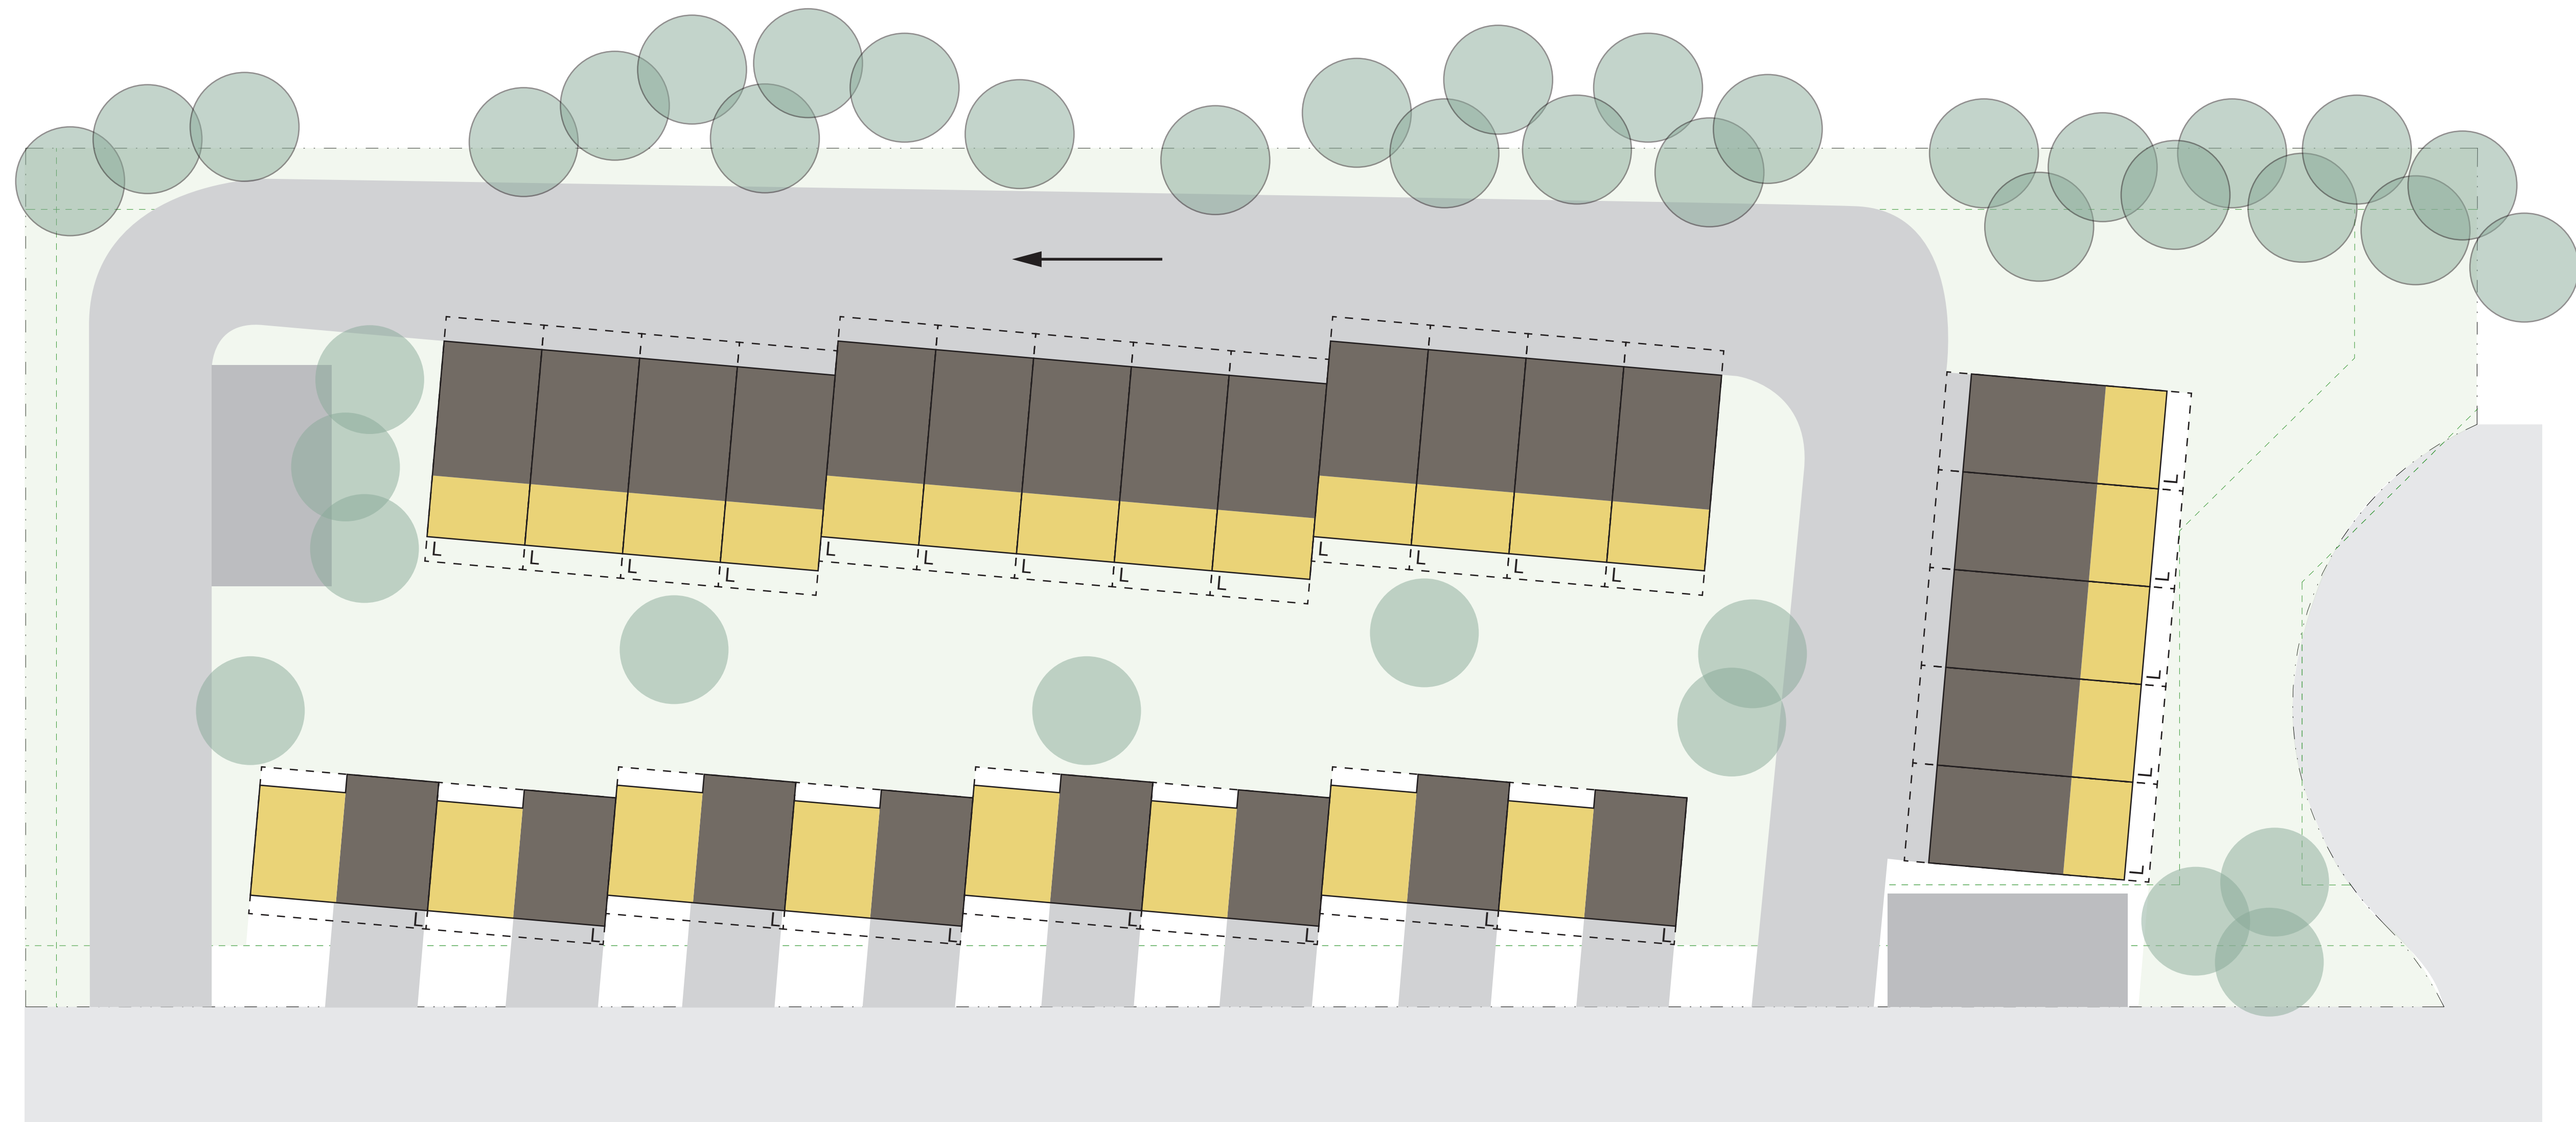



- VESTIBULE
- GARAGE
- LIVING
- BED/BATH

OPTION 1
 26 UNITS
 18 TYPE 1
 8 TYPE 3

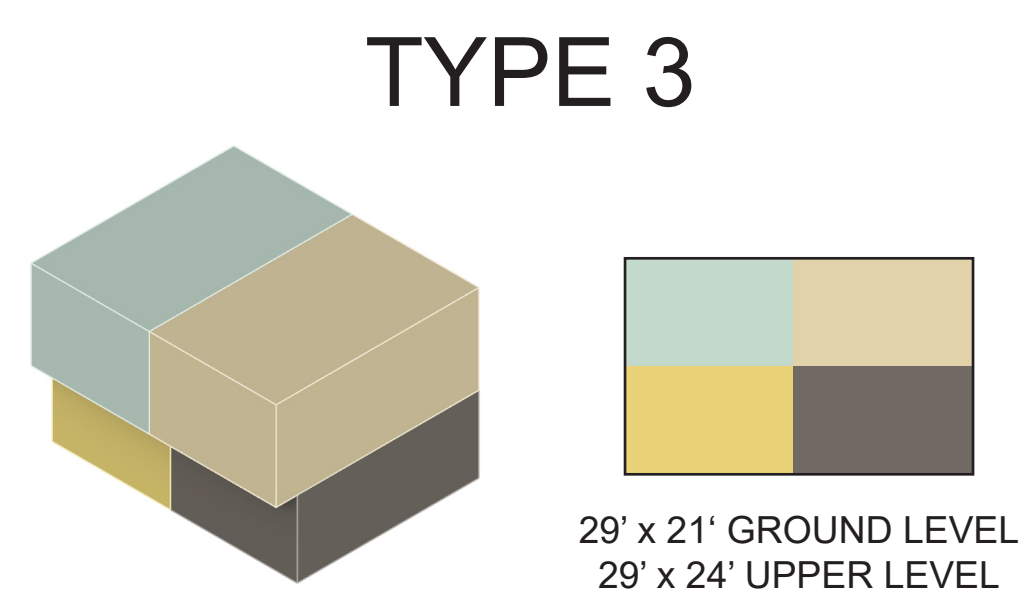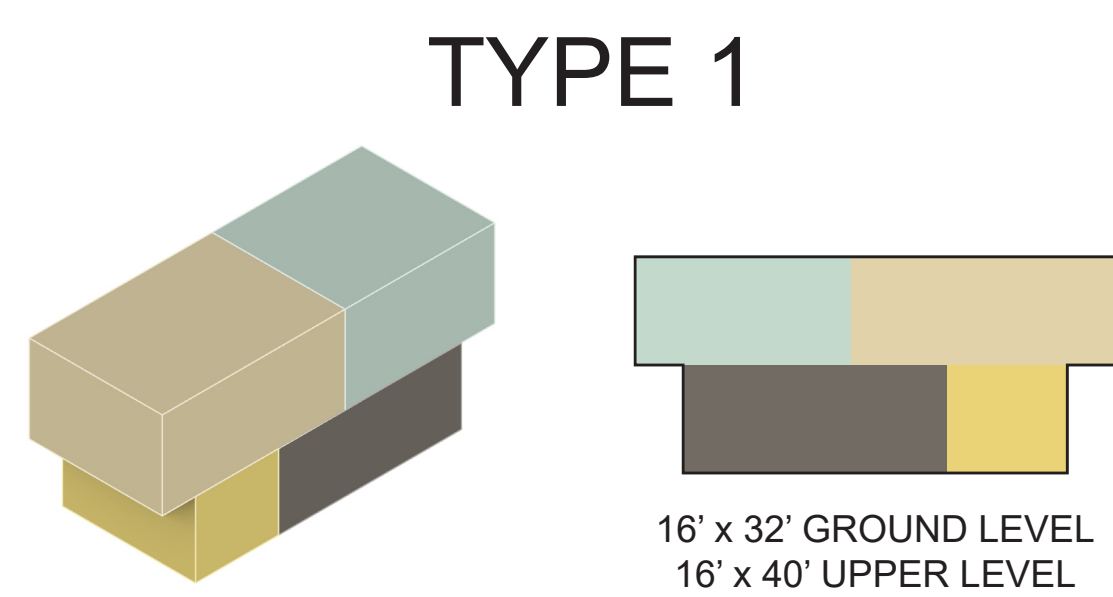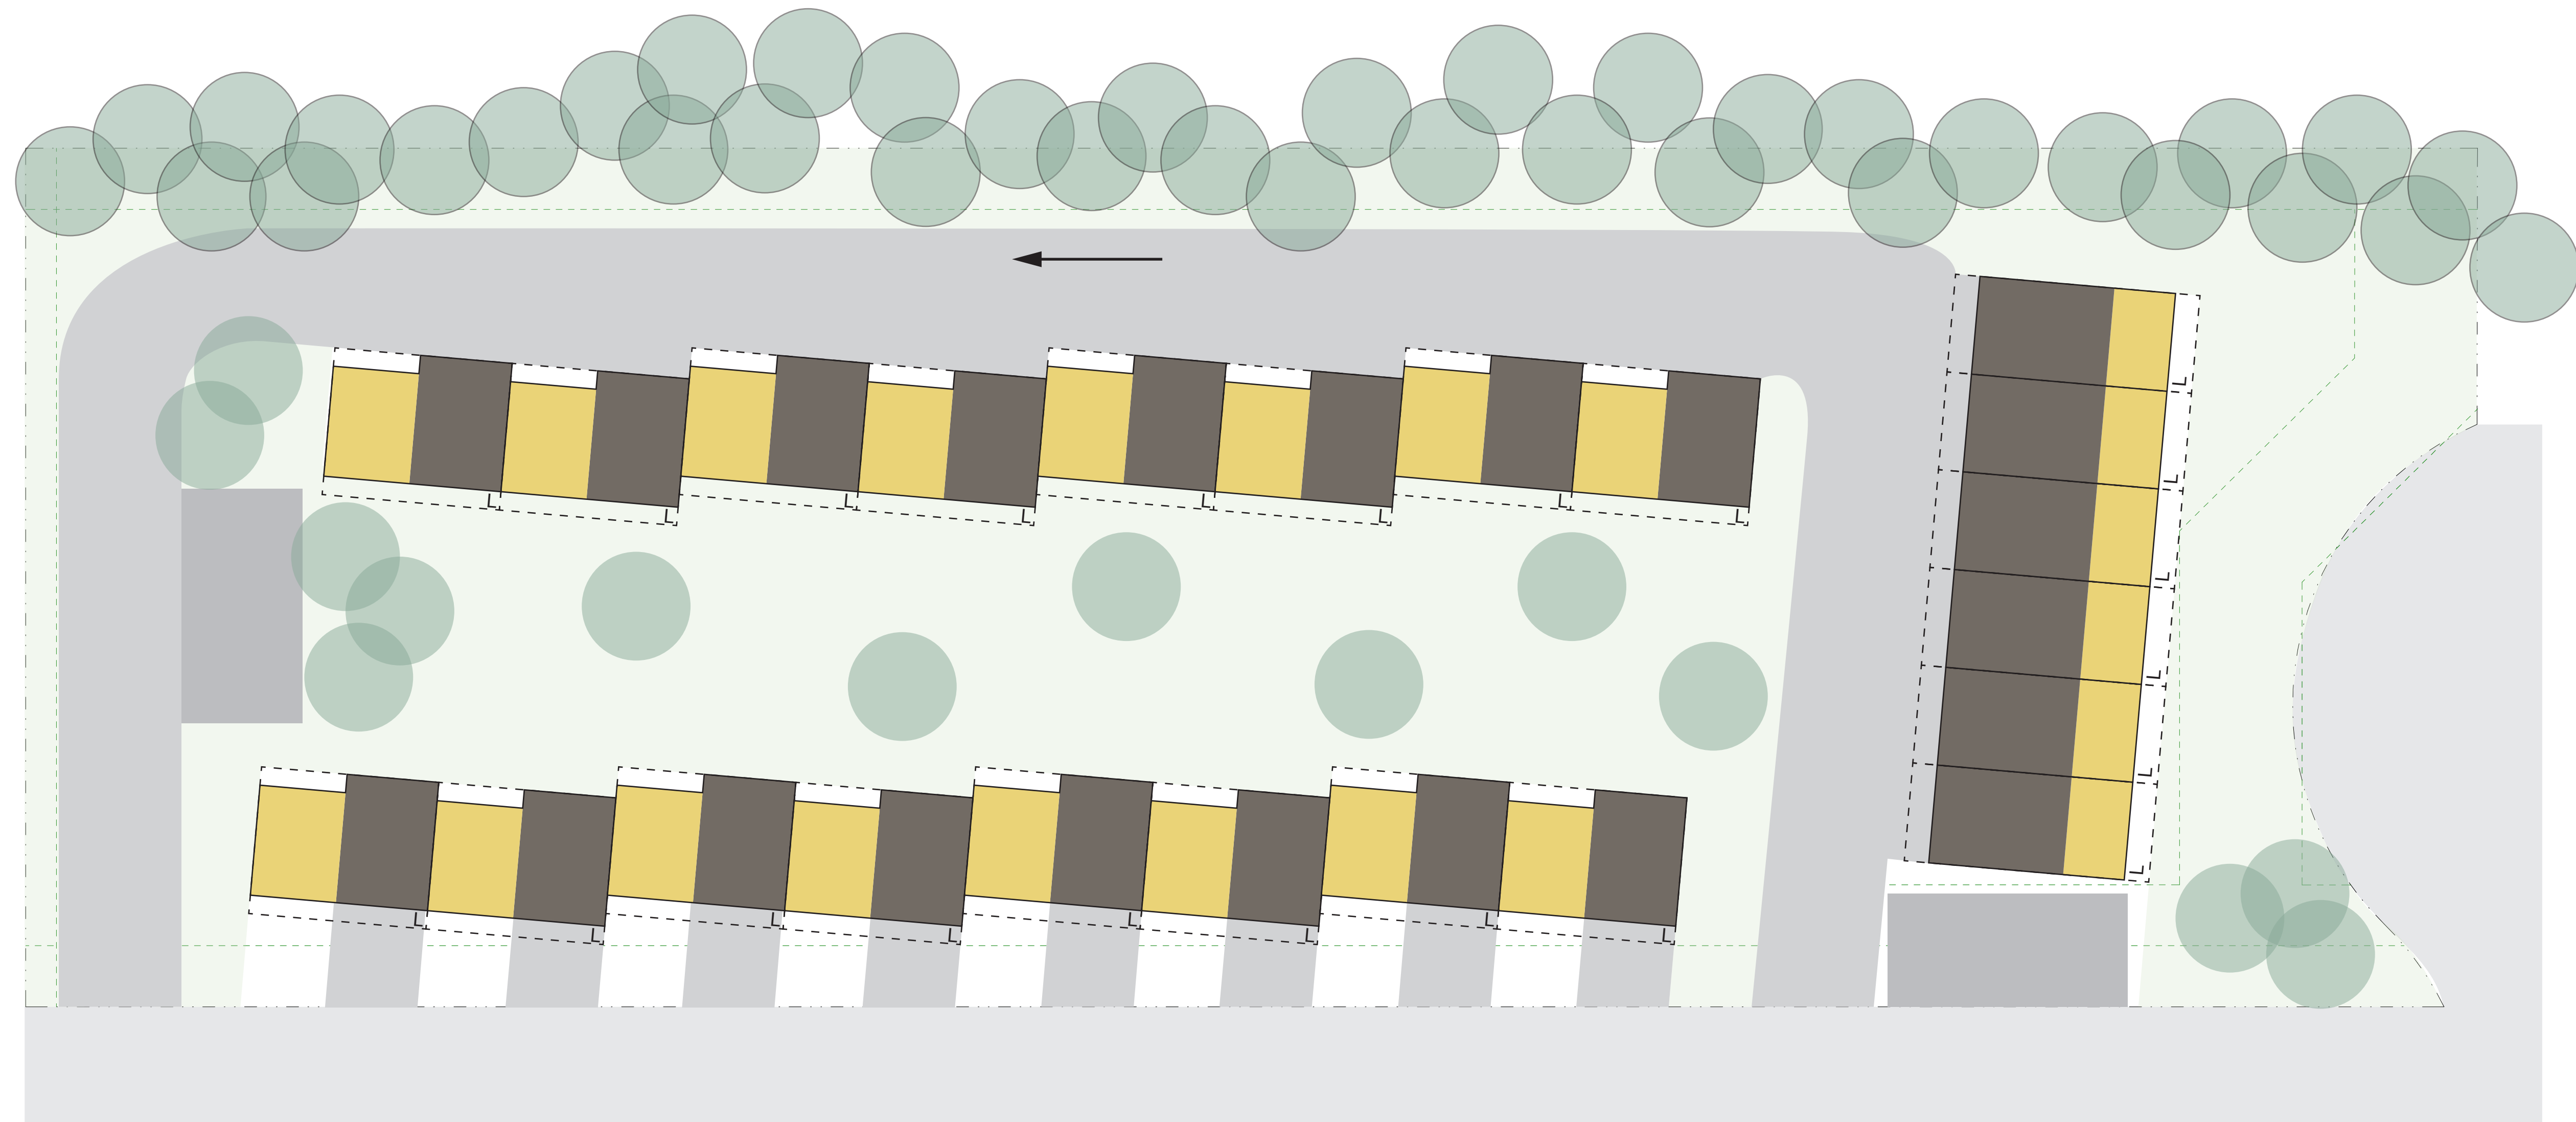






- VESTIBULE
- GARAGE
- LIVING
- BED/BATH

OPTION 2
 22 UNITS
 6 TYPE 1
 16 TYPE 3

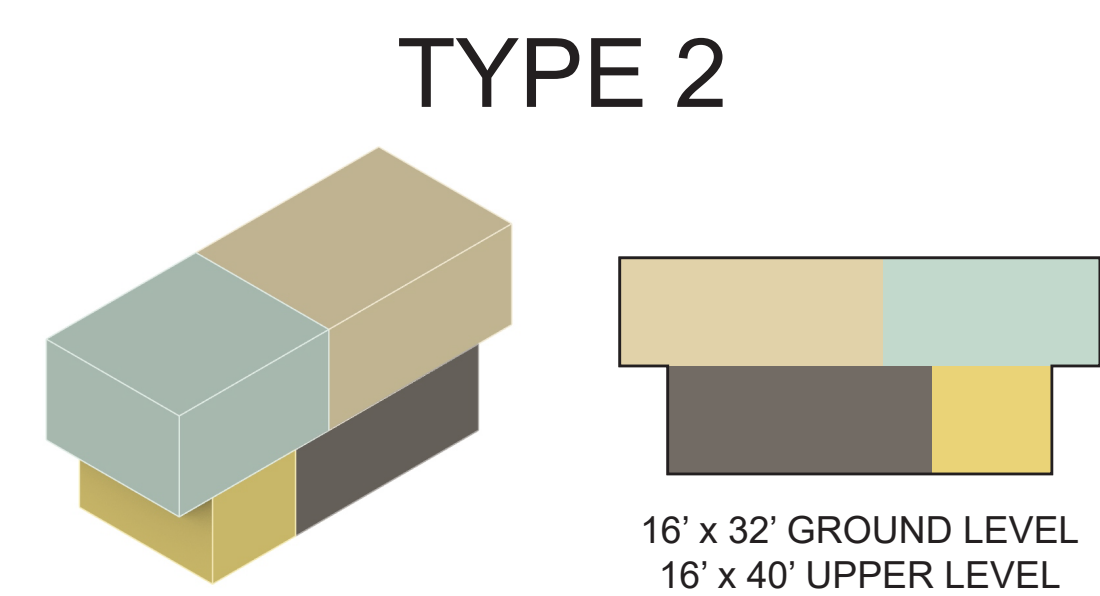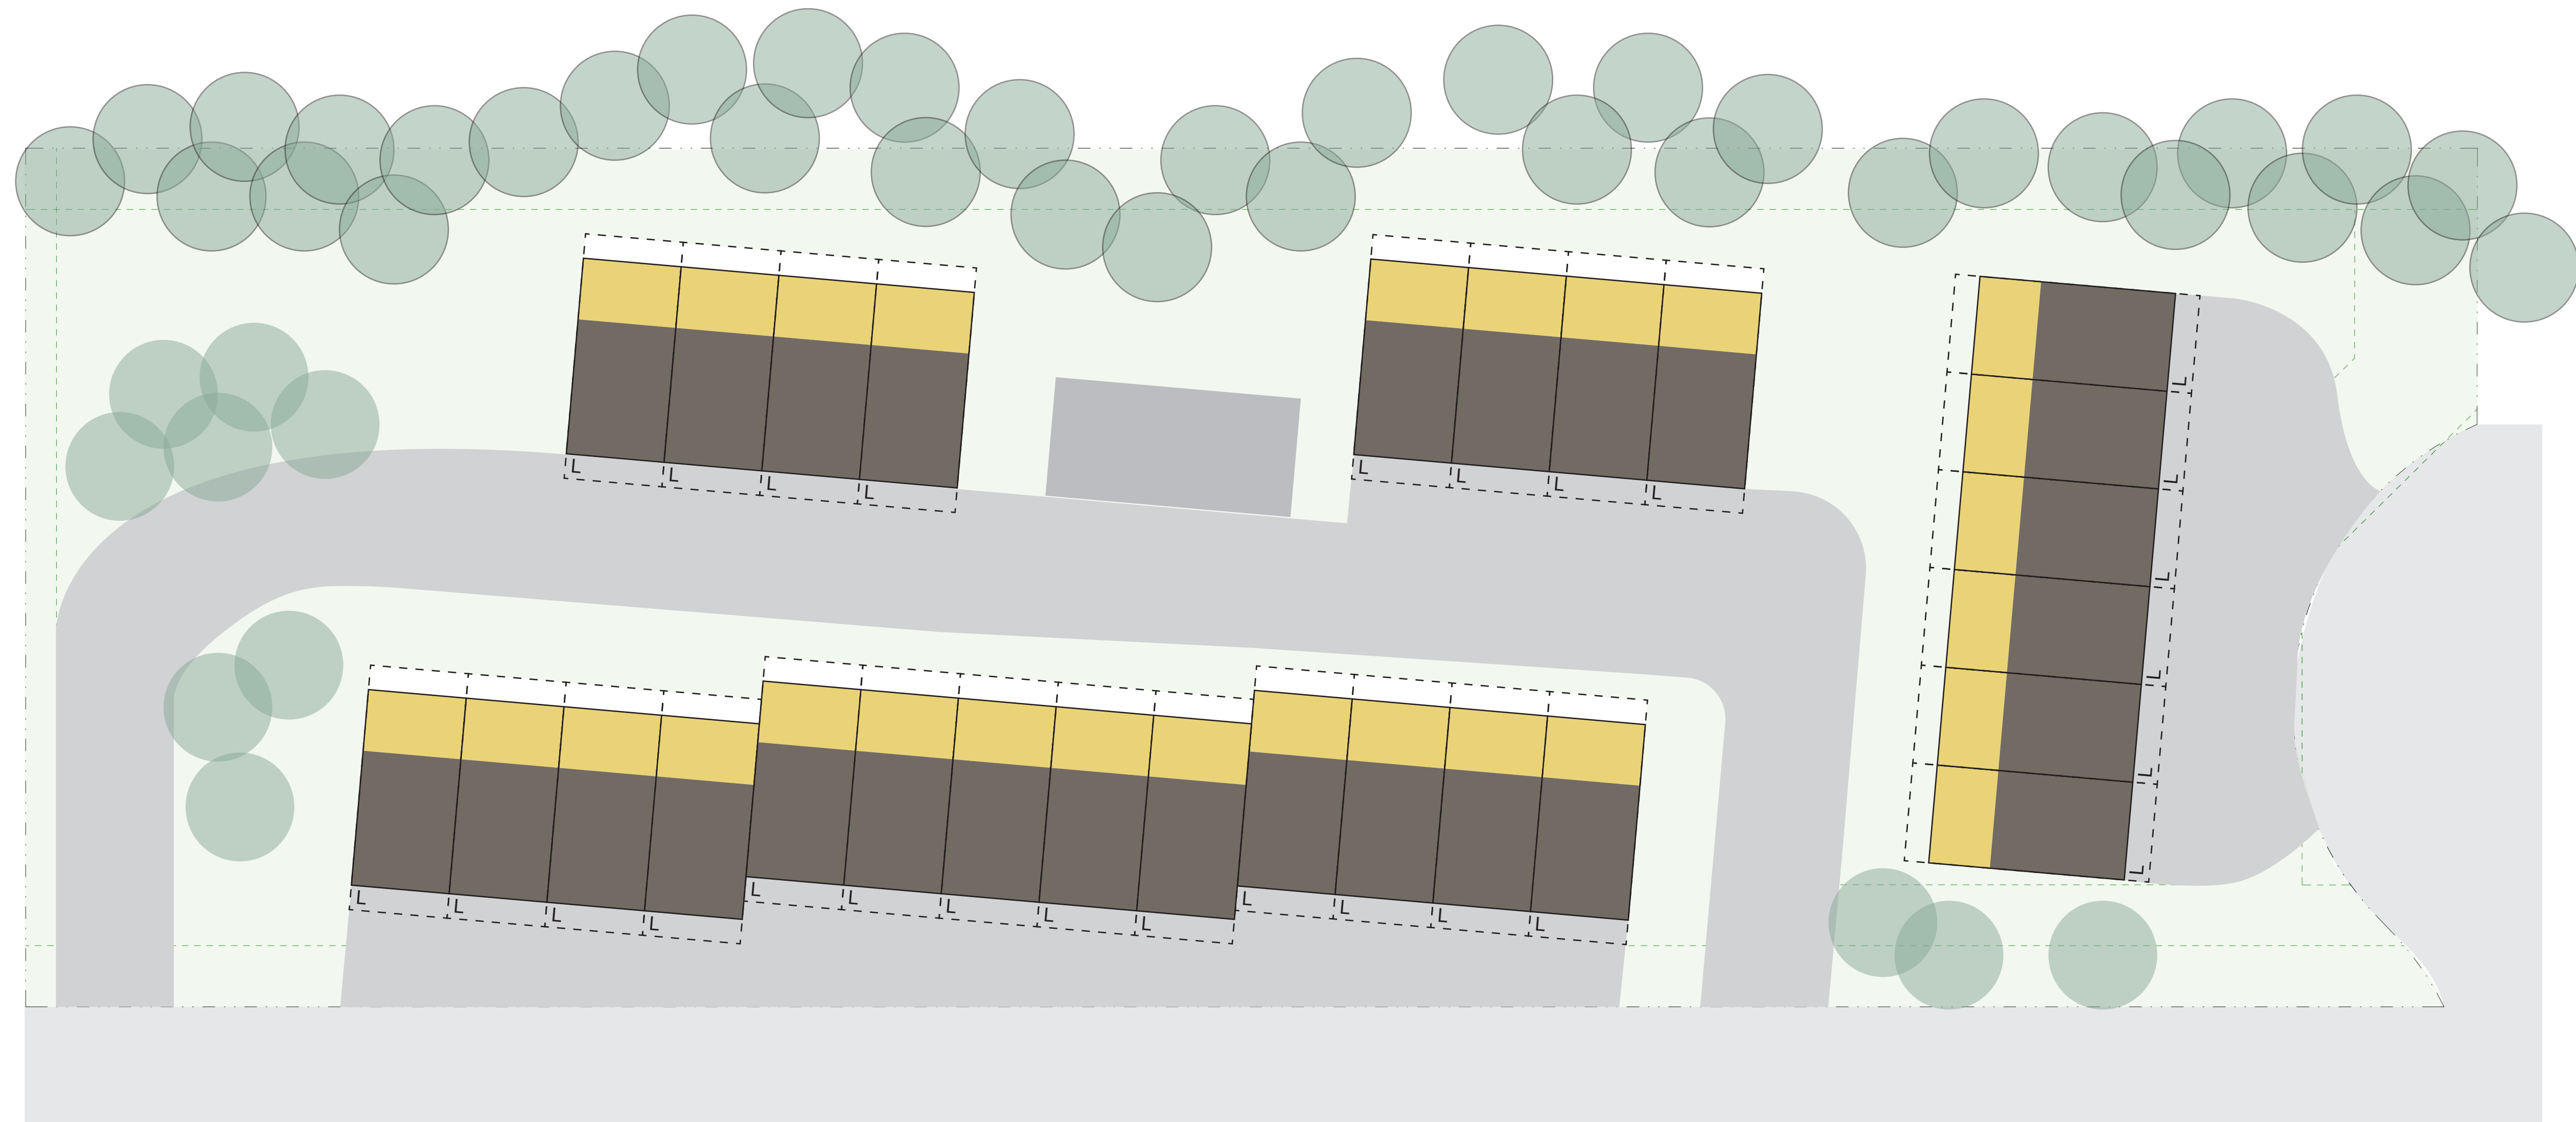

- VESTIBULE
- GARAGE
- LIVING
- BED/BATH




OPTION 3a
 27 UNITS
 27 TYPE 2

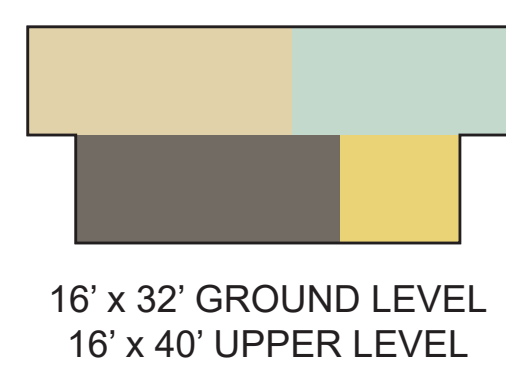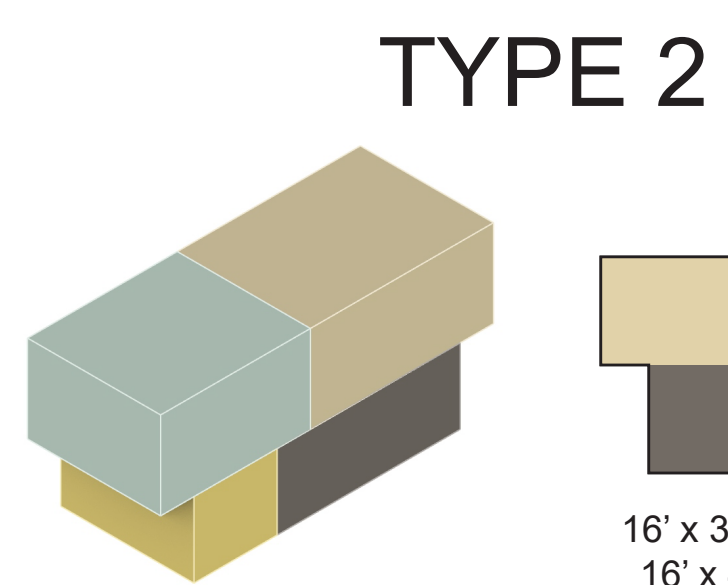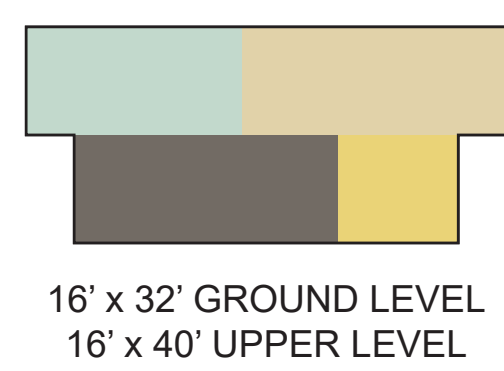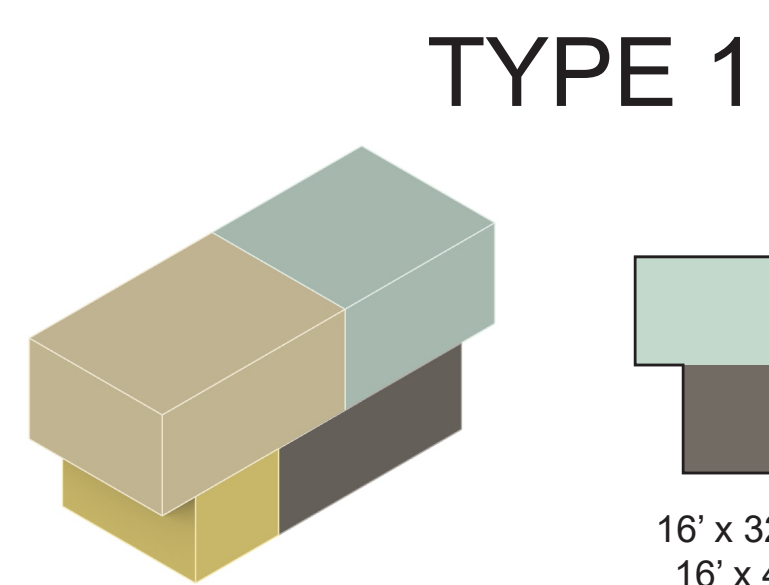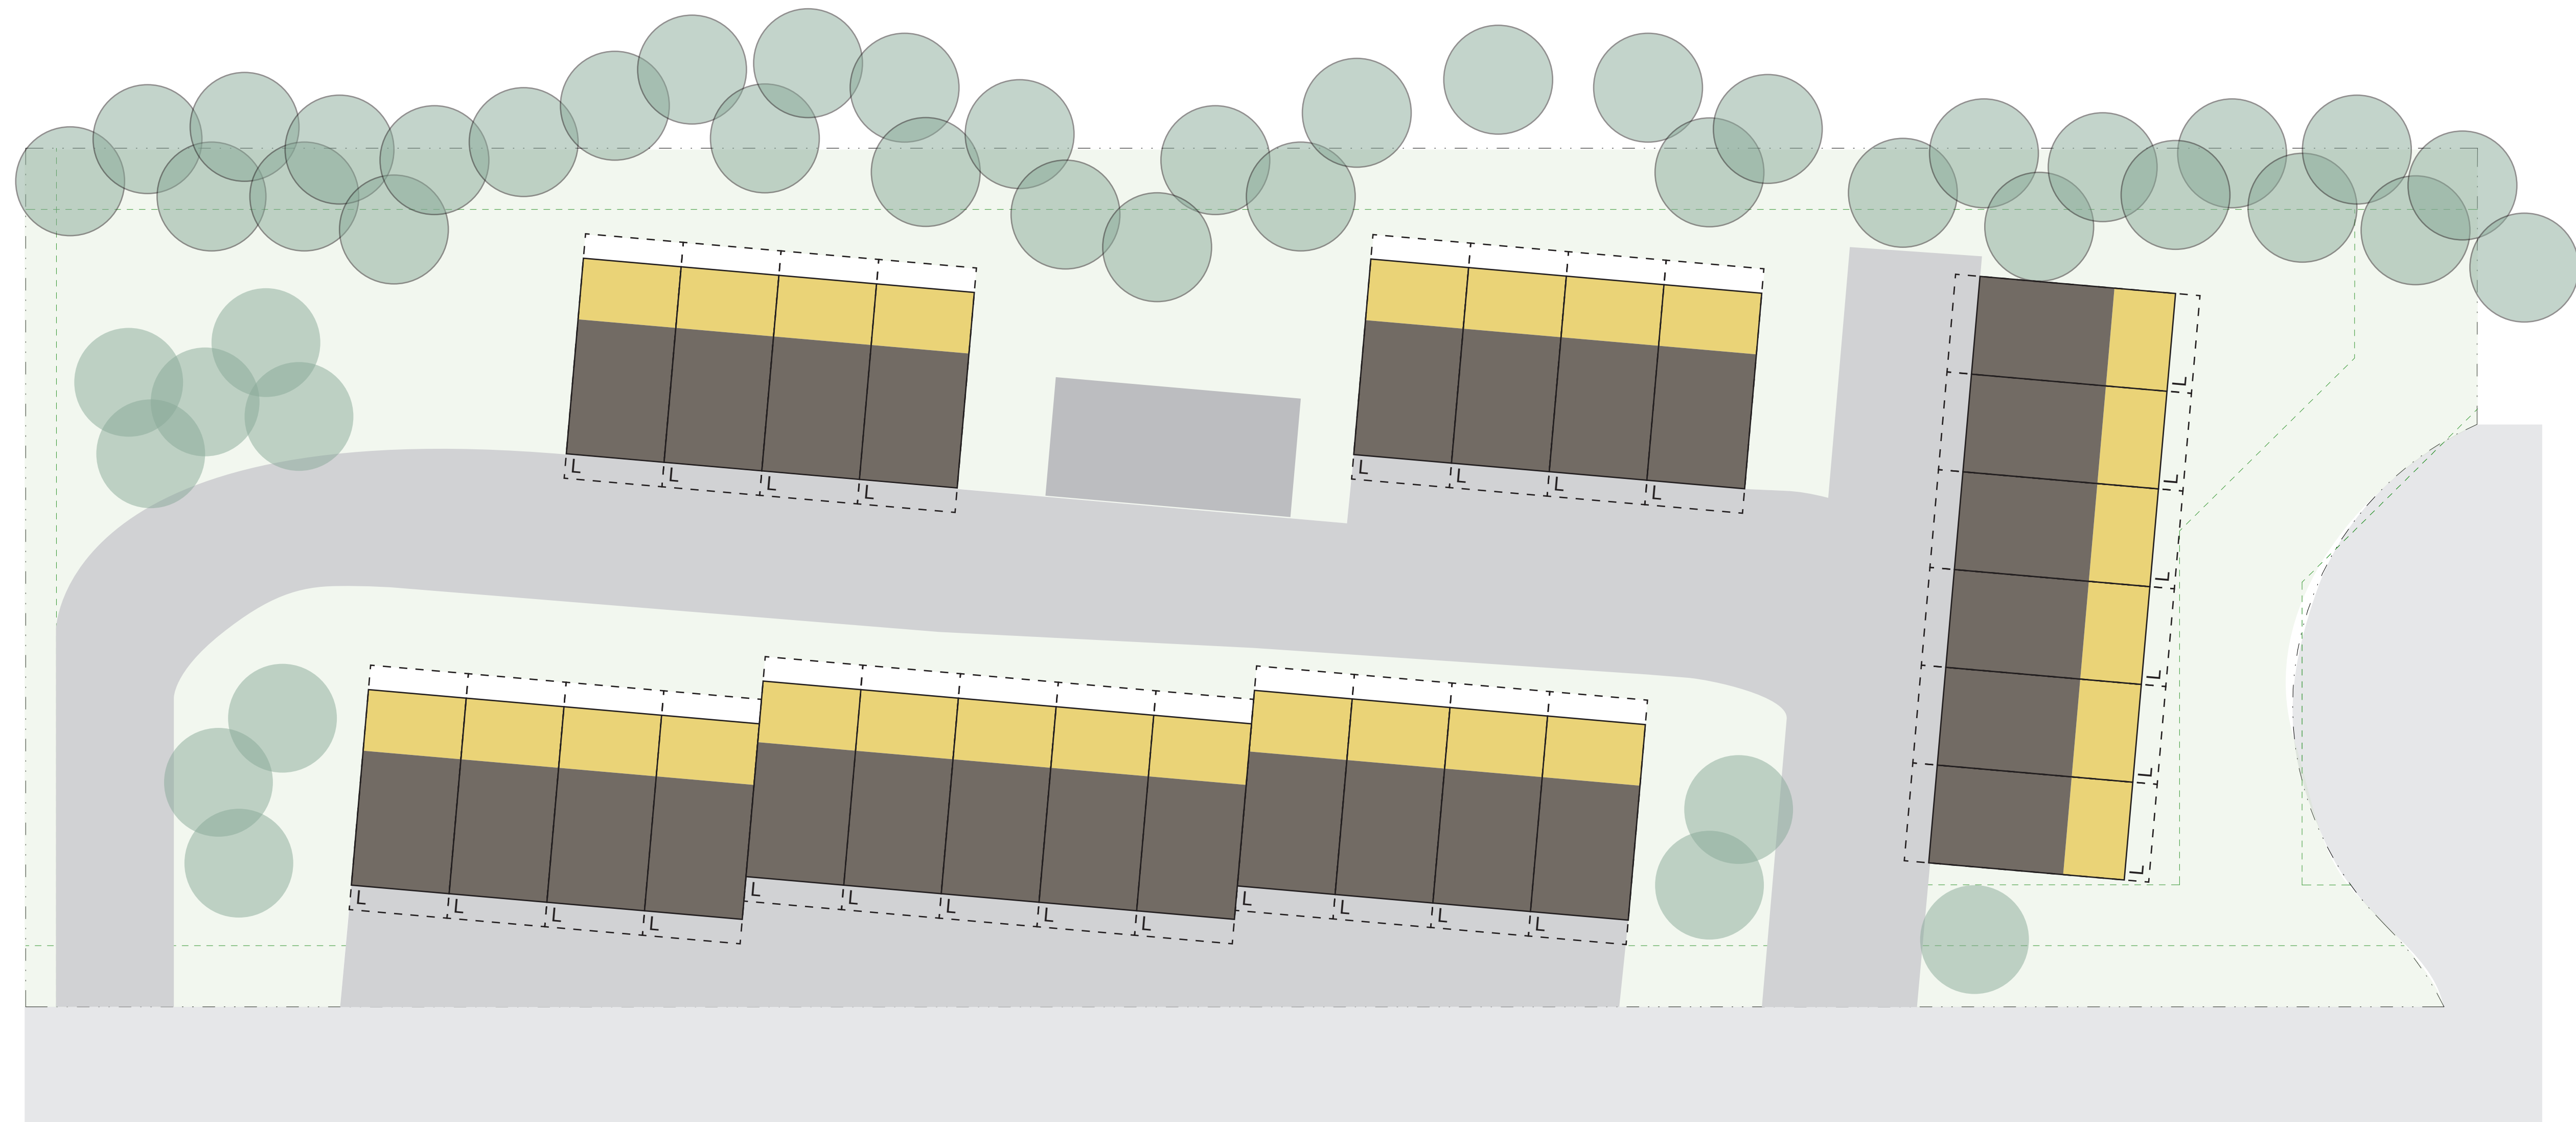

- VESTIBULE
- GARAGE
- LIVING
- BED/BATH




OPTION 3b

27 UNITS
6 TYPE 1
21 TYPE 2

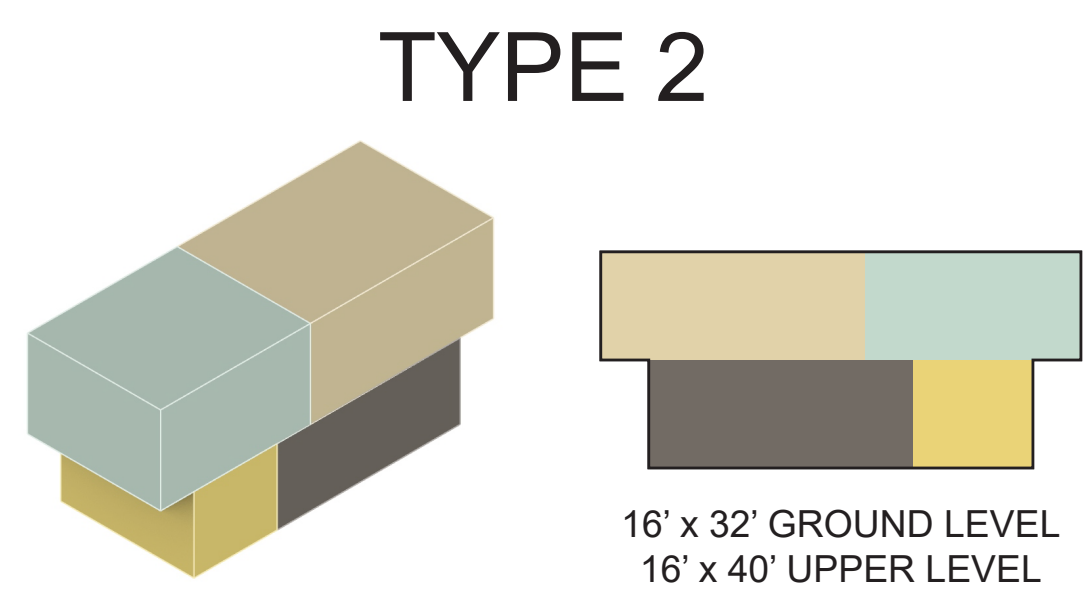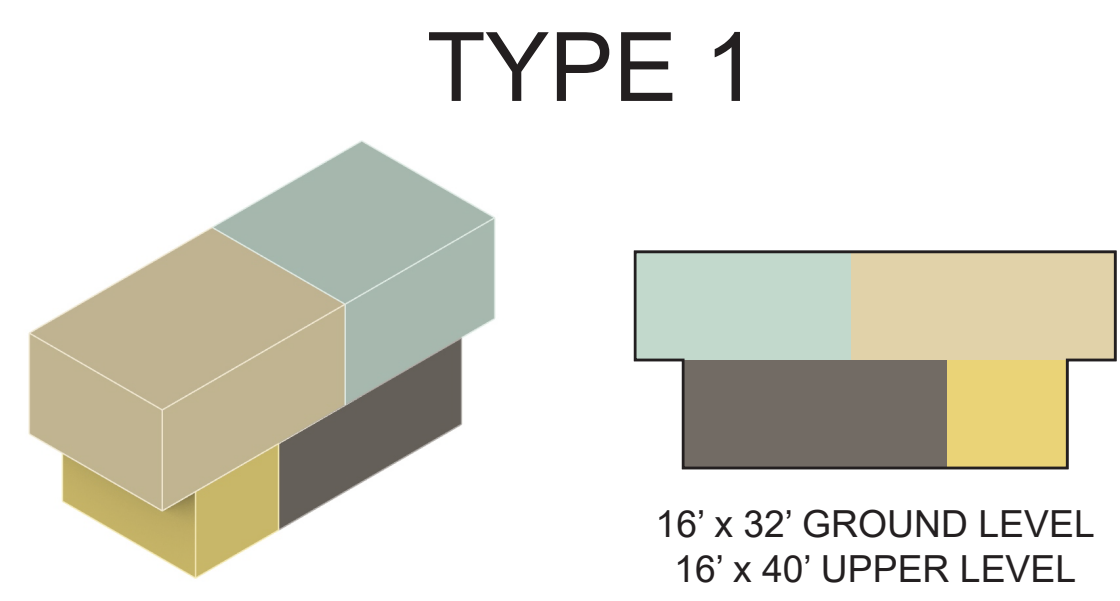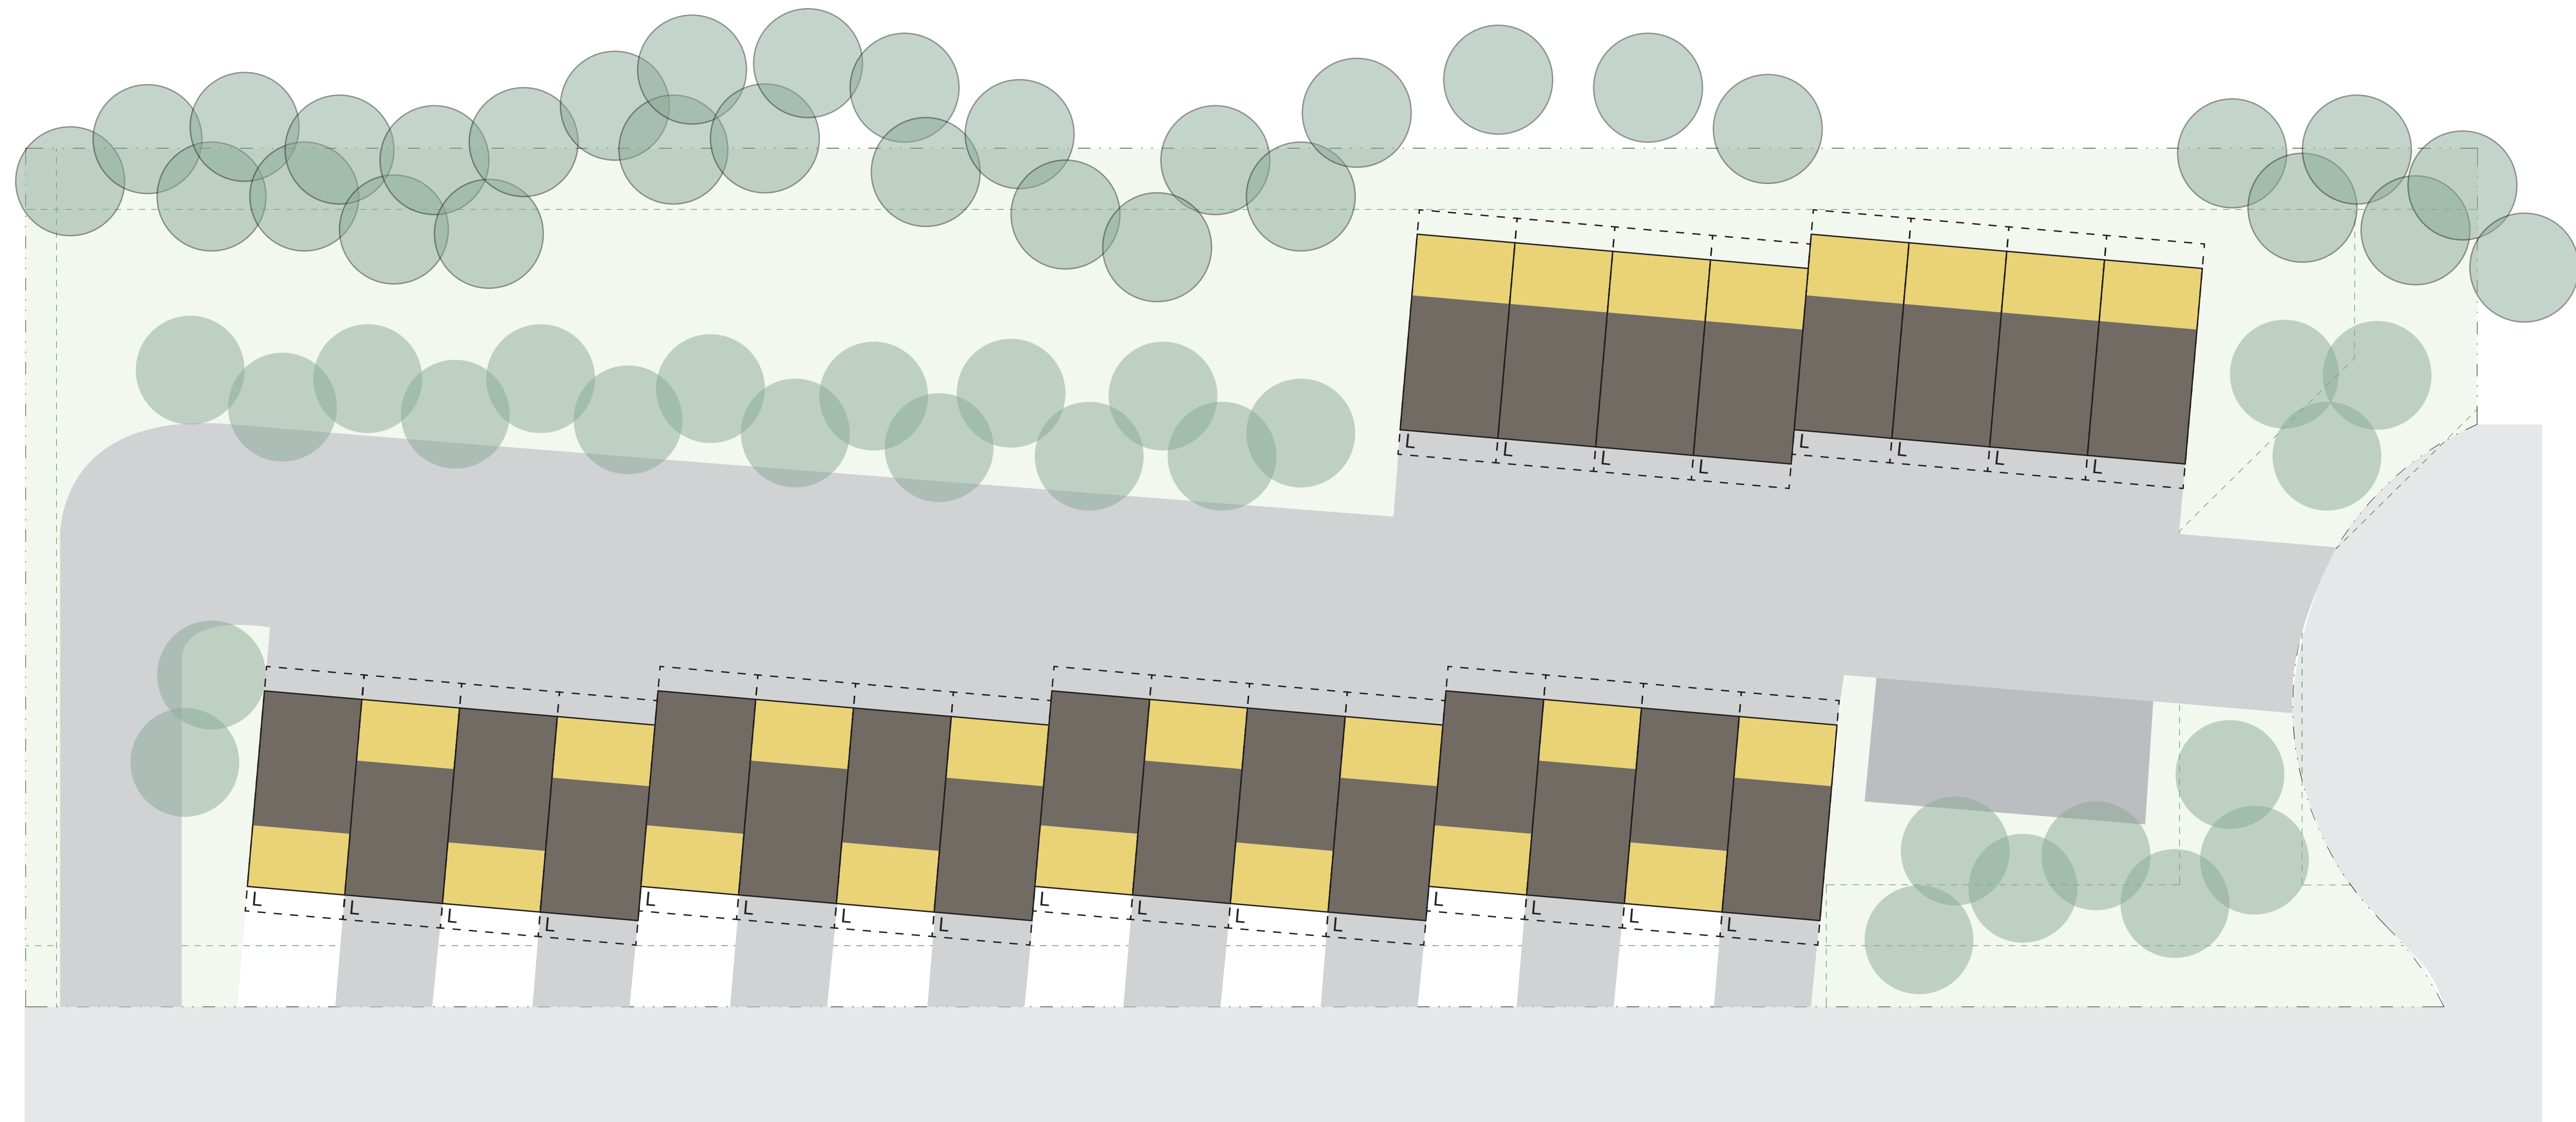



- VESTIBULE
- GARAGE
- LIVING
- BED/BATH

OPTION 4
 24 UNITS
 8 TYPE 1
 16 TYPE 2

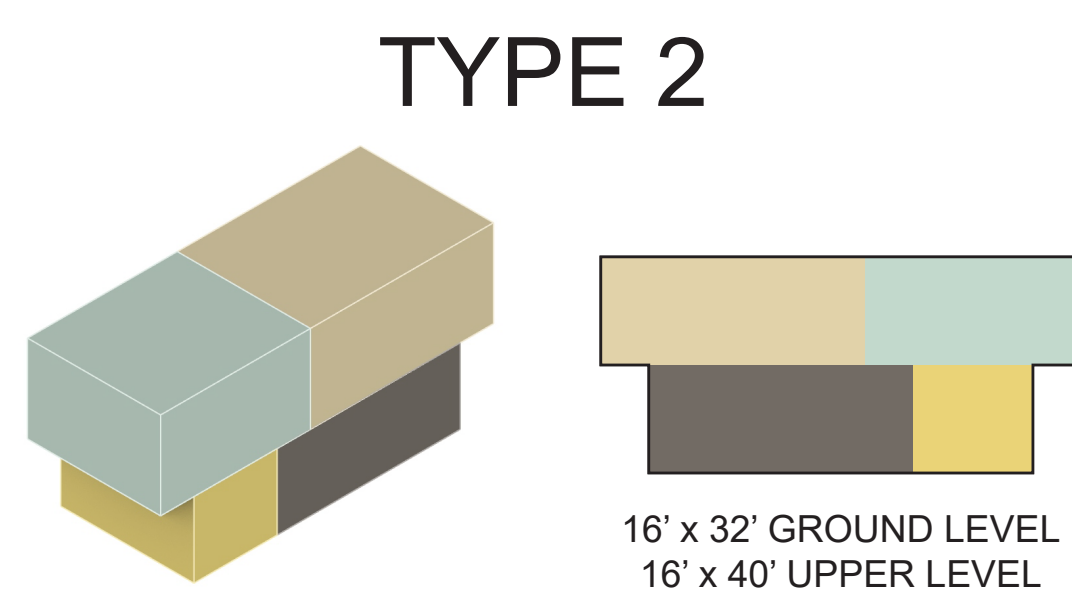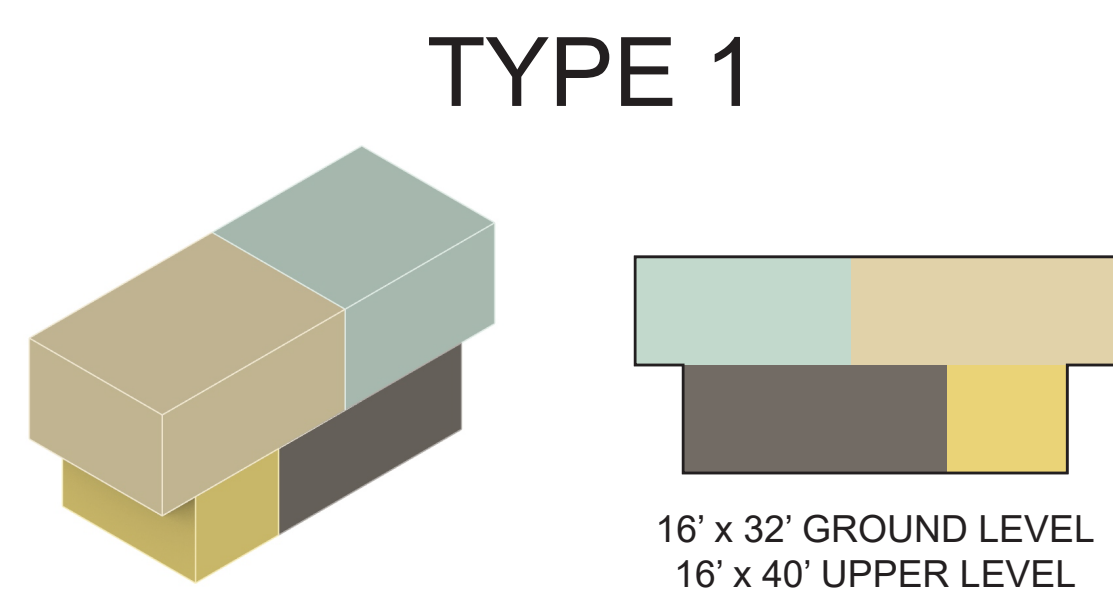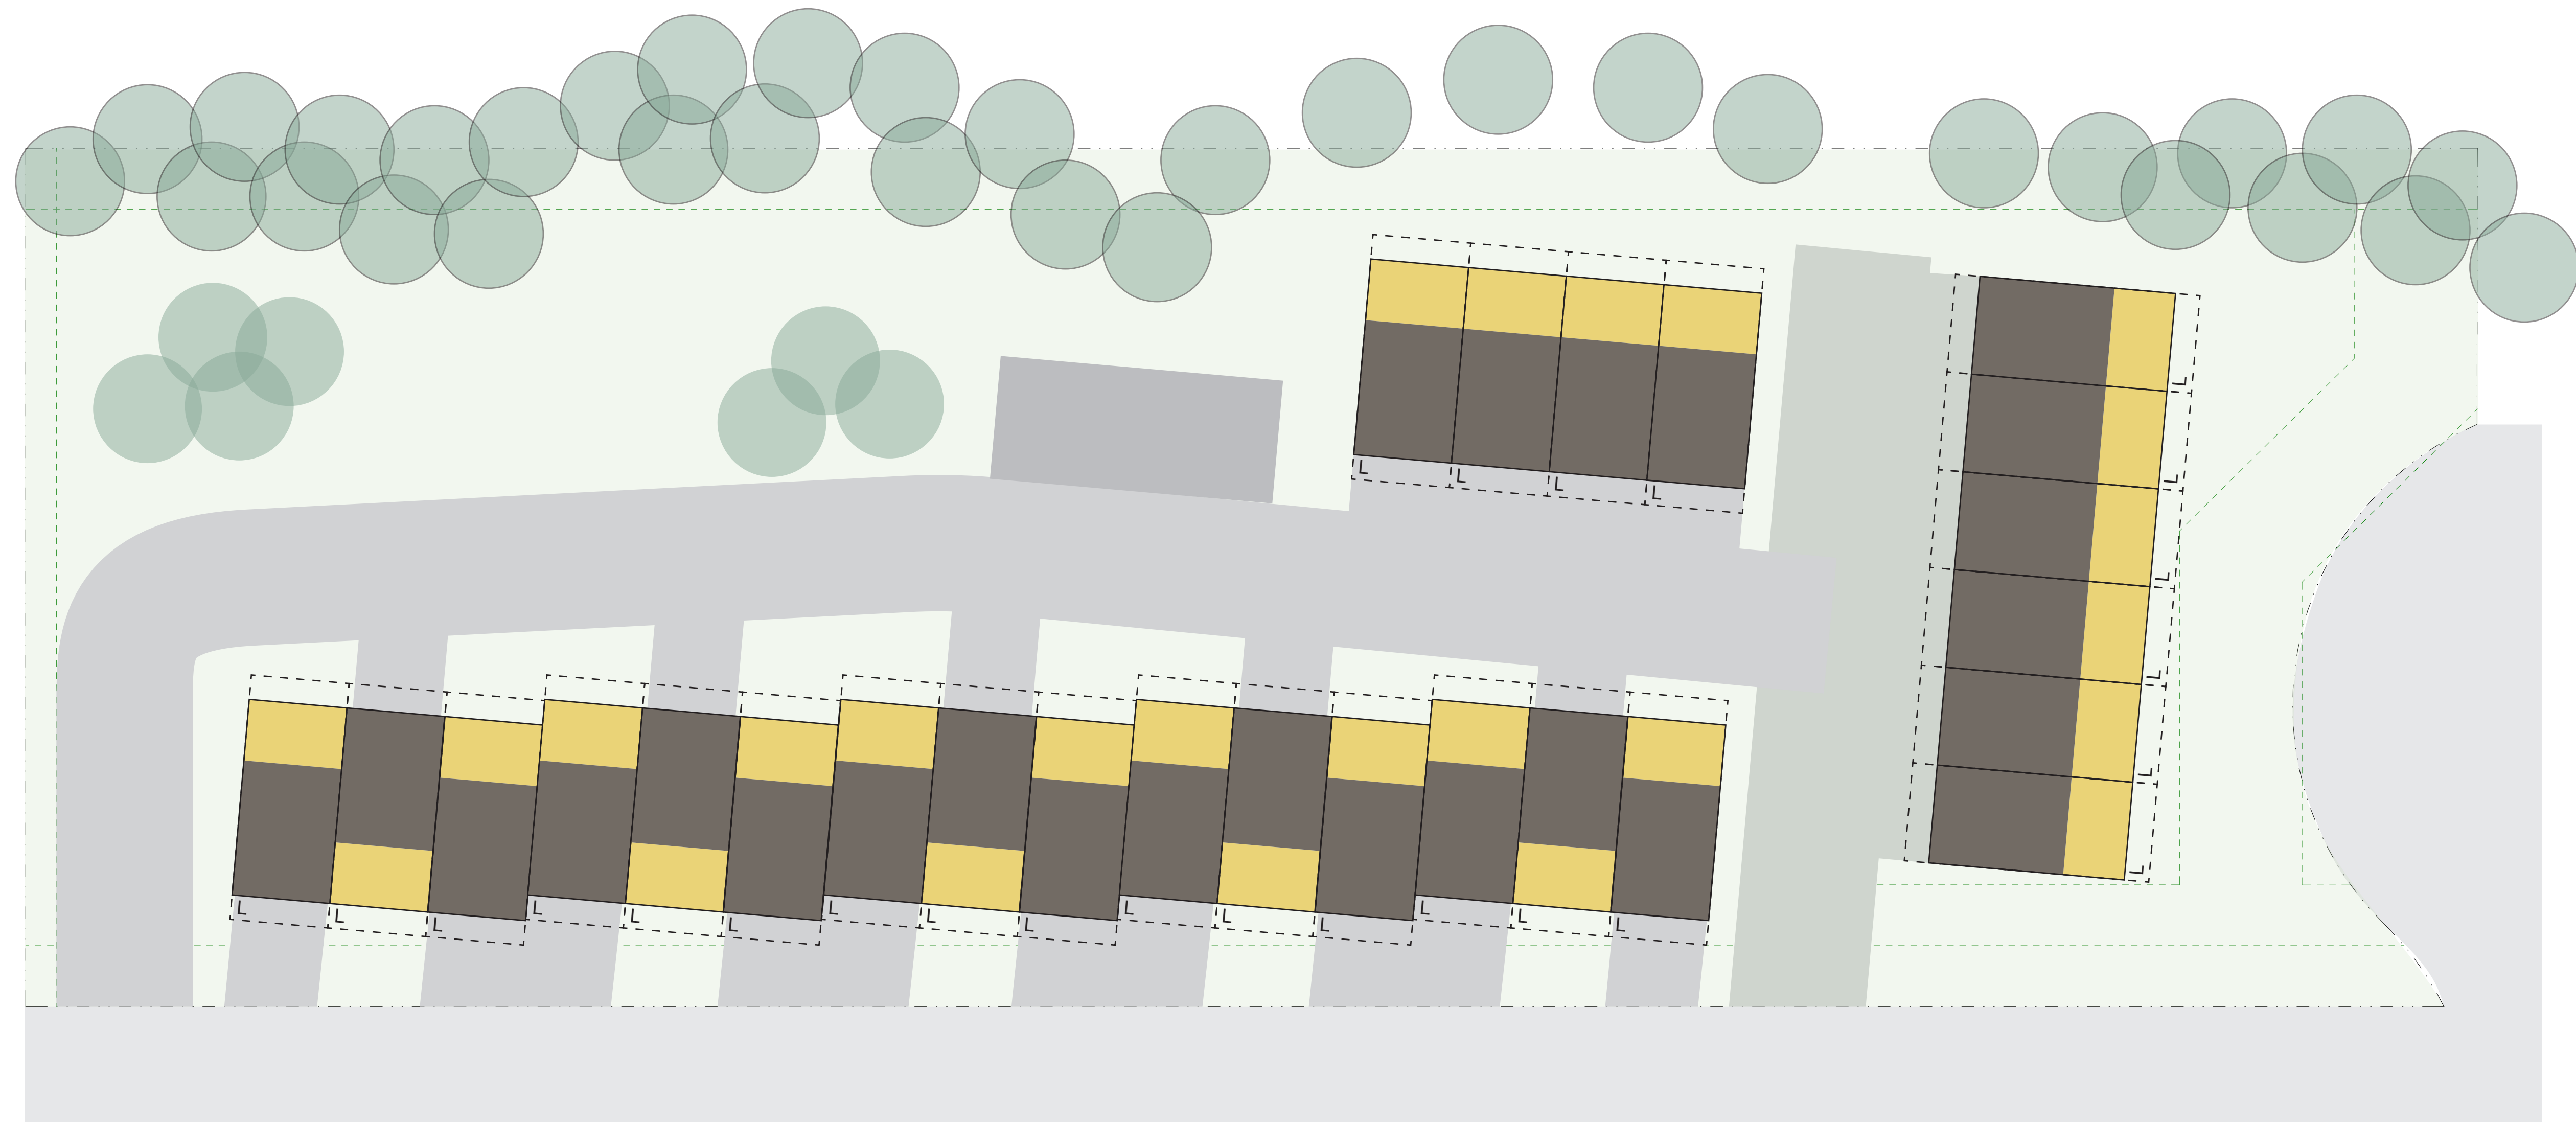


- VESTIBULE
- GARAGE
- LIVING
- BED/BATH


OPTION 5a
 25 UNITS
 11 TYPE 1
 14 TYPE 2

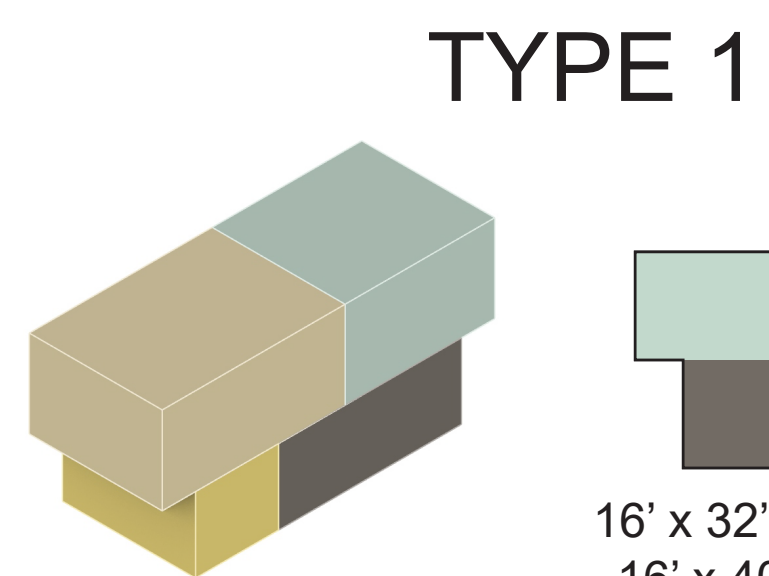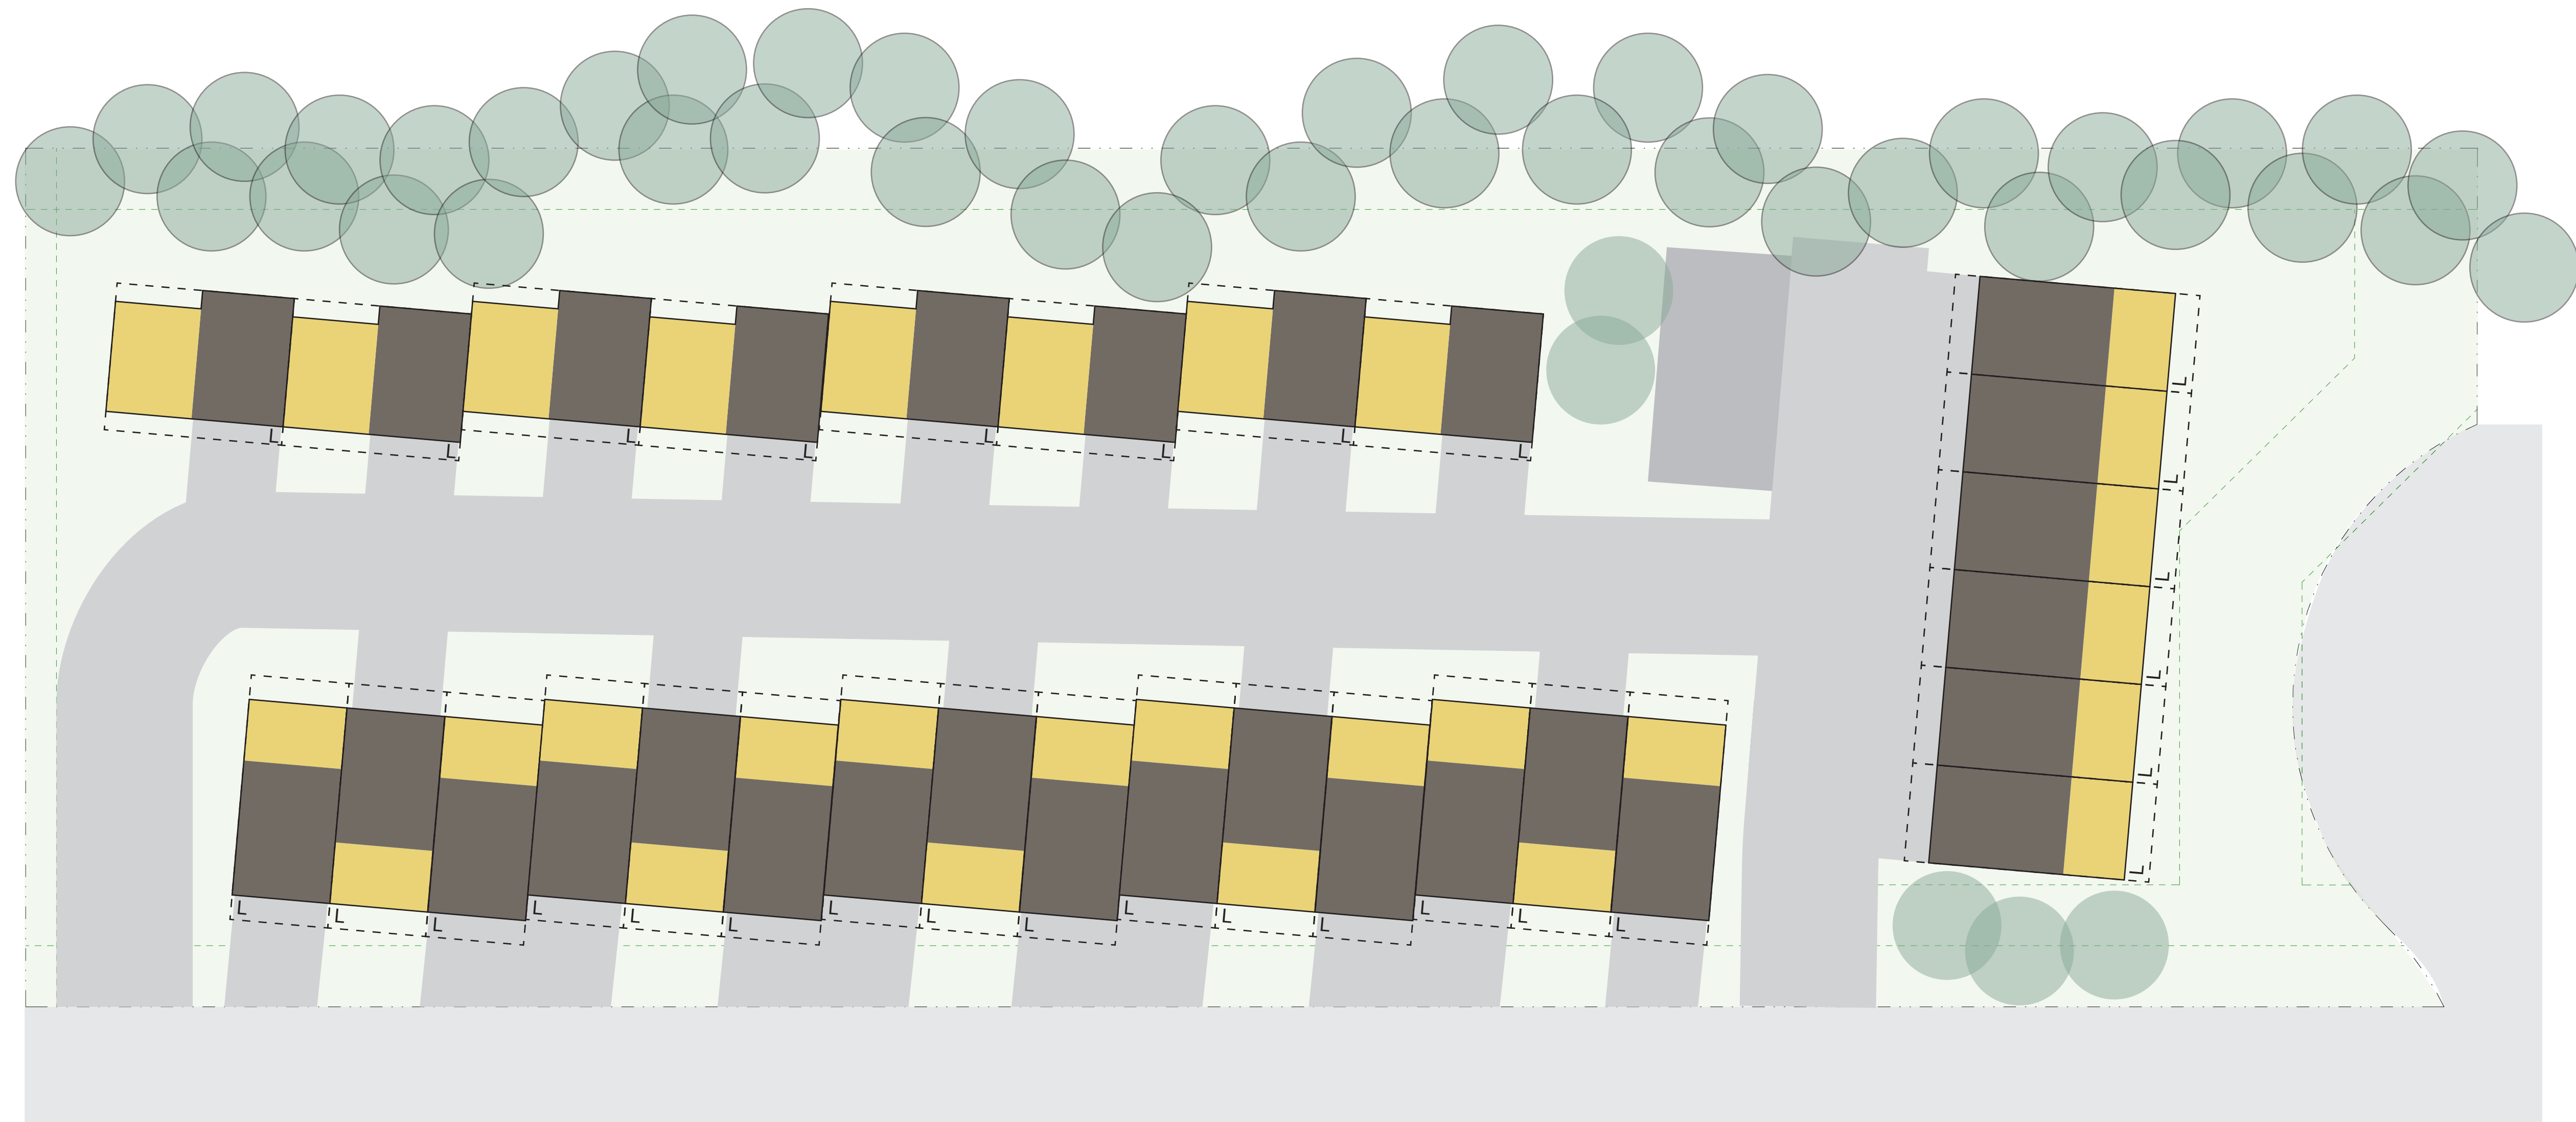

16' x 32' GROUND LEVEL
16' x 40' UPPER LEVEL

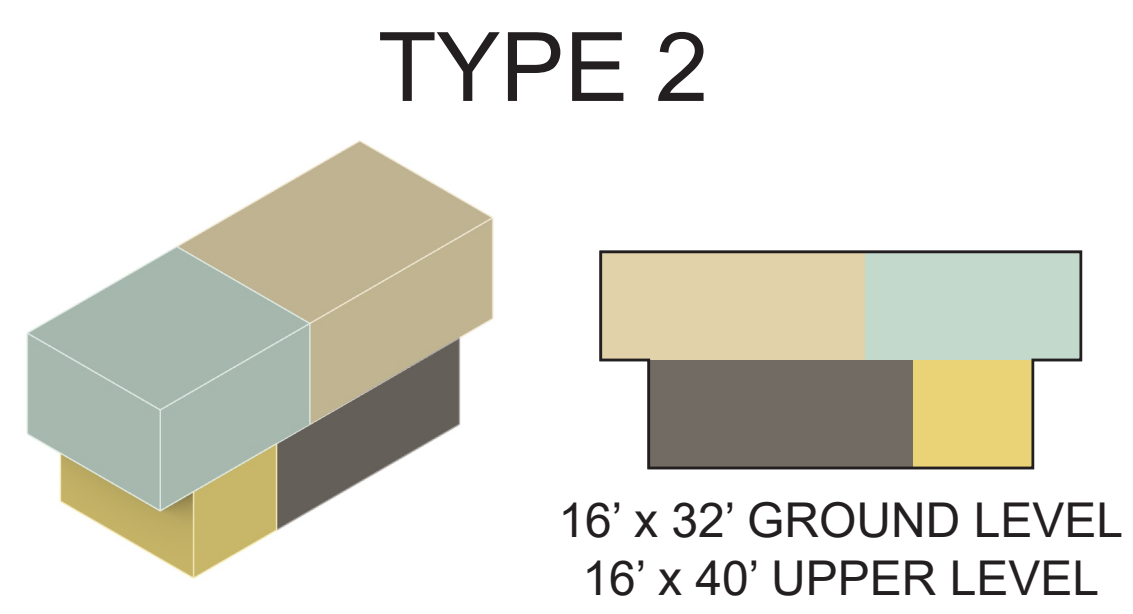

16' x 32' GROUND LEVEL
16' x 40' UPPER LEVEL



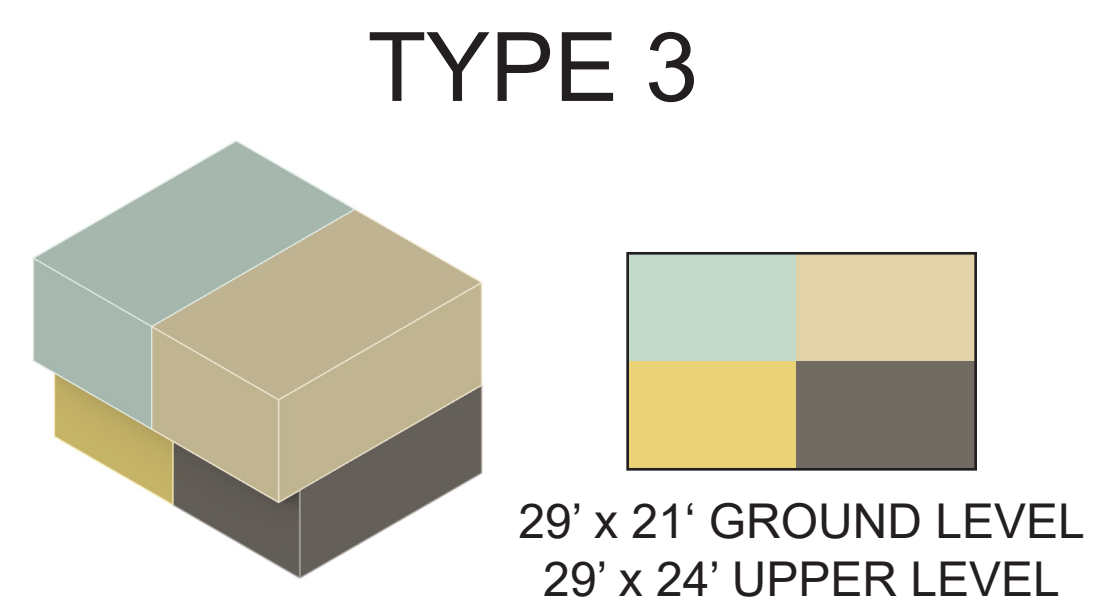


29' x 21' GROUND LEVEL
29' x 24' UPPER LEVEL

- VESTIBULE
- GARAGE
- LIVING
- BED/BATH

OPTION 5b

29 UNITS
11 TYPE 1
10 TYPE 2
8 TYPE 3

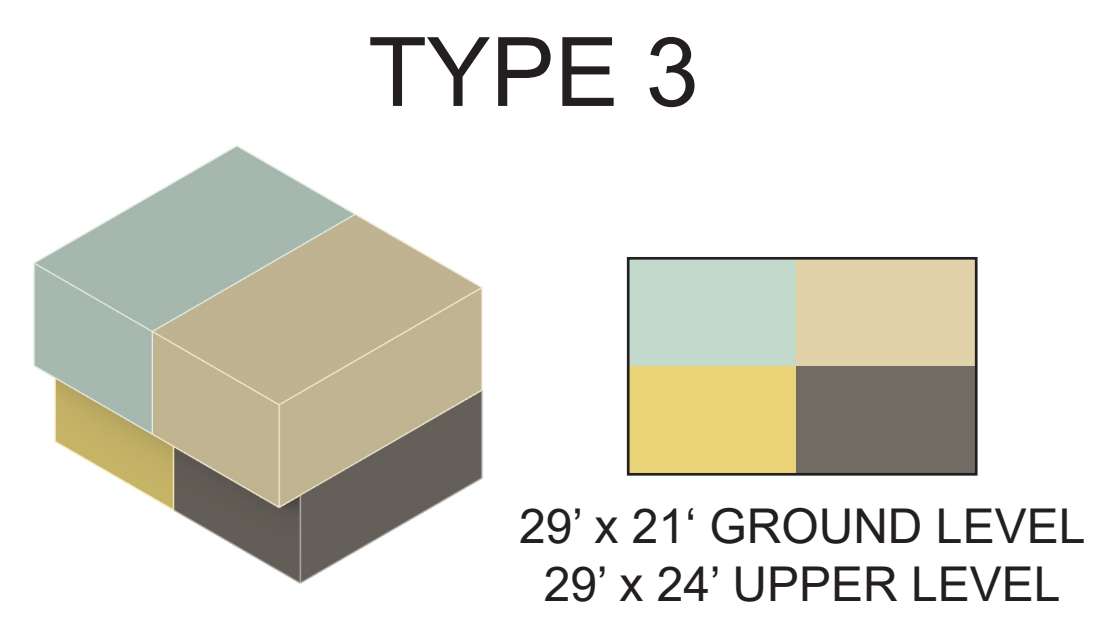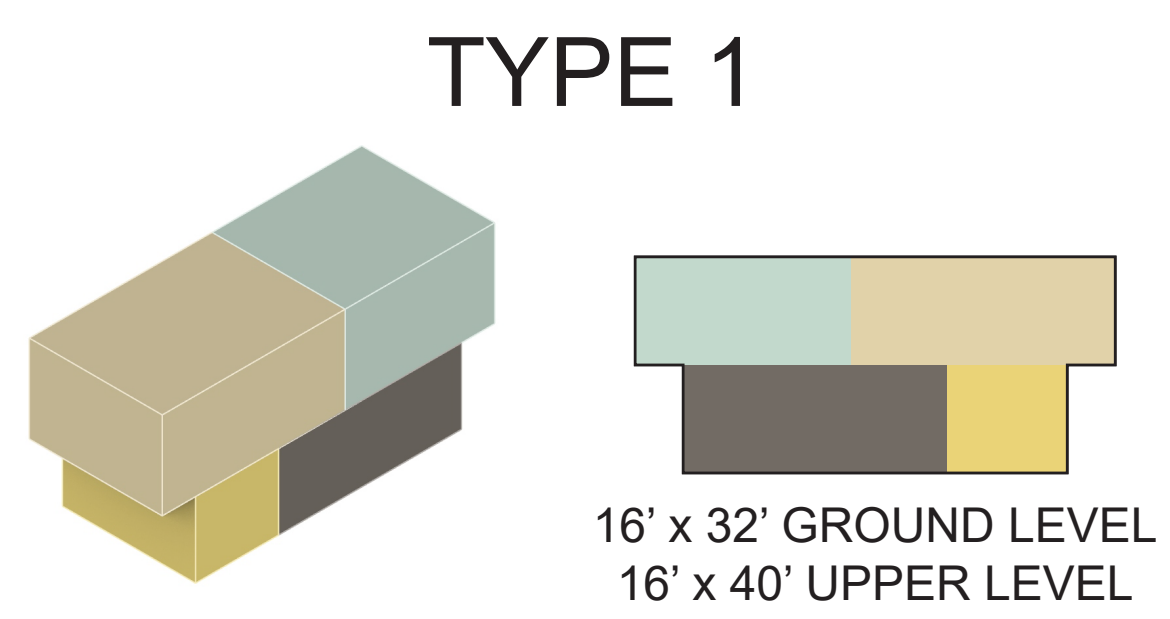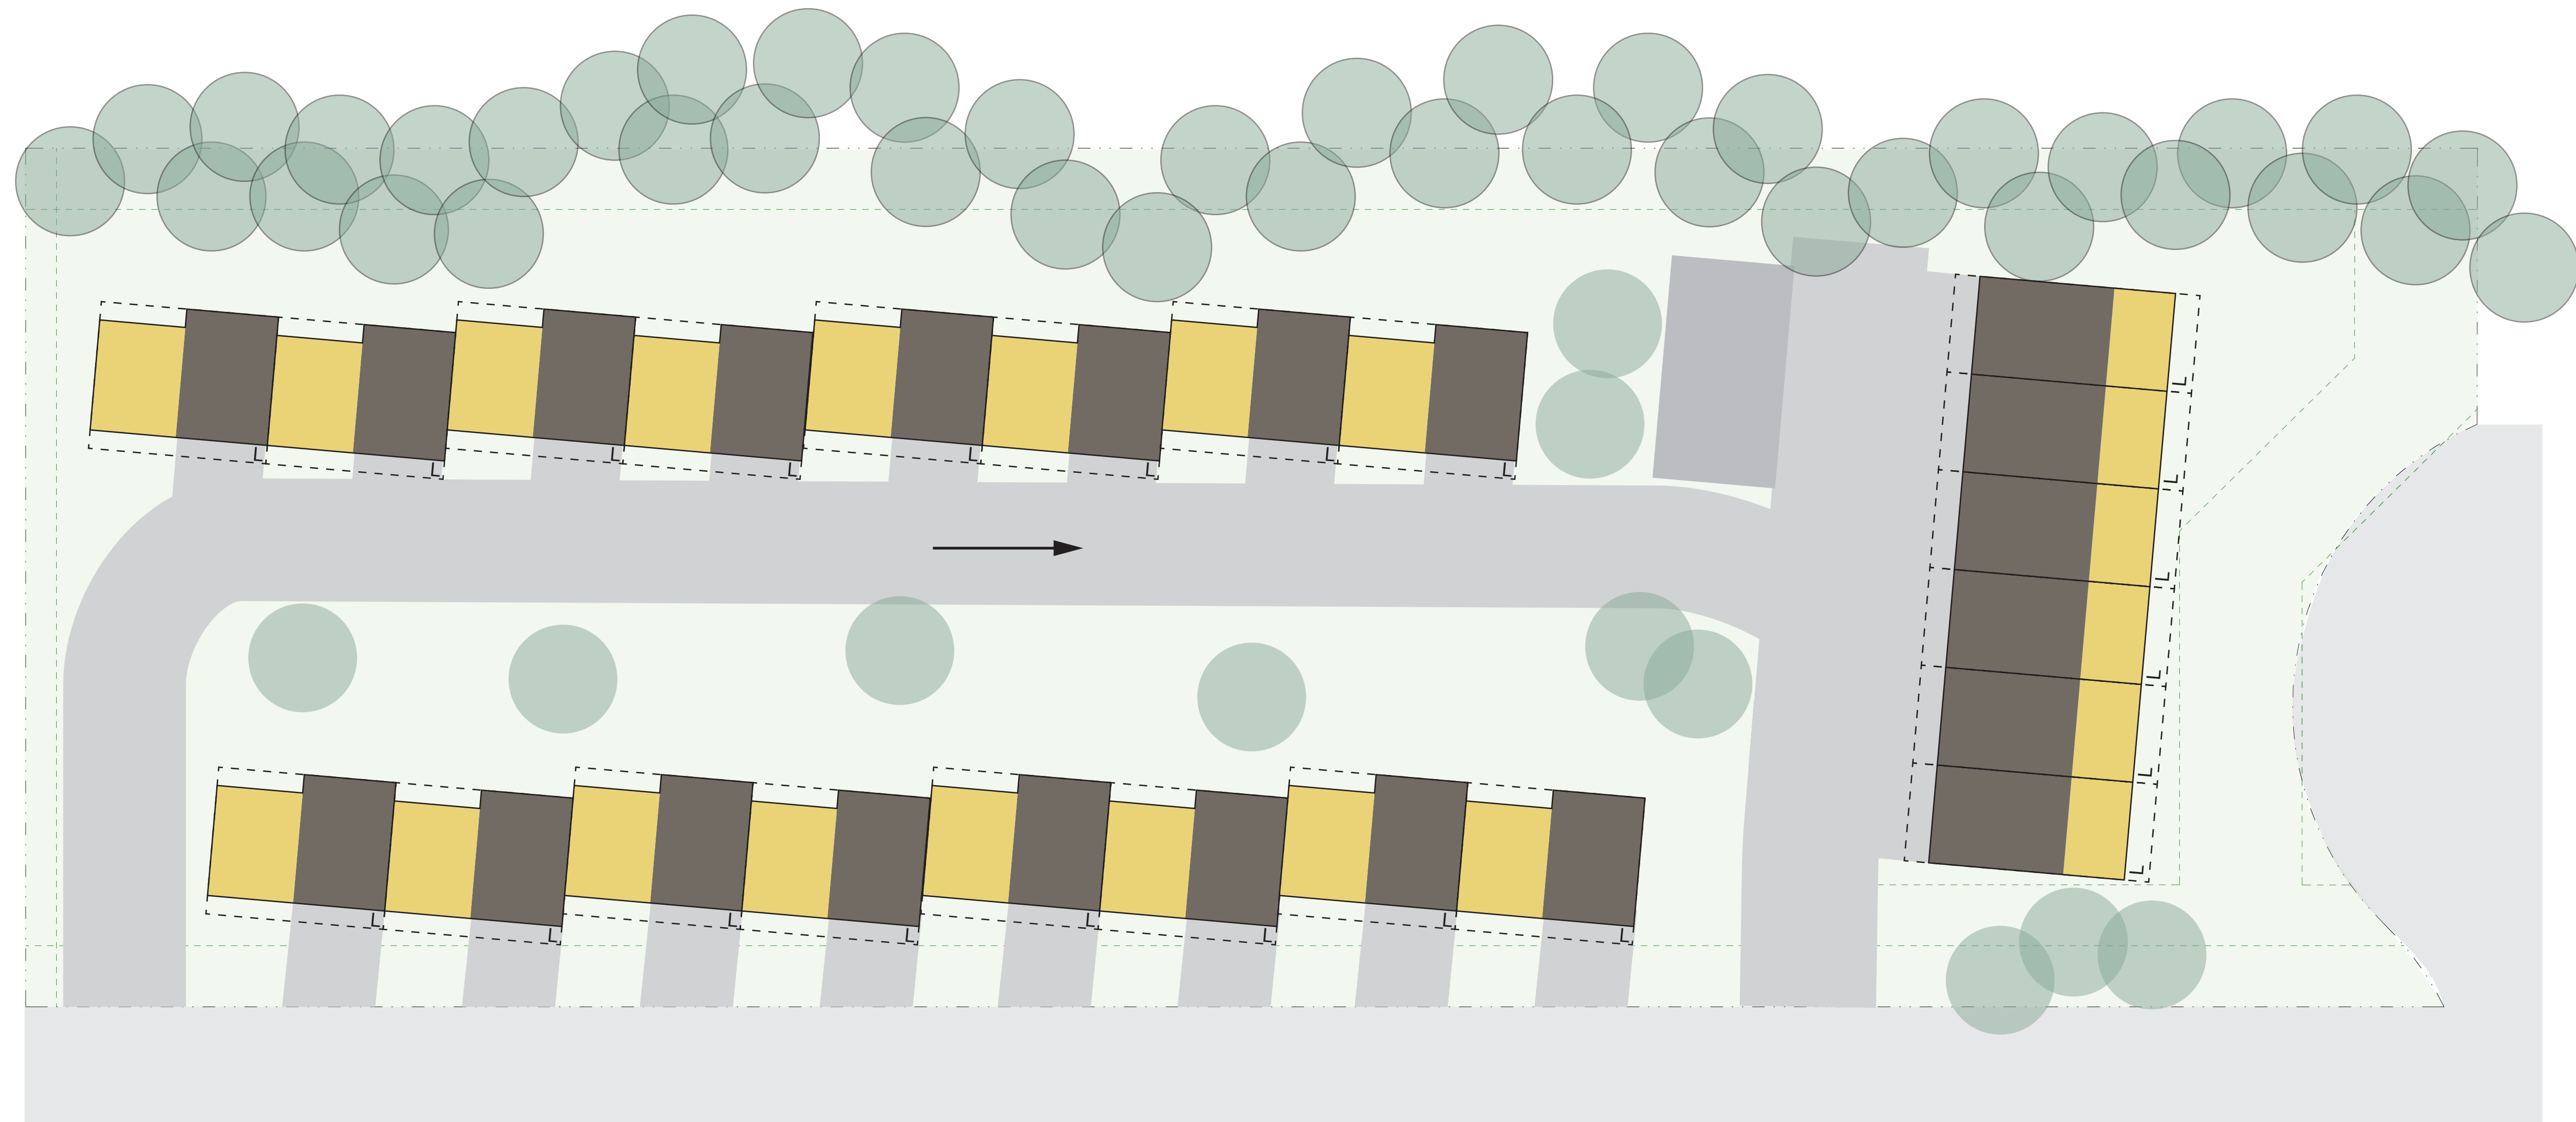

- VESTIBULE
- GARAGE
- LIVING
- BED/BATH

OPTION 5c
 22 UNITS
 6 TYPE 1
 16 TYPE 3