


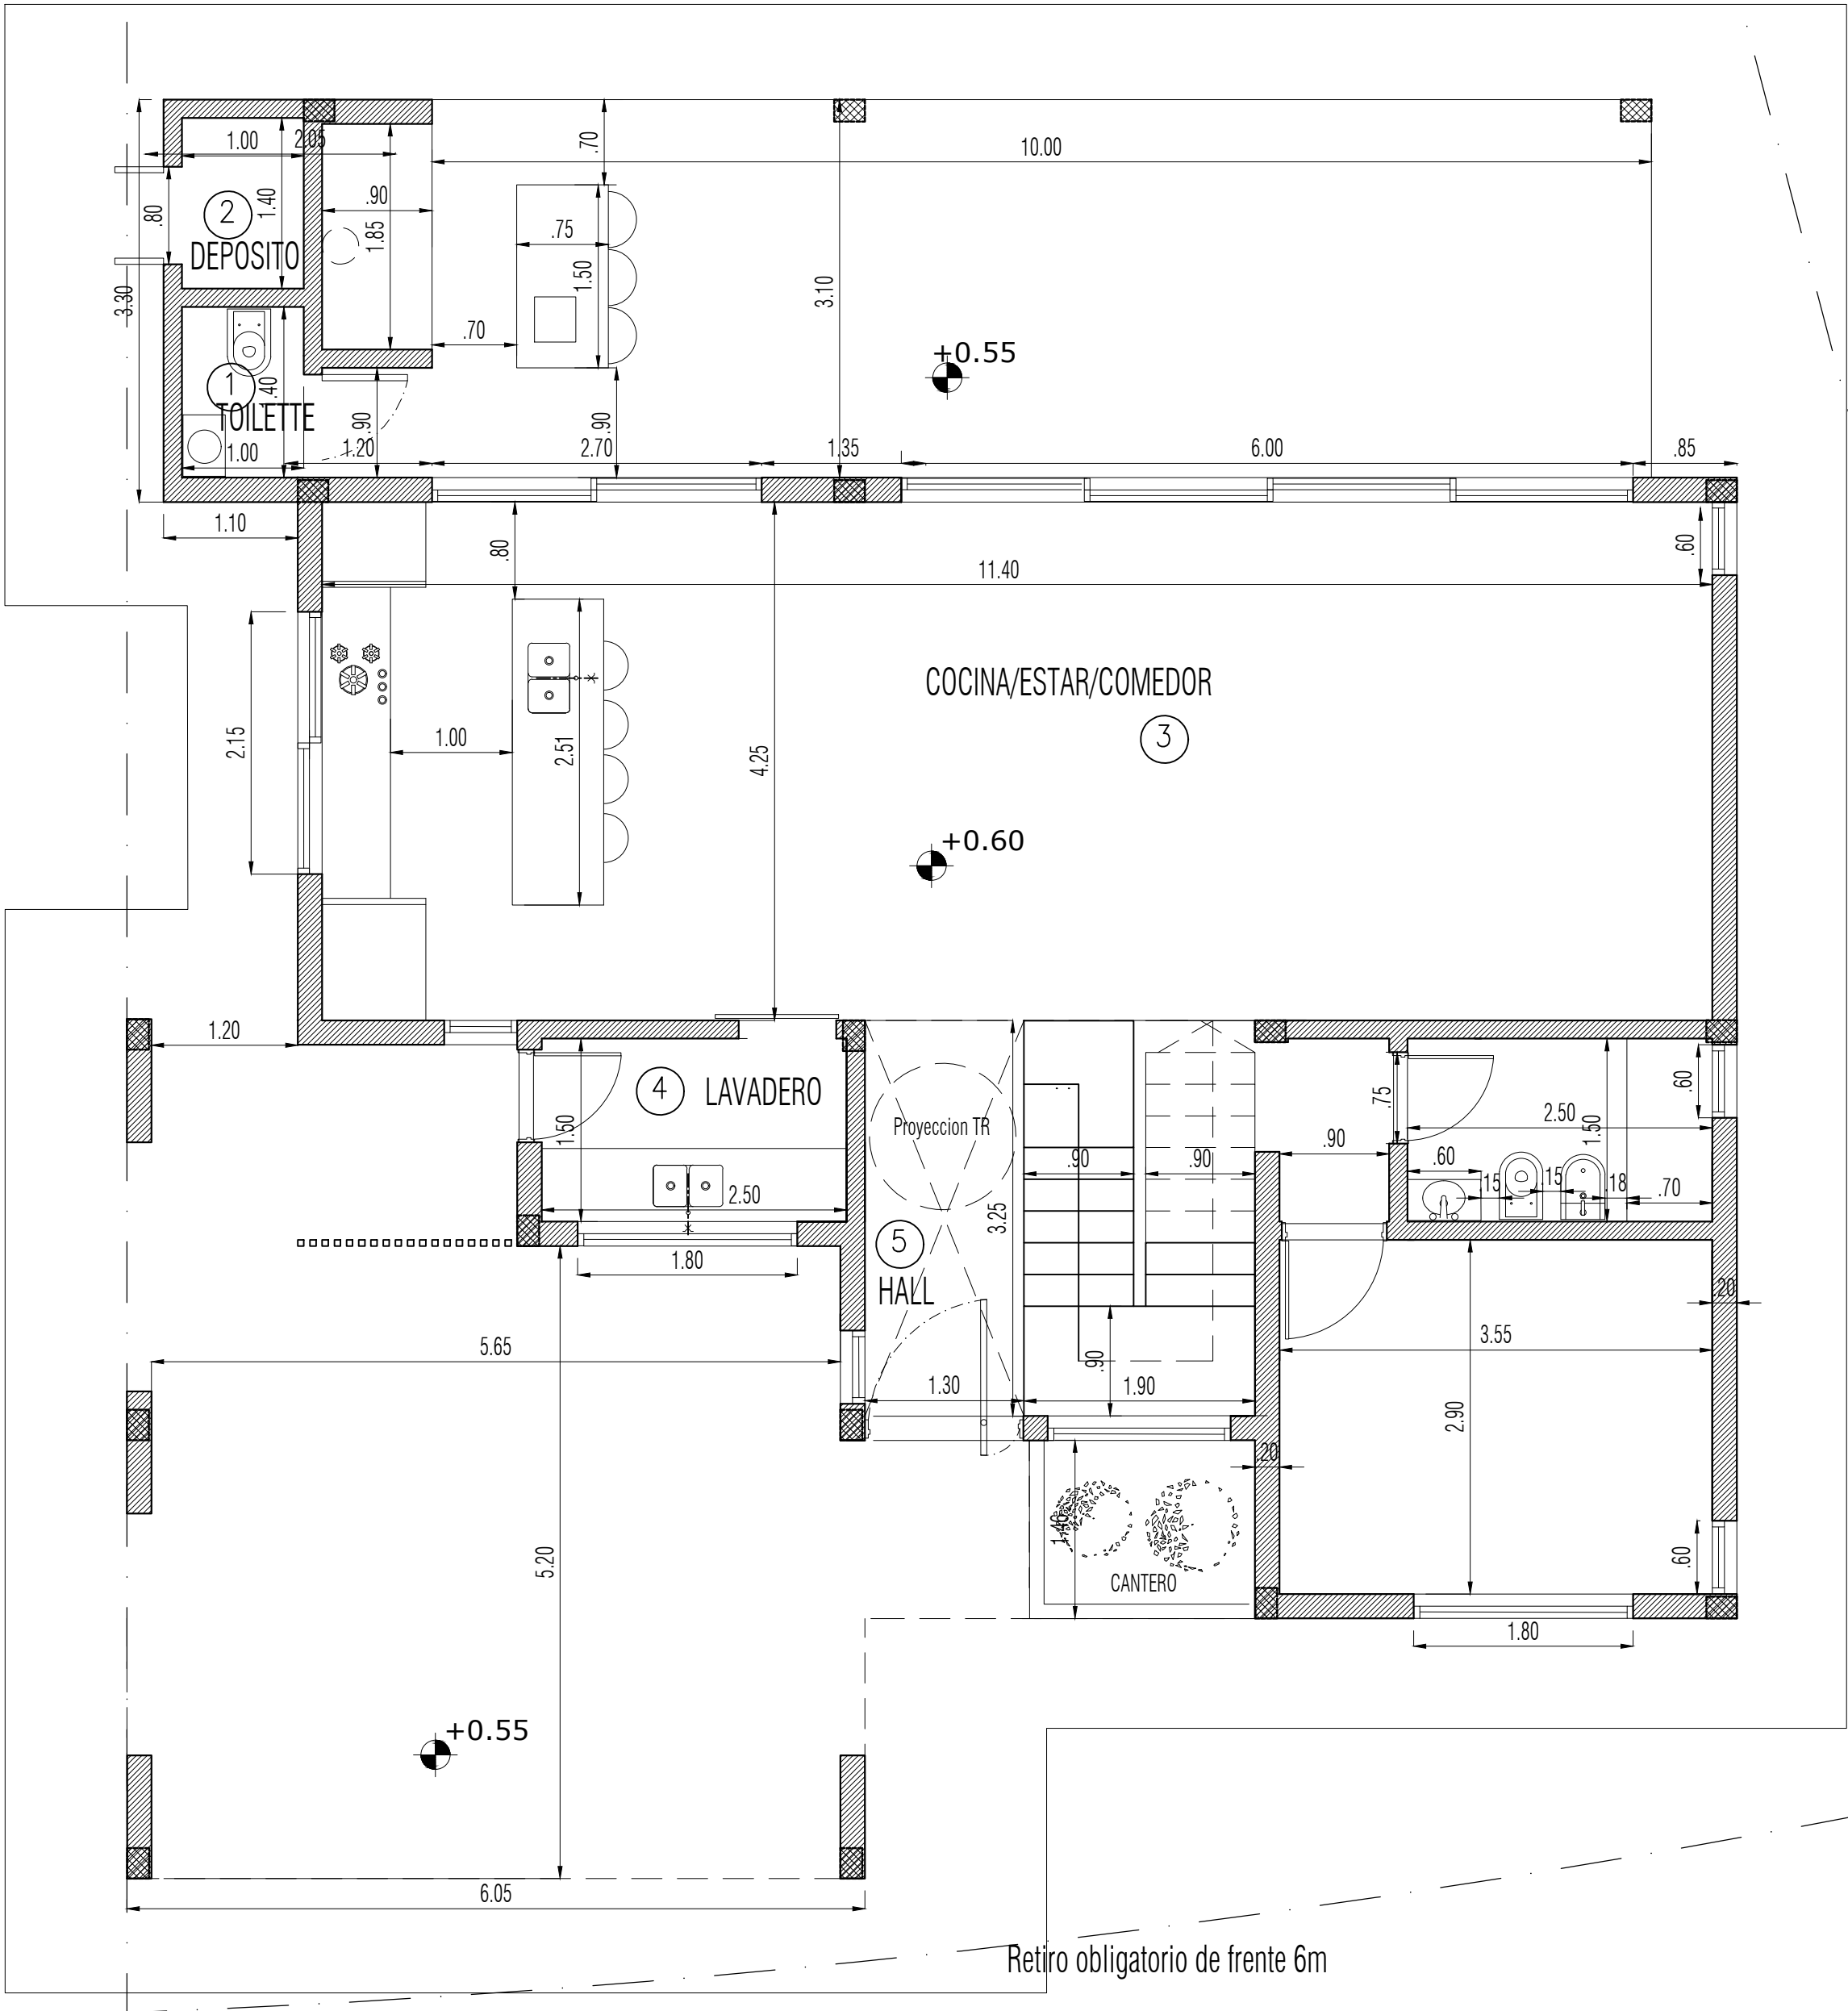

224.5M²

189.6M² CUBIERTOS
69.9M² SEMI-CUBIERTOS

L 525

PLANTA BAJA
03/06/2025

VERSION
F2