



- NOTES:
- ALL WALLS ARE DRAWN ACTUAL WIDTH. 2x4 WALLS ARE SHOWN 3 1/2" WIDE. ALL DIMENSIONS ARE FROM FACE OF STUD TO FACE OF STUD.
 - CONTRACTOR TO VERIFY ALL DIMENSIONS AND STRUCTURAL SUPPORT AND ROUGH OPENINGS.
 - KITCHEN AND BATH CONFIGURATIONS ARE SHOWN FOR DRAWING PURPOSE ONLY. FINAL CONFIGURATION TO BE THE RESPONSIBILITY OF CONTRACTOR OR HOME OWNER.
 - EXACT WINDOW AND DOOR CONFIGURATIONS WILL BE THE RESPONSIBILITY OF THE CONTRACTOR.
 - FIRST FLOOR WALLS & CEILINGS ARE 10'-0" UNLESS OTHERWISE NOTED.
 - BASEMENT WALLS & CEILINGS TO BE 9'-0" UNLESS OTHERWISE NOTED.

NOTE:
FLOOR JOISTS MAY NEED
TO BE DOUBLED UNDER
KITCHEN & BATH LOADS.
MICHELE SHALL LOADS.
CONTRACTOR VERIFY.

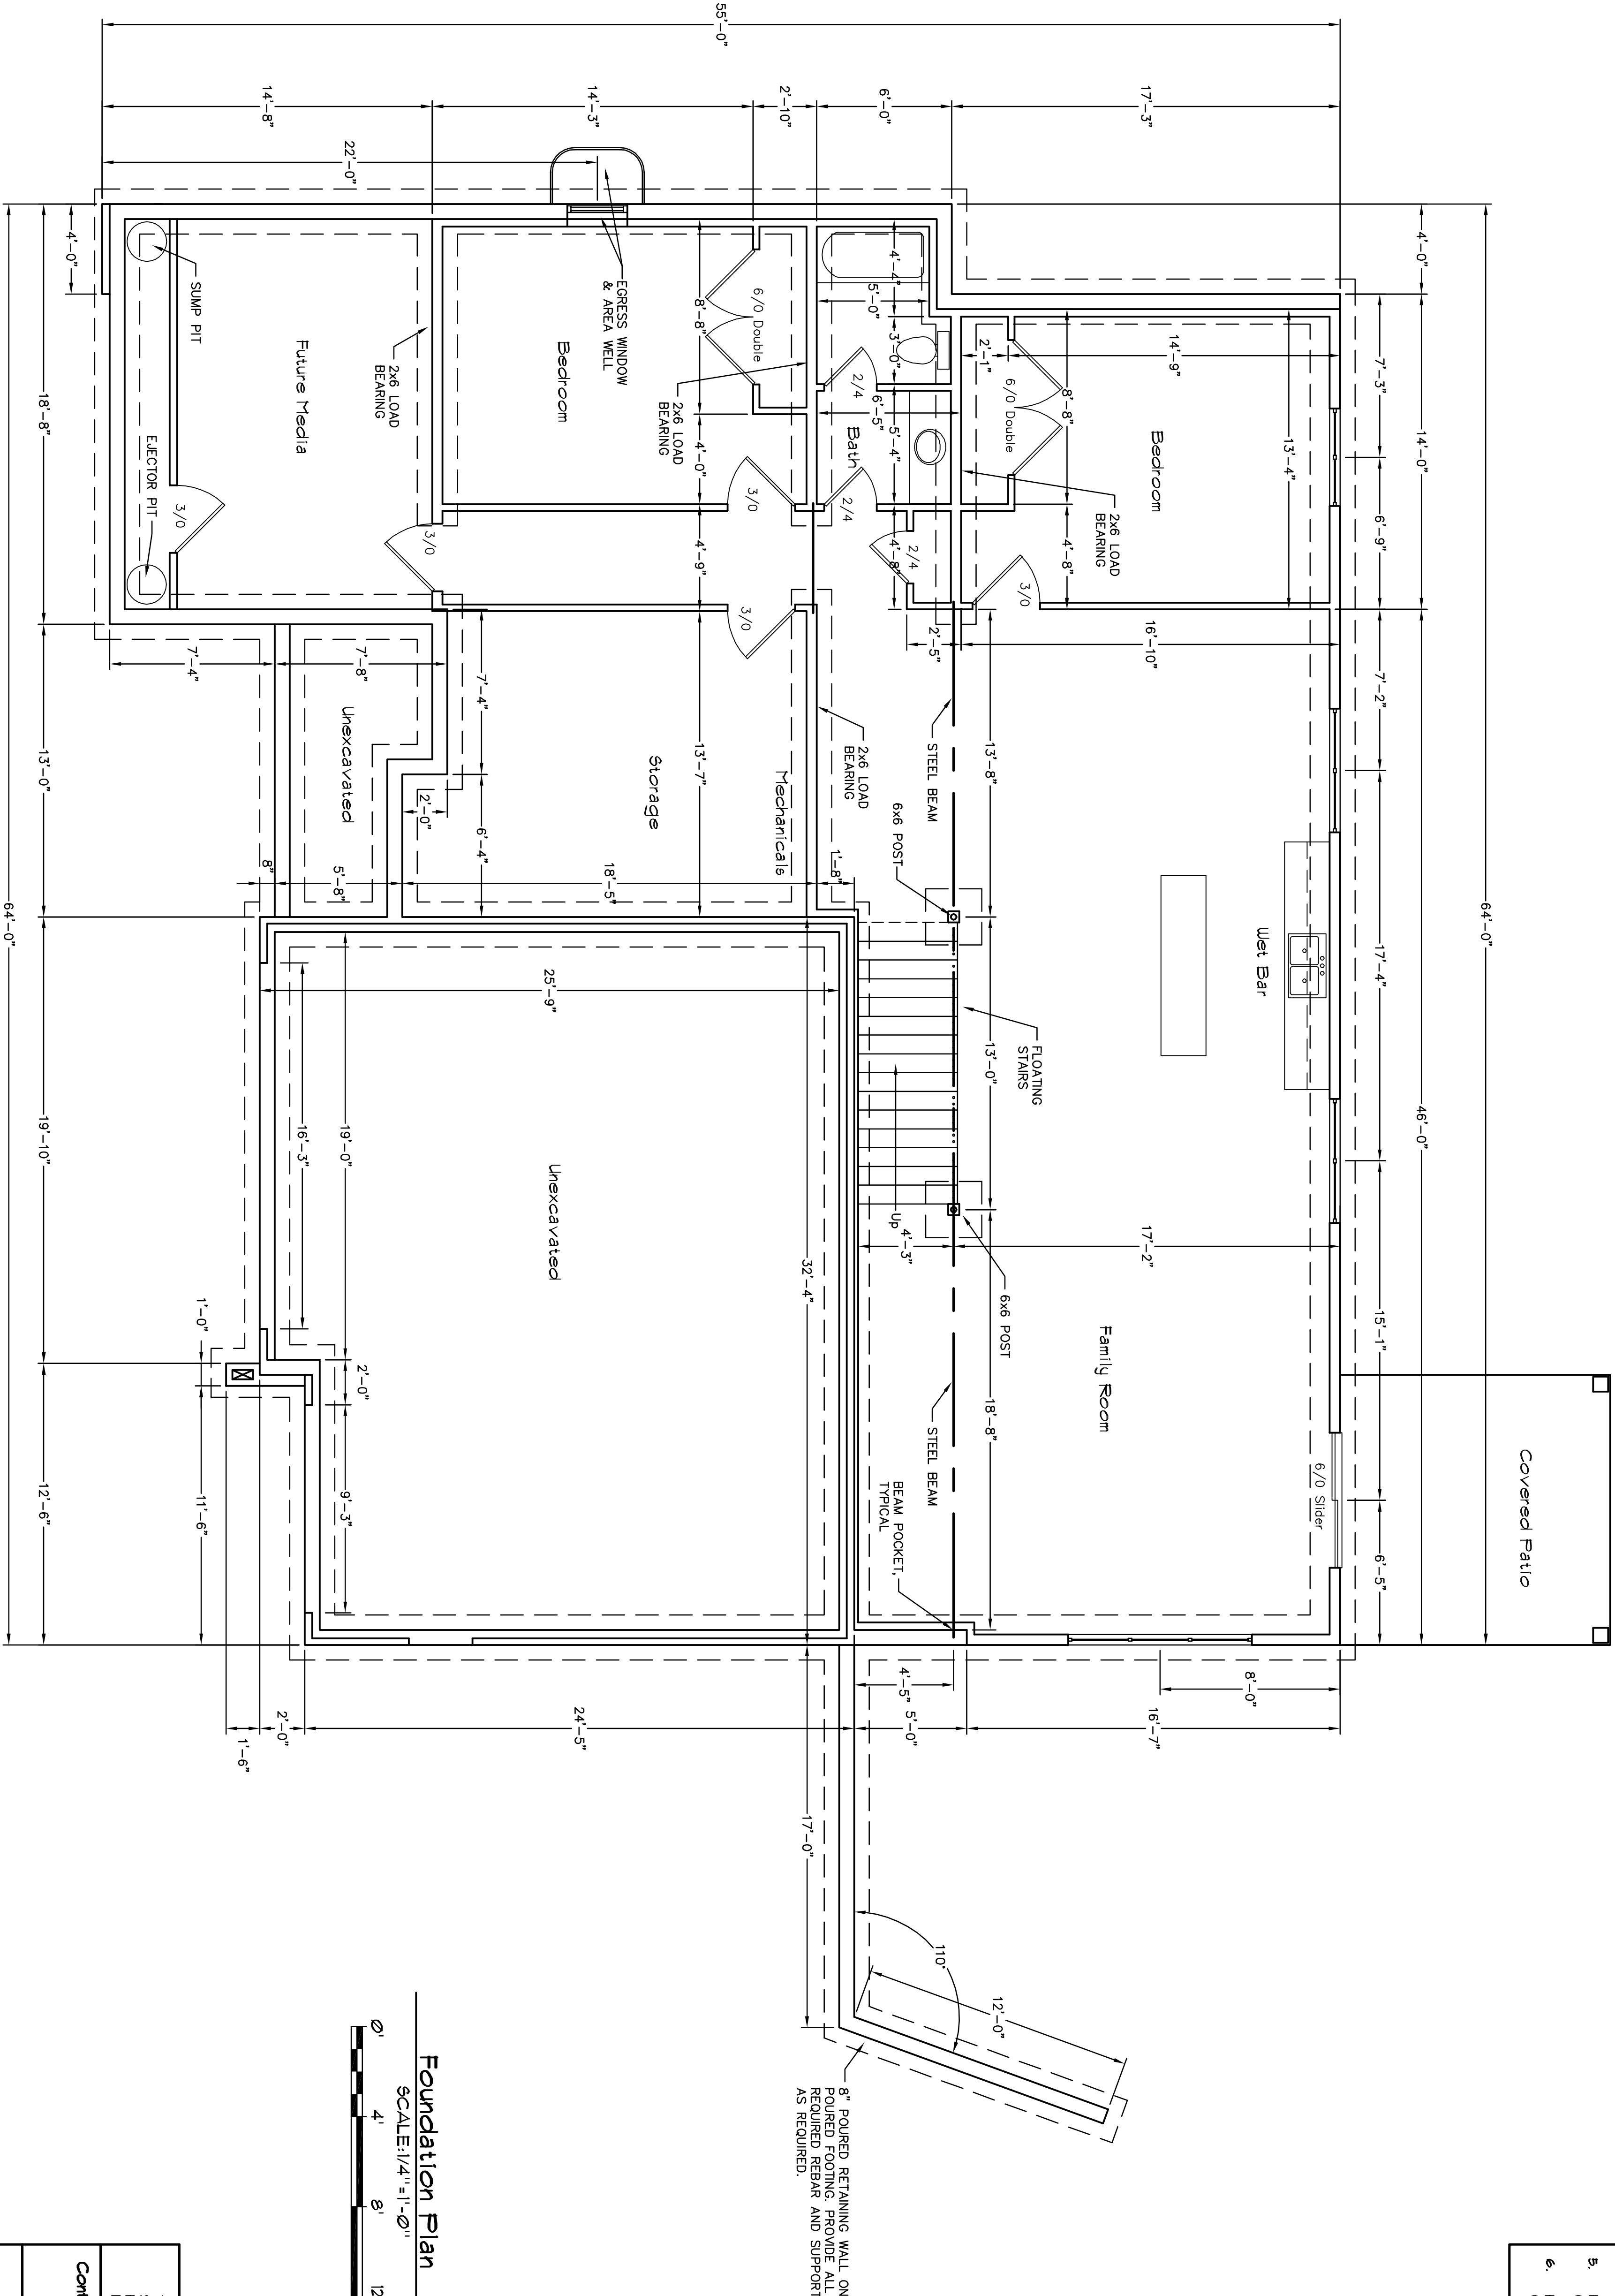

Foundation Plan

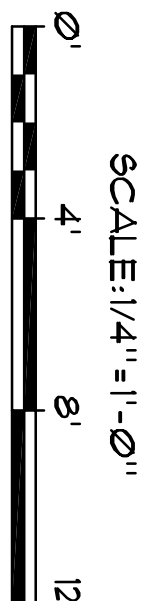

THESE DRAWINGS WERE PRODUCED FOR DESIGN AND SPATIAL INTENT ONLY. THE CONTRACTOR SHALL BE RESPONSIBLE FOR ALL STRUCTURAL DESIGN AND DETAILS.

Contractor: **Dan Wallace**
Legacy Real Estate

55 Moonlight
Chatham, Illinois 62629

Foundation Plan

1st Floor	= 2204 sq. ft.	July 10, 2025
Basement Fin.	= 1591 sq. ft.	Sheet
-	= - sq. ft.	4
Total	= 3,795 sq. ft.	of 4