
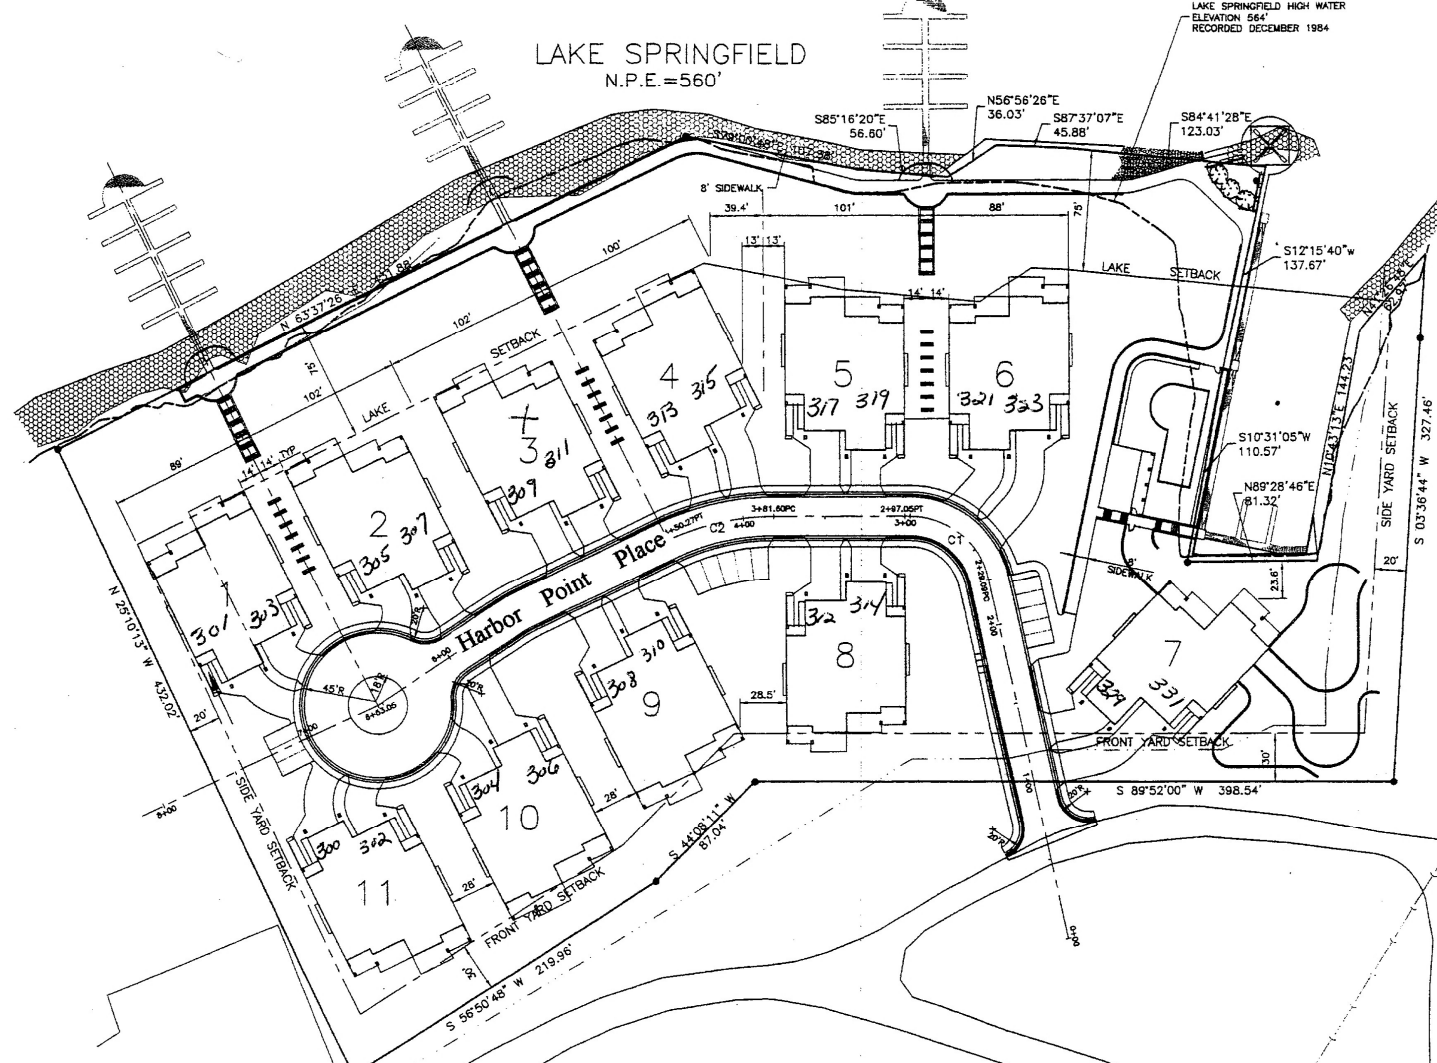


LAKE SPRINGFIELD  
N.P.E. = 560'

LAKE SPRINGFIELD HIGH WATER  
ELEVATION 564'  
RECORDED DECEMBER 1984

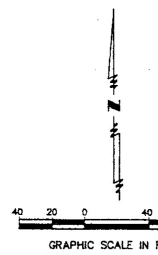

LAKE PARK

Zoning: R-2  
Ordinance No: 503 0  
Census Tract: 39.01

	C1	C2	C3
Δ	77'52"36"	26'13"49"	07'26"15"
R	50.00'	138.00'	100.00'
T	40.40'	32.15'	6.50'
L	67.96'	63.18'	12.98'
PC STA	2+31.43	3+85.76	5+46.52
PI STA	2+71.83	4+17.92	5+53.01
PT STA	2+99.39	4+48.94	5+59.50

SCALE: 1" = 40'

**SITE LAYOUT**

PROJECT: HARBOR POINT  
1095 EAST LAKE SHORE DR  
SPRINGFIELD, ILLINOIS

COOMBE-BLOXDORF  
Engineers / Land Surveyors  
Springfield, Illinois  
Design Firm License No. 184-0