



1 PERIMETER PANEL DETAIL  
D1 SCALE 6"=1'-0"

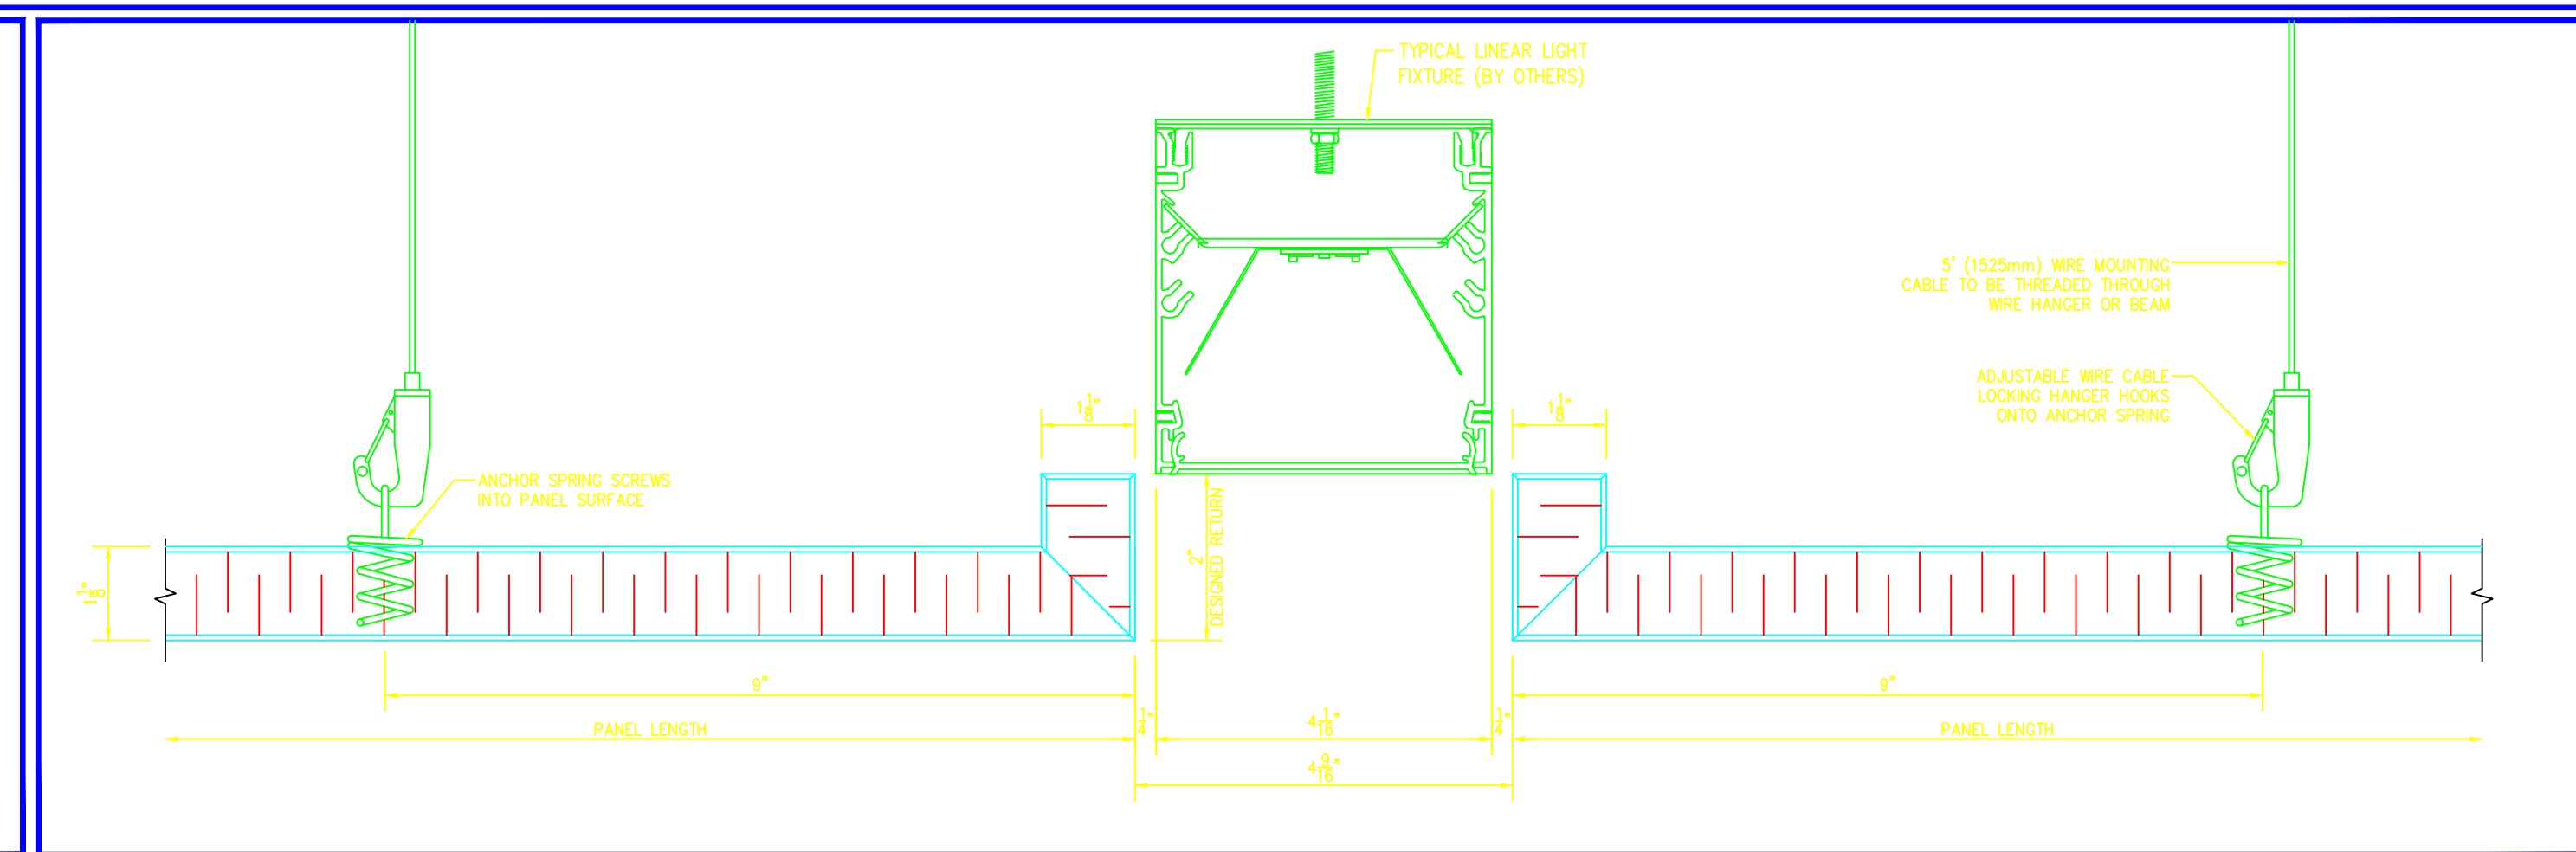


2 LINEAR LIGHT FIXTURE PANEL DETAIL  
D1 SCALE 6"=1'-0"

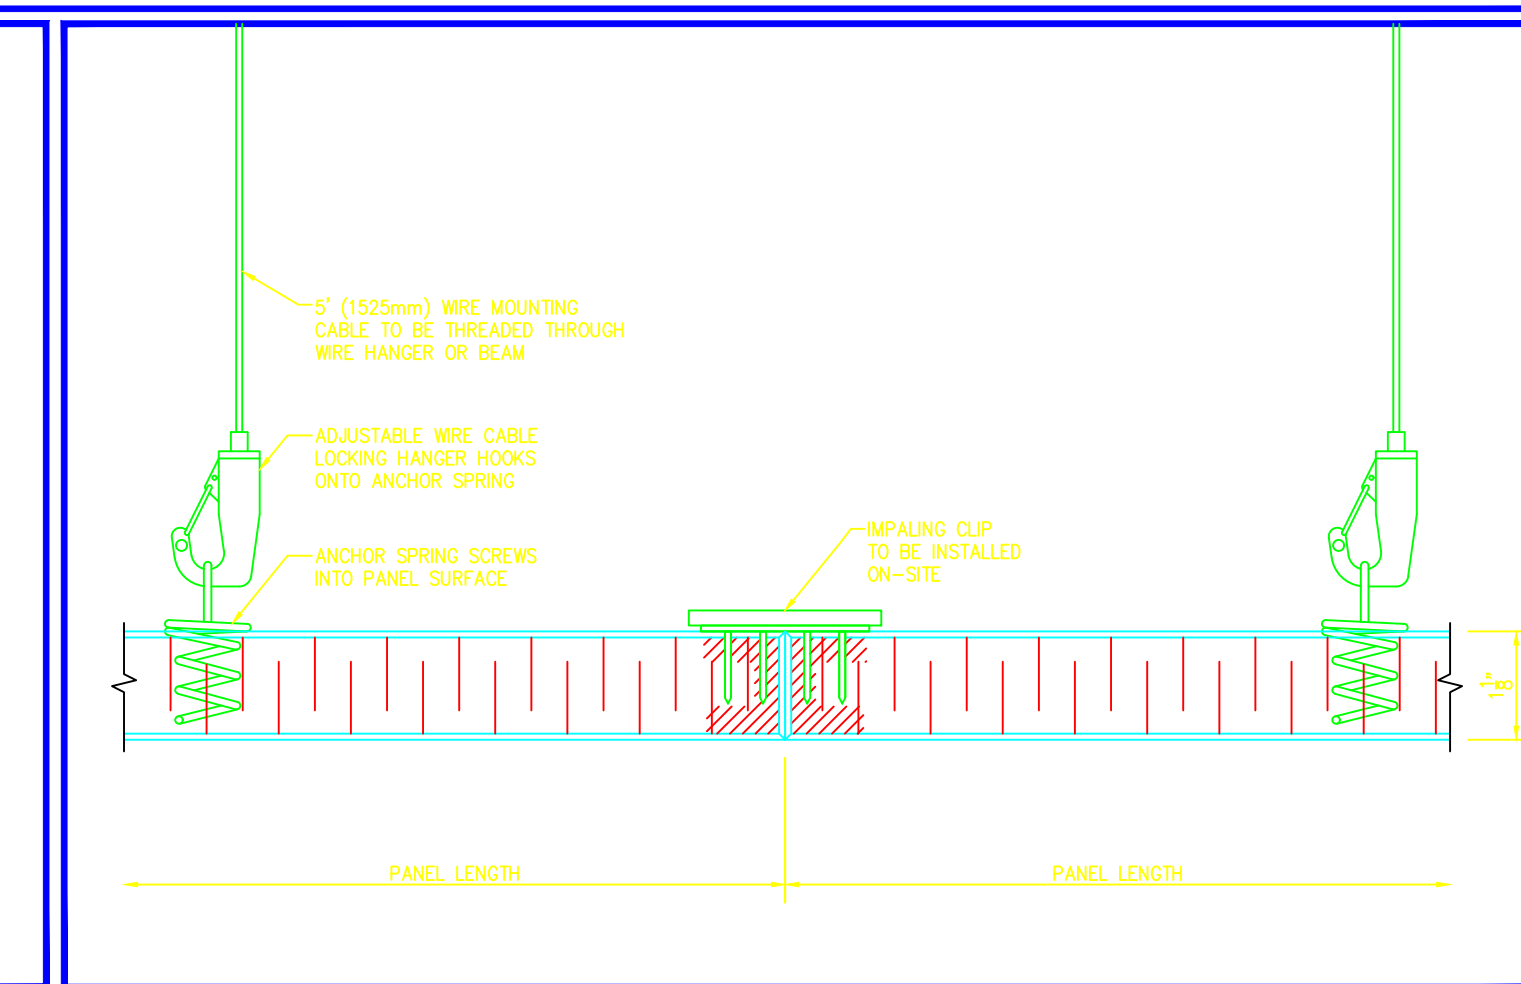


3 PANEL BUTT JOINT DETAIL  
D1 SCALE 6"=1'-0"

- GENERAL NOTES:
1. Confirm all dimensions, mounting methods, and details.
  2. Please provide all cut sheets for any fixtures required for any pre-cut panels.
  3. All other cut outs for electrical outlets, grilles, lights, etc. to be field cut by others.
  4. All ceiling fixtures to be independently supported of panels and mounting system.
  5. Contact Sky Acoustics for any panel maintenance inquiries.

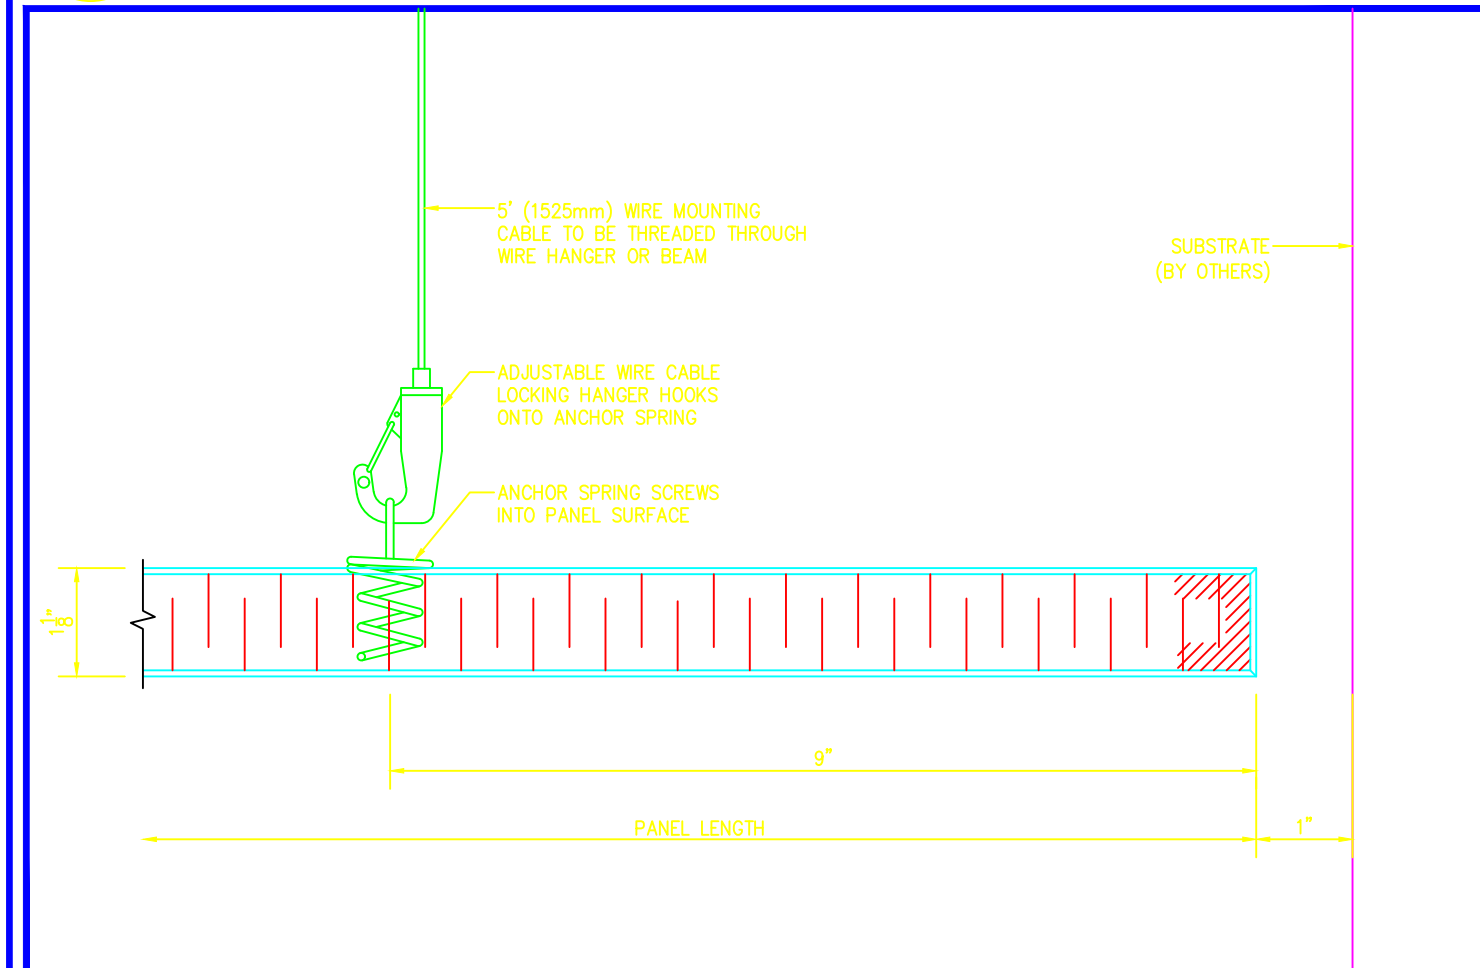

4 PERIMETER PANEL - AT COLUMN  
D1 SCALE 6"=1'-0"

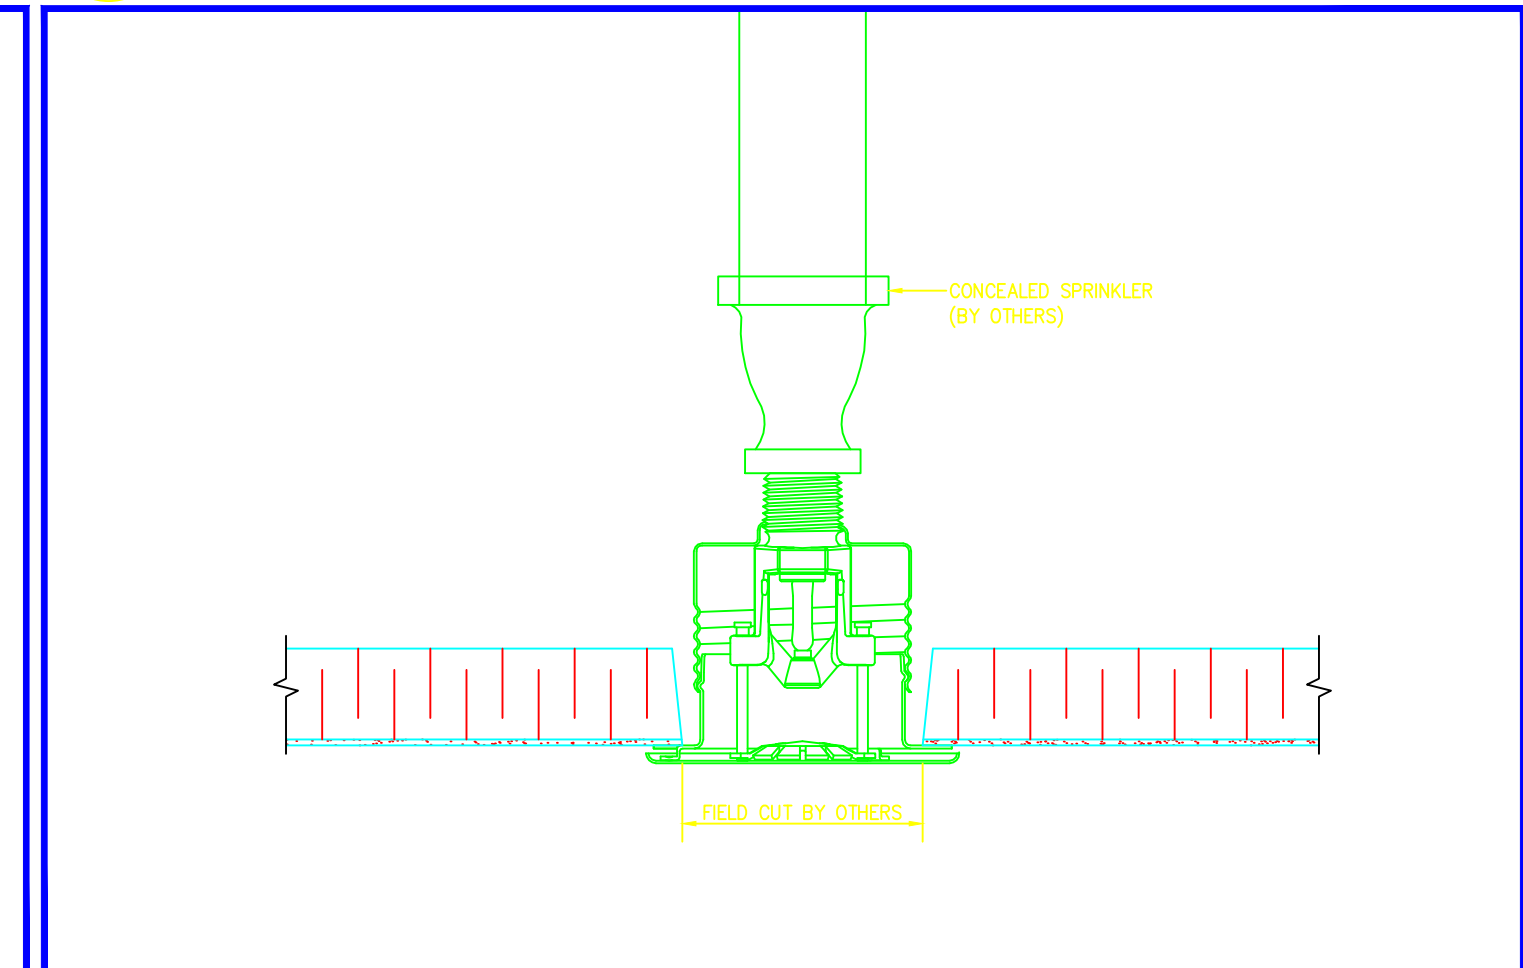

5 TYPICAL FIELD CUT DETAIL  
D1 SCALE 6"=1'-0"

Design/Drawn by:  
 skyacoustics  
 55 Brantford Drive, Concord, Ontario, Canada L4K 5K5  
 Office: (647) 477-2200 Fax: (647) 477-1395  
 Toll Free: 1 (855) 477-2200

Project Name:  
 WILLIAM BLAIR  
 150 N RIVERSIDE,  
 FL35-50 CHICAGO, IL

Drawing Title:  
 PANEL DETAILS

Date: OCT 19, 2016	Project No.: Q161104
Drawn by: MY	DWG No.: D1