


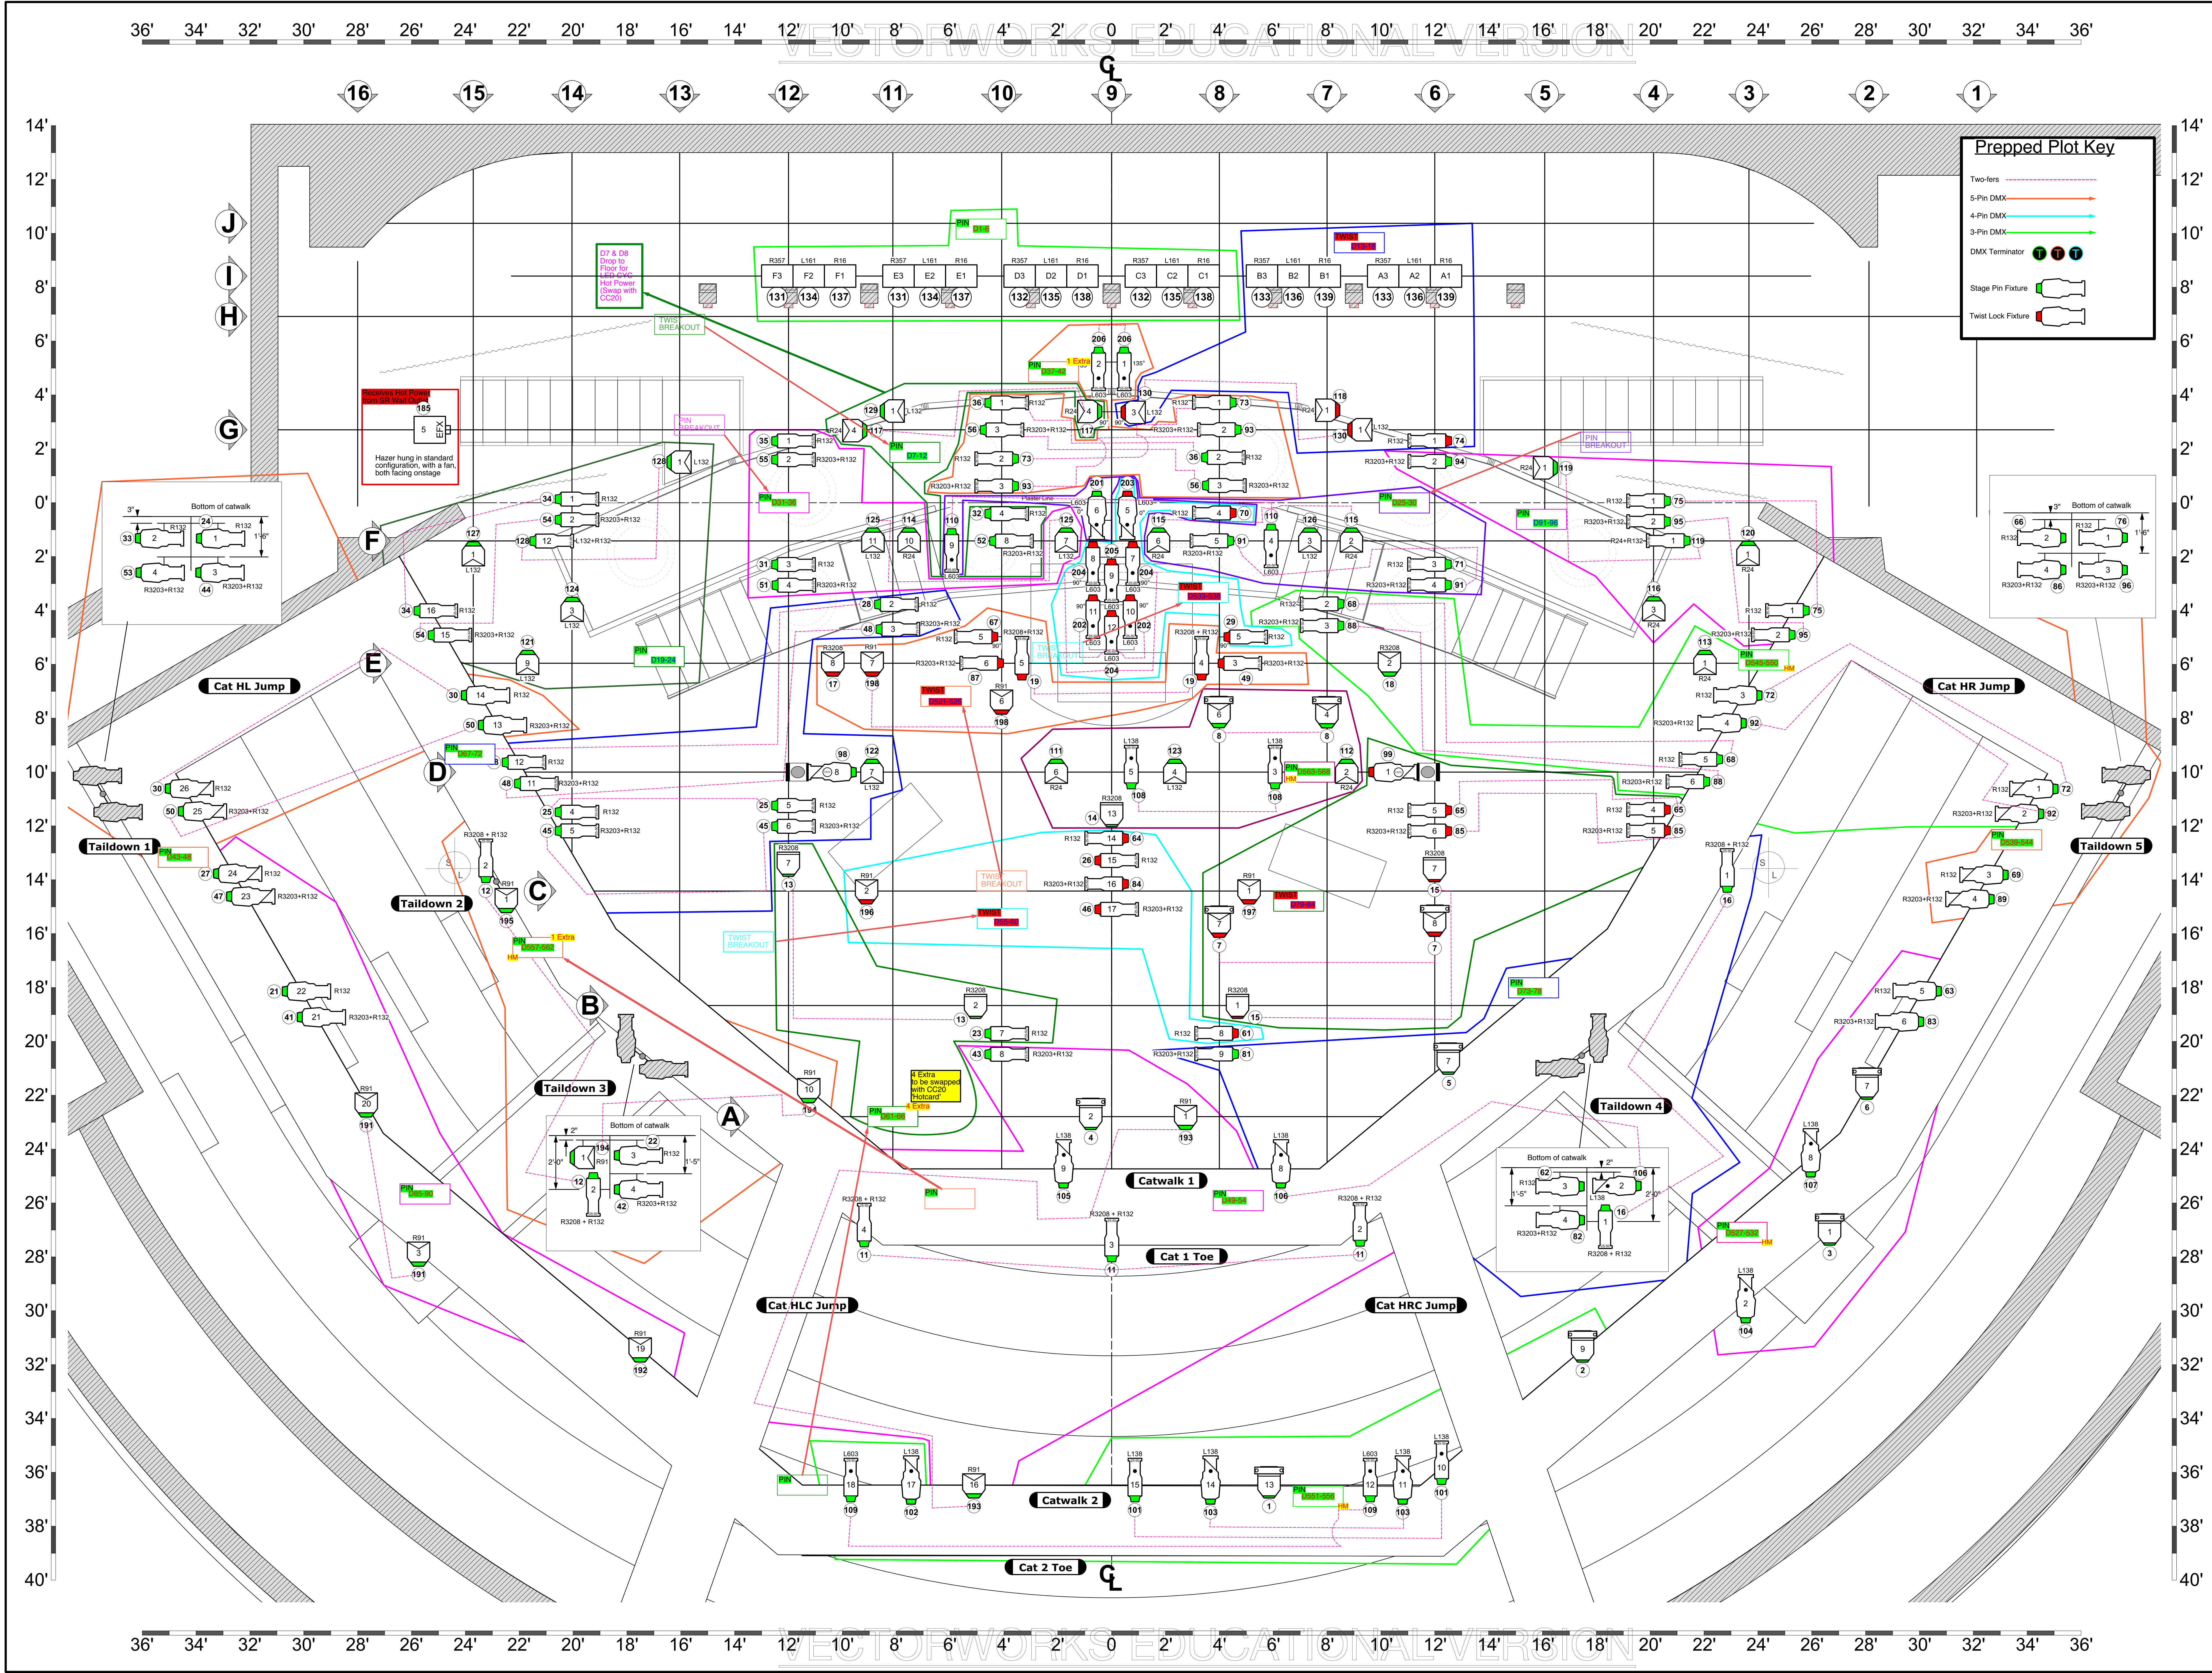

KEY:

- ETC Source4 26" -575w
- ETC Source4 36" -575w
- ETC Source4 JR Zoom 25"-50" -575w
- ETC Source4 PAR MFL -575w
- ETC Source4 PAR WFL -575w
- ETC Coloursource cyc
- Blizzard
- ETC Source4 PARNet -575w
- Selcon Aurora 3-Cell Cyc -1000watt
- Hazer
- Chroma Q Scroller
- Pillar lighting RGB LED tape

LEGEND:

- Drop-In Iris
- Gobo Rotator
- Color
- Instrument Type
- Template
- Instrument Number
- Channel
- Sidearm/Extension

NOTES:

- Dimensioning has not been placed on this plot. Please measure all spacing of units with a scale rule.
- Units drafted off-center of the pipe should be yoked at the angle stated on the right in the direction in which they are drafted.
- Please drop all color and accessories before focus.
- Please load gobo G864 horizontally, gobo 77980 vertical and gobo G923 in a random orientation.
- See paperwork for accessories, as they are not drawn on plot.
- All Taildown units should be hung at the height depicted. the units on Taildown 2 should be hung 1' below catwalk 1
- All Scroller Units should get Heat Shield between unit and scroller.
- Wybron ForeRunner Scrollers will use 'Rock and Roll Scroll'
- Please have extra R132 and R119 available at focus.
- Please have blackwrap and blackback available at focus.
- Units with matching Channel Numbers may be two-fered.
- No substitutions or changes without the express consent of the lighting designer or assistant.
- Standard House Lights = Channels 250-251, see paperwork.
- Standard Running Lights = Channel 248

TheatreOCU
at the
Burg Theatre,
presents:

Enron

Written by Lucy Prebble

Directed by Kris Kuss
Scenery by Jason Forman
Sound by Harley Harris
Costumes by Meredith England

Light Plot
-Overhead

Lighting by Andy Wilding

Drawn by ACW
Date: 09/17/21
Revision: 4

SCALE: 1/2"=1'-0"

PLATE:
1 of 1