



COUNTRY ESTATES EAST
WATER AND SANITARY SEWER IMPROVEMENTS
Monroe Township Water & Sewer District
September 22, 2016
ADDENDUM #1

Offices

Fax: 614-459-6987
Toll Free: 866-277-0600

128 East Main Street
Logan, Ohio 43138
740-385-2140

1495 Old Henderson Rd.
Columbus, Ohio 43220
614-459-6992

507 Main Street
Zanesville, Ohio 43701
740-450-1640

To All Bidders:

This Addendum is issued to modify the original Project Manual and Drawings and is hereby made a part of the Contract Documents. This Addendum shall be attached to the Project Manual(s) in your possession and shall become a part of all bids. A signed copy of this Addendum shall be included with the bid submission. Bidders shall review changes to all portions of the work, as changes to one portion may affect the work of another. **NOTIFY ALL SUBCONTRACTORS OF ADDENDUM ITEMS:**

- Item 1: Plan Sheets 8 and 9 of the Waterline Improvements were omitted from the original bid sets. Attached are Plan Sheets 8 and 9 to be used for bidding purposes.
- Item 2: The project will be awarded based on the combined base bid of the water and sanitary sewer improvements. Alternate bids for the water and sewer services will not be a part of the award consideration. The revised bid schedule attached is to be is for bidding the project.
- Item 3: Alternate bids for water and sewer services shall be for the installation of the services as if there are no obstructions in the installation path of each service out of the right of way. Items such as trees, sidewalks, driveways, decks ect. which will cause additional work will be paid directly to the contractor by the property owner.

The bidder, by signing below, certifies that the above changes, revisions, and/or clarifications have been included in his or her bid. A signed copy of this addendum must be included with the bid submission.

This Addendum **DOES NOT CHANGE** the bid date.

BIDDER

Authorized Signature for the Bidder

Date

END OF ADDENDUM #1
COUNTRY ESTATES EAST
WATER AND SANITARY SEWER IMPROVEMENTS
Monroe Township Water & Sewer District

BID SCHEDULE: The undersigned, having full knowledge of the site, plans, specifications, this proposal and other contract documents; and the conditions stipulated therein agrees to furnish all labor, materials, and equipment necessary to complete the project titled "COUNTRY ESTATES EAST WATER AND SEWER IMPROVEMENTS" as described and to accept the unit prices specified below, prices good for 90 days.

TYPE OF FUNDING: LOCAL FUNDS

PROJECT NO. 2772

Item	Description of Work	Est.	Unit	Unit Prices			Total Item Price	
No.		Qty.		Labor	Material	Total	In Figures	In Words
<u>WATERLINE IMPROVEMENTS</u>								
203	CLEARING & GRUBBING	LUMP	SUM					
301	BTUMINOUS AGREGATE BASE	550	C.Y.					
304	AGGREGATE BASE (ROADWAY REPAIR)	550	C.Y.					
304	AGGREGATE BASE (DRIVE REPAIR)	7	C.Y.					
407	TACK COAT (0.10 GAL/SY)	334	GAL.					
408	PRIME COAT (0.35 GAL/SY)	1155	GAL.					
448	ASPHALT CONCRETE, SURFACE COURSE, TYPE 1 (ROADWAY REPAIR)	186	C.Y.					
452	NON-REINFORCED CONCRETE PAVEMENT	58	S.Y.					
603	8" CONDUIT, TYPE D, 707.01, CONTINGENCY ITEM	100	L.F.					
603	12" CONDUIT, TYPE D, 707.01	100	L.F.					
603	6" CONDUIT, TYPE B, 707.33	100	L.F.					

BID SCHEDULE: The undersigned, having full knowledge of the site, plans, specifications, this proposal and other contract documents; and the conditions stipulated therein agrees to furnish all labor, materials, and equipment necessary to complete the project titled "COUNTRY ESTATES EAST WATER AND SEWER IMPROVEMENTS" as described and to accept the unit prices specified below, prices good for 90 days.

TYPE OF FUNDING: LOCAL FUNDS

PROJECT NO. 2772

Item No.	Description of Work	Est. Qty.	Unit	Unit Prices			Total Item Price	
				Labor	Material	Total	In Figures	In Words
609	CURB REPLACEMENT	640	L.F.					
614	MAINTAINING TRAFFIC	LUMP	SUM					
659	SEEDING & MULCHING	932	S.Y.					
670	EROSION CONTROL	LUMP	SUM					
748	8" GATE VALVE /W TRAFFIC TYPE BOX	16	Each					
748	8" DI WATER LINE AND APPURTENANCES	7,001	L.F.					
748	CONNECT TO EXSITING WATERLINES	2	Each					
748	FIRE HYDRANT W/ WATCH VALVE & BOX (TYPE A)	16	Each					
748	FIRE HYDRANT W/ WATCH VALVE & BOX (TYPE B)	2	Each					
748	3/4" SHORT WATER SERVICE W/ METER BOX COMPLETE	38	Each					
748	3/4" LONG WATER SERVICE W/ METER BOX COMPLETE	36	Each					

BID SCHEDULE: The undersigned, having full knowledge of the site, plans, specifications, this proposal and other contract documents; and the conditions stipulated therein agrees to furnish all labor, materials, and equipment necessary to complete the project titled "COUNTRY ESTATES EAST WATER AND SEWER IMPROVEMENTS" as described and to accept the unit prices specified below, prices good for 90 days.

TYPE OF FUNDING: LOCAL FUNDS

PROJECT NO. 2772

Item	Description of Work	Est.	Unit	Unit Prices		Total Item Price		
No.		Qty.		Labor	Material	Total	In Figures	In Words
<u>SANITARY SEWER IMPROVEMENTS</u>								
203	CLEARING & GRUBBING	LUMP	SUM					
301	BTUMINOUS AGREGATE BASE	542	C.Y.					
304	AGGREGATE BASE (ROADWAY REPAIR)	542	C.Y.					
304	AGGREGATE BASE (DRIVE REPAIR)	4	C.Y.					
407	TACK COAT (0.10 GAL/SY)	325	GAL.					
408	PRIME COAT (0.35 GAL/SY)	1,138	GAL.					
448	ASPHALT CONCRETE, SURFACE COURSE, TYPE 1 (ROADWAY REPAIR)	180	C.Y.					
452	NON-REINFORCED CONCRETE PAVEMENT	5	S.Y.					
609	CONCRETE CURB REPLACED	700	L.F.					
611	8" CONDUIT, TYPE D, 707.01, CONTINGENCY ITEM	100	L.F.					

BID SCHEDULE: The undersigned, having full knowledge of the site, plans, specifications, this proposal and other contract documents; and the conditions stipulated therein agrees to furnish all labor, materials, and equipment necessary to complete the project titled "COUNTRY ESTATES EAST WATER AND SEWER IMPROVEMENTS" as described and to accept the unit prices specified below, prices good for 90 days.

TYPE OF FUNDING: LOCAL FUNDS

PROJECT NO. 2772

Item No.	Description of Work	Est. Qty.	Unit	Unit Prices			Total Item Price	
				Labor	Material	Total	In Figures	In Words
611	12" CONDUIT, TYPE D, 707.01	100	L.F.					
611	6" CONDUIT, TYPE B, 707.33	100	L.F.					
611	STANDARD MANHOLE	22	EACH					
611	DROP MANHOLE	1	EACH					
614	MAINTAINING TRAFFIC	LUMP	SUM					
659	SEEDING & MULCHING	4,970	S.Y.					
670	EROSION CONTROL	LUMP	SUM					
611	8" SANITARY SEWER	5,958	L.F.					
611	6" SANITARY SEWER HOUSE SERVICE	1,580	L.F.					
611	8" x 6" WYE	64	EACH					
SPEC.	ABANDON PUMP STATION, COMPLETE	LUMP	SUM					

BID SCHEDULE: The undersigned, having full knowledge of the site, plans, specifications, this proposal and other contract documents; and the conditions stipulated therein agrees to furnish all labor, materials, and equipment necessary to complete the project titled "COUNTRY ESTATES EAST WATER AND SEWER IMPROVEMENTS" as described and to accept the unit prices specified below, prices good for 90 days.

TYPE OF FUNDING: LOCAL FUNDS

PROJECT NO. 2772

Item No.	Description of Work	Est. Qty.	Unit	Unit Prices			Total Item Price	
				Labor	Material	Total	In Figures	In Words

**TOTAL BID SANITARY SEWER IMPROVEMENTS
(NOT INCLUDING ALTERNATES)**

**TOTAL BID WATERLINE IMPROVEMENTS
(NOT INCLUDING ALTERNATES)**

**WATERLINE AND SANITARY SEWER IMPROVEMENTS
TOTAL BASE BID (NOT INCLUDING ALTERNATES)**


ALTERNATE 1 - WATER SERVICES

ALTERNATE 2 - SEWER SERVICES


SIGNATURE OF PERSON
PREPARING BID

TITLE


NAME OF COMPANY

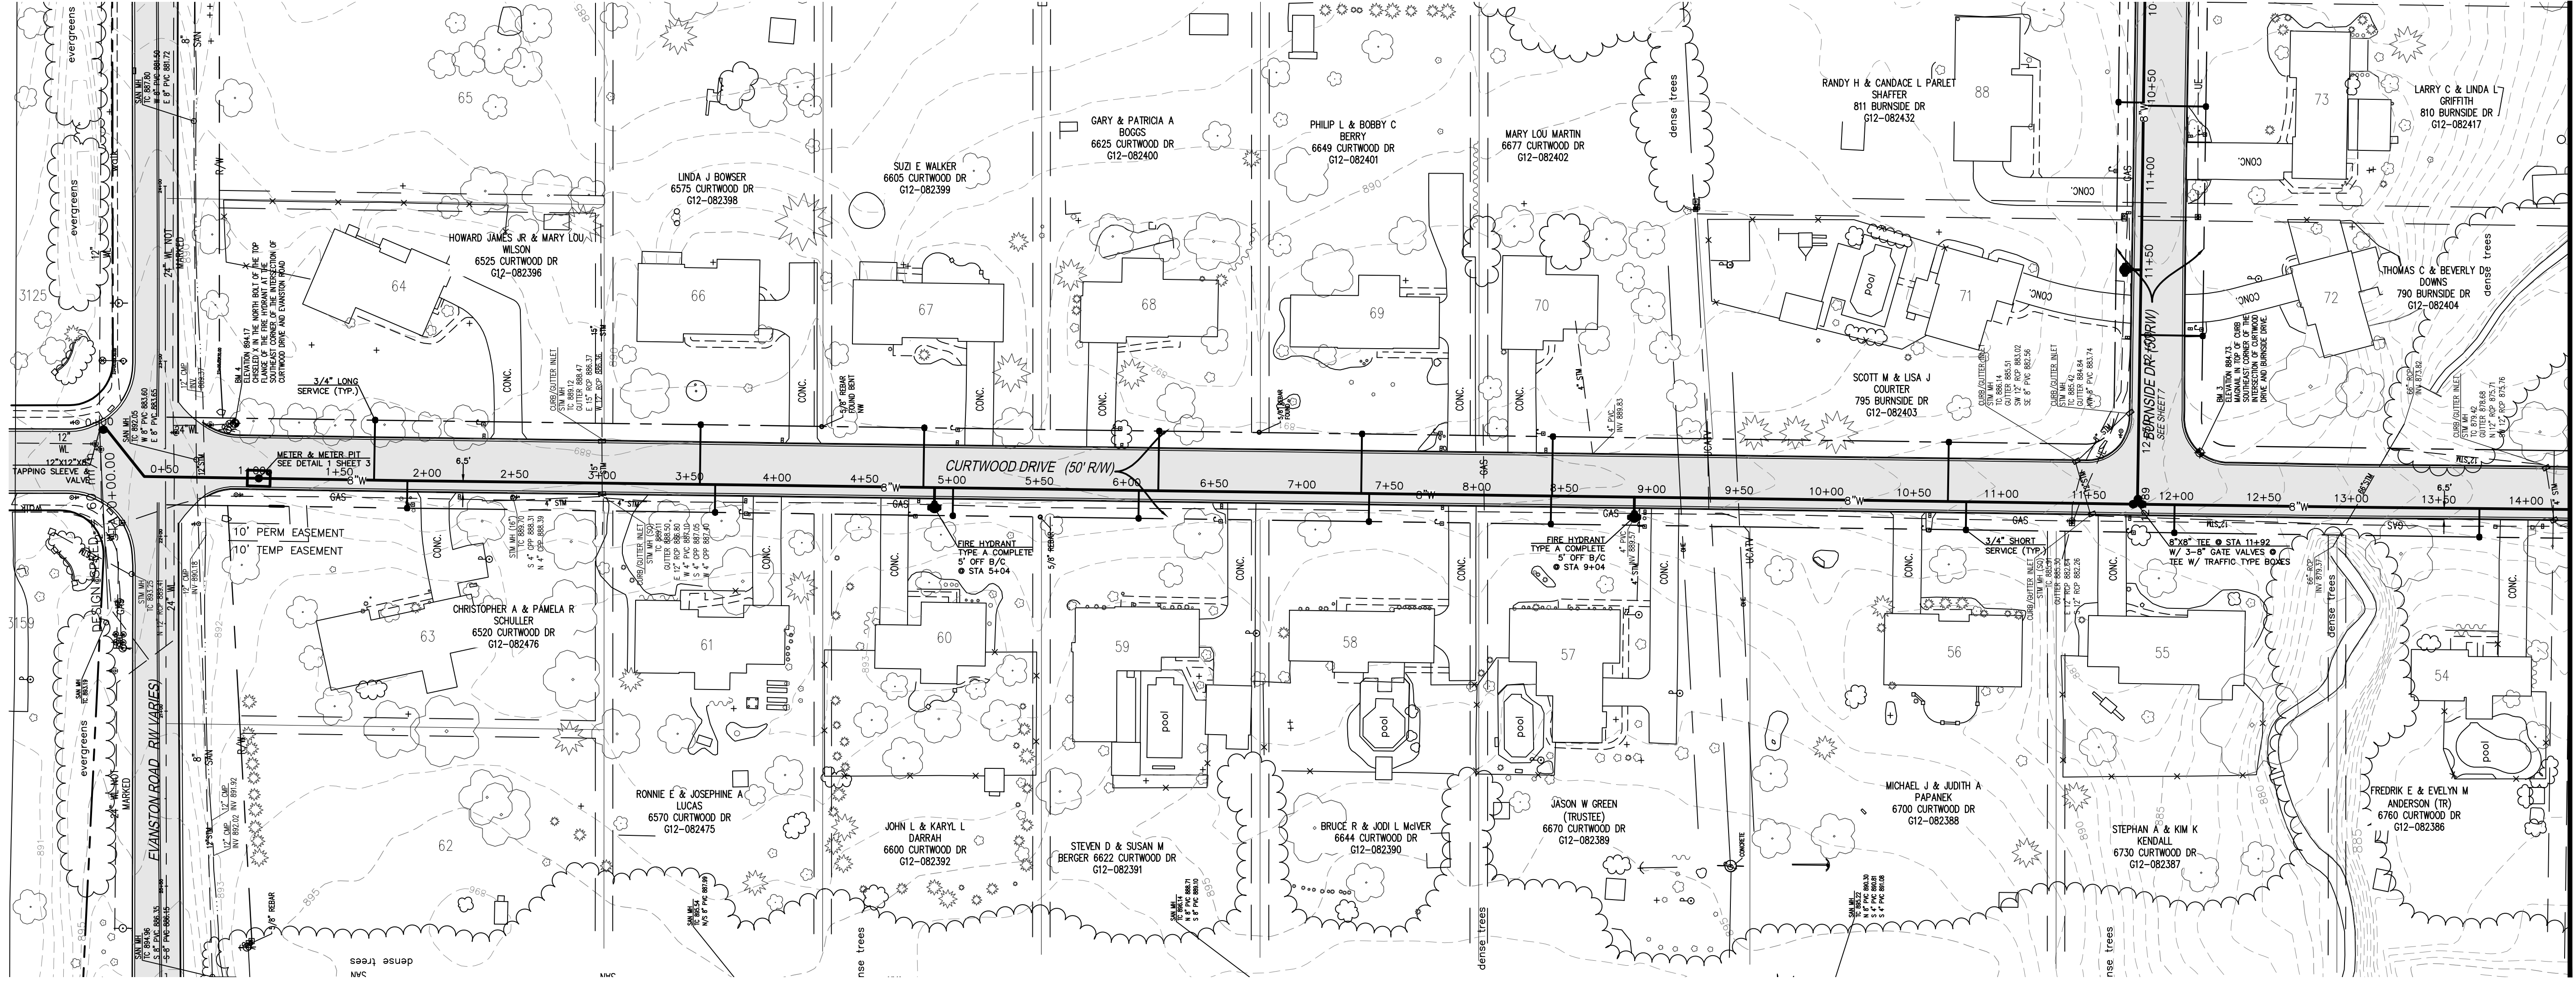

MATCHLINE 14+25

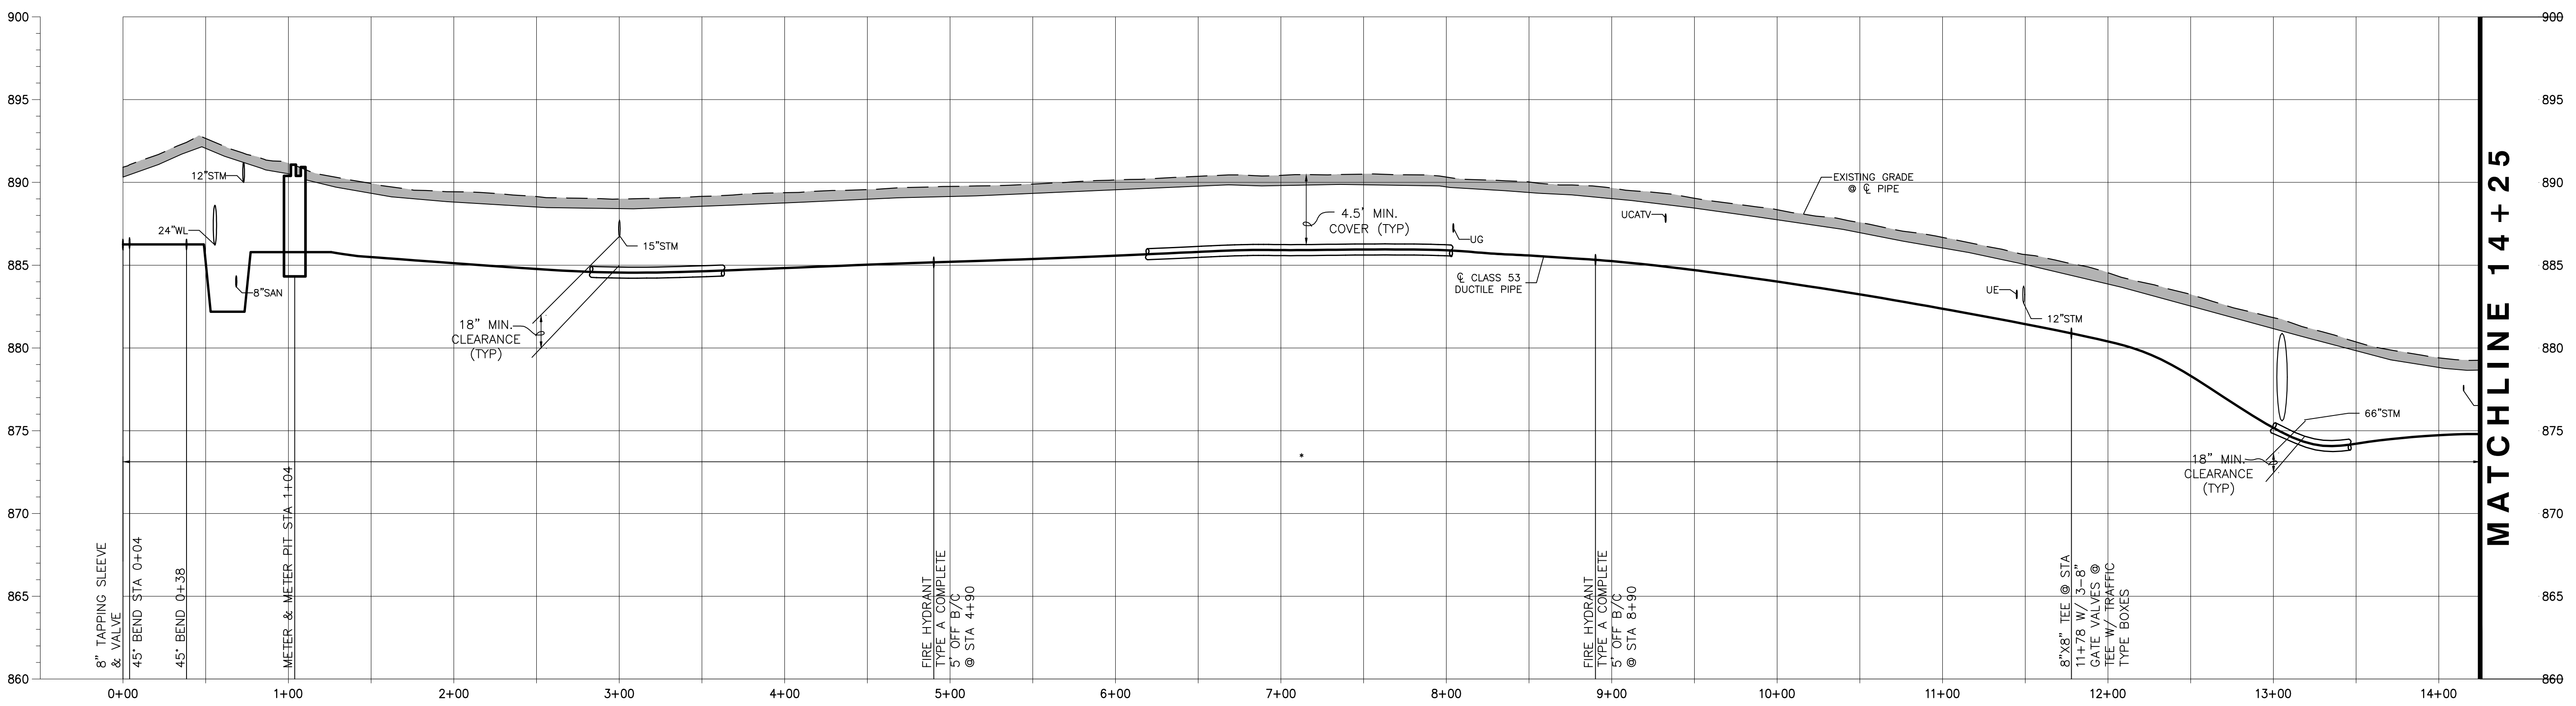





MATCHLINE 14+25

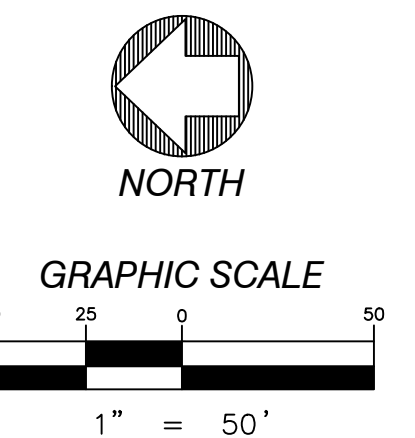

**COUNTRY
ESTATES EAST
WATER
IMPROVEMENTS**

02-09-15	PRELIMINARY
08-07-15	BACKCHECK
02-26-16	BACKCHECK 2
03-30-16	BACKCHECK 3
04-29-16	BACKCHECK 4
05-03-16	FINAL
09-16-16	BID SET

**PLAN & PROFILE
CURTWOOD DRIVE
STA 0+00 TO 14+25**

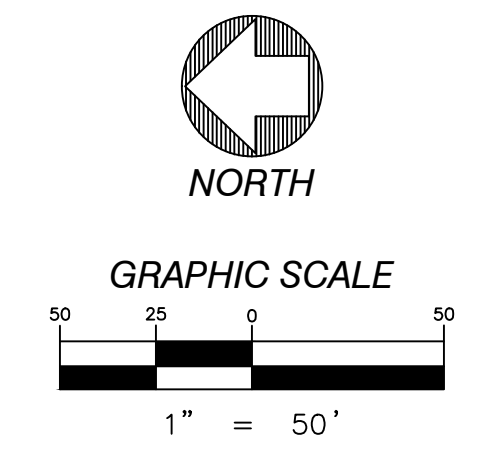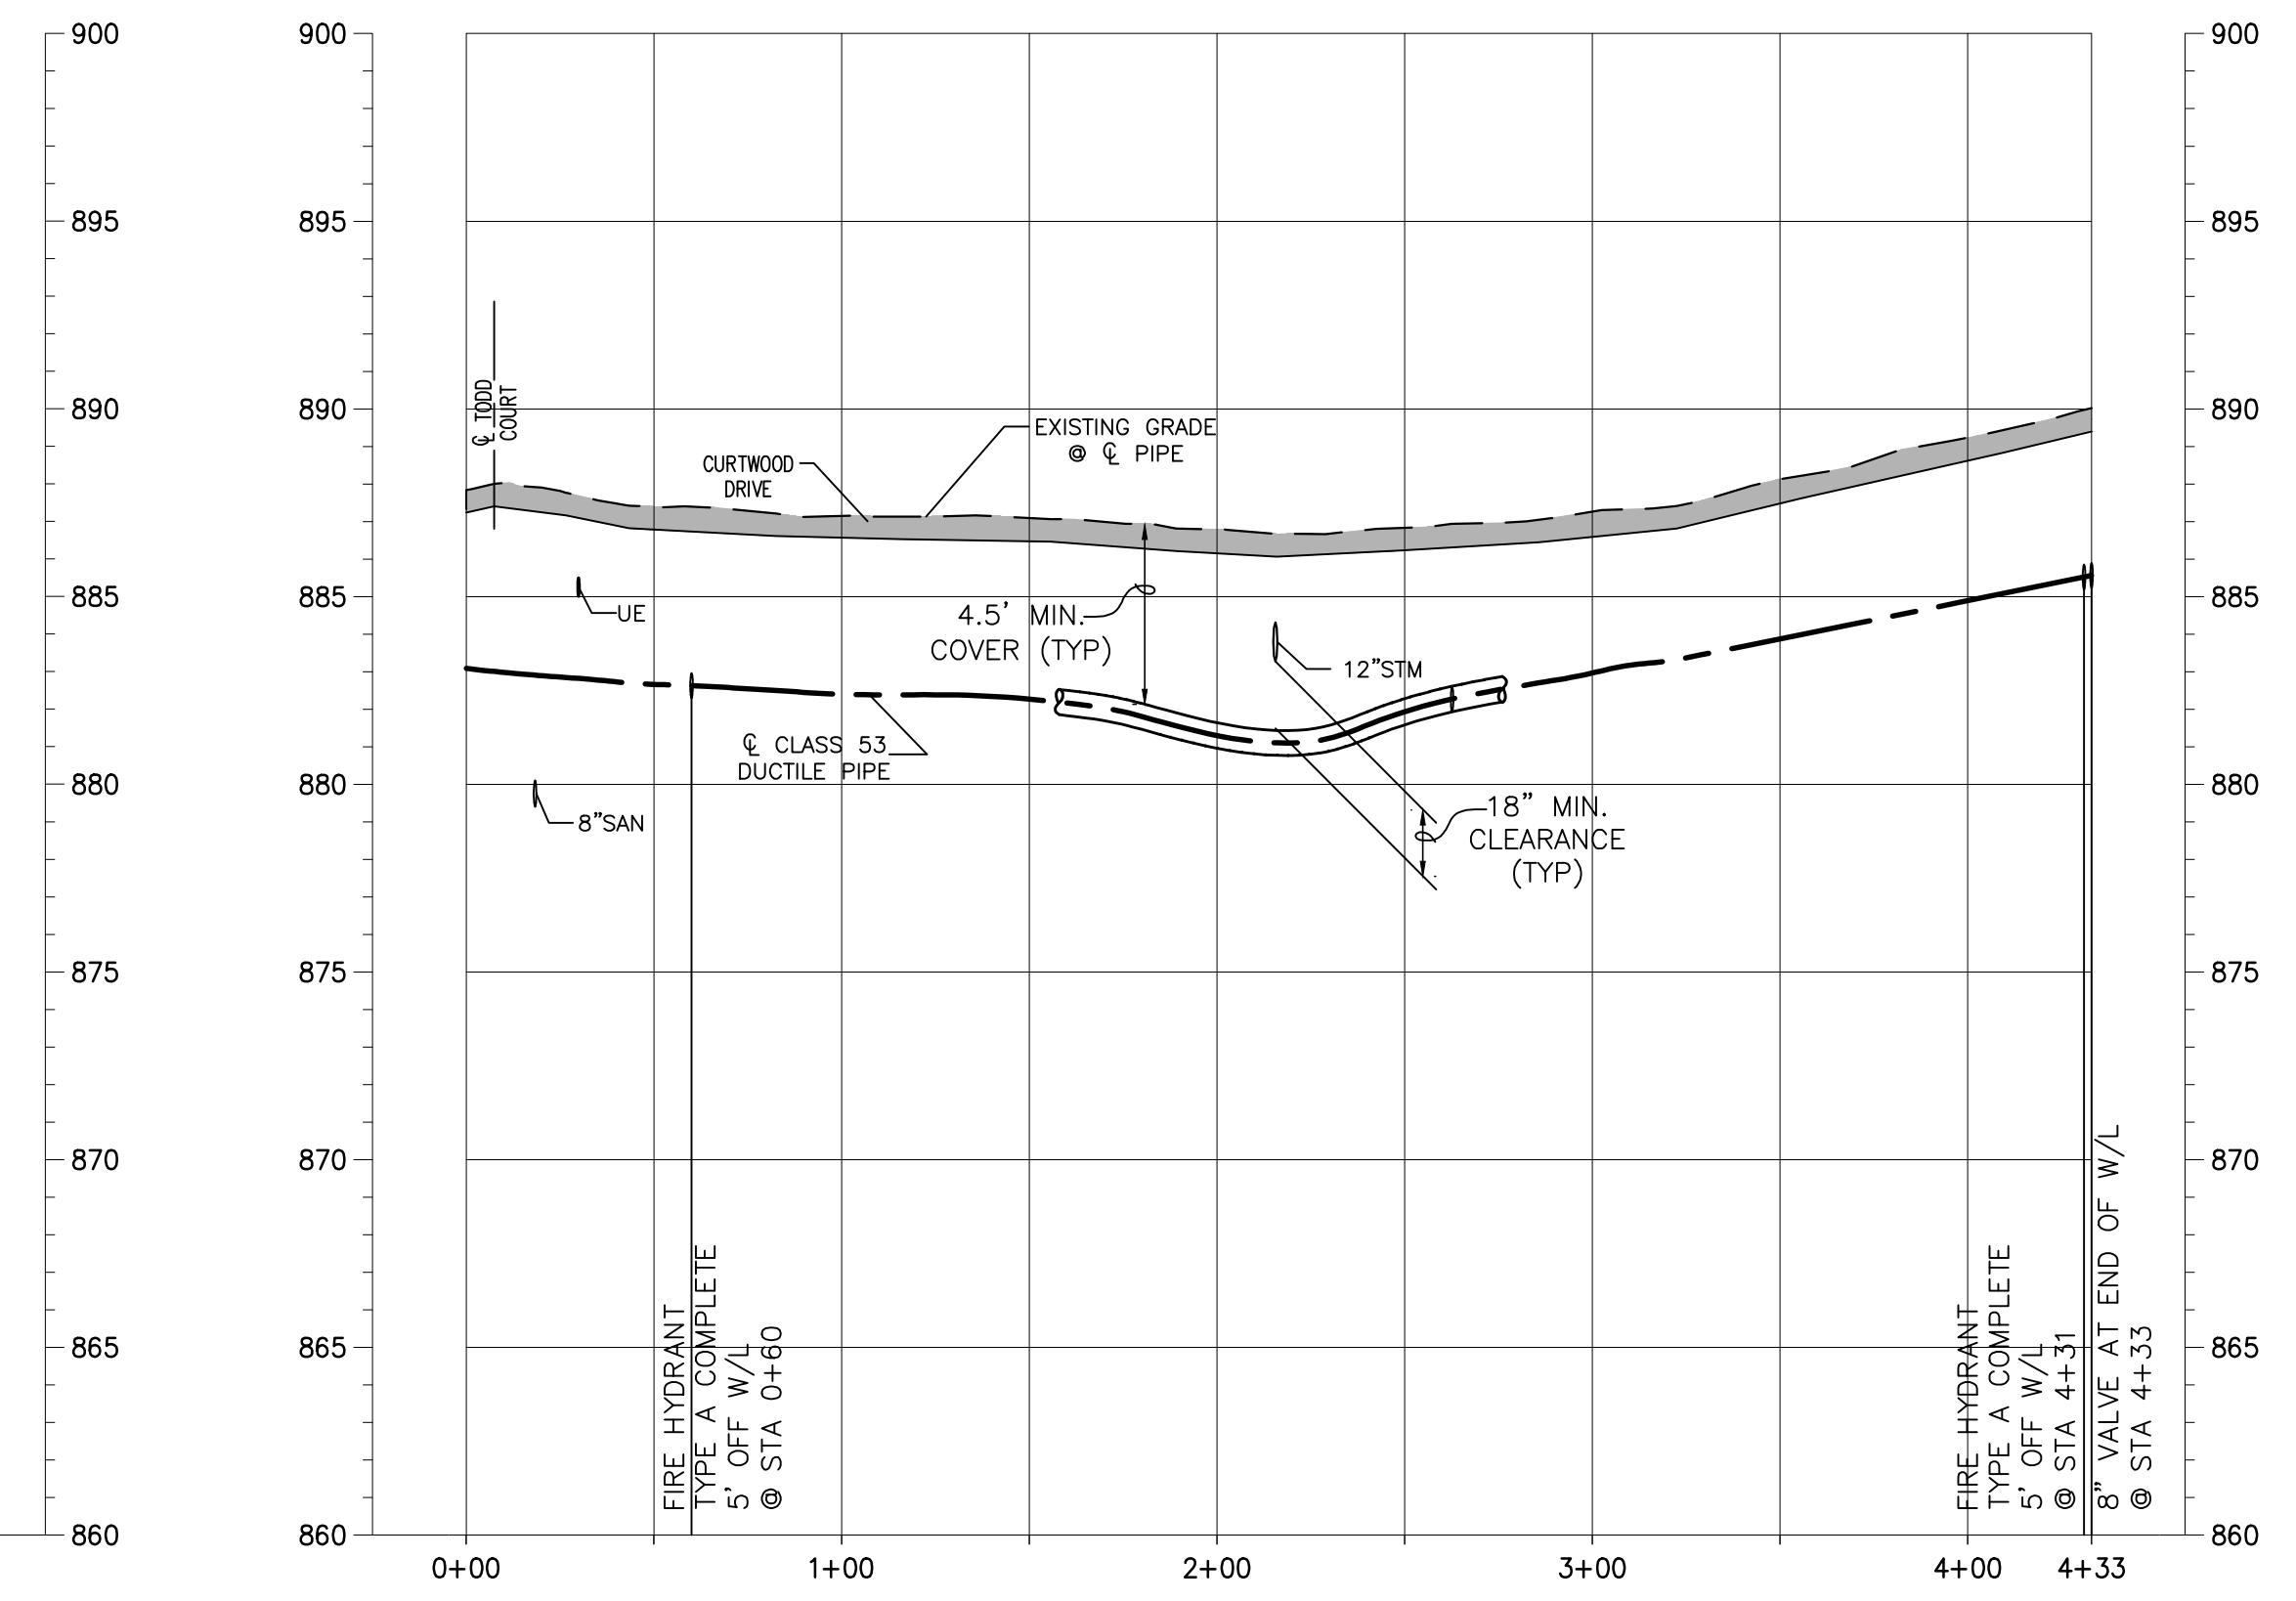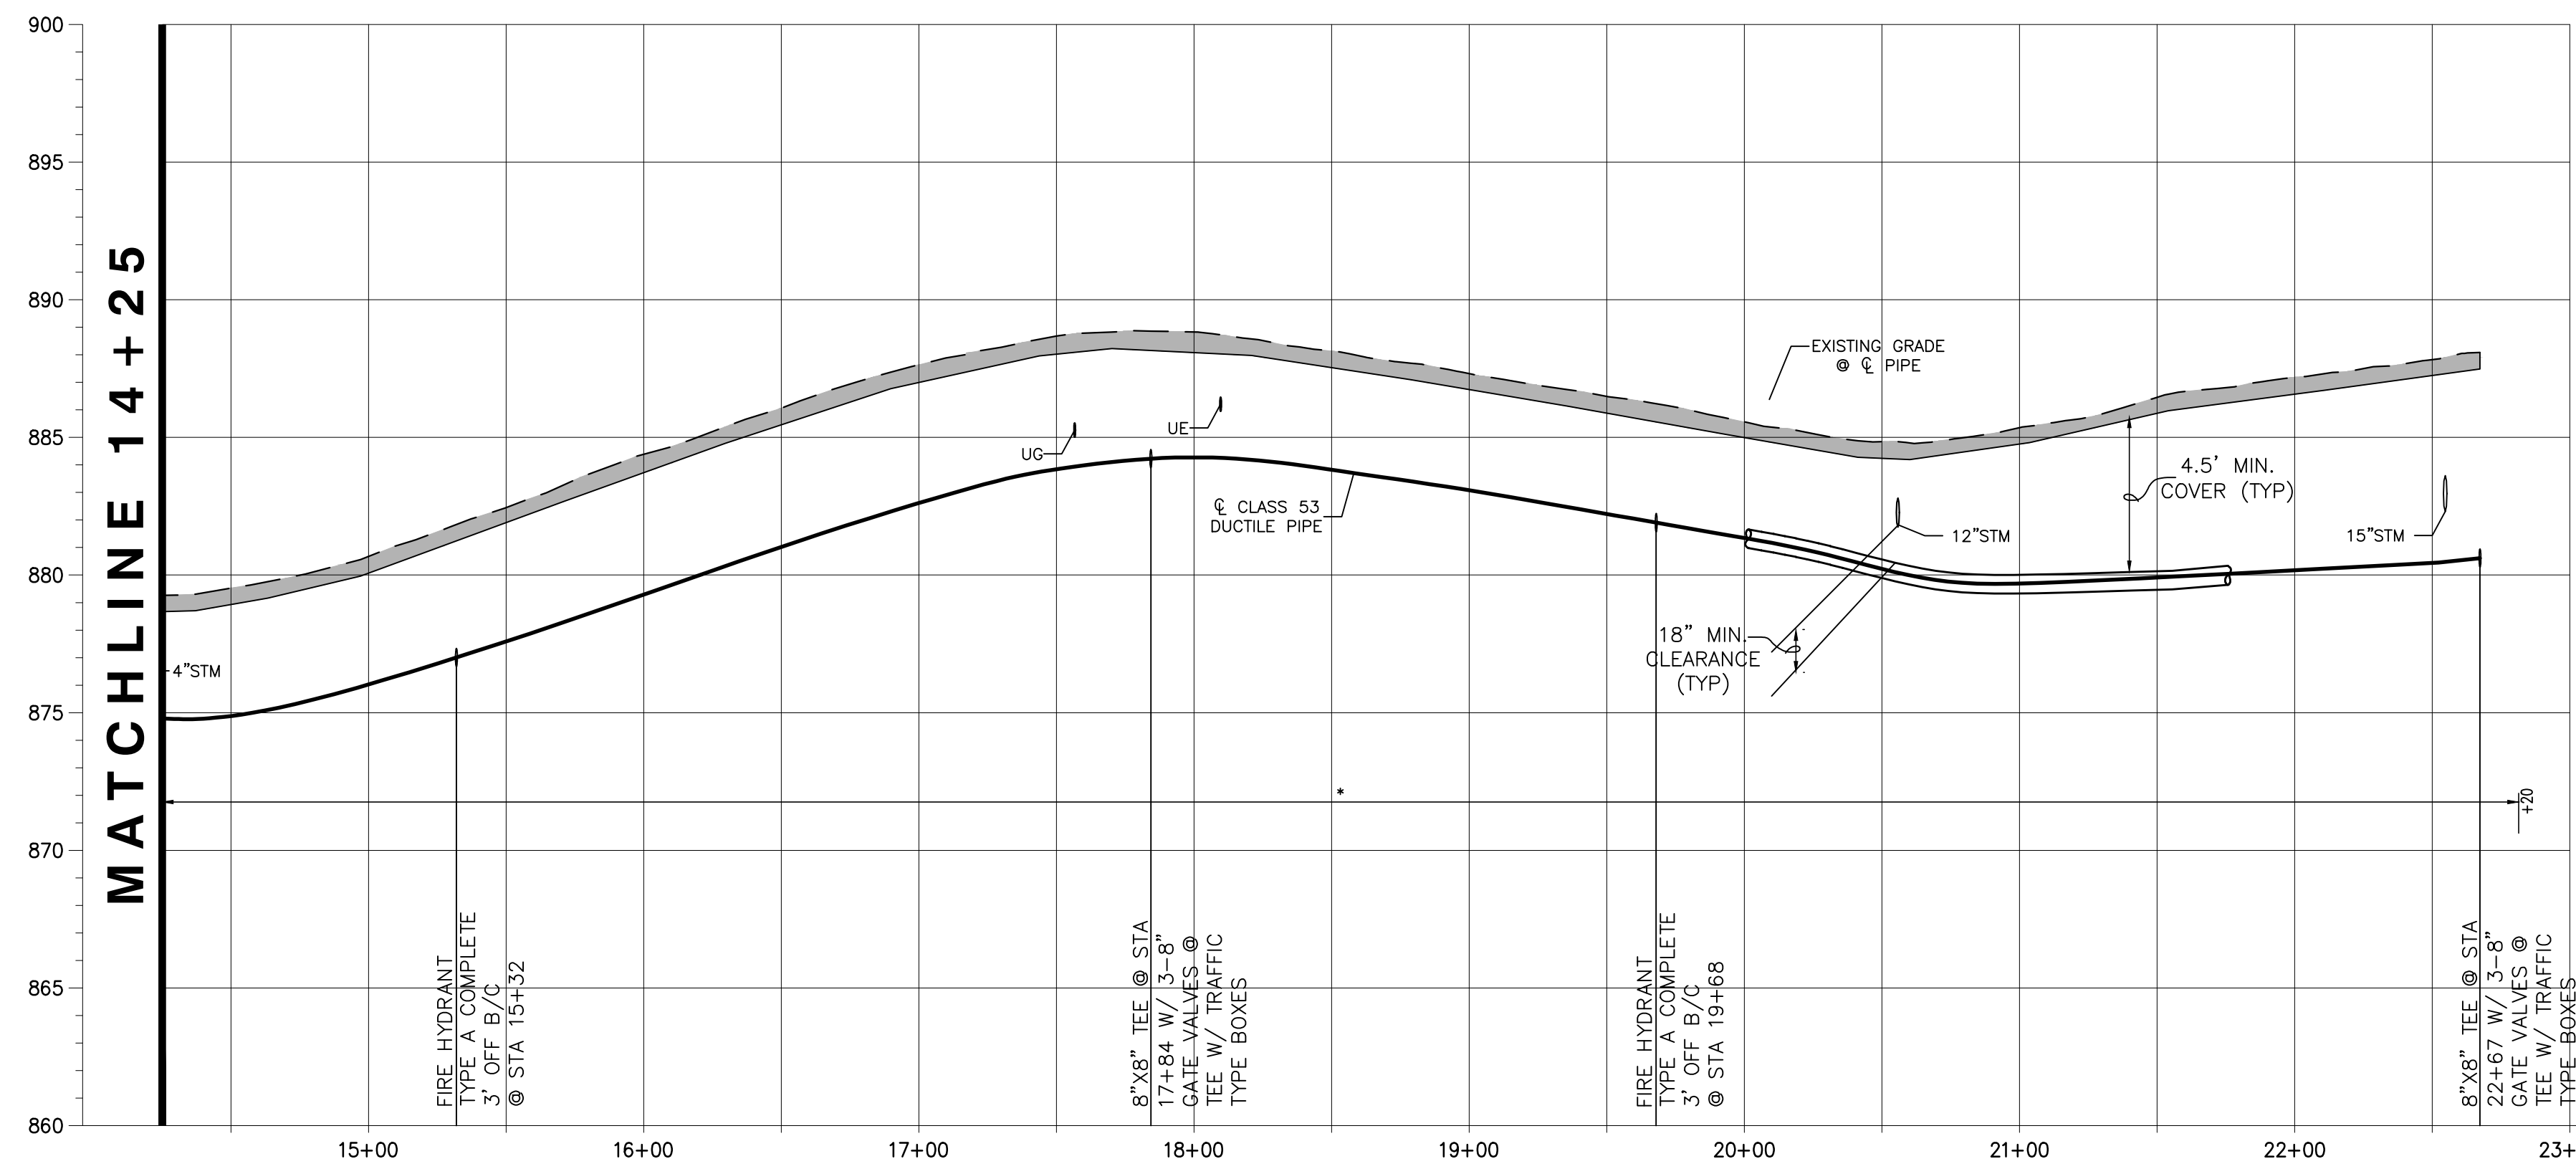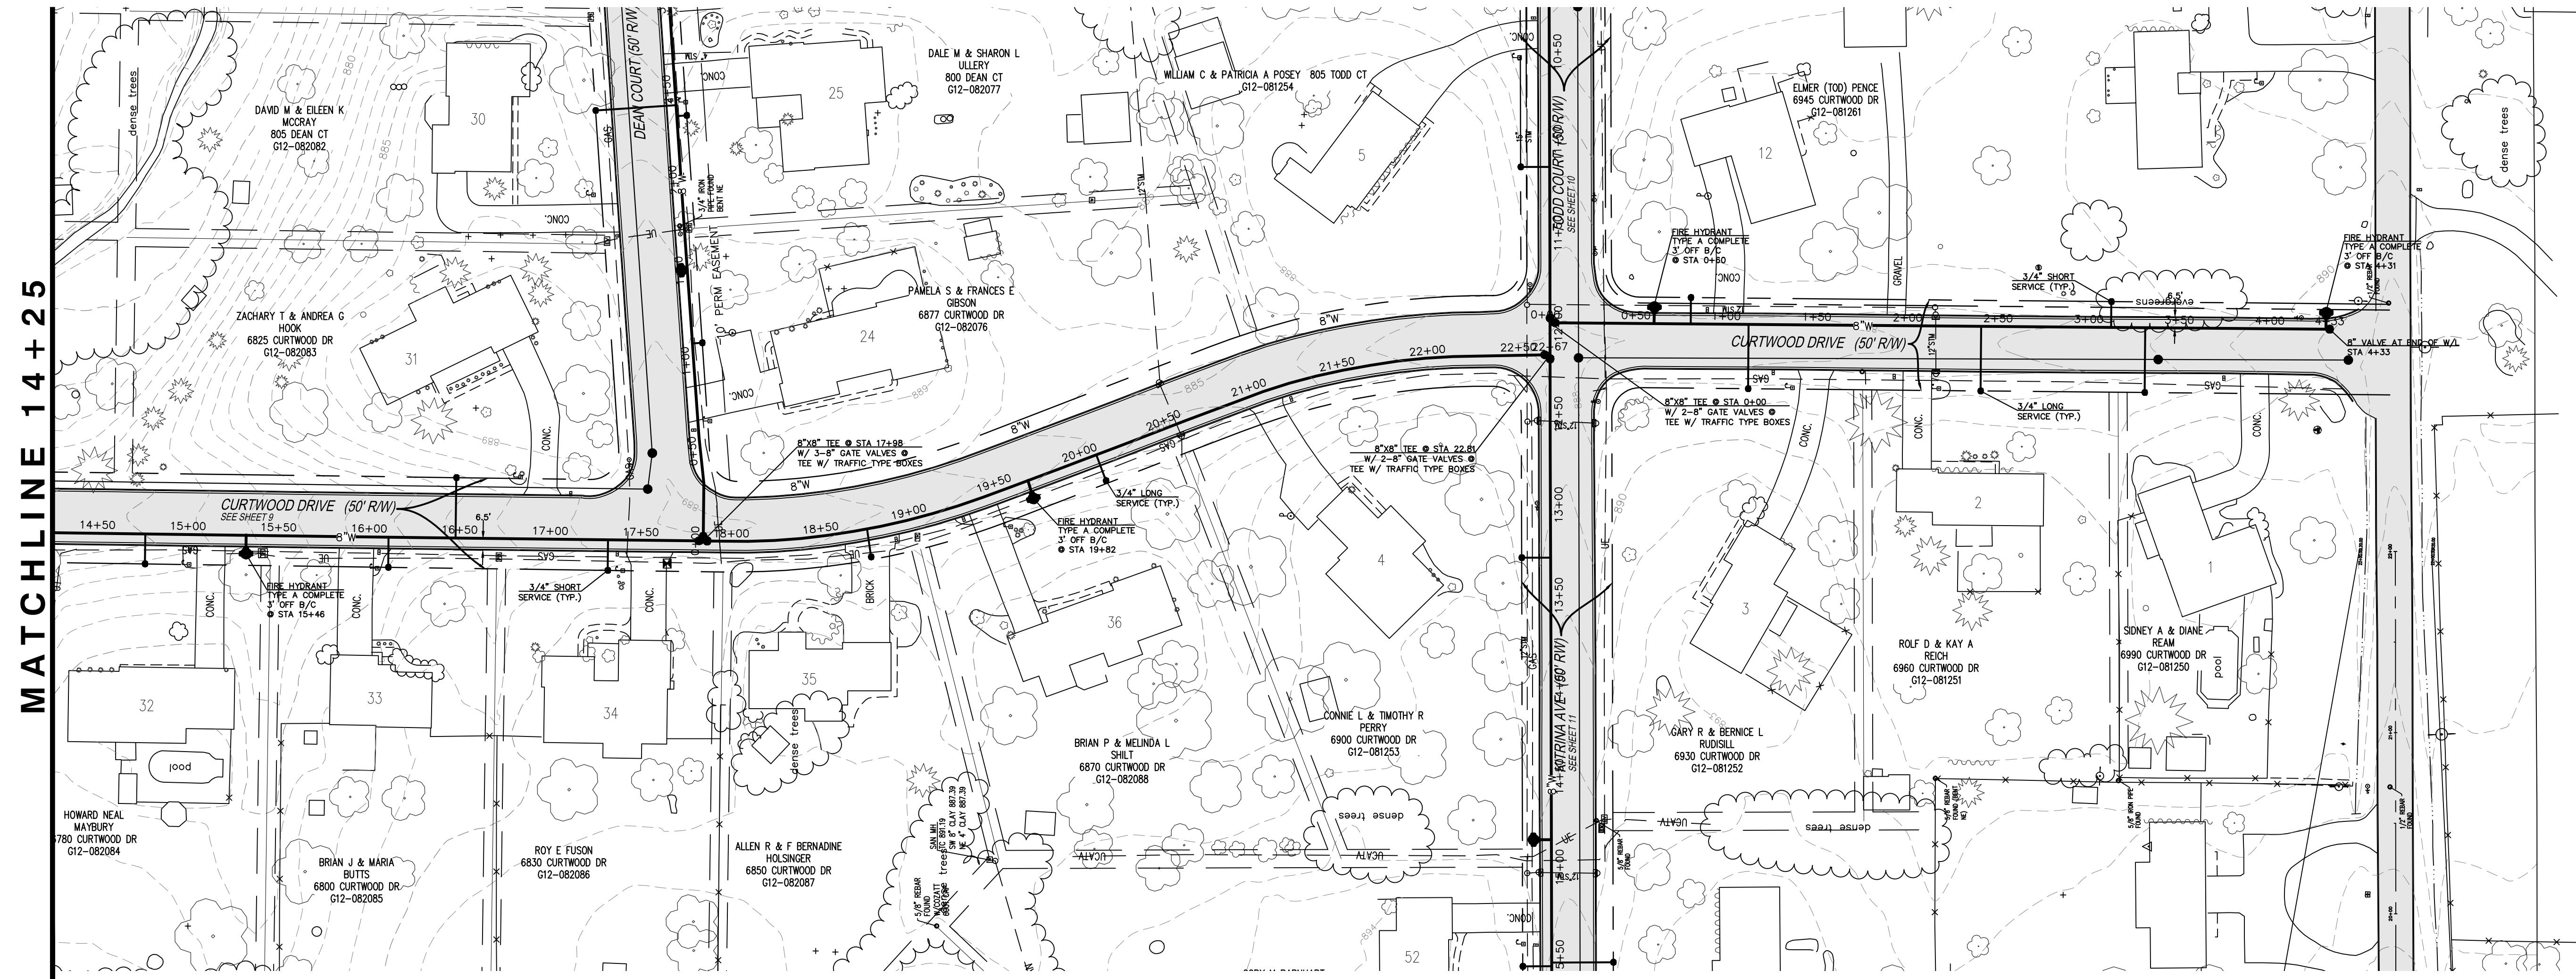

**COUNTRY
ESTATES EAST
WATER
IMPROVEMENTS**

02-09-15	PRELIMINARY
08-07-15	BACKCHECK
02-26-16	BACKCHECK 2
03-30-16	BACKCHECK 3
04-29-16	BACKCHECK 4
05-03-16	FINAL
09-16-16	BID SET

**PLAN & PROFILE
CURTWOOD DRIVE
STA 14+25 TO STA 21+93 &
STA 0+00 TO STA 3+28**