



VE TABLE

△	L
43-36-08	80.28'
44-31-44	108.81'
106-11-35	46.34'
104-48-02	45.73'
112-37-18	49.14'
85-36-30	37.35'
90-00-00	39.27'
44-31-44	71.50'
102-32-22	44.74'
85-50-59	37.46'
59-03-25	25.77'
13-40-39	88.29'
82-02-03	35.79'
99-48-25	43.53'
84-05-03	36.69'
90-00-00	7.35'
24-17-36	21.20'
17-06-58	14.94'

COUNTRYSIDE BLKS 1-10  
BOOK 36 PAGE 42 M&P

**PLAT MAP**

COUNTRYSIDE BLKS 1-10  
BOOK 36 PAGE 42 M&P

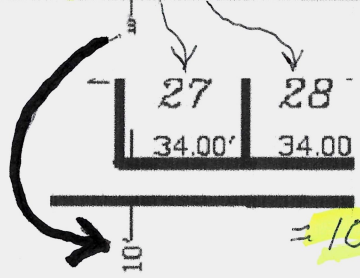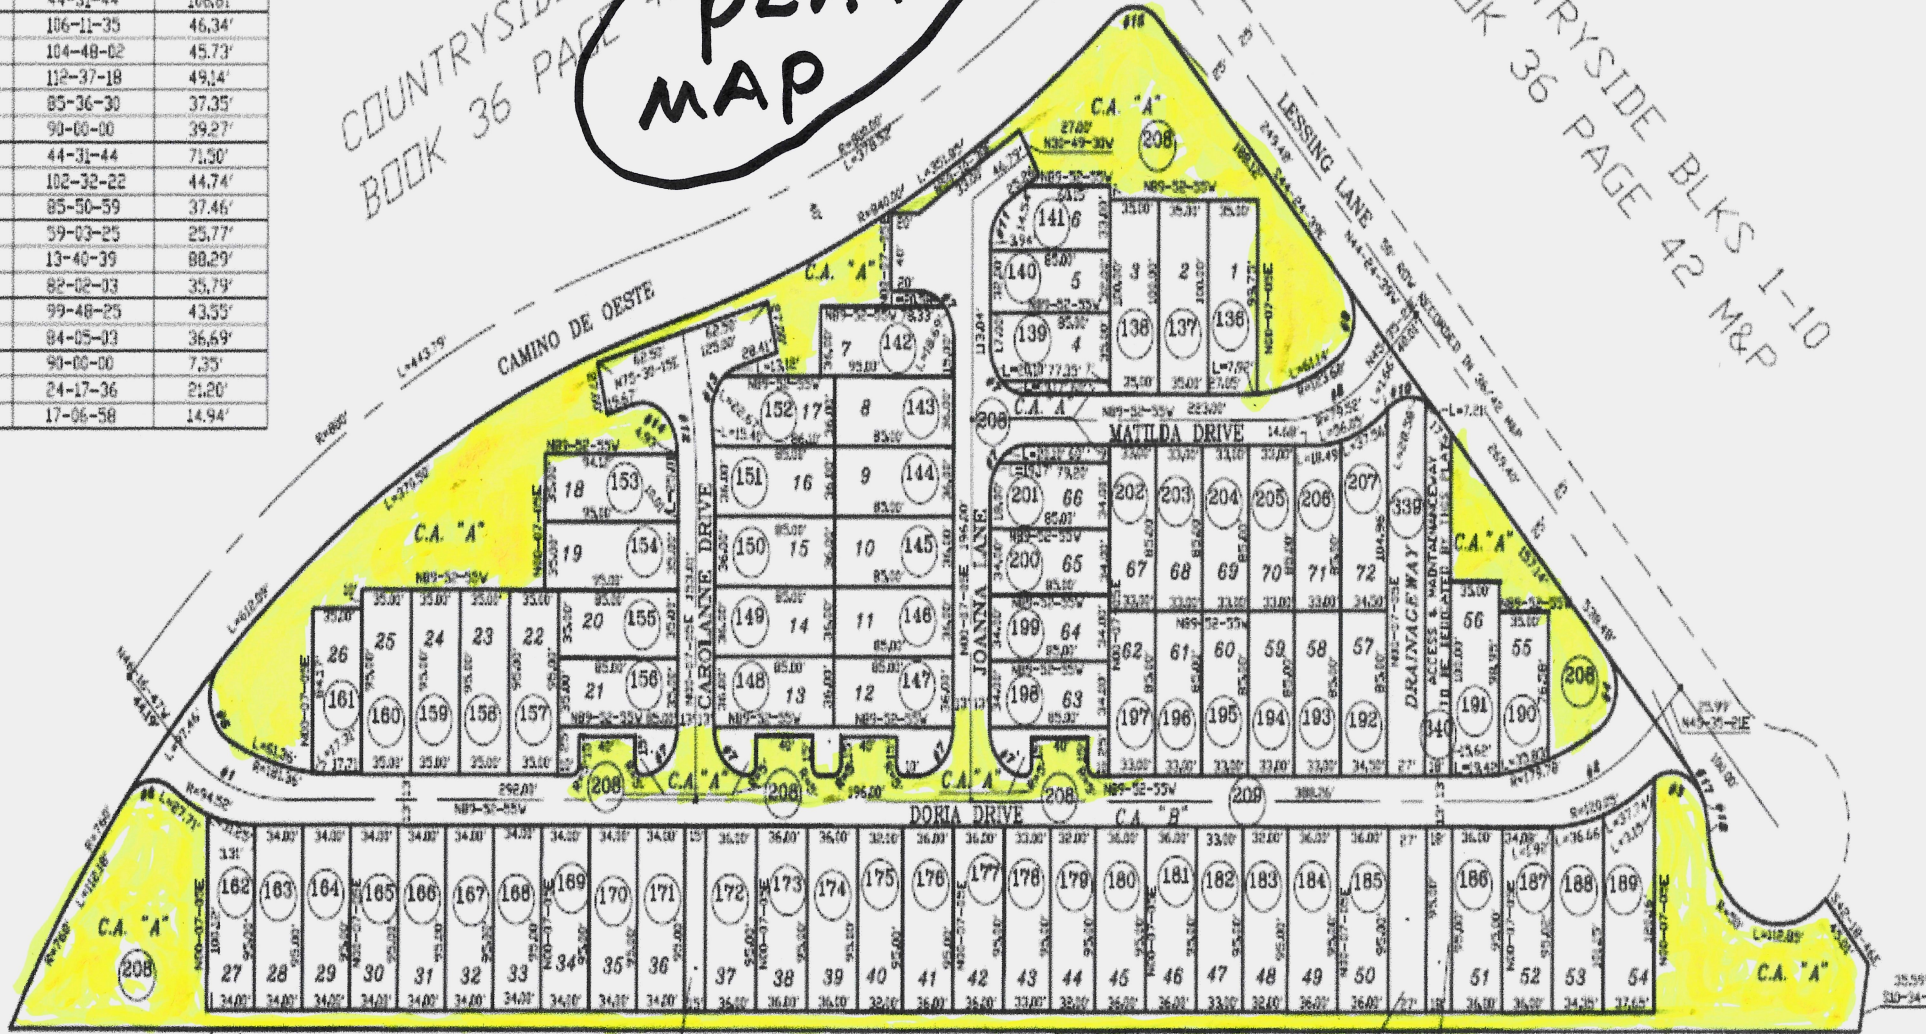

**COMMON AREA "A"  
IN YELLOW**

= 10ft behind houses starting AT FENCELINE

yellow = Common Area "A"  
INCLUDES 10ft behind  
Houses FROM FENCE LINE