


**6,000 GALLON TS RECLAIM WATER STORAGE
w/2,000 GALLON MUD TANK
TANK DETAILS**

DRAWN: J.DYAK DATE: 6/17/22
CHECKED: DATE: 7/1/22
APPROVED: DATE: 7/1/22
SCALE: NTS PAPER: 24"x36"

LVL	DATE	ENGR.	APPR.	DESCRIPTION

HARD COPY IS INTENDED TO BE 24"x36" WHEN PRINTED
SCALE(S) ARE NOT ACCURATE FOR ANY OTHER SIZE

PROJECT #: 6,000TS-MT
SHEET #: VW001

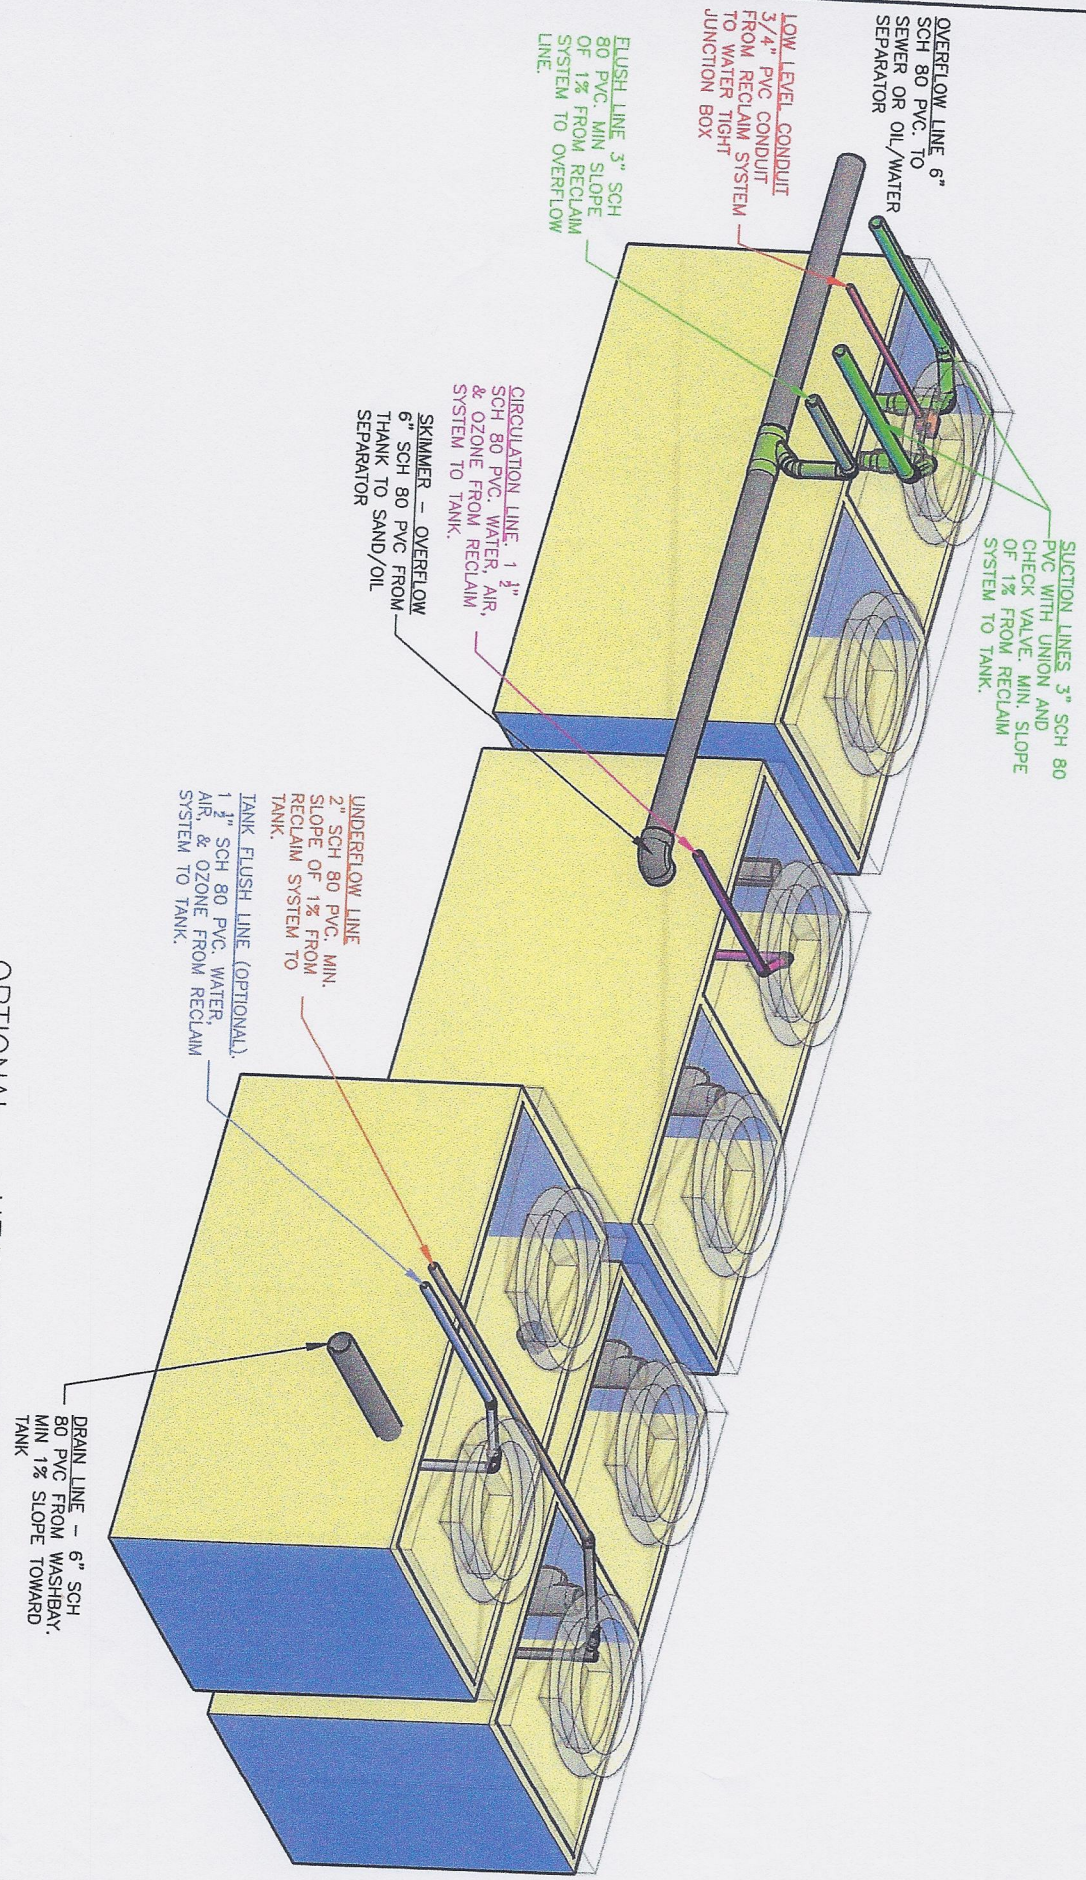

OPTIONAL - HEAVY SOLIDS (Mud) Tank

6,000 GALLON TS RECLAIM WATER STORAGE
w/2,000 GALLON MUD TANK
TANK DETAILS

DRAWN: J. DAYAK	DATE: 6/16/22
CHECKED: /-/	DATE: /-/
APPROVED: /-/	DATE: /-/
SCALE: NTS	PAPER: 24"x36"
PROJECT #: 6,000TS-MS SHEET #: VW02 LVL DATE ENGR. APPR. DESCRIPTION HARD COPY IS INTENDED TO BE 24"x36" WHEN PRINTED SCALE(S) ARE NOT ACCURATE FOR ANY OTHER SIZE	