



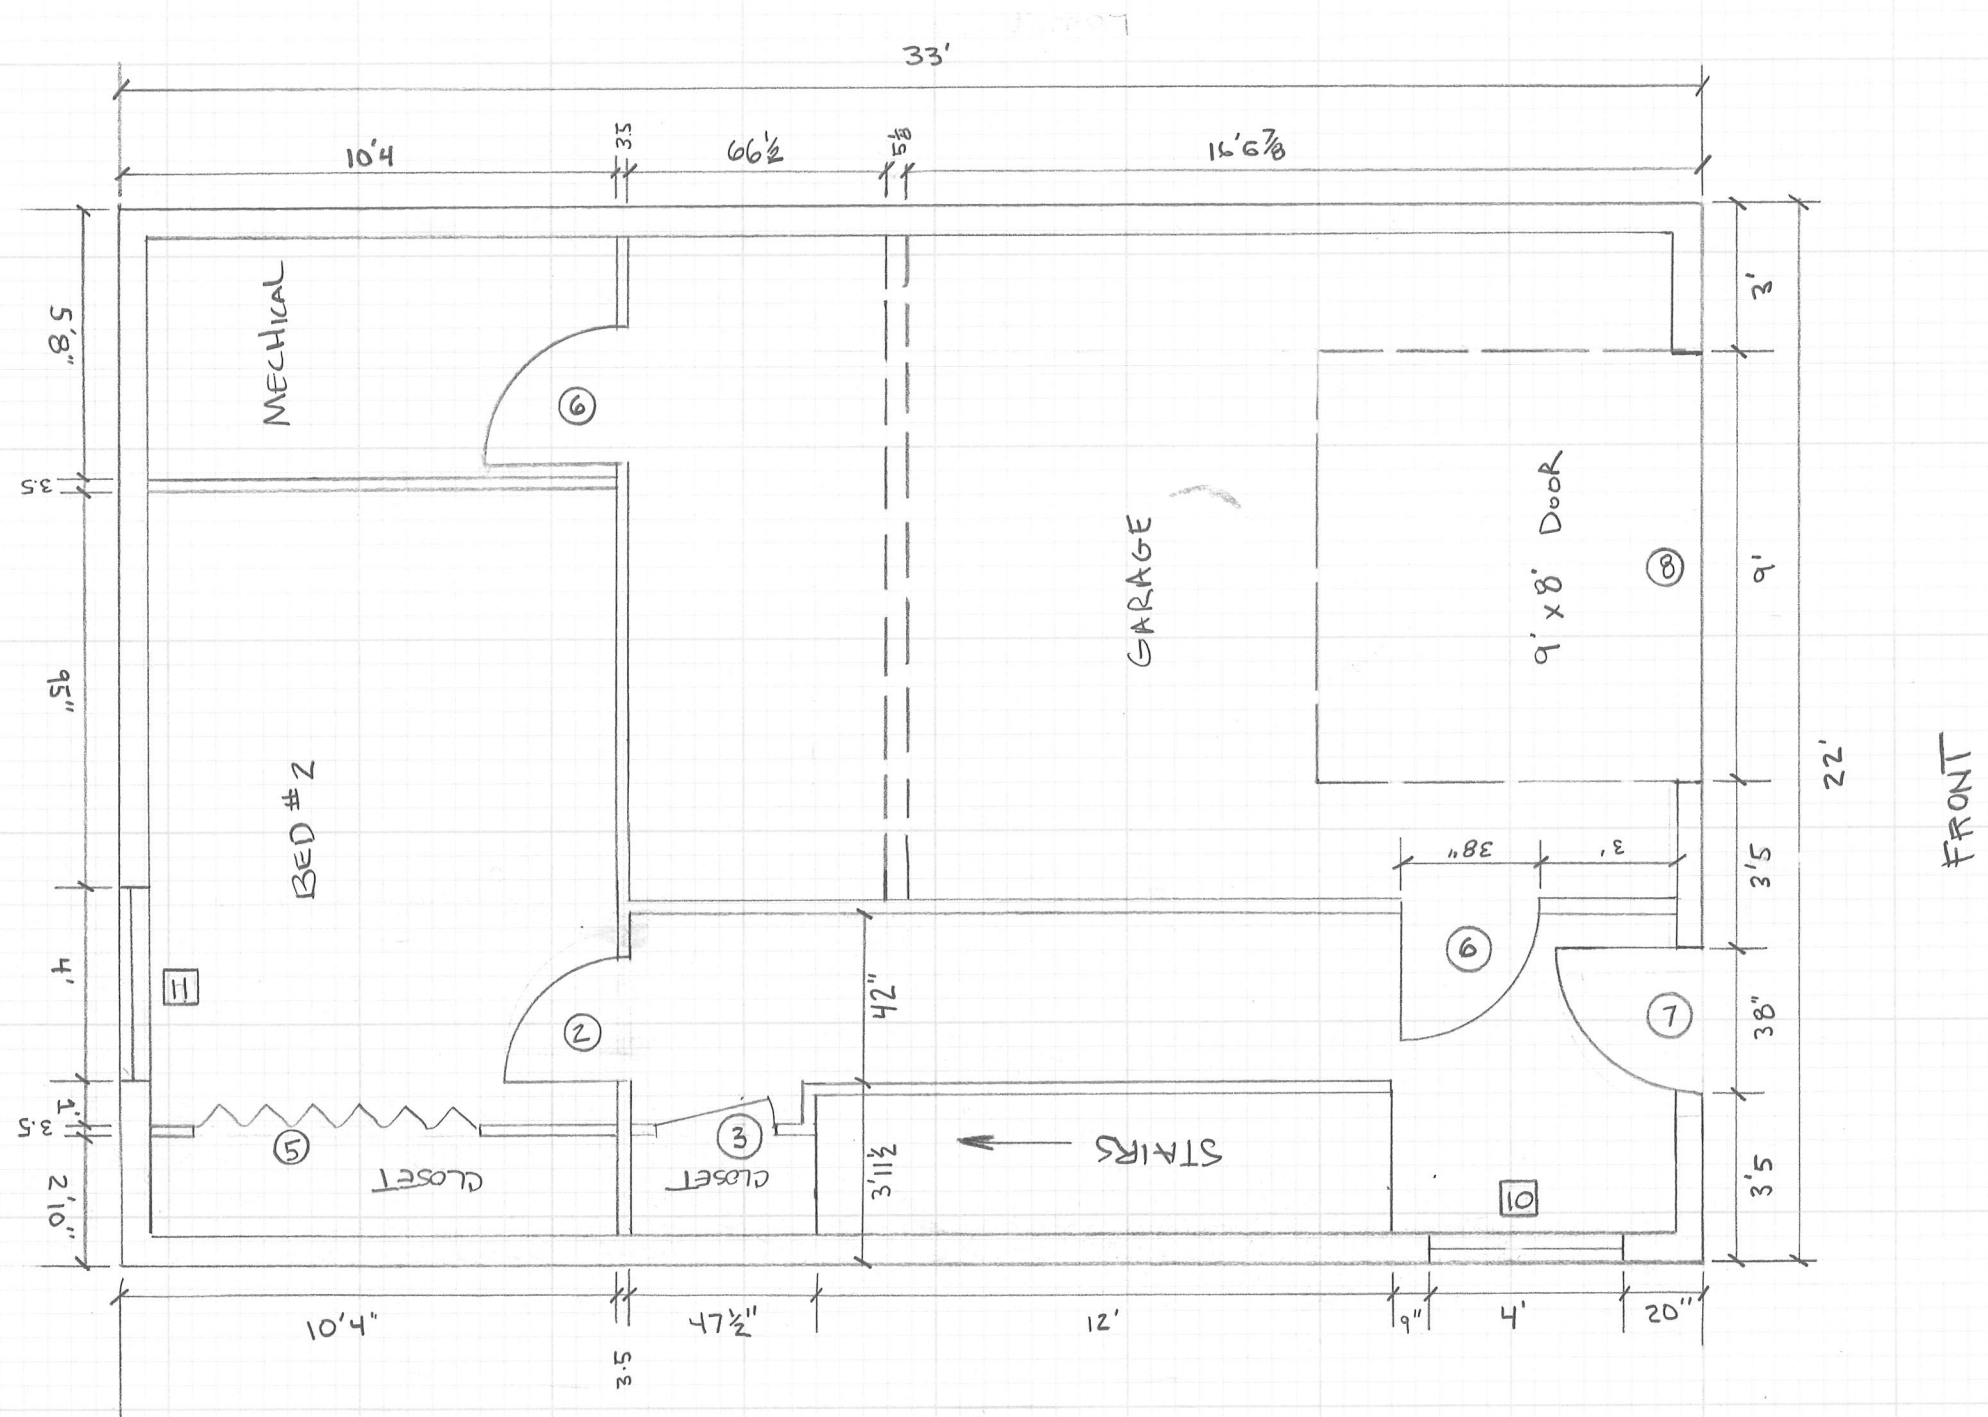

LOWER LEVEL
FLOOR PLAN

DOORS

- ① 6'w x 96" T SLIDER
- ② 2'10" w x 83½" T R.O.
- ③ 2'8" w x 83½" T R.O.
- ④ 20" w x 83½" T R.O.
- ⑤ 6'2" w x 83½" T R.O.
- ⑥ 38" w x 83½" T R.O.
- ⑦ 38½" w x 96½" T R.O.
- ⑧ 9' w x 8' T R.O. GARAGE DOOR

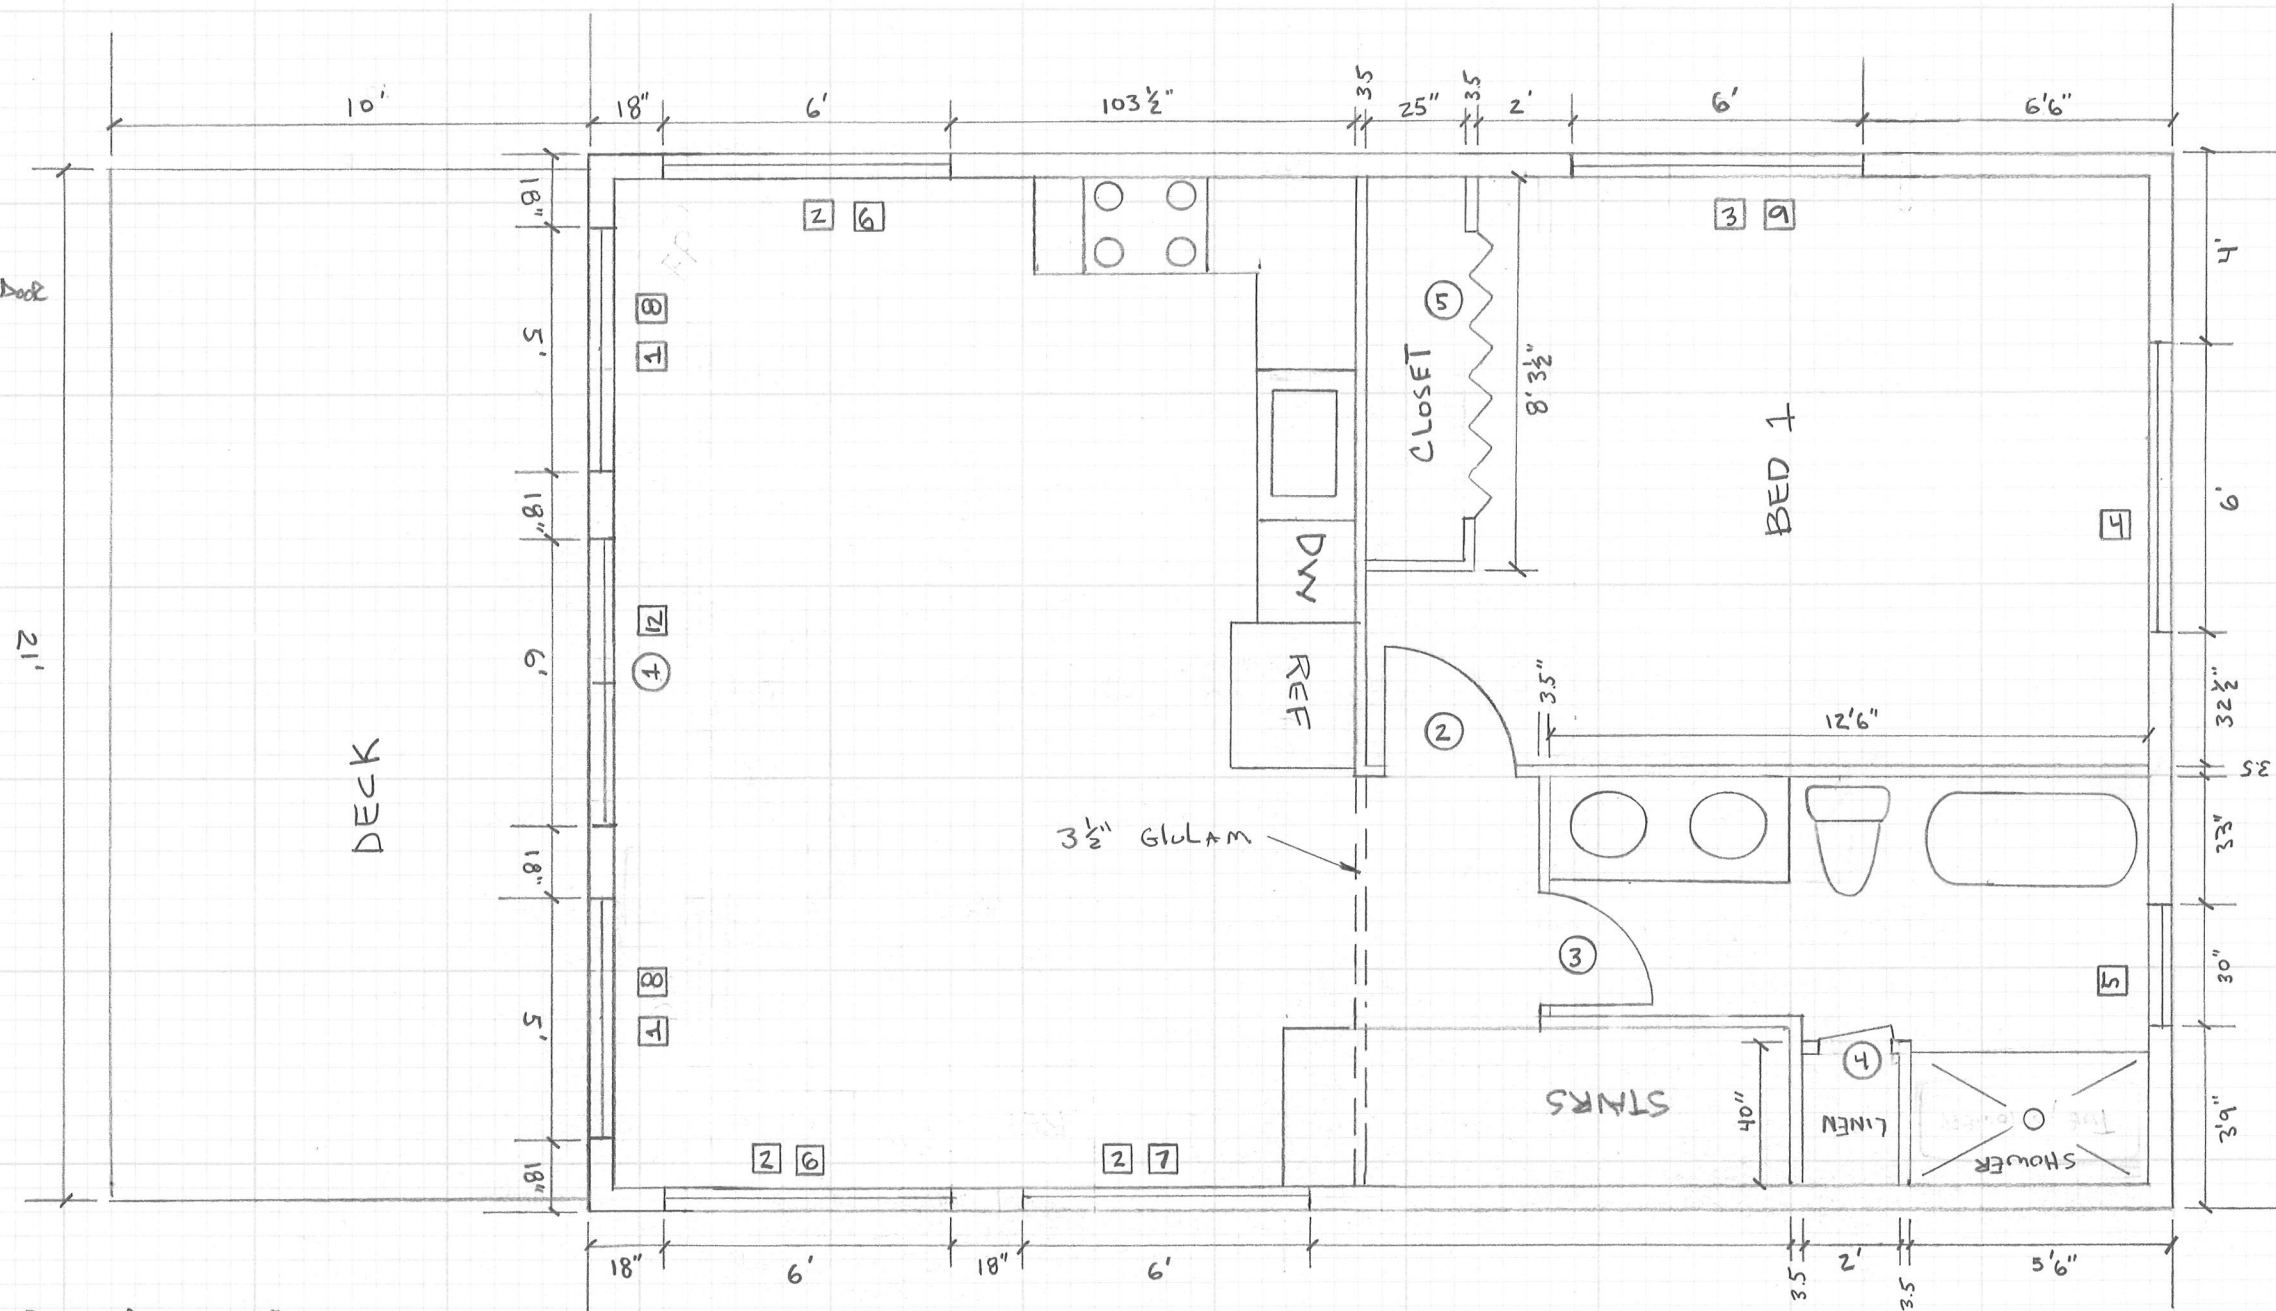

WINDOWS

- ① 60" w x 78" T R.O. FIXED PANEL 18" AFF.
- ② 72" w x 78" T R.O. SLIDER WINDOW 18" AFF
- ③ 72" w x 48" T R.O. SLIDER WINDOW
- ④ 72" w x 48" T R.O. SLIDER WINDOW
- ⑤ 30" w x 48" T R.O. SINGLE HUNG BOTTOM PANEL OBSCURE
- ⑥ 72" w x 72" T x 54" T R.O. FIXED PANEL
- ⑦ 72" w x 48" T x 54" T R.O. FIXED PANEL
- ⑧ 60" w x 72" T R.O. FIXED PANEL

- ⑨ 72" w x 27" T x 9" T FIXED R.O. UPPER LEVEL
- ⑩ 48" w x 48" T SLIDING WINDOW R.O. FLOOR PLAN
- ⑪ 54" w x 48" T R.O. SLIDER
- ⑫ 72" w x 72" T R.O. FIXED