

WINDOWS


- 1 6'0" W x 5'0" T R.O. SLIDER 36" A.F. (ABOVE SUBFLOOR)
- 2 3'0" W x 5'0" T R.O. SINGLE HUNG 36" A.F.
- 3 3'0" W x 5'0" T R.O. CASEMENT 36" A.F.
- 4 8'0" W x 5'0" T R.O. CENTER FIVE SLIDER ON EACH SIDE 41" A.F.
- 5 30" W x 4'0" T R.O. SINGLE HUNG OBSCURE LOWER SASH 36" A.F.
- 6 18 1/2" W x 96" T R.O. 4 PANEL SLIDING DOOR (SITS ON SUBFLOOR)
- 7 18' W x 8'0" T R.O. GARAGE DOOR

DOORS

- 1 38" W x 98" T R.O. 4 LIGHT CONTEMPORARY EXTERIOR
- 2 38" W x 98" T R.O. SAME STYLE AS ABOVE NO WINDOWS EXTERIOR
- 3 38" W x 83" T R.O. FIRE DOOR
- 4 38" W x 83" T R.O. INTERIOR
- 5 34" W x 83" T 2'8" DOOR INT
- 6 30" W x 83" T R.O. DOOR INT
- 7 26" W x 83" T R.O. INT
- 8 32" W x 80" T R.O. INT - BARN DOOR TRACKS - SLAB DOORS
- 9 74 1/2" W x 82 1/2" T R.O. INT BIFOLD
- 10 50 1/2" W x 82 1/2" T R.O. INT BIFOLD

NOTES

- 1 10' WALL HEIGHT IN HOUSE
- 2 GARAGE WALLS TO EQUAL MAIN HOUSE HEIGHT
- 3 TRAY CEILING IN BED#1, BED#2, PATIO
- 4 CATHEDRAL CEILINGS IN LIVING RM, DINING, KITCHEN

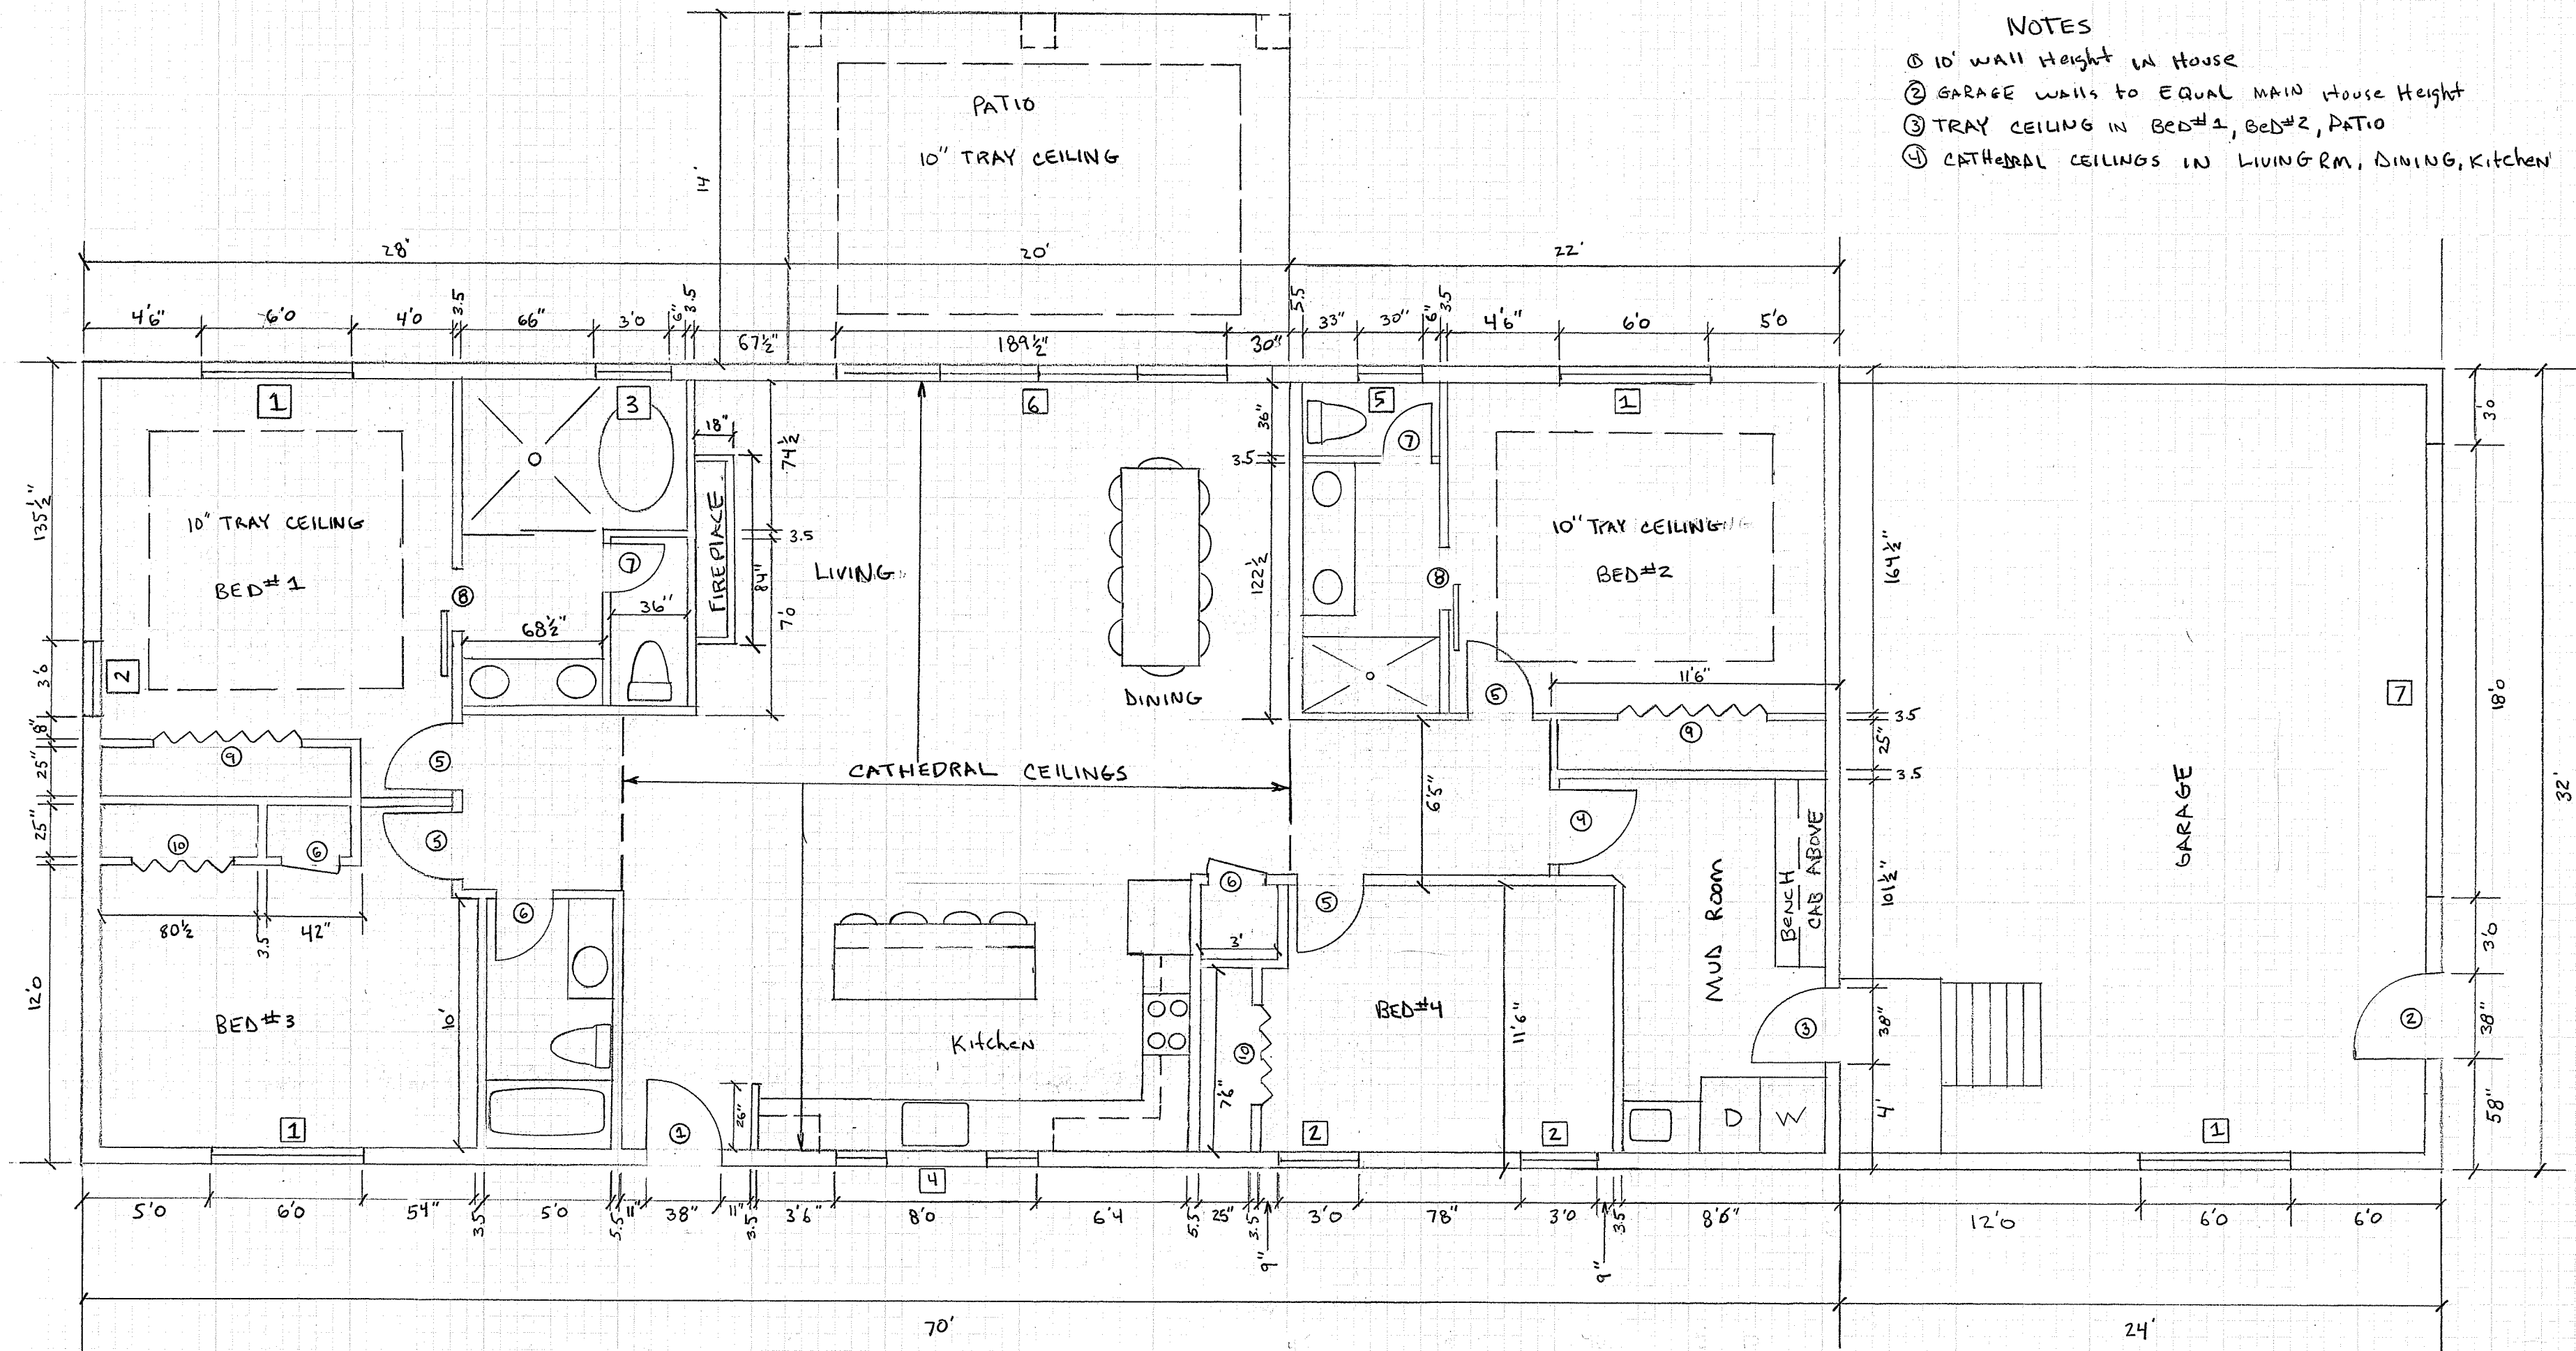

3/16" SCALE