
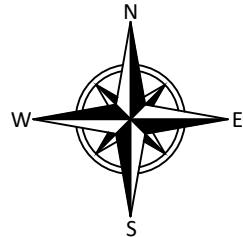


# BATTERY SETUP (TYPICAL)

- MAIN C/B DE-RATE
- DO NOT UPSIZE
- \*OPTIONAL

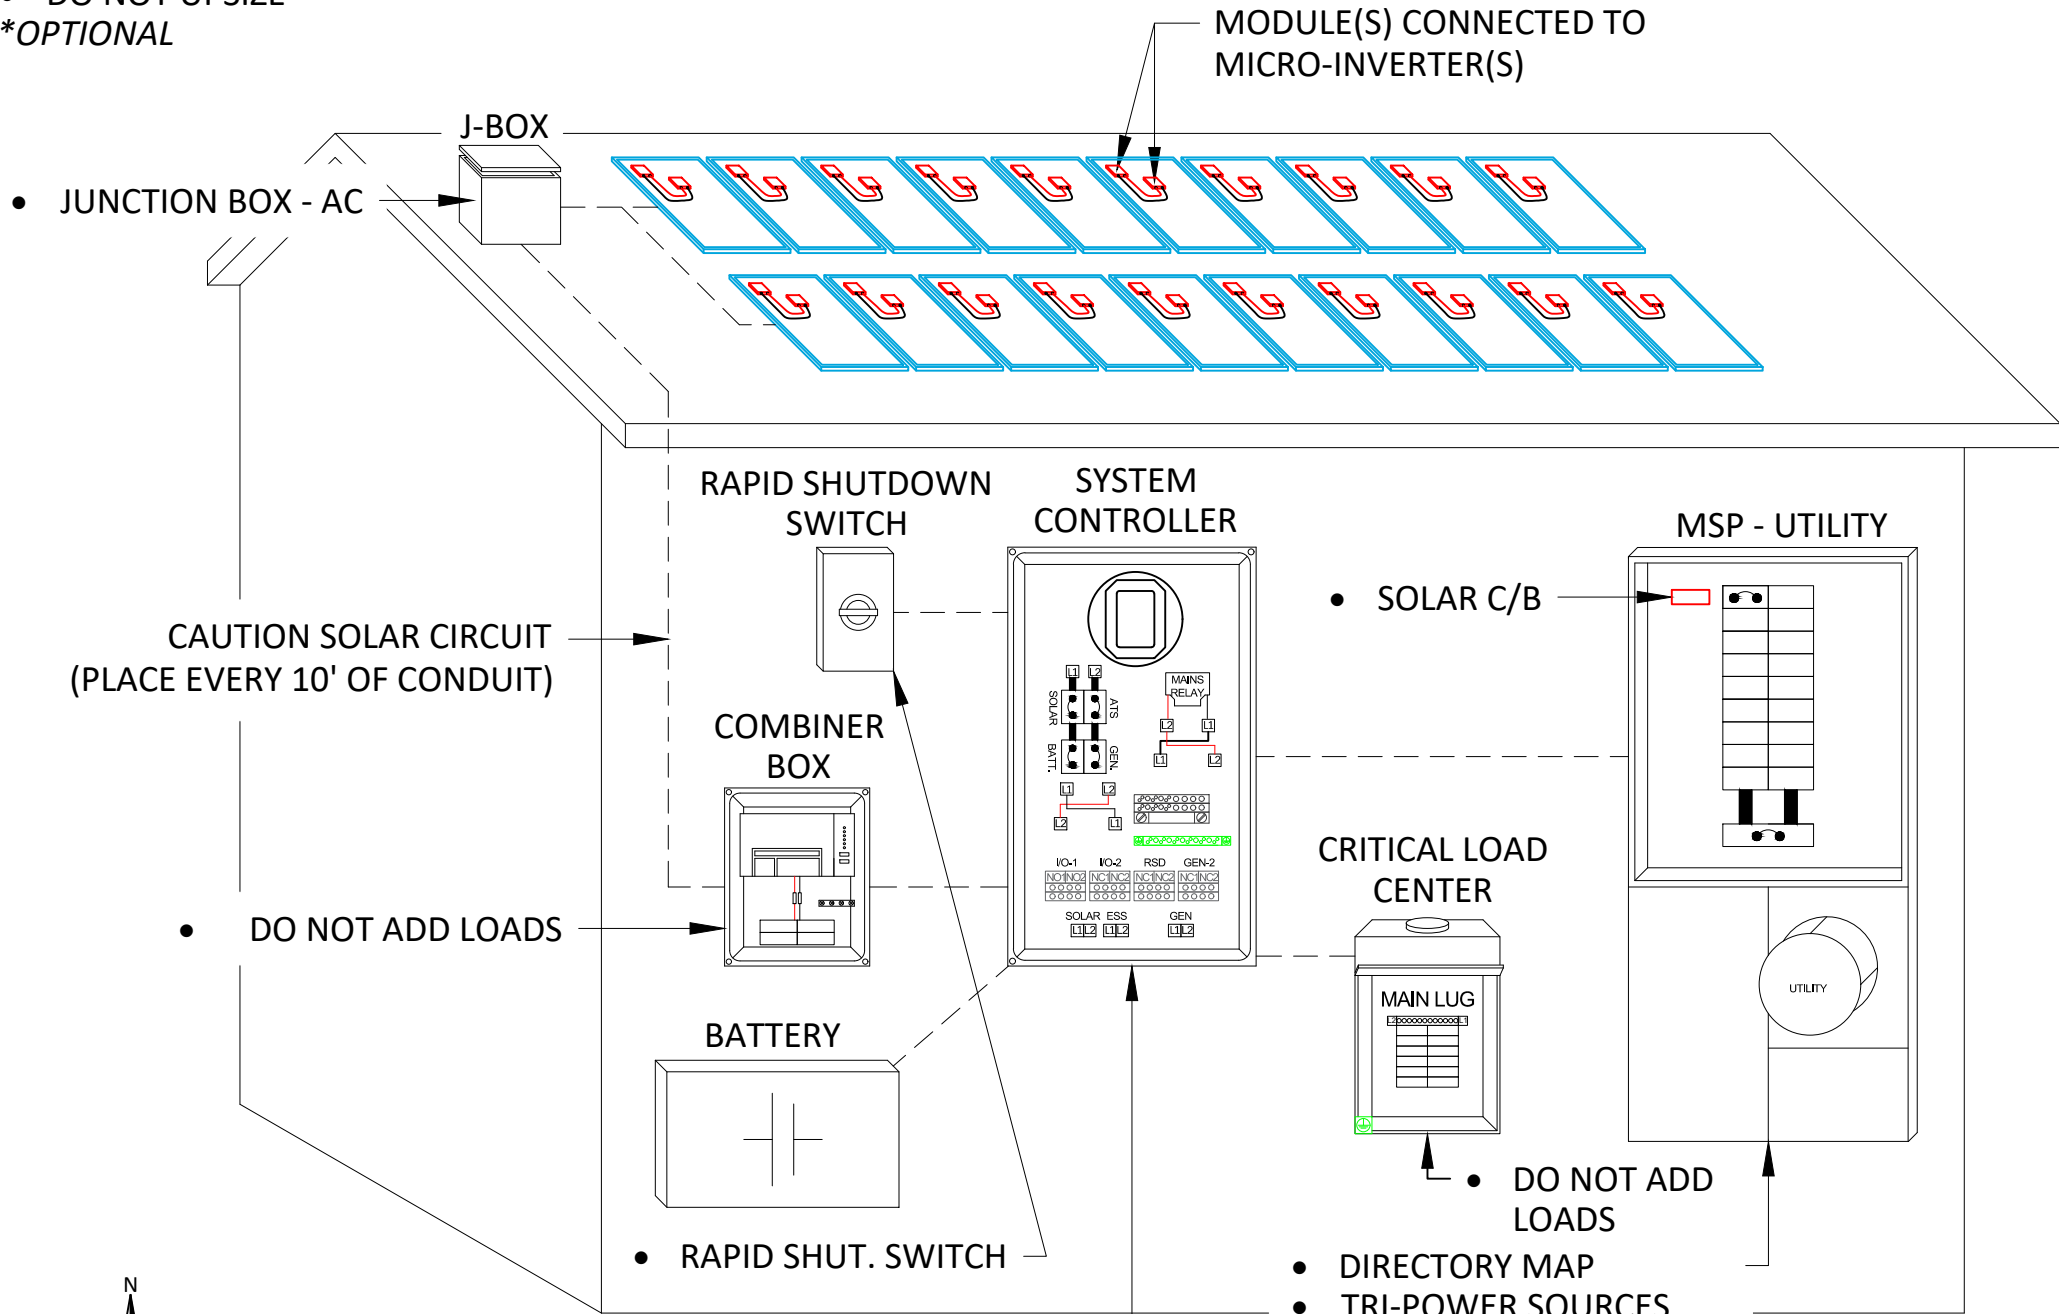

PLACEMENT DIAGRAM  
SCALE = N.T.S.

• JUNCTION BOX - AC

MODULE(S) CONNECTED TO MICRO-INVERTER(S)

CAUTION SOLAR CIRCUIT  
(PLACE EVERY 10' OF CONDUIT)

• DO NOT ADD LOADS

RAPID SHUTDOWN SWITCH

SYSTEM CONTROLLER

COMBINER BOX

BATTERY

• RAPID SHUT. SWITCH

MSP - UTILITY

• SOLAR C/B

CRITICAL LOAD CENTER

MAIN LUG

• DO NOT ADD LOADS

- RAPID SHUTDOWN
- AC DISCO. (RATING)
- \*NEED CUSTOM MANUF. LABELING (INQUIRE W/IN)

- DIRECTORY MAP
- TRI-POWER SOURCES
- PV SYSTEM CONNECTED
- POWER OUTPUT SOURCE
- DO NOT EXCEED BUSBAR
- GROUND FAULT
- DO NOT TOUCH TERMS.