


MICRO-INVERTER SETUP (TYPICAL)


- MAIN C/B DE-RATE
- DO NOT UPSIZE
- *OPTIONAL

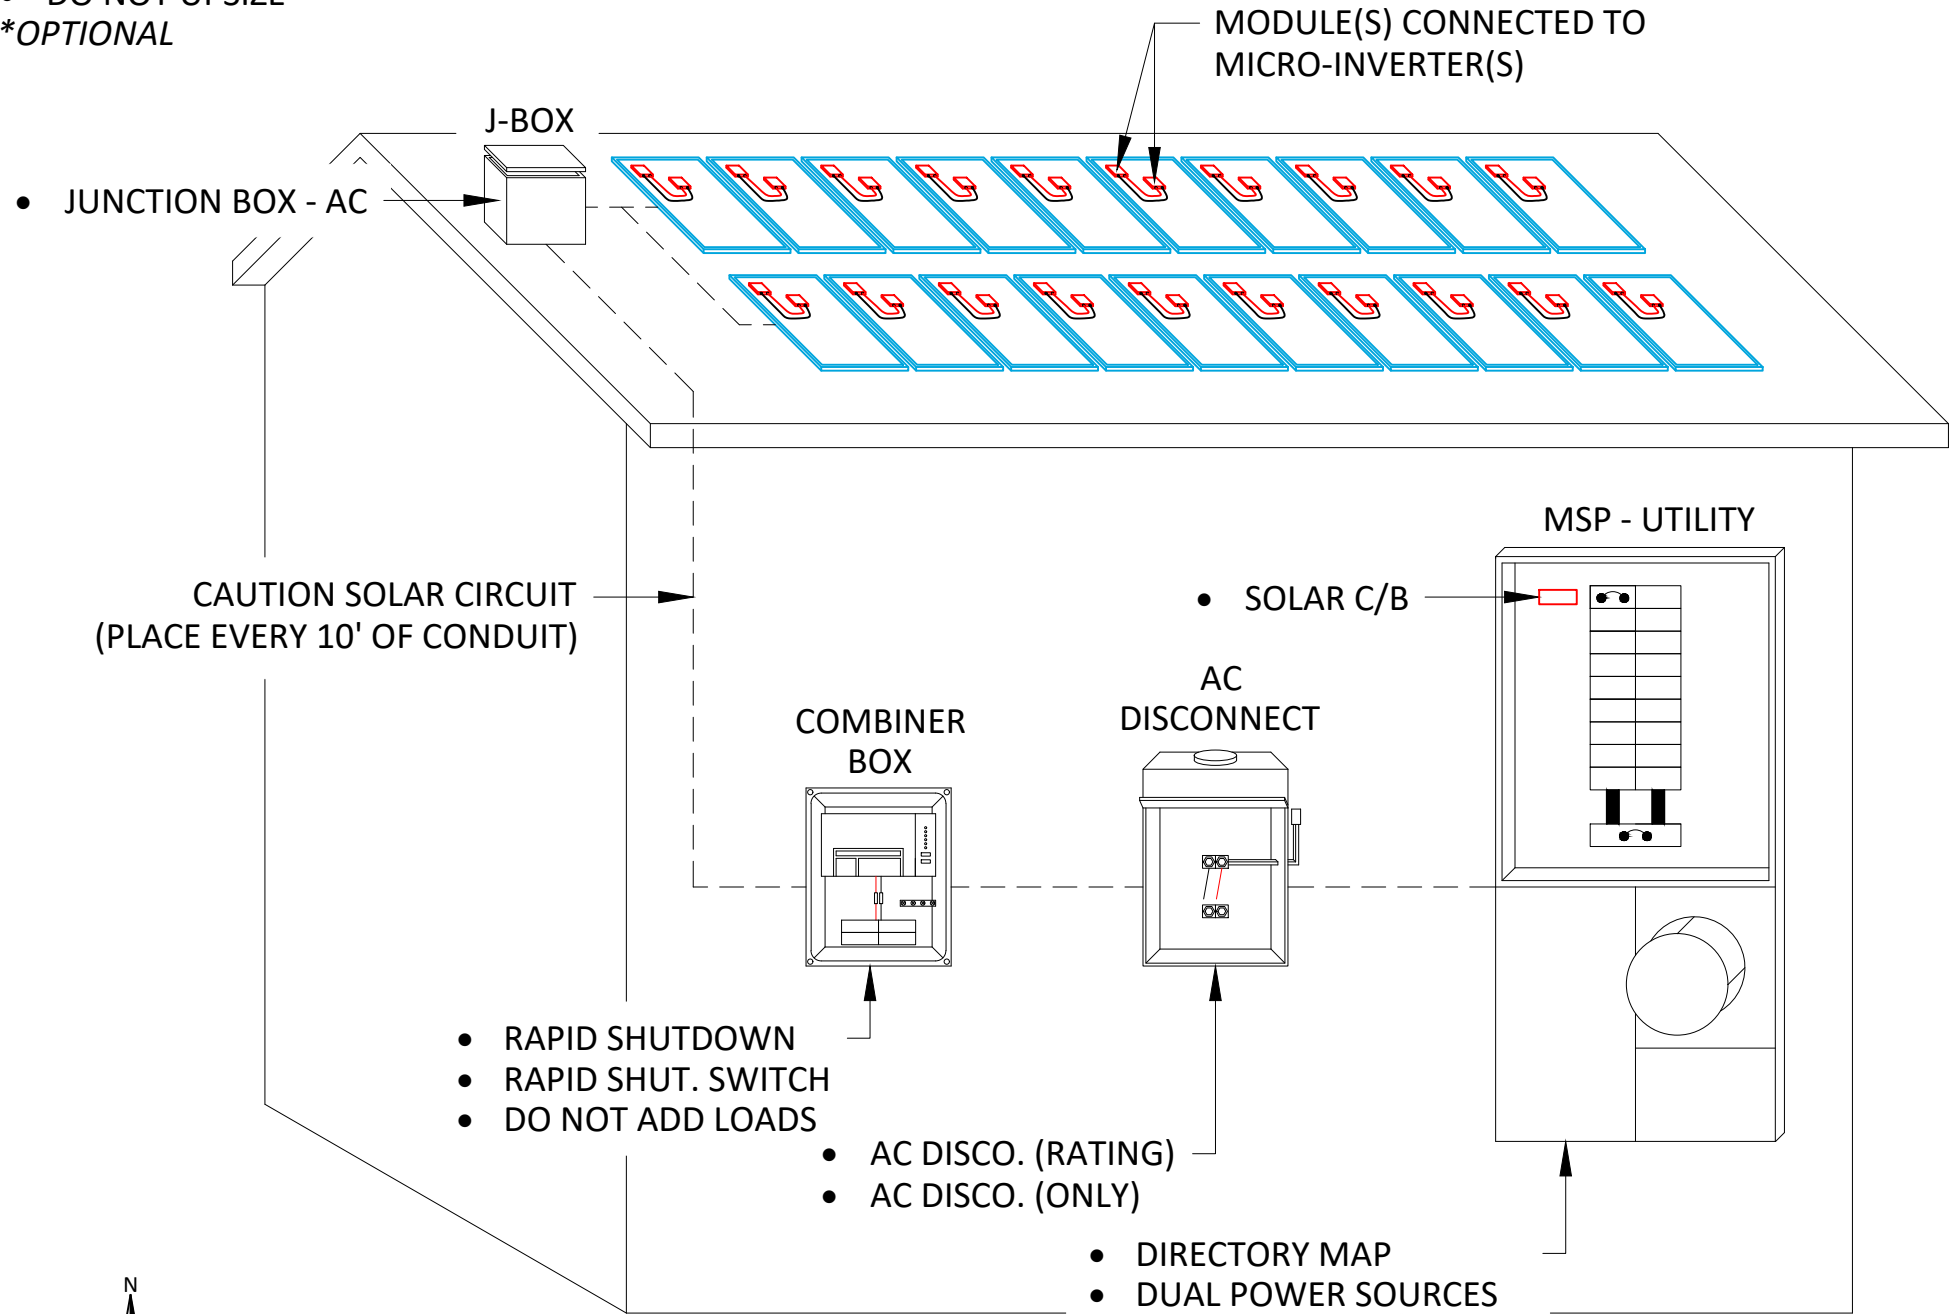

- RAPID SHUTDOWN
- RAPID SHUT. SWITCH
- DO NOT ADD LOADS

- AC DISCO. (RATING)
- AC DISCO. (ONLY)

- DIRECTORY MAP
- DUAL POWER SOURCES
- PV SYSTEM CONNECTED
- POWER OUTPUT SOURCE
- DO NOT EXCEED BUSBAR
- GROUND FAULT
- DO NOT TOUCH TERMS.

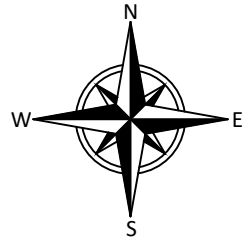

PLACEMENT DIAGRAM
SCALE = N.T.S.