


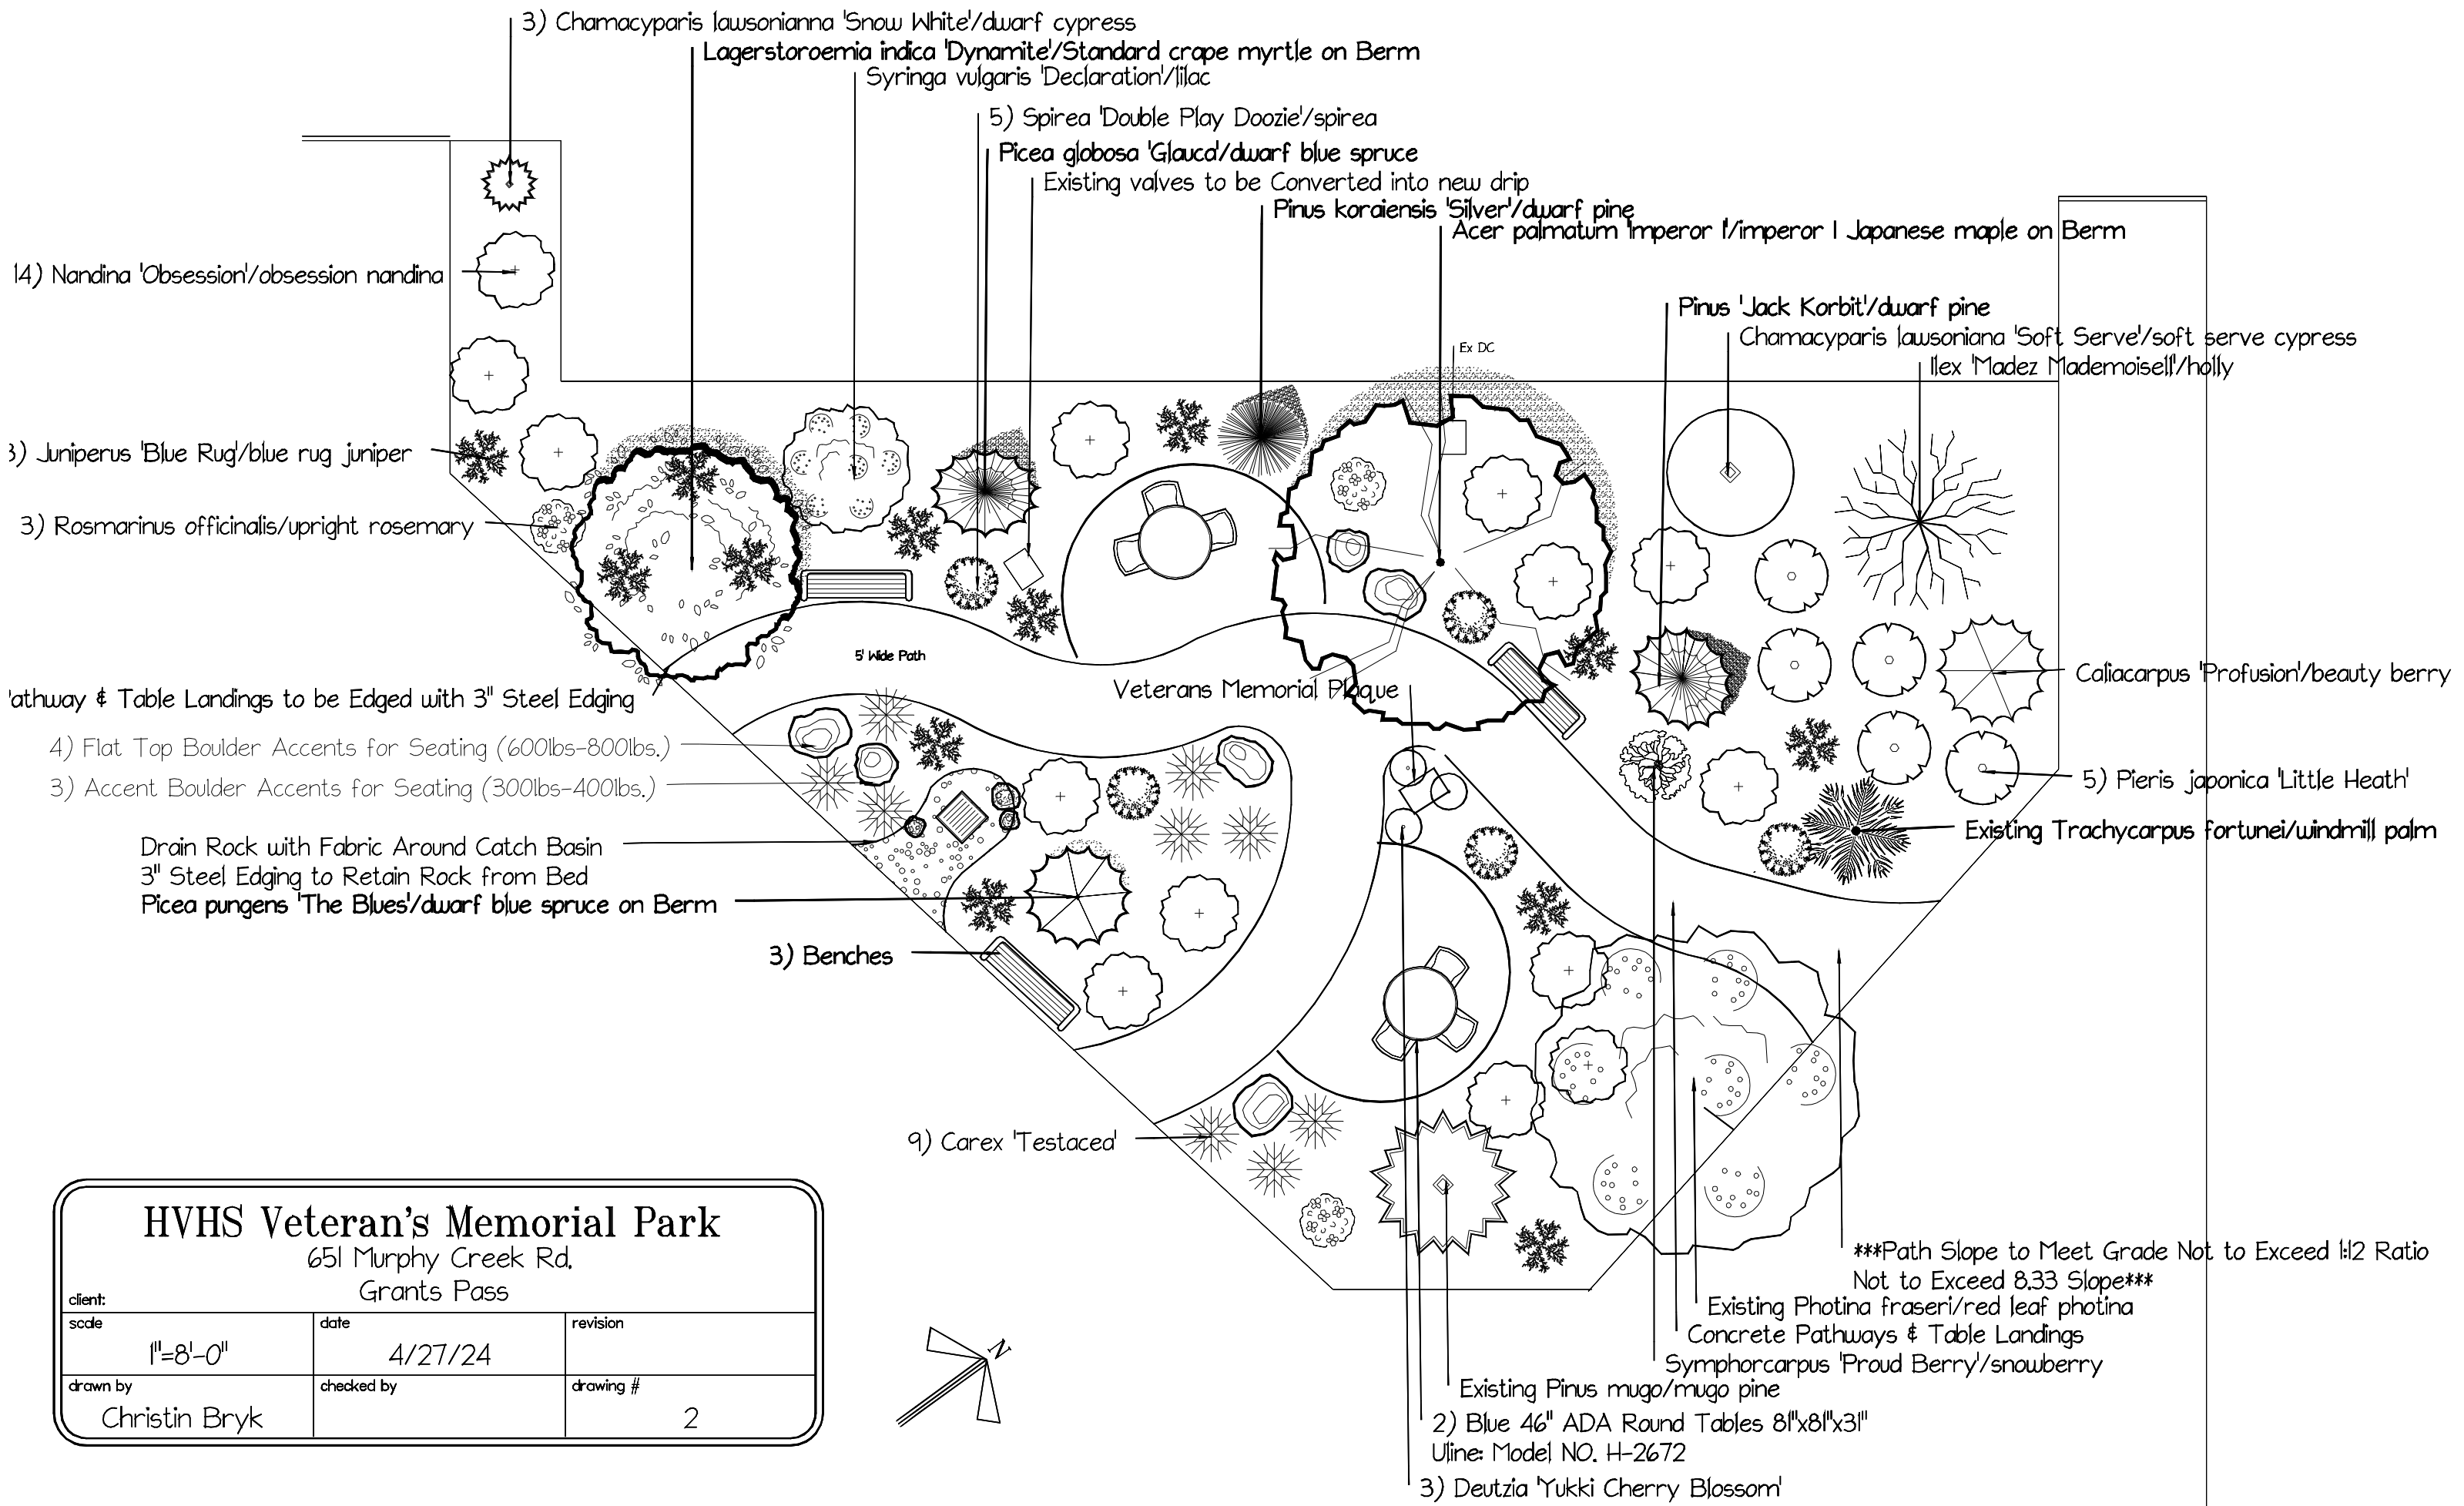

HVHS Veteran's Memorial Park

651 Murphy Creek Rd.
Grants Pass

client:		
scale	1"=8'-0"	date 4/27/24
drawn by	Christin Bryk	checked by
		revision
		drawing # 2

***Path Slope to Meet Grade Not to Exceed 1:2 Ratio
Not to Exceed 8.33 Slope***

Existing Photina fraseri/red leaf photina
Concrete Pathways & Table Landings
Symphoricarpos 'Proud Berry'/snowberry

Existing Pinus mugo/mugo pine
2) Blue 46" ADA Round Tables 81"x81"x31"
Uline: Model NO. H-2672
3) Deutzia 'Yukki Cherry Blossom'