


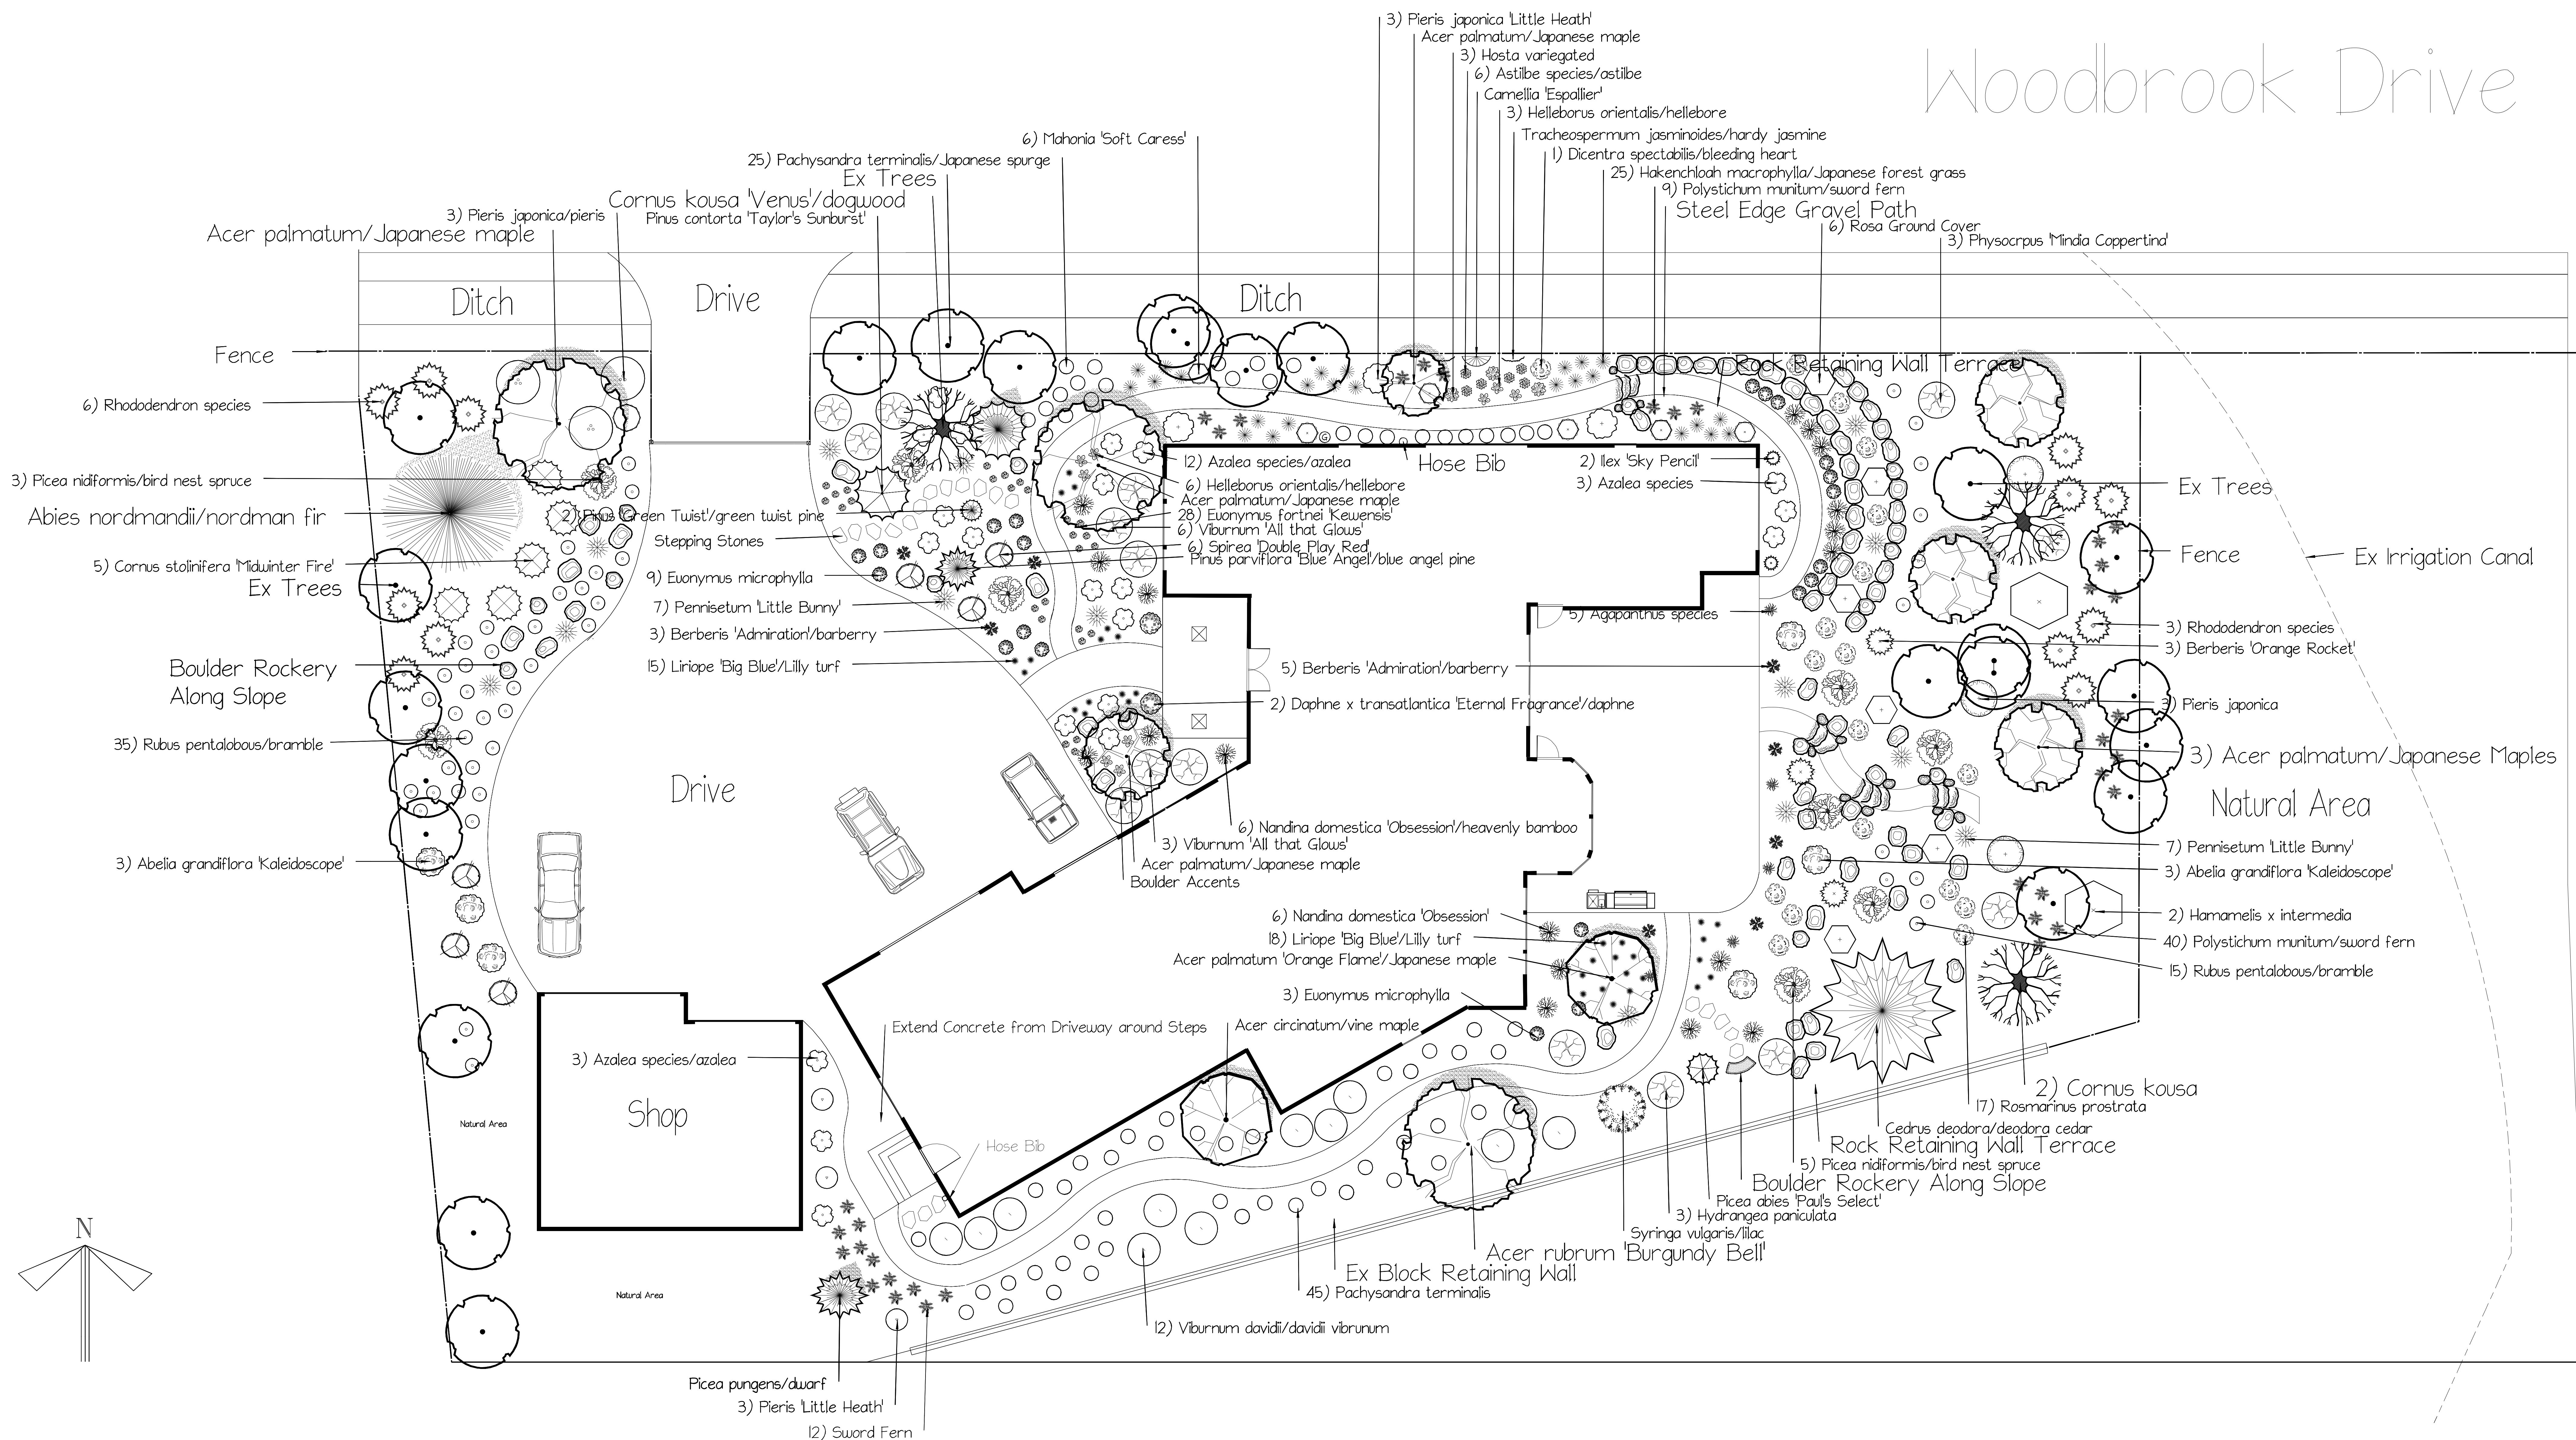

Residence

Woodbrook Drive
Grants Pass

client:	date:	revision:
scale: 1"=8'-0"	11/14/19	
drawn by: Mountain View Landscaping Designed by: Christin Bryk	checked by:	drawing #: 3

