


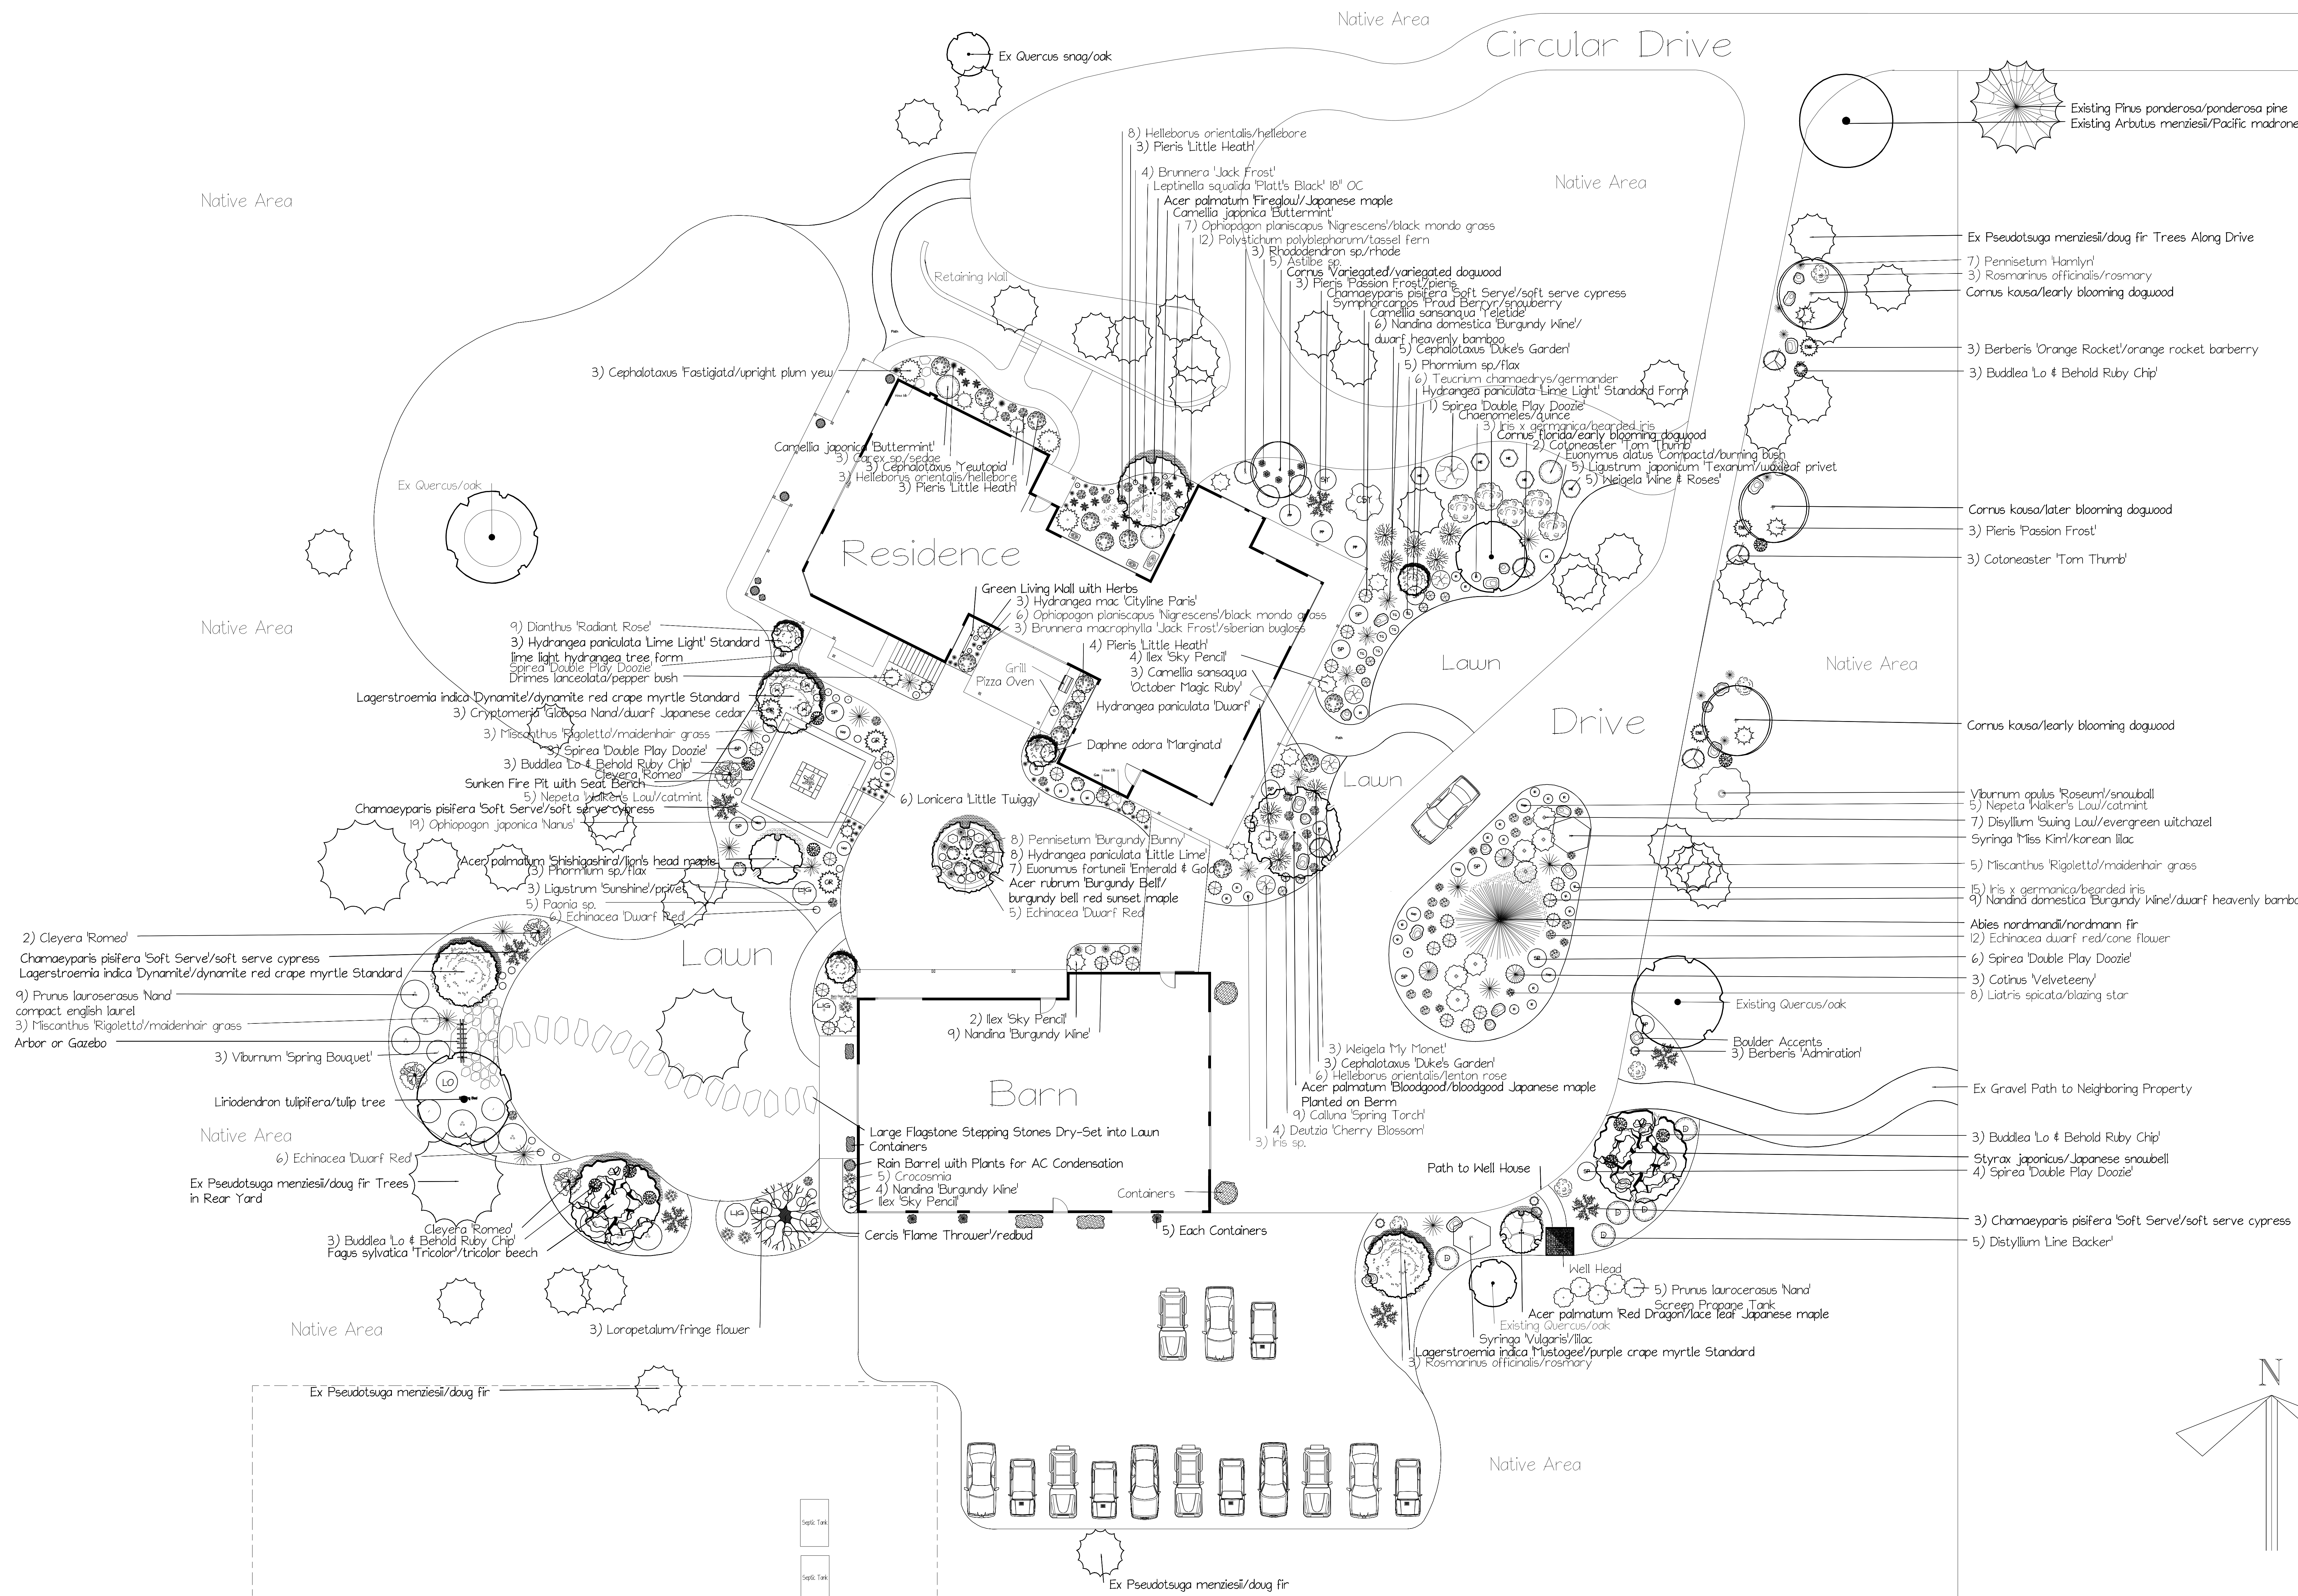

Residence Hawk Drive Grants Pass			
client:	date	revision	
scale 1"=16'-0"	3/25/2024	Phase I	
drawn by Christin Bryk	checked by	drawing #	3