
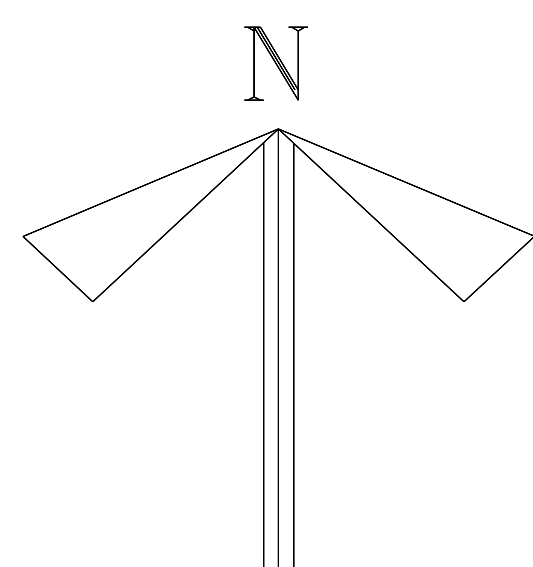


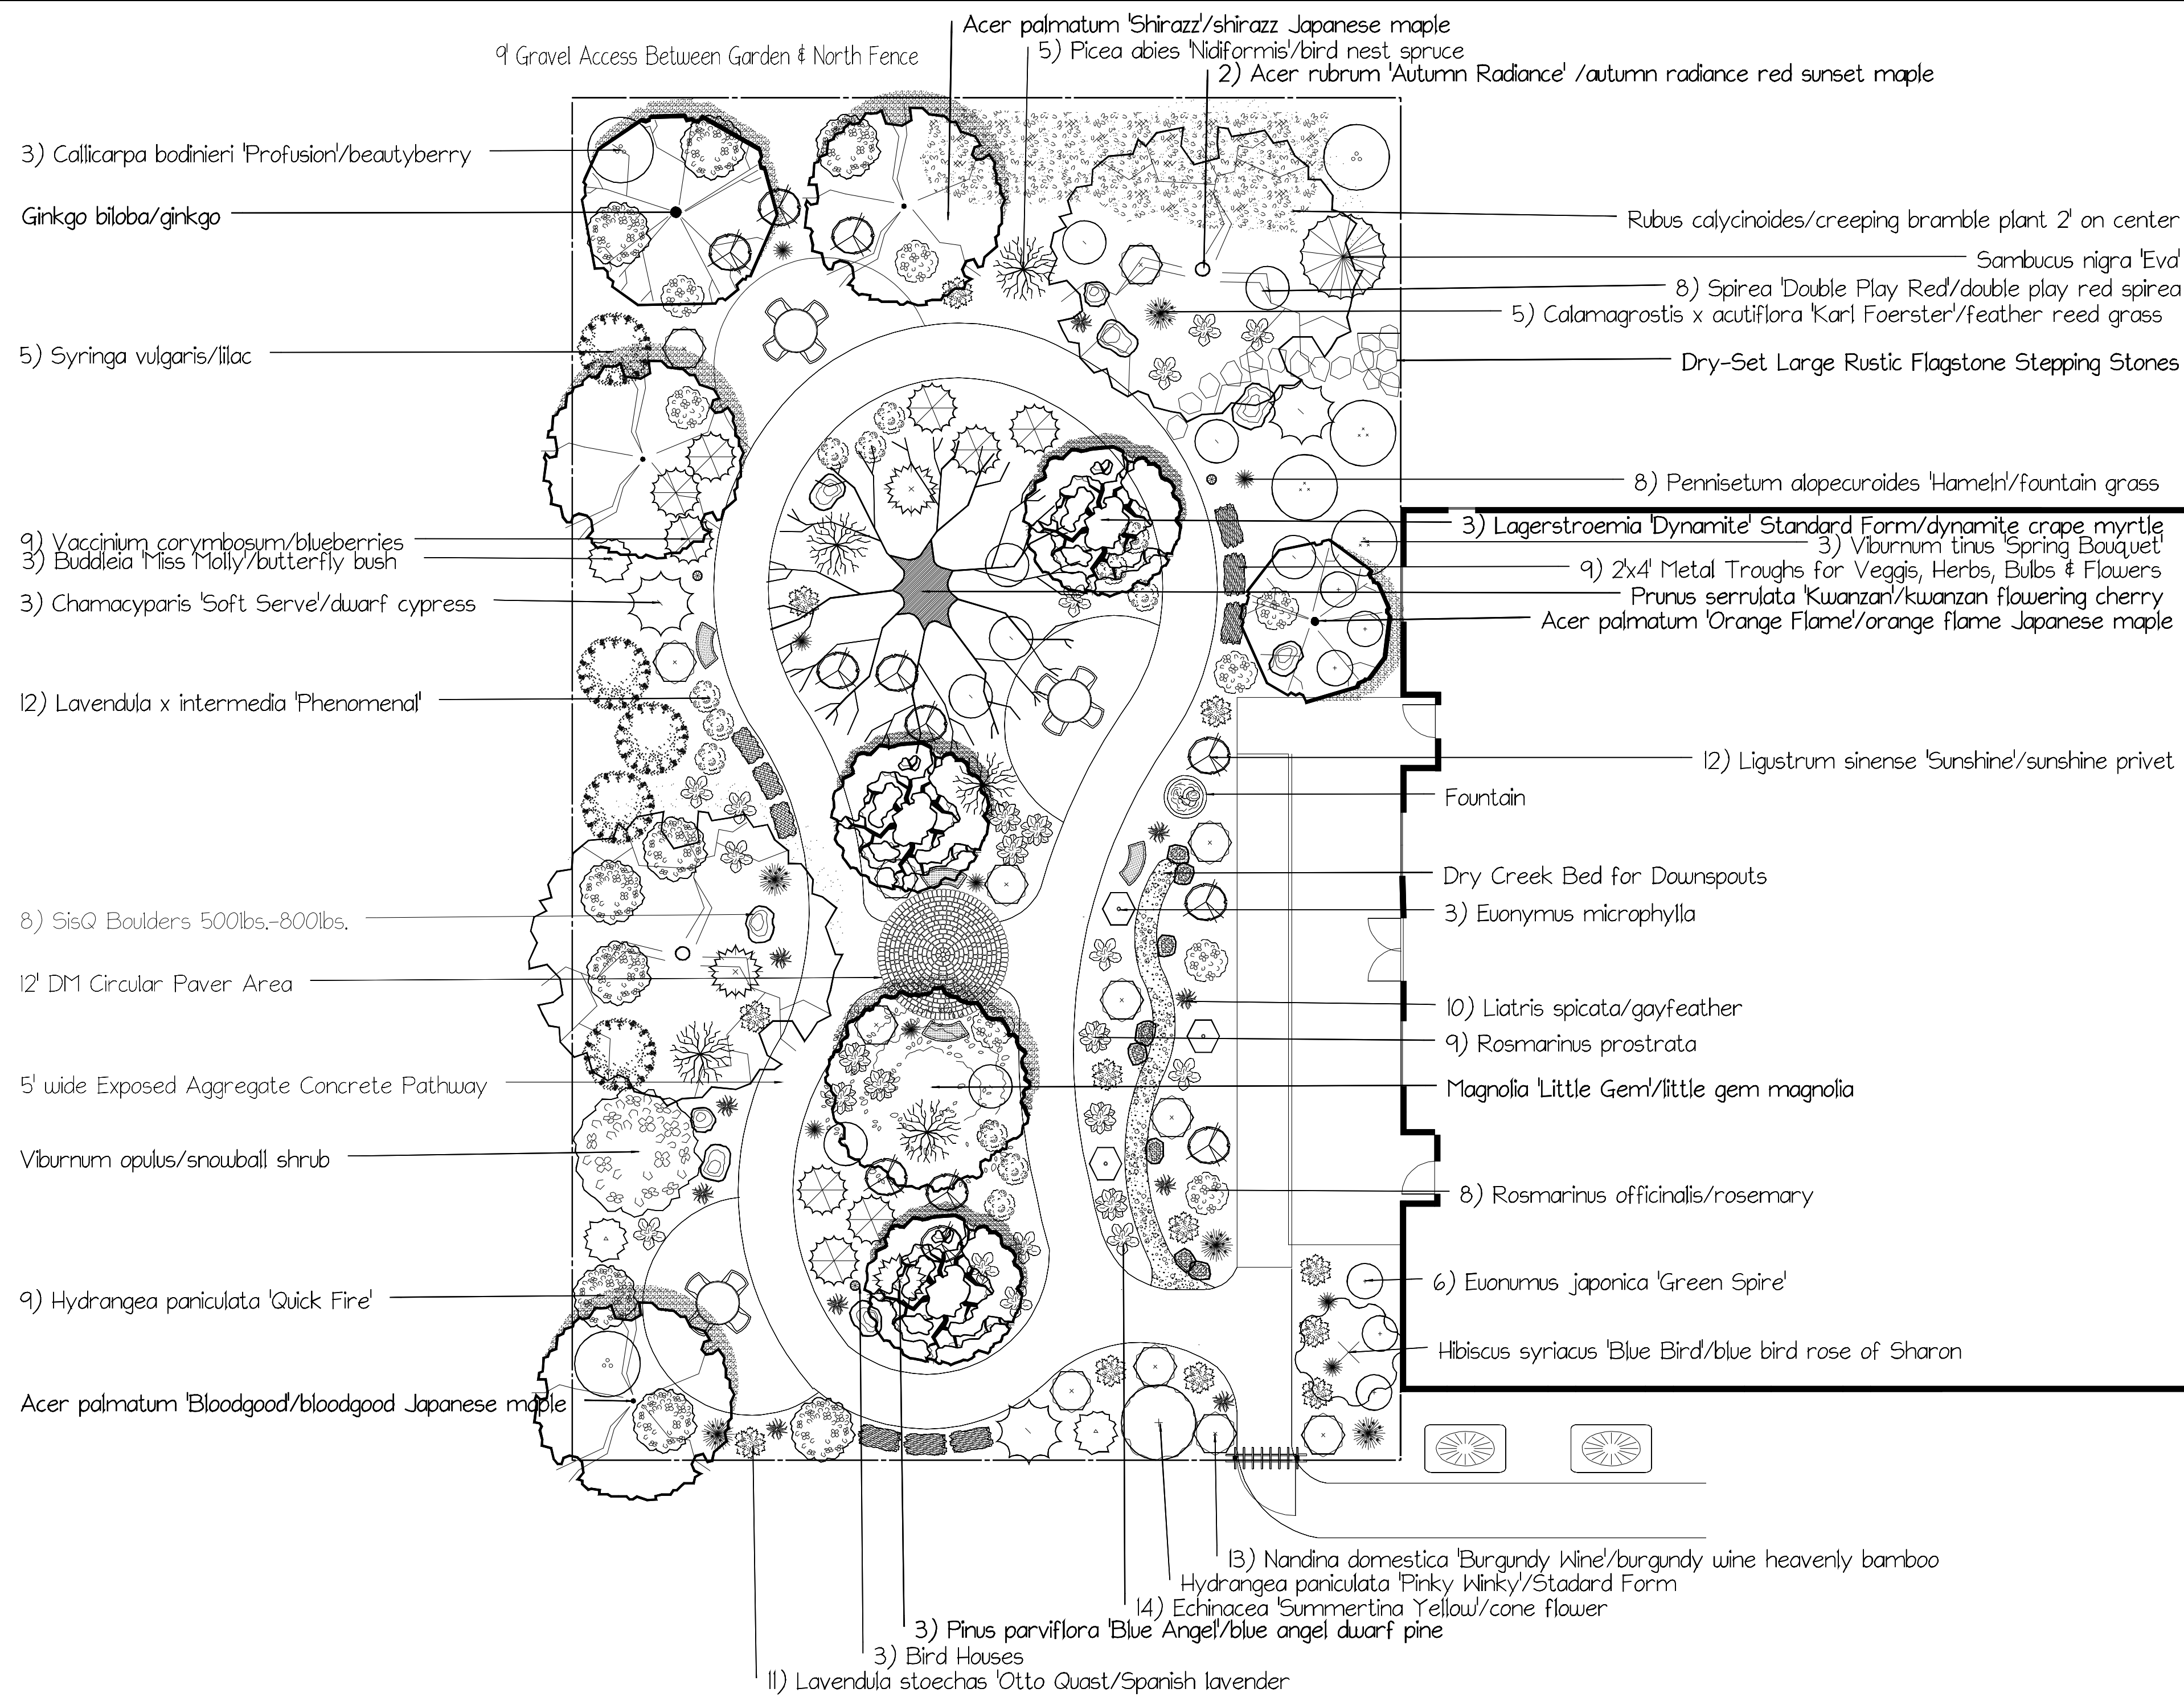

Senior Resource Center's Tranquility Garden

1150 NE 9th St.

Grants Pass

client:

scale

1"=10'-0"

drawn by

date

7/24/19

checked by Mountain View Landscaping
Designed By: Christin Bryk

revision

drawing #