


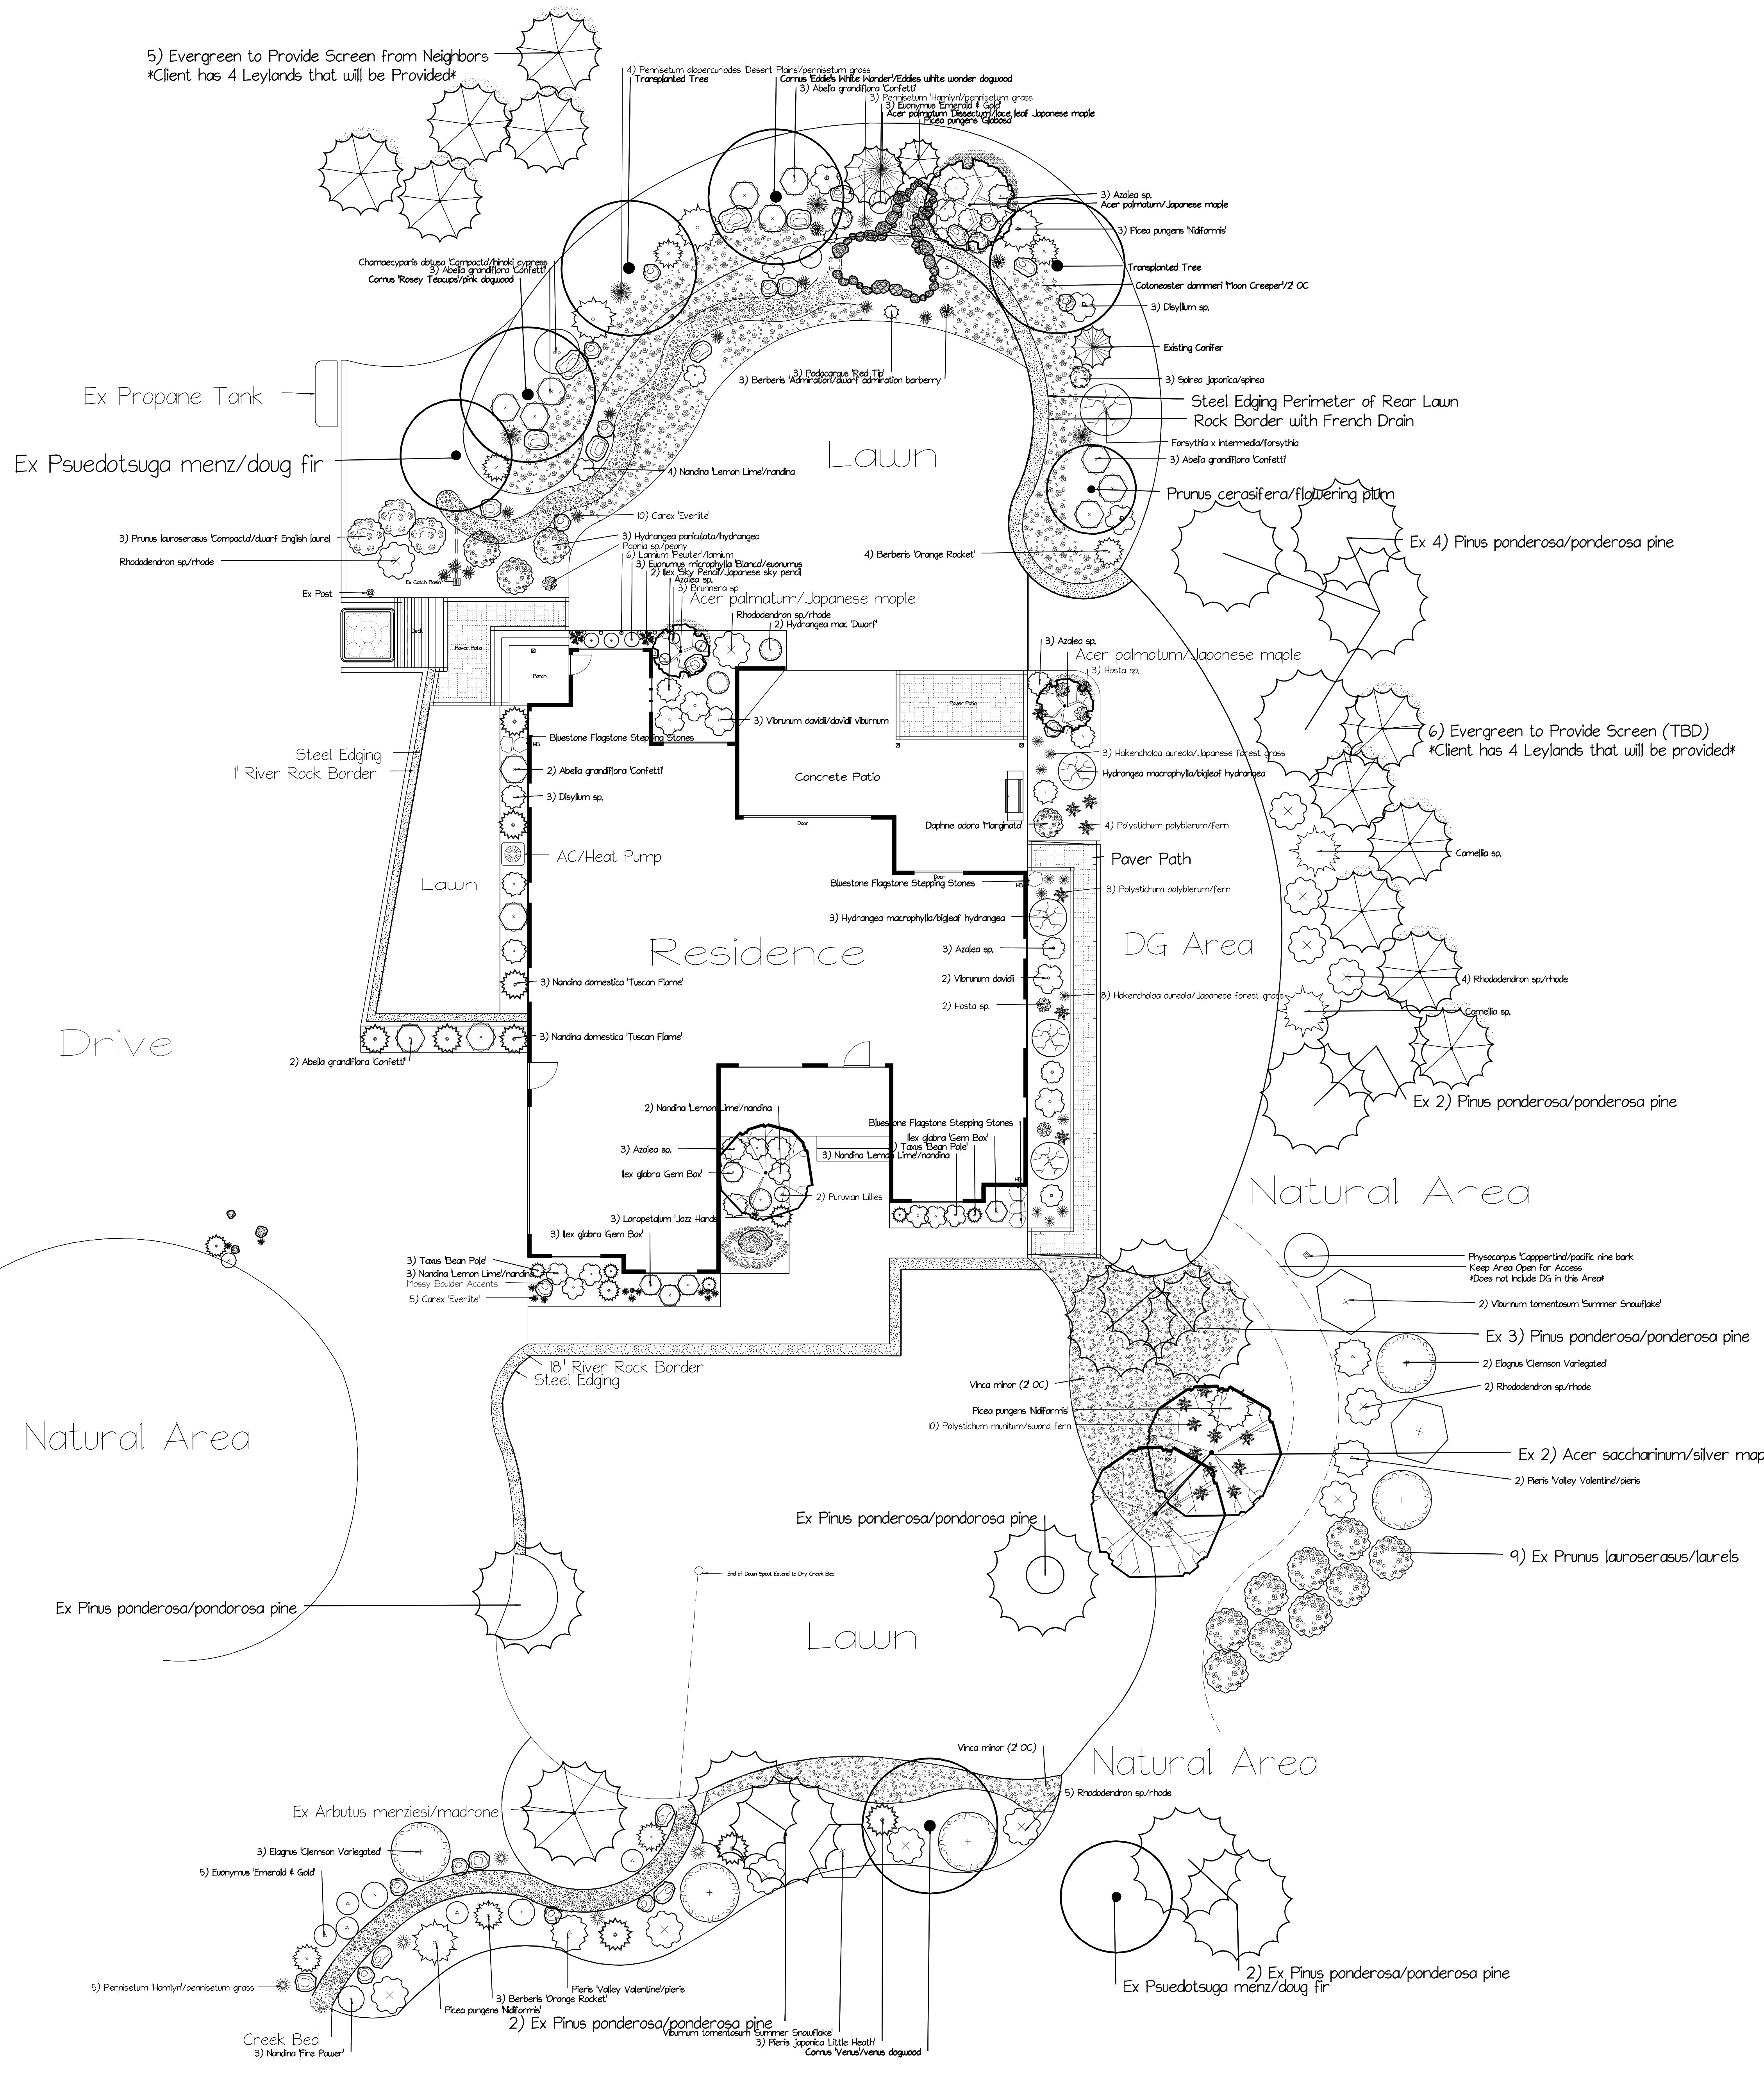

Residence		
Banister Lane		
Grants Pass		
client:		
scale	date	revision
1"=20'-0"	8/8/21	
drawn by	checked by	drawing #
Christin Bryk		4