


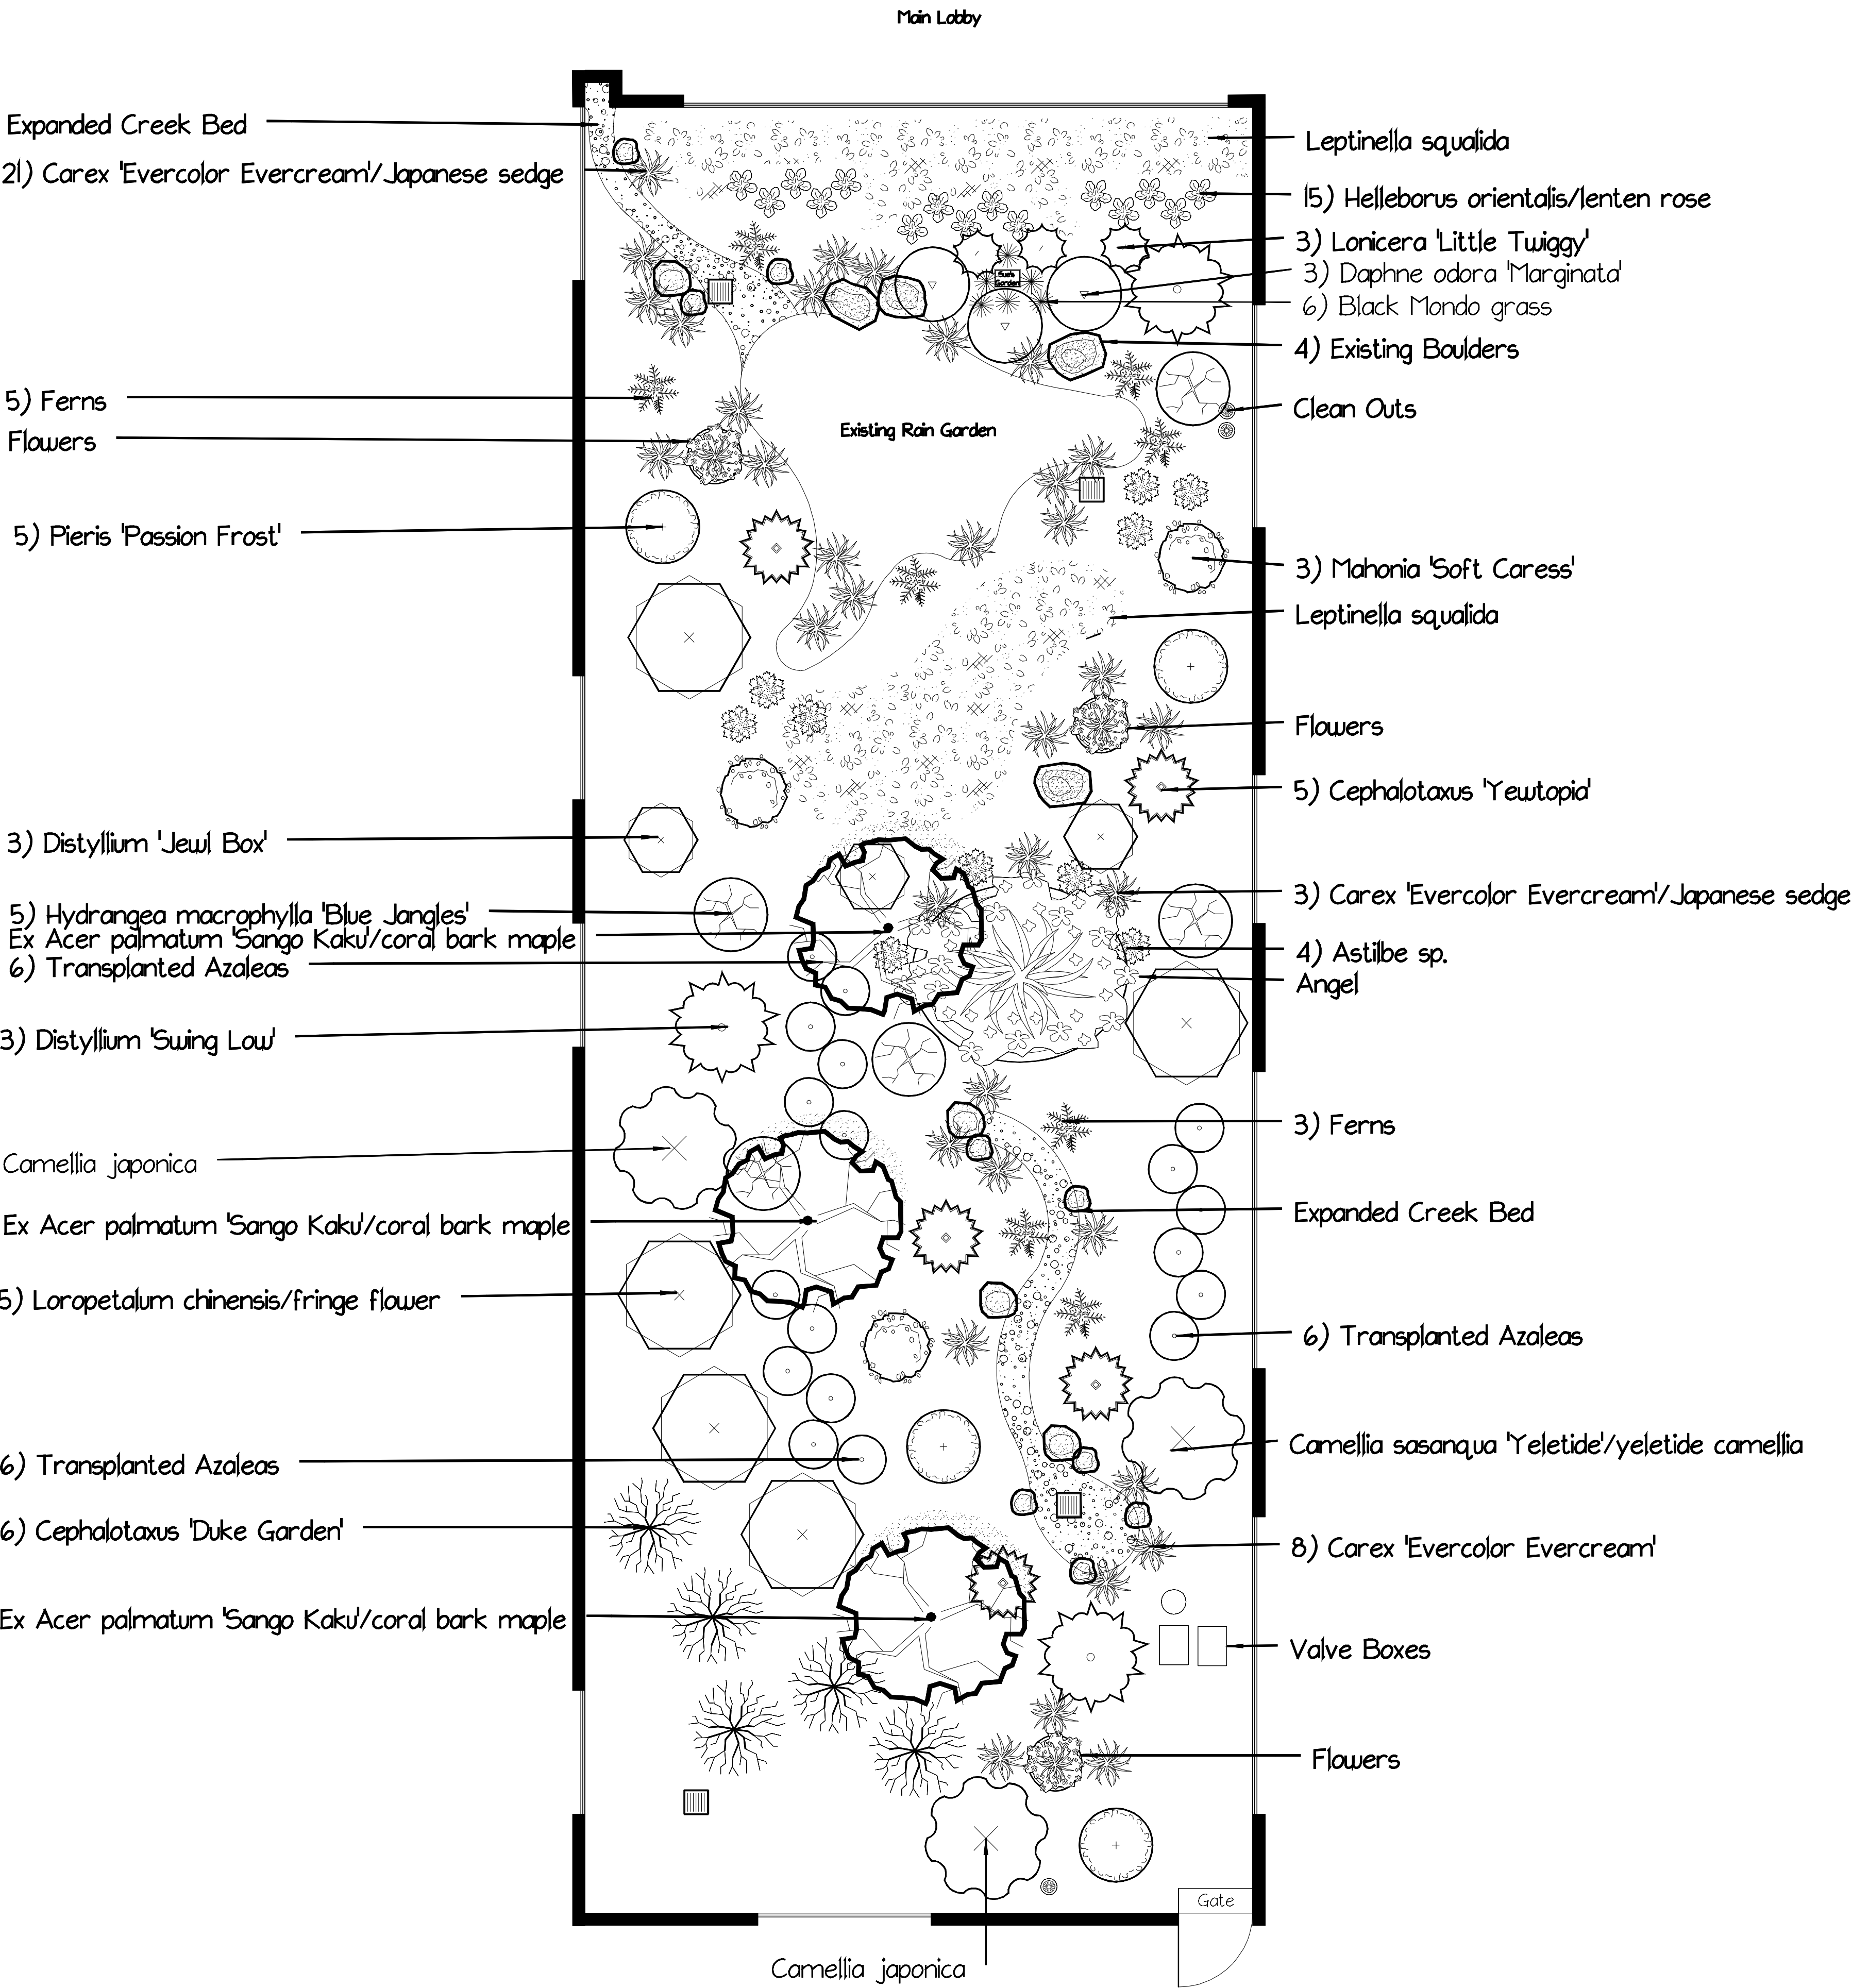

Sue's Garden for Asante Cancer Center

510 SW Ramsey Ave.
Grants Pass

client:

scale

1" = 4'-0"

date

4/30/2023

revision

drawn by

Christin Bryk

checked by

drawing #

2

