

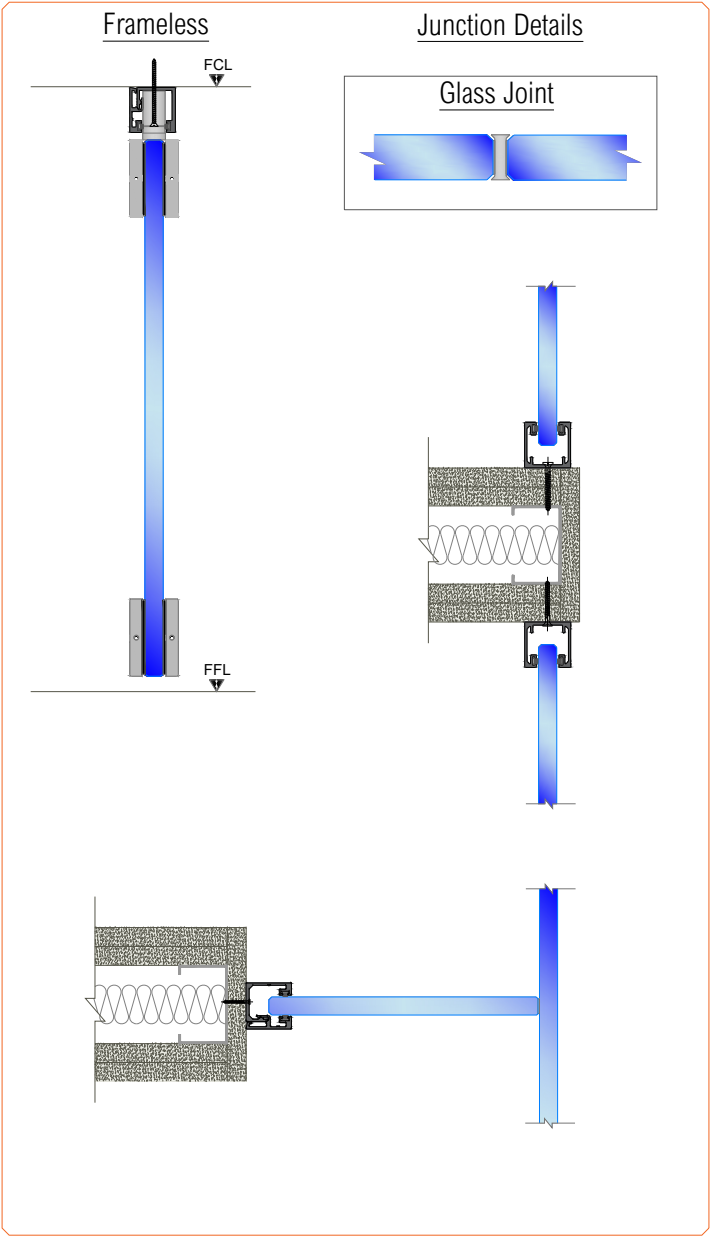


CRISTAL SINGLE GLAZED - SYSTEM OVERVIEW

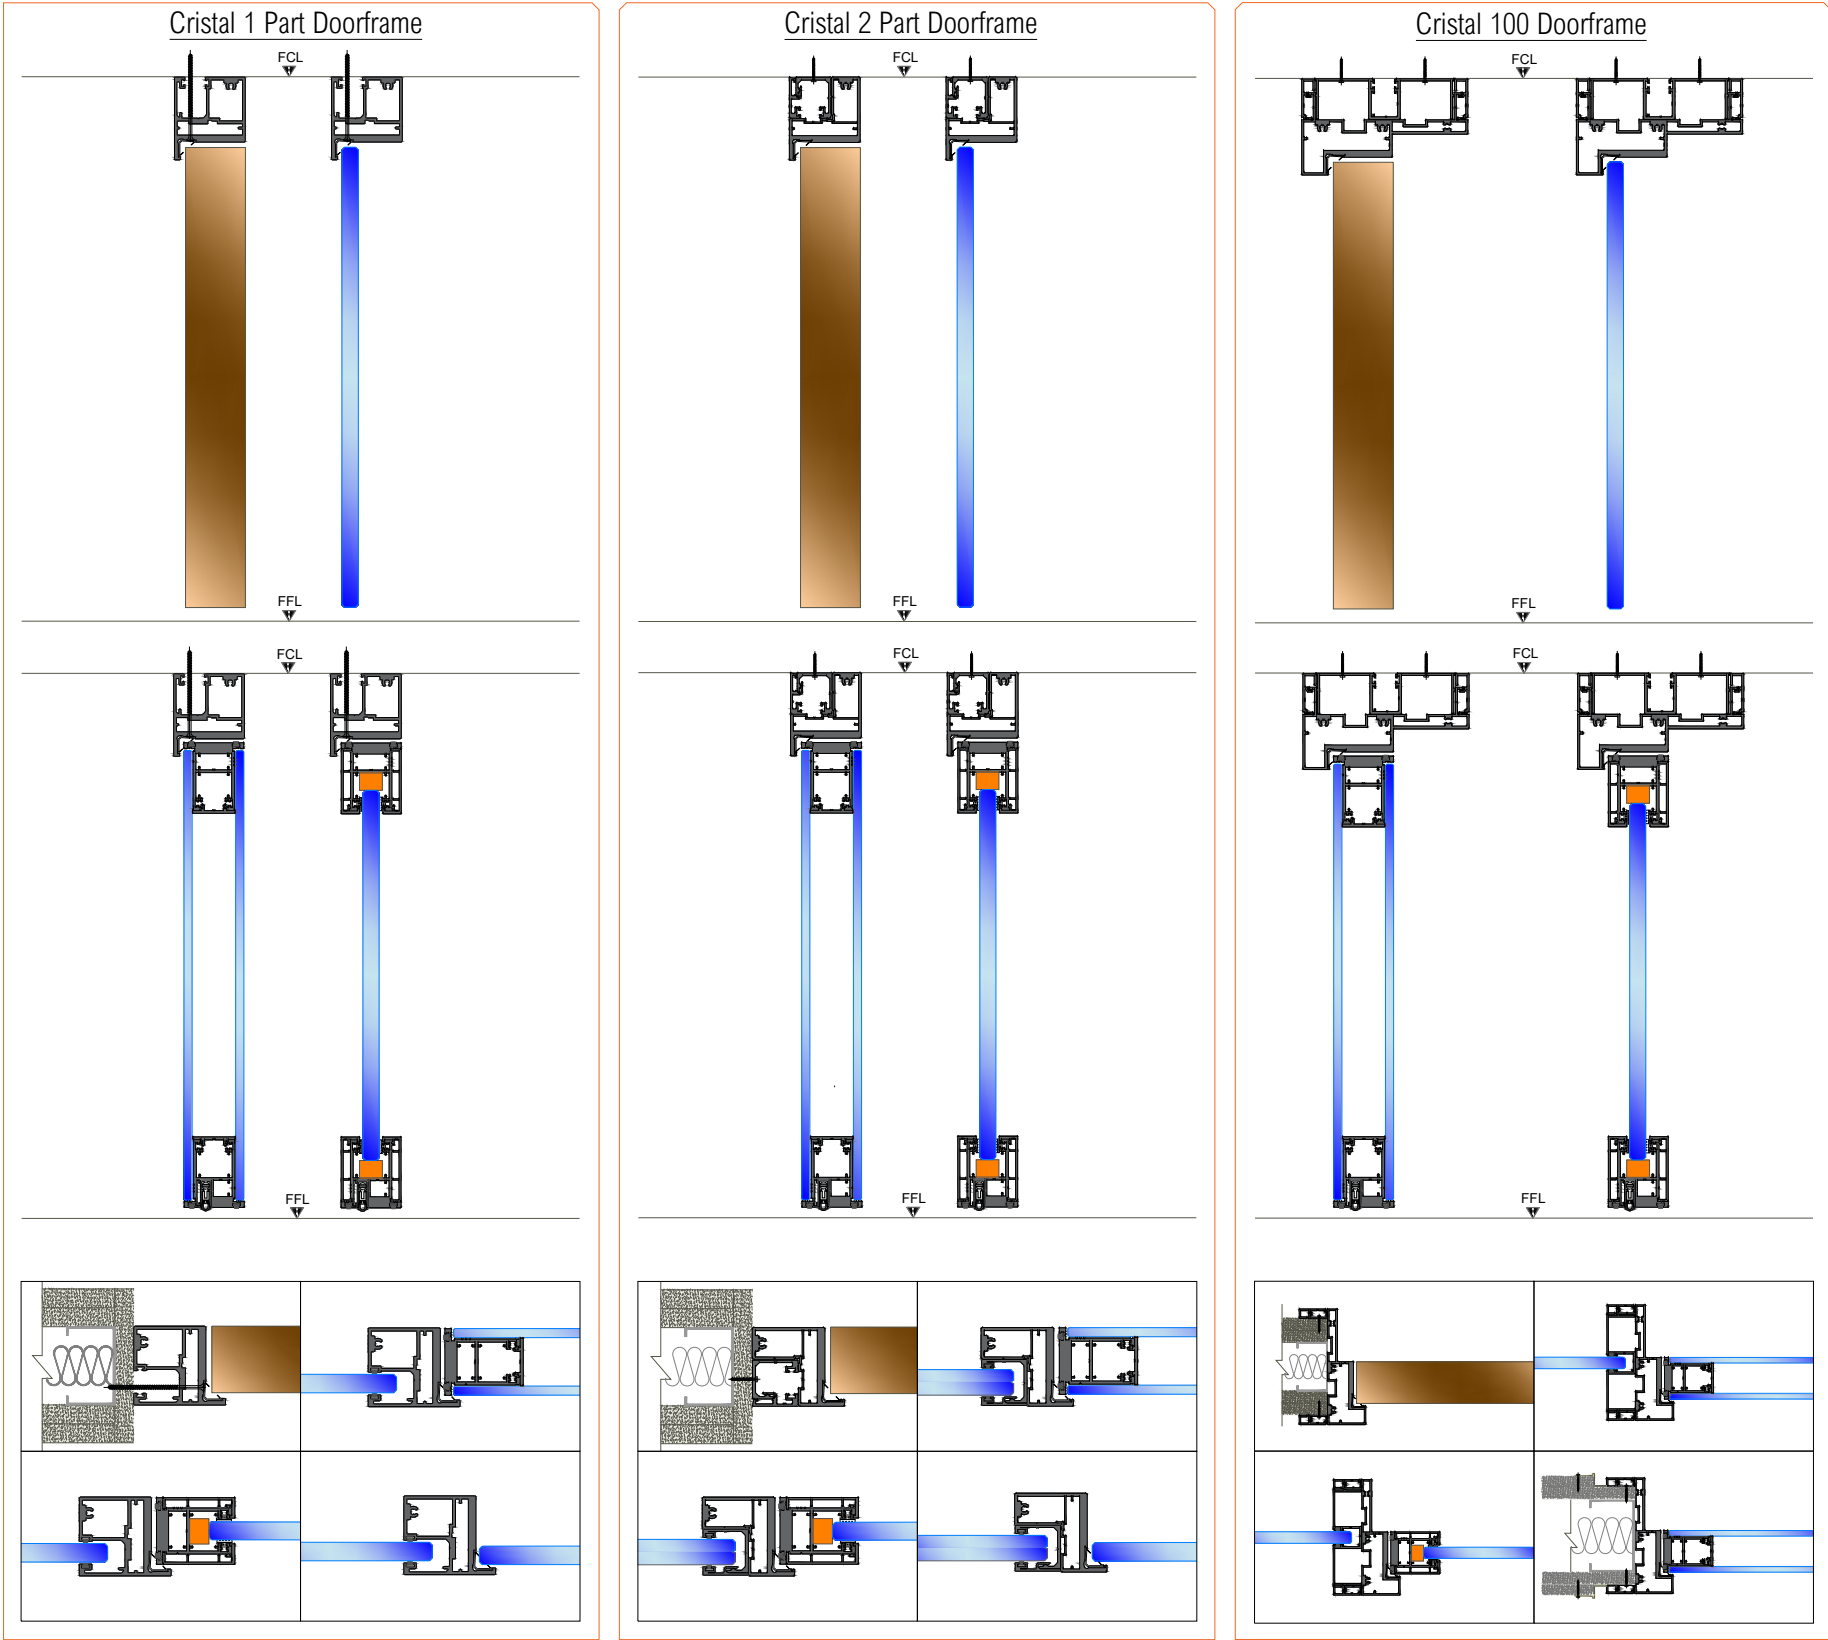

PERFORMANCE			
10mm	33db-est	max height	2.5m
12mm	34db	max height	3m
12.8mm Acoustic	38db	max height	3m
15mm	33db	max height	3m
16.8mm Acoustic	40db	max height	3.3m
DOORS			
Mirage SG	40dB	max height	2.95m
Mirage DG	41db	max height	2.95m

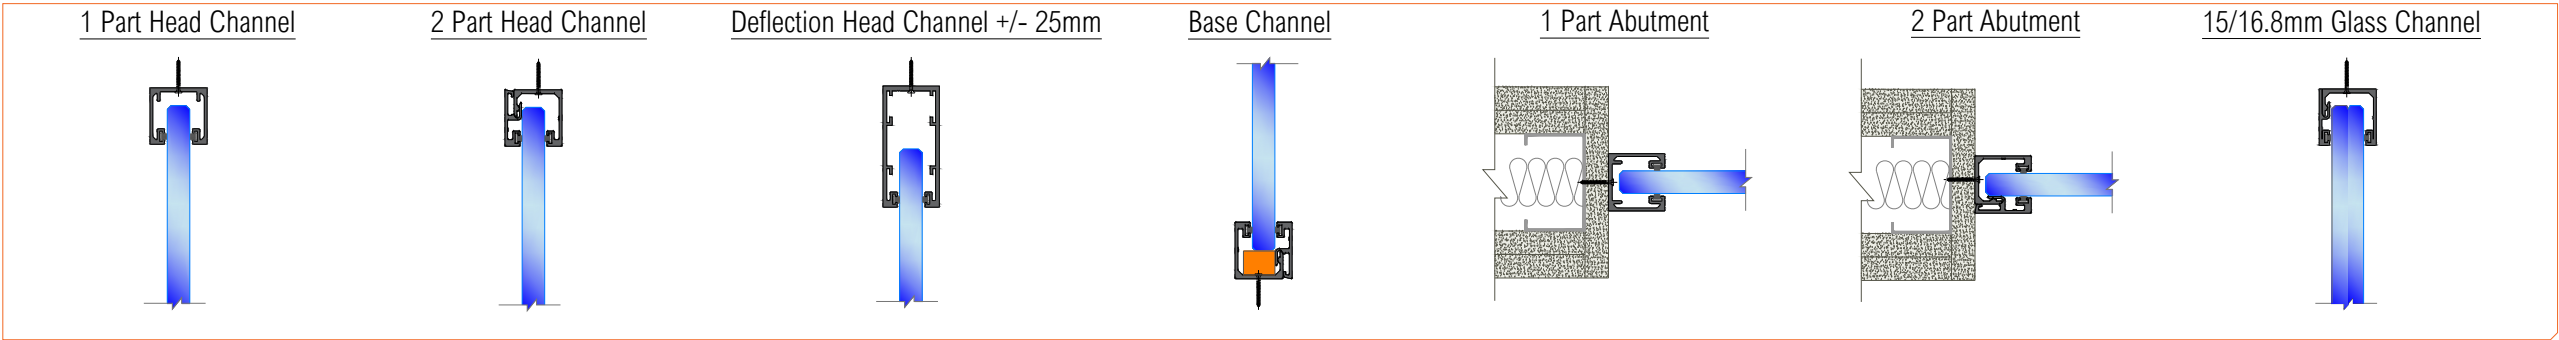