

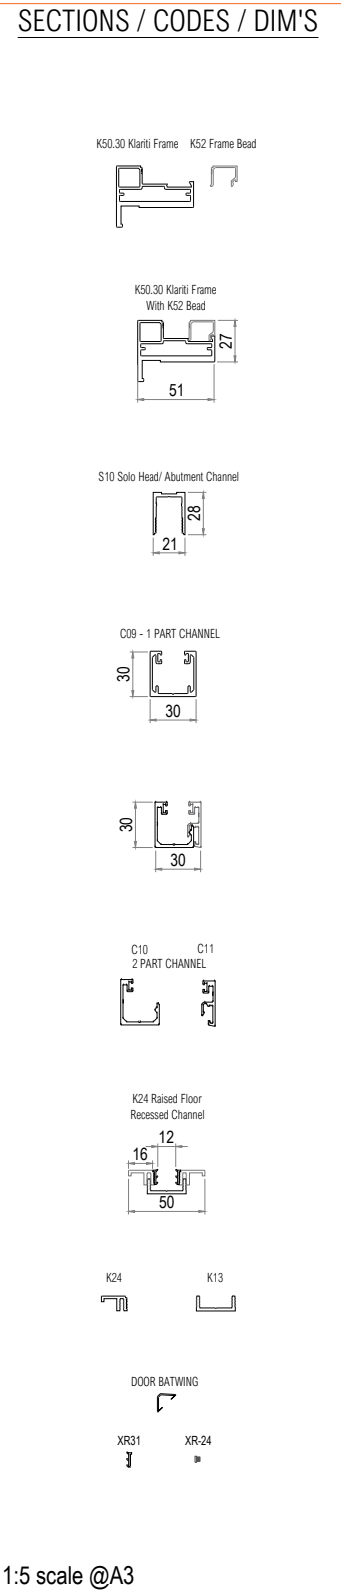
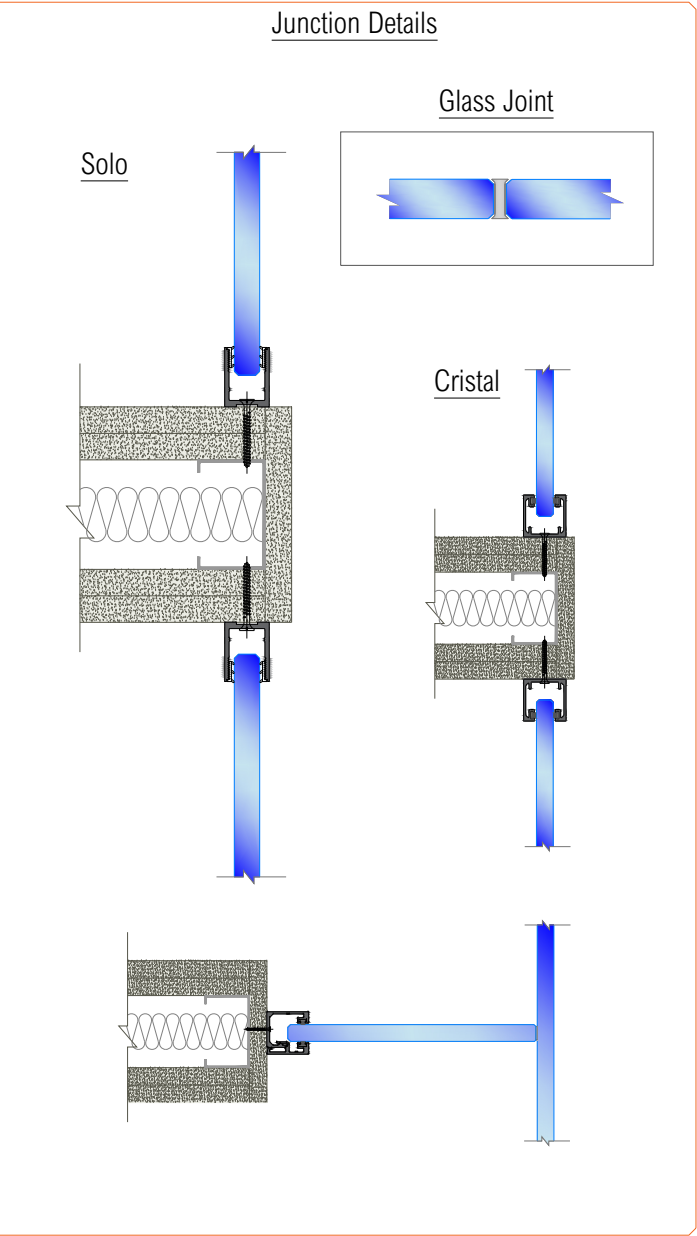
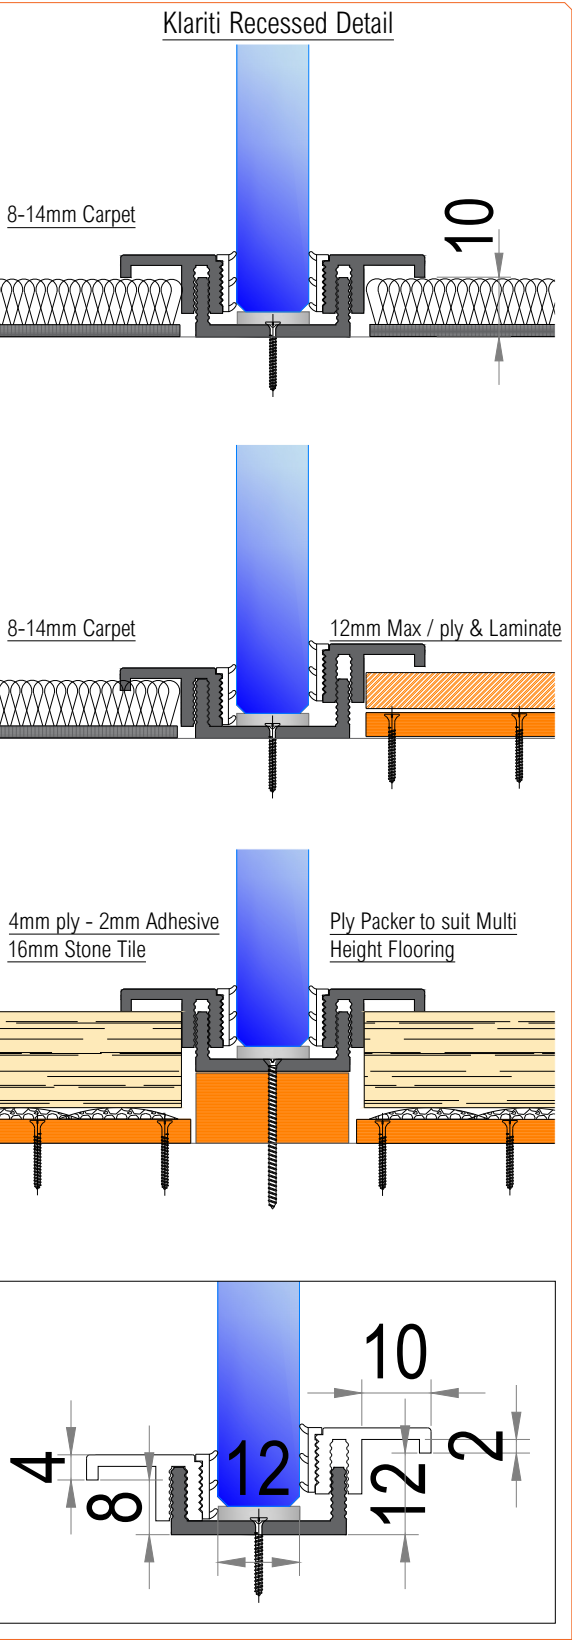
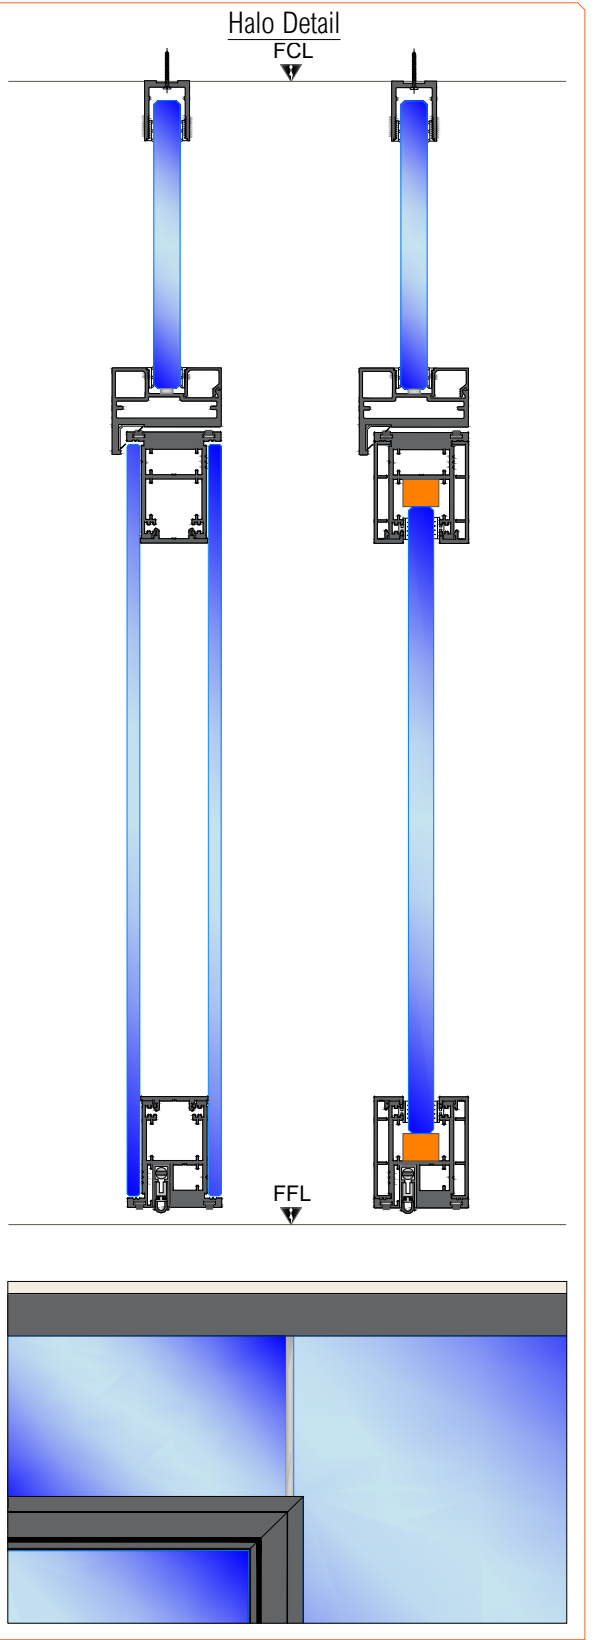


KLARITI SOLO SINGLE GLAZED - SYSTEM OVERVIEW

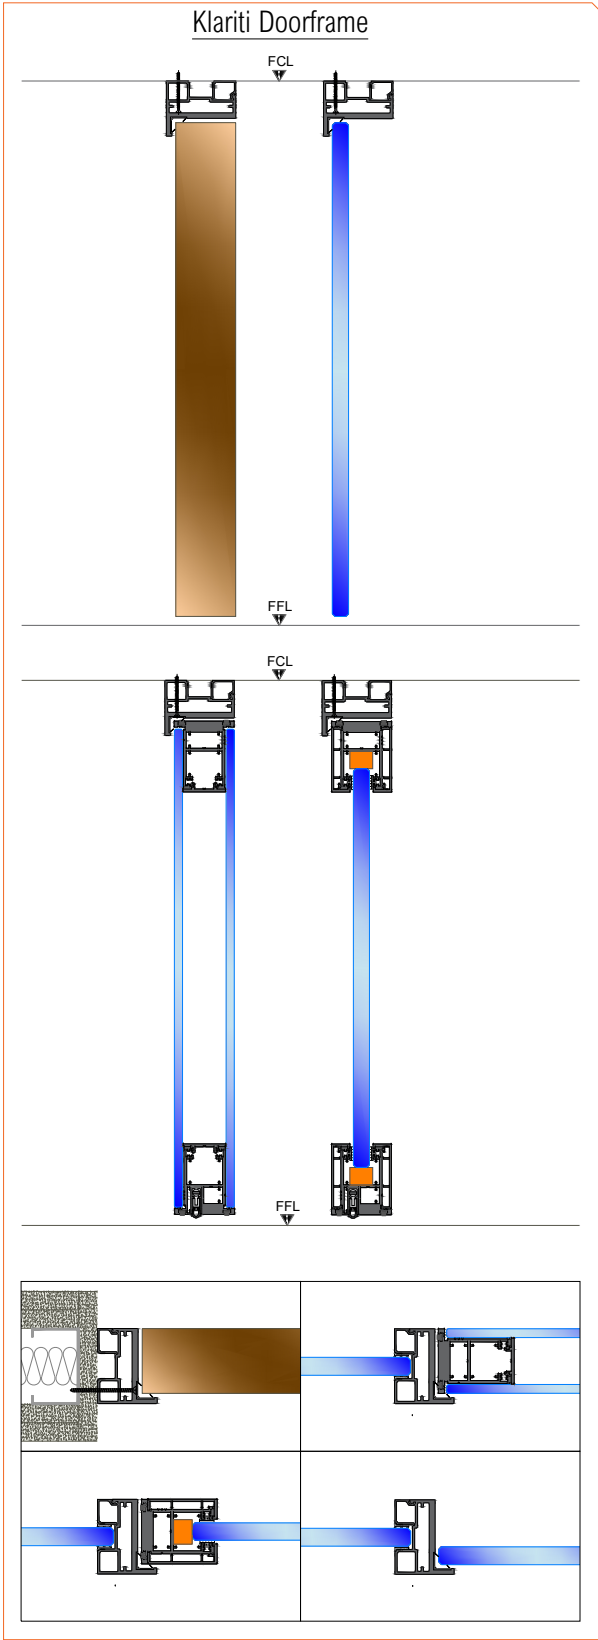

PERFORMANCE			
10mm	32db-est max height		2.7m
12mm	33db max height		3m
12.8mm Acoustic	38db max height		3m
DOORS			
Mirage SG	40dB max height		2.95m
Mirage DG	41db max height		2.95m

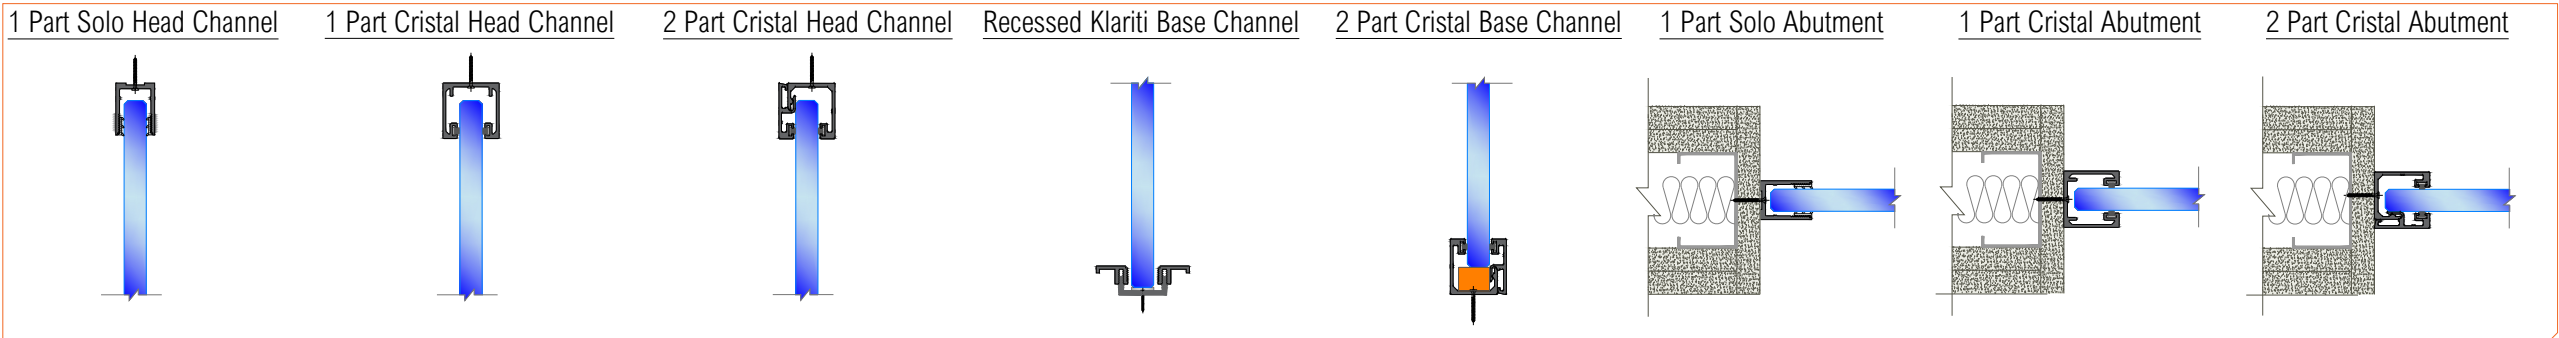